


WEST SUSSEX COUNTY COUNCIL
((CRAWLEY BOROUGH) (PARKING PLACES AND TRAFFIC REGULATION)
(CONSOLIDATION) ORDER 2010)
(TURNERS HILL ROAD AMENDMENT) ORDER 2017

CRAWLEY: LOCATION OF WAITING RESTRICTIONS

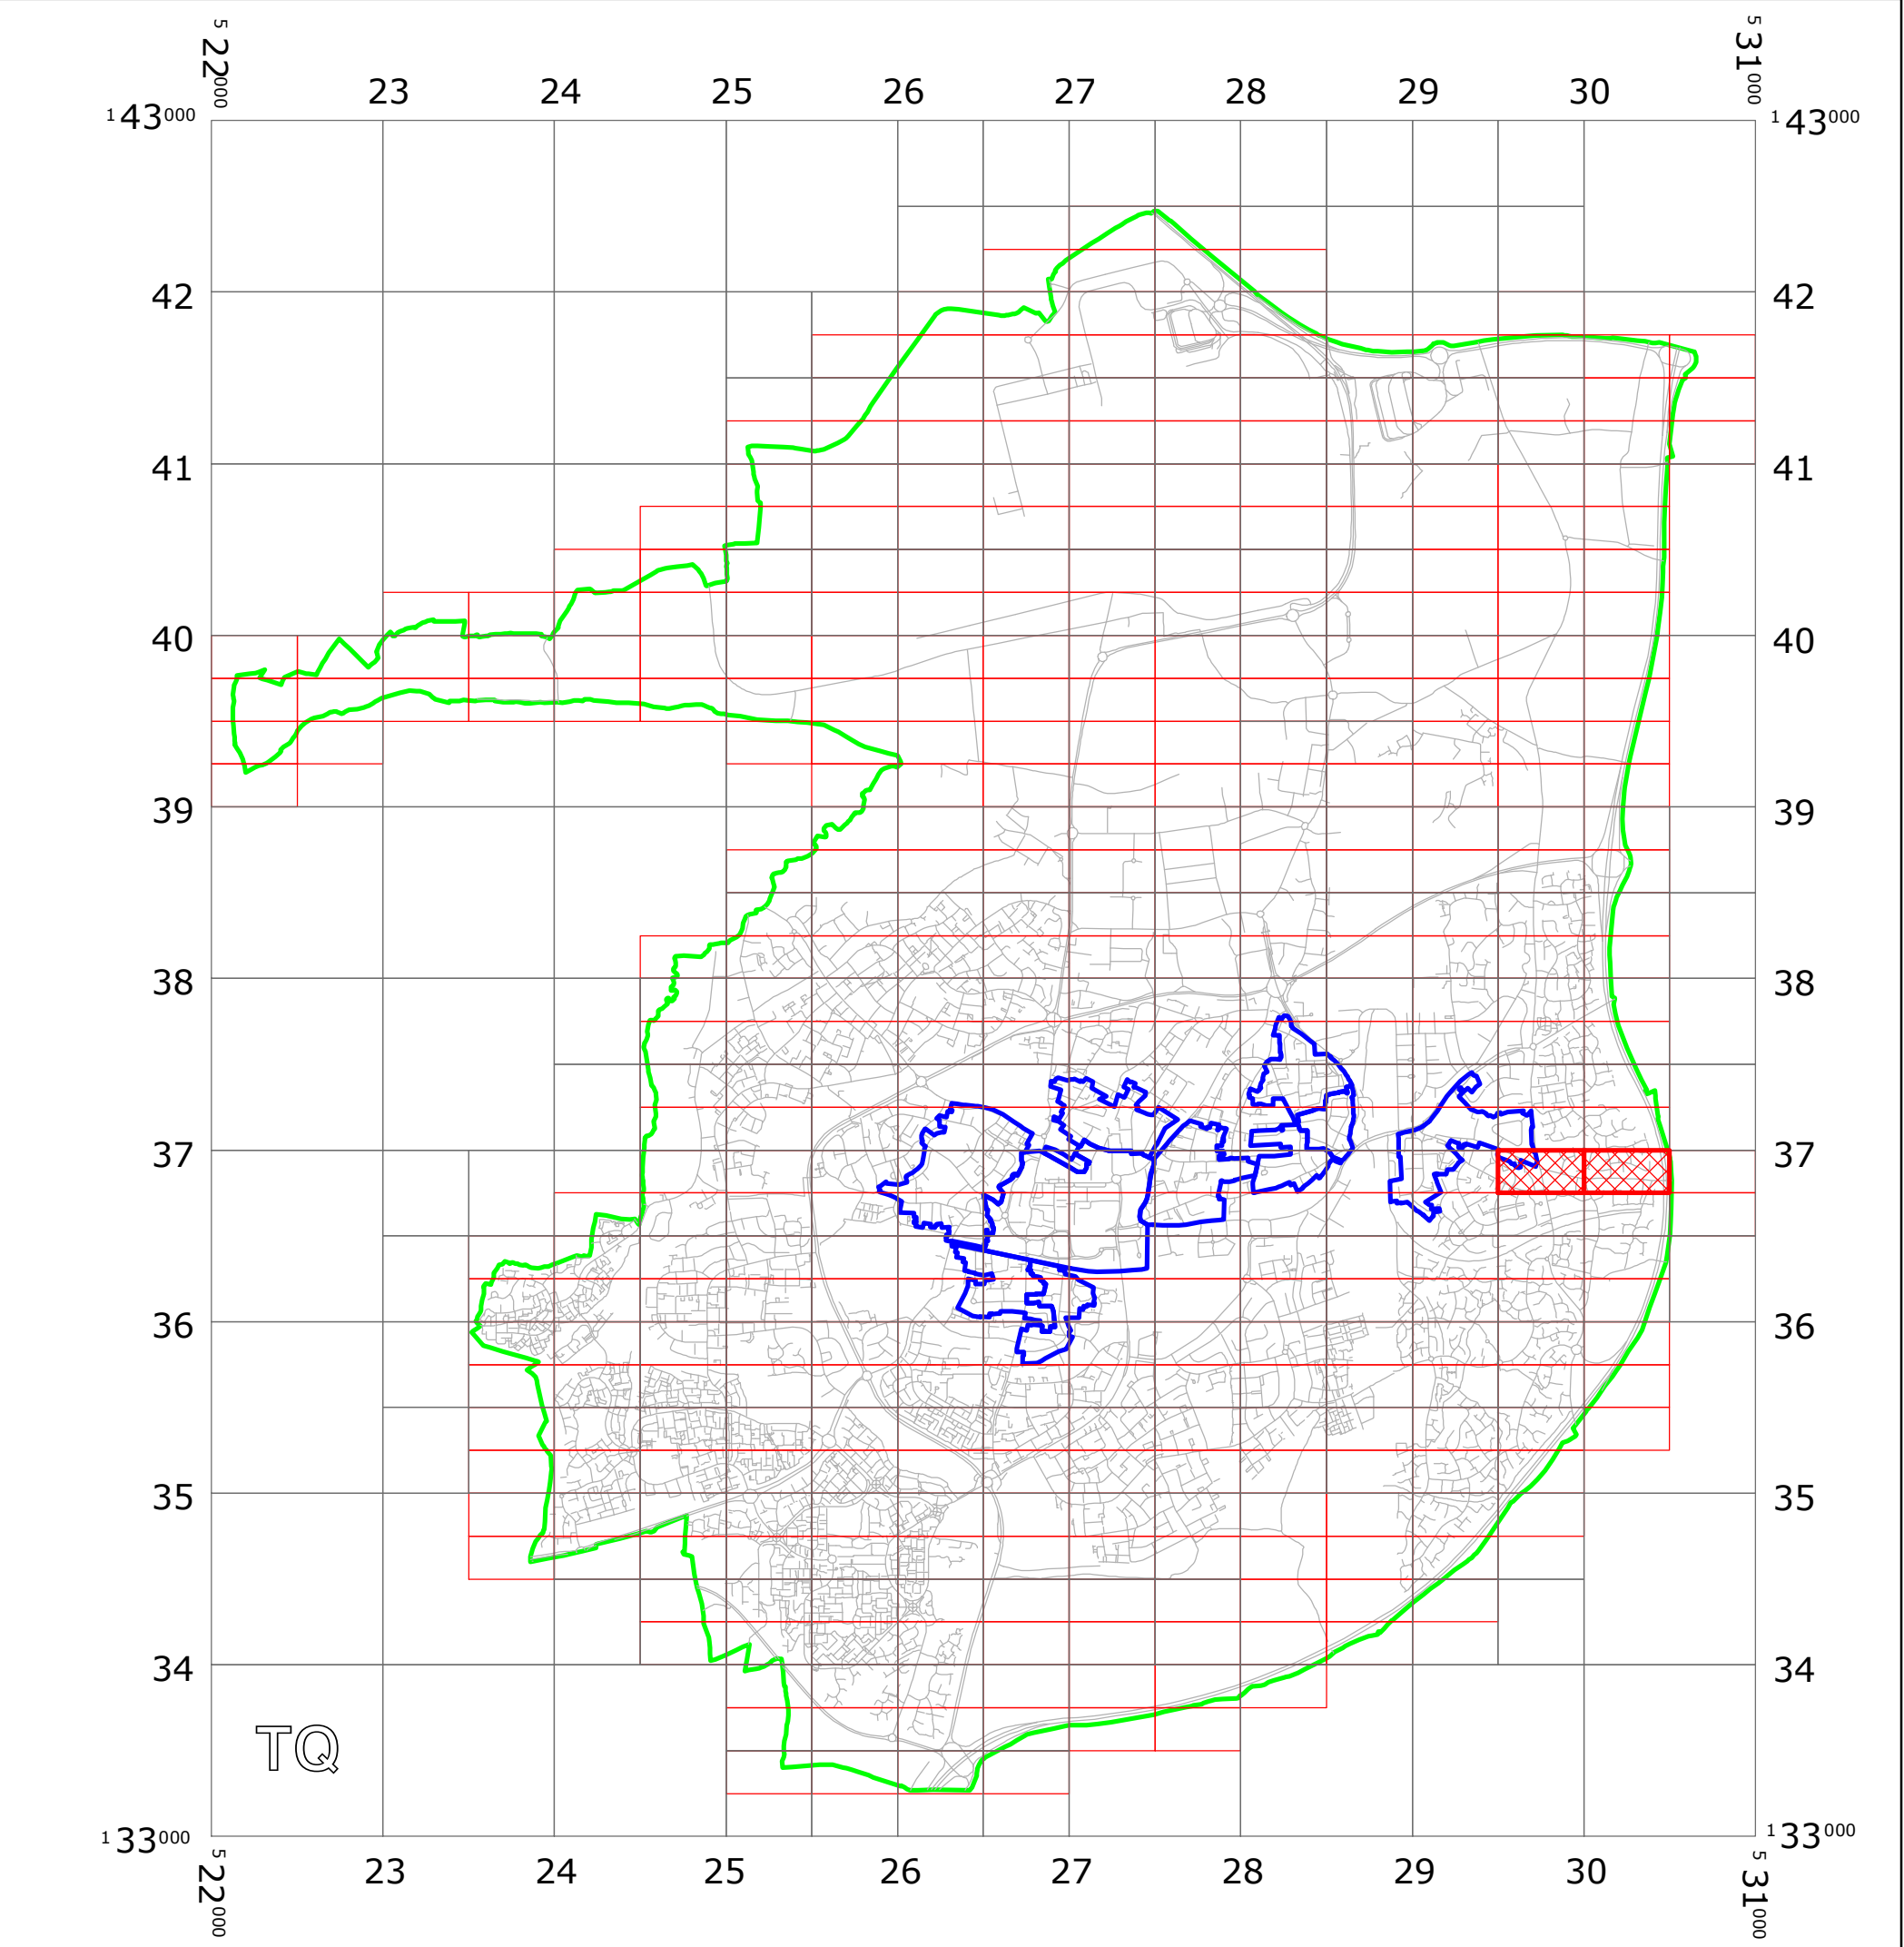

KEY:

OS.TILE GRID

PARKING TILE GRID

LOCATION OF WAITING RESTRICTIONS

PARISH BOUNDARY


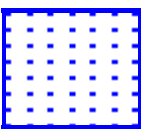
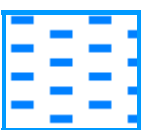
CONTROLLED PARKING ZONE BOUNDARY

ROAD NETWORK


Crawley Borough - Key for Waiting Restrictions

All areas over which the provision of the orders apply are defined by the shaded areas as shown on the following plans plus a contiguous area not indicated on the plans of verge and/or footway between the carriageway edge and the highway boundary. The plans in this schedule are based upon grid references of the Ordnance Survey National Grid defined by the OSGB 36 triangulation.

Prohibition of waiting at any time


101		check	No waiting at any time
112		dot5	No waiting 8.00am-6.00pm Mon-Fri
161		pat063	No waiting 9:00am-5:00pm Mon-Fri except bank holidays

Residents Parking

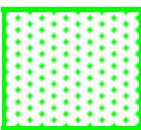516		usgs721	Residents' and Visitors' permit holders only 9.00am-5.00pm Mon-Fri except bank holidays
-----	---	---------	--

Clearways

1100		usgs503	School Keep Clear-No stopping at any time
------	---	---------	---

 Boundary of Controlled Parking Zone

6403

1. This Order shall come into operation on the 19th day of June 2017 and may be cited as "West Sussex County Council ((Crawley Borough) (Parking Places and Traffic Regulation) (Consolidation) Order 2010) (Turners Hill Road Amendment) Order 2017."
2. The "West Sussex County Council (Crawley Borough) (Parking Places and Traffic Regulation) (Consolidation) Order 2010" is hereby amended by the deletion from it of the plans specified in the First Schedule to this Order and the substitution of the plans attached in the Second Schedule to this Order.

TQ2936NEN (Sheet No. 4)
TQ3036NWN (Sheet No. 2)

TQ2936NEN (Sheet No. 5)
TQ3036NWN (Sheet No. 3)

the THIRTEENTH day of JUNE 2017
in the presence of:


)
)
)
)
) (L.S)
)
)
)
)



CHS DELEGATED AUTHORITY

Authorized Officer

WEST SUSSEX COUNTY COUNCIL

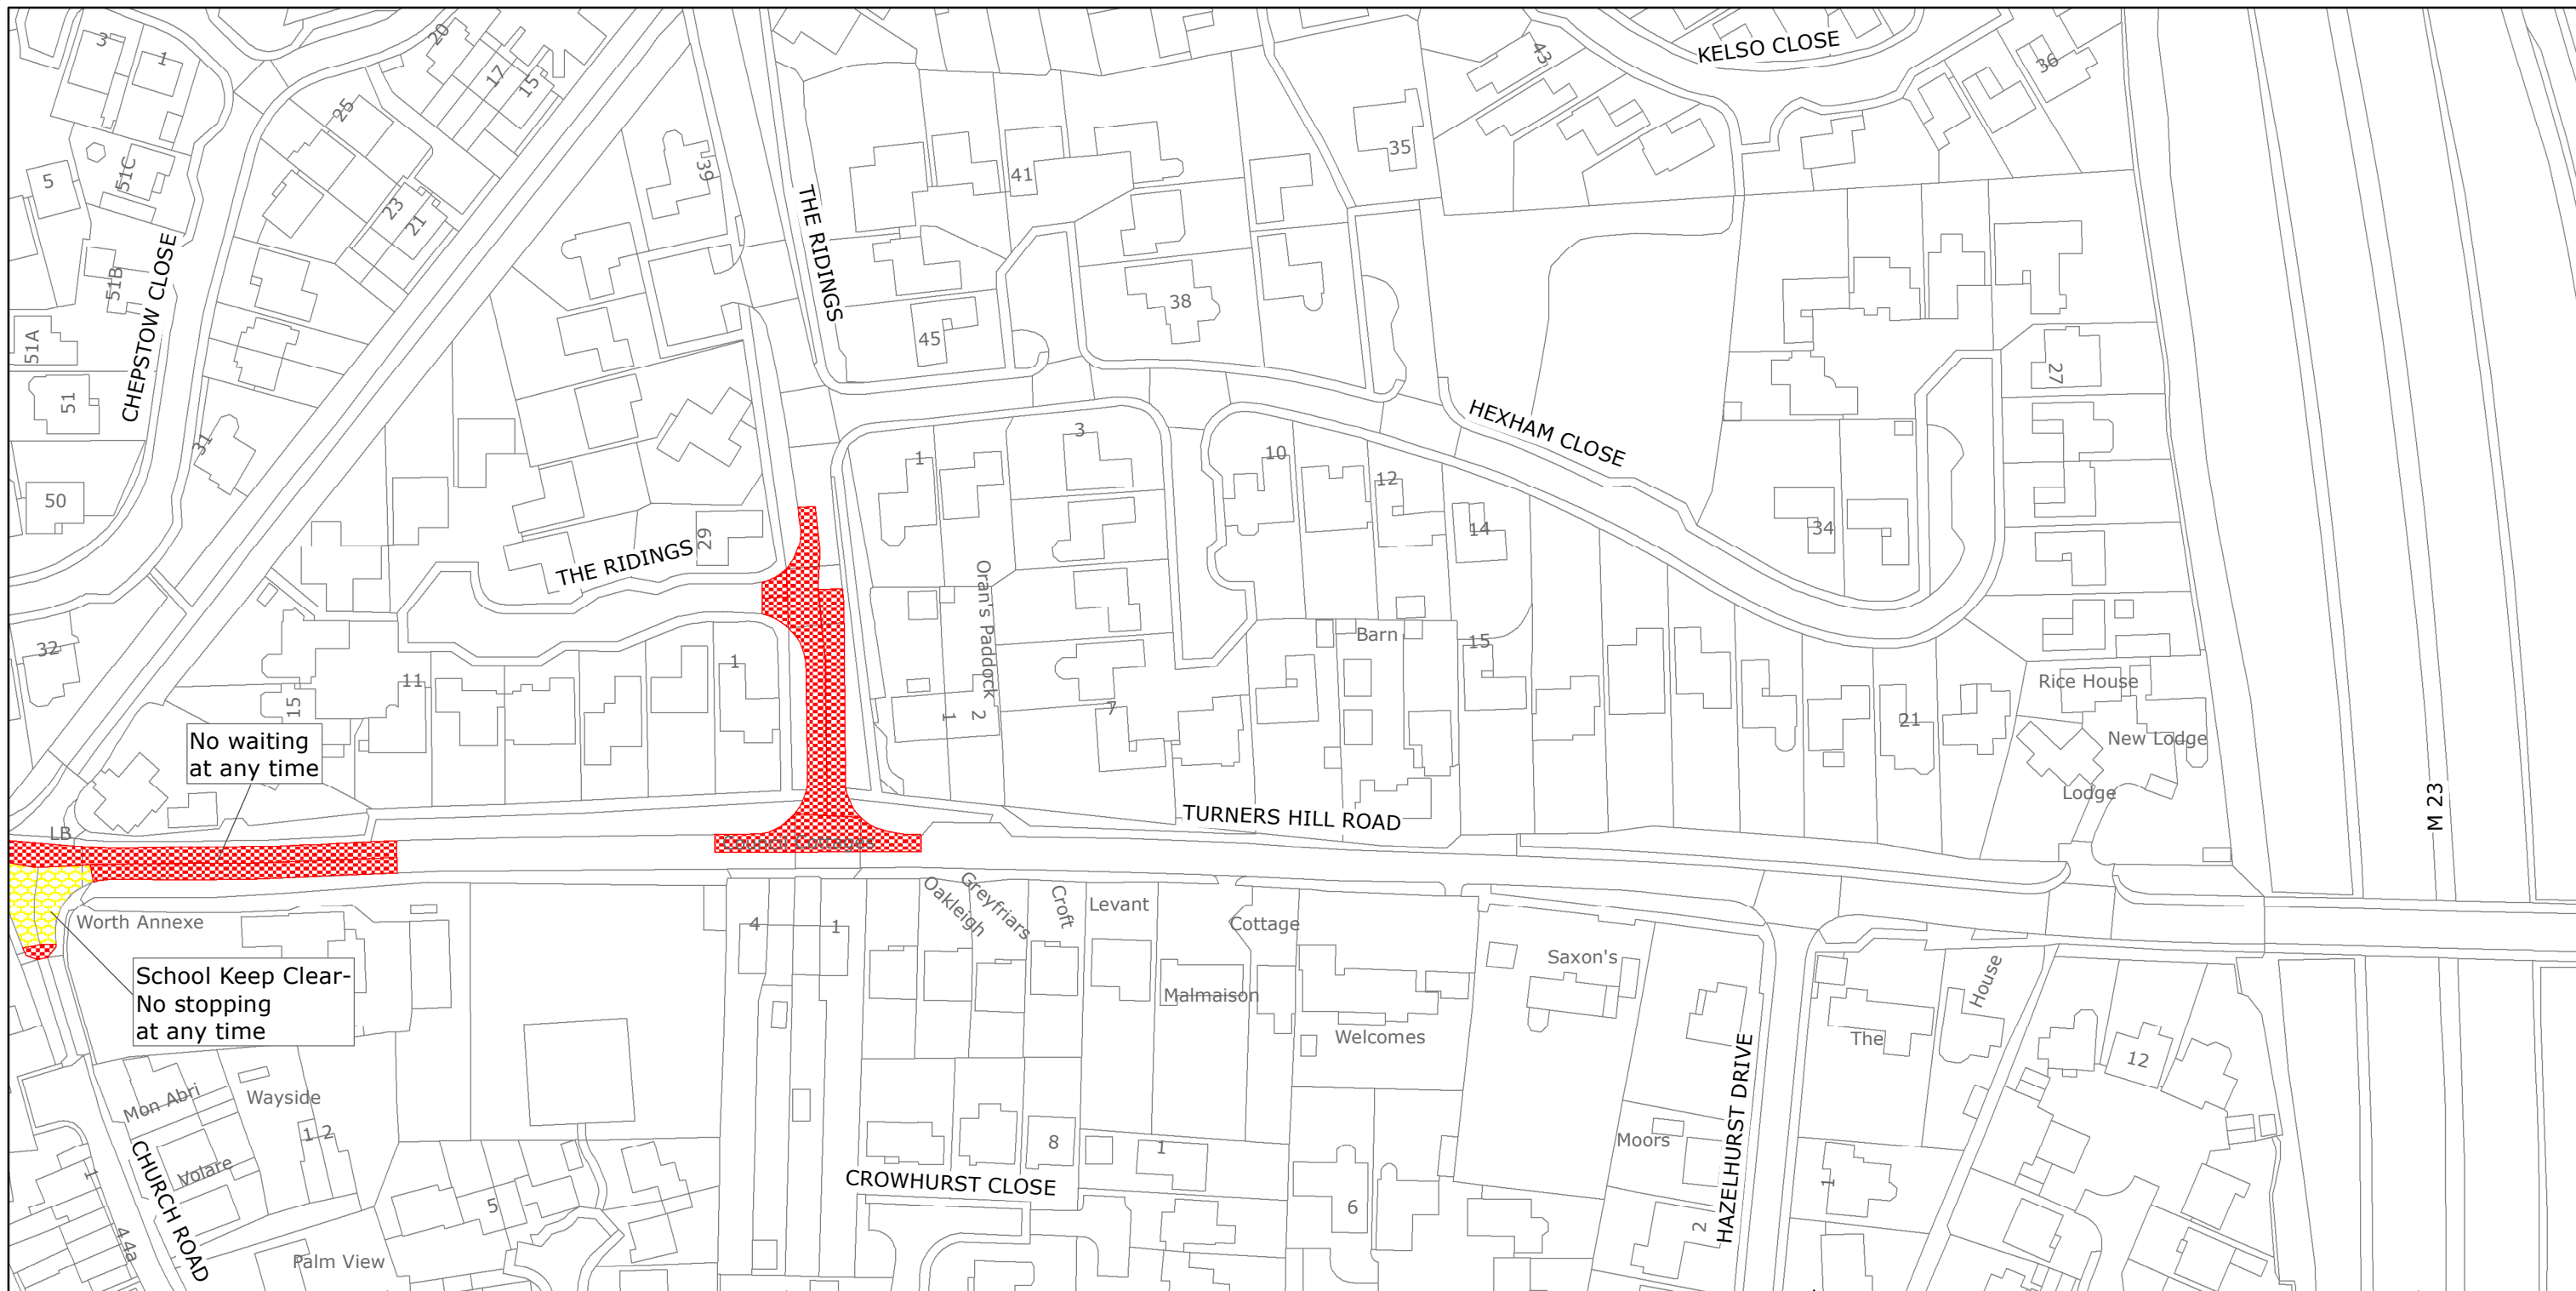

West Sussex County Council
Highways & Transport
The Grange
Tower Street
Chichester
West Sussex
PO19 1RH

CRAWLEY BOROUGH: POUND HILL SOUTH
AND WORTH WARD

WAITING RESTRICTIONS

Reproduced from or based upon 2017 Ordnance Survey mapping with permission of the Controller of HMSO (c) Crown Copyright reserved.
Unauthorised reproduction infringes Crown copyright and may lead to prosecution or civil proceedings West Sussex County Council Licence No. 100018485

TILE REF NO:
TQ3036NWN

SHEET ISSUE NO 3
SHEET ACTIVE FROM - 19/06/2017



SCALE:
1:1250
at A3 size