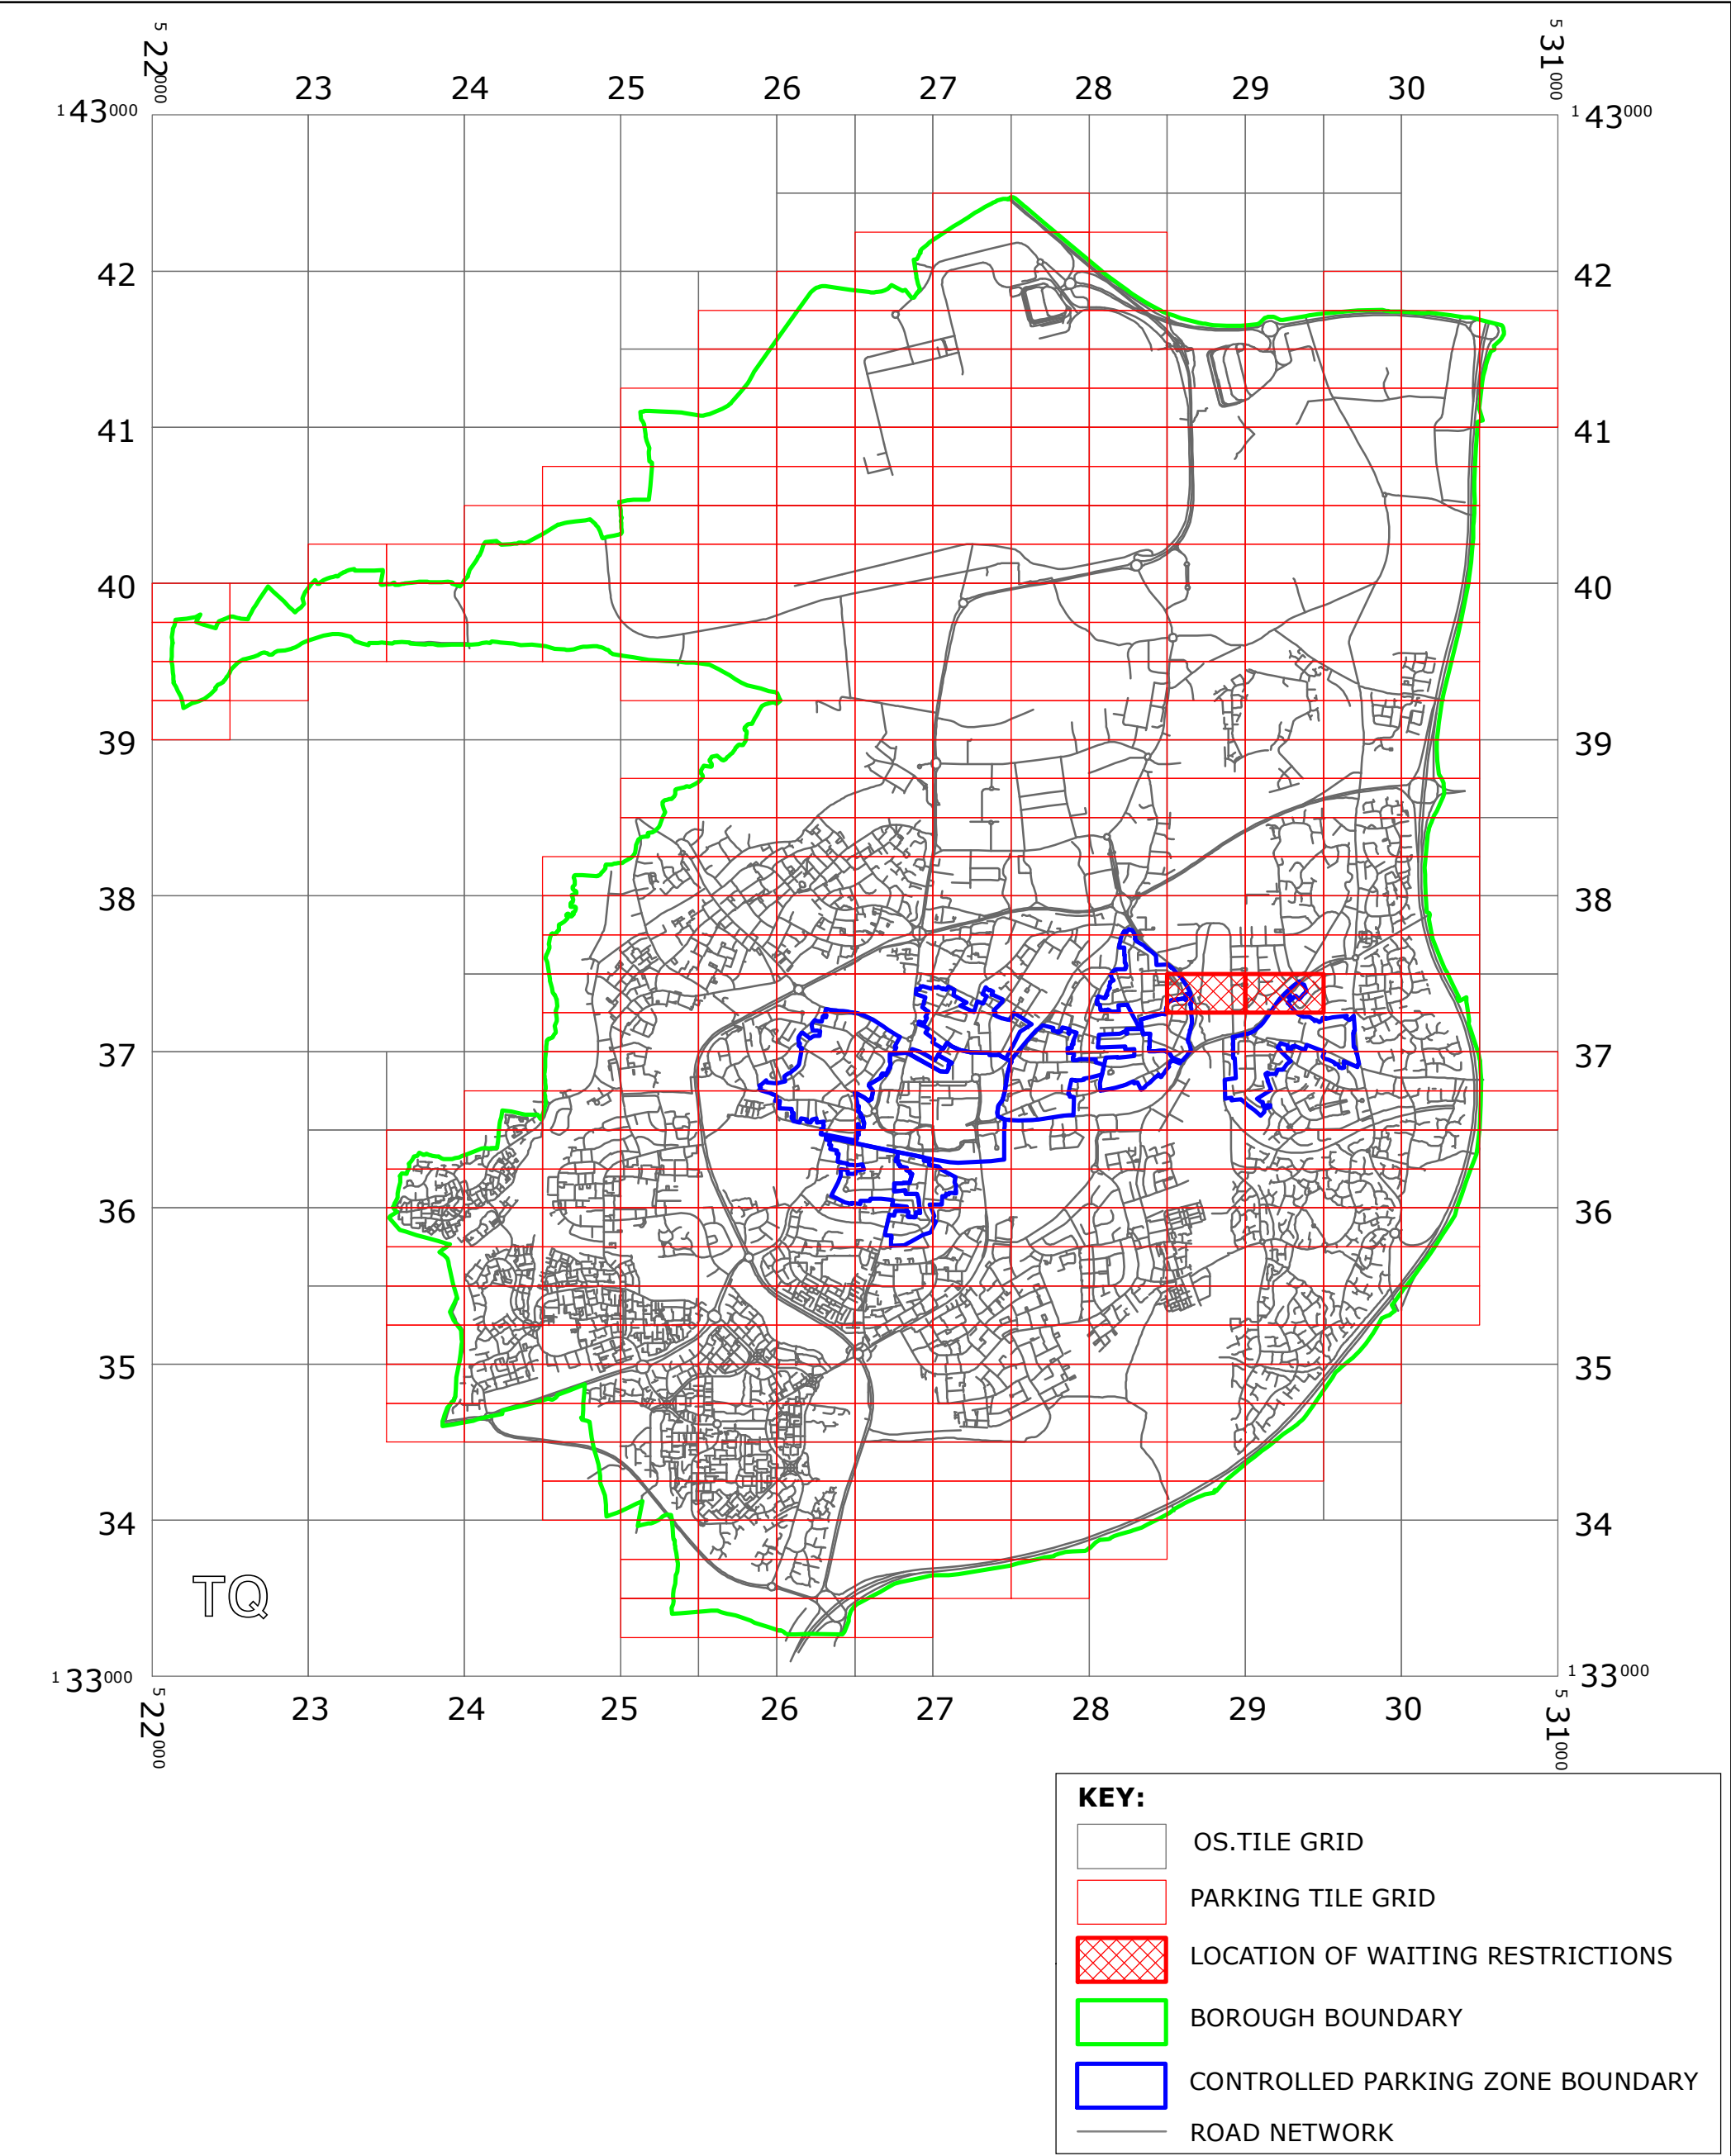


WEST SUSSEX COUNTY COUNCIL
((CRAWLEY BOROUGH)(PARKING PLACES AND TRAFFIC REGULATION)
(CONSOLIDATION) ORDER 2010)
(BYRON CLOSE & PARK WAY AMENDMENT)
ORDER 2021

CRAWLEY: LOCATION OF WAITING RESTRICTIONS



West Sussex County Council
Highways & Transport
The Grange
Tower Street
Chichester
West Sussex
PO19 1RH

WEST SUSSEX COUNTY COUNCIL
((CRAWLEY BOROUGH))(PARKING PLACES AND
TRAFFIC REGULATION)(CONSOLIDATION) ORDER 2010)
(BYRON CLOSE & PARK WAY AMENDMENT) ORDER 2021


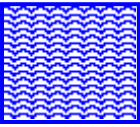
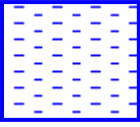

LOCATION OF WAITING RESTRICTIONS



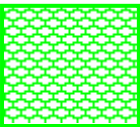
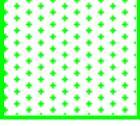
Key for Waiting Restrictions

All areas over which the provision of the orders apply are defined by the shaded areas as shown on the following plans plus a contiguous area not indicated on the plans of verge and/or footway between the carriageway edge and the highway boundary. The plans in this schedule are based upon grid references of the Ordnance Survey National Grid defined by the OSGB 36 triangulation.

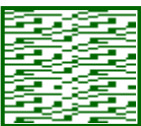
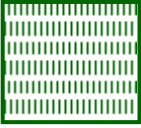
Prohibition of waiting

101		check	No waiting at any time
105		smallwave2	No waiting 8.00am-6.00pm any day
116		pat064	No waiting 10.00am-11.00am, 2.00pm-3.00pm Mon-Fri
161		pat063	No waiting 9:00am-5:00pm Mon-Fri except bank holidays

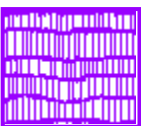
Residents Parking

512		usgs503	Residents' and Visitors' permit holders only 9.00am-5.00pm Mon-Sat except bank holidays
516		usgs721	Residents' and Visitors' permit holders only 9.00am-5.00pm Mon-Fri except bank holidays


Shared Residents Parking & Free Limited Waiting

614		pat019	Residents' and Visitors' permit holders and Limited waiting for 2hrs No return within 2hrs for non-permit holders 9.00am-5.00pm Mon-Sat except bank holidays
623		pat038	Residents' and Visitors' permit holders and Limited waiting for 2hrs No return within 2hrs for non-permit holders 9.00am-5.00pm Mon-Fri except bank holidays

Free Limited Waiting

731		usgs717	Waiting limited to 2hrs No return within 2hrs 8.00am-6.00pm Mon-Fri
-----	---	---------	--

Specified Vehicles

830		check	Disabled persons vehicles at any time
-----	---	-------	---------------------------------------

WEST SUSSEX COUNTY COUNCIL
((CRAWLEY BOROUGH) (PARKING PLACES AND TRAFFIC REGULATION)
(CONSOLIDATION) ORDER 2010)
(BYRON CLOSE & PARK WAY AMENDMENT) ORDER 2021

West Sussex County Council in exercise of their powers under Sections 1 (1) 2 (1) and (2), 4 (2), 45, 46, 49 and 53 and Part IV of Schedule 9 of the Road Traffic Regulation Act 1984 "the Act" as amended and of all other enabling powers and after consultation with the chief officer of police in accordance with Part III of Schedule 9 to the Act hereby make the following Order:-

1. This Order shall come into operation on the 16TH day of August 2021 and may be cited as "West Sussex County Council ((Crawley Borough) (Parking Places and Traffic Regulation) (Consolidation) Order 2010) (Byron Close & Park Way Amendment) Order 2021."
2. The "West Sussex County Council (Crawley Borough) (Parking Places and Traffic Regulation) (Consolidation) Order 2010" is hereby amended by the deletion from it of the plans specified in the First Schedule to this Order and the substitution of the plans attached in the Second Schedule to this Order.

FIRST SCHEDULE
Plans to be deleted


TQ2837SEN (Sheet Issue No. 6)
TQ2937SWN (Sheet Issue No.8)

SECOND SCHEDULE
Plans to be substituted
(as attached)

TQ2837SEN (Sheet Issue No. 7)
TQ2937SWN (Sheet Issue No.9)

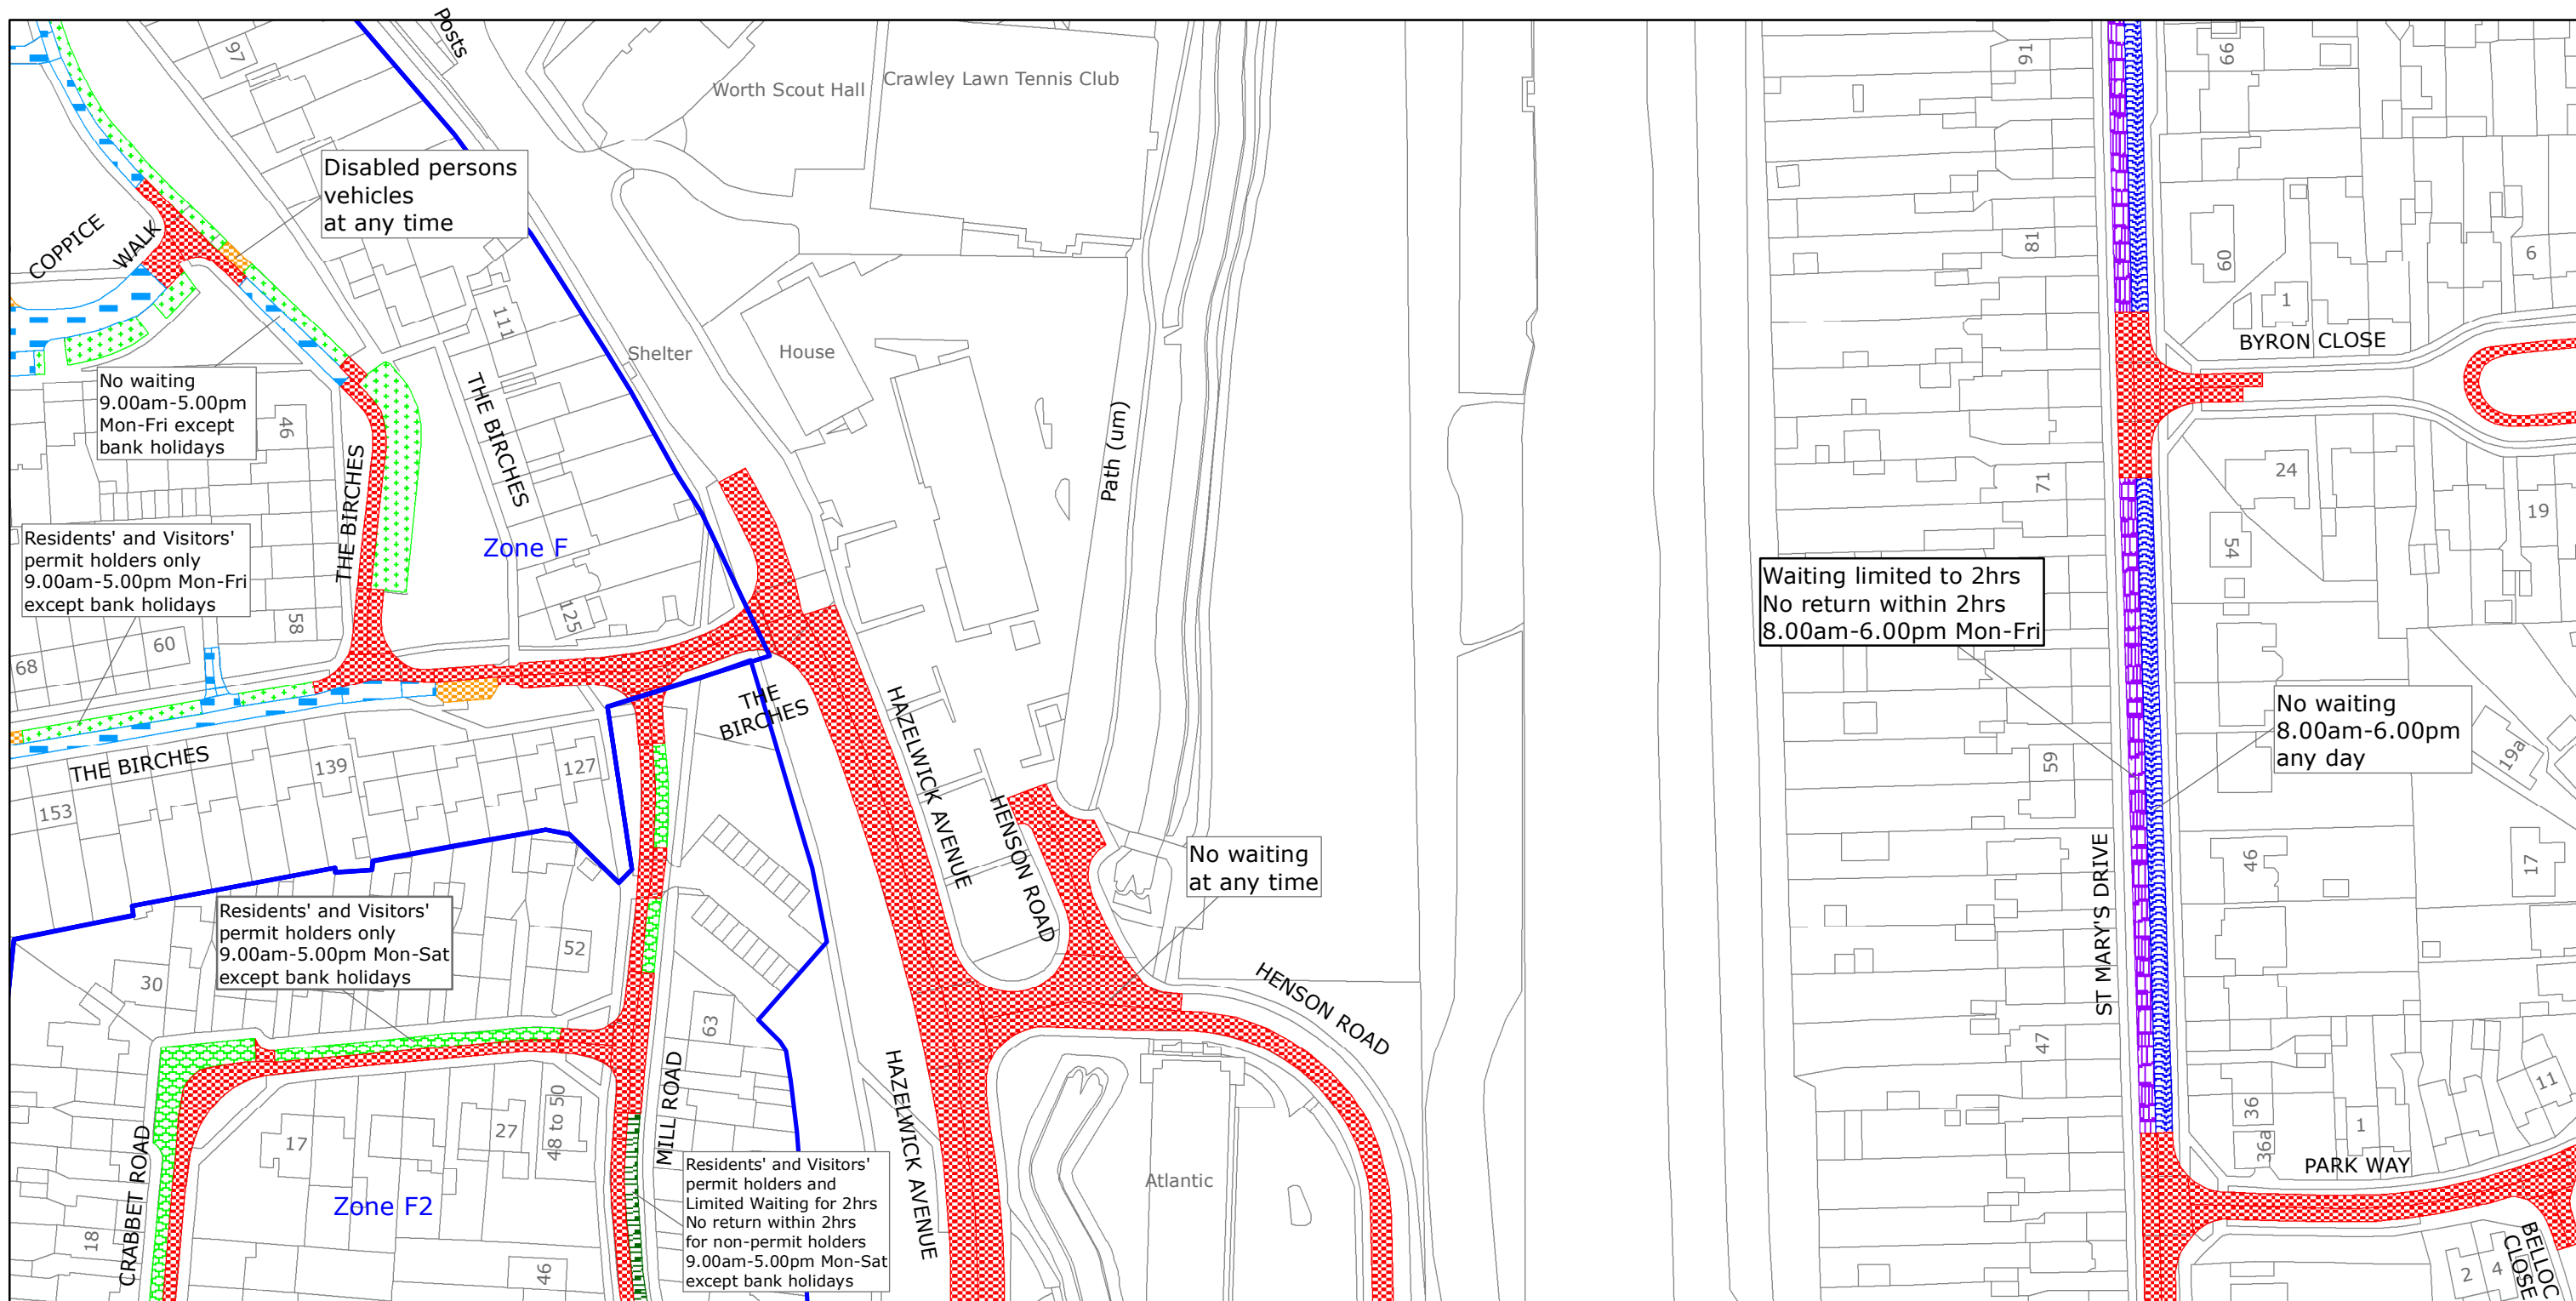
THE COMMON SEAL of WEST SUSSEX
COUNTY COUNCIL was hereto affixed

the 10th day of August 2021
in the presence of:


Authorised Signatory

)
)
)
)
) (L.S)
)
)
)
)





West Sussex County Council
Highways & Transport
The Grange
Tower Street
Chichester
West Sussex
PO19 1RH

CRAWLEY BOROUGH: POUND HILL NORTH & FORGE WOOD AND THREE BRIDGES WARDS

WAITING RESTRICTIONS

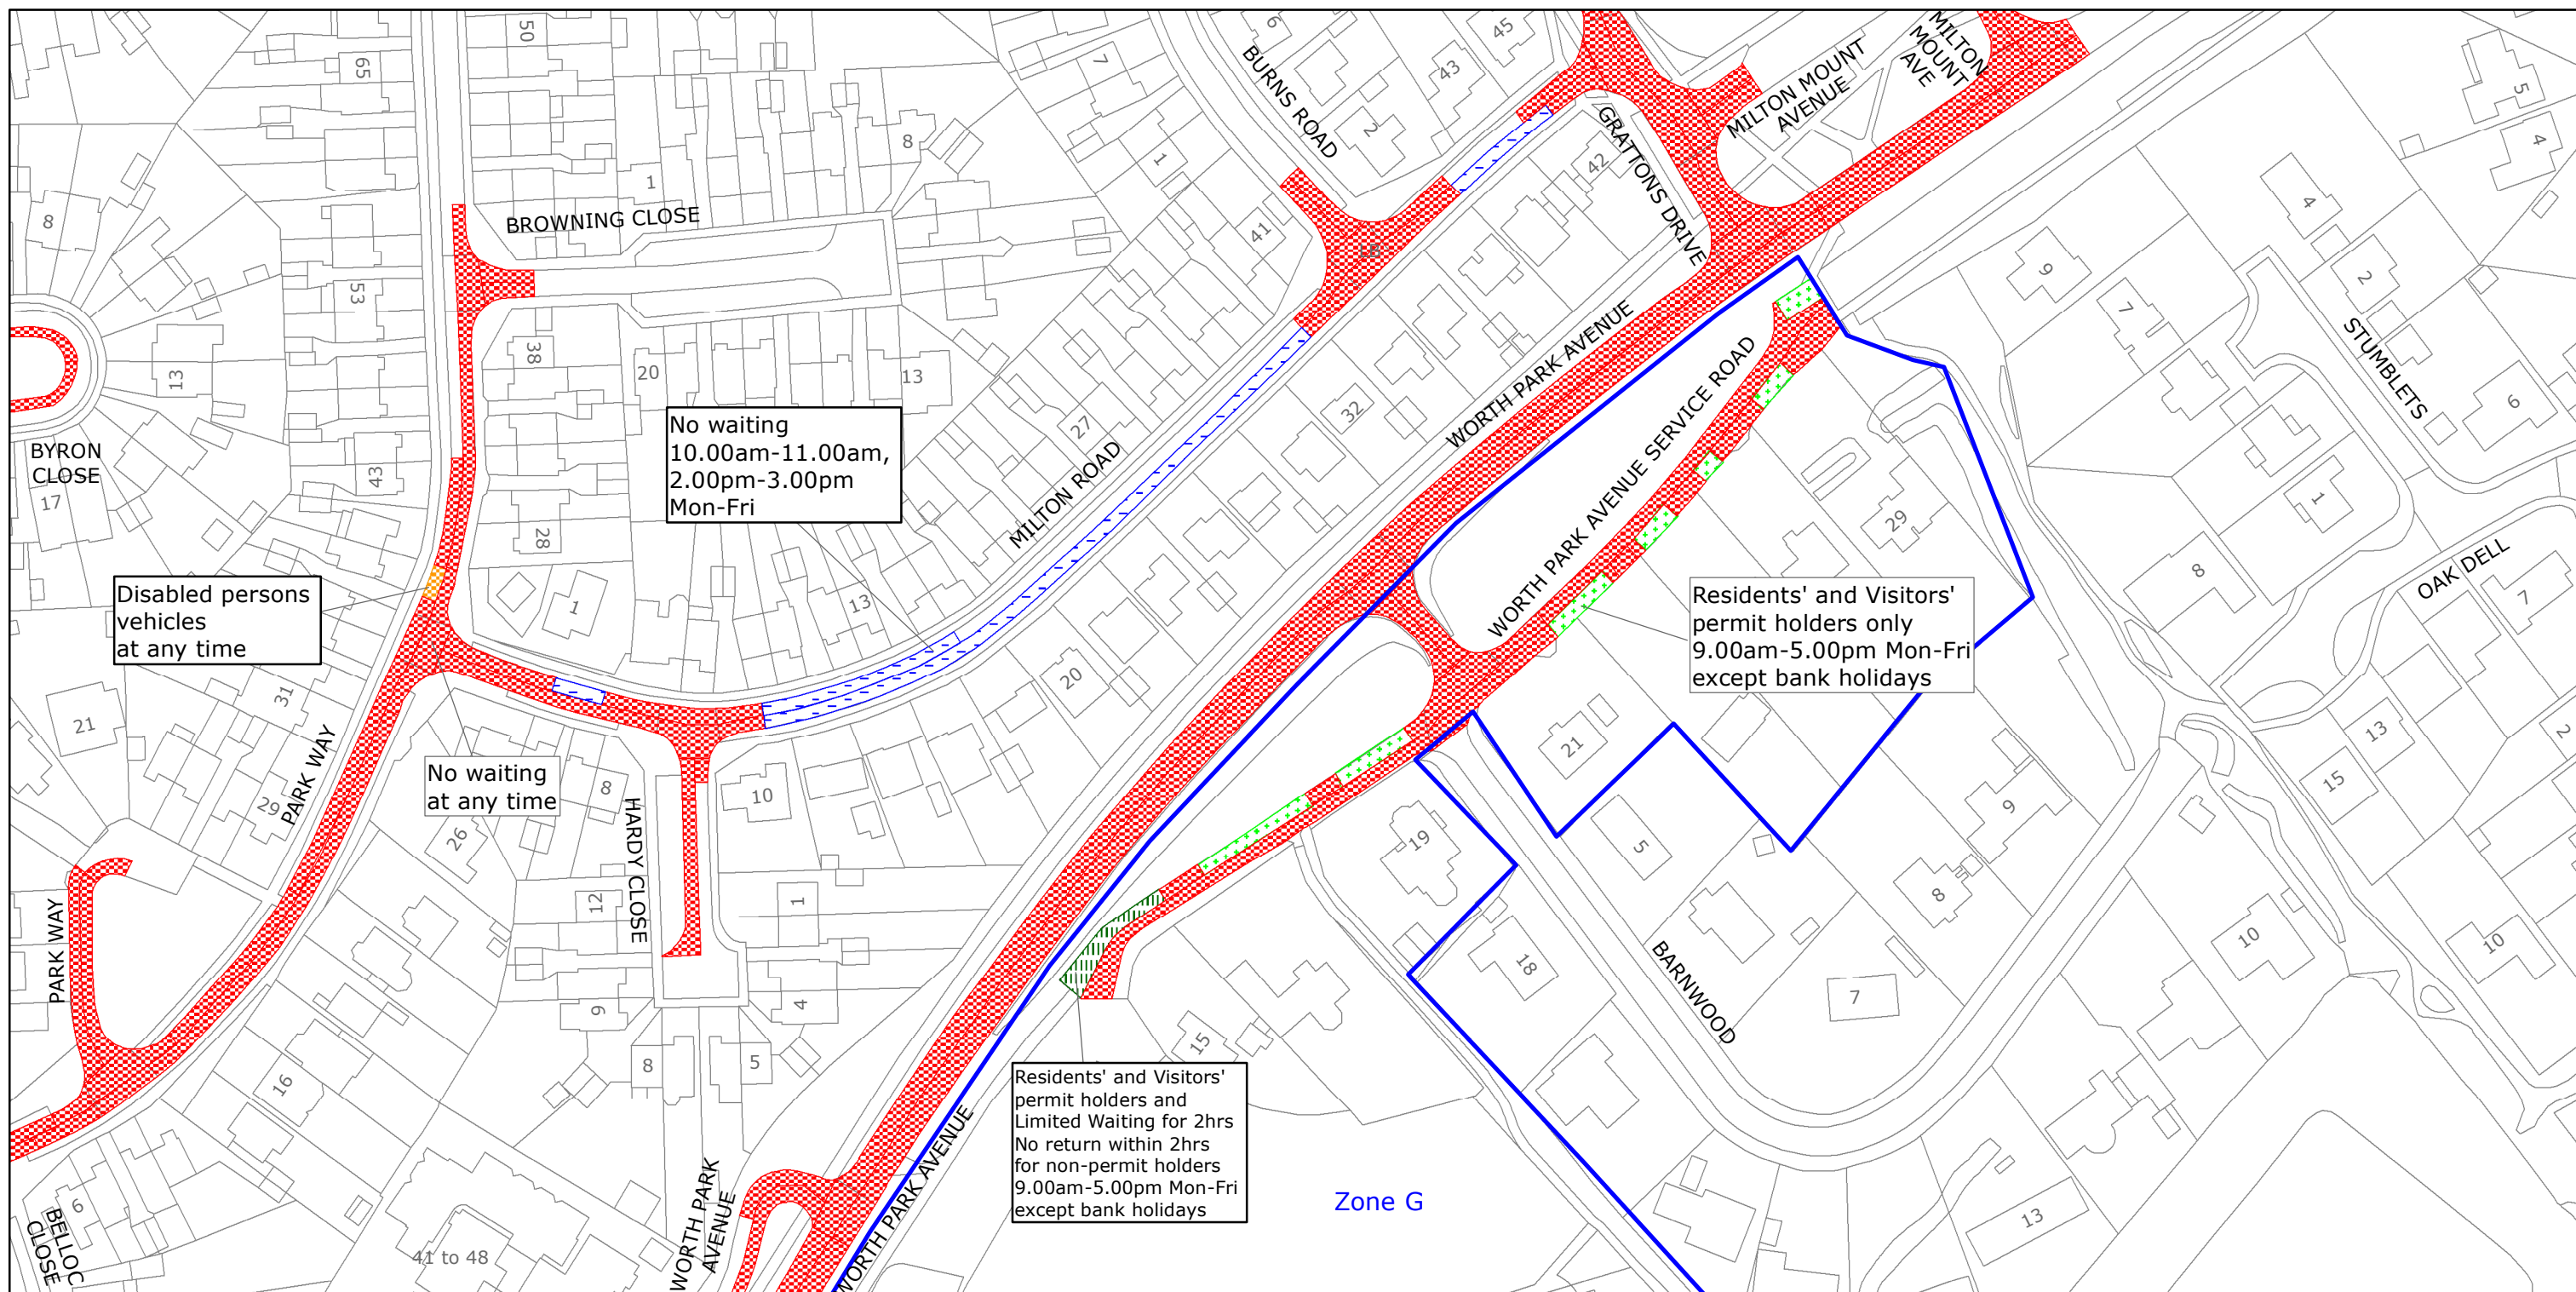
Reproduced from or based upon 2021 Ordnance Survey mapping with permission of the Controller of HMSO (c) Crown Copyright reserved.
Unauthorised reproduction infringes Crown copyright and may lead to prosecution or civil proceedings West Sussex County Council Licence No. 100018485

TILE REF NO:
TQ2837SEN

SHEET ISSUE NO 7
SHEET ACTIVE FROM - 16.08.2021



SCALE:
1:1250
at A3 size



West Sussex County Council
Highways & Transport
The Grange
Tower Street
Chichester
West Sussex
PO19 1RH

CRAWLEY BOROUGH: POUND HILL NORTH & FORGE WOOD
AND POUND HILL SOUTH & WORTH WARDS

WAITING RESTRICTIONS

Reproduced from or based upon 2021 Ordnance Survey mapping with permission of the Controller of HMSO (c) Crown Copyright reserved.
Unauthorised reproduction infringes Crown copyright and may lead to prosecution or civil proceedings West Sussex County Council Licence No. 100018485

TILE REF NO:
TQ2937SWN

SHEET ISSUE NO 9
SHEET ACTIVE FROM - 16.08.2021



SCALE:
1:1250
at A3 size