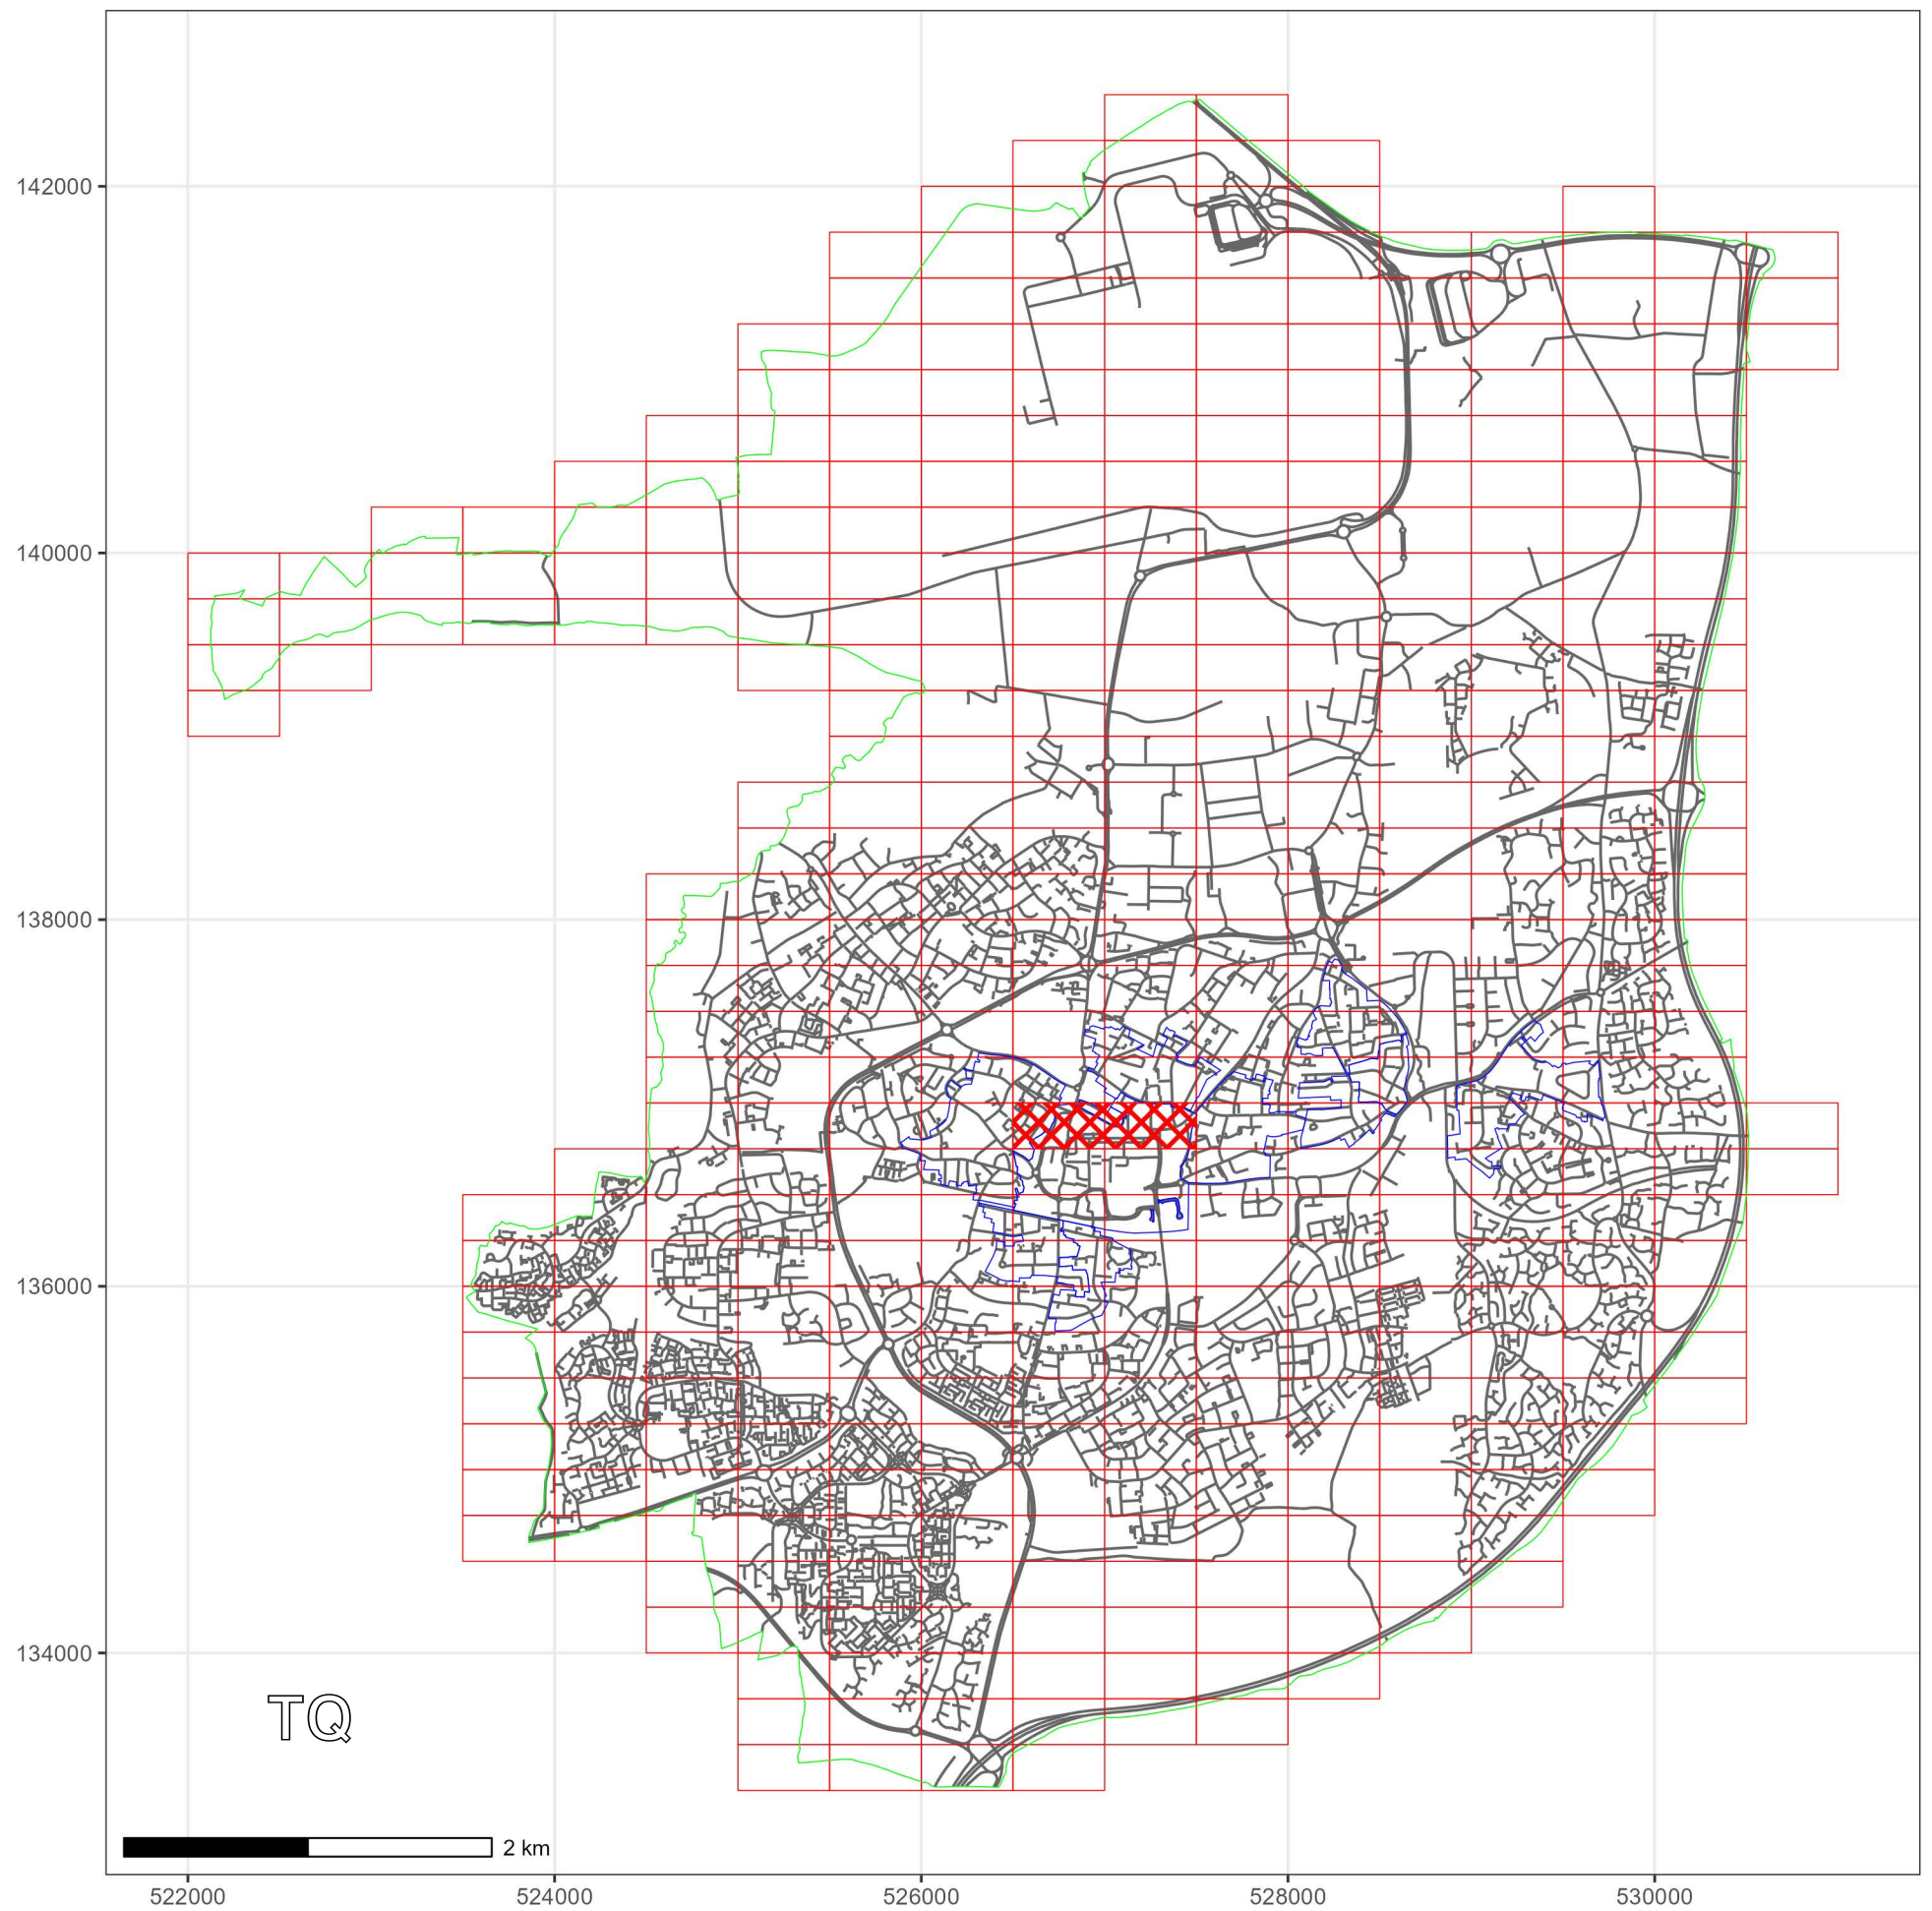




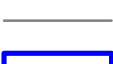



WEST SUSSEX COUNTY COUNCIL
((CRAWLEY BOROUGH)(PARKING PLACES AND TRAFFIC REGULATION)
(CONSOLIDATION) ORDER 2010)
(THE BOULEVARD & NORTHGATE ROAD AMENDMENT)
ORDER 2025

CRAWLEY: LOCATION OF WAITING RESTRICTIONS



KEY:

-  OS.TILE GRID
-  PARKING TILE GRID
-  LOCATION OF WAITING RESTRICTIONS
-  PARISH BOUNDARY
-  ROAD NETWORK
-  CONTROLLED PARKING ZONE BOUNDARY



West Sussex County Council
 Highways & Transport
 The Grange
 Tower Street
 Chichester
 West Sussex
 PO19 1RH

WEST SUSSEX COUNTY COUNCIL
 ((CRAWLEY BOROUGH)(PARKING PLACES AND TRAFFIC
 REGULATION)(CONSOLIDATION) ORDER 2010)
 (THE BOULEVARD & NORTHGATE ROAD AMENDMENT)
 ORDER 2025



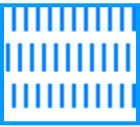
LOCATION OF WAITING RESTRICTIONS




Key for Waiting Restrictions

All areas over which the provision of the orders apply are defined by the shaded areas as shown on the following plans plus a contiguous area not indicated on the plans of verge and/or footway between the carriageway edge and the highway boundary. The plans in this schedule are based upon grid references of the Ordnance Survey National Grid defined by the OSGB 36 triangulation.

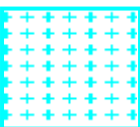
Prohibition of Waiting

100		z_circle	No waiting, loading and unloading at any time
101		check	No waiting at any time
158		pat 046	No waiting 9.00am-5.00pm Mon-Sat except bank holidays

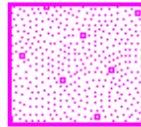
Prohibition of Loading

225		usgs401	No waiting at any time, No loading and unloading 10.30am-4.00pm Mon-Sat
-----	---	---------	---

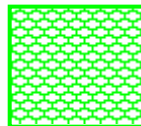
Charged on-street Parking

309		tic2	Pay and Display up to 1hr No return within 1hr 9.00am-5.00pm Mon-Sat
-----	---	------	--


Shared Residents Parking & Charged On-street Parking

424		gravel	Pay and Display up to 2hrs and Residents' and Visitors' permit holders 9.00am-5.00pm Mon-Sat except bank holidays
-----	---	--------	---


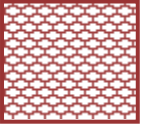

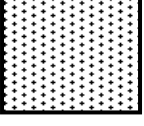


Residents Parking

512		usgs503	Residents' and Visitors' permit holders only 9.00am-5.00pm Mon-Sat except bank holidays
-----	---	---------	---

Free Limited Waiting

740		usgs401	Waiting limited to 2hrs No return within 2hrs 9.00am-5.00pm Mon-Sat except bank holidays
-----	---	---------	--

Specified Vehicles

802		pat038	Disabled persons vehicles 9.00am-5.00pm Mon-Sat
810		usgs503	Loading bay-Goods vehicles only at any time
830		check	Disabled persons vehicles at any time
844		usgs721	No stopping at any time except taxis
849		usgs723	Motor cycles only 9.00am-5.00pm Mon-Sat
880		usgs617	Loading bay-Any vehicle at any time Loading limited to 40mins No return within 40mins

WEST SUSSEX COUNTY COUNCIL
((CRAWLEY BOROUGH) (PARKING PLACES AND TRAFFIC REGULATION)
(CONSOLIDATION) ORDER 2010)
(THE BOULEVARD & NORTHGATE ROAD AMENDMENT) ORDER 2025

West Sussex County Council in exercise of their powers under Sections 1 (1) 2 (1) and (2), 4 (2), 45, 46, 49 and 53 and Part IV of Schedule 9 of the Road Traffic Regulation Act 1984 "the Act" as amended and of all other enabling powers and after consultation with the chief officer of police in accordance with Part III of Schedule 9 to the Act hereby make the following Order:-

1. This Order shall come into operation on the 10TH day of March 2025 and may be cited as "West Sussex County Council ((Crawley Borough) (Parking Places and Traffic Regulation) (Consolidation) Order 2010) (The Boulevard & Northgate Road Amendment) Order 2025."
2. The "West Sussex County Council (Crawley Borough) (Parking Places and Traffic Regulation) (Consolidation) Order 2010" is hereby amended by the deletion from it of the plans specified in the First Schedule to this Order, the substitution of the plans attached in the Second Schedule to this Order and by the addition to the Schedule of Charges and Tariffs of the Third Schedule to this Order.

FIRST SCHEDULE
Plans to be deleted

TQ2636NEN (Sheet Issue No. 6)
TQ2736NWN (Sheet Issue No. 6)

SECOND SCHEDULE
Plans to be substituted
(as attached)

TQ2636NEN (Sheet Issue No. 7)
TQ2736NWN (Sheet Issue No. 7)

THIRD SCHEDULE
Charges and Tariffs

Pay and Display

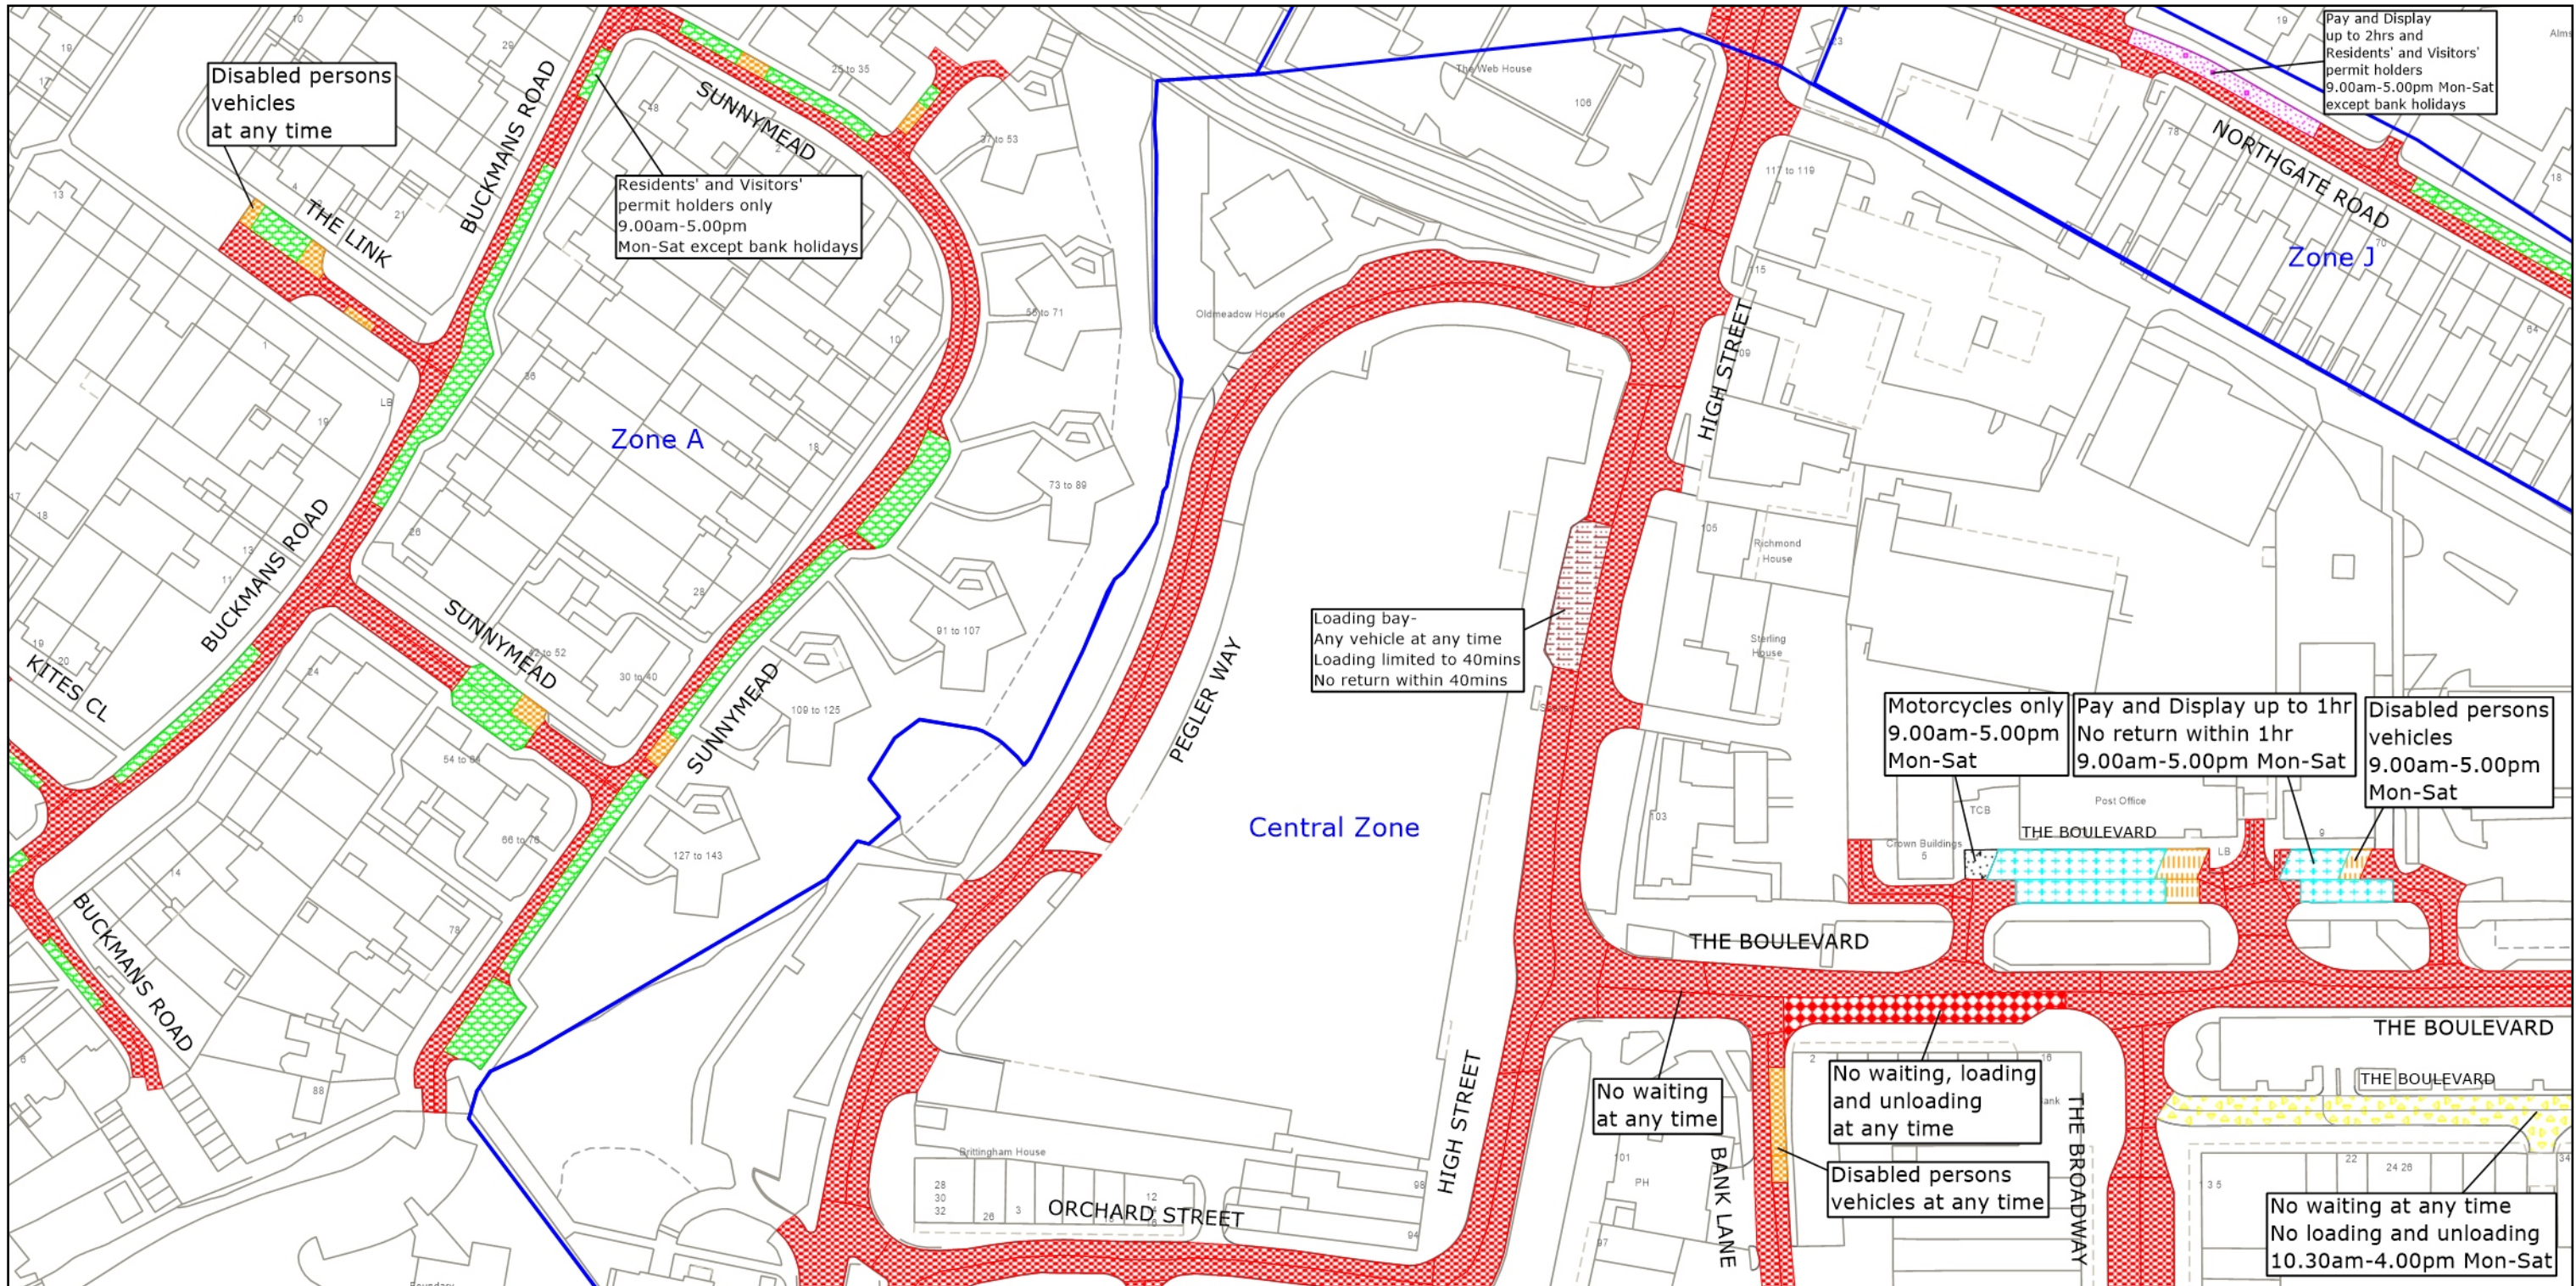
Northgate Road
Upto 2 hours. 9.00am – 5.00pm Monday to Saturday £1.70 per hour

For and on behalf of WEST SUSSEX COUNTY COUNCIL

Authorised Signatory: 

NAME: Rebecca Caney

DATE MADE: 4th March 2025



West Sussex County Council
 Highways & Transport
 The Grange
 Tower Street
 Chichester
 West Sussex
 PO19 1RH

CRAWLEY BOROUGH: NORTHGATE & WEST GREEN AND
 THREE BRIDGES WARDS

WAITING RESTRICTIONS

© Crown copyright and database rights 2025 OS AC0000849983. You are permitted to use this data solely to enable you to respond to, or interact with, the organisation that provided you with the data. You are not permitted to copy, sub-license, distribute or sell any of this data to third parties in any form.

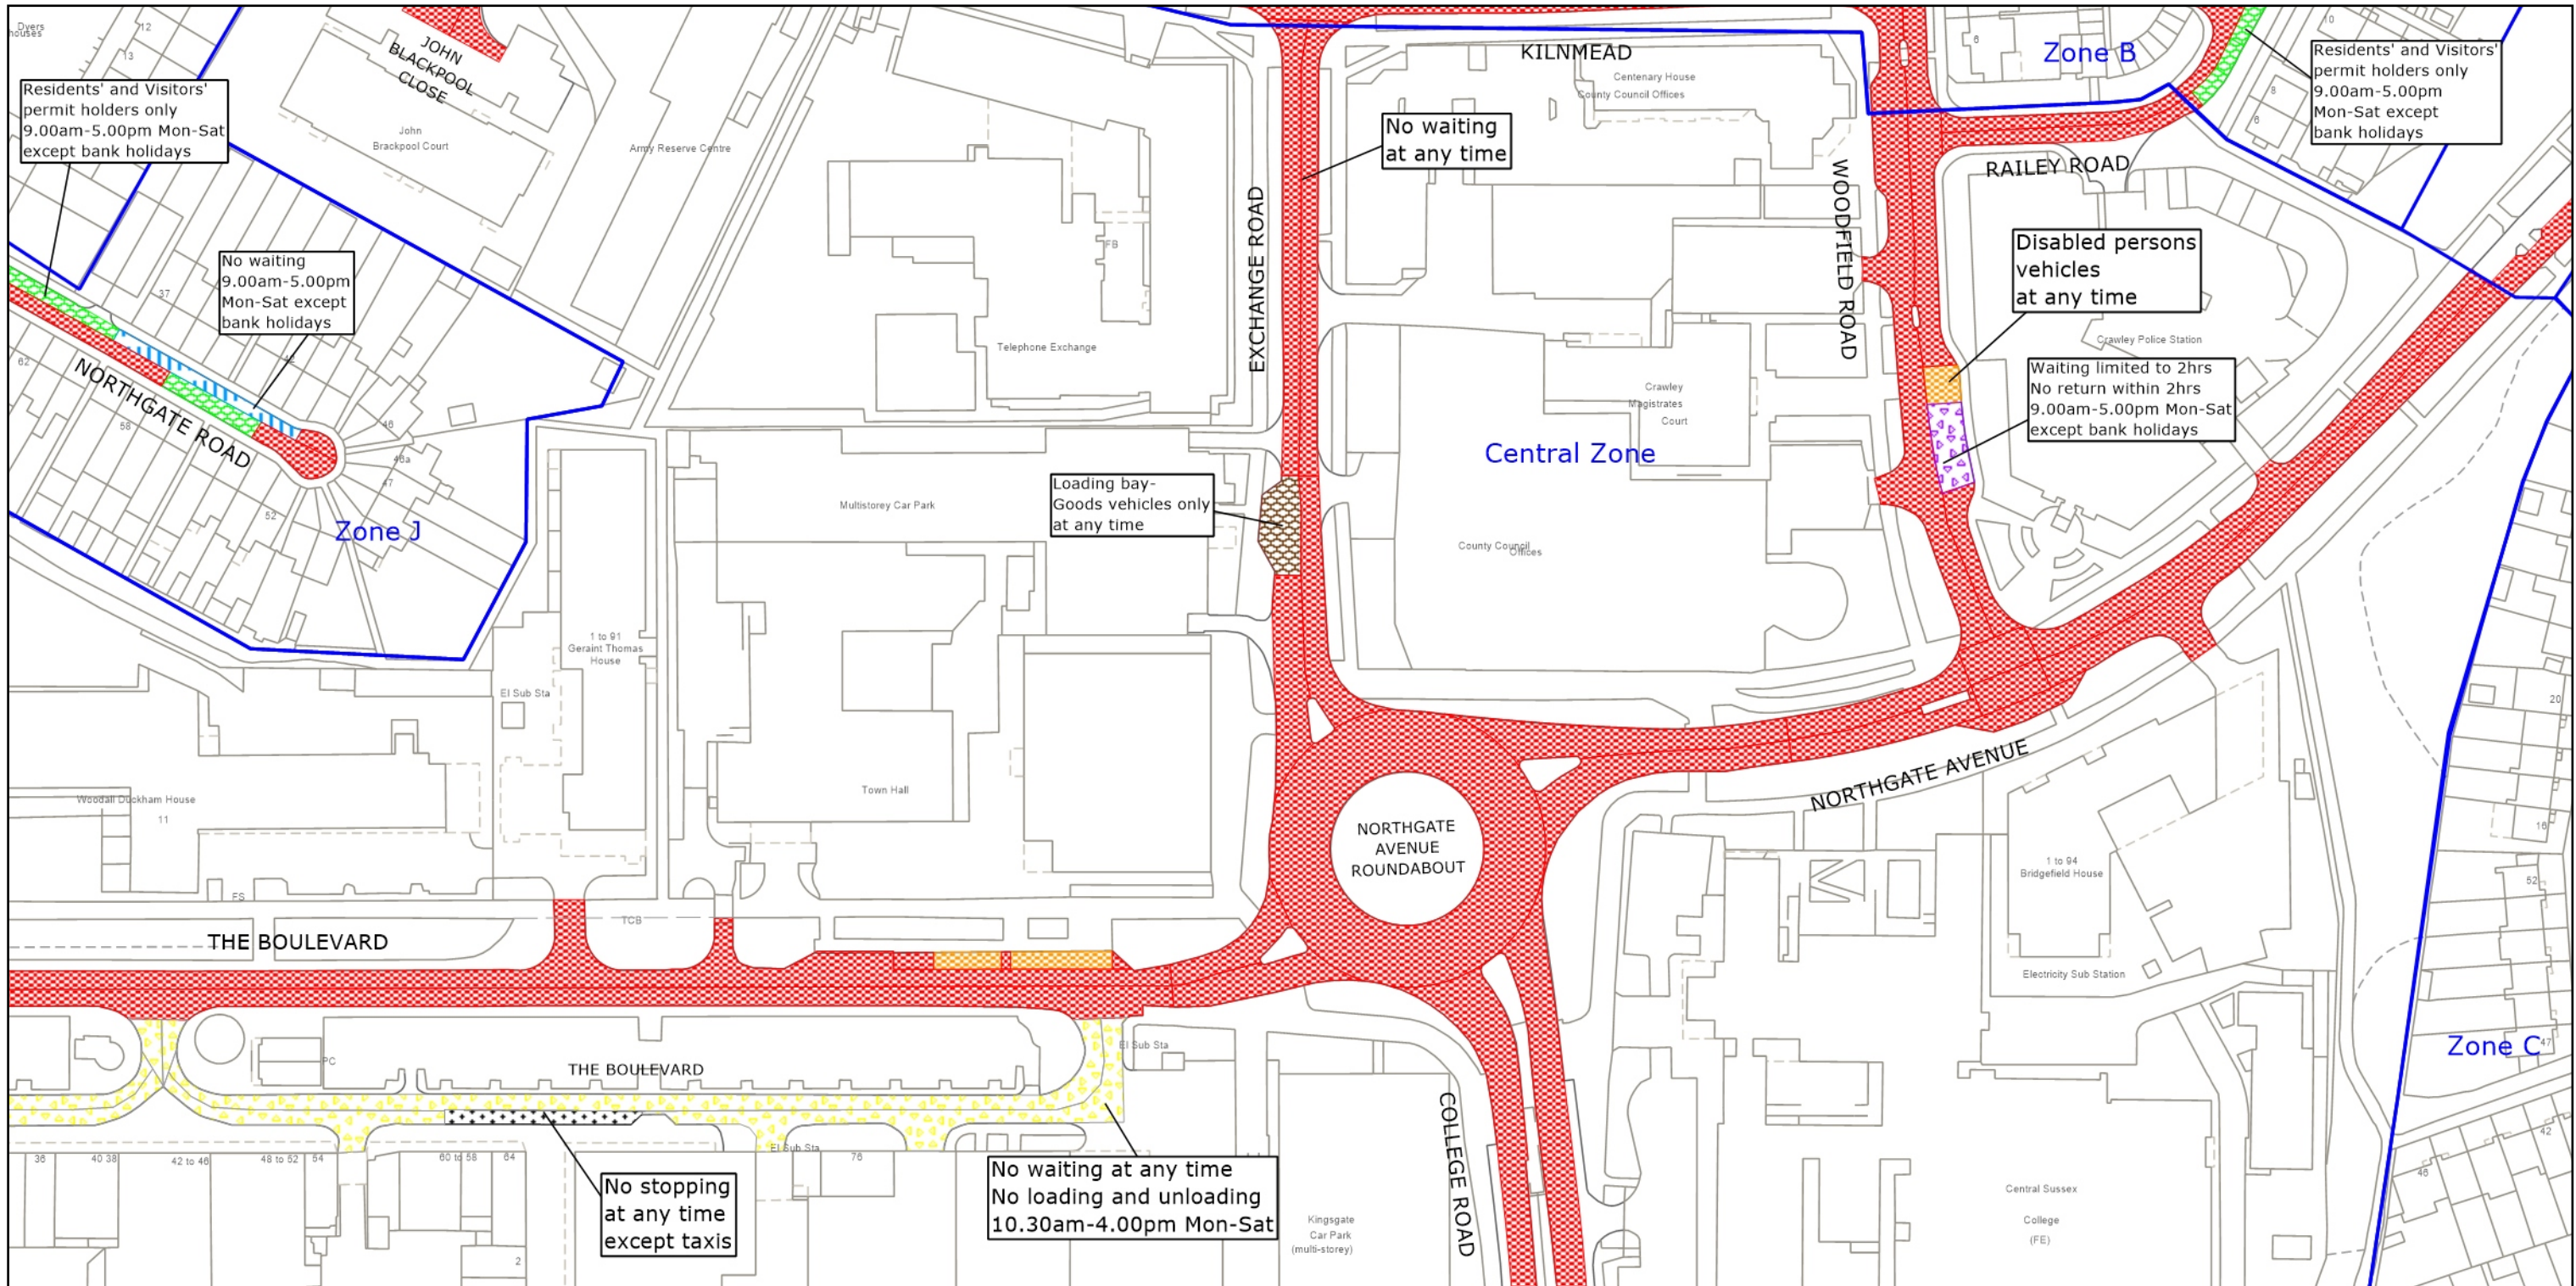
TILE REF NO:
 TQ2636NEN

SHEET ISSUE NO 7

SHEET ACTIVE FROM - 10.03.2025



SCALE:
 1:1250
 at A3 size



West Sussex County Council
 Highways & Transport
 The Grange
 Tower Street
 Chichester
 West Sussex
 PO19 1RH

CRAWLEY BOROUGH: NORTHGATE & WEST GREEN AND
 THREE BRIDGES WARDS

WAITING RESTRICTIONS

© Crown copyright and database rights 2025 OS AC0000849983. You are permitted to use this data solely to enable you to respond to, or interact with, the organisation that provided you with the data. You are not permitted to copy, sub-license, distribute or sell any of this data to third parties in any form.

TILE REF NO:
 TQ2736NWN

SHEET ISSUE NO 7
 SHEET ACTIVE FROM - 10.03.2025

