


WEST SUSSEX COUNTY COUNCIL
((CRAWLEY BOROUGH)(PARKING PLACES AND TRAFFIC REGULATION)
(CONSOLIDATION) ORDER 2010)
(STONEFIELD CLOSE AMENDMENT)
ORDER 2025

CRAWLEY: LOCATION OF WAITING RESTRICTIONS

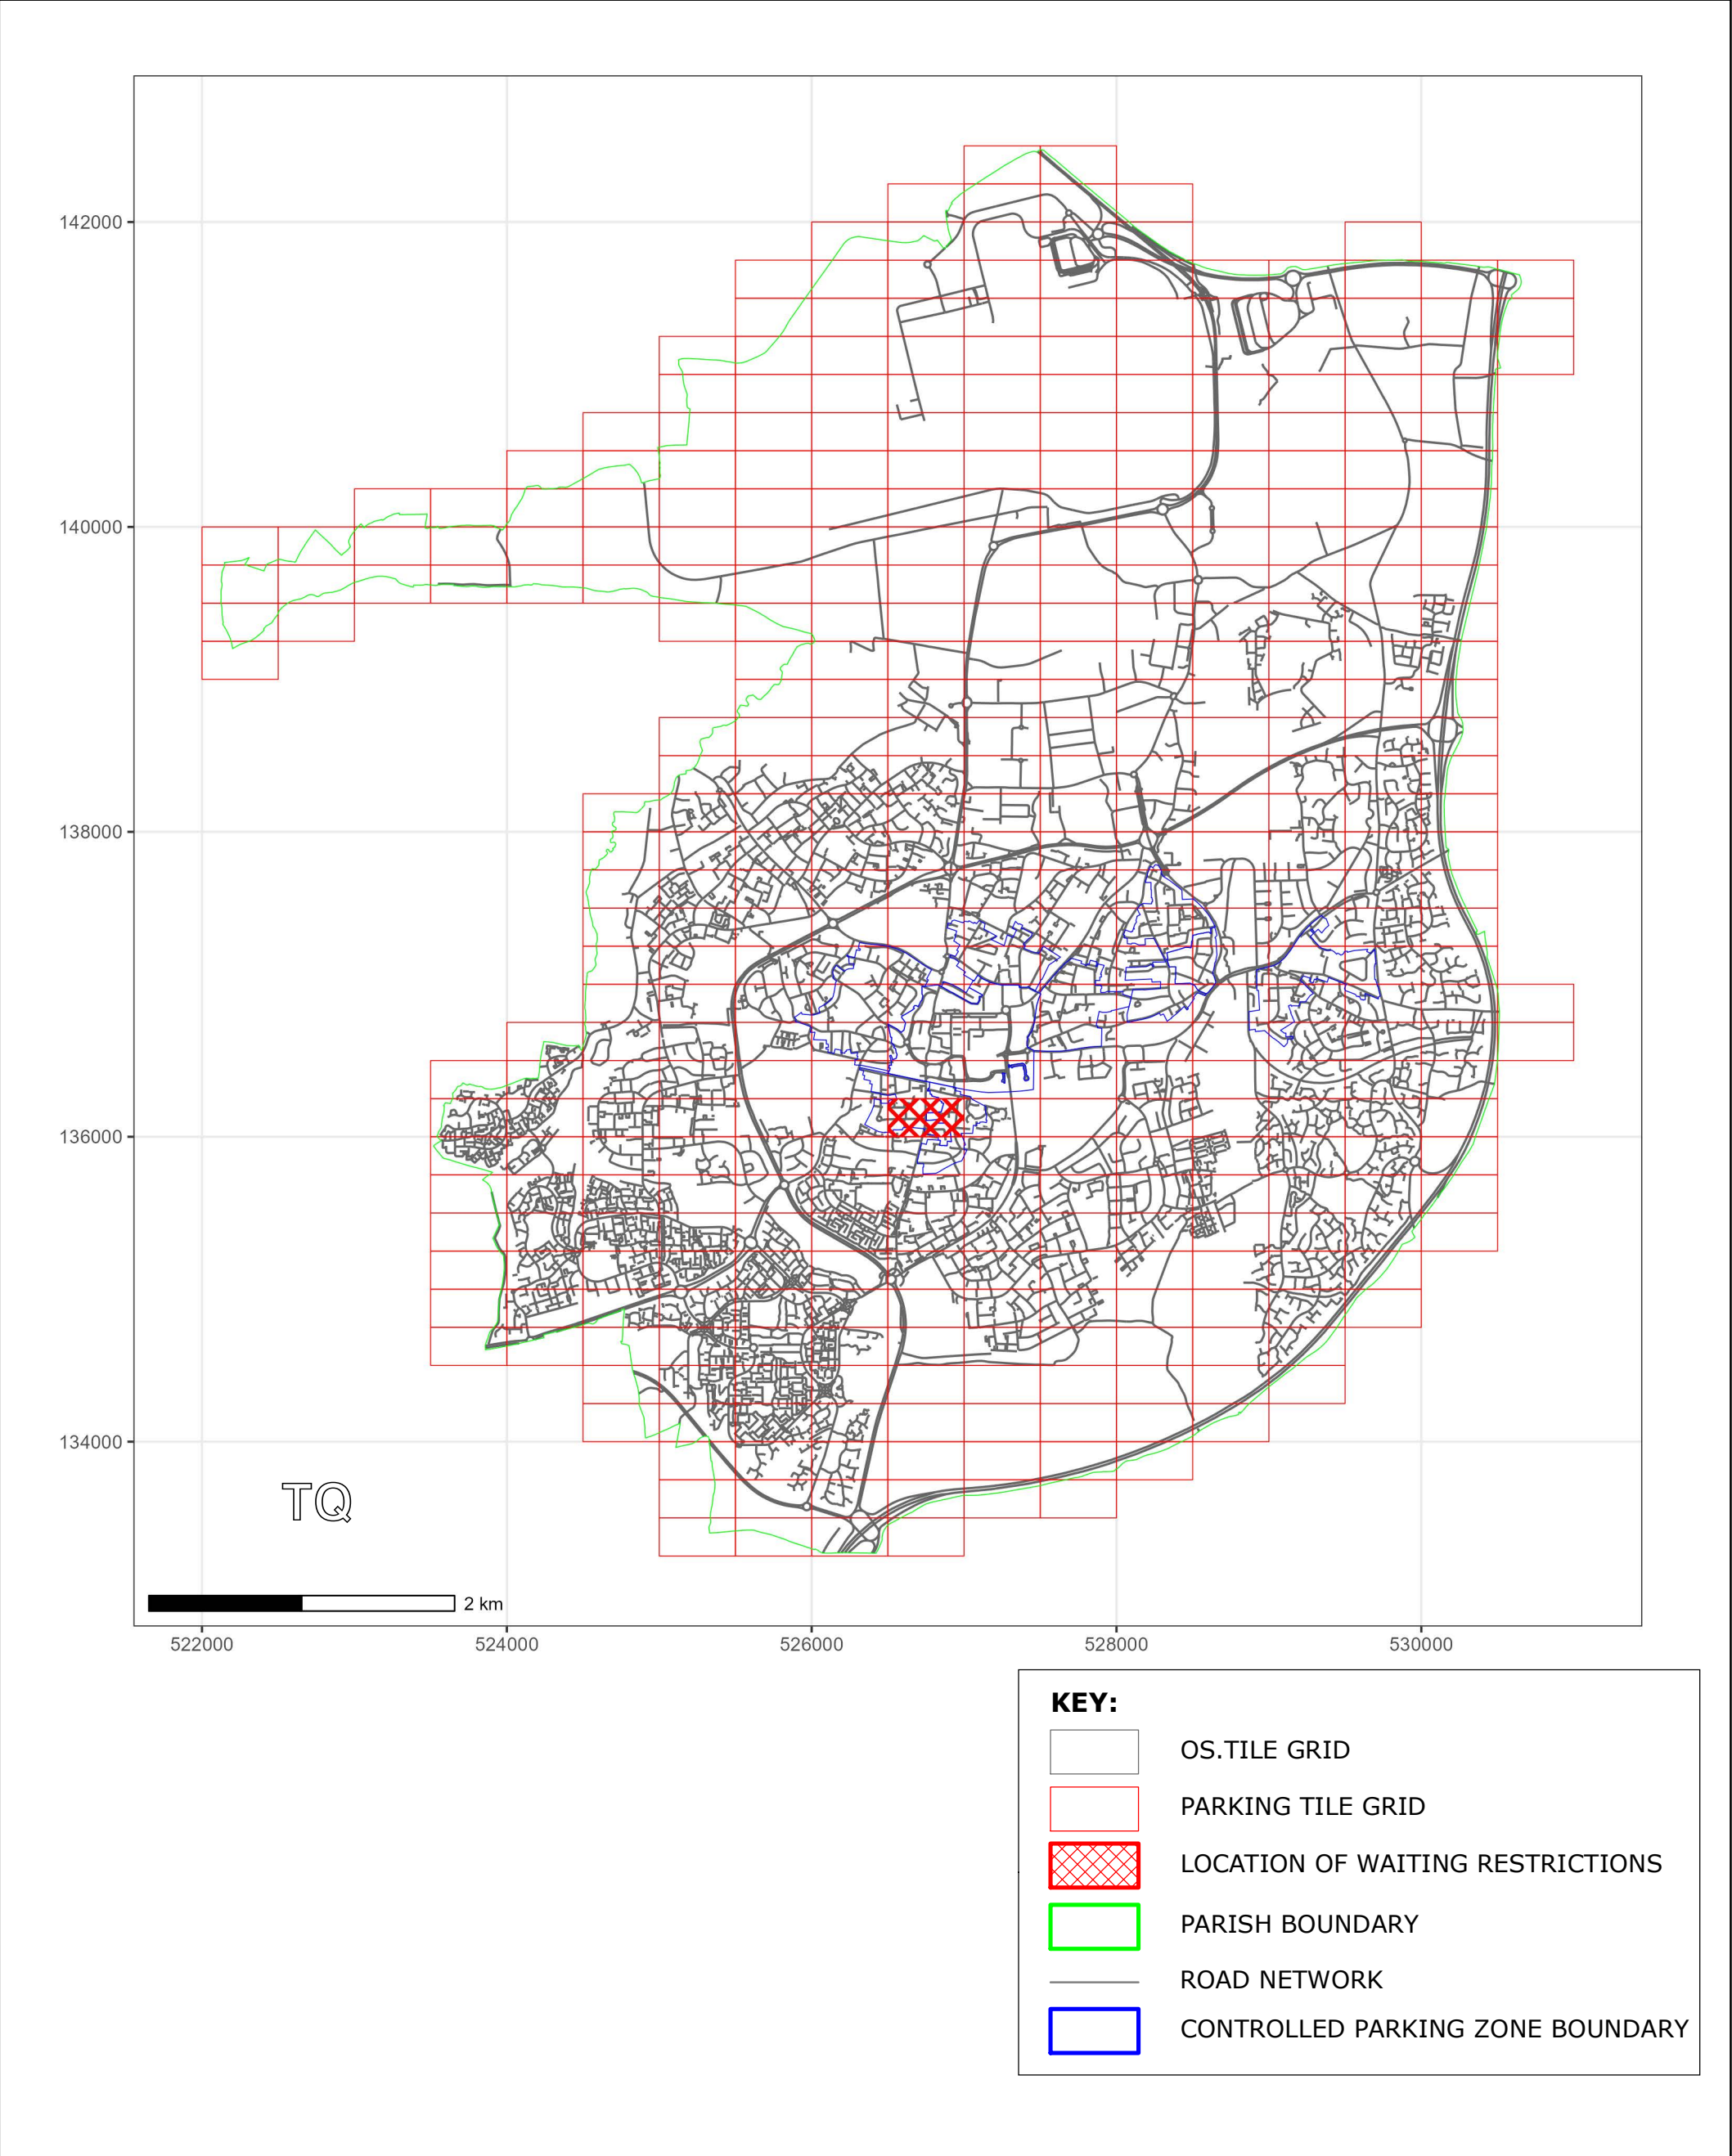

West Sussex County Council
Highways & Transport
The Grange
Tower Street
Chichester
West Sussex
PO19 1RH

WEST SUSSEX COUNTY COUNCIL
((CRAWLEY BOROUGH)(PARKING PLACES AND TRAFFIC
REGULATION)(CONSOLIDATION) ORDER 2010)
(STONEFIELD CLOSE AMENDMENT)
ORDER 2025


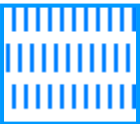
LOCATION OF WAITING RESTRICTIONS




Key for Waiting Restrictions

All areas over which the provision of the orders apply are defined by the shaded areas as shown on the following plans plus a contiguous area not indicated on the plans of verge and/or footway between the carriageway edge and the highway boundary. The plans in this schedule are based upon grid references of the Ordnance Survey National Grid defined by the OSGB 36 triangulation.


Prohibition of Waiting

| | | | |
|-----|---|---------|---|
| 101 |  | check | No waiting at any time |
| 158 |  | pat 046 | No waiting 9.00am-5.00pm Mon-Sat except bank holidays |

Residents Parking
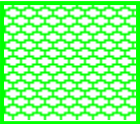
| | | | |
|-----|--|---------|---|
| 512 |  | usgs503 | Residents' and Visitors' permit holders only 9.00am-5.00pm Mon-Sat except bank holidays |
|-----|--|---------|---|

Shared Residents Parking & Free Limited Waiting
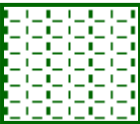
| | | | |
|-----|---|--------|---|
| 622 |  | pat020 | Residents' and Visitors' permit holders and Limited waiting for 2hrs No return within 1hr for non-permit holders 9.00am-5.00pm Mon-Sat except bank holidays |
|-----|---|--------|---|

Specified Vehicles

| | | | |
|-----|---|-------|---------------------------------------|
| 830 |  | check | Disabled persons vehicles at any time |
|-----|---|-------|---------------------------------------|

WEST SUSSEX COUNTY COUNCIL
((CRAWLEY BOROUGH) (PARKING PLACES AND TRAFFIC REGULATION)
(CONSOLIDATION) ORDER 2010)
(STONEFIELD CLOSE AMENDMENT) ORDER 2025

West Sussex County Council in exercise of their powers under Sections 1 (1) 2 (1) and (2), 4 (2), 45, 46, 49 and 53 and Part IV of Schedule 9 of the Road Traffic Regulation Act 1984 "the Act" as amended and of all other enabling powers and after consultation with the chief officer of police in accordance with Part III of Schedule 9 to the Act hereby make the following Order:-

1. This Order shall come into operation on the 7th day of July 2025 and may be cited as "West Sussex County Council ((Crawley Borough) (Parking Places and Traffic Regulation) (Consolidation) Order 2010) (Stonefield Close Amendment) Order 2025."
2. The "West Sussex County Council (Crawley Borough) (Parking Places and Traffic Regulation) (Consolidation) Order 2010" is hereby amended by the deletion from it of the plan specified in the First Schedule to this Order and the substitution of the plan attached in the Second Schedule to this Order.

FIRST SCHEDULE
Plan to be deleted

TQ2636SES (Sheet Issue No. 4)

SECOND SCHEDULE
Plan to be substituted
(as attached)

TQ2636SES (Sheet Issue No. 5)


For and on behalf of WEST SUSSEX COUNTY COUNCIL


Authorised Signatory:



NAME: Rebecca Caney

DATE MADE: 1st July 2025

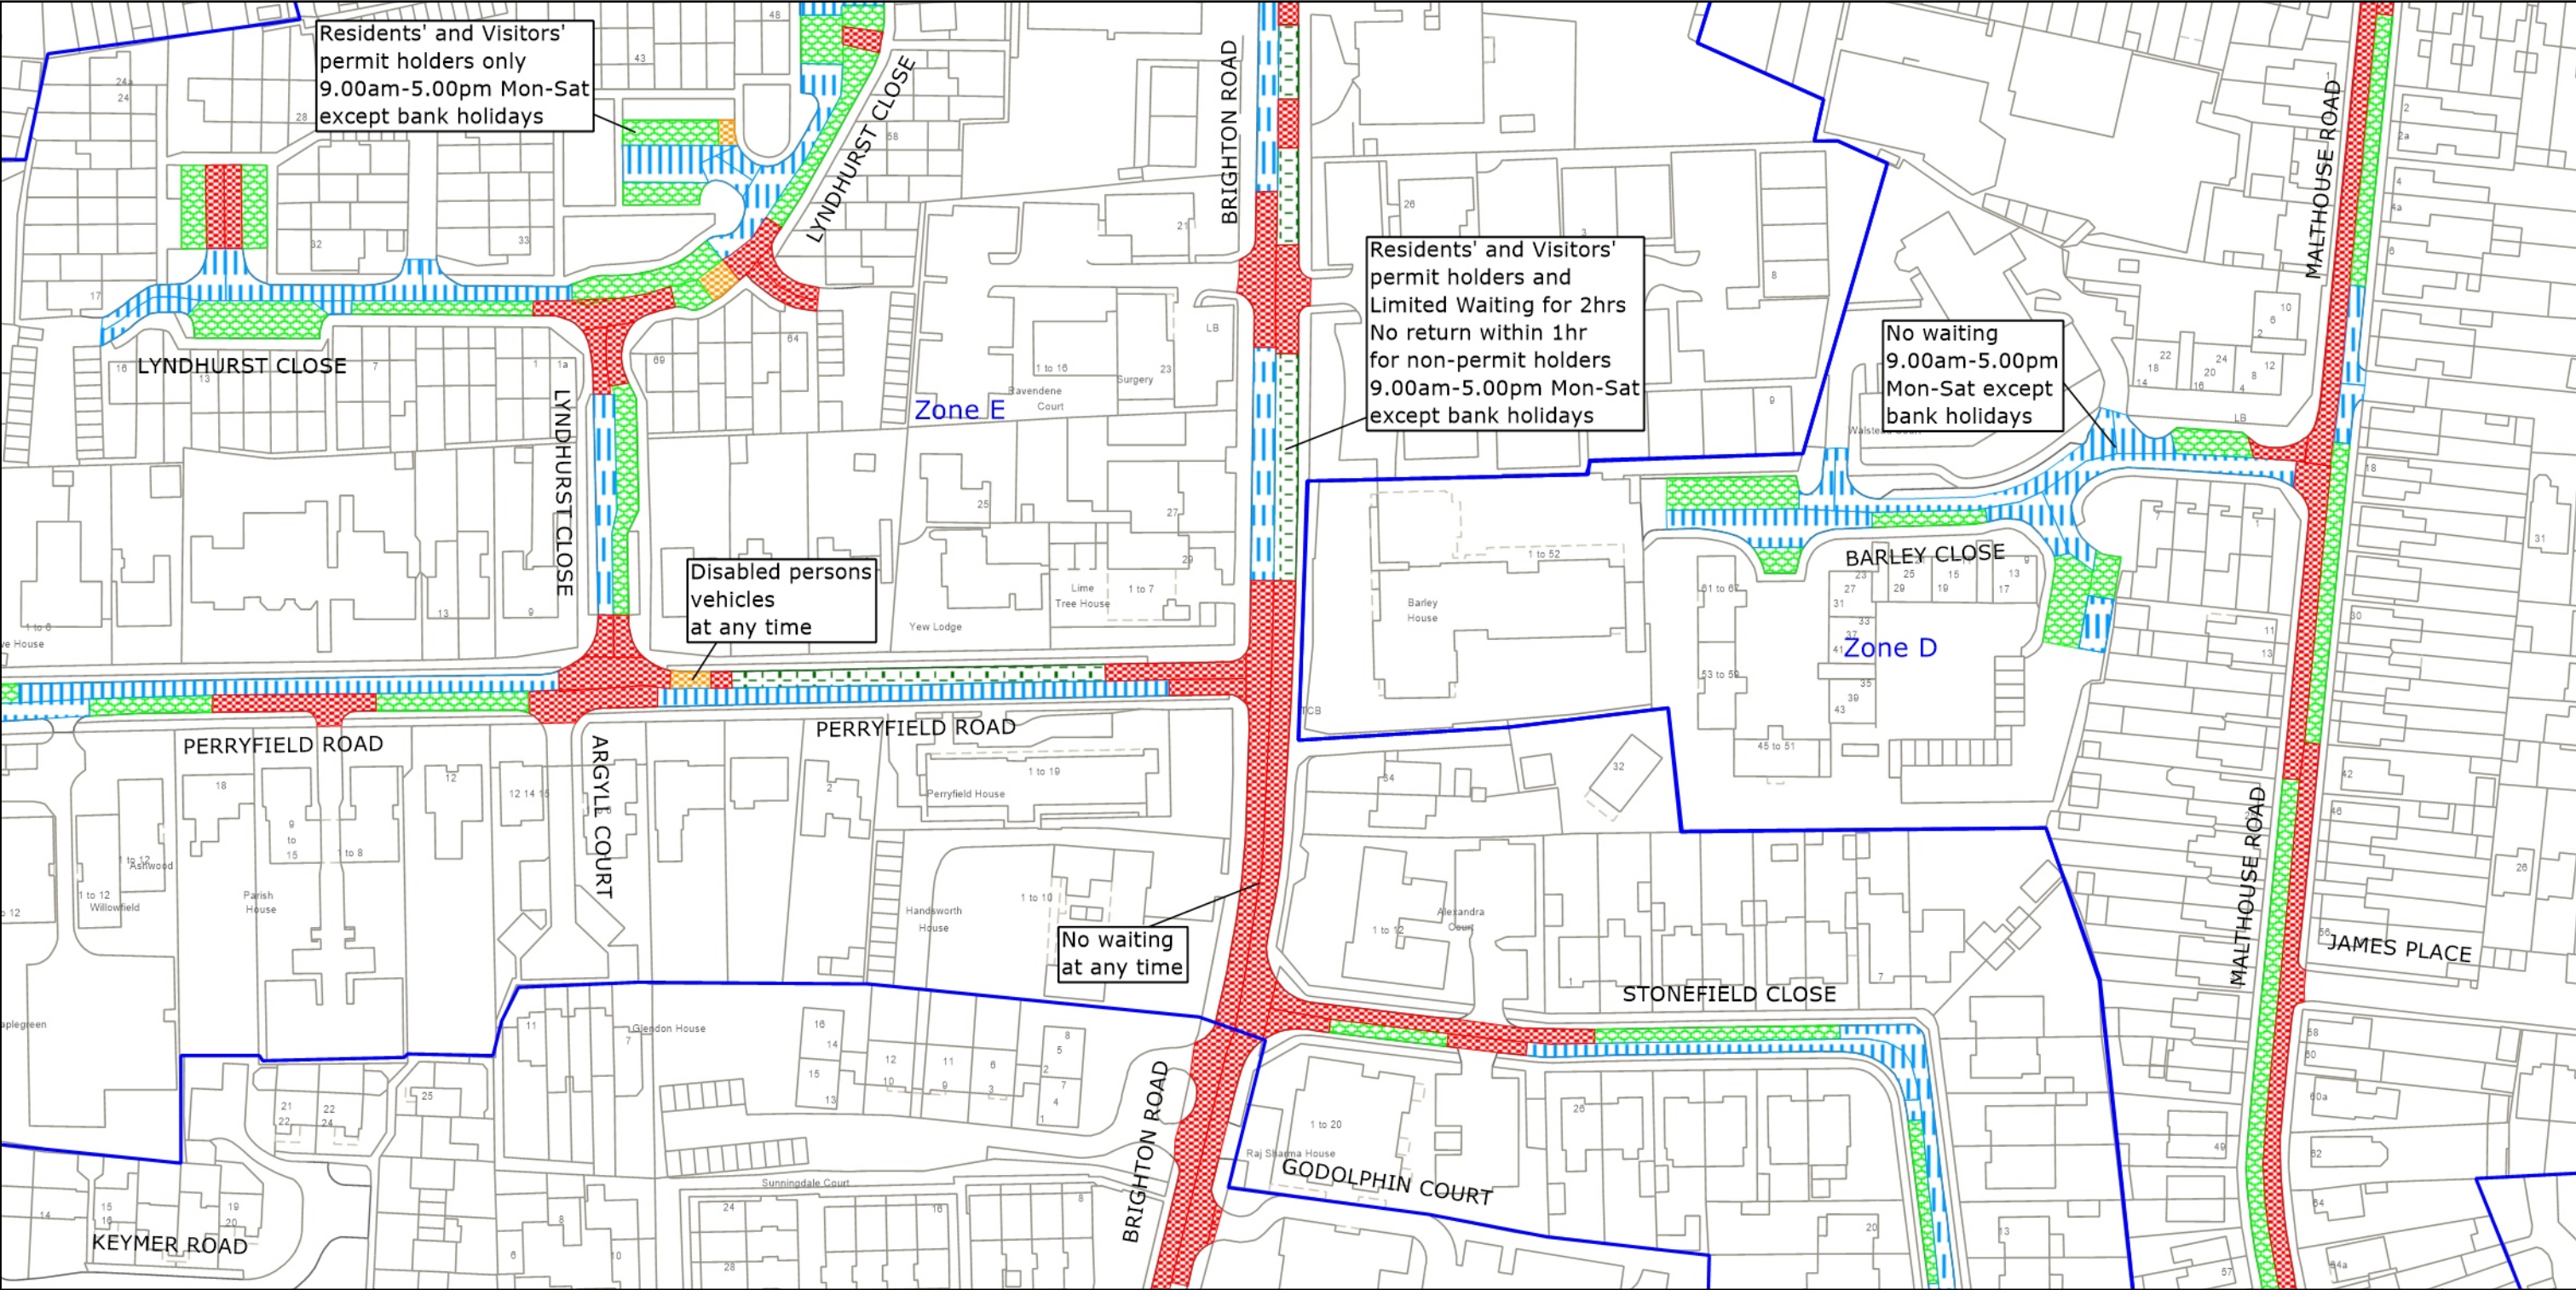

| | | | | |
|--|--|--|---|--|
|  | <p>West Sussex County Council Highways & Transport The Grange Tower Street Chichester West Sussex PO19 1RH</p> | <p>CRAWLEY BOROUGH: SOUTHGATE WARD</p> <p>WAITING RESTRICTIONS</p> | <p>TILE REF NO: TQ2636SES</p> <p>SHEET ISSUE NO 5</p> <p>SHEET ACTIVE FROM - 07.07.2025</p> | <p>N</p> <p>SCALE: 1:1250 at A3 size</p> |
|--|--|--|---|--|

© Crown copyright and database rights 2025 OS AC0000849983. You are permitted to use this data solely to enable you to respond to, or interact with, the organisation that provided you with the data. You are not permitted to copy, sub-license, distribute or sell any of this data to third parties in any form.