


WEST SUSSEX COUNTY COUNCIL
(CRAWLEY BOROUGH) (PARKING PLACES AND TRAFFIC REGULATION)
(CONSOLIDATION) ORDER 2010)
(FRIARS ROOKERY AMENDMENT) ORDER 2013

CRAWLEY BOROUGH: LOCATION OF WAITING RESTRICTIONS

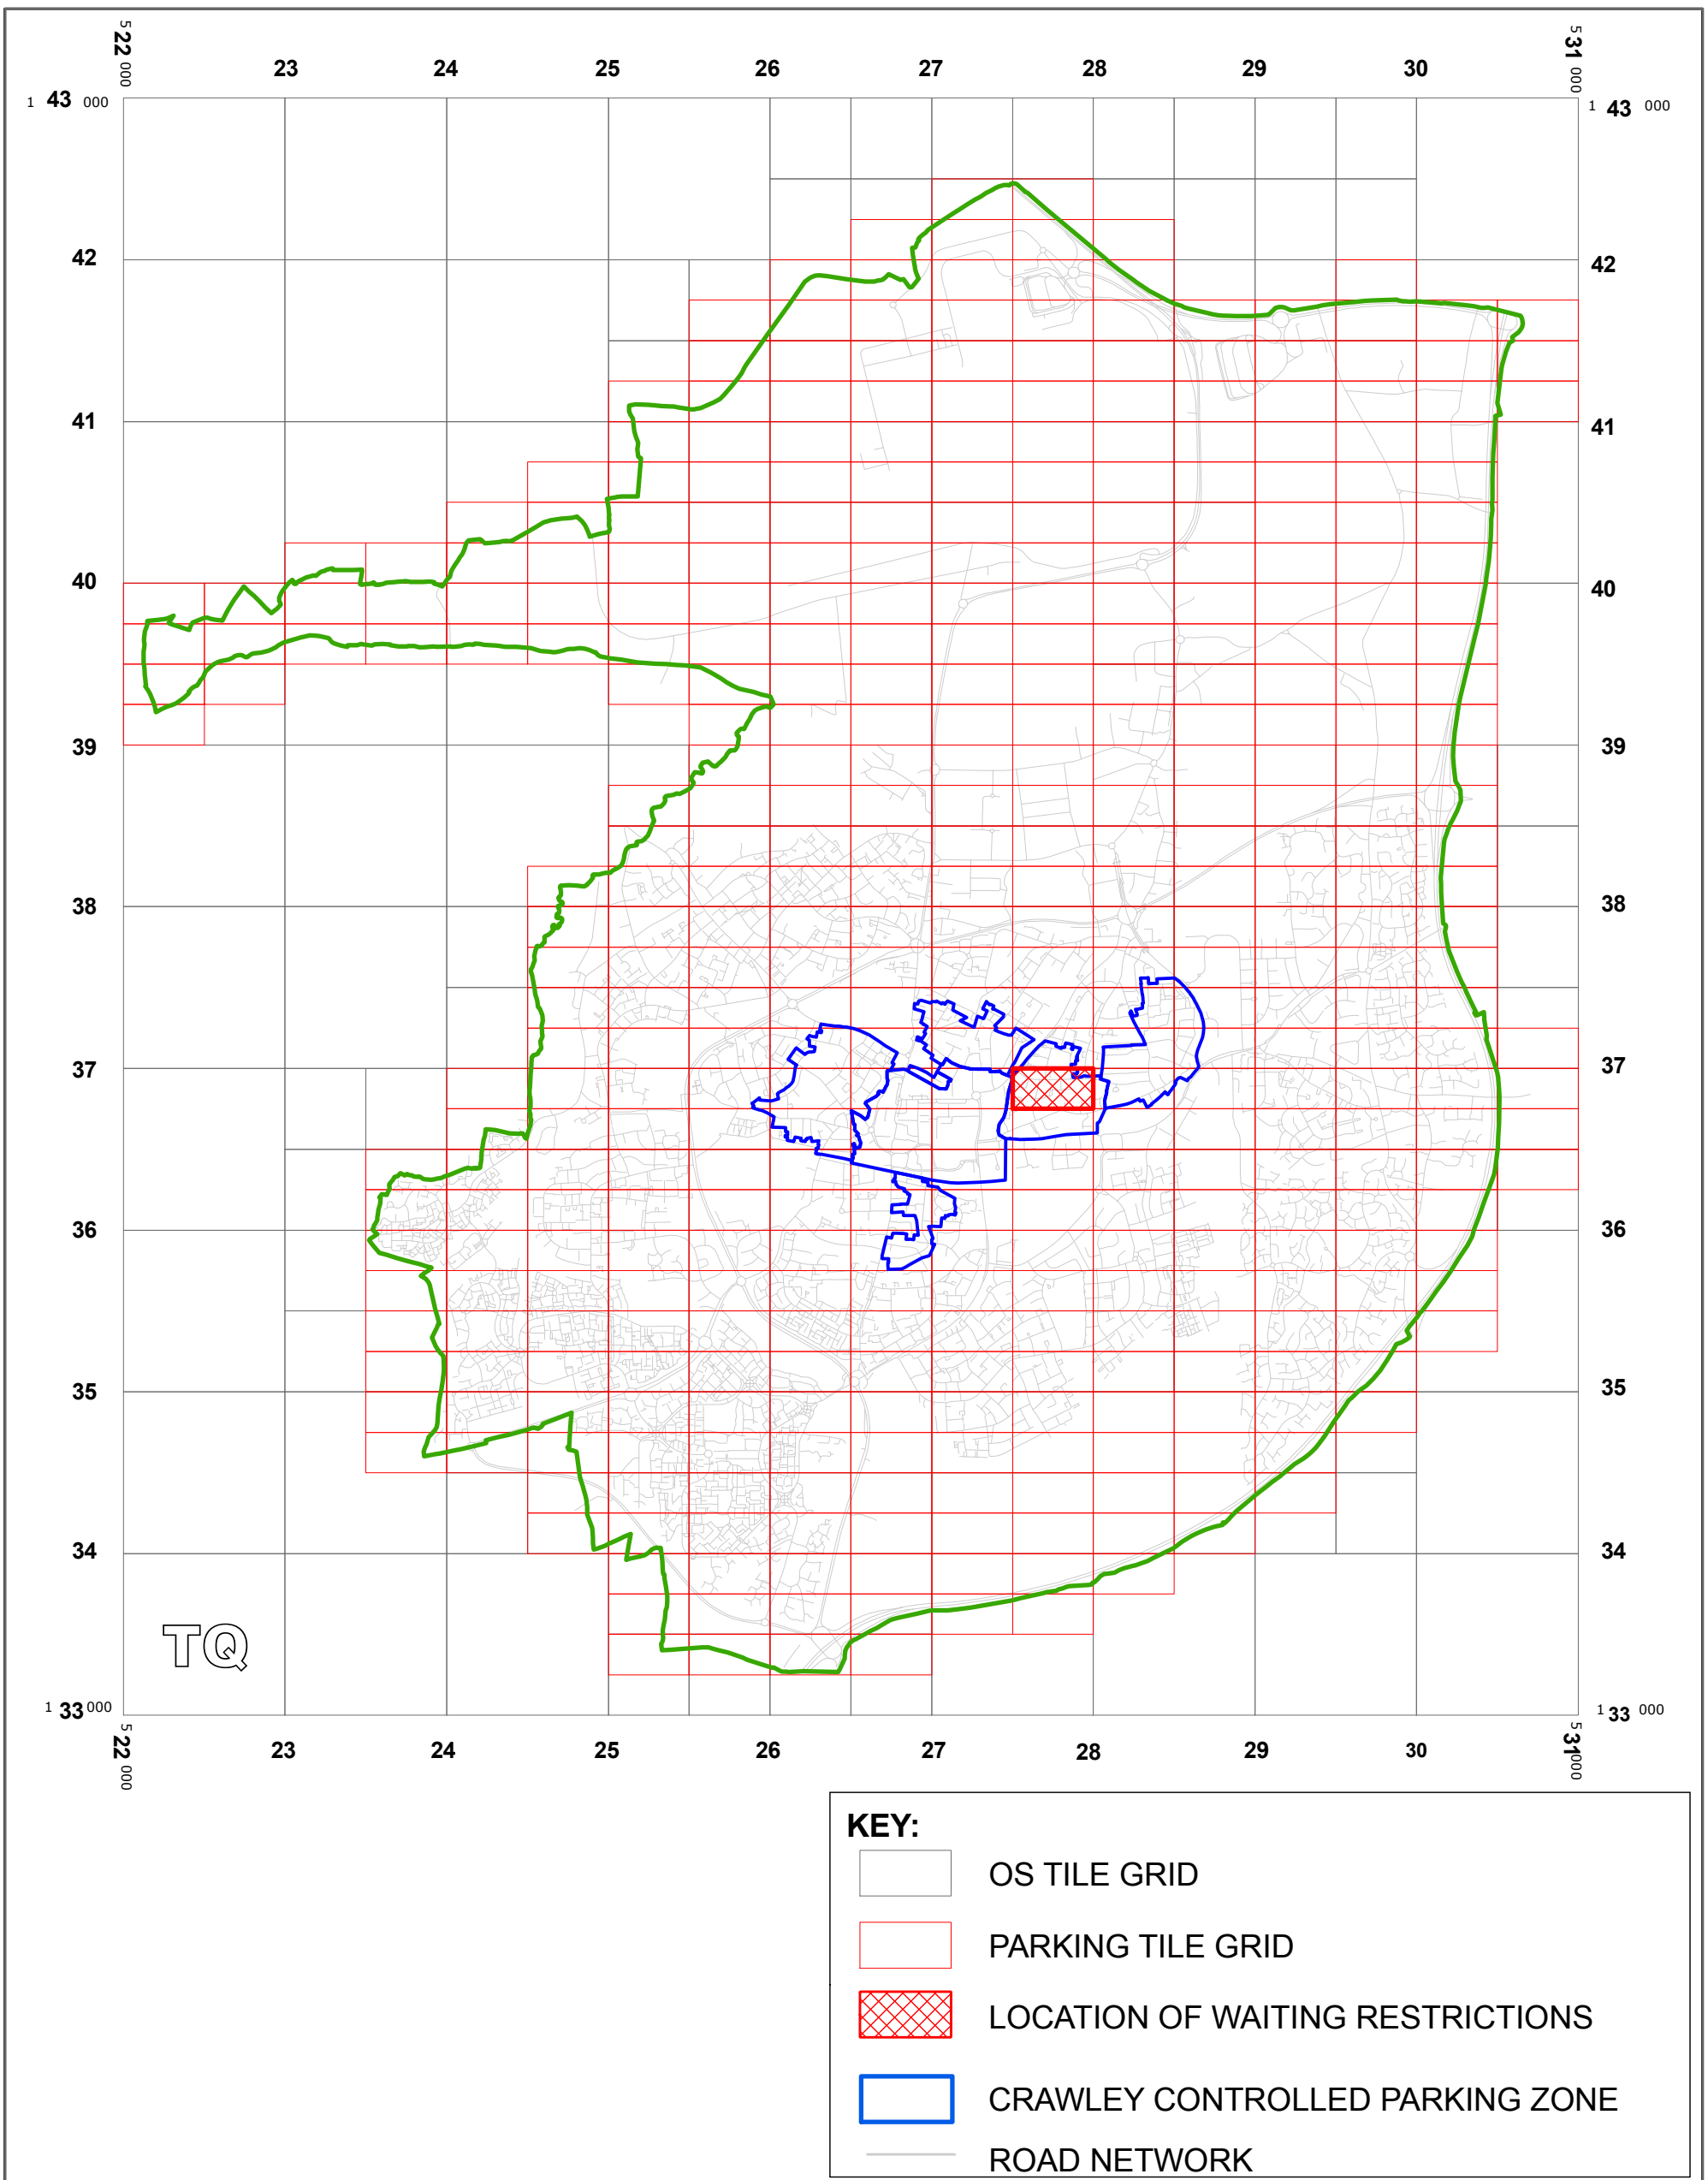

West Sussex County Council
 Communities & Infrastructure
 The Grange
 Tower Street
 Chichester
 West Sussex
 PO19 1RH

WEST SUSSEX COUNTY COUNCIL
 (CRAWLEY BOROUGH)
 (PARKING PLACES AND TRAFFIC REGULATION)
 (CONSOLIDATION) ORDER 2010)
 (FRIARS ROOKERY AMENDMENT) ORDER 2013

LOCATION OF WAITING RESTRICTIONS



Reproduced from or based upon 2010 Ordnance Survey mapping with permission of the Controller of HMSO (c) Crown Copyright reserved. Unauthorised reproduction infringes Crown copyright and may lead to prosecution or civil proceedings West Sussex County Council Licence No. 100023447

SCALE: 1:40,000
 DATE: 04/02/2013


Key for Waiting Restrictions

All areas over which the provision of the orders apply are defined by the shaded areas as shown on the following plans plus a contiguous area not indicated on the plans of verge and/or footway between the carriageway edge and the highway boundary. The plans in this schedule are based upon grid references of the Ordnance Survey National Grid defined by the OSGB 36 triangulation.


Prohibition of waiting

- | | | | | | | | | |
|-----|---|-------|------------------------|--|-----|---|---------|---|
| 101 |  | check | No waiting at any time | | 158 |  | pat 046 | No waiting 9.00am-5.00pm Mon-Sat except bank holidays |
|-----|---|-------|------------------------|--|-----|---|---------|---|


Residents Parking

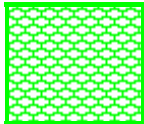- | | | | |
|-----|--|---------|--|
| 512 |  | usgs503 | Residents' and Visitors' permit holders only
9.00am-5.00pm Mon-Sat except bank holidays |
|-----|--|---------|--|

Shared Residents Parking & Free Limited Waiting

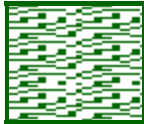- | | | | |
|-----|---|--------|---|
| 614 |  | pat019 | Residents' and Visitors' permit holders and
Limited waiting for 2hrs No return within 2hrs
for non-permit holders 9.00am-5.00pm Mon-Sat
except bank holidays |
|-----|---|--------|---|

Free Limited Waiting


- | | | | |
|-----|---|---------|---|
| 740 |  | usgs401 | Waiting limited to 2hrs No return within 2hrs
9.00am-5.00pm Mon-Sat except bank holidays |
|-----|---|---------|---|

Specified Vehicles

830  check Disabled persons vehicles at any time

Clearways

1100  usgs503 School Keep Clear-No stopping at any time

 Boundary of Controlled Parking Zone

WEST SUSSEX COUNTY COUNCIL
((CRAWLEY BOROUGH) (PARKING PLACES AND TRAFFIC REGULATION)
(CONSOLIDATION) ORDER 2010)
(FRIARS ROOKERY AMENDMENT) ORDER 2013

West Sussex County Council in exercise of their powers under Sections 1 (1) 2 (1) and (2), 4 (2), 45, 46, 49 and 53 and Part IV of Schedule 9 of the Road Traffic Regulation Act 1984 "the Act" as amended and of all other enabling powers and after consultation with the chief officer of police in accordance with Part III of Schedule 9 to the Act hereby make the following Order:-

1. This Order shall come into operation on the 4th day of February 2013 and may be cited as "West Sussex County Council ((Crawley Borough) (Parking Places and Traffic Regulation) (Consolidation) Order 2010) (Friars Rookery Amendment) Order 2013."
2. The "West Sussex County Council (Crawley Borough) (Parking Places and Traffic Regulation) (Consolidation) Order 2010" is hereby amended by the deletion from it of the plan specified in the First Schedule to this Order and the substitution of the plan attached in the Second Schedule to this Order.

FIRST SCHEDULE
Plan to be deleted

TQ2736NEN (Sheet No. 2)

SECOND SCHEDULE
Plan to be inserted
(as attached)

TQ2736NEN (Sheet No. 3)

THE COMMON SEAL of WEST SUSSEX COUNTY COUNCIL was hereto affixed

the *Twenty Ninth* day of *JANUARY* 2013)
in the presence of:) (L.S)

D. Rowland

Authorised Signatory




04/08 DELEGATED AUTHORITY

I HEREBY CERTIFY THIS TO
BE A TRUE COPY OF THE
ORIGINAL DOCUMENT

Tom Kenward

Authorised Officer

WEST SUSSEX COUNTY COUNCIL

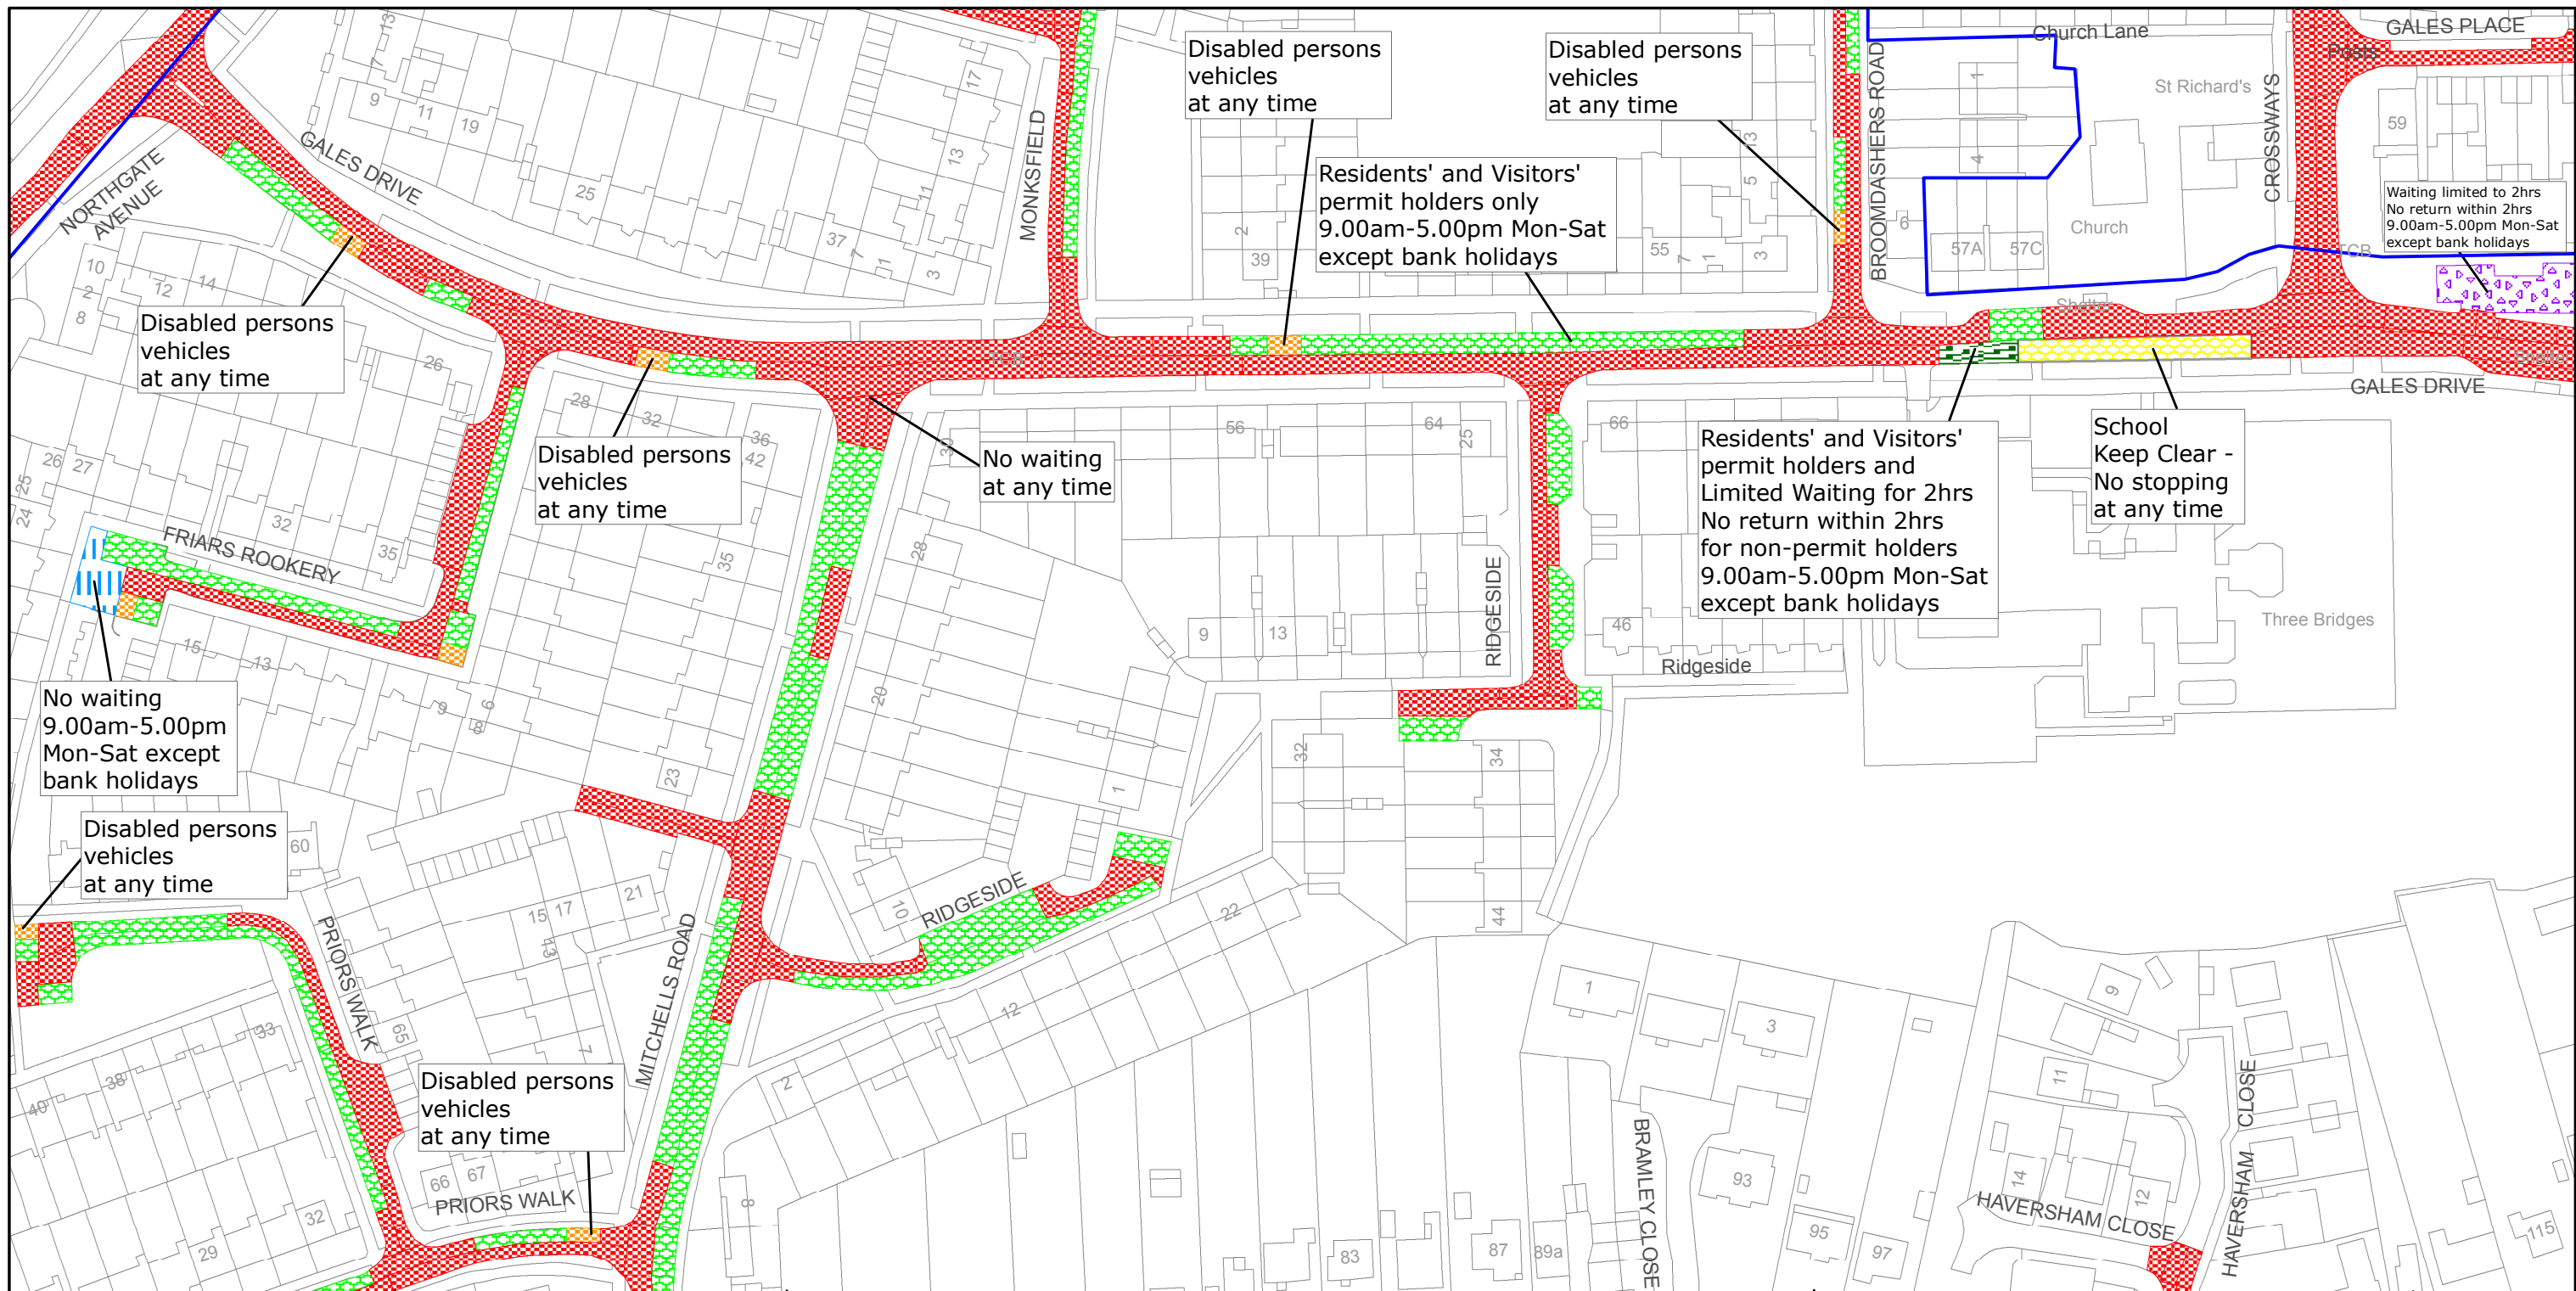

West Sussex County Council
 Communities & Infrastructure
 The Grange
 Tower Street
 Chichester
 West Sussex
 PO19 1RH

CRAWLEY BOROUGH: NORTHGATE AND
 THREE BRIDGES WARDS

WAITING RESTRICTIONS

Reproduced from or based upon 2010 Ordnance Survey mapping with permission of the Controller of HMSO (c) Crown Copyright reserved.
 Unauthorised reproduction infringes Crown copyright and may lead to prosecution or civil proceedings West Sussex County Council Licence No. 100018485

TILE REF NO:
 TQ2736NEN

SHEET ISSUE NO 3
 SHEET ACTIVE FROM - 04/02/2013



SCALE:
 1:1250
 at A3 size