


WEST SUSSEX COUNTY COUNCIL
((CRAWLEY) (PARKING PLACES AND TRAFFIC REGULATION)
(CONSOLIDATION) ORDER 2010)
((CRAWLEY: ALLYINGTON WAY, BLACKWATER LANE, CHURCH ROAD
AND STREET HILL AMENDMENT)
ORDER 2012

CRAWLEY BOROUGH: LOCATION OF WAITING RESTRICTIONS

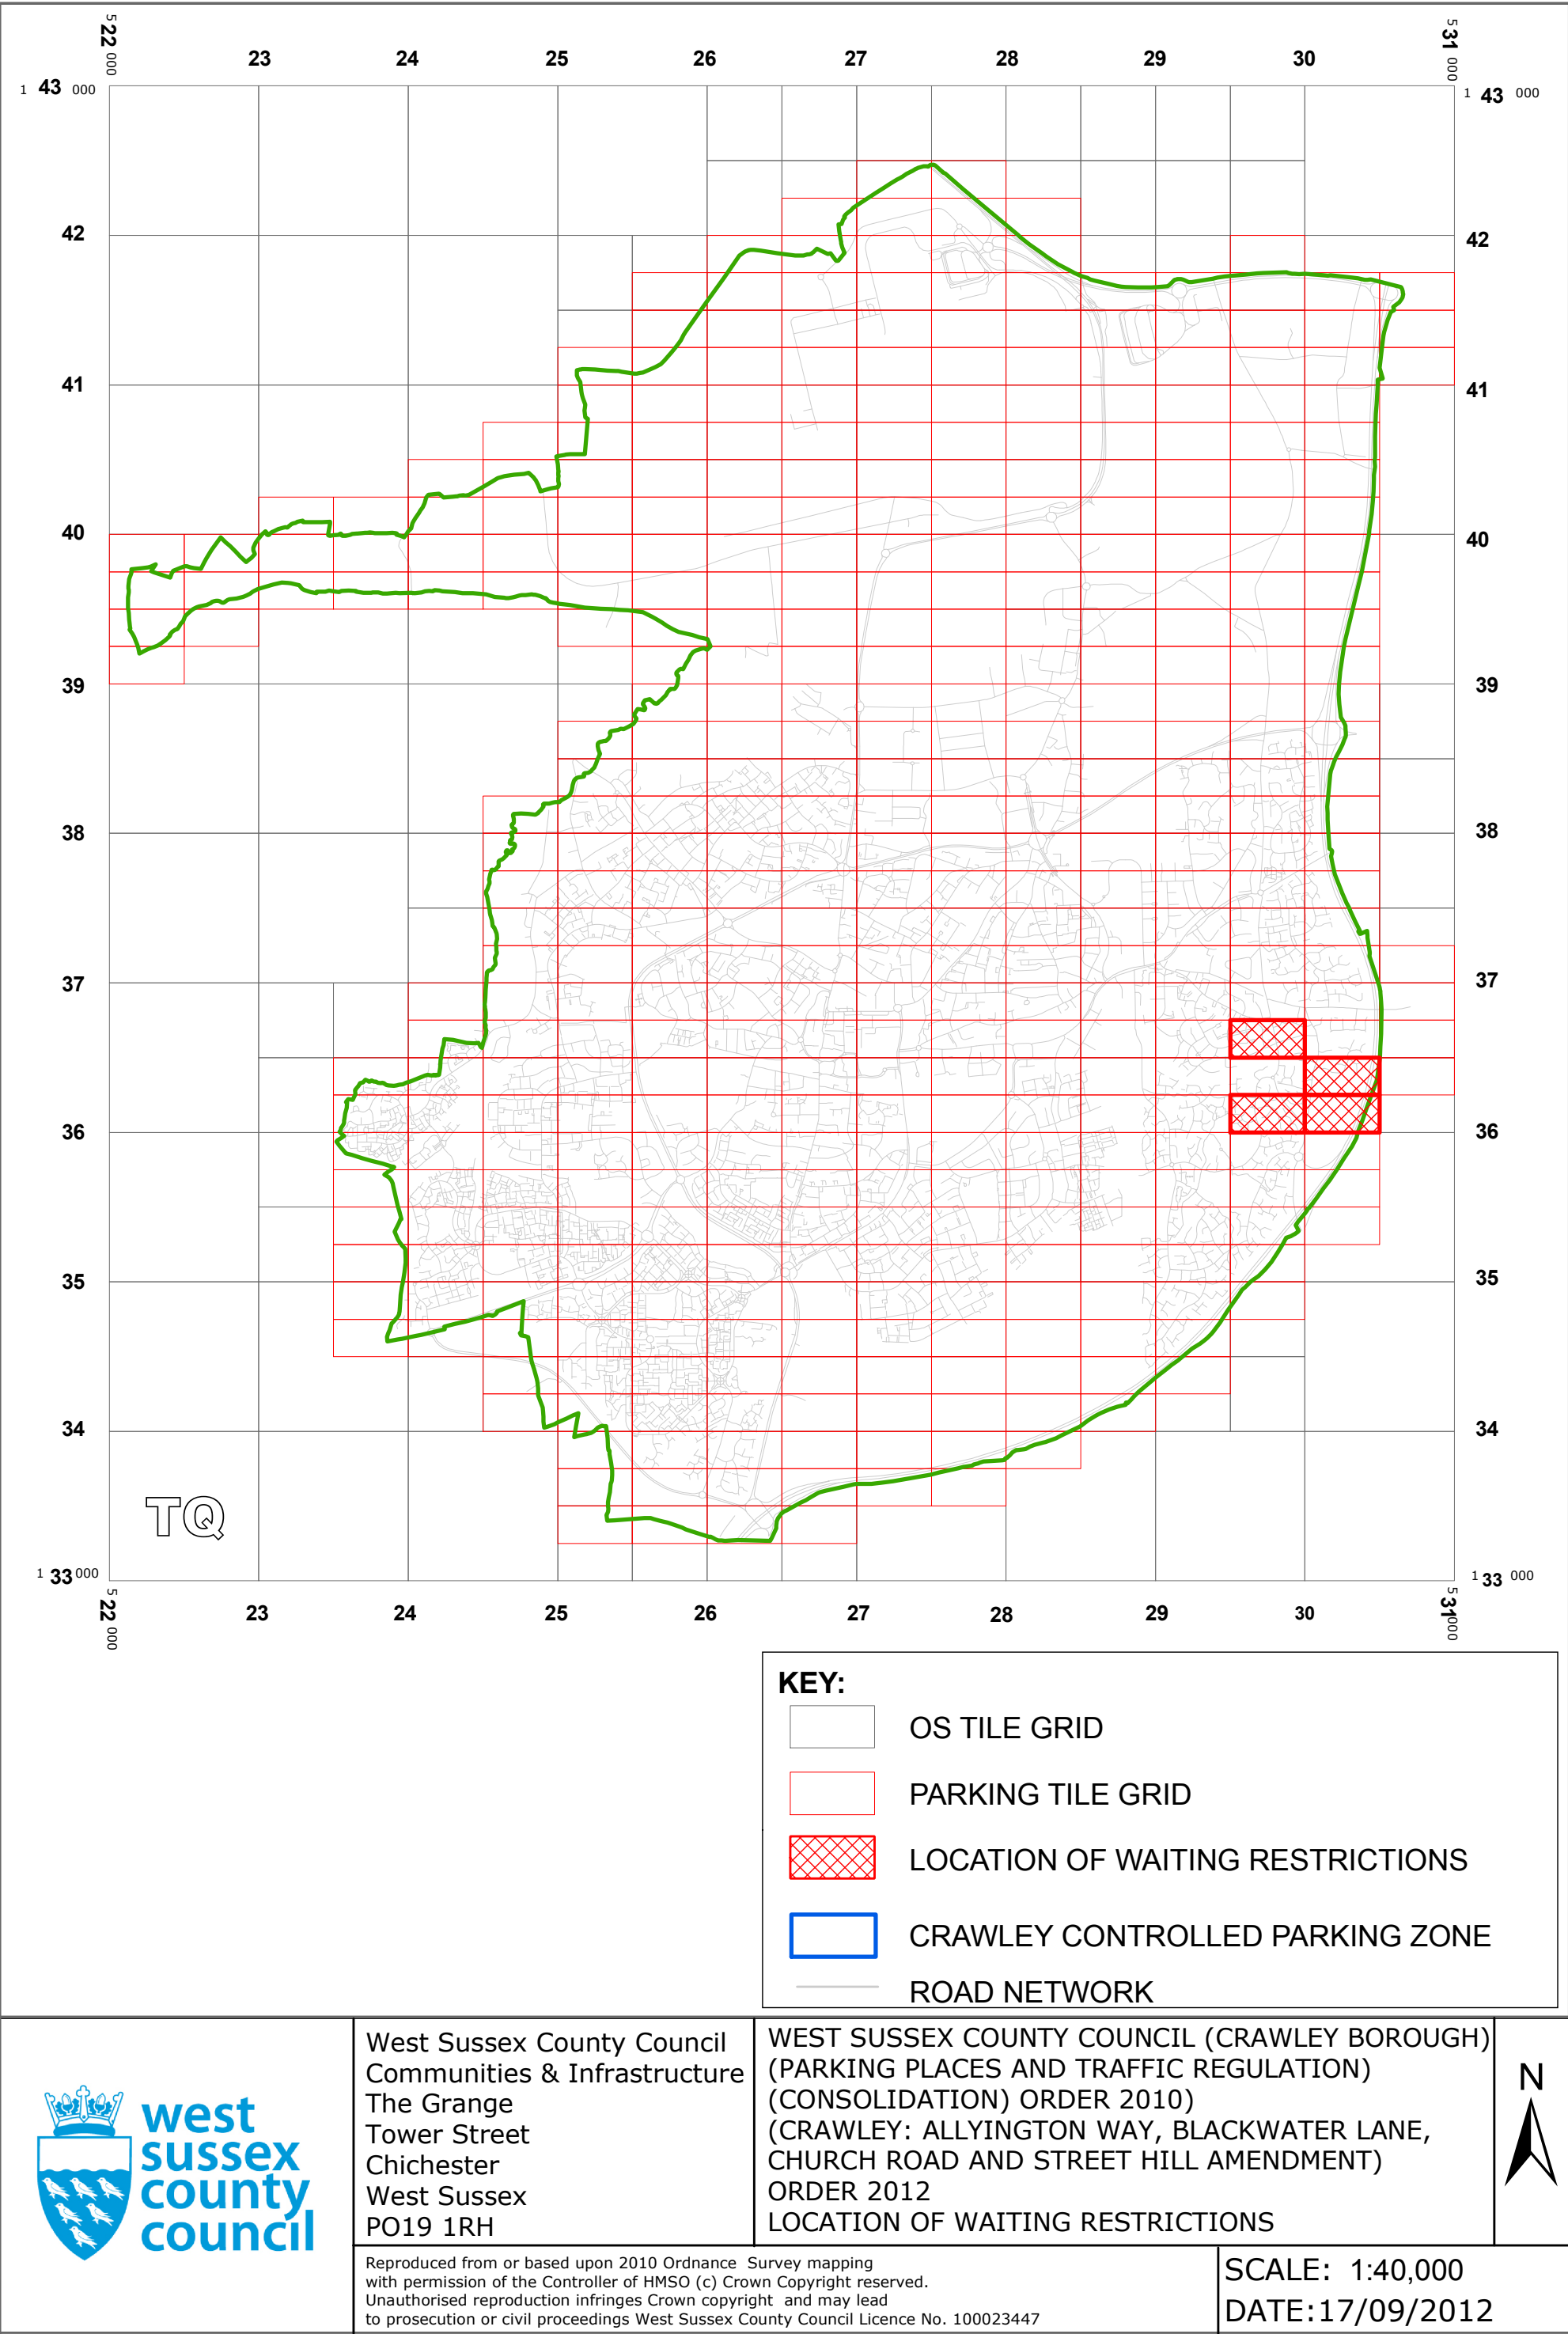

WEST SUSSEX COUNTY COUNCIL
((CRAWLEY BOROUGH) (PARKING PLACES & TRAFFIC REGULATION)
(CONSOLIDATION) ORDER 2010)

(CRAWLEY: ALLYINGTON WAY, BLACKWATER LANE, CHURCH ROAD AND
STREET HILL AMENDMENT) ORDER 2012

West Sussex County Council in exercise of their powers under Sections 1 (1) 2 (1) and (2), 4 (2), 45, 46, 49 and 53 and Part IV of Schedule 9 of the Road Traffic Regulation Act 1984 ("the Act") as amended and of all other enabling powers and after consultation with the Chief Officer of Police in accordance with Part III of Schedule 9 to the Act hereby make the following Order:-

1. This Order shall come into operation on the Seventeenth day of September 2012 and may be cited as "West Sussex County Council ((Crawley Borough) (Parking Places & Traffic Regulation) (Consolidation) Order 2010) (Crawley: Allyington Way, Blackwater Lane, Church Road and Street Hill Amendment) Order 2012".
2. The "West Sussex County Council (Crawley Borough) (Parking Places & Traffic Regulation) (Consolidation) Order 2010" is hereby amended by the replacement of the plan specified in the First Schedule to this Order, with the plan specified in the Second Schedule, attached hereto.
3. The "West Sussex County Council (Crawley Borough) (Parking Places & Traffic Regulation) (Consolidation) Order 2010" is hereby amended by the insertion of the plans specified in the Third Schedule to this Order, attached hereto.

FIRST SCHEDULE
Plan to be Replaced

TQ2936NES (Issue Number 1)

SECOND SCHEDULE
Replacement Plan

TQ2936NES (Issue Number 2)

THIRD SCHEDULE
Plans to be inserted

TQ2936SES (Issue Number 1)
TQ3036SWN (Issue Number 1)
TQ3036SWS (Issue Number 1)

THE Common Seal of THE
WEST SUSSEX COUNTY COUNCIL
was hereto affixed the THIRTEENTH


day of SEPTEMBER 2012

A. Rowland

Authorised Signatory
CRE-8003-MM



04/08 DELEGATED AUTHORITY

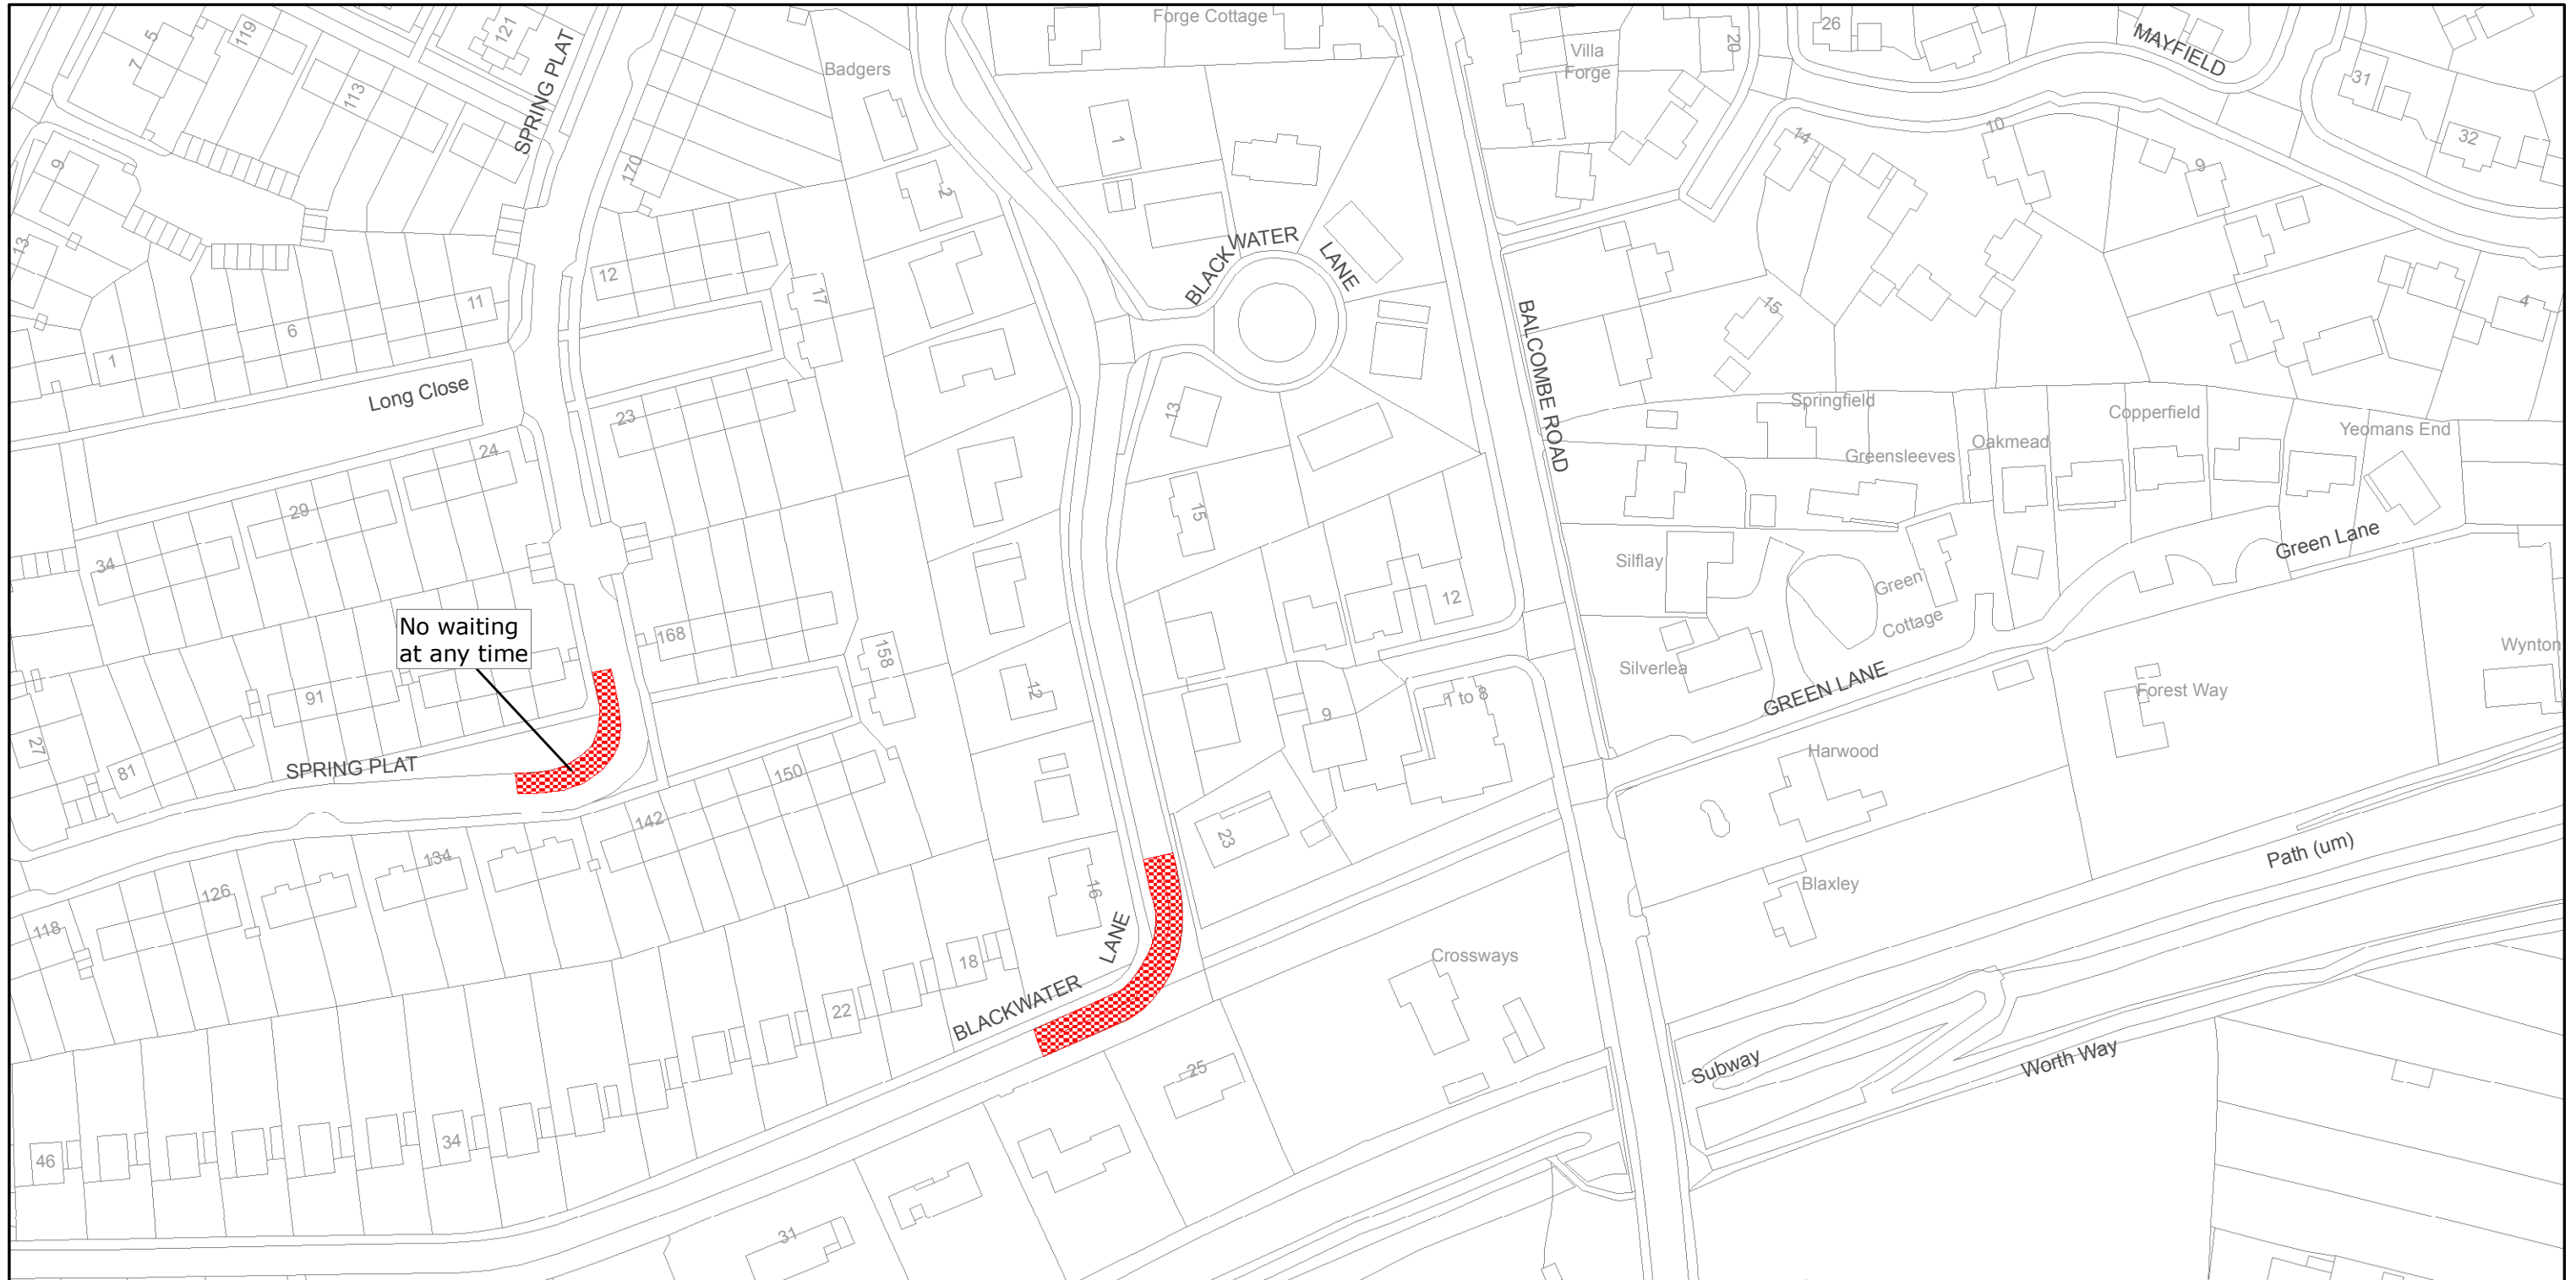

West Sussex County Council
Communities & Infrastructure
The Grange
Tower Street
Chichester
West Sussex
PO19 1RH

CRAWLEY BOROUGH: POUND HILL SOUTH AND
WORTH WARD

WAITING RESTRICTIONS

Reproduced from or based upon 2010 Ordnance Survey mapping with permission of the Controller of HMSO (c) Crown Copyright reserved.
Unauthorised reproduction infringes Crown copyright and may lead to prosecution or civil proceedings West Sussex County Council Licence No. 100018485

TILE REF NO:
TQ2936NES

SHEET ISSUE NO 2
SHEET ACTIVE FROM - 17/09/2012



SCALE:
1:1250
at A3 size



West Sussex County Council
Communities & Infrastructure
The Grange
Tower Street
Chichester
West Sussex
PO19 1RH

CRAWLEY BOROUGH: POUND HILL SOUTH AND
WORTH WARD

WAITING RESTRICTIONS


Reproduced from or based upon 2010 Ordnance Survey mapping with permission of the Controller of HMSO (c) Crown Copyright reserved.
Unauthorised reproduction infringes Crown copyright and may lead to prosecution or civil proceedings West Sussex County Council Licence No. 100018485



TILE REF NO:
TQ2936SES

SHEET ISSUE NO 1
SHEET ACTIVE FROM - 17/09/2012

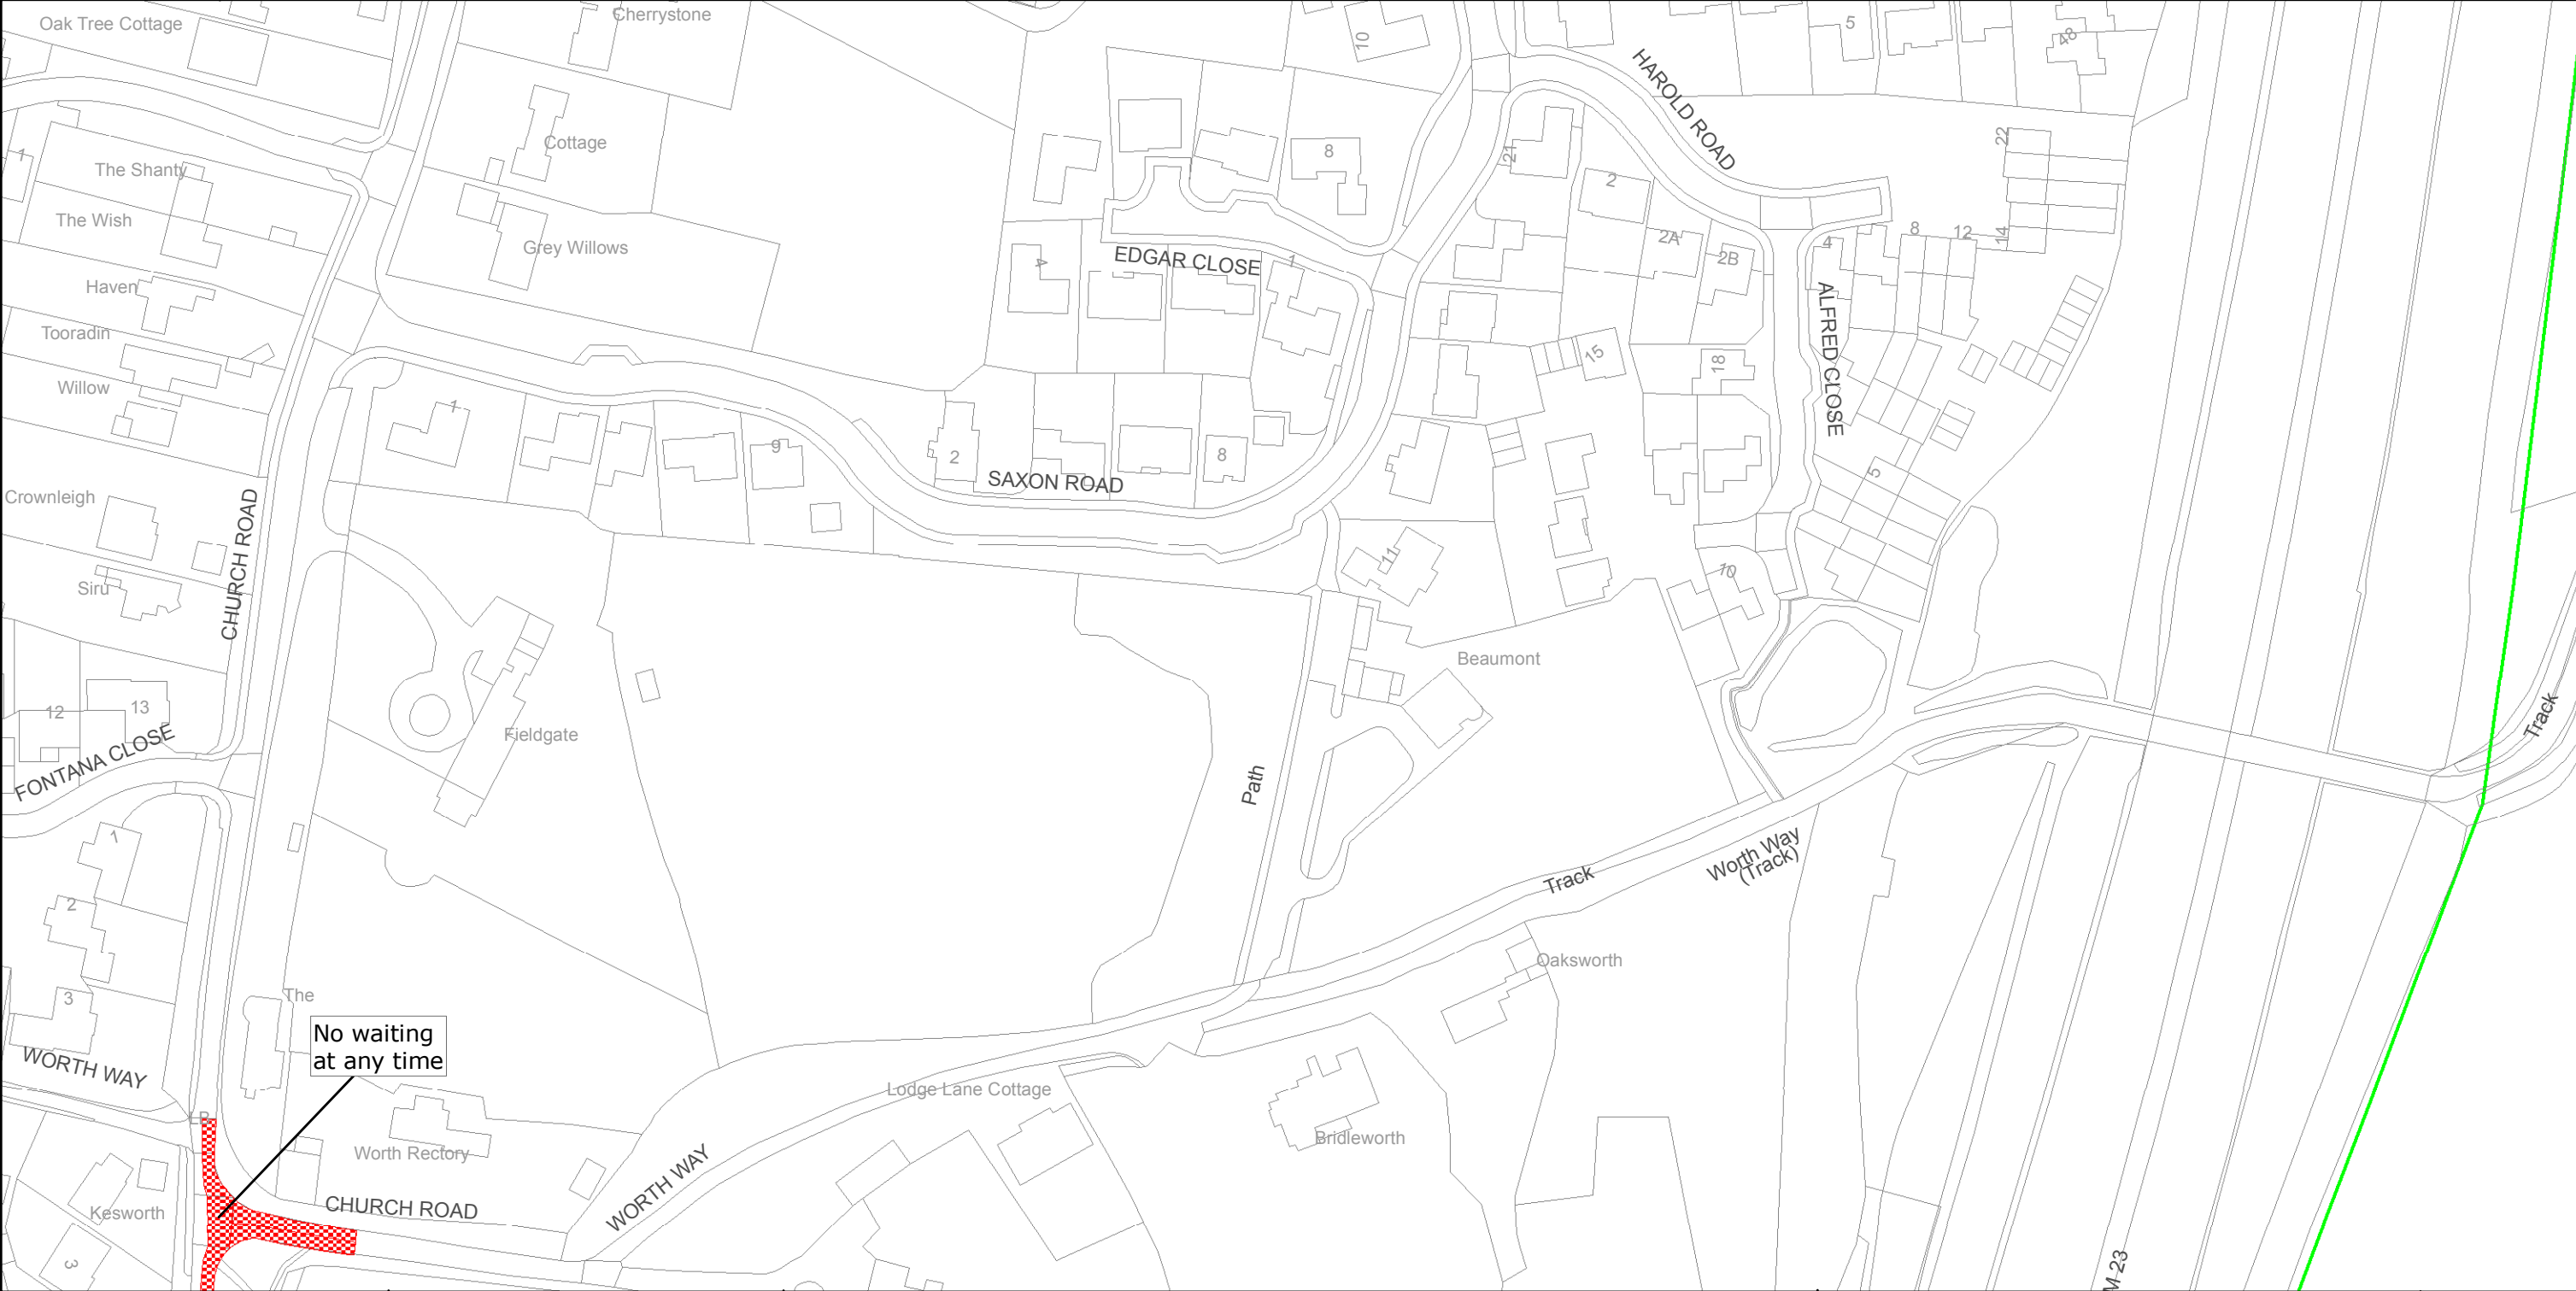

SCALE:
1:1250
at A3 size



	<p>West Sussex County Council Communities & Infrastructure The Grange Tower Street Chichester West Sussex PO19 1RH</p>	<p>CRAWLEY BOROUGH: POUND HILL SOUTH AND WORTH WARD</p> <p>WAITING RESTRICTIONS</p>	<p>TILE REF NO: TQ3036SWN</p> <p>SHEET ISSUE NO 1 SHEET ACTIVE FROM - 17/09/2012</p>	<p>N</p>  <p>SCALE: 1:1250 at A3 size</p>
	<p>Reproduced from or based upon 2010 Ordnance Survey mapping with permission of the Controller of HMSO (c) Crown Copyright reserved. Unauthorised reproduction infringes Crown copyright and may lead to prosecution or civil proceedings West Sussex County Council Licence No. 100018485</p>			



West Sussex County Council
Communities & Infrastructure
The Grange
Tower Street
Chichester
West Sussex
PO19 1RH

CRAWLEY BOROUGH: POUND HILL SOUTH AND
WORTH WARD

WAITING RESTRICTIONS

Reproduced from or based upon 2010 Ordnance Survey mapping with permission of the Controller of HMSO (c) Crown Copyright reserved.
Unauthorised reproduction infringes Crown copyright and may lead to prosecution or civil proceedings West Sussex County Council Licence No. 100018485

TILE REF NO:
TQ3036SWS

SHEET ISSUE NO 1
SHEET ACTIVE FROM - 17/09/2012



SCALE:
1:1250
at A3 size