


WEST SUSSEX COUNTY COUNCIL
(CRAWLEY BOROUGH) (PARKING PLACES AND TRAFFIC REGULATION)
(CONSOLIDATION) ORDER 2010)
(CHERRY LANE AMENDMENT) ORDER 2014


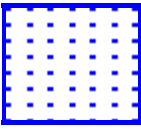
CRAWLEY BOROUGH: LOCATION OF WAITING RESTRICTIONS

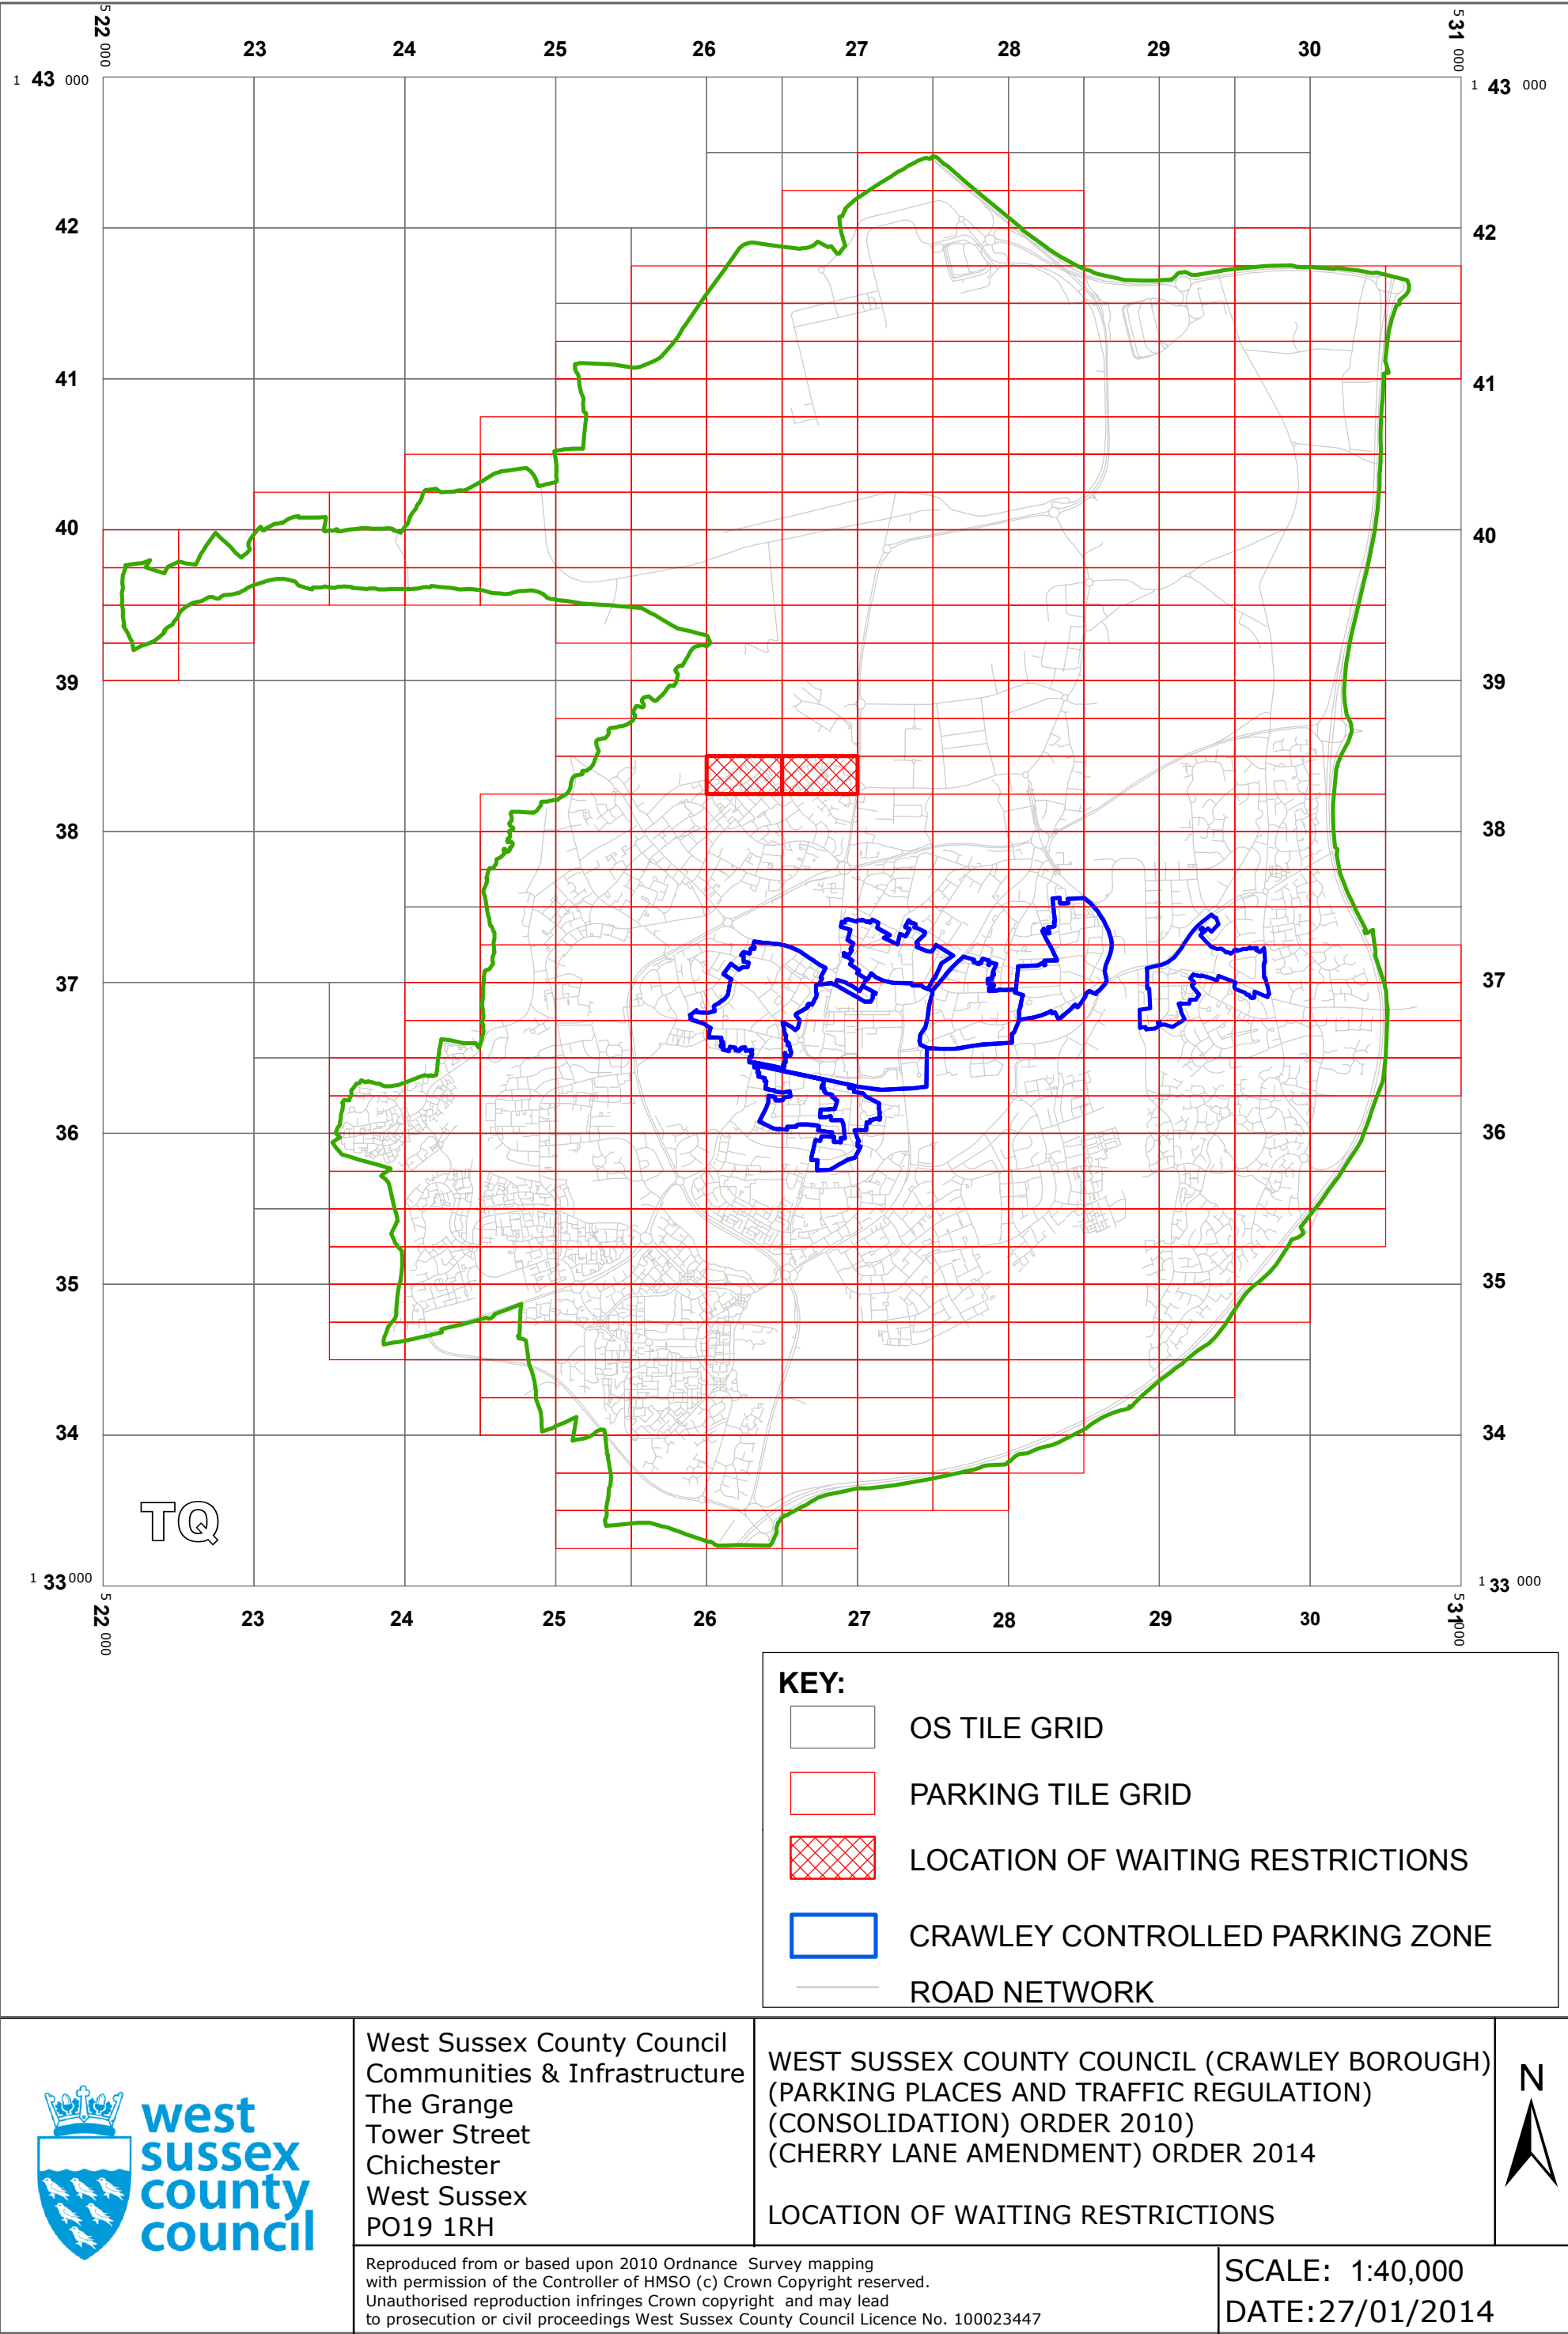


Key for Waiting Restrictions

All areas over which the provision of the orders apply are defined by the shaded areas as shown on the following plans plus a contiguous area not indicated on the plans of verge and/or footway between the carriageway edge and the highway boundary. The plans in this schedule are based upon grid references of the Ordnance Survey National Grid defined by the OSGB 36 triangulation.

Prohibition of waiting at any time

101		check	No waiting at any time
112		dot5	No waiting 8.00am-6.00pm Mon-Fri

Free Limited Waiting

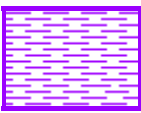717		shd102	Waiting limited to 1hr No return within 1hr 8.00am-6.00pm Mon-Fri
-----	---	--------	---

WEST SUSSEX COUNTY COUNCIL
((CRAWLEY BOROUGH) (PARKING PLACES AND TRAFFIC REGULATION)
(CONSOLIDATION) ORDER 2010)
(CHERRY LANE AMENDMENT) ORDER 2014

West Sussex County Council in exercise of their powers under Sections 1 (1) 2 (1) and (2), 4 (2), 45, 46, 49 and 53 and Part IV of Schedule 9 of the Road Traffic Regulation Act 1984 "the Act" as amended and of all other enabling powers and after consultation with the chief officer of police in accordance with Part III of Schedule 9 to the Act hereby make the following Order:-

1. This Order shall come into operation on the 27th day of January 2014 and may be cited as "West Sussex County Council ((Crawley Borough) (Parking Places and Traffic Regulation) (Consolidation) Order 2010) (Cherry Lane Amendment) Order 2014."
2. The "West Sussex County Council (Crawley Borough) (Parking Places and Traffic Regulation) (Consolidation) Order 2010" is hereby amended by the deletion from it of the plans specified in the First Schedule to this Order and the substitution of the plans attached in the Second Schedule to this Order.

FIRST SCHEDULE
Plans to be deleted

TQ2638SEN (Sheet Issue No. 2)
TQ2638SWN (Sheet Issue No. 3)

SECOND SCHEDULE
Plans to be substituted
(as attached)

TQ2638SEN (Sheet Issue No. 3)
TQ2638SWN (Sheet Issue No. 4)

THE COMMON SEAL of WEST SUSSEX
COUNTY COUNCIL was hereto affixed

the Twenty first day of JANUARY 2014
in the presence of:) (L.S)

M. Henshall

Authorised Signatory




OFFER DELEGATED AUTHORITY


HEREBY CERTIFY THIS TO
BE A TRUE COPY OF THE
ORIGINAL DOCUMENT

Tony Kershaw

Authorised Officer

WEST SUSSEX COUNTY COUNCIL

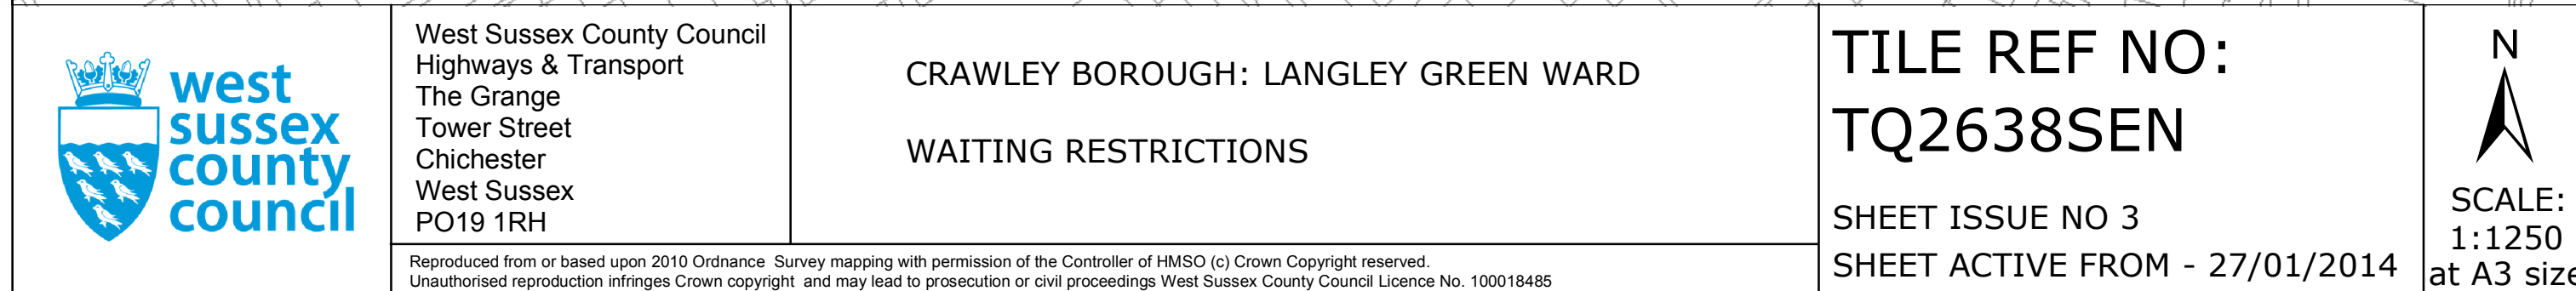

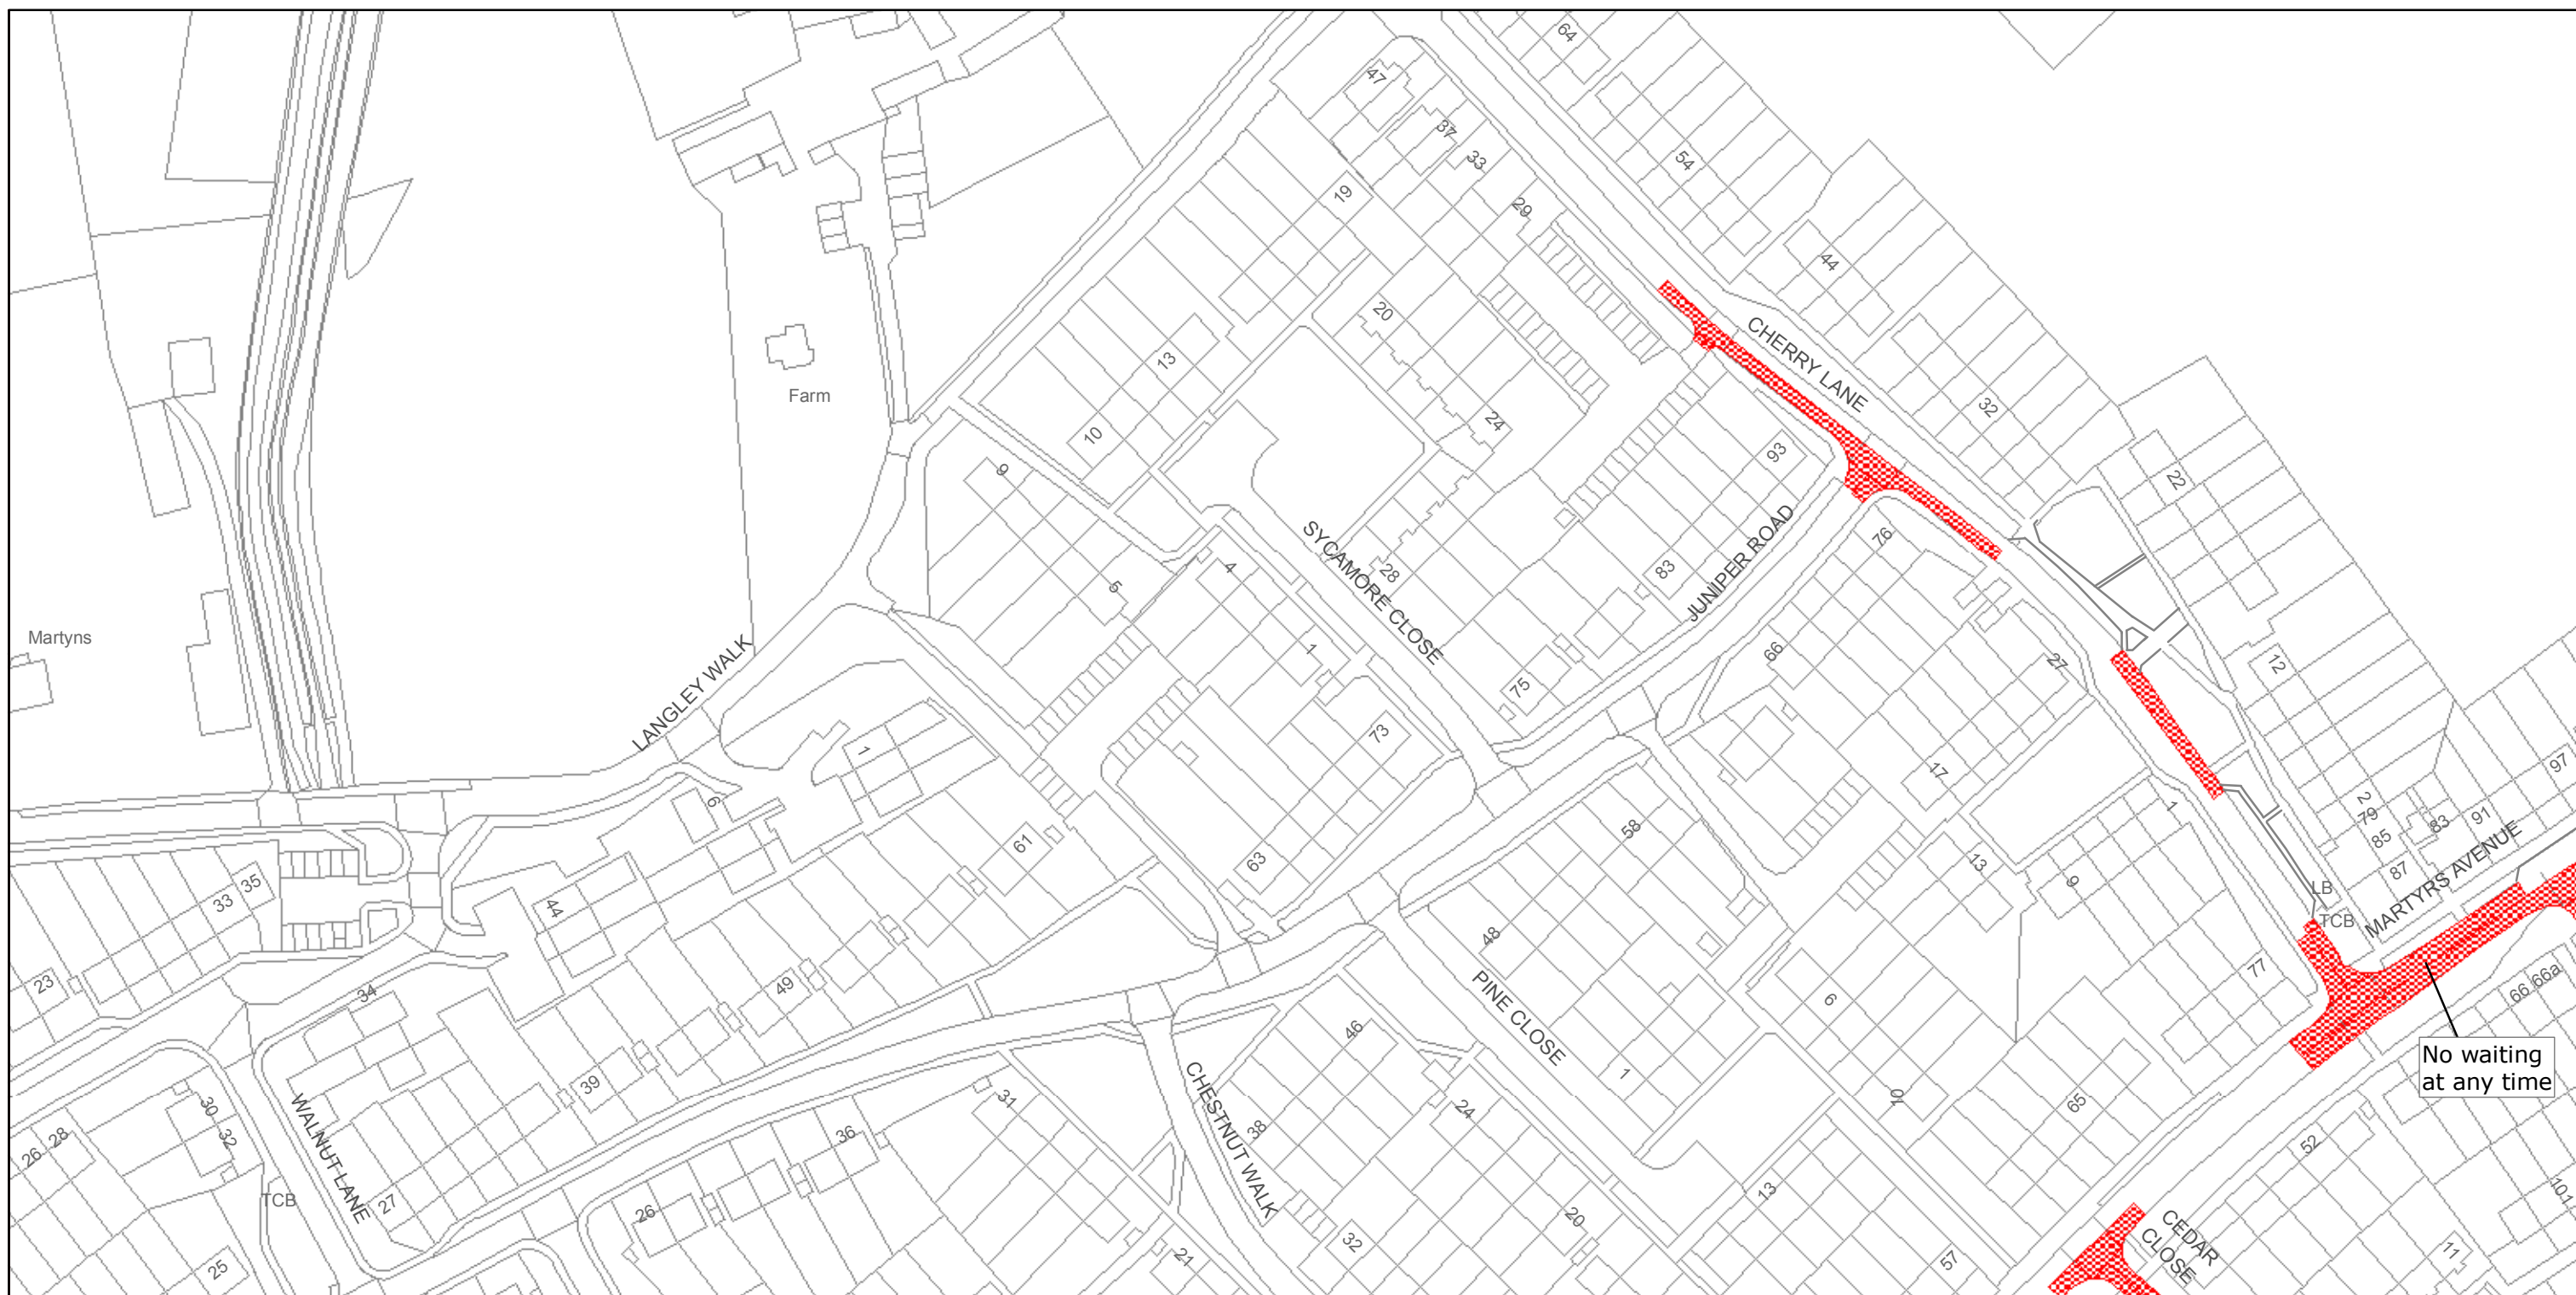

No waiting
at any time



West Sussex County Council
Highways & Transport
The Grange
Tower Street
Chichester
West Sussex
PO19 1RH

CRAWLEY BOROUGH: LANGLEY GREEN WARD
WAITING RESTRICTIONS

Reproduced from or based upon 2010 Ordnance Survey mapping with permission of the Controller of HMSO (c) Crown Copyright reserved.
Unauthorised reproduction infringes Crown copyright and may lead to prosecution or civil proceedings West Sussex County Council Licence No. 100018485

TILE REF NO:
TQ2638SWN

SHEET ISSUE NO 4
SHEET ACTIVE FROM - 27/01/2014



SCALE:
1:1250
at A3 size