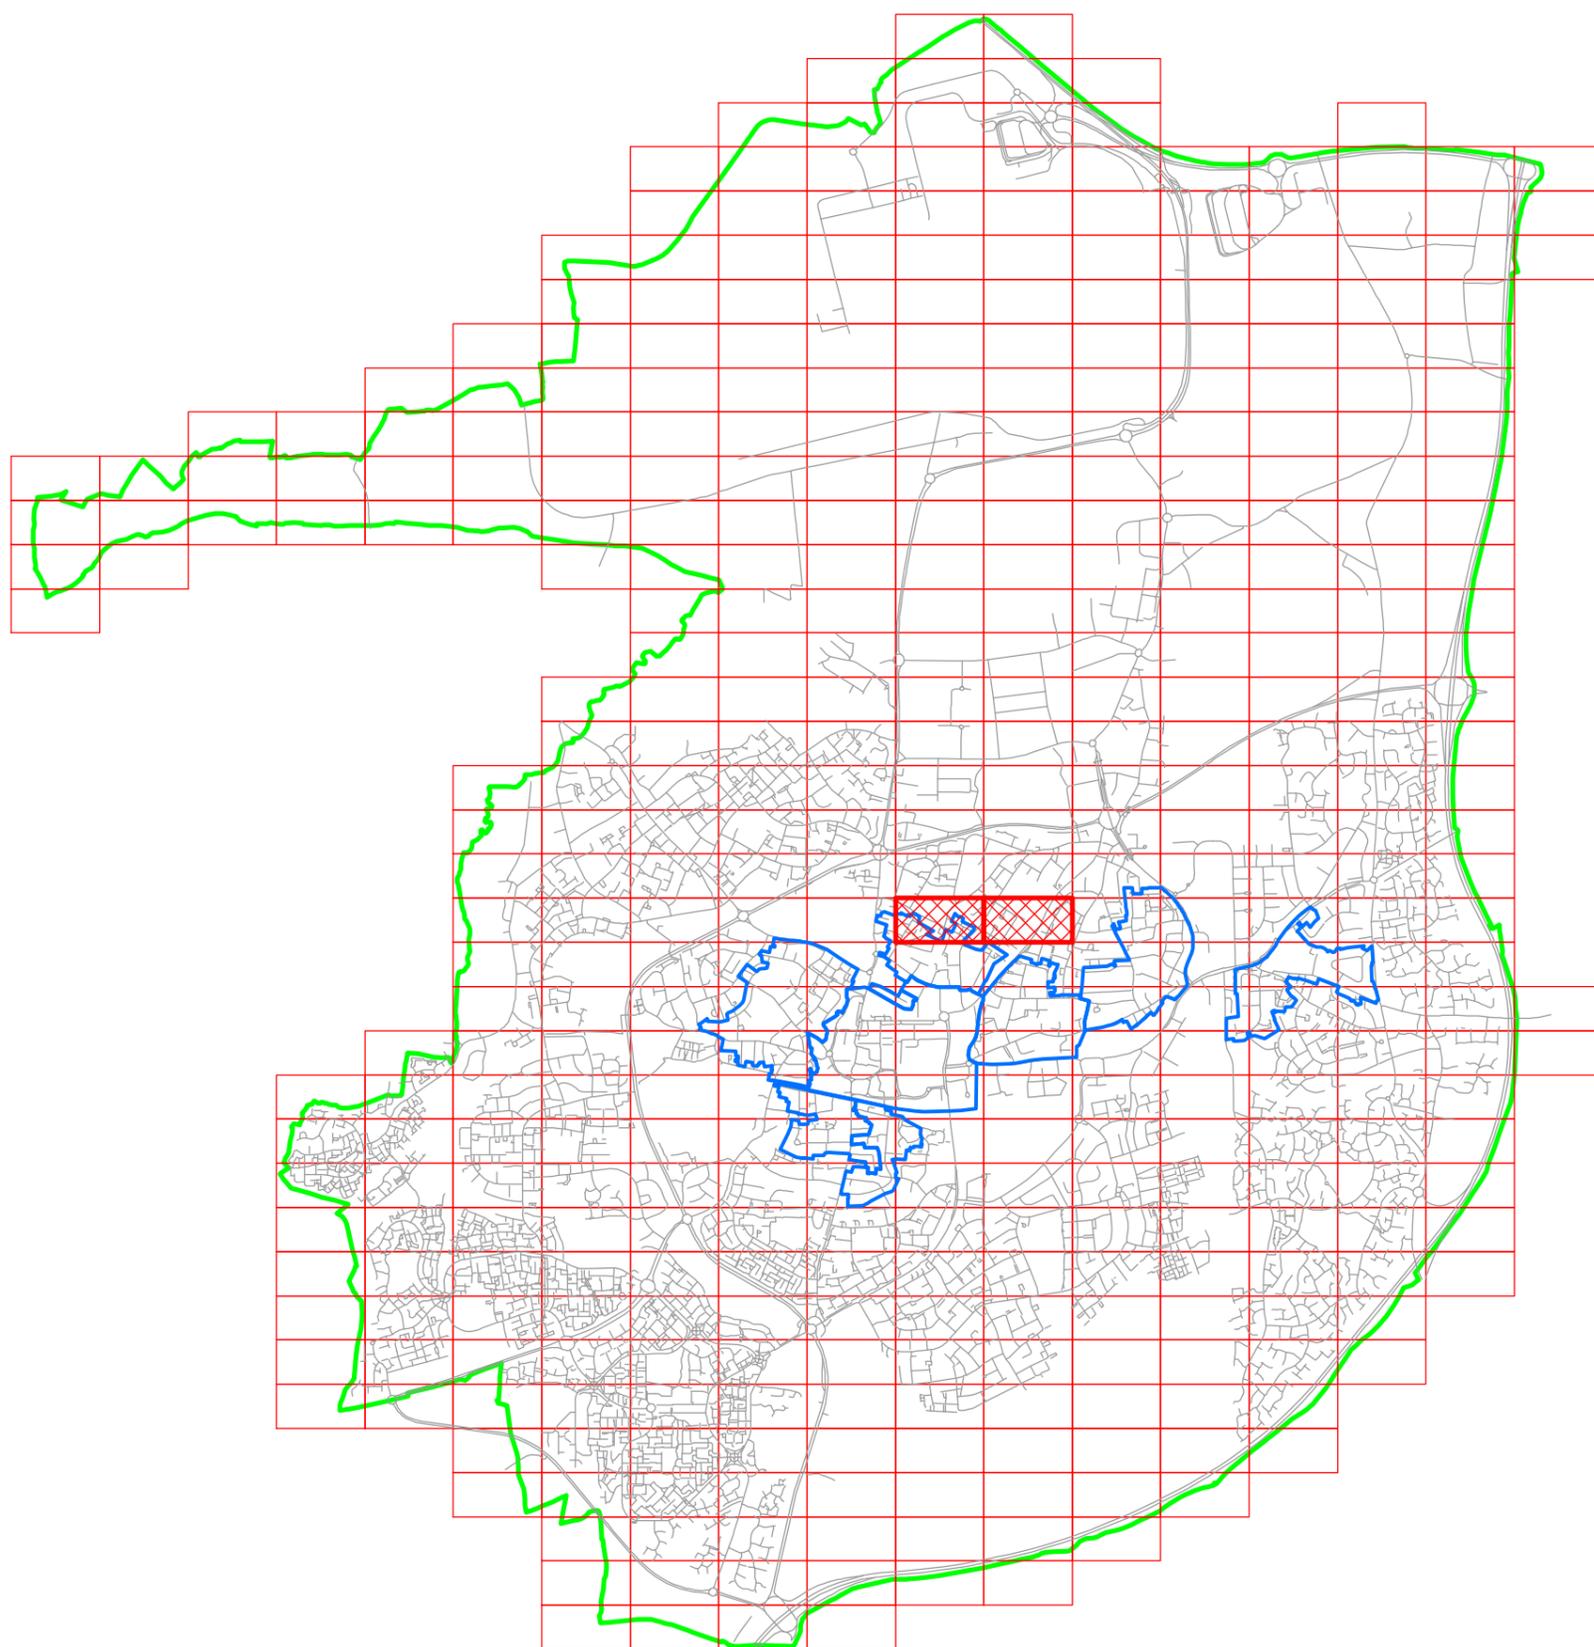


WEST SUSSEX COUNTY COUNCIL
((CRAWLEY BOROUGH) (PARKING PLACES AND TRAFFIC REGULATION)
(CONSOLIDATION) ORDER 2010)
(WOODFIELD CLOSE AMENDMENT) ORDER 2014

CRAWLEY: LOCATION OF WAITING RESTRICTIONS



KEY:

-  OS TILE GRID
-  PARKING TILE GRID
-  LOCATION OF WAITING RESTRICTIONS
-  PARISH BOUNDARY
-  CONTROLLED PARKING ZONE BOUNDARY
-  ROAD NETWORK



West Sussex County Council
 Communities & Infrastructure
 The Grange
 Tower Street
 Chichester
 West Sussex
 PO19 1RH

WEST SUSSEX COUNTY COUNCIL
 ((CRAWLEY BOROUGH) (PARKING PLACES AND TRAFFIC REGULATION)
 (CONSOLIDATION) ORDER 2010)
 (WOODFIELD CLOSE AMENDMENT) ORDER 2014

LOCATION OF WAITING RESTRICTIONS



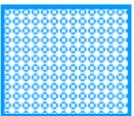
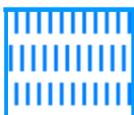
Reproduced from or based upon 2013 Ordnance Survey material with permission of the Controller of HMSO
 (c) Crown Copyright reserved. Unauthorised reproduction infringes Crown copyright and may lead to
 prosecution or civil proceedings West Sussex County Council Licence No. 100023447

SCALE: 1:40,000
 DATE: 27/10/2014

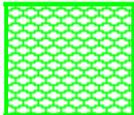
Key for Waiting Restrictions

All areas over which the provision of the orders apply are defined by the shaded areas as shown on the following plans plus a contiguous area not indicated on the plans of verge and/or footway between the carriageway edge and the highway boundary. The plans in this schedule are based upon grid references of the Ordnance Survey National Grid defined by the OSGB 36 triangulation.

Prohibition of waiting at any time

- | | | | | | | | | |
|-----|---|---------|---|--|-----|---|---------|--|
| 101 |  | check | No waiting at any time | | 171 |  | circle4 | No waiting 8.00am-10.00am Mon-Sat except bank holidays |
| 158 |  | pat 046 | No waiting 9.00am-5.00pm Mon-Sat except bank holidays | | | | | |

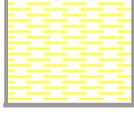
Residents Parking

- | | | | |
|-----|--|---------|--|
| 512 |  | usgs503 | Residents' and Visitors' permit holders only
9.00am-5.00pm Mon-Sat except bank holidays |
|-----|--|---------|--|

Shared Residents Parking & Free Limited Waiting

- | | | | |
|-----|---|--------|---|
| 614 |  | pat019 | Residents' and Visitors' permit holders and
Limited waiting for 2hrs No return within 2hrs
for non-permit holders 9.00am-5.00pm Mon-Sat
except bank holidays |
|-----|---|--------|---|

Clearways (yellow 255-255-0)

- | | | | |
|------|---|---------|---|
| 1100 |  | usgs503 | School Keep Clear-No stopping at any time |
| 1104 |  | usgs620 | Bus stop clearway 7.00am-7.00pm any day |

WEST SUSSEX COUNTY COUNCIL
((CRAWLEY BOROUGH) (PARKING PLACES AND TRAFFIC REGULATION)
(CONSOLIDATION) ORDER 2010)
(WOODFIELD CLOSE AMENDMENT) ORDER 2014

West Sussex County Council in exercise of their powers under Sections 1 (1) 2 (1) and (2), 4 (2), 45, 46, 49 and 53 and Part IV of Schedule 9 of the Road Traffic Regulation Act 1984 "the Act" as amended and of all other enabling powers and after consultation with the chief officer of police in accordance with Part III of Schedule 9 to the Act hereby make the following Order:-

1. This Order shall come into operation on the 27th day of October 2014 and may be cited as "West Sussex County Council ((Crawley Borough) (Parking Places and Traffic Regulation) (Consolidation) Order 2010) (Woodfield Close Amendment) Order 2014."
2. The "West Sussex County Council (Crawley Borough) (Parking Places and Traffic Regulation) (Consolidation) Order 2010" is hereby amended by the insertion into it of the plan attached in the First Schedule to this Order, the deletion from it of the plan specified in the Second Schedule to this Order and the substitution of the plan attached in the Third Schedule to this Order.

FIRST SCHEDULE
Plan to be inserted
(as attached)

TQ2737SEN (Sheet Issue No.1)

SECOND SCHEDULE
Plan to be deleted

TQ2737SWN (Sheet Issue No. 3)

THIRD SCHEDULE
Plan to be substituted
(as attached)

TQ2737SWN (Sheet Issue No. 4)

THE COMMON SEAL of WEST SUSSEX)
 COUNTY COUNCIL was hereto affixed)
)
 the *TWENTY first* day of *OCTOBER 2014*)
 in the presence of:) (L.S)
)
M Kendall)
 Authorised Signatory)



I HEREBY CERTIFY THIS TO
 BE A TRUE COPY OF THE
 ORIGINAL DOCUMENT
Tony Kendall

 Authorised Officer
 WEST SUSSEX COUNTY COUNCIL

CLPS DELEGATED AUTHORITY



No waiting
at any time



West Sussex County Council
Highways & Transport
The Grange
Tower Street
Chichester
West Sussex
PO19 1RH

CRAWLEY BOROUGH: NORTHGATE AND
THREE BRIDGES WARDS

WAITING RESTRICTIONS

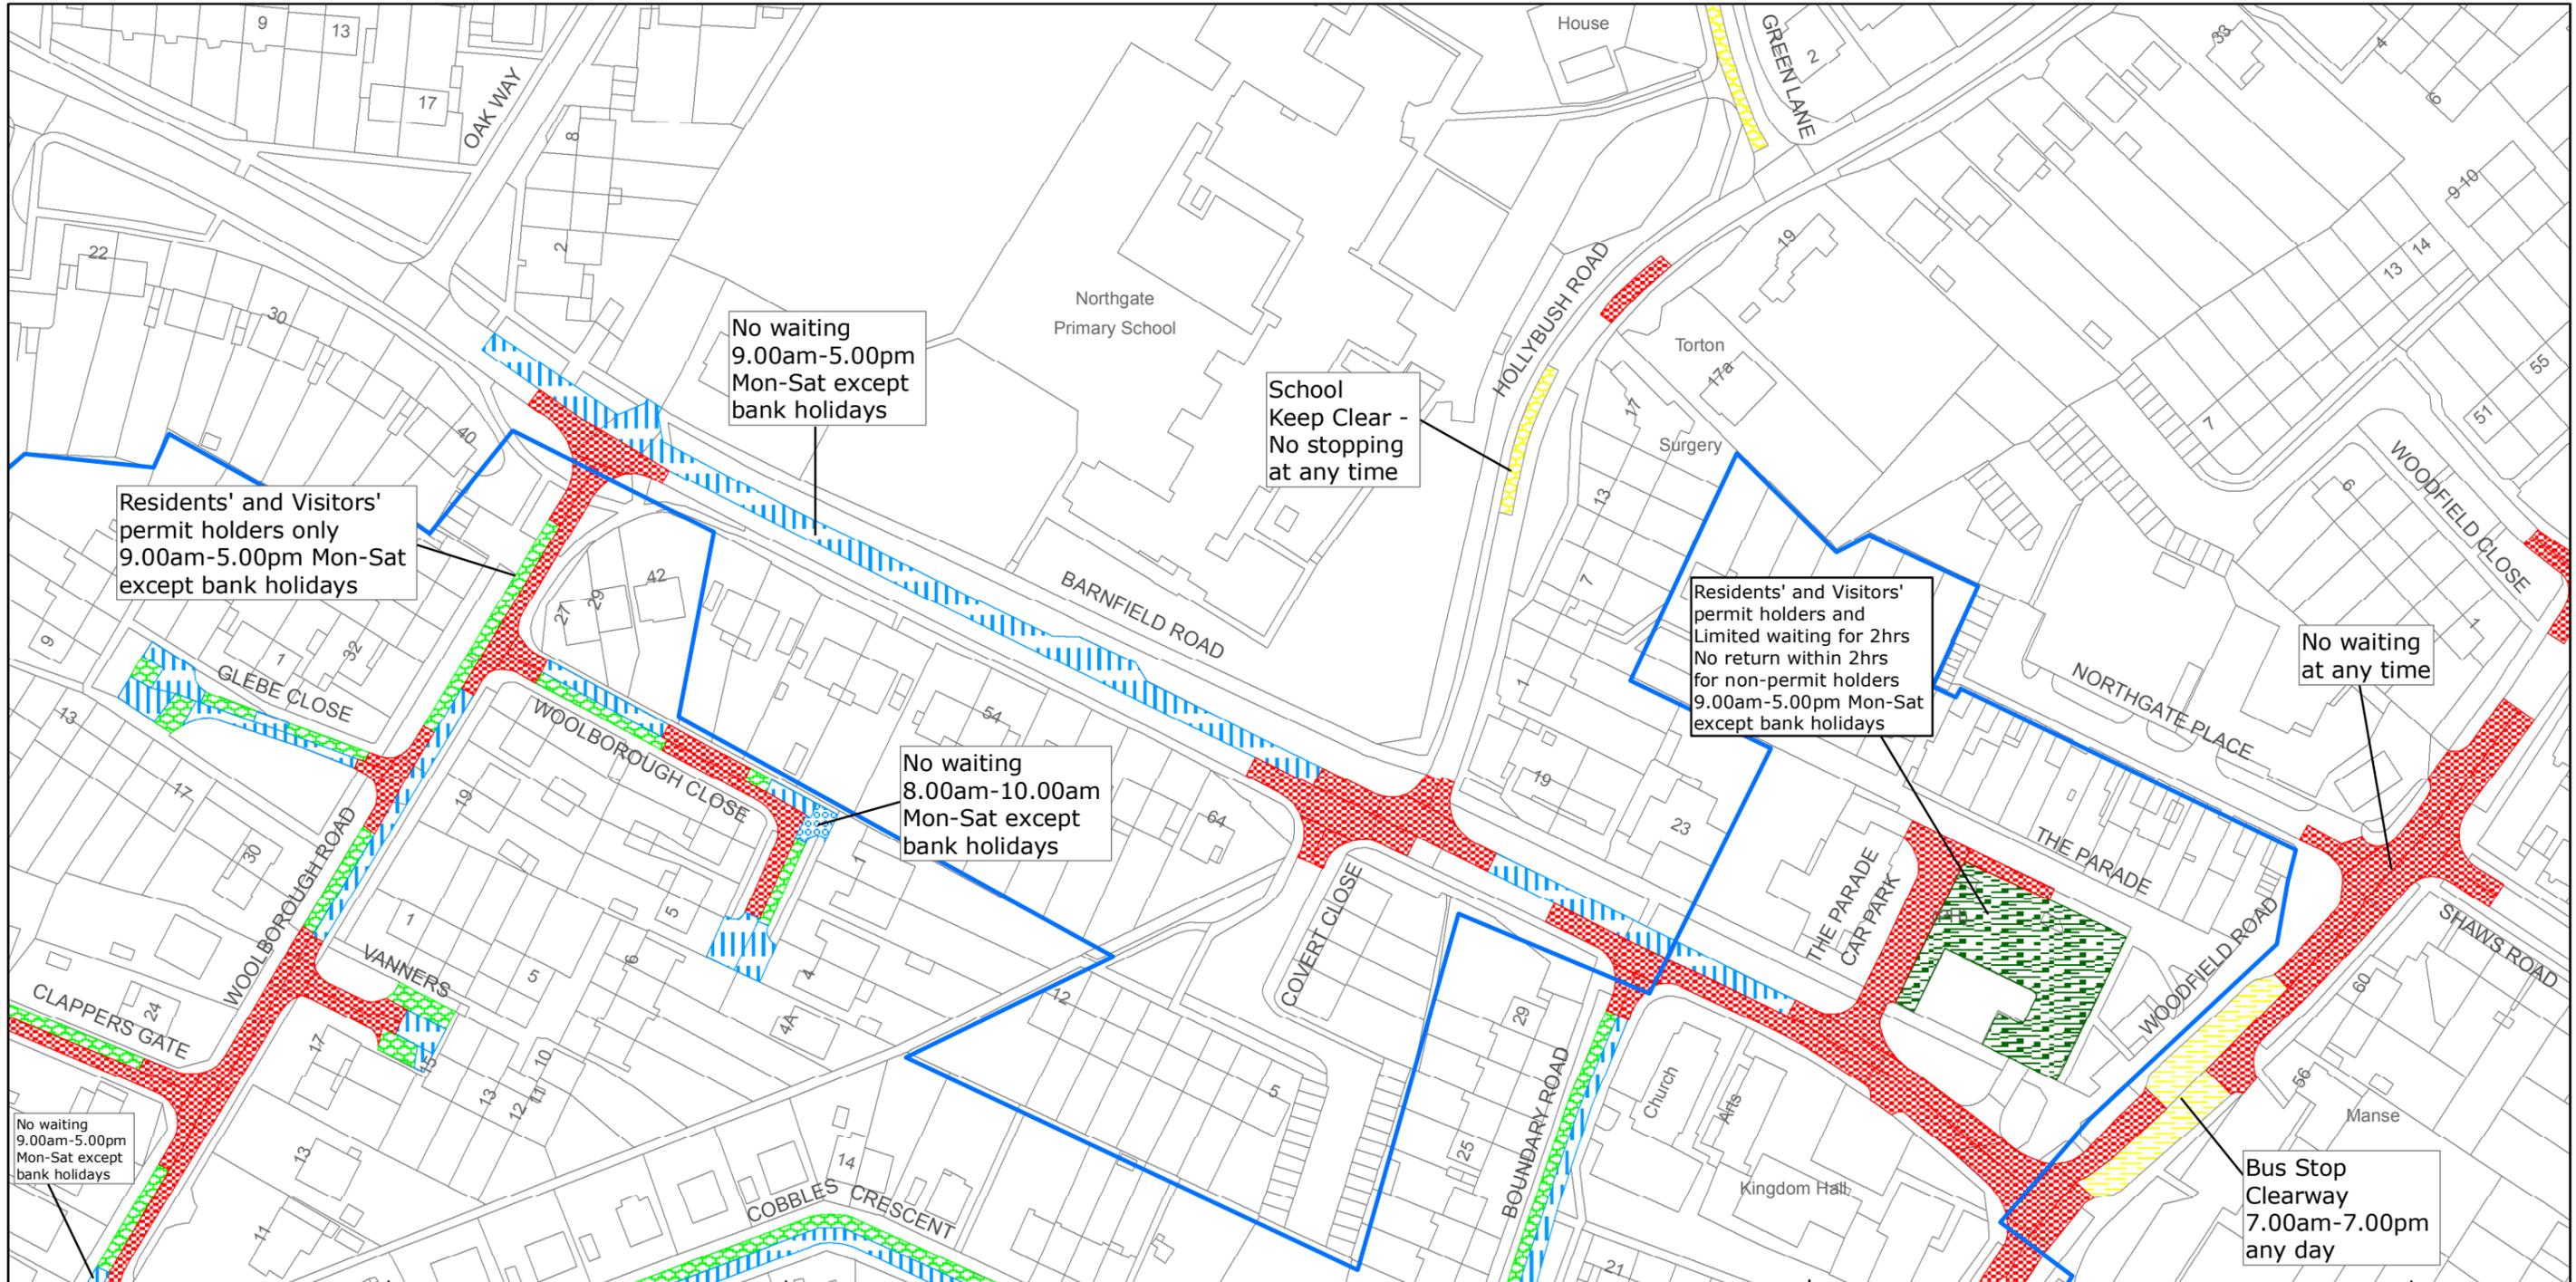
TILE REF NO:
TQ2737SEN

SHEET ISSUE NO 1
SHEET ACTIVE FROM - 27/10/2014



SCALE:
1:1250

at A3 size



West Sussex County Council
 Highways & Transport
 The Grange
 Tower Street
 Chichester
 West Sussex
 PO19 1RH

CRAWLEY BOROUGH: NORTHGATE WARD
 WAITING RESTRICTIONS

TILE REF NO:
 TQ2737SWN
 SHEET ISSUE NO 4
 SHEET ACTIVE FROM - 27/10/2014

N

 SCALE:
 1:1250
 at A3 size

Reproduced from or based upon 2013 Ordnance Survey material with permission of the Controller of HMSO (c) Crown Copyright reserved.
 Unauthorised reproduction infringes Crown copyright and may lead to prosecution or civil proceedings West Sussex County Council Licence No. 100023447