


WEST SUSSEX COUNTY COUNCIL
((CRAWLEY BOROUGH) (PARKING PLACES AND TRAFFIC REGULATION)
(CONSOLIDATION) ORDER 2010)
(VICTORIA ROAD AMENDMENT) ORDER 2015

CRAWLEY: LOCATION OF WAITING RESTRICTIONS

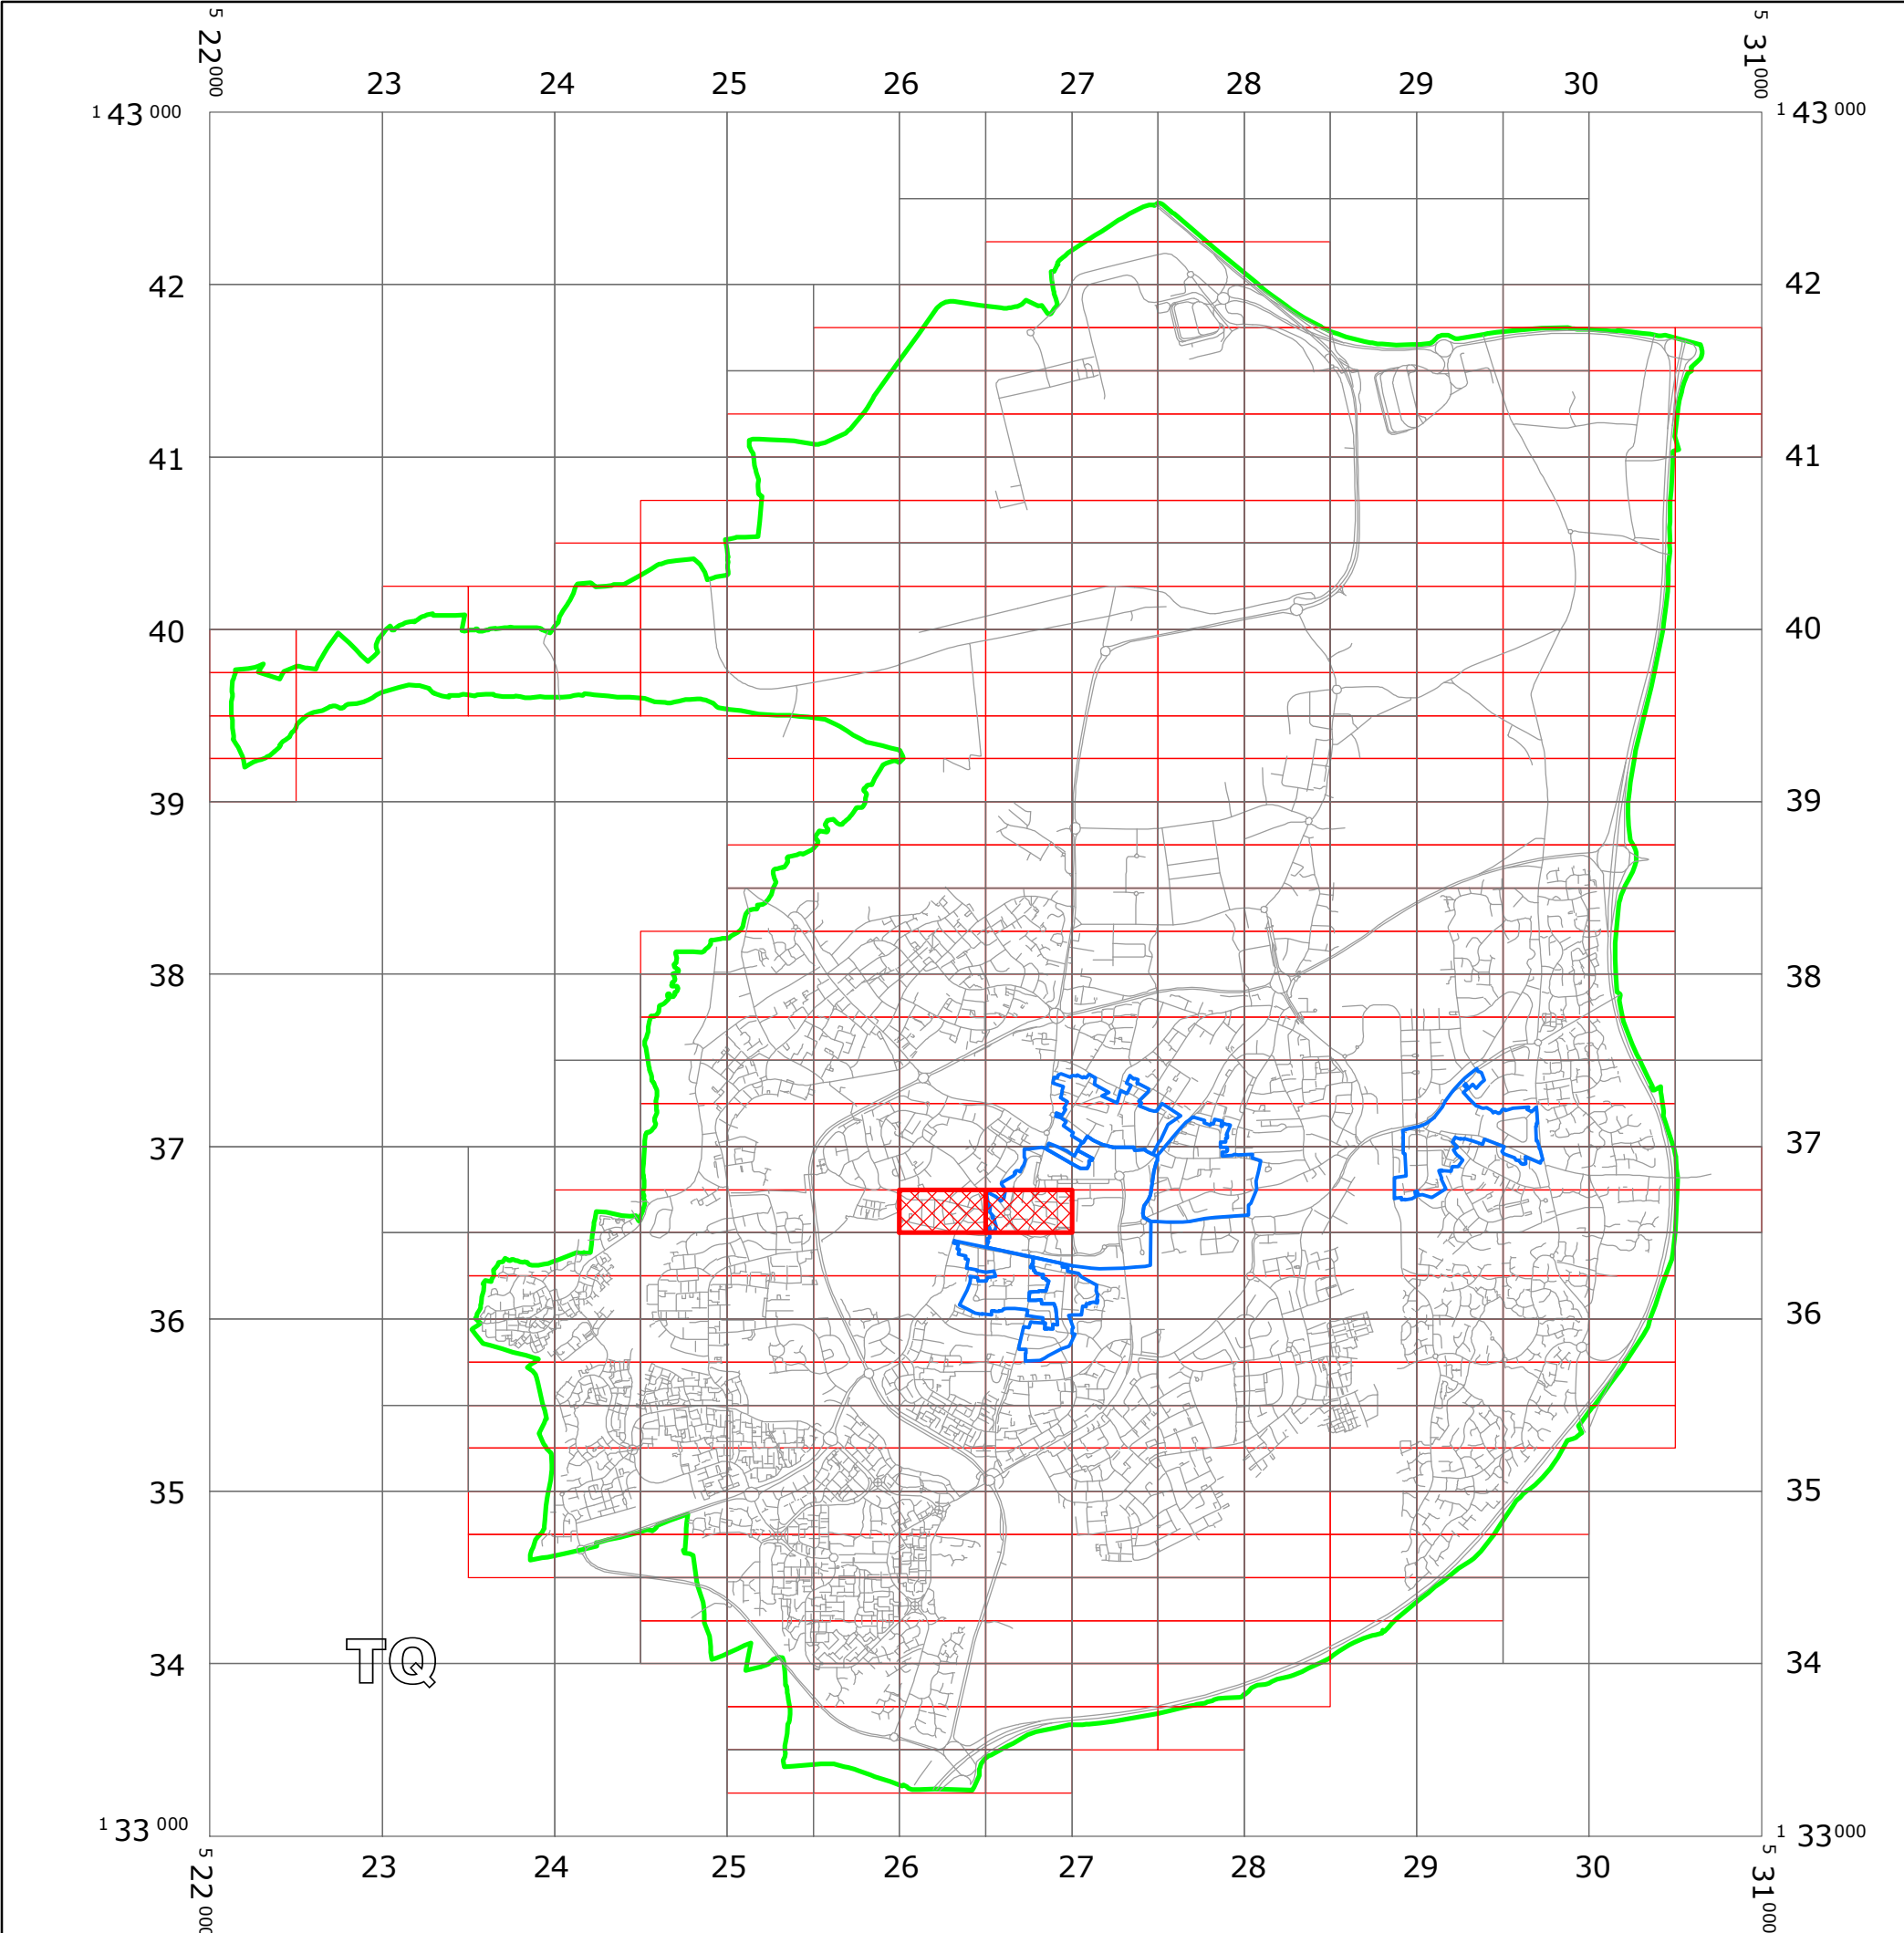

KEY:

OS TILE GRID


PARKING TILE GRID

West Sussex County Council
Communities & Infrastructure
The Grange
Tower Street
Chichester
West Sussex
PO19 1RH

WEST SUSSEX COUNTY COUNCIL
((CRAWLEY BOROUGH) (PARKING PLACES AND TRAFFIC REGULATION)
(CONSOLIDATION) ORDER 2010)
(VICTORIA ROAD AMENDMENT) ORDER 2015

LOCATION OF WAITING RESTRICTIONS

Reproduced from or based upon 2013 Ordnance Survey material with permission of the Controller of HMSO
(c) Crown Copyright reserved. Unauthorised reproduction infringes Crown copyright and may lead to
prosecution or civil proceedings West Sussex County Council Licence No. 100023447

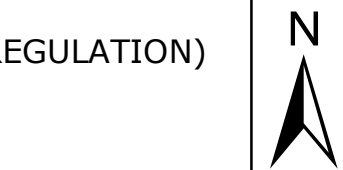





SCALE: 1:40,000
DATE: 20/04/2015

Key for Waiting Restrictions


All areas over which the provision of the orders apply are defined by the shaded areas as shown on the following plans plus a contiguous area not indicated on the plans of verge and/or footway between the carriageway edge and the highway boundary. The plans in this schedule are based upon grid references of the Ordnance Survey National Grid defined by the OSGB 36 triangulation.

Prohibition of waiting at any time

100		z_circle	No waiting, loading and unloading at any time
101		check	No waiting at any time

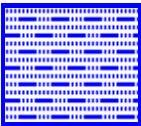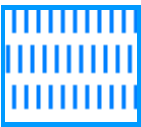147		usgs669	No waiting 6.00pm Thursdays–8.00pm Saturdays
158		pat 046	No waiting 9.00am-5.00pm Mon–Sat except bank holidays


Prohibition of loading

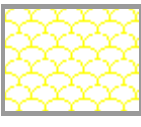218		circle2	No loading and unloading at any time
219		usgs504	No waiting at any time, No loading and unloading 10.00am-4.00pm any day

Charged on-street parking


309		tic2	Pay and Display up to 1hr 9.00am-5.00pm Mon-Sat Tariff 9
320		smallwave2	Pay and Display up to 1hr No return within 1hr 9.00am-5.00pm Mon-Thur Tariff 9

Shared Residents Parking & Charged On-street Parking

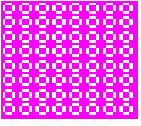419		pat079	Voucher, Pay and Display and Residents' and Visitors' permit holders only 9.00am-5.00pm Mon-Sat except bank holidays Tariff 10
-----	---	--------	---

Residents Parking

512

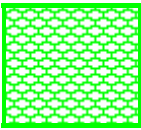


usgs503

Residents’ and Visitors’ permit holders only
9.00am-5.00pm Mon-Sat except bank holidays

Shared Residents Parking & Free Limited Waiting


610

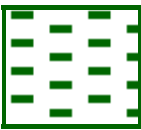

pat063

Residents’ and Visitors’ permit holders and
Limited waiting for 1hr No return within 1hr
for non-permit holders 9.00am-5.00pm Mon–Sat
except bank holidays

624

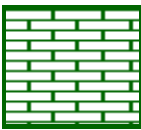


pat062

Residents’ and Visitors’ permit holders and
Limited waiting for 20mins No return within 20mins
for non-permit holders 9.00am-5.00pm Mon-Sat
except bank holidays

Free Limited Waiting

707

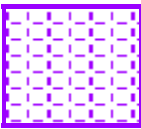


pat020

Waiting limited to 1hr No return within 1hr
9.00am-5.00pm Mon–Sat

Specified Vehicles


802



pat038

Disabled persons vehicles 9.00am-5.00pm Mon-Sat


810

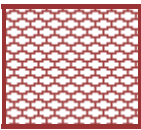

usgs503

Loading bay-Goods vehicles only at any time


830

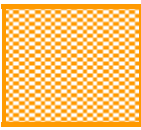

check

Disabled persons vehicles at any time


844

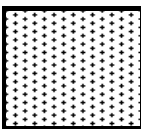

usgs721


No stopping at any time except taxis

845

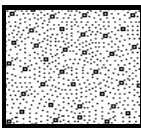

usgs602

No waiting at any time except taxis



Boundary of Controlled Parking Zone

WEST SUSSEX COUNTY COUNCIL
((CRAWLEY BOROUGH) (PARKING PLACES AND TRAFFIC REGULATION)
(CONSOLIDATION) ORDER 2010)
(VICTORIA ROAD AMENDMENT) ORDER 2015

West Sussex County Council in exercise of their powers under Sections 1 (1) 2 (1) and (2), 4 (2), 45, 46, 49 and 53 and Part IV of Schedule 9 of the Road Traffic Regulation Act 1984 "the Act" as amended and of all other enabling powers and after consultation with the chief officer of police in accordance with Part III of Schedule 9 to the Act hereby make the following Order:-

1. This Order shall come into operation on the 20th day of April 2015 and may be cited as "West Sussex County Council ((Crawley Borough) (Parking Places and Traffic Regulation) (Consolidation) Order 2010) (Victoria Road Amendment) Order 2015."
2. The "West Sussex County Council (Crawley Borough) (Parking Places and Traffic Regulation) (Consolidation) Order 2010" is hereby amended by the deletion from it of the plans specified in the First Schedule to this Order and the substitution of the plans attached in the Second Schedule to this Order.

FIRST SCHEDULE
Plans to be deleted

TQ2636NES (Sheet Issue No. 2)
TQ26386NWS (Sheet Issue No. 2)

SECOND SCHEDULE
Plans to be substituted
(as attached)

TQ2636NES (Sheet Issue No. 3)
TQ2636NWS (Sheet Issue No. 3)

THE COMMON SEAL of WEST SUSSEX
COUNTY COUNCIL was hereto affixed

the FOURTEENTH day of APRIL 2015
in the presence of:

M Kent
Authorised Signatory

)
)
)
)
) (L.S)
)
)
)
)




04/08 DELEGATED AUTHORITY

HEREBY CERTIFY THIS TO
BE A TRUE COPY OF THE
ORIGINAL DOCUMENT

Tom Kershaw
Authorised Officer

WEST SUSSEX COUNTY COUNCIL

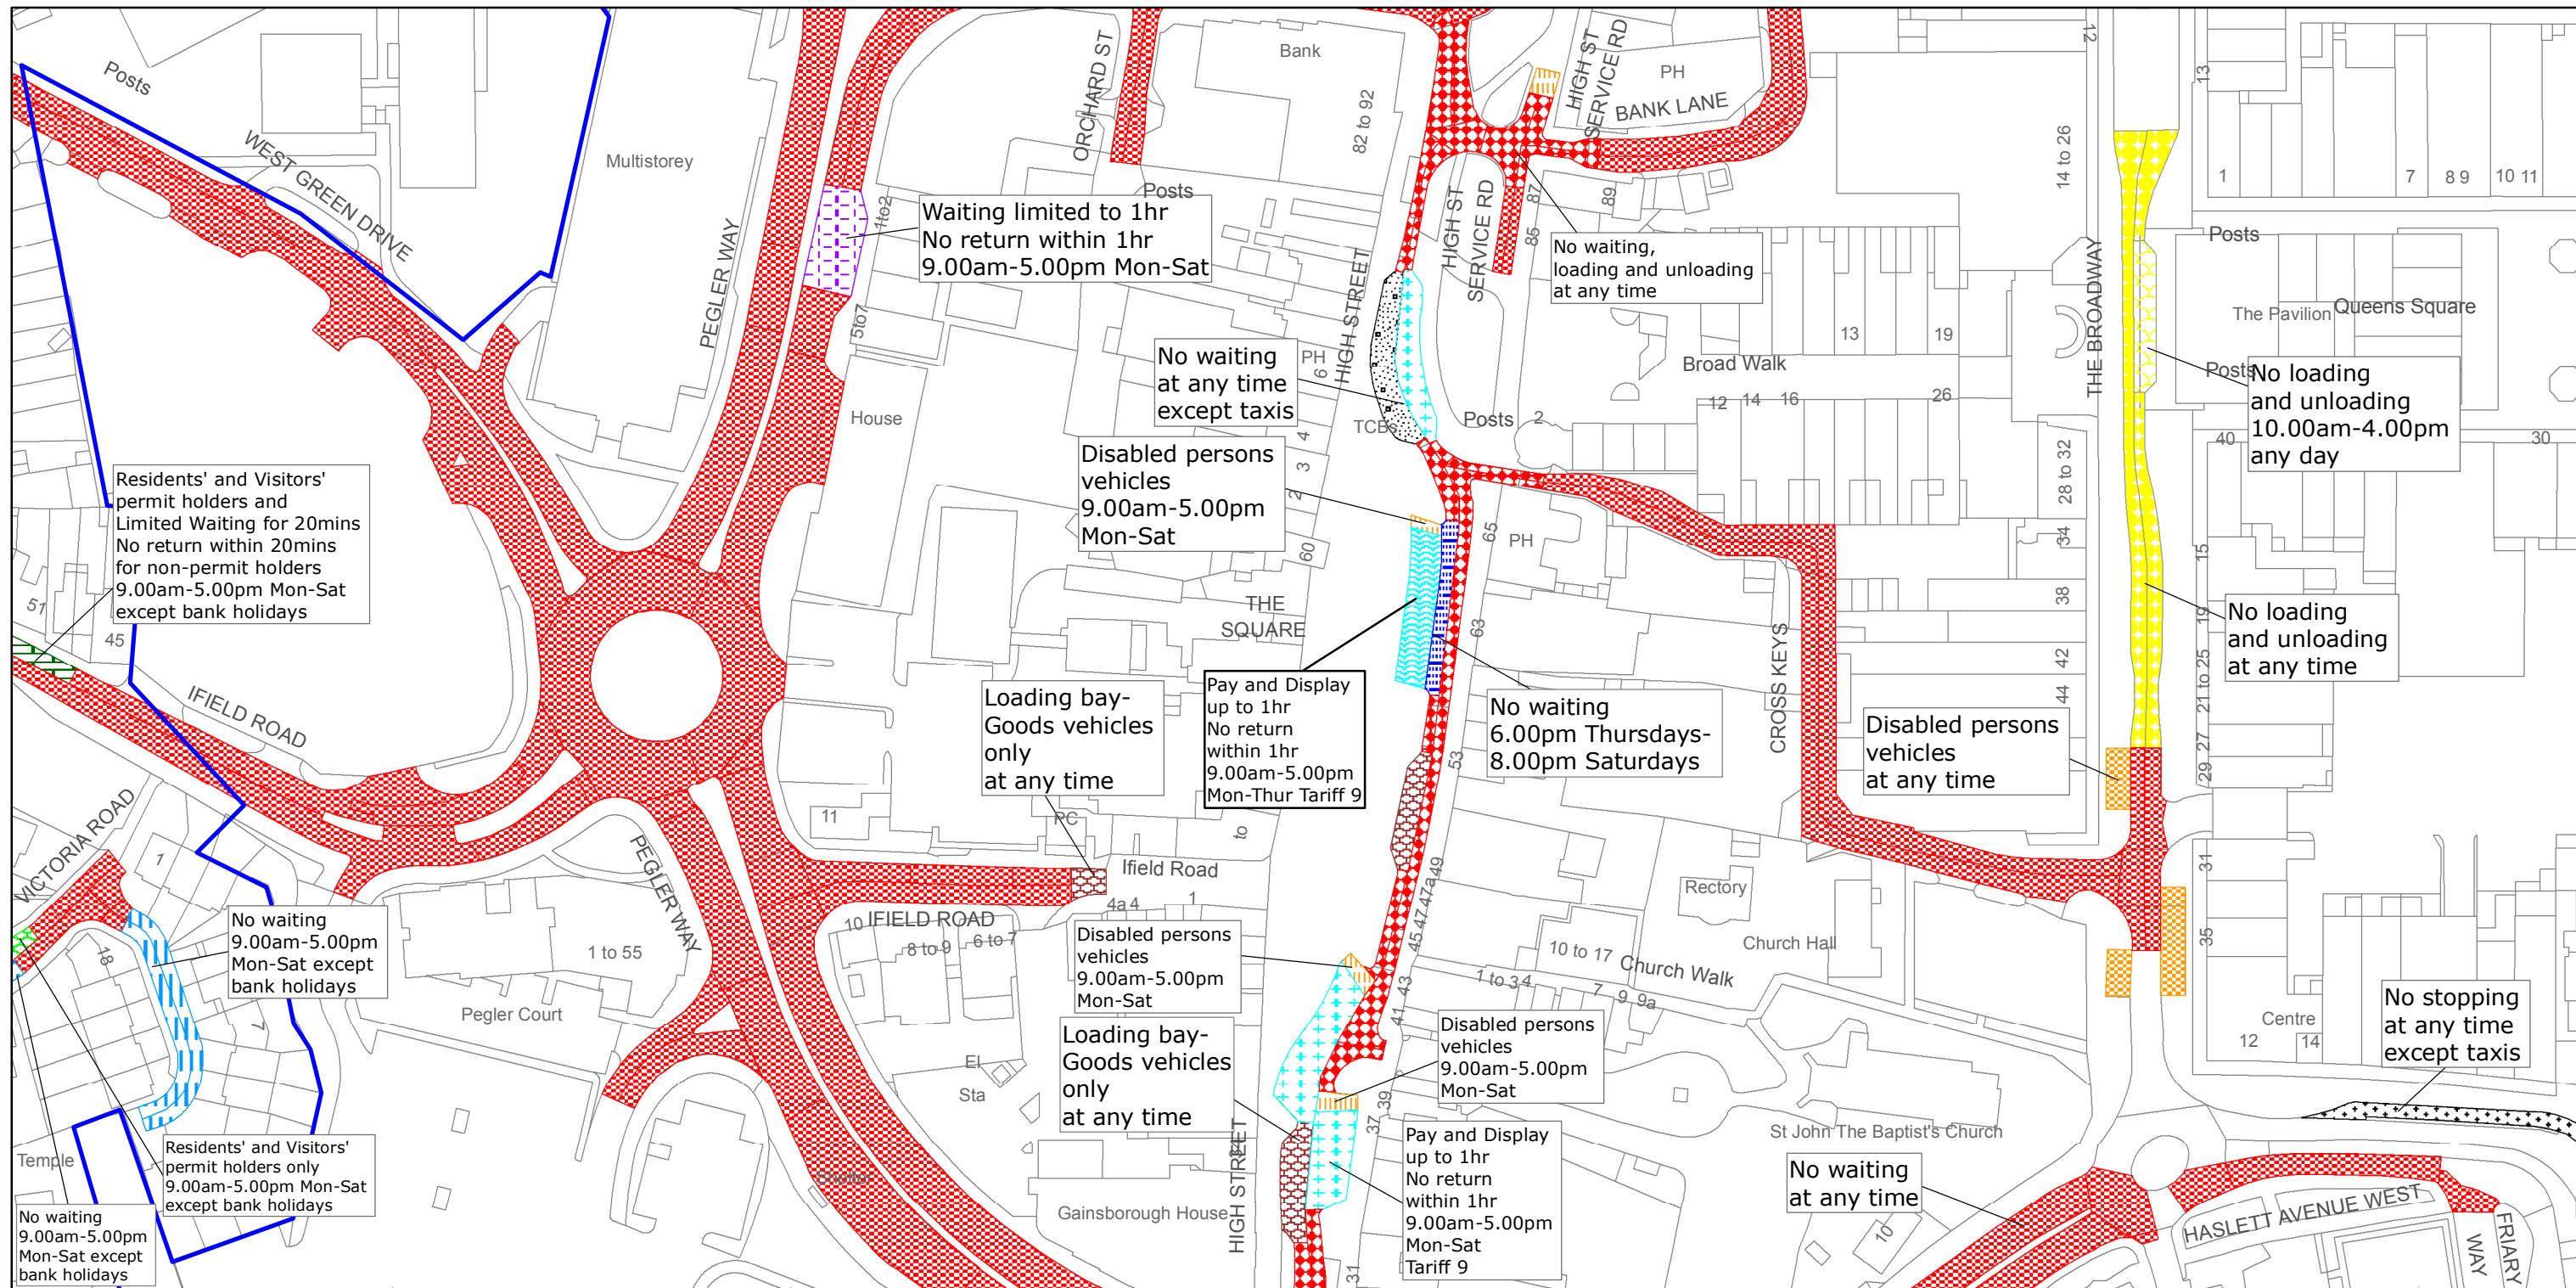

West Sussex County Council
Highways & Transport
The Grange
Tower Street
Chichester
West Sussex
PO19 1RH

CRAWLEY BOROUGH: NORTHGATE AND WEST GREEN WARDS

WAITING RESTRICTIONS


Reproduced from or based upon 2013 Ordnance Survey material with permission of the Controller of HMSO (c) Crown Copyright reserved.
Unauthorised reproduction infringes Crown copyright and may lead to prosecution or civil proceedings West Sussex County Council Licence No. 100023447

TILE REF NO: TQ2636NES

SHEET ISSUE NO 3
SHEET ACTIVE FROM - 20/04/2015



SCALE:
1:1250
at A3 size

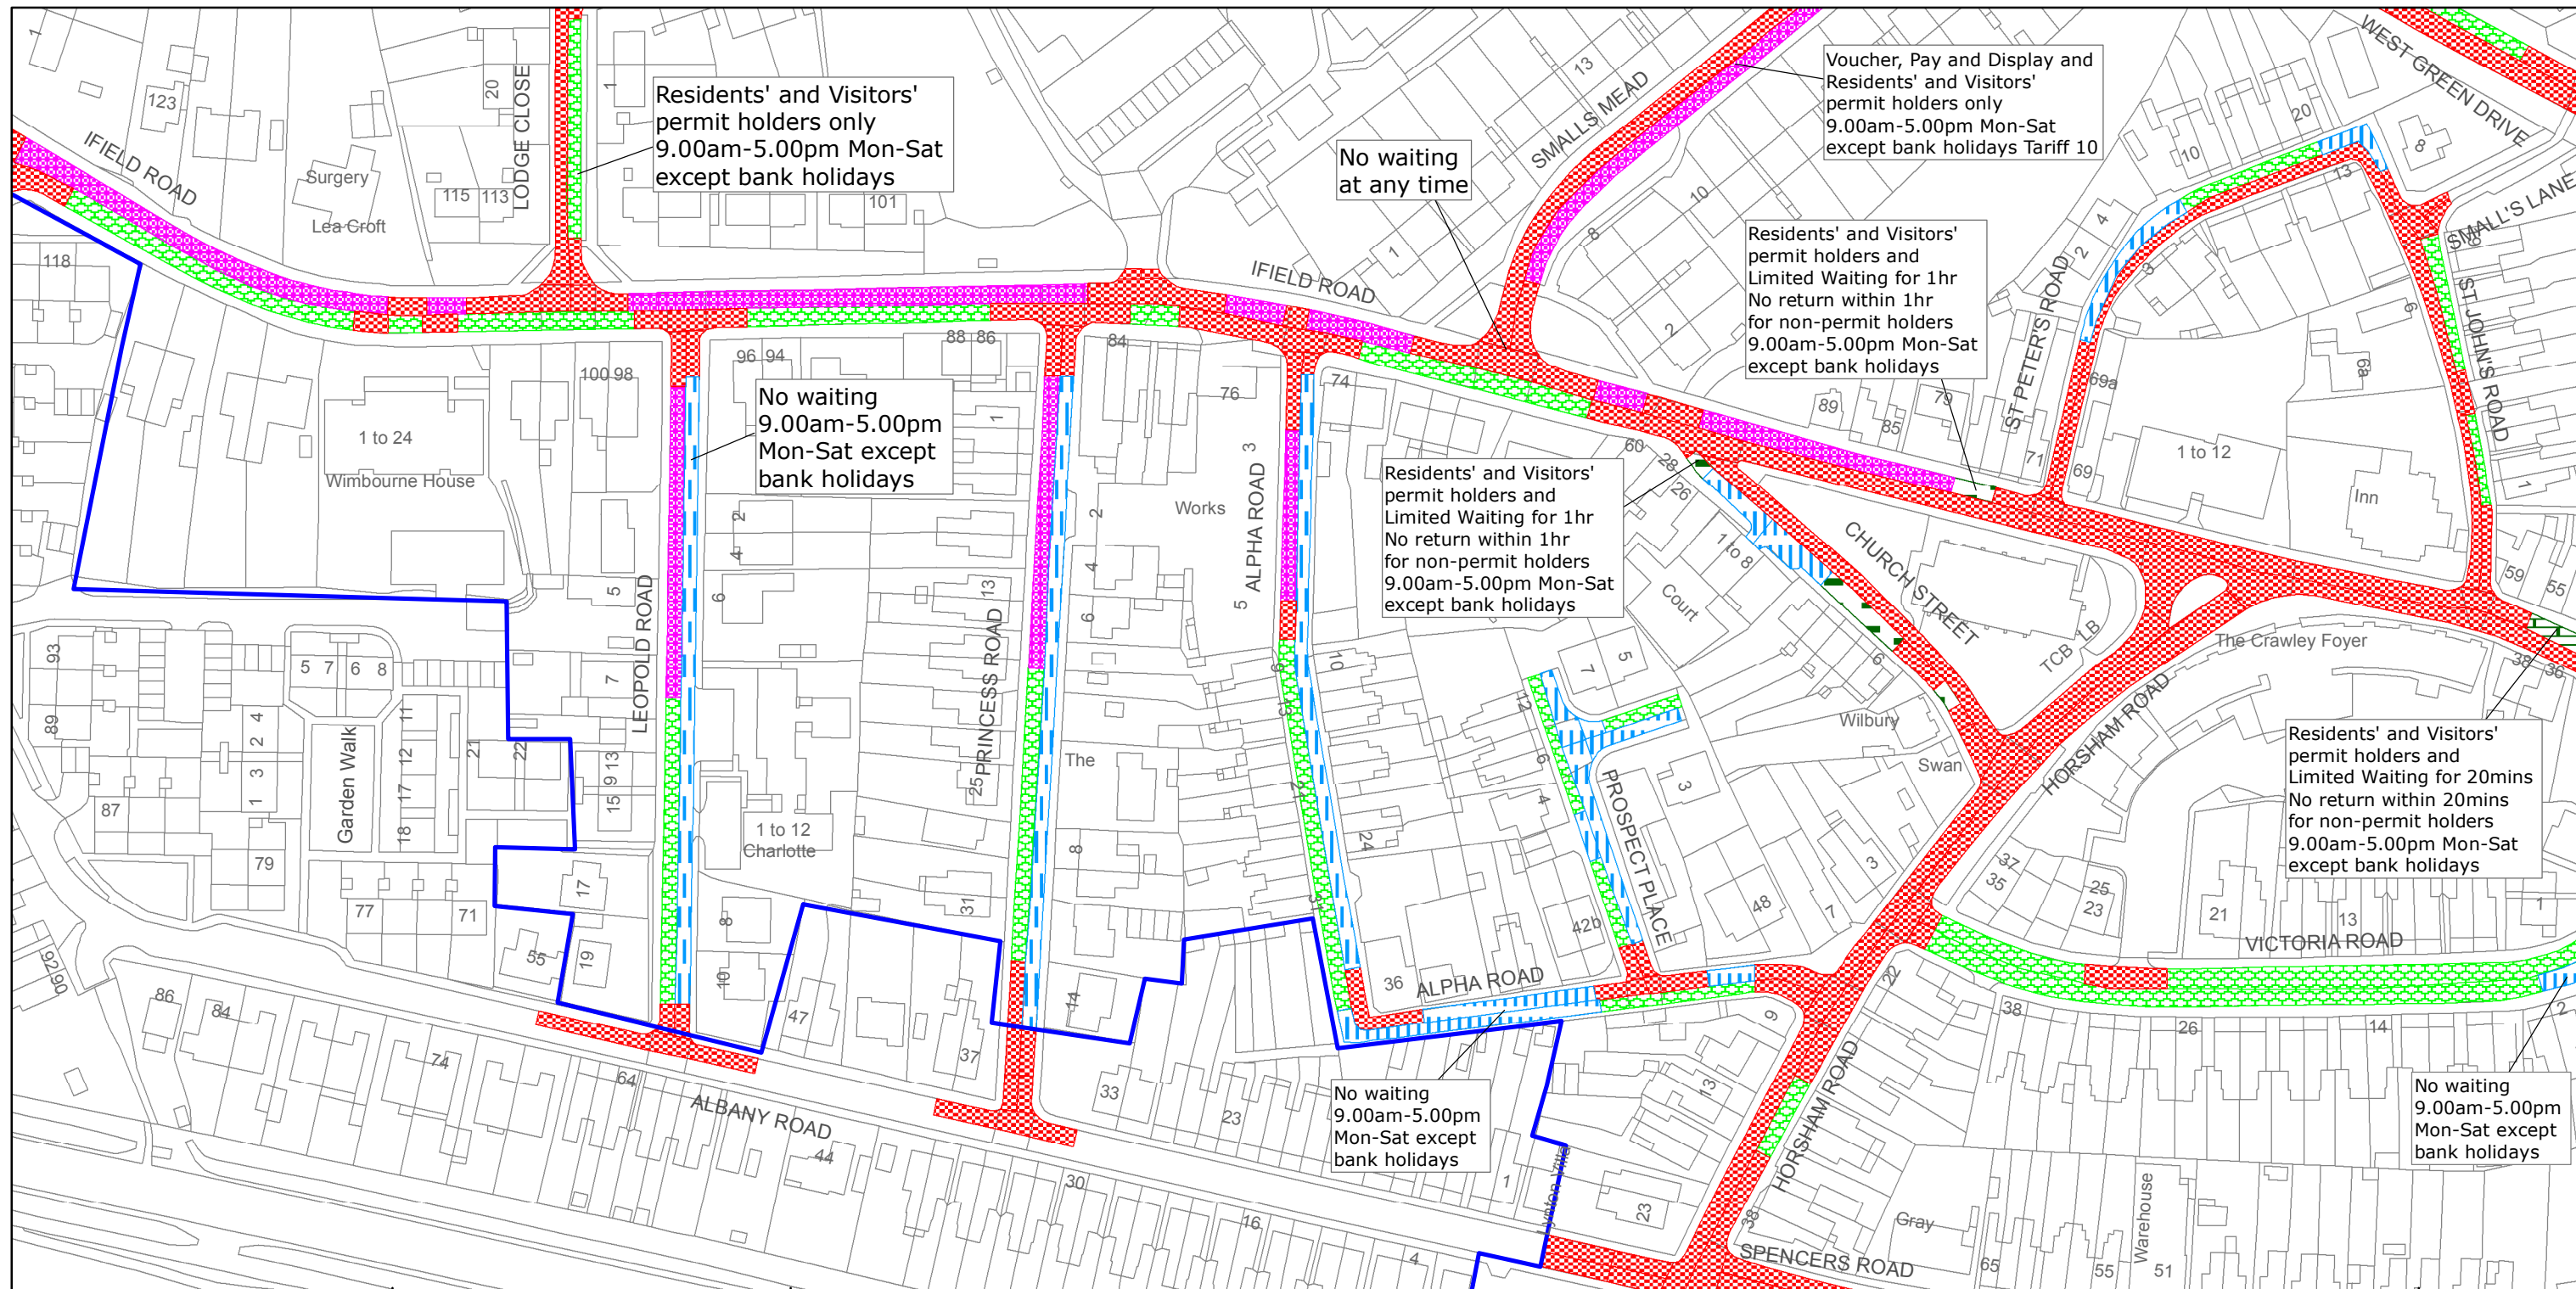

West Sussex County Council
Highways & Transport
The Grange
Tower Street
Chichester
West Sussex
PO19 1RH

CRAWLEY BOROUGH: WEST GREEN WARD

WAITING RESTRICTIONS

Reproduced from or based upon 2013 Ordnance Survey material with permission of the Controller of HMSO (c) Crown Copyright reserved.
Unauthorised reproduction infringes Crown copyright and may lead to prosecution or civil proceedings West Sussex County Council Licence No. 100023447

TILE REF NO: TQ2636NWS

SHEET ISSUE NO 3
SHEET ACTIVE FROM - 20/04/2015



SCALE:
1:1250
at A3 size