






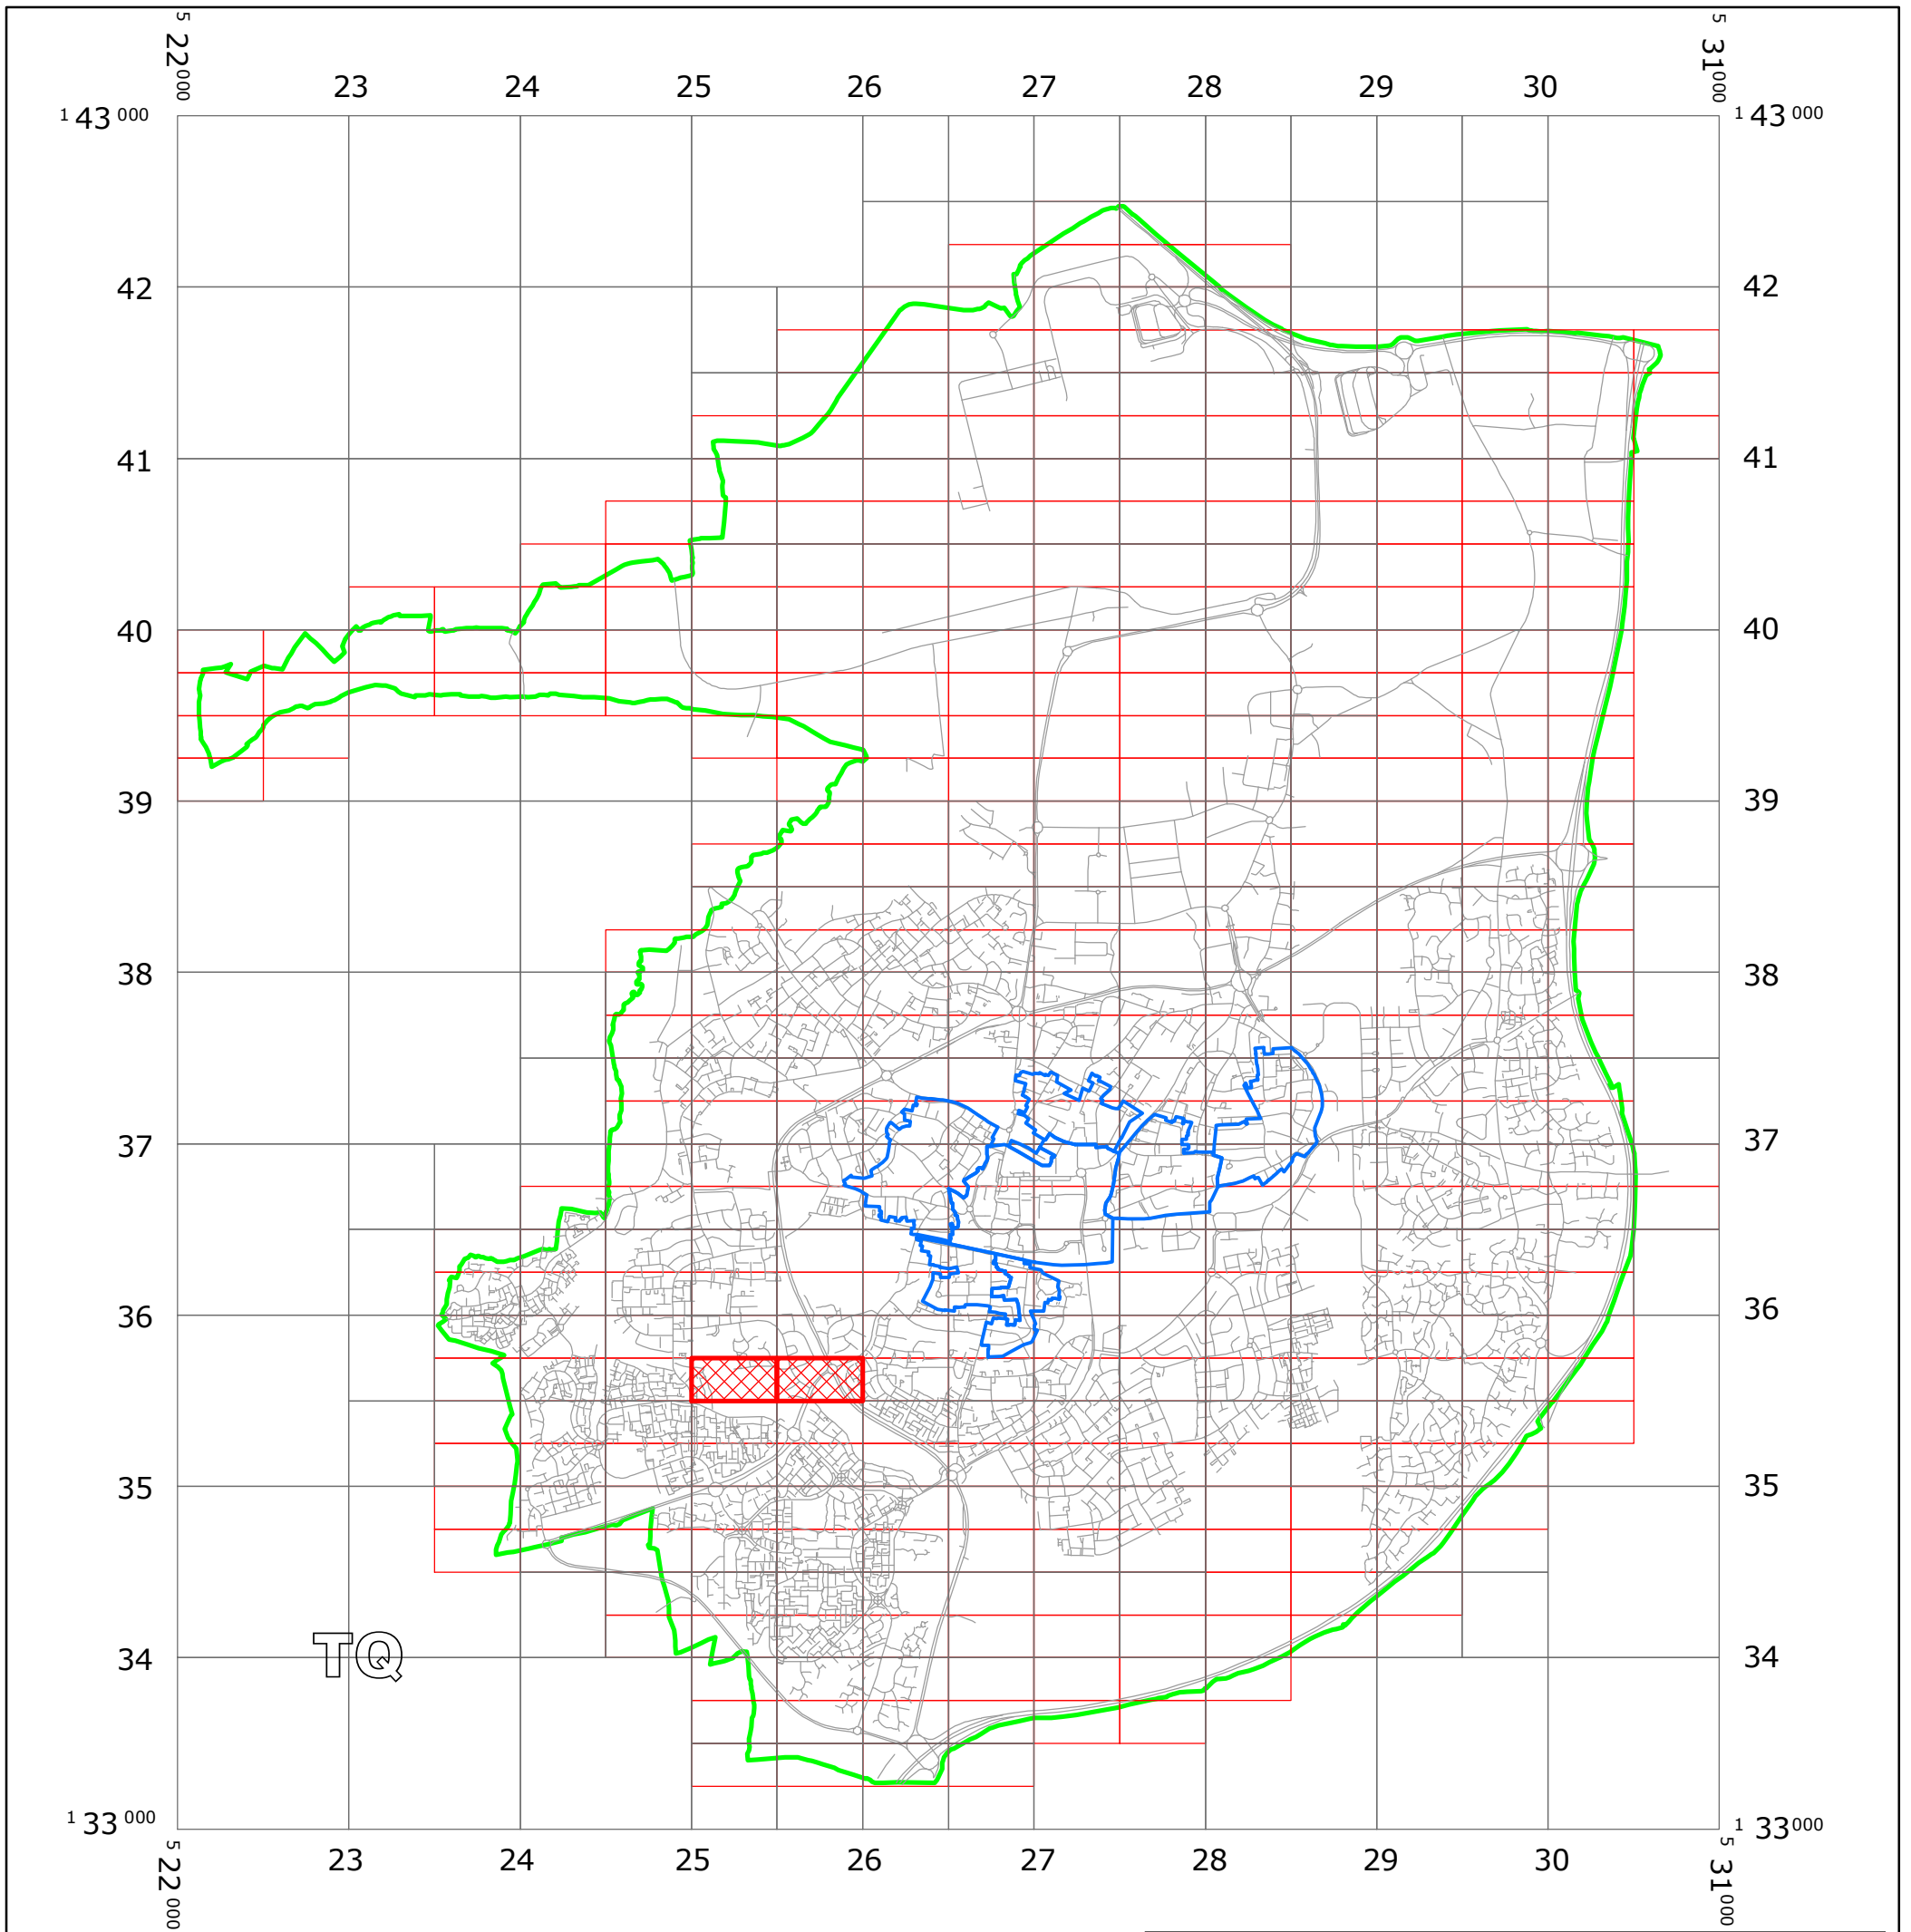

WEST SUSSEX COUNTY COUNCIL
((CRAWLEY BOROUGH) (PARKING PLACES AND TRAFFIC REGULATION)
(CONSOLIDATION) ORDER 2010)
(WEST CRAWLEY SCHOOL KEEP CLEAR AMENDMENT No. 2) ORDER 2016

CRAWLEY: LOCATION OF WAITING RESTRICTIONS



KEY:

-  OS TILE GRID
-  PARKING TILE GRID
-  LOCATION OF WAITING RESTRICTIONS
-  PARISH BOUNDARY
-  CONTROLLED PARKING ZONE BOUNDARY
-  ROAD NETWORK



West Sussex County Council
 Communities & Infrastructure
 The Grange
 Tower Street
 Chichester
 West Sussex
 PO19 1RH

WEST SUSSEX COUNTY COUNCIL
 ((CRAWLEY BOROUGH) (PARKING PLACES AND TRAFFIC REGULATION)
 (CONSOLIDATION) ORDER 2010)
 (WEST CRAWLEY SCHOOL KEEP CLEAR AMENDMENT No. 2) ORDER 2016

LOCATION OF WAITING RESTRICTIONS





Reproduced from or based upon 2013 Ordnance Survey material with permission of the Controller of HMSO
 (c) Crown Copyright reserved. Unauthorised reproduction infringes Crown copyright and may lead to
 prosecution or civil proceedings West Sussex County Council Licence No. 100023447

SCALE: 1:40,000
 DATE: 05/09/2016

Crawley Borough - Key for Waiting Restrictions

All areas over which the provision of the orders apply are defined by the shaded areas as shown on the following plans plus a contiguous area not indicated on the plans of verge and/or footway between the carriageway edge and the highway boundary. The plans in this schedule are based upon grid references of the Ordnance Survey National Grid defined by the OSGB 36 triangulation.

Clearways (yellow 255-255-0)

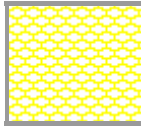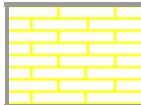1100		usgs503	School Keep Clear-No stopping at any time
1102		pat062	24hr Rural Clearway

WEST SUSSEX COUNTY COUNCIL
((CRAWLEY BOROUGH) (PARKING PLACES AND TRAFFIC REGULATION)
(CONSOLIDATION) ORDER 2010)
(WEST CRAWLEY SCHOOL KEEP CLEAR AMENDMENT No. 2) ORDER 2016

West Sussex County Council in exercise of their powers under Sections 1 (1) 2 (1) and (2), 4 (2), 45, 46, 49 and 53 and Part IV of Schedule 9 of the Road Traffic Regulation Act 1984 "the Act" as amended and of all other enabling powers and after consultation with the chief officer of police in accordance with Part III of Schedule 9 to the Act hereby make the following Order:-

1. This Order shall come into operation on the 5th day of September 2016 and may be cited as "West Sussex County Council ((Crawley Borough) (Parking Places and Traffic Regulation) (Consolidation) Order 2010) (West Crawley School Keep Clear Amendment No. 2) Order 2016."
2. The "West Sussex County Council (Crawley Borough) (Parking Places and Traffic Regulation) (Consolidation) Order 2010" is hereby amended by the insertion into it of the plan attached in the First Schedule to this Order, the deletion from it of the plan in the Second Schedule to this Order and the substitution of the plan attached in the Third Schedule to this Order.

FIRST SCHEDULE
Plan to be inserted
(as attached)


TQ2535NWS (Sheet Issue No. 1)

SECOND SCHEDULE
Plan to be deleted

TQ2535NES (Sheet Issue No. 1)


THIRD SCHEDULE
Plan to be substituted
(as attached)

TQ2535NES (Sheet Issue No. 2)

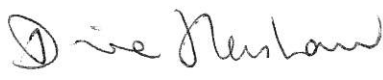
THE COMMON SEAL of WEST SUSSEX)
 COUNTY COUNCIL was hereto affixed)
)
 the THIRTIETH day of AUGUST 2016)
 in the presence of:) (L.S)
)
)
)
 Authorised Signatory)



I HEREBY CERTIFY THIS TO
 BE A TRUE COPY OF THE
 ORIGINAL DOCUMENT

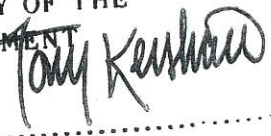

.....
 Authorised Officer
 WEST SUSSEX COUNTY COUNCIL

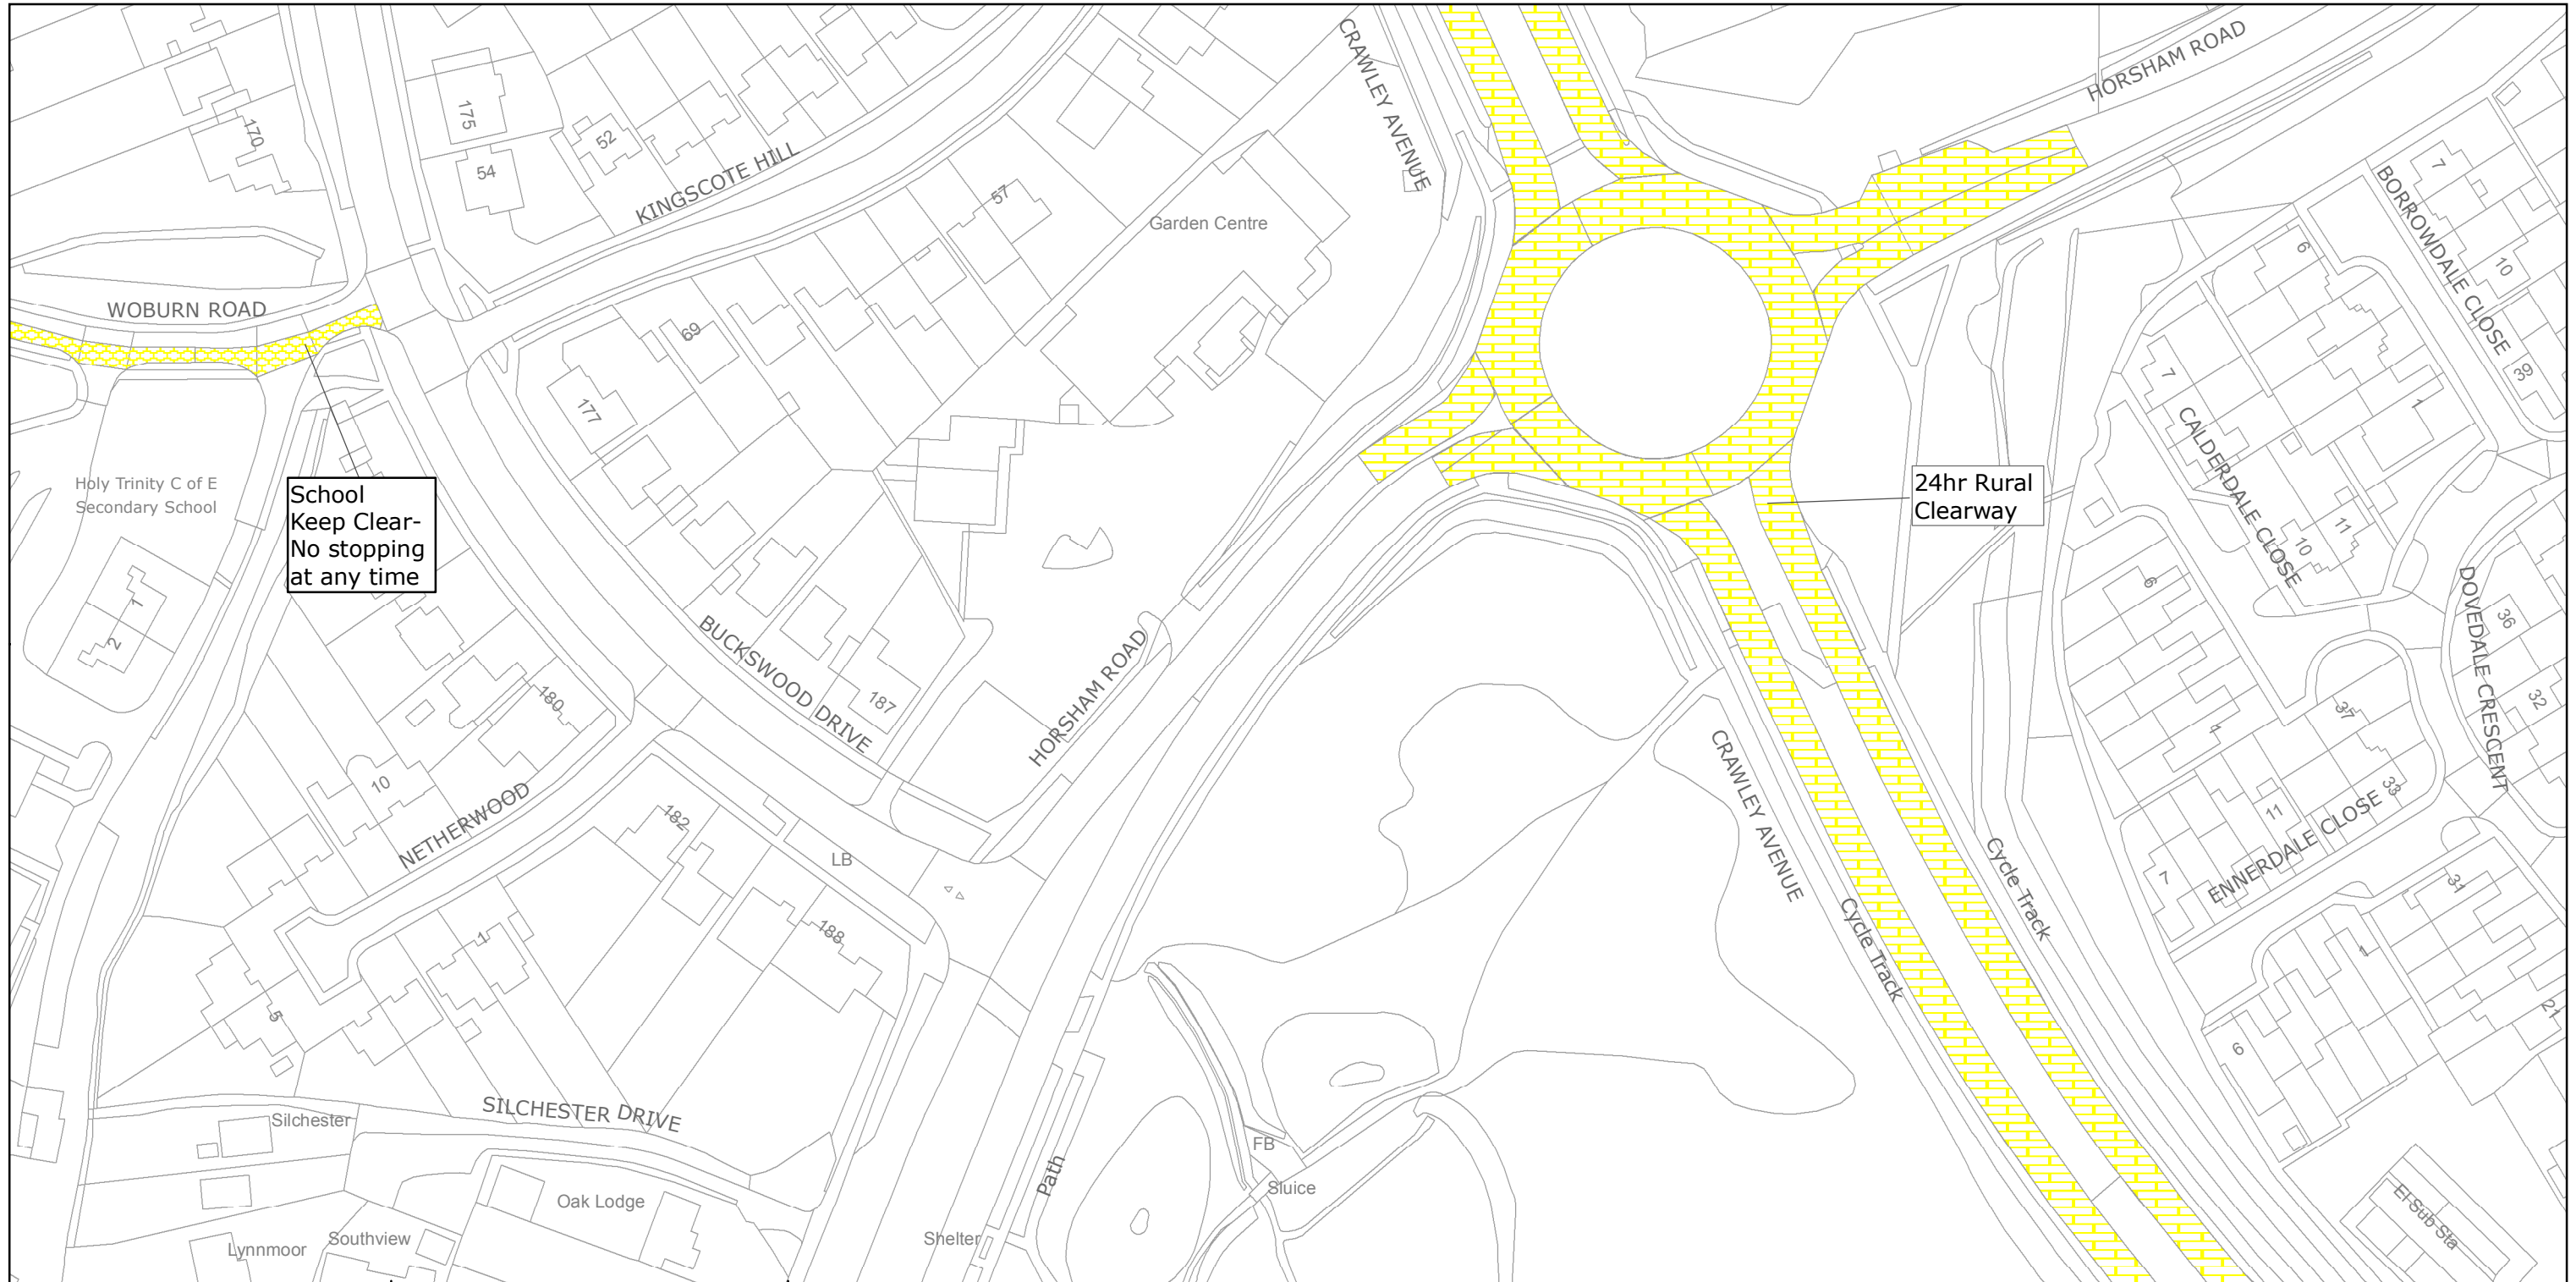

West Sussex County Council
 Highways & Transport
 The Grange
 Tower Street
 Chichester
 West Sussex
 PO19 1RH

CRAWLEY BOROUGH: BROADFIELD NORTH,
 GOSSOPS GREEN AND
 SOUTHGATE WARDS

WAITING RESTRICTIONS

TILE REF NO:
 TQ2535NES

SHEET ISSUE NO 2
 SHEET ACTIVE FROM - 05/09/2016



SCALE:
 1:1250

at A3 size

Reproduced from or based upon 2013 Ordnance Survey material with permission of the Controller of HMSO (c) Crown Copyright reserved.
 Unauthorised reproduction infringes Crown copyright and may lead to prosecution or civil proceedings West Sussex County Council Licence No. 100023447



School
Keep Clear-
No stopping
at any time



West Sussex County Council
Highways & Transport
The Grange
Tower Street
Chichester
West Sussex
PO19 1RH

CRAWLEY BOROUGH: BEWBUSH AND
SOUTHGATE WARDS

WAITING RESTRICTIONS

TILE REF NO:
TQ2535NWS

SHEET ISSUE NO 1

SHEET ACTIVE FROM - 05/09/2016



SCALE:
1:1250

at A3 size