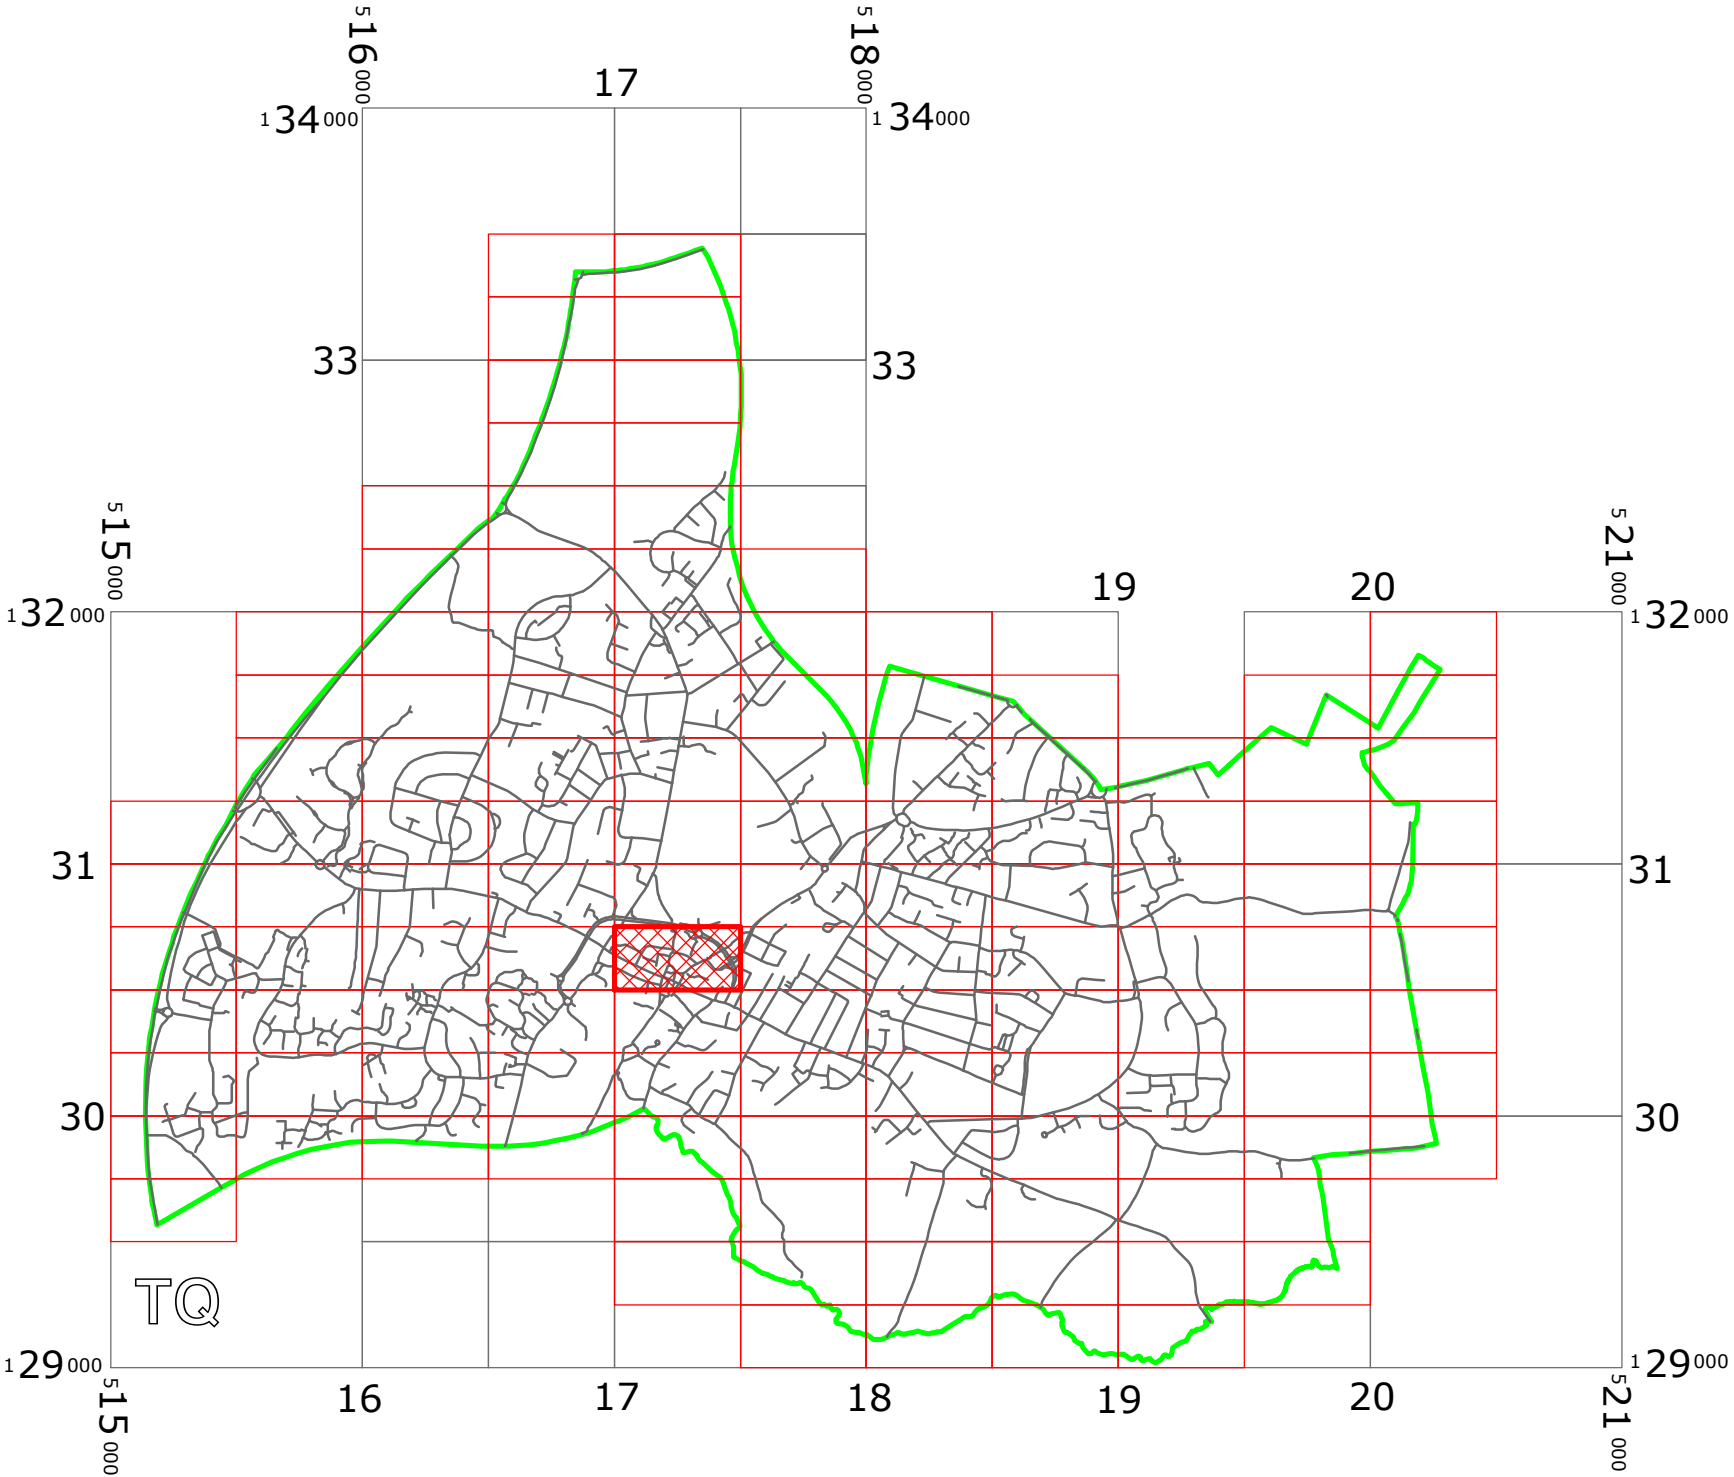


WEST SUSSEX COUNTY COUNCIL
((HORSHAM DISTRICT) (PARKING PLACES AND TRAFFIC REGULATION)
(CONSOLIDATION NO. 2) ORDER 2006)
(COPNALL WAY AMENDMENT) ORDER 2019

HORSHAM : LOCATION OF WAITING RESTRICTIONS



KEY:

OS.TILE GRID

PARKING TILE GRID

LOCATION OF WAITING RESTRICTIONS

PARISH BOUNDARY

ROAD NETWORK



West Sussex County Council
Highways & Transport
The Grange
Tower Street
Chichester
West Sussex
PO19 1RH

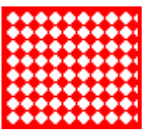
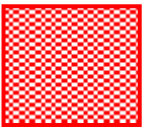
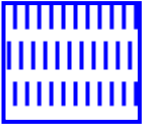
WEST SUSSEX COUNTY COUNCIL ((HORSHAM DISTRICT)
(PARKING PLACES AND TRAFFIC REGULATION)
(CONSOLIDATION NO. 2) ORDER 2006)
(COPNALL WAY AMENDMENT)
ORDER 2019
LOCATION OF WAITING RESTRICTIONS



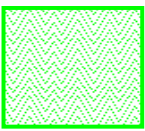
Key for Waiting Restrictions

All areas over which the provision of the orders apply are defined by the shaded areas as shown on the following plans plus a contiguous area not indicated on the plans of verge and/or footway between the carriageway edge and the highway boundary. The plans in this schedule are based upon grid references of the Ordnance Survey National Grid defined by the OSGB 36 triangulation.


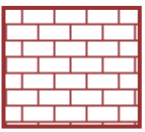
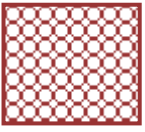

Prohibition of waiting at any time

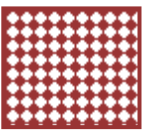

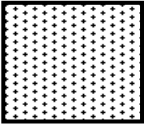
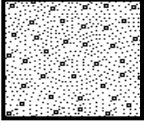

100		z_circle	No waiting, loading and unloading at any time
101		check	No waiting at any time
111		pat 046	No waiting 9.00am-5.00pm Mon-Sat

Residents Parking

514		herring3	Permit holders only 8.00am-6.00pm Mon-Sat
-----	---	----------	---

Specified Vehicles

803		check	No waiting at any time except Police vehicles
814		brick1	Loading bay-Any vehicle at any time
819		circle3	Loading bay-Any vehicle 7.00am-7.00pm any day
823		circle4	Loading bay 7.00am-7.00pm and No stopping except taxis 7.00pm-7.00am any day

824		zcircle	No waiting 7.00am-7.00pm and No stopping except taxis 7.00pm-7.00am any day
830		check	Disabled persons vehicles at any time
844		usgs721	No stopping at any time except taxis
845		usgs602	No waiting at any time except taxis
868		usgs317	Loading bay-Any vehicle 4.30pm-10.30am any day

WEST SUSSEX COUNTY COUNCIL
((HORSHAM DISTRICT) (PARKING PLACES AND TRAFFIC REGULATION)
(CONSOLIDATION NO. 2) ORDER 2006)
(COPNALL WAY AMENDMENT) ORDER 2019

West Sussex County Council in exercise of their powers under Sections 1 (1) 2 (1) and (2), 4 (2), 45, 46, 49 and 53 and Part IV of Schedule 9 of the Road Traffic Regulation Act 1984 "the Act" as amended and of all other enabling powers and after consultation with the chief officer of police in accordance with Part III of Schedule 9 to the Act hereby make the following Order:-

1. This Order shall come into operation on the 8th day of July 2019 and may be cited as "West Sussex County Council ((Horsham District) (Parking Places and Traffic Regulation) (Consolidation No. 2) Order 2006) (Copnall Way Amendment) Order 2019."
2. The "West Sussex County Council (Horsham District) (Parking Places and Traffic Regulation) (Consolidation No.2) Order 2006" is hereby amended by the deletion from it of the plan specified in the First Schedule to this Order and the substitution of the plan attached in the Second Schedule to this Order.

FIRST SCHEDULE
Plan number to be revoked

TQ1730NWS (Sheet Issue No. 11)

SECOND SCHEDULE
Plan to be substituted
(as attached)

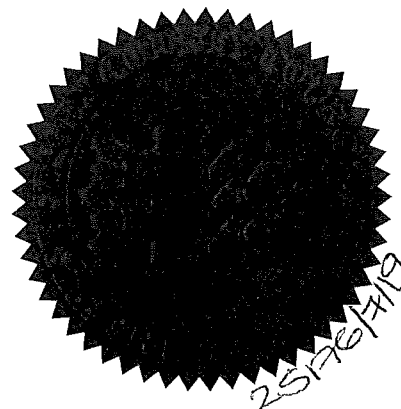
TQ1730NWS (Sheet Issue No. 12)

The COMMON SEAL of WEST SUSSEX
COUNTY COUNCIL was hereto affixed

the SECOND day of July 2019
in the presence of

Authorised Signatory

)
)
)
) (L.S.)
)
)
)

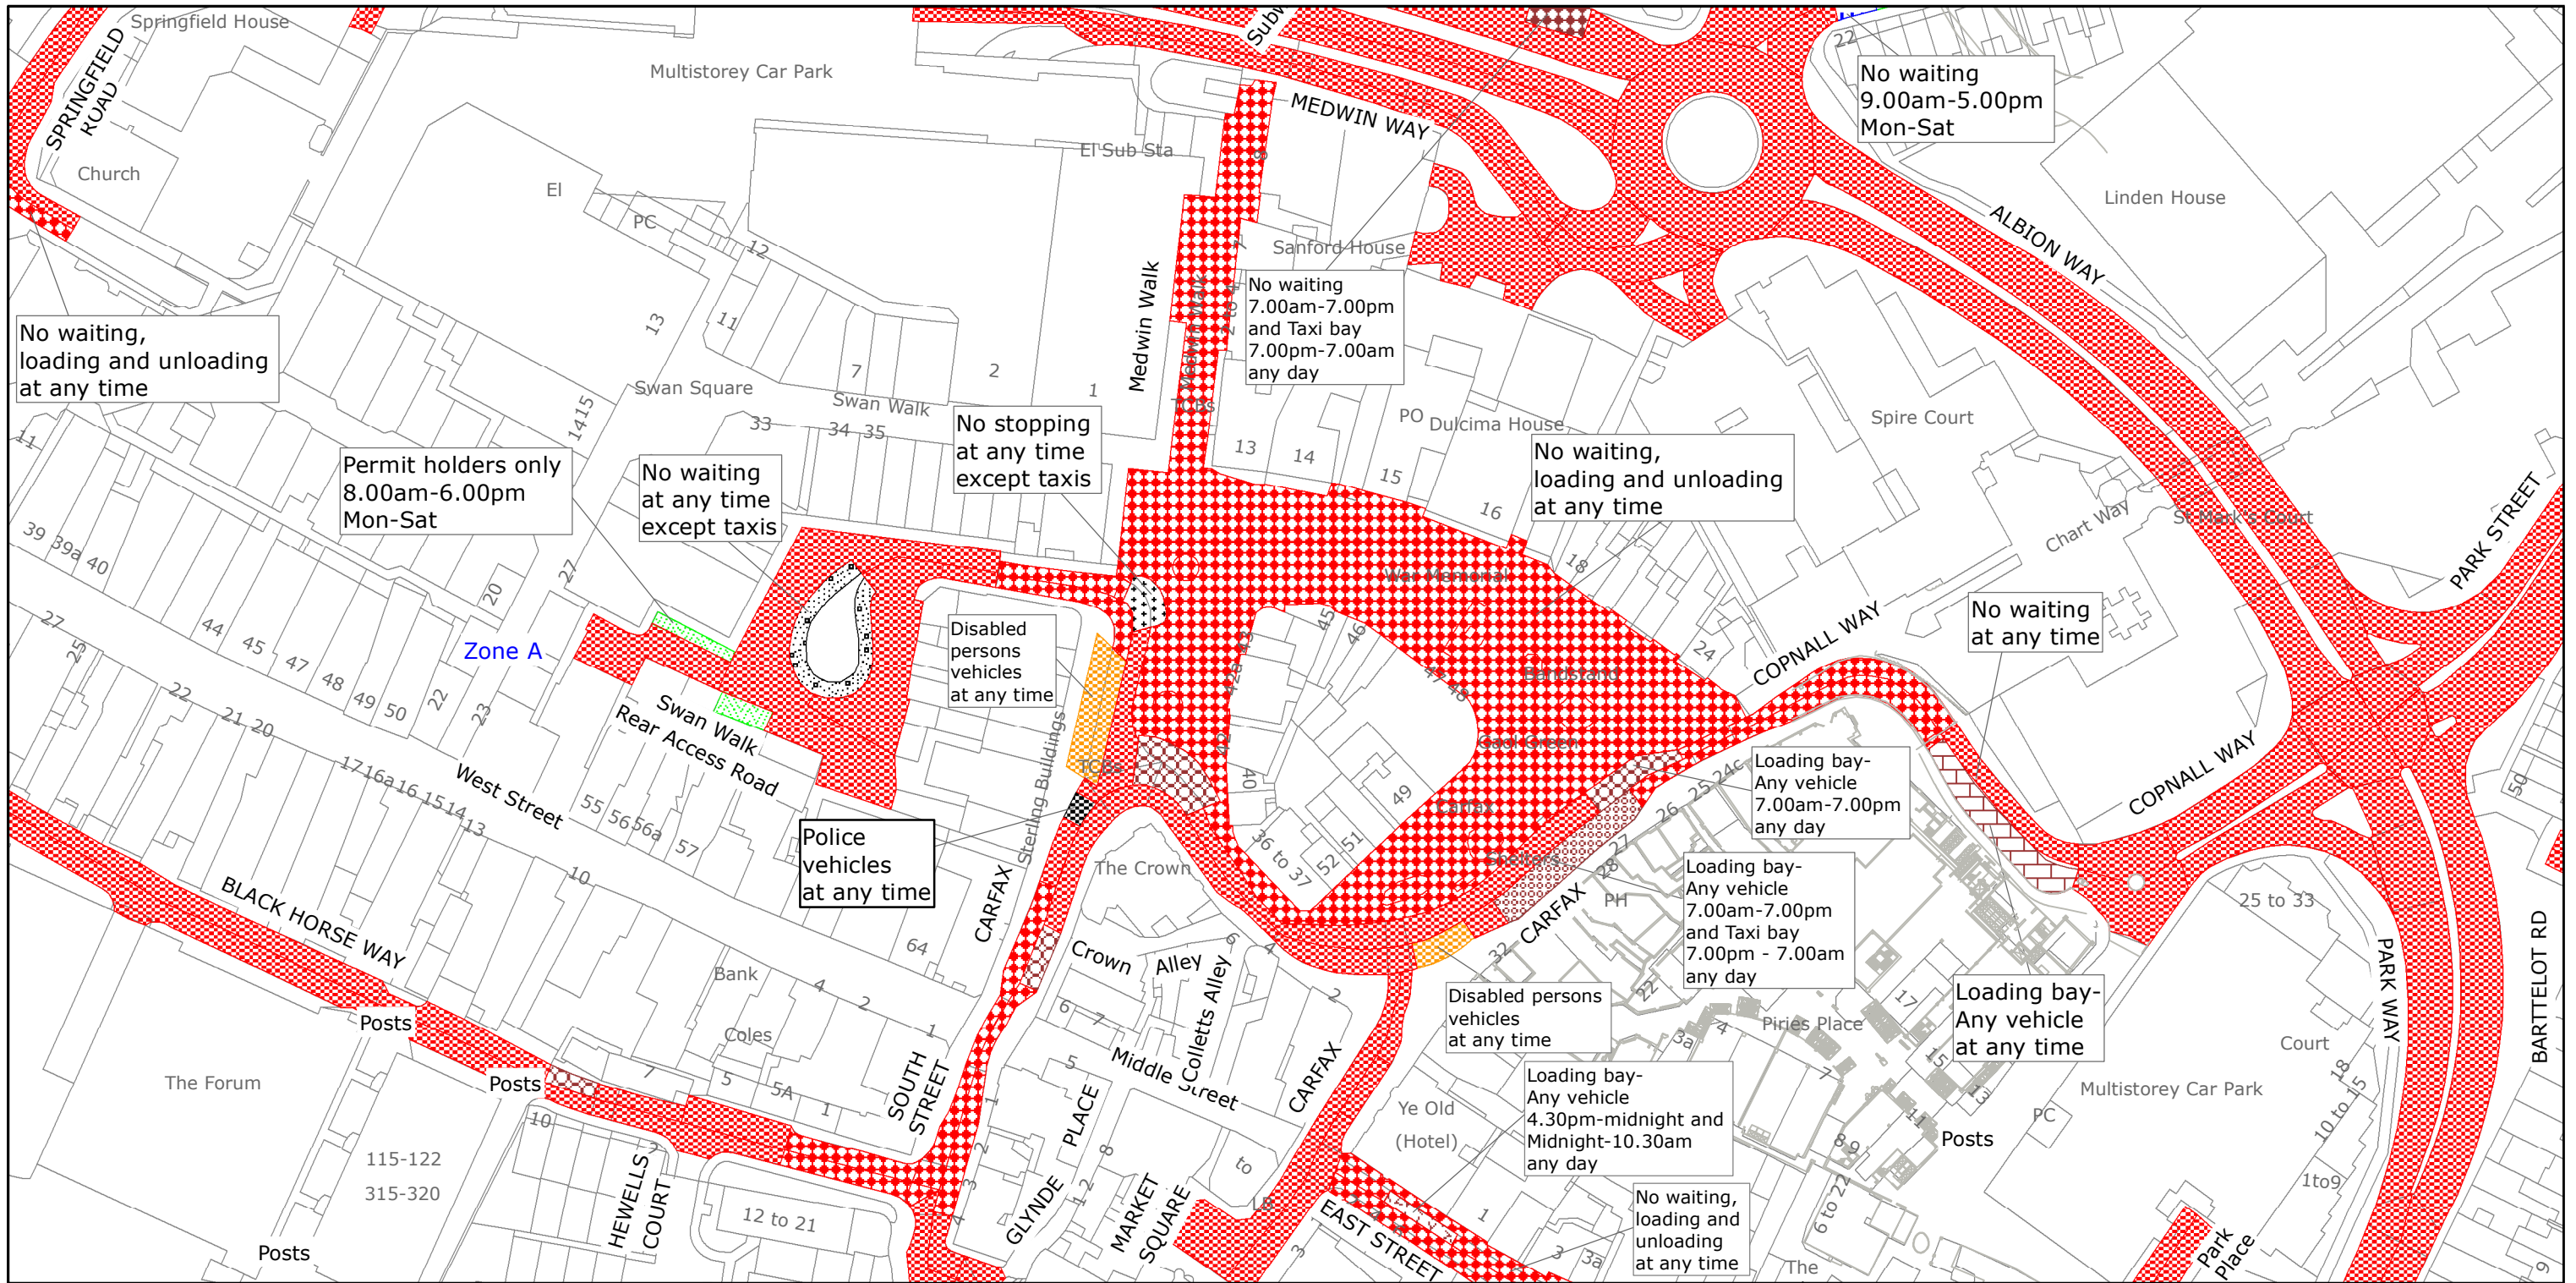


I HEREBY CERTIFY THIS TO
BE A TRUE COPY OF THE
ORIGINAL DOCUMENT

.....
Authorised Officer

WEST SUSSEX COUNTY COUNCIL

OFFICER DELEGATED AUTHORITY



West Sussex County Council
Highways & Transport
The Grange
Tower Street
Chichester
West Sussex
PO19 1RH

HORSHAM DISTRICT: HORSHAM

WAITING RESTRICTIONS

Reproduced from or based upon 2019 Ordnance Survey mapping with permission of the Controller of HMSO (c) Crown Copyright reserved.
Unauthorised reproduction infringes Crown copyright and may lead to prosecution or civil proceedings West Sussex County Council Licence No. 100018485

TILE REF NO: TQ1730NWS

SHEET ISSUE NO 13
SHEET ACTIVE FROM - 08/07/2019



SCALE:
1:1250
at A3 size