


WEST SUSSEX COUNTY COUNCIL  
((HORSHAM DISTRICT)(PARKING PLACES AND TRAFFIC REGULATION)  
(CONSOLIDATION NO.2) ORDER 2006)  
(EAST STREET AMENDMENT)  
ORDER 2022

HORSHAM: LOCATION OF WAITING RESTRICTIONS

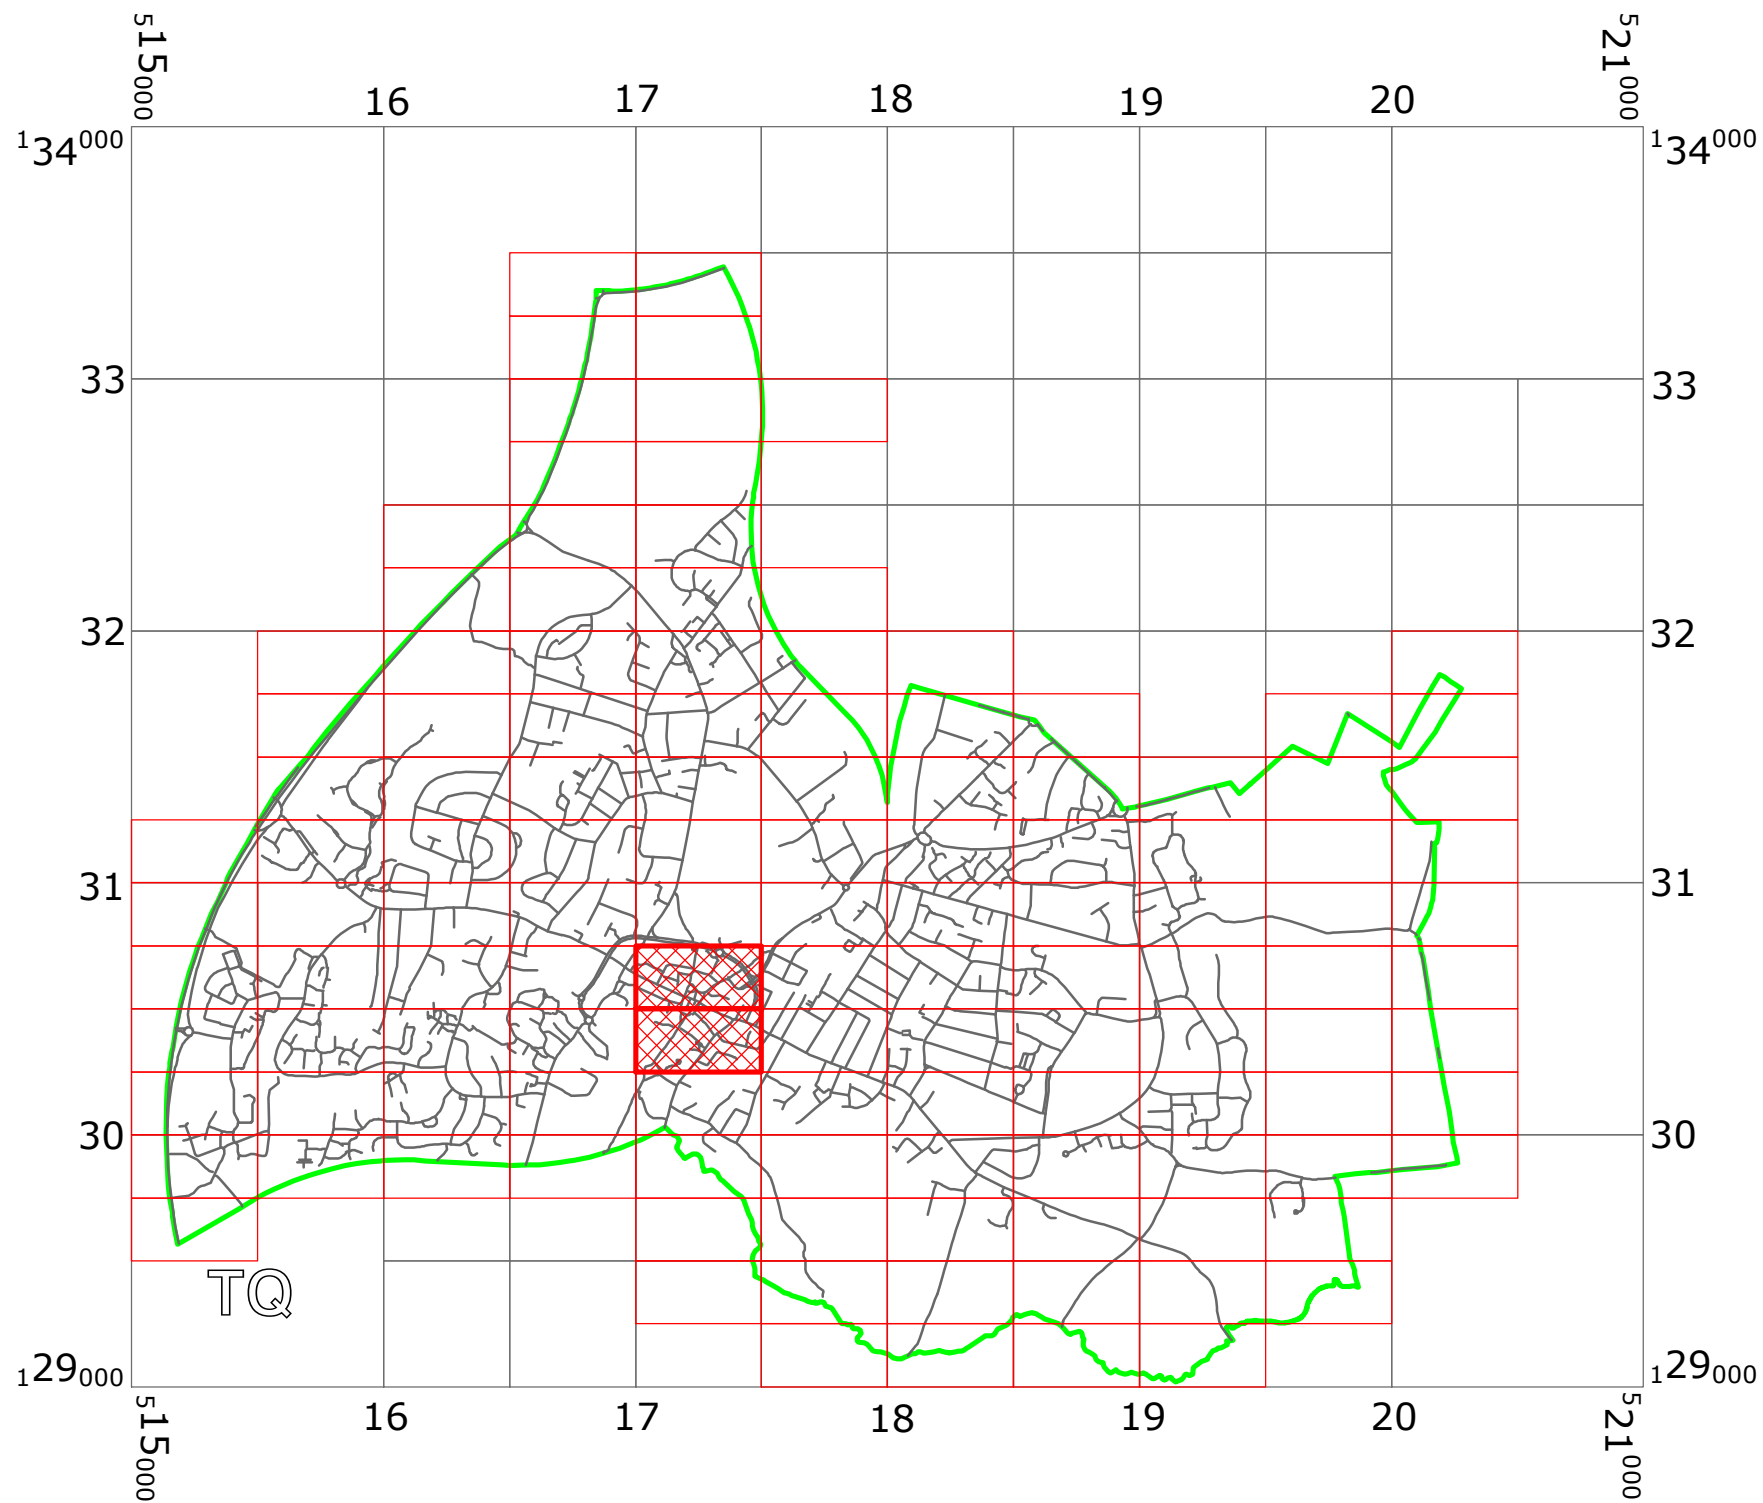

KEY:

OS.TILE GRID

PARKING TILE GRID

LOCATION OF WAITING RESTRICTIONS




PARISH BOUNDARY

ROAD NETWORK


## Key for Waiting Restrictions

All areas over which the provision of the orders apply are defined by the shaded areas as shown on the following plans plus a contiguous area not indicated on the plans of verge and/or footway between the carriageway edge and the highway boundary. The plans in this schedule are based upon grid references of the Ordnance Survey National Grid defined by the OSGB 36 triangulation.



### Prohibition of Waiting

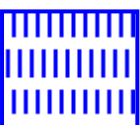100		z_circle	No waiting, loading and unloading at any time
101		check	No waiting at any time
111		pat 046	No waiting 9.00am-5.00pm Mon-Sat


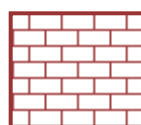
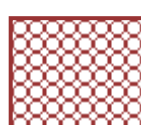


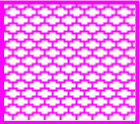
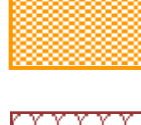
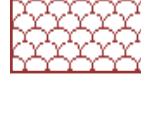
### Shared Residents Parking & Charged On-street Parking

410		usgs503	Pay and Display up to 3hrs and Residents' and Visitors' permit holders 9.00am-5.00pm Mon-Sat
-----	---	---------	--

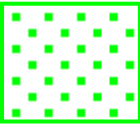
### Residents Parking

502		dot6	Residents' and Visitors' permit holders only 9.00am-5.00pm Mon-Sat
514		herring3	Permit holders only 8.00am-6.00pm Mon-Sat
519		usgs731	Residents' and Visitors' permit holders only 9.00am-9.00pm Mon-Sat

### Specified Vehicles

803		check	No waiting at any time except Police vehicles
814		brick1	Loading bay-Any vehicle at any time
819		circle3	Loading bay-Any vehicle 7.00am-7.00pm any day
823		circle4	Loading bay 7.00am-7.00pm and No stopping except taxis 7.00pm-7.00am any day
824		zcircle	No waiting 7.00am-7.00pm and No stopping except taxis 7.00pm-7.00am any day
830		check	Disabled persons vehicles at any time
838		usgs504	Loading bay – Any vehicle 8.00am-6.00pm any day Loading limited to 30 mins
844		usgs721	No stopping at any time except taxis


845

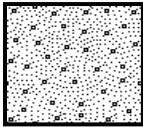

usgs602

No waiting at any time except taxis

850

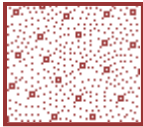

usgs602

Loading bay – Any vehicle 10.30pm-Midnight  
Midnight-10.30am any day

**WEST SUSSEX COUNTY COUNCIL**  
**((HORSHAM DISTRICT) (PARKING PLACES AND TRAFFIC REGULATION)**  
**(CONSOLIDATION NO.2) ORDER 2006)**  
**(EAST STREET AMENDMENT) ORDER 2022**

West Sussex County Council in exercise of their powers under Sections 1 (1) 2 (1) and (2), 4 (2), 45, 46, 49 and 53 and Part IV of Schedule 9 of the Road Traffic Regulation Act 1984 "the Act" as amended and of all other enabling powers and after consultation with the chief officer of police in accordance with Part III of Schedule 9 to the Act hereby make the following Order:-

1. This Order shall come into operation on the 11<sup>th</sup> day of July 2022 and may be cited as "West Sussex County Council ((Horsham District) (Parking Places and Traffic Regulation) (Consolidation No. 2) Order 2006) (East Street Amendment) Order 2022."
2. The "West Sussex County Council (Horsham District) (Parking Places and Traffic Regulation) (Consolidation No.2) Order 2006" is hereby amended by the deletion from it of the plans specified in the First Schedule to this Order and the substitution of the plans attached in the Second Schedule to this Order.

**FIRST SCHEDULE**  
**Plan numbers to be revoked**

TQ1730NWS (Issue No. 13)  
TQ1730SWN (Issue No. 12)

**SECOND SCHEDULE**  
**Plans to be substituted**  
**(as attached)**

TQ1730NWS (Issue No. 14)  
TQ1730SWN (Issue No. 13)

**For and on behalf of WEST SUSSEX COUNTY COUNCIL**


Authorised Signatory:



NAME: Rebecca Caney

DATE MADE: 7<sup>th</sup> July 2022



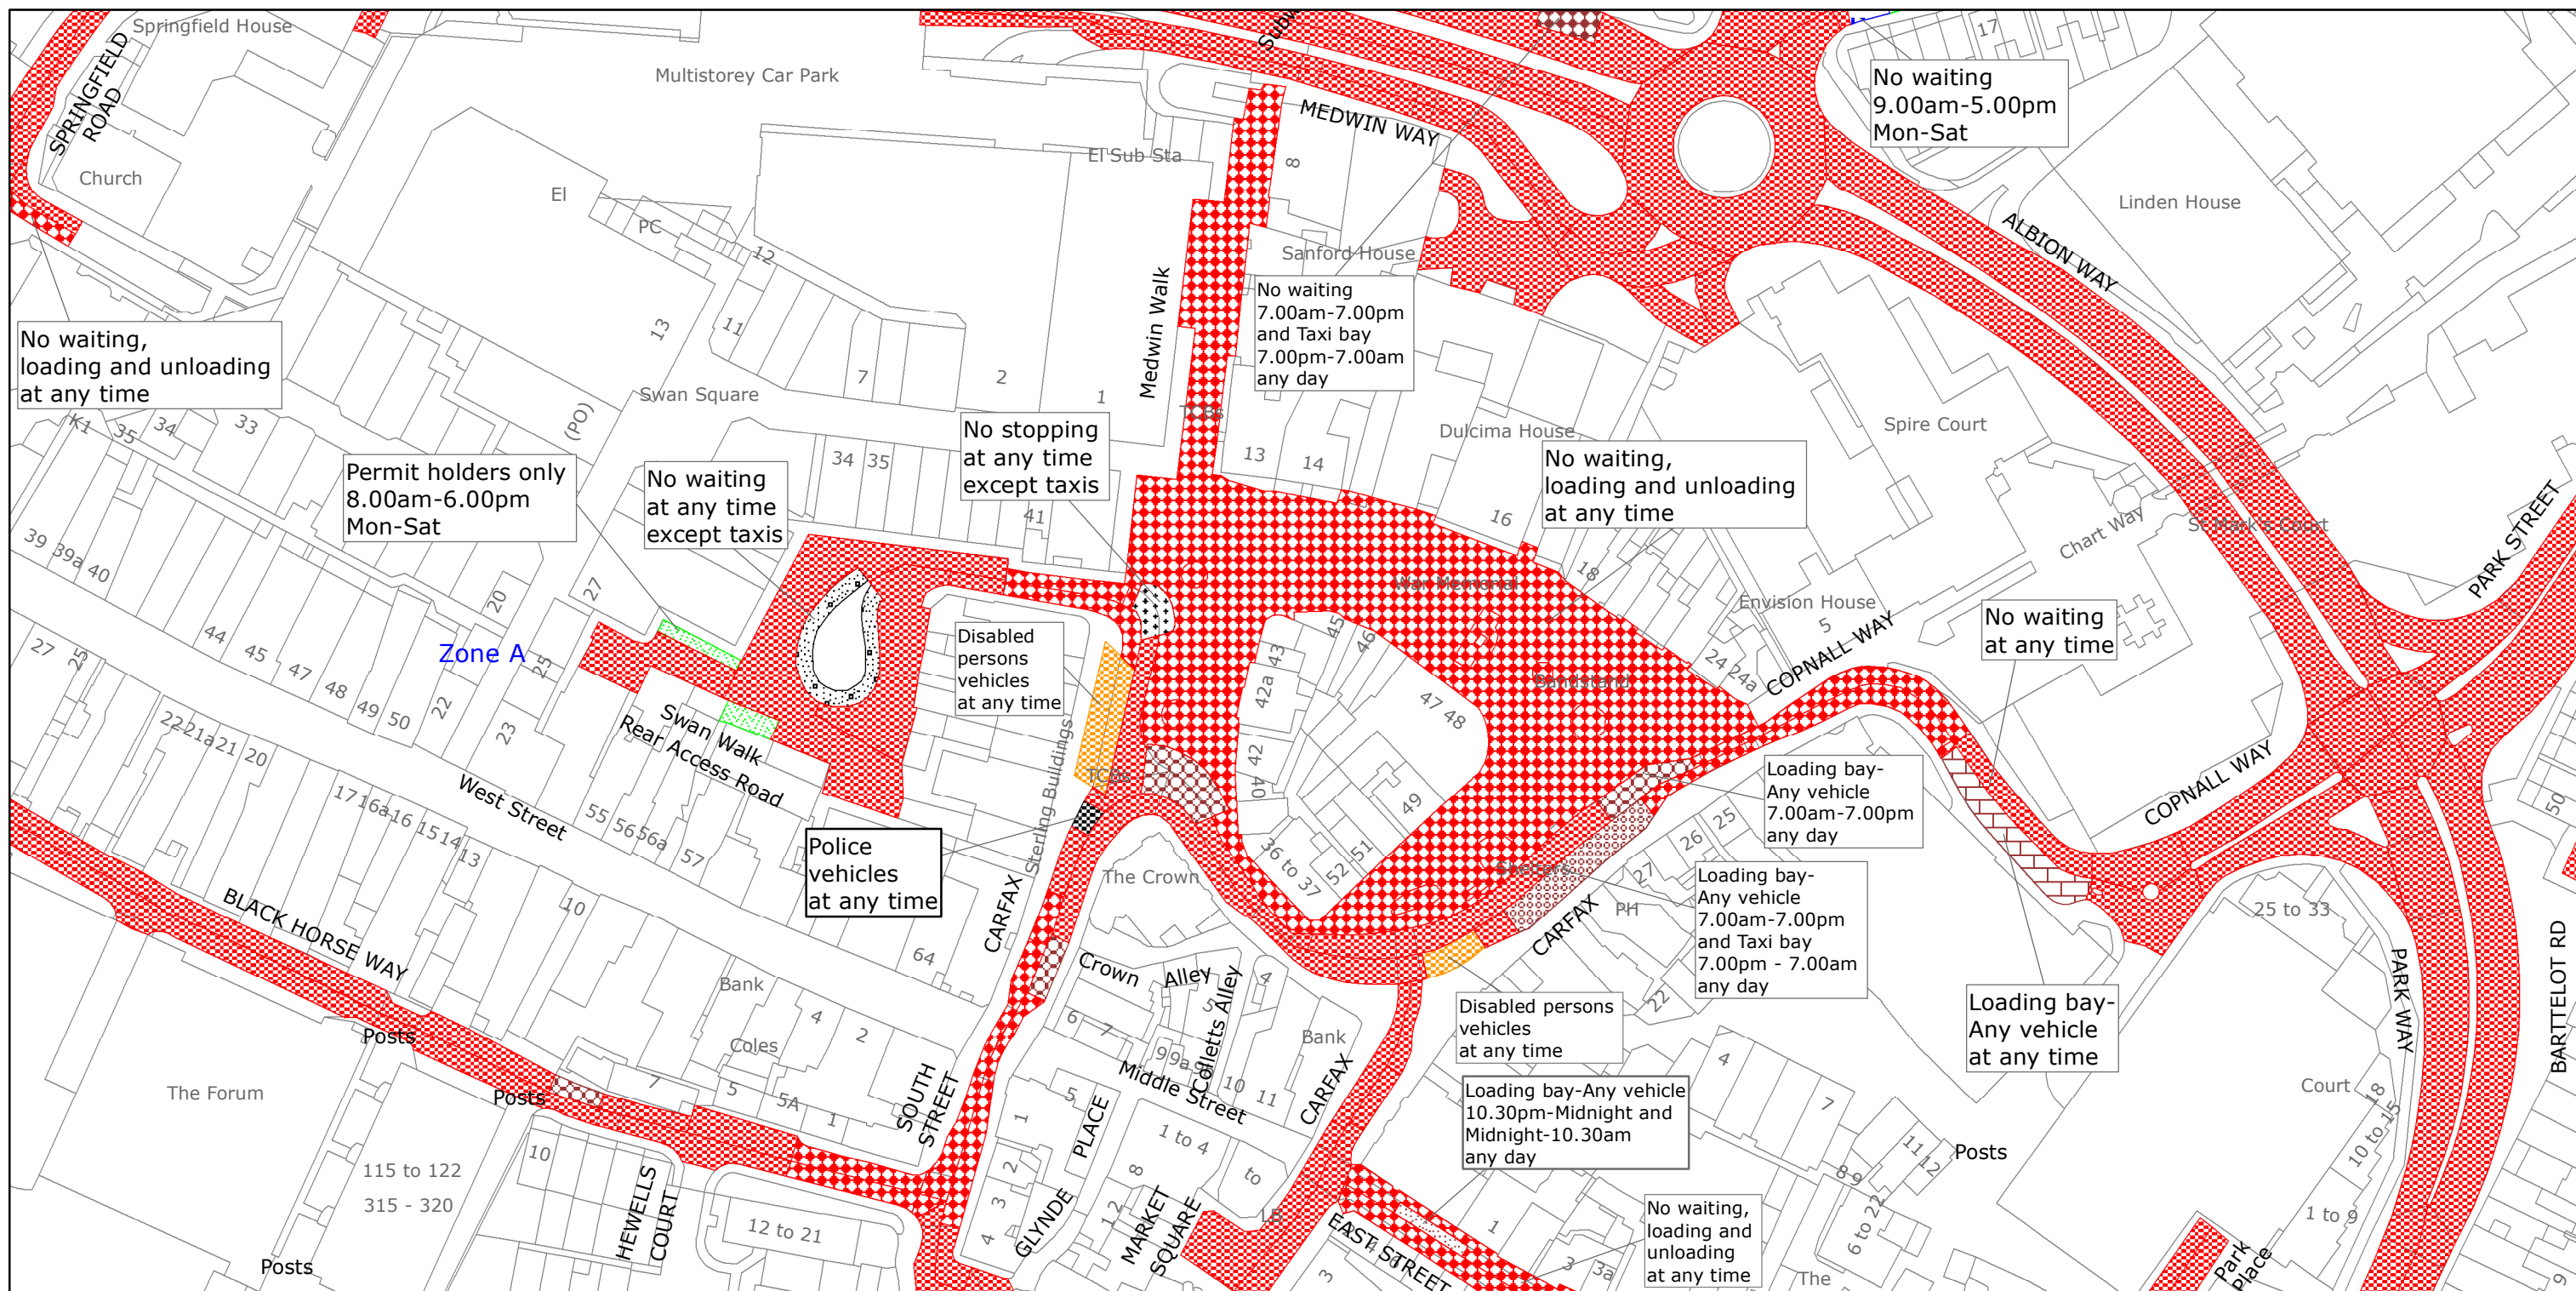

West Sussex County Council  
Highways & Transport  
The Grange  
Tower Street  
Chichester  
West Sussex  
PO19 1RH

## HORSHAM DISTRICT: HORSHAM

### WAITING RESTRICTIONS

Reproduced from or based upon 2022 Ordnance Survey mapping with permission of the Controller of HMSO (c) Crown Copyright reserved.  
Unauthorised reproduction infringes Crown copyright and may lead to prosecution or civil proceedings West Sussex County Council Licence No. 100018485

# TILE REF NO: TQ1730NWS

SHEET ISSUE NO 14  
SHEET ACTIVE FROM - 11.07.2022



SCALE:  
1:1250  
at A3 size



