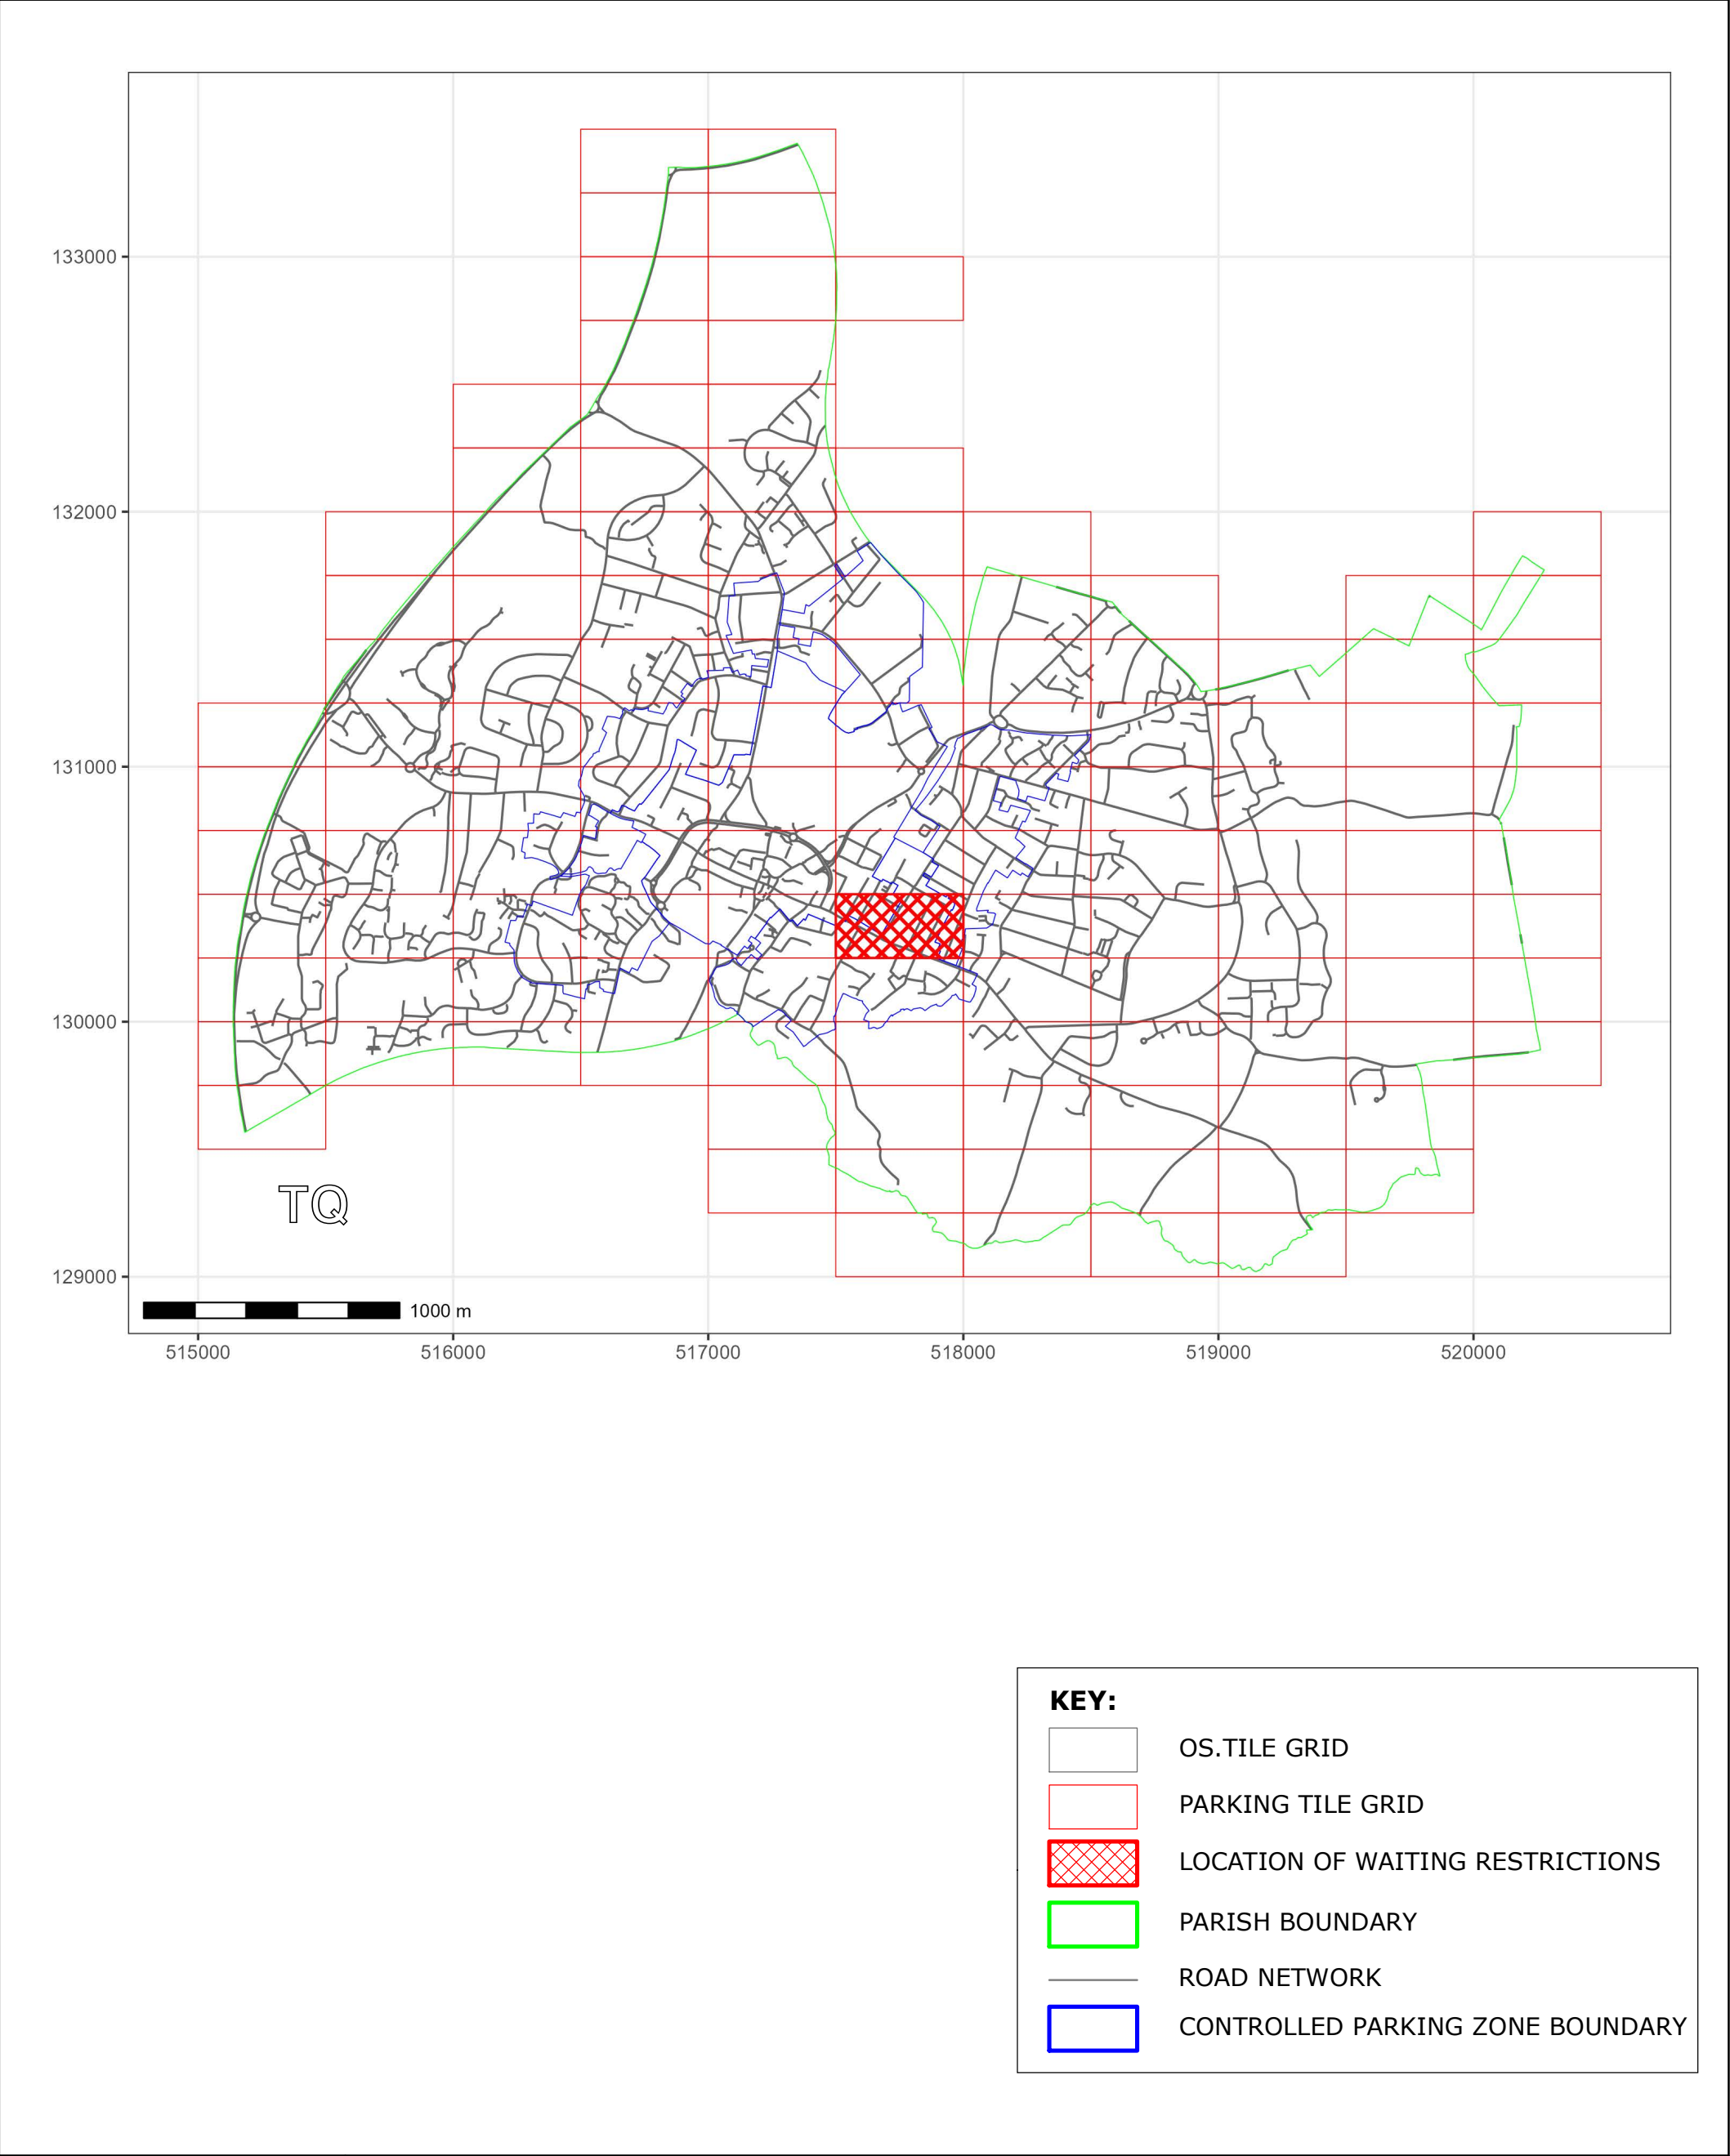


WEST SUSSEX COUNTY COUNCIL  
((HORSHAM DISTRICT)(PARKING PLACES AND TRAFFIC REGULATION)  
(CONSOLIDATION NO. 2) ORDER 2006)  
(LIVINGSTONE ROAD & PARK TERRACE EAST AMENDMENT)  
ORDER 2023

HORSHAM: LOCATION OF WAITING RESTRICTIONS



West Sussex County Council  
Highways & Transport  
The Grange  
Tower Street  
Chichester  
West Sussex  
PO19 1RH

WEST SUSSEX COUNTY COUNCIL  
((HORSHAM DISTRICT)(PARKING PLACES AND TRAFFIC  
REGULATION)(CONSOLIDATION NO. 2) ORDER 2006)  
(LIVINGSTONE ROAD & PARK TERRACE EAST AMENDMENT)  
ORDER 2023


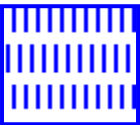
LOCATION OF WAITING RESTRICTIONS



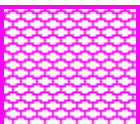
Key for Waiting Restrictions

All areas over which the provision of the orders apply are defined by the shaded areas as shown on the following plans plus a contiguous area not indicated on the plans of verge and/or footway between the carriageway edge and the highway boundary. The plans in this schedule are based upon grid references of the Ordnance Survey National Grid defined by the OSGB 36 triangulation.

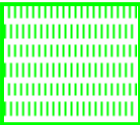

Prohibition of Waiting

101		check	No waiting at any time
111		pat 046	No waiting 9.00am-5.00pm Mon-Sat

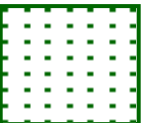
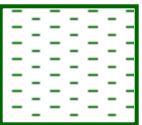
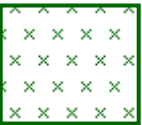

Shared Residents Parking & Charged On-street Parking

410		usgs503	Pay and Display up to 3hrs and Residents' and Visitors' permit holders 9.00am-5.00pm Mon-Sat
-----	--	---------	--


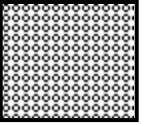
Residents Parking

505		pat038	Residents' and Visitors' permit holders only 8.00am-10.00am Mon-Sat
506		pat039	Residents' and Visitors' permit holders only 10.00am-Noon Mon-Sat
519		usgs731	Residents' and Visitors' permit holders only 9.00am-9.00pm Mon-Sat

Shared Residents Parking & Free Limited Waiting

600		dot5	Residents' and Visitors' permit holders and Limited waiting for 1hr No return within 1hr for non-permit holders 9.00am-9.00pm Mon-Sat
601		pat064	Residents' and Visitors' permit holders and Limited waiting for 1hr No return within 1hr for non-permit holders 9.00am-5.00pm Mon-Sat
605		usgs712	Residents' and Visitors' permit holders and Limited waiting for 2hrs No return within 2hrs for non-permit holders 9.00am-5.00pm Mon-Sat
607		circle3	Residents' and Visitors' permit holders and Limited waiting for 30mins No return within 1hr for non-permit holders 9.00am-5.00pm Mon-Sat

Specified Vehicles

830		check	Disabled persons vehicles at any time
867		circle4	Car club permit holders only at any time

**WEST SUSSEX COUNTY COUNCIL**  
**((HORSHAM DISTRICT) (PARKING PLACES AND TRAFFIC REGULATION)**  
**(CONSOLIDATION NO. 2) ORDER 2006)**  
**(LIVINGSTONE ROAD & PARK TERRACE EAST AMENDMENT) ORDER 2023**

West Sussex County Council in exercise of their powers under Sections 1 (1) 2 (1) and (2), 4 (2), 45, 46, 49 and 53 and Part IV of Schedule 9 of the Road Traffic Regulation Act 1984 "the Act" as amended and of all other enabling powers and after consultation with the chief officer of police in accordance with Part III of Schedule 9 to the Act hereby make the following Order:-

1. This Order shall come into operation on the 9<sup>th</sup> day of October 2023 and may be cited as "West Sussex County Council ((Horsham District) (Parking Places and Traffic Regulation) (Consolidation No. 2) Order 2006) (Livingstone Road & Park Terrace East Amendment) Order 2023."
2. The "West Sussex County Council (Horsham District) (Parking Places and Traffic Regulation) (Consolidation No.2) Order 2006" is hereby amended by the deletion from it of the plan in the First Schedule to this Order and the substitution into it of the plan attached in the Second Schedule to this Order.

**FIRST SCHEDULE**  
**Plan to be deleted**

TQ1730SEN (Sheet Issue No.10)

**SECOND SCHEDULE**  
**Plan to be substituted**  
**(as attached)**

TQ1730SEN (Sheet Issue No.11)

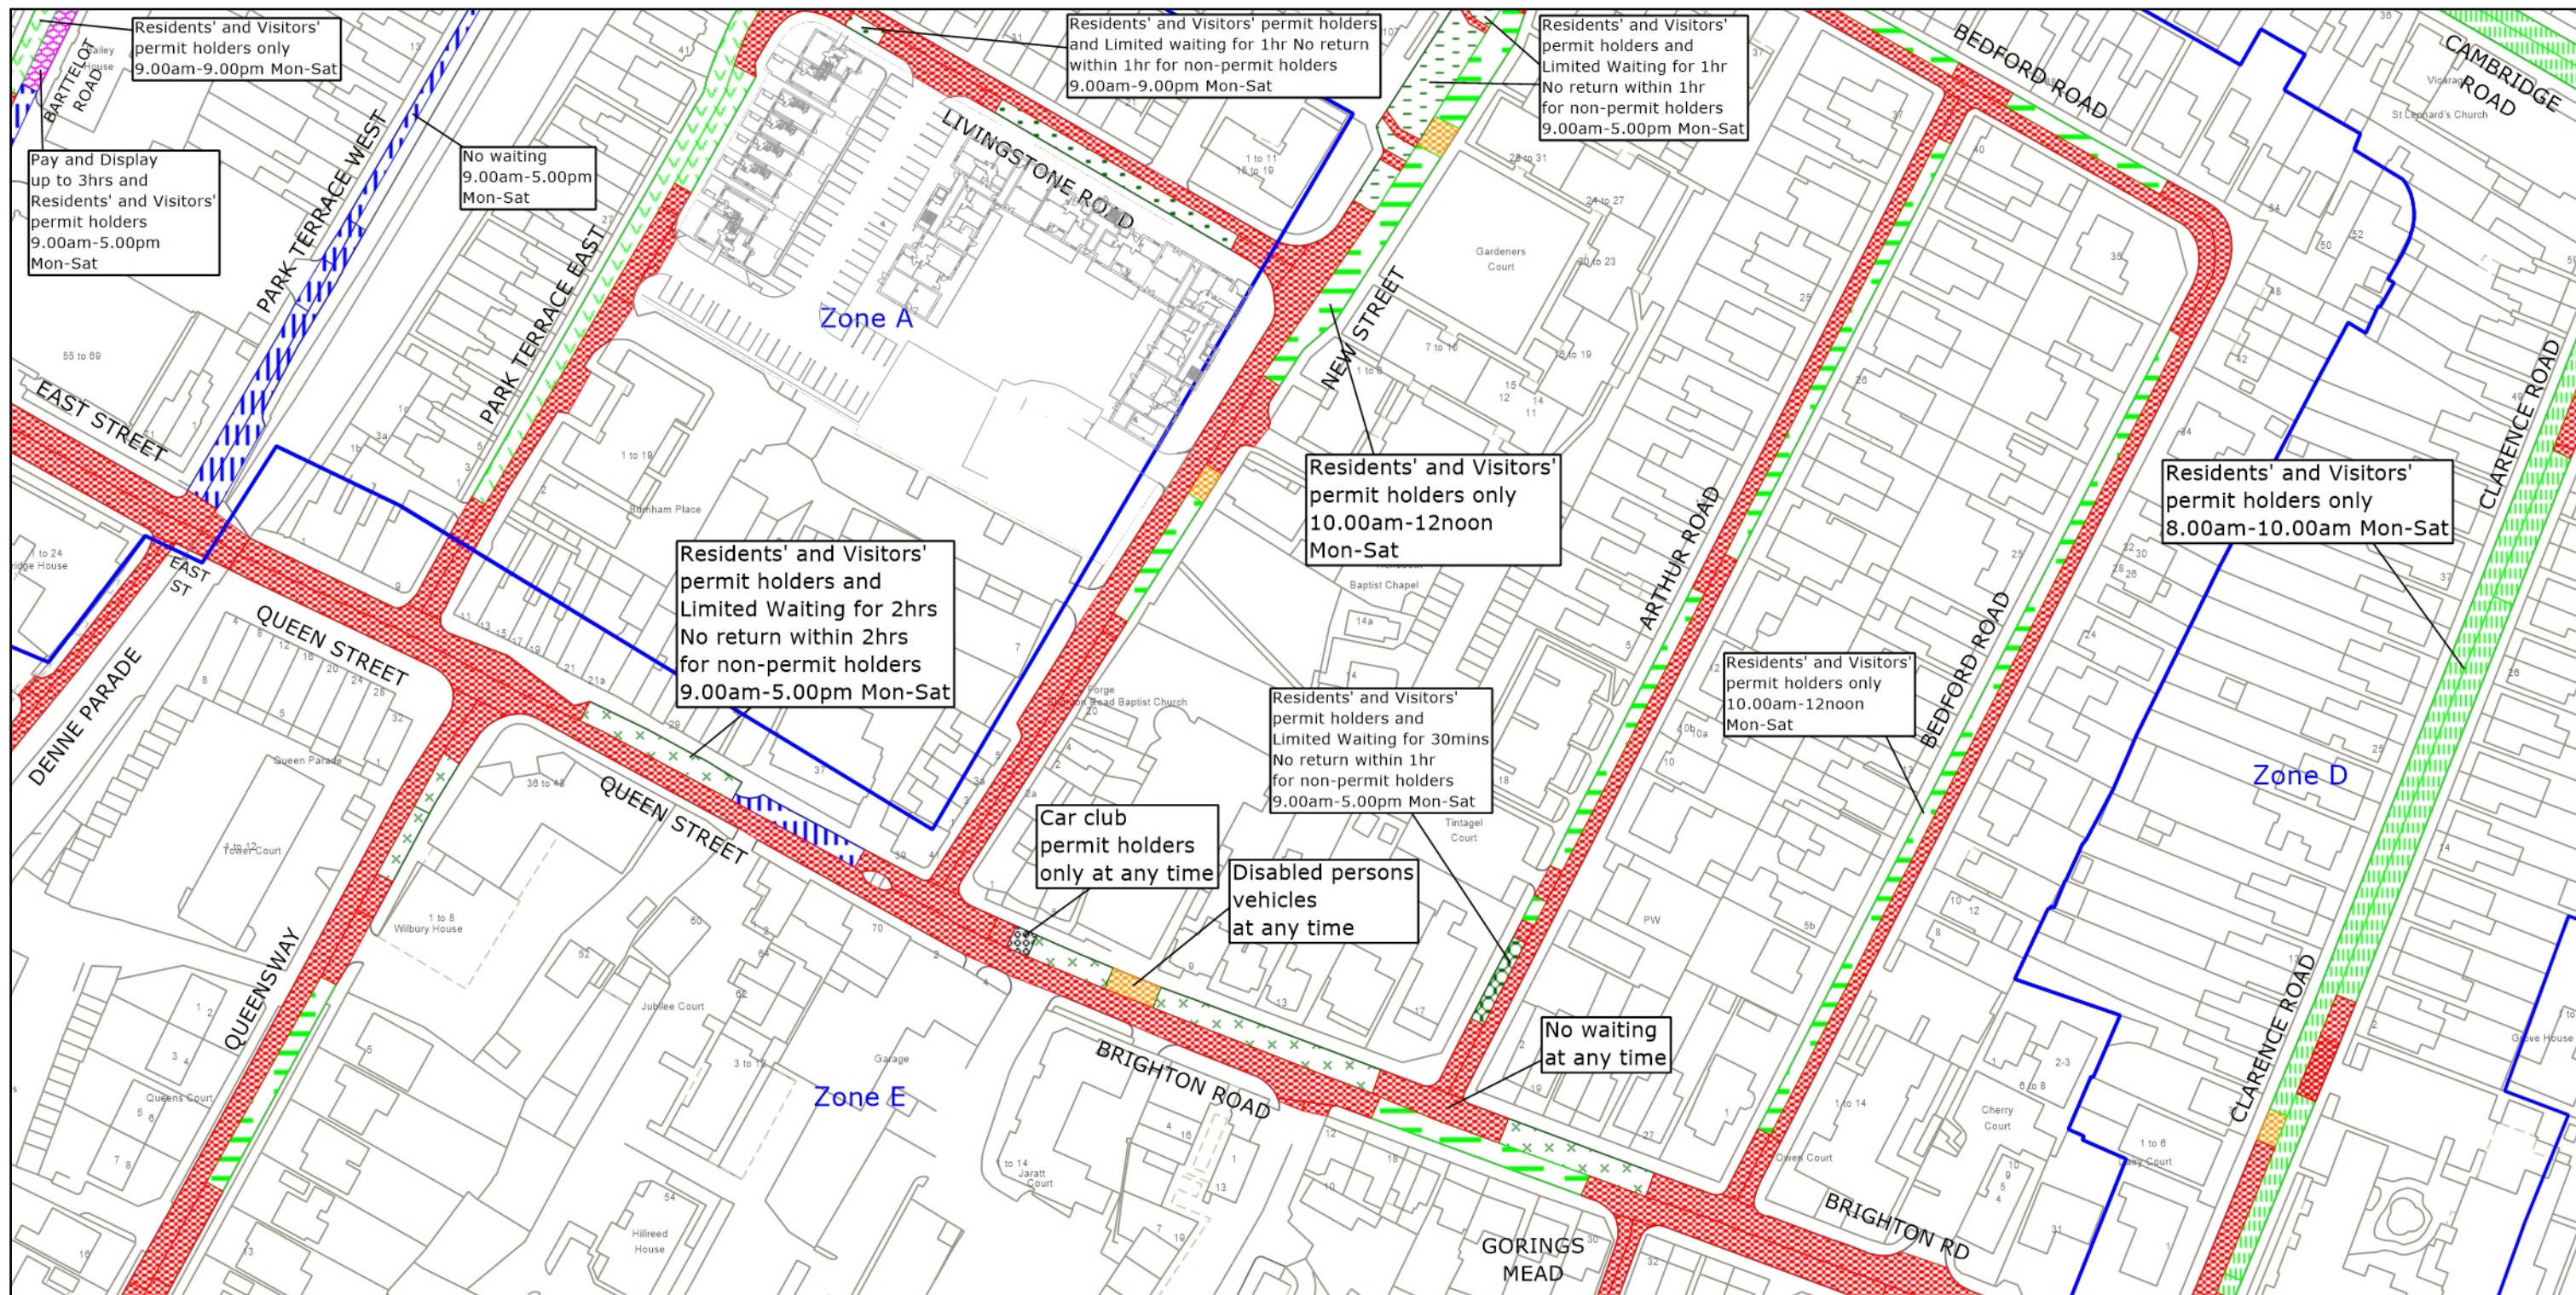
**For and on behalf of WEST SUSSEX COUNTY COUNCIL**

Authorised Signatory: 

NAME: Rebecca Caney

DATE MADE: 5<sup>th</sup> October 2023





West Sussex County Council  
Highways & Transport  
The Grange  
Tower Street  
Chichester  
West Sussex  
PO19 1RH

HORSHAM DISTRICT: HORSHAM

WAITING RESTRICTIONS

Reproduced from or based upon 2023 Ordnance Survey mapping with permission of the Controller of HMSO (c) Crown Copyright reserved.  
Unauthorised reproduction infringes Crown copyright and may lead to prosecution or civil proceedings West Sussex County Council Licence No. AC0000849983

TILE REF NO:  
TQ1730SEN

SHEET ISSUE NO 11  
SHEET ACTIVE FROM - 09.10.2023



SCALE:  
1:1250  
at A3 size