


WEST SUSSEX COUNTY COUNCIL  
((HORSHAM DISTRICT)(PARKING PLACES AND TRAFFIC REGULATION)  
(CONSOLIDATION NO. 2) ORDER 2006)  
(LANCET DRIVE & BASTION ROAD AMENDMENT)  
ORDER 2023

NORTH HORSHAM: LOCATION OF WAITING RESTRICTIONS

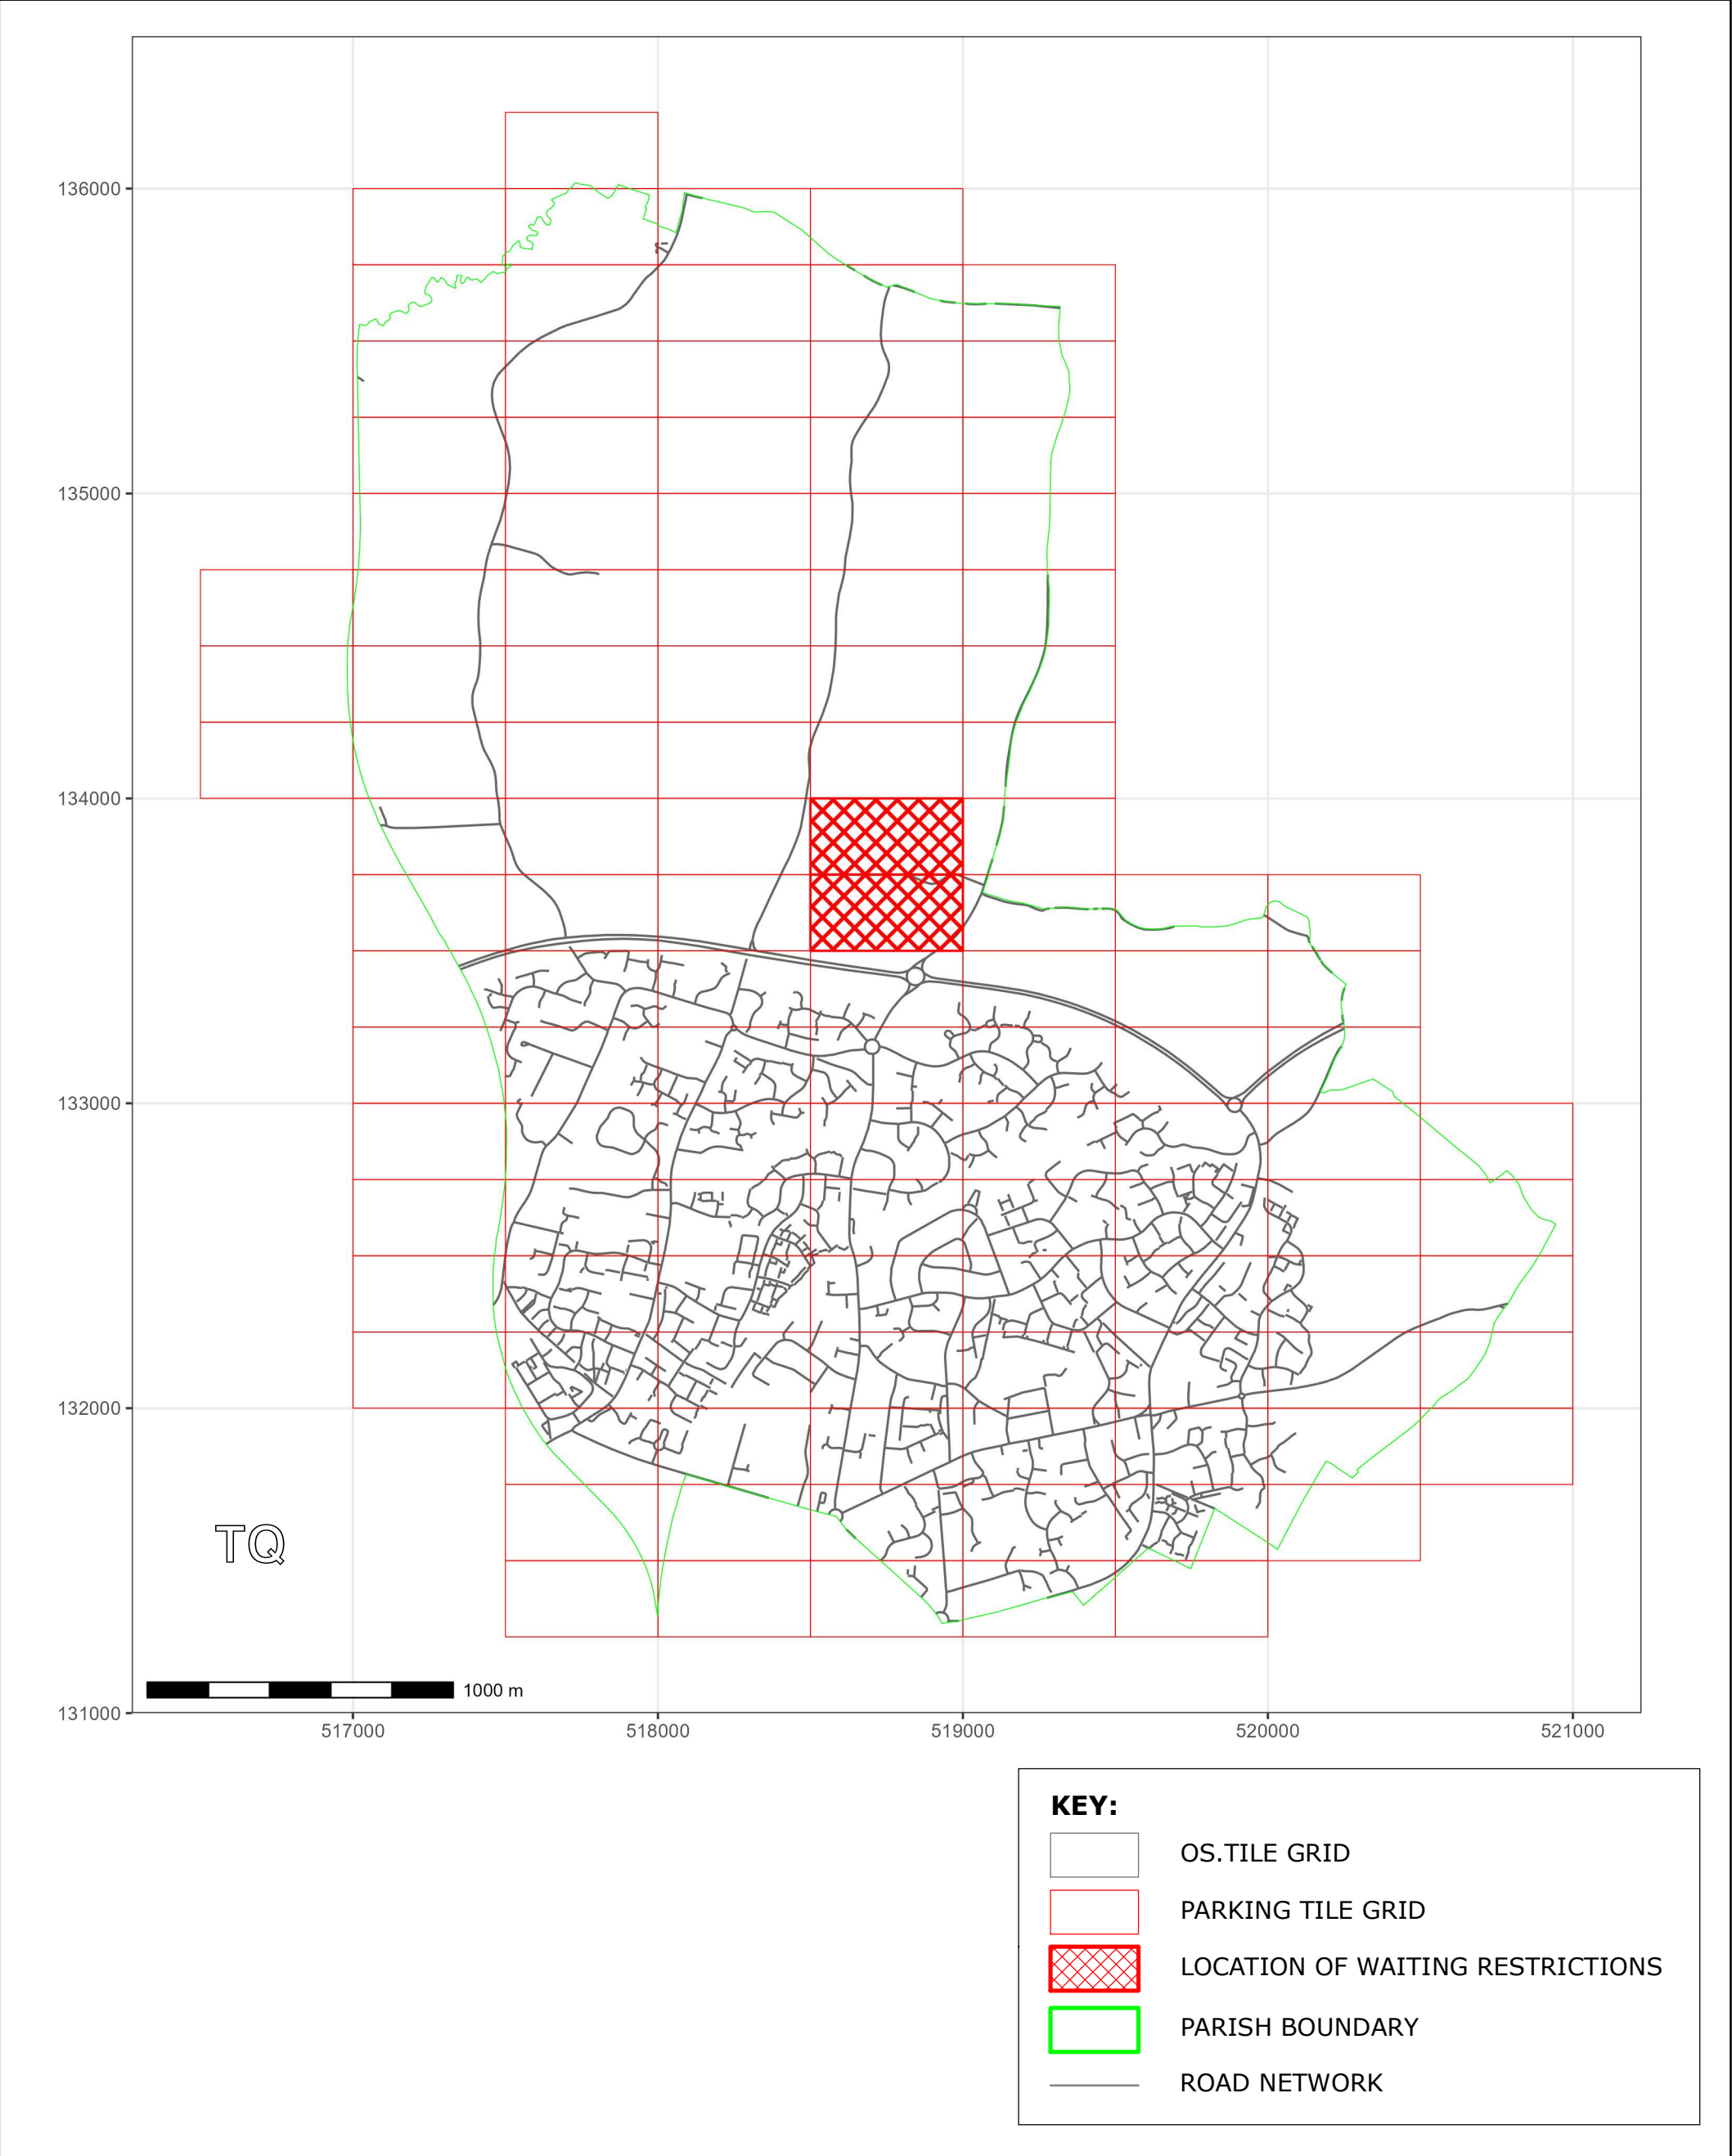

West Sussex County Council  
Highways & Transport  
The Grange  
Tower Street  
Chichester  
West Sussex  
PO19 1RH

WEST SUSSEX COUNTY COUNCIL  
((HORSHAM DISTRICT)(PARKING PLACES AND TRAFFIC  
REGULATION)(CONSOLIDATION NO. 2) ORDER 2006)  
(LANCET DRIVE & BASTION ROAD AMENDMENT)  
ORDER 2023

LOCATION OF WAITING RESTRICTIONS



**WEST SUSSEX COUNTY COUNCIL**  
**((HORSHAM DISTRICT) (PARKING PLACES AND TRAFFIC REGULATION)**  
**(CONSOLIDATION NO. 2) ORDER 2006)**  
**(LANCET DRIVE & BASTION ROAD AMENDMENT) ORDER 2023**

West Sussex County Council in exercise of their powers under Sections 1 (1) 2 (1) and (2), 4 (2), 45, 46, 49 and 53 and Part IV of Schedule 9 of the Road Traffic Regulation Act 1984 "the Act" as amended and of all other enabling powers and after consultation with the chief officer of police in accordance with Part III of Schedule 9 to the Act hereby make the following Order:-

1. This Order shall come into operation on the 23<sup>rd</sup> day of October 2023 and may be cited as "West Sussex County Council ((Horsham District) (Parking Places and Traffic Regulation) (Consolidation No. 2) Order 2006) (Lancet Drive & Bastion Road Amendment) Order 2023."
2. The "West Sussex County Council (Horsham District) (Parking Places and Traffic Regulation) (Consolidation No.2) Order 2006" is hereby amended by the deletion from it of the plan specified in the First Schedule to this Order, the substitution into it of the plan attached in the Second Schedule to this Order and the insertion into the Order of the plan attached in the Third Schedule to this Order.

**FIRST SCHEDULE**  
**Plan to be deleted**

TQ1833NEN (Sheet Issue No. 1)

**SECOND SCHEDULE**  
**Plan to be substituted**  
**(as attached)**

TQ1833NEN (Sheet Issue No. 2)

**THIRD SCHEDULE**  
**Plan to be inserted**  
**(as attached)**

TQ1833NES (Sheet Issue No. 1)


**For and on behalf of WEST SUSSEX COUNTY COUNCIL**

**Authorised Signatory:**



**NAME:** Rebecca Caney

**DATE MADE:** 19<sup>th</sup> October 2023

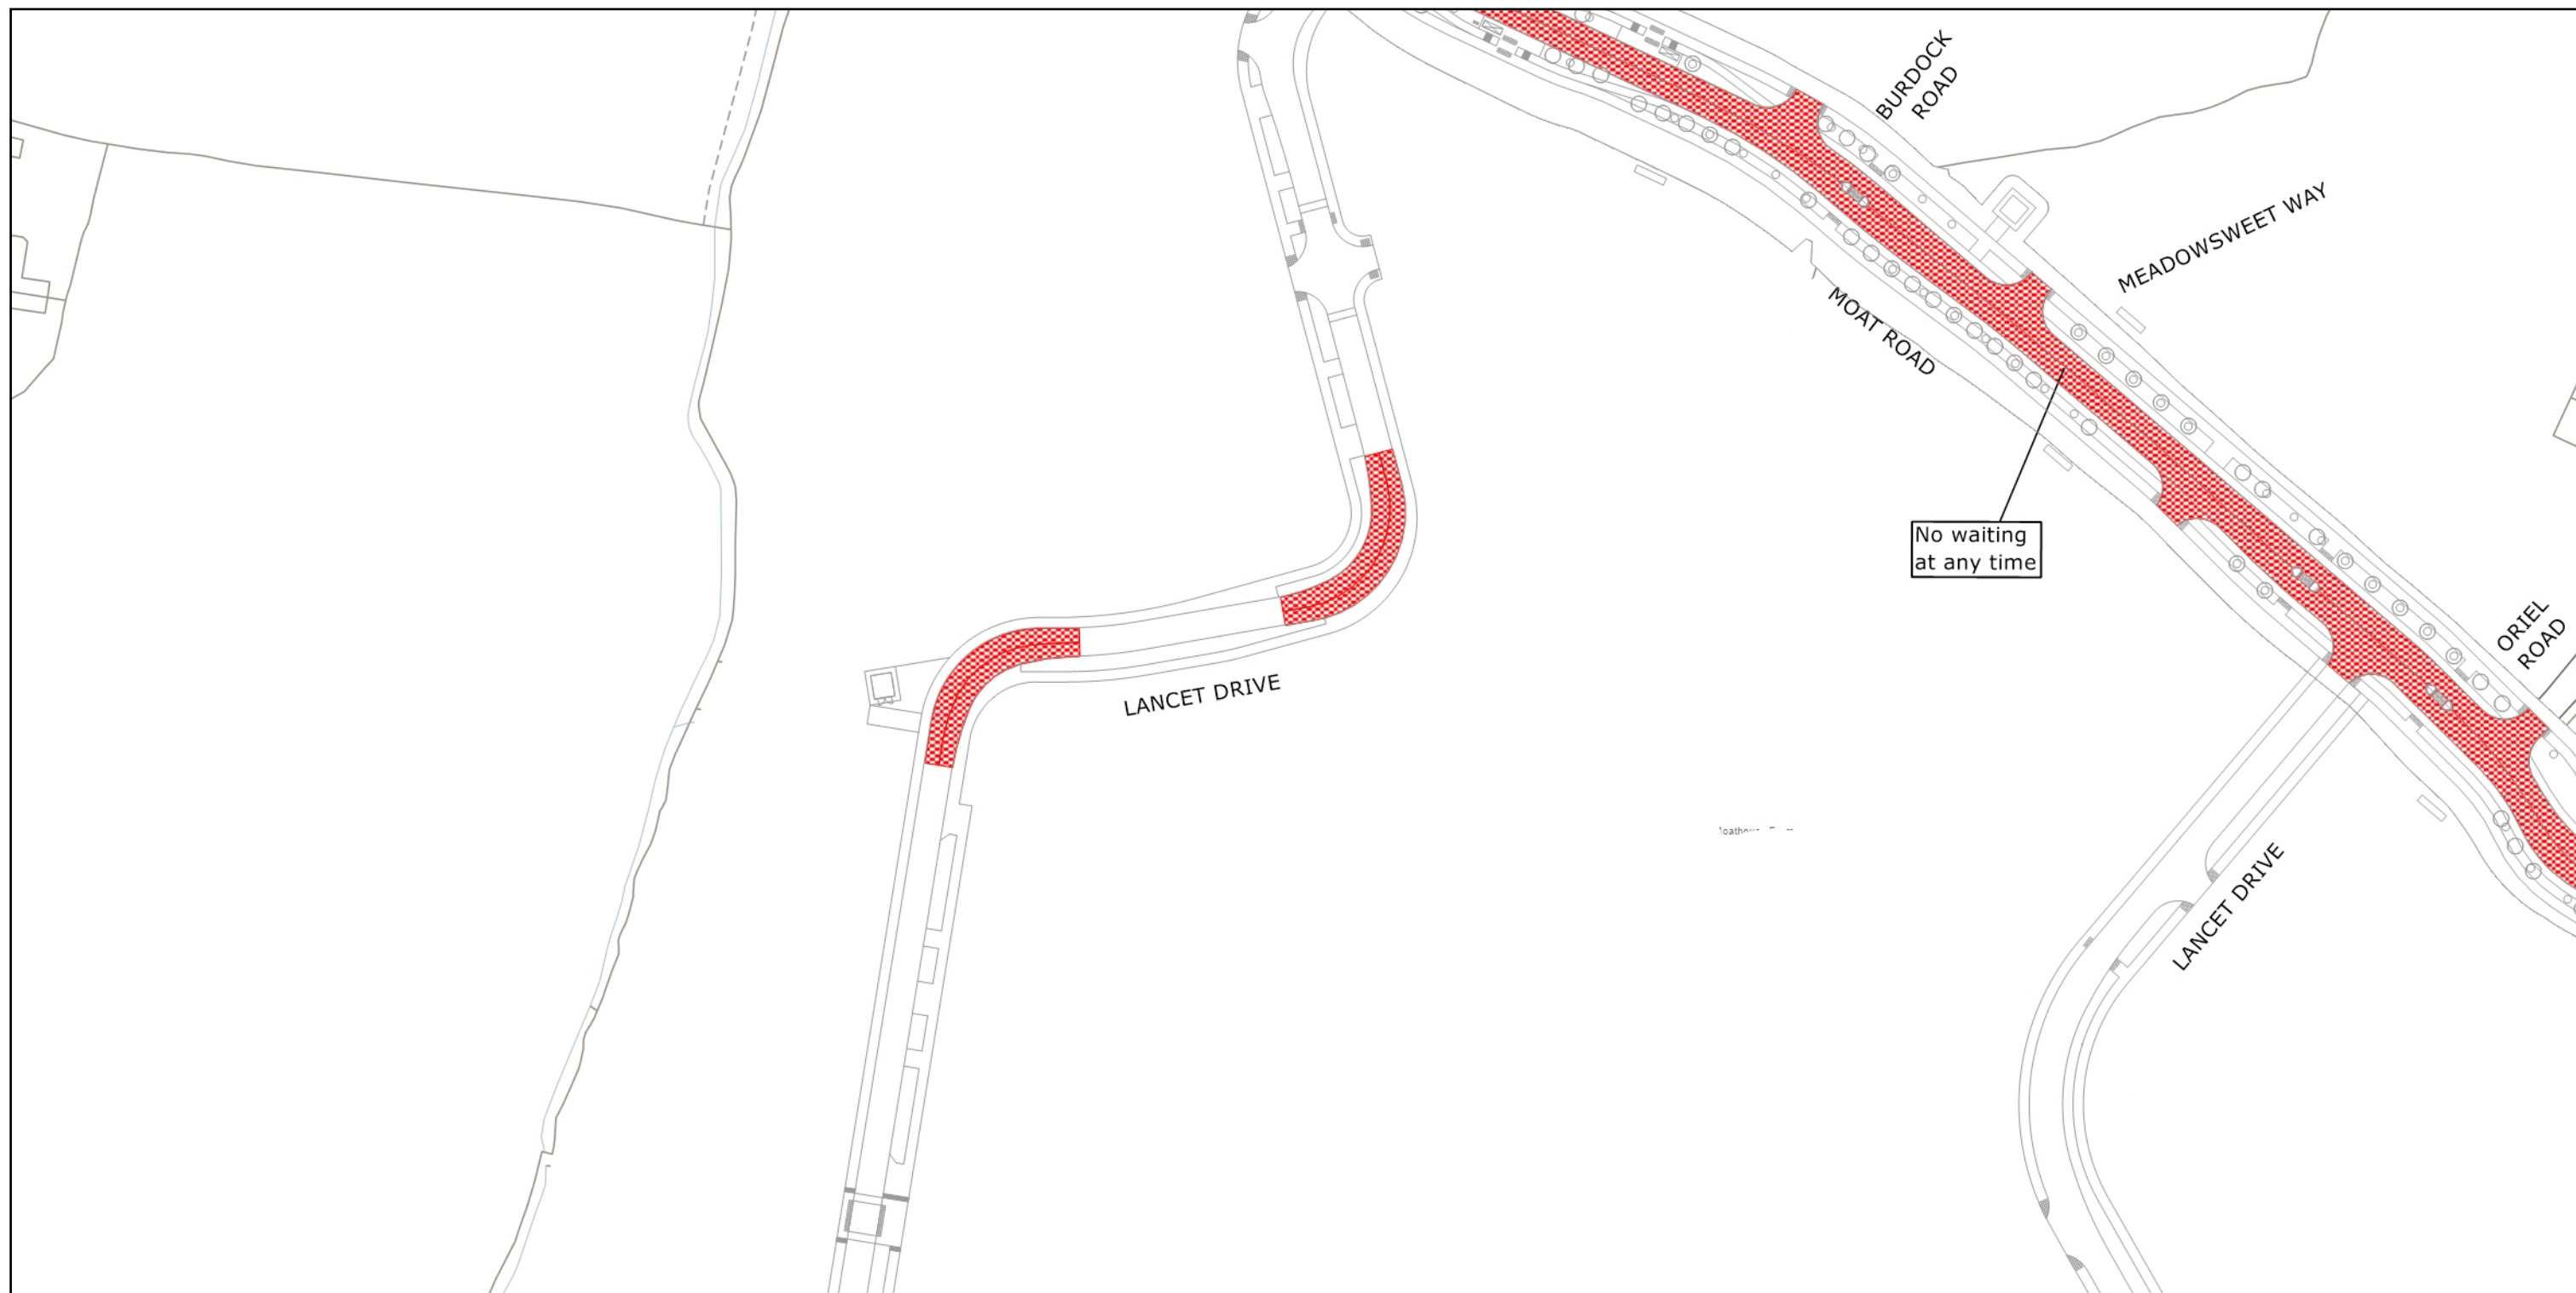

West Sussex County Council  
Highways & Transport  
The Grange  
Tower Street  
Chichester  
West Sussex  
PO19 1RH

HORSHAM DISTRICT: NORTH HORSHAM  
WAITING RESTRICTIONS

Reproduced from or based upon 2023 Ordnance Survey mapping with permission of the Controller of HMSO (c) Crown Copyright reserved.  
Unauthorised reproduction infringes Crown copyright and may lead to prosecution or civil proceedings West Sussex County Council Licence No. AC0000849983


TILE REF NO:  
TQ1833NEN

SHEET ISSUE NO 2  
SHEET ACTIVE FROM - 23.10.2023



SCALE:  
1:1250  
at A3 size



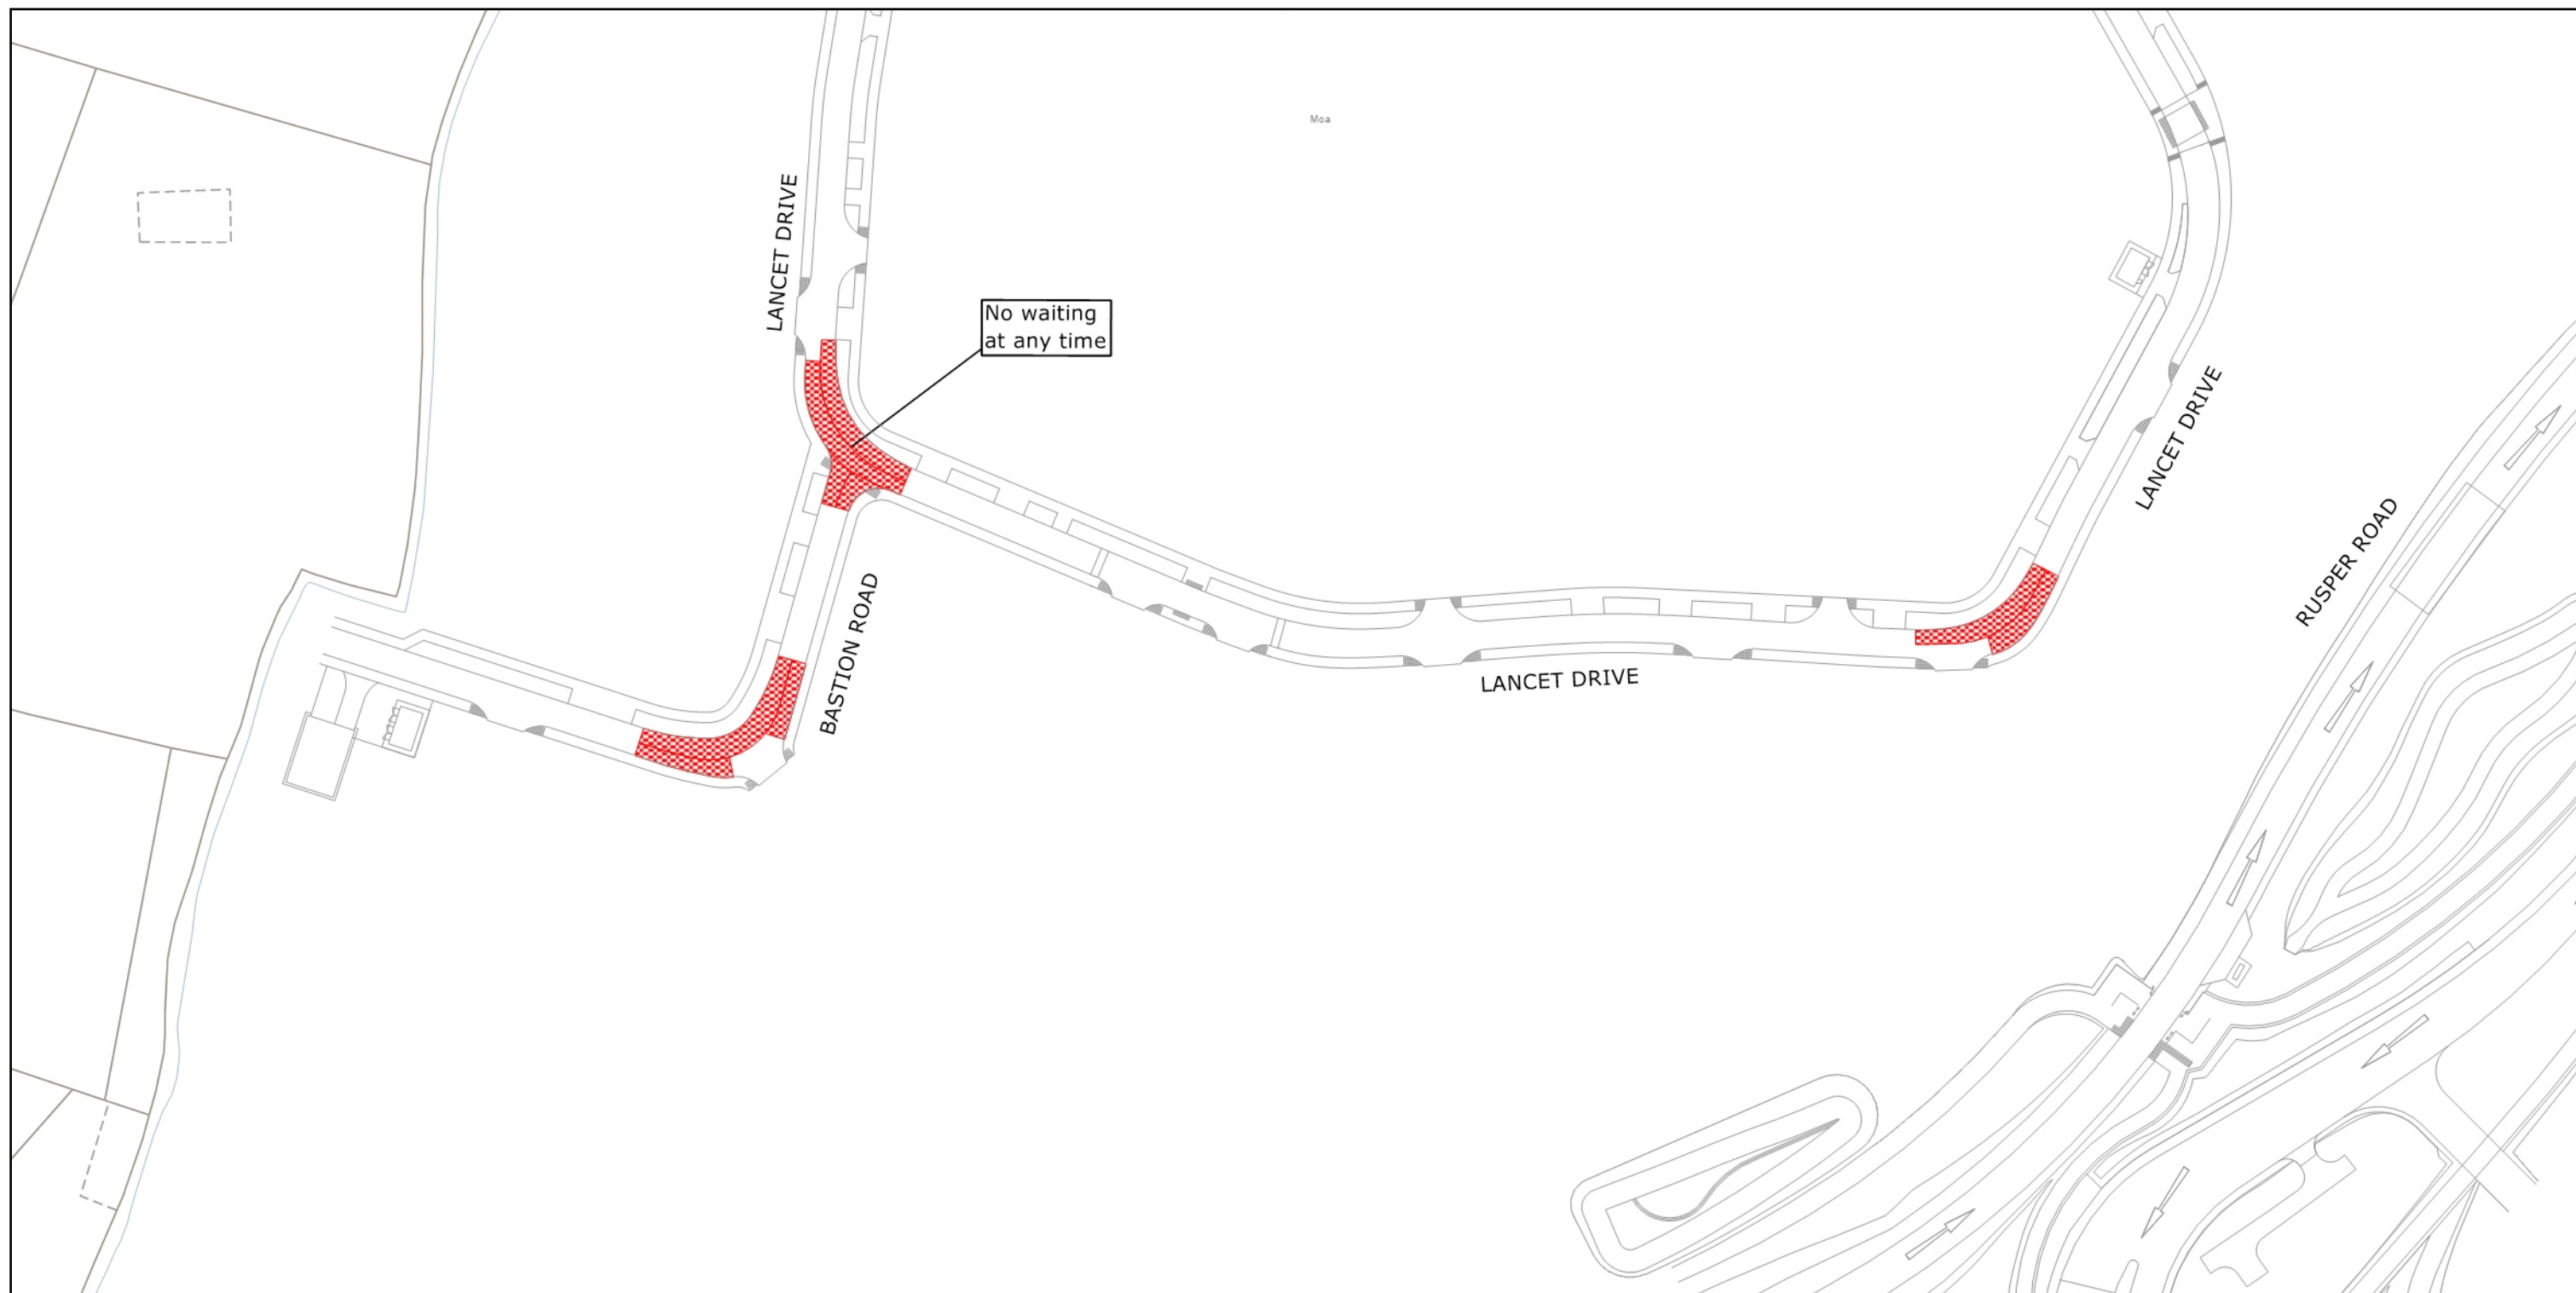

West Sussex County Council  
Highways & Transport  
The Grange  
Tower Street  
Chichester  
West Sussex  
PO19 1RH

HORSHAM DISTRICT: NORTH HORSHAM

WAITING RESTRICTIONS

Reproduced from or based upon 2023 Ordnance Survey mapping with permission of the Controller of HMSO (c) Crown Copyright reserved.  
Unauthorised reproduction infringes Crown copyright and may lead to prosecution or civil proceedings West Sussex County Council Licence No. AC0000849983

TILE REF NO:  
TQ1833NES

SHEET ISSUE NO 1  
SHEET ACTIVE FROM - 23.10.2023



SCALE:  
1:1250  
at A3 size