

WEST SUSSEX COUNTY COUNCIL
((HORSHAM DISTRICT) (TRAFFIC REGULATION)
(CONSOLIDATION No. 2) ORDER 2006)
(AMENDMENT No. 2) ORDER 2006

WEST SUSSEX COUNTY COUNCIL
((HORSHAM DISTRICT) (TRAFFIC REGULATION)
(CONSOLIDATION NO. 2) ORDER 2006)
(AMENDMENT NO. 2) ORDER 2006.

West Sussex County Council in exercise of their powers under Sections 1 (1) 2 (1) and (2), 4 (2), 45, 46, 49 and 53 and Part IV of Schedule 9 of the Road Traffic Regulation Act 1984 ("the Act") as amended and of all other enabling powers and after consultation with the chief officer of police in accordance with Part III of Schedule 9 to the Act hereby make the following Order:-

1. This Order shall come into operation on the *fifth* day of March 2007 and may be cited as "West Sussex County Council ((Horsham District) (Traffic Regulation) (Consolidation No. 2) Order 2006) (Amendment No. 2) Order 2006"
2. The "West Sussex County Council (Horsham District) (Parking Places and Traffic Regulation) (Consolidation No. 2) Order 2006" is hereby amended by the deletion from it of the plan specified in the First Schedule to this Order and the substitution of the plan attached in the Second Schedule to this Order.

FIRST SCHEDULE
(Plan number to be revoked)


TQ1630SWS (Issue No. 3)

SECOND SCHEDULE
(Plan to be substituted)

TQ1630 SWS (Issue No.4) (as attached)

THE Common Seal of THE)
WEST SUSSEX COUNTY COUNCIL)
was hereto affixed the)
twenty seventh)
day of *February* 2007)
)
)
D. Roach)
)
Authorised Signatory)
21/2/07)



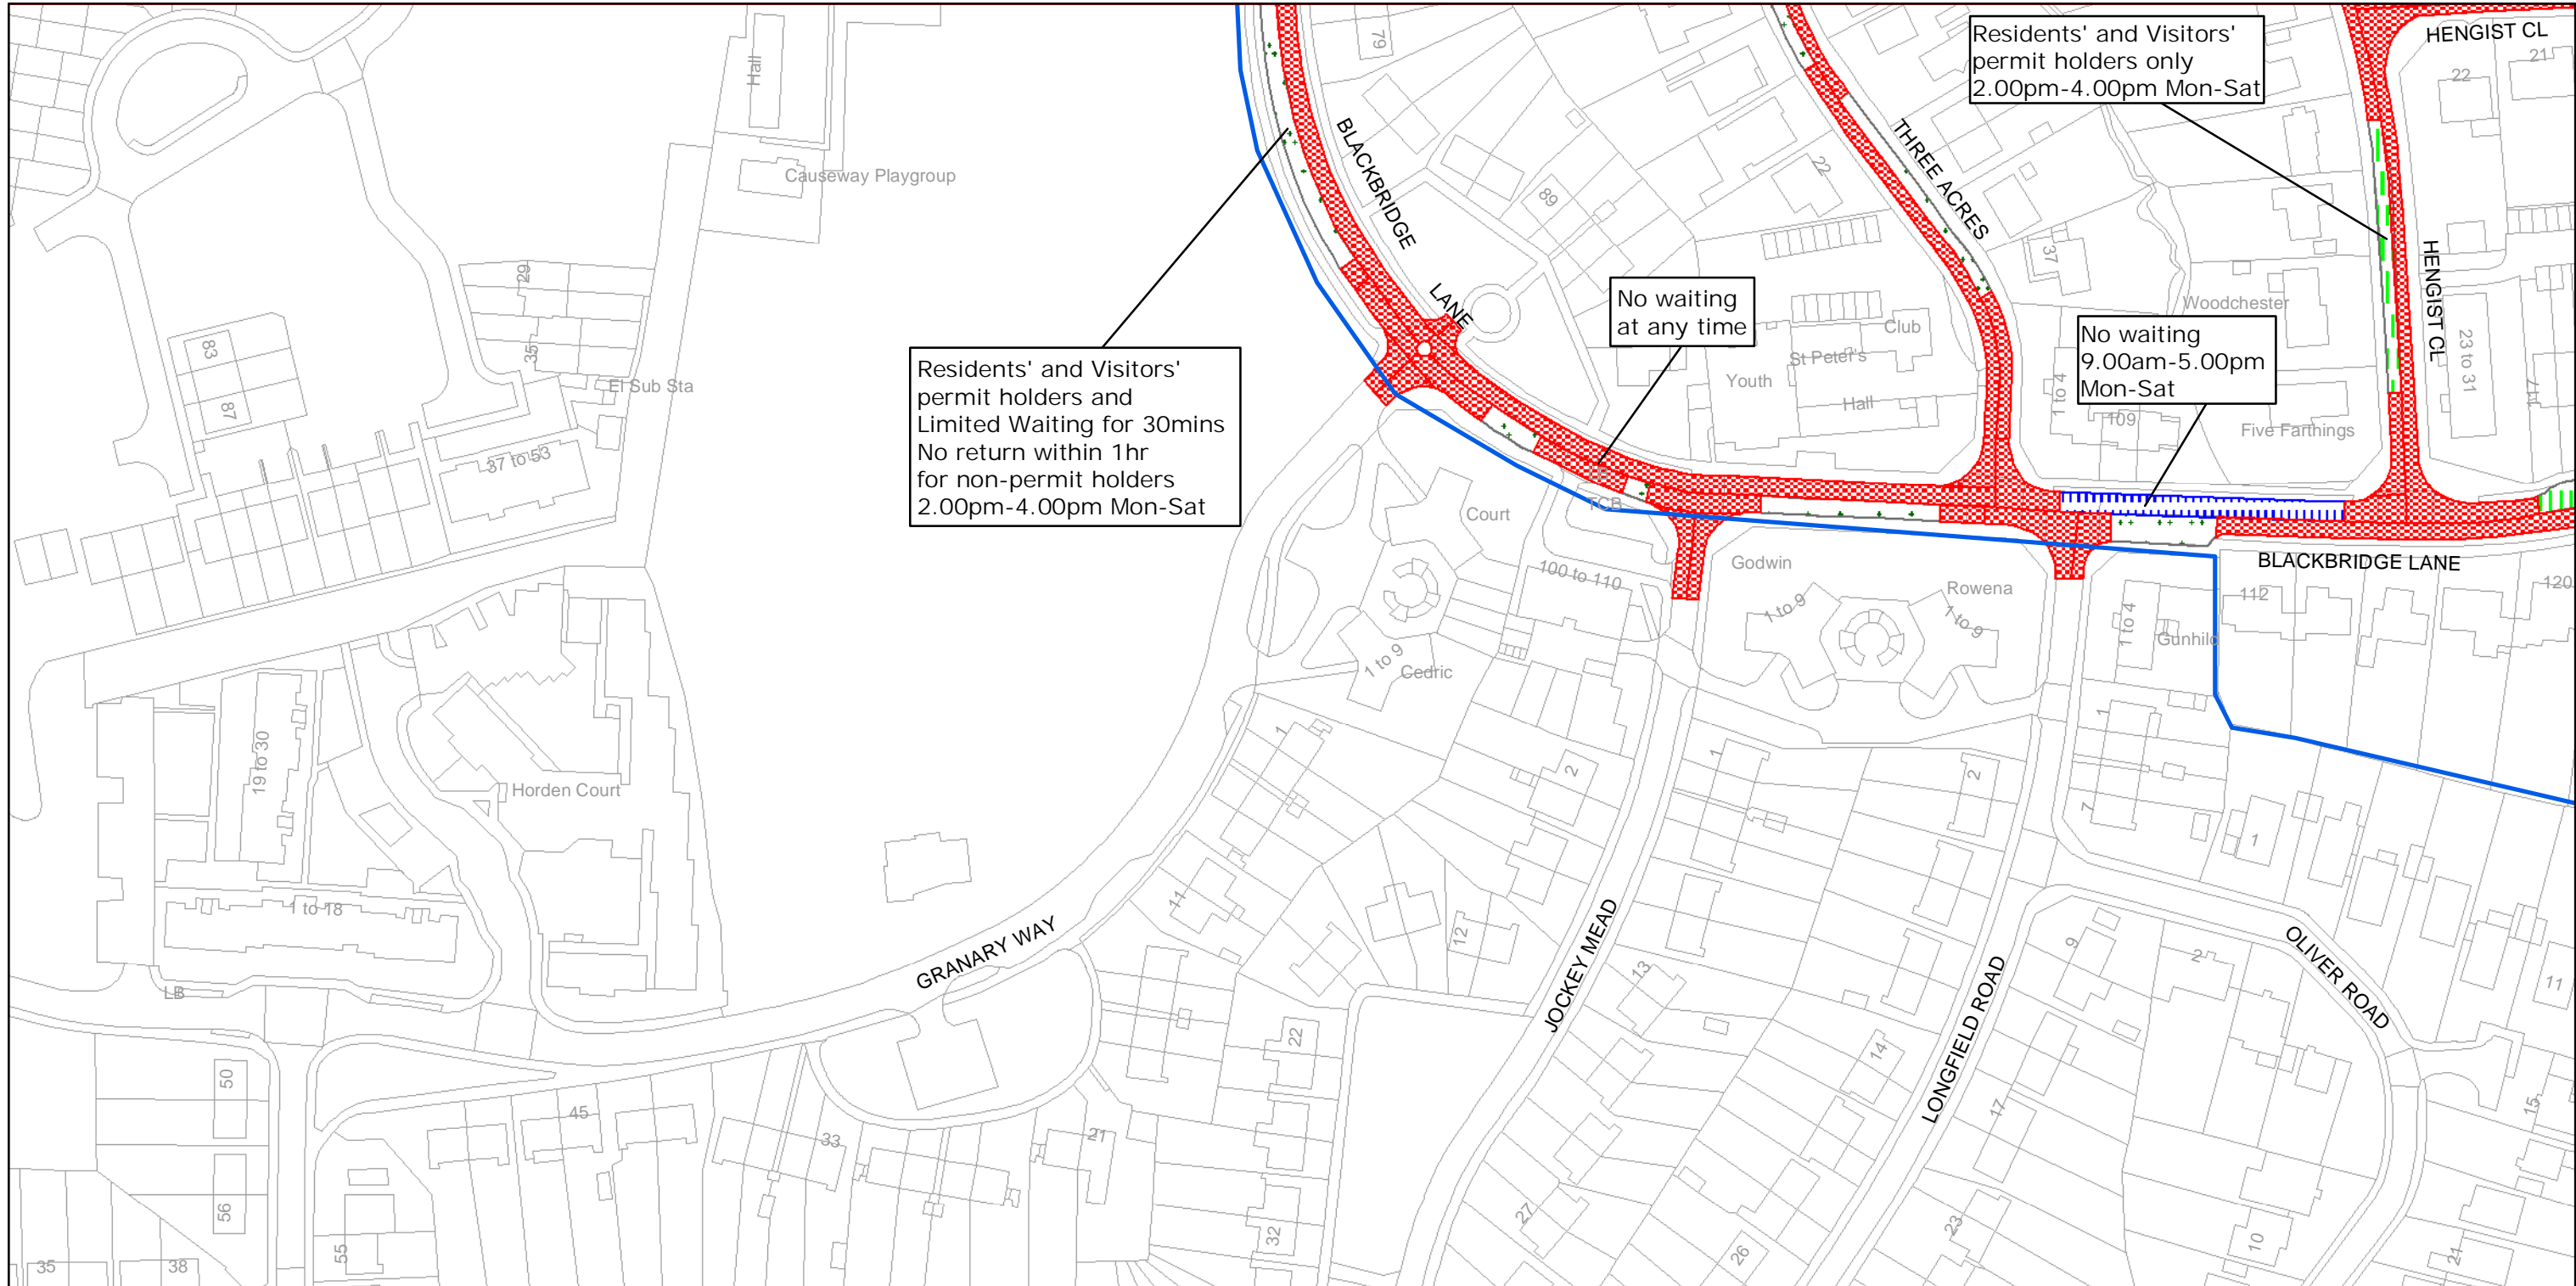


West Sussex County Council
 Highways & Transport
 The Grange
 Tower Street
 Chichester
 West Sussex
 PO19 1RH

HORSHAM DISTRICT: HORSHAM
 WAITING RESTRICTIONS

TILE REF NO:
 TQ1630SWS

SHEET ISSUE NO 4
 SHEET ACTIVE FROM - 27/02/2007

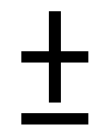

SCALE:
 1:1250
 at A3 size

Reproduced from or based upon 2006 Ordnance Survey mapping with permission of the Controller of HMSO (c) Crown Copyright reserved. Unauthorised reproduction infringes Crown copyright and may lead to prosecution or civil proceedings West Sussex County Council Licence No. 100018485