WEST SUSSEX COUNTY COUNCIL ((HORSHAM DISTRICT) (PARKING PLACES AND TRAFFIC REGULATION) (CONSOLIDATION No. 2) ORDER 2006) (AMENDMENT No. 3) ORDER 2007



WEST SUSSEX COUNTY COUNCIL ((HORSHAM DISTRICT) (PARKING PLACES AND TRAFFIC REGULATION) (CONSOLIDATION NO. 2) ORDER 2006) (AMENDMENT NO. 3) ORDER 2007

West Sussex County Council in exercise of their powers under Sections 1 (1) 2 (1) and (2), 4 (2), 45, 46, 49 and 53 and Part IV of Schedule 9 of the Road Traffic Regulation Act 1984 "the Act" as amended and of all other enabling powers and after consultation with the chief officer of police in accordance with Part III of Schedule 9 to the Act hereby make the following Order:-

- This Order shall come into operation on the 15th day of October 2007 and 1. may be cited as "West Sussex County Council ((Horsham District) (Parking Places and Traffic Regulation) (Consolidation No. 2) Order 2006) (Amendment No. 3) Order 2007."
- The "West Sussex County Council (Horsham District) (Parking Places and 2. Traffic Regulation) (Consolidation No.2) Order 2006" is hereby amended by the deletion from it of the plans specified in the First Schedule to this Order and the substitution of the plans attached in the Second Schedule to this Order.


FIRST SCHEDULE Plan numbers to be revoked

TQ0814NES (Issue No. 2)

SECOND SCHEDULE Plans to be substituted (as attached)

TO0814NES (Issue No. 3)

The COMMON SEAL of WEST SUSSEX COUNTY COUNCIL was hereto affixed the Tenth day of OCTOBER 2007 in the presence of **Authorised Signatory** ENV3/2556/RC 3

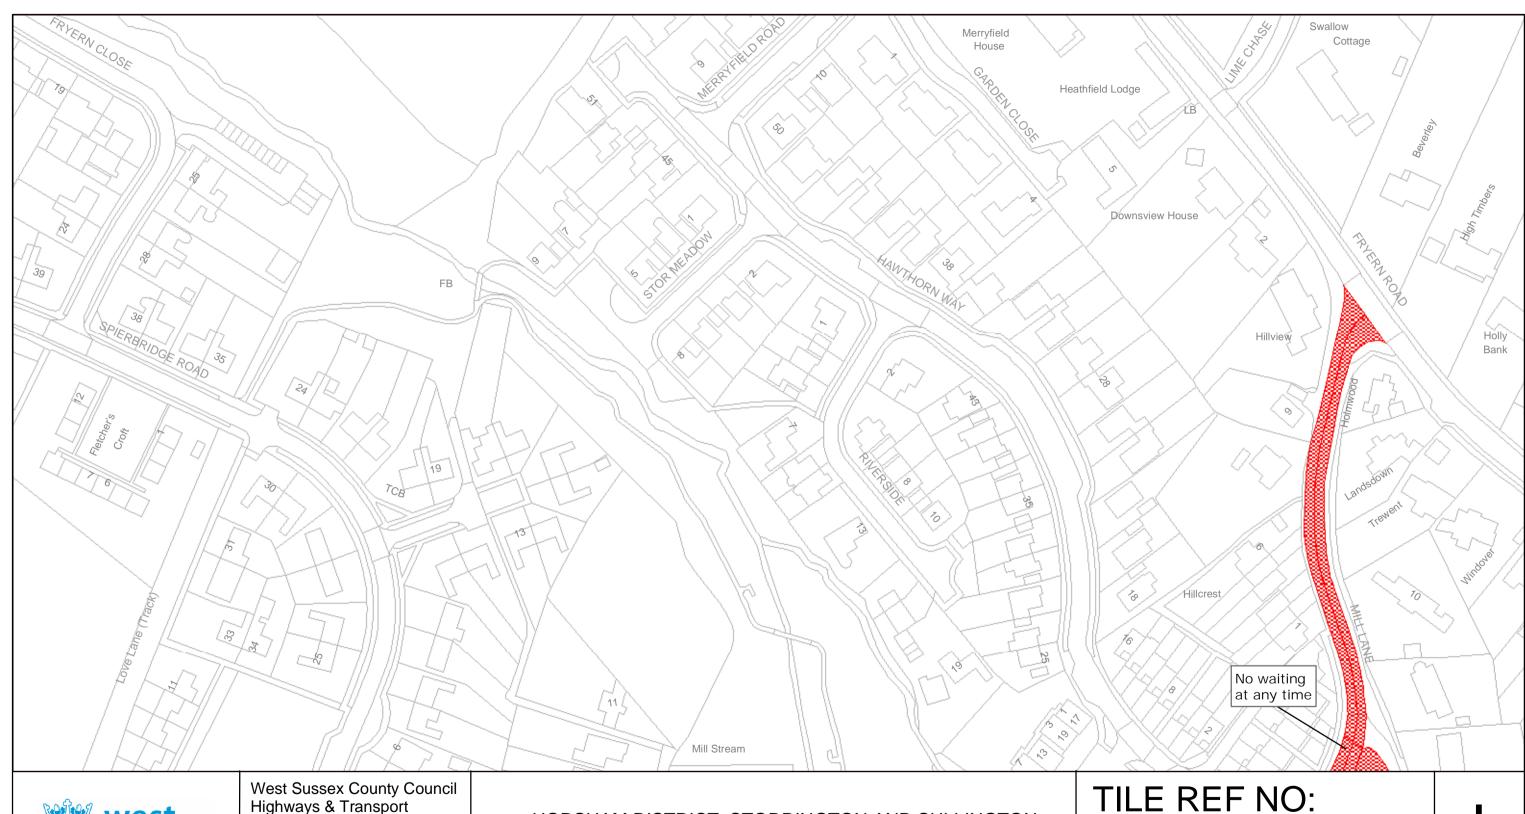



West Sussex County Council Highways & Transport The Grange Tower Street Chichester West Sussex PO19 1RH

HORSHAM DISTRICT: STORRINGTON AND SULLINGTON WAITING RESTRICTIONS

SHEET ISSUE NO 3 SHEET ACTIVE FROM - 15/10/2007

TQ0814NES

SCALE: 1:1250 at A3 size

Reproduced from or based upon 2004 Ordnance Survey mapping with permission of the Controller of HMSO (c) Crown Copyright reserved.

Unauthorised reproduction infringes Crown copyright and may lead to prosecution or civil proceedings West Sussex County Council Licence No. 100018485