



WEST SUSSEX COUNTY COUNCIL
((HORSHAM DISTRICT) (PARKING PLACES AND TRAFFIC REGULATION)
(CONSOLIDATION No.2) ORDER 2006)
(AMENDMENT No.3) ORDER 2008

SOUTHWATER: LOCATION OF WAITING RESTRICTIONS

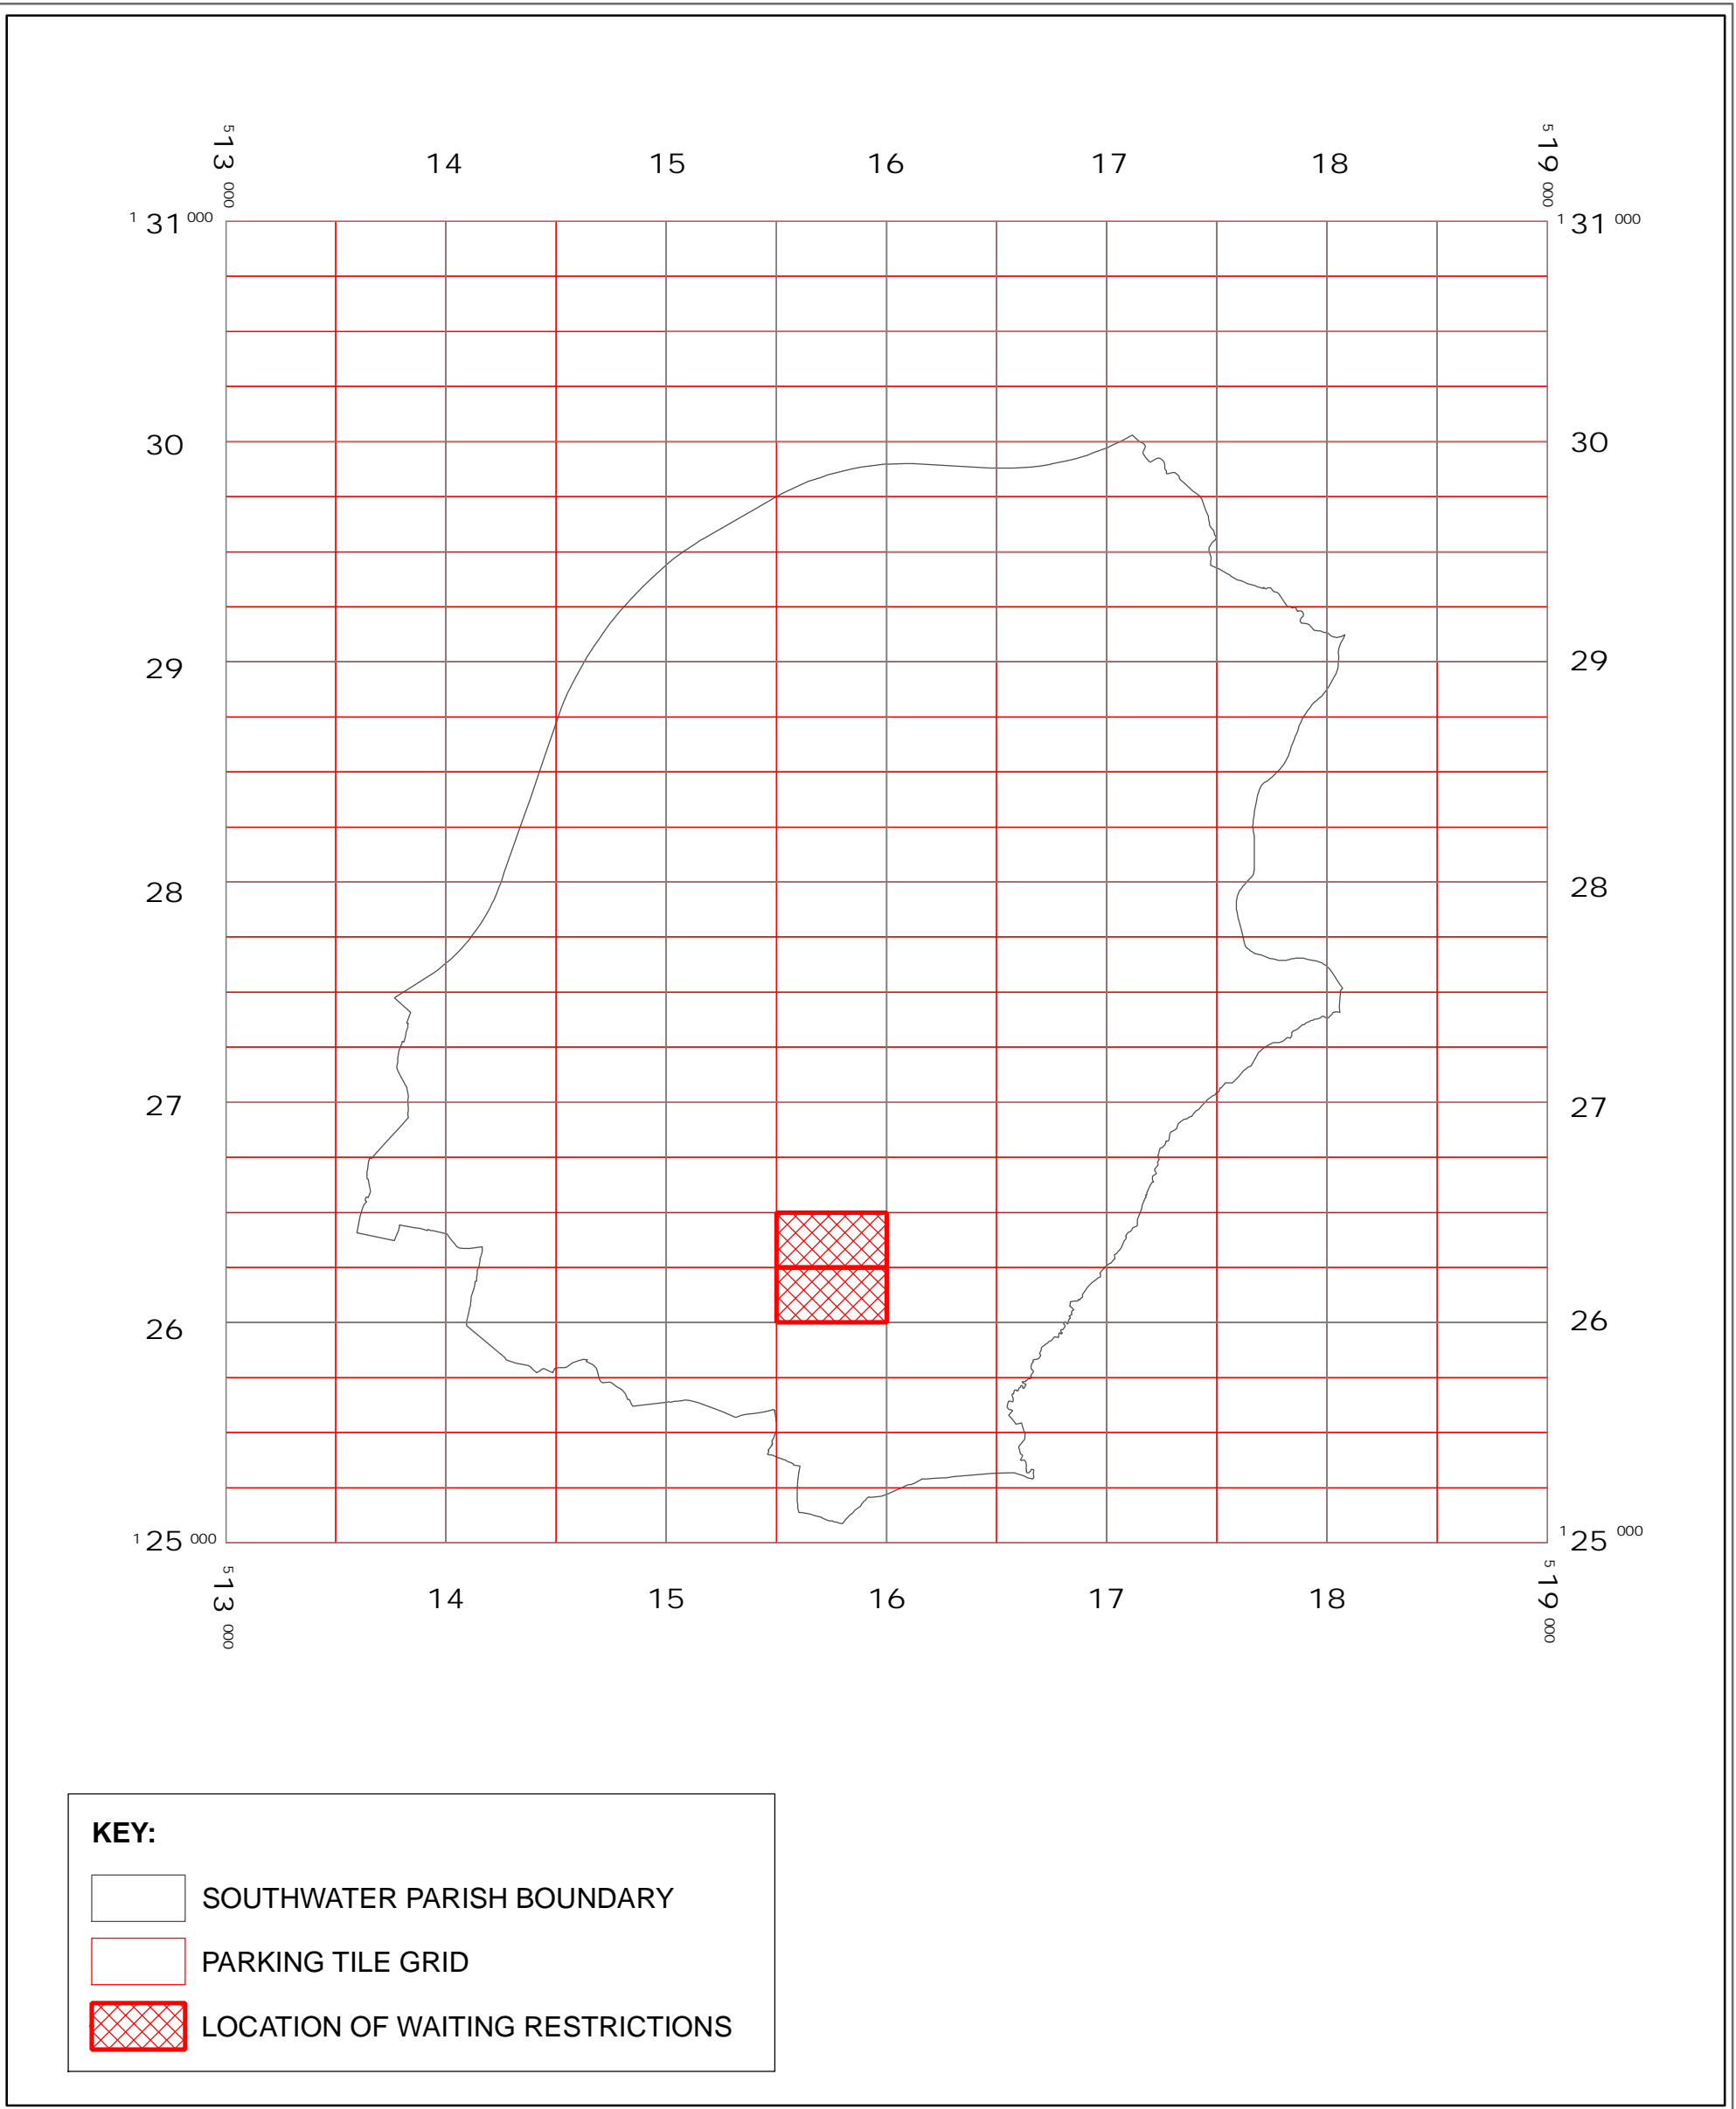

West Sussex County Council
 Highways & Transport
 The Grange
 Tower Street
 Chichester
 West Sussex
 PO19 1RH

WEST SUSSEX COUNTY COUNCIL
 ((HORSHAM DISTRICT)
 (PARKING PLACES AND TRAFFIC REGULATION)
 (CONSOLIDATION No.2) ORDER 2006)
 (AMENDMENT No.3) ORDER 2008 :
LOCATIONS OF WAITING RESTRICTIONS

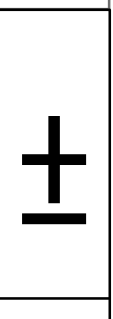

Reproduced from or based upon 2007 Ordnance Survey mapping with permission of the Controller of HMSO (c) Crown Copyright reserved. Unauthorised reproduction infringes Crown copyright and may lead to prosecution or civil proceedings West Sussex County Council Licence No. 100018485

SCALE: 1:30,000
05/05/2008

WEST SUSSEX COUNTY COUNCIL
((HORSHAM DISTRICT) (PARKING PLACES AND TRAFFIC REGULATION)
(CONSOLIDATION NO. 2) ORDER 2006)
(AMENDMENT NO. 3) ORDER 2008.

West Sussex County Council in exercise of their powers under Sections 1 (1) 2 (1) and (2), 4 (2), 45, 46, 49 and 53 and Part IV of Schedule 9 of the Road Traffic Regulation Act 1984 ("the Act") as amended and of all other enabling powers and after consultation with the chief officer of police in accordance with Part III of Schedule 9 to the Act hereby make the following Order:-

1. This Order shall come into operation on the fifth day of May 2008 and may be cited as "West Sussex County Council ((Horsham District) (Parking Places and Traffic Regulation) (Consolidation No. 2) Order 2006) (Amendment No. 3) Order 2008"
2. The "West Sussex County Council (Horsham District) (Parking Places and Traffic Regulation) (Consolidation No. 2) Order 2006" is hereby amended by the deletion from it of the plan specified in the First Schedule to this Order; and the substitution of the plan attached in the Second Schedule to this Order; and the insertion of the plan in the Third Schedule to this Order.

FIRST SCHEDULE
Plan number to be revoked

TQ1526SEN (Issue No. 3)

SECOND SCHEDULE
Plan to be substituted
(as attached)

TQ1526SEN (Issue No. 4)


THIRD SCHEDULE
Plan to be inserted
(as attached)

TQ1526SES (Issue No.1)

THE Common Seal of WEST SUSSEX COUNTY COUNCIL was hereto affixed)
)
)
 the *Twenty ninth* day of *APRIL 2008*)
 in the presence of) (L.S.)
)
)
)
)
)
)
)

[Handwritten Signature]

Authorised Signatory

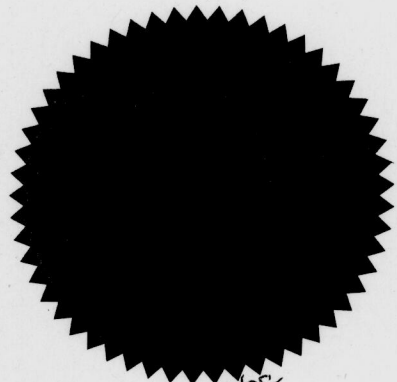


3321/08

**I HEREBY CERTIFY THIS TO
BE A TRUE COPY OF THE
ORIGINAL DOCUMENT**

[Handwritten Signature: Tony Kershaw]

.....
Authorised Officer

WEST SUSSEX COUNTY COUNCIL

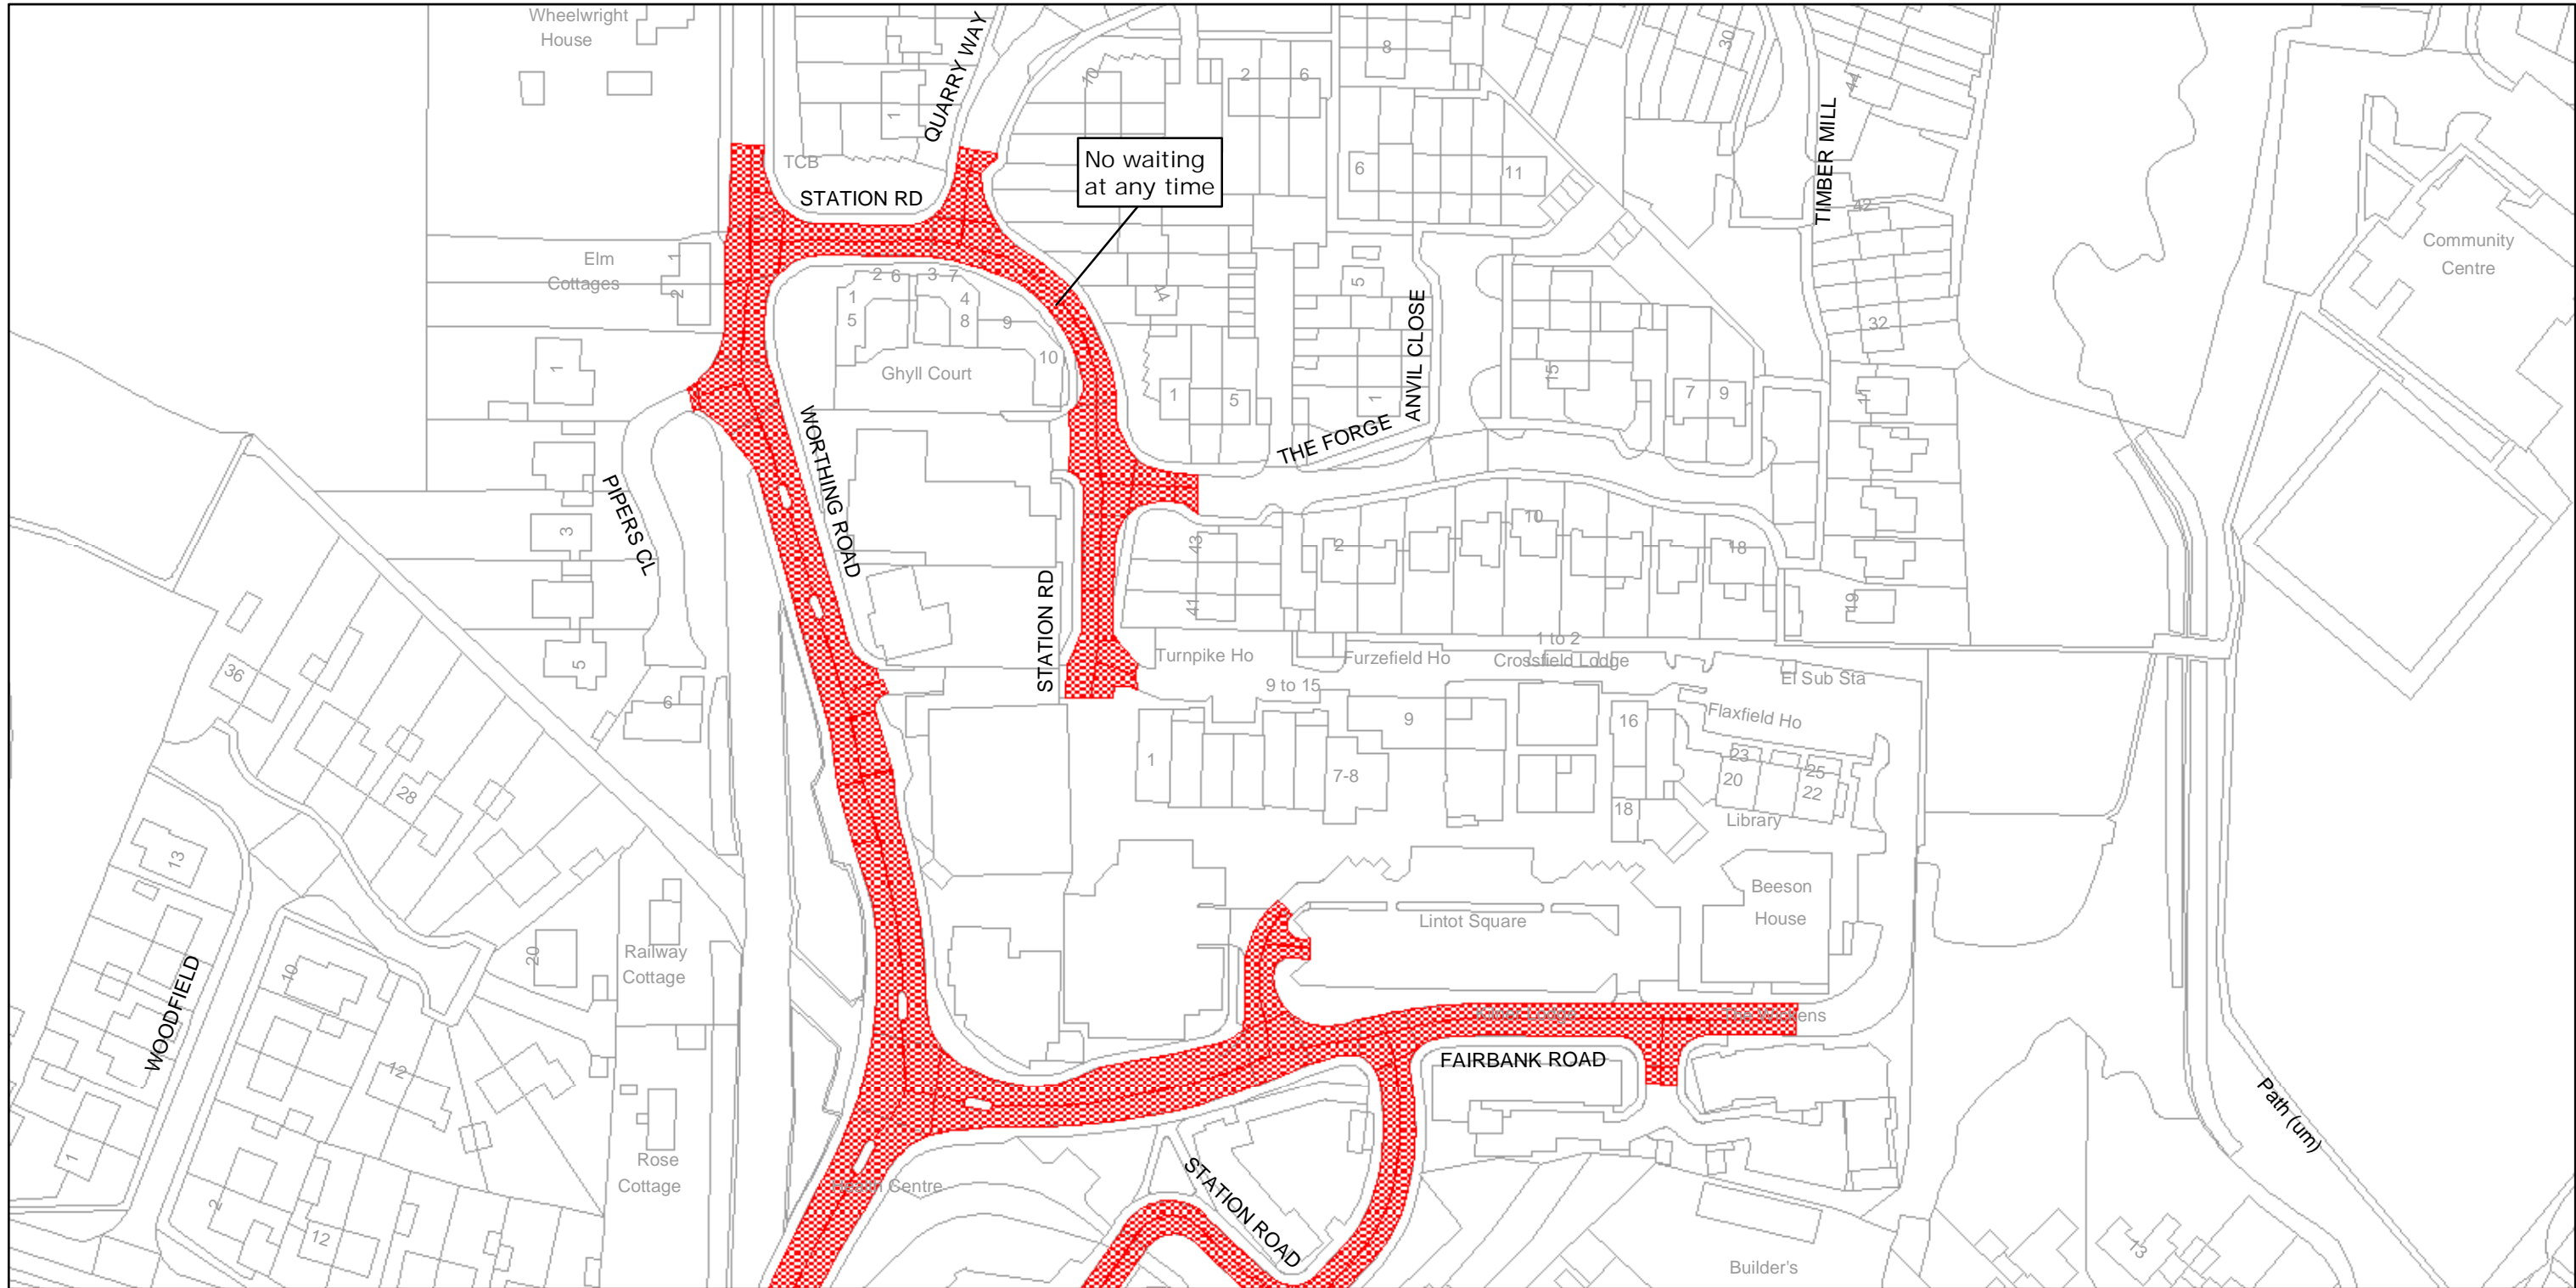


West Sussex County Council
 Infrastructure Operations
 The Grange
 Tower Street
 Chichester
 West Sussex
 PO19 1RH

HORSHAM DISTRICT: SOUTHWATER
 WAITING RESTRICTIONS


TILE REF NO:
 TQ1526SEN

SHEET ISSUE NO 4
 SHEET ACTIVE FROM - 05/05/2008

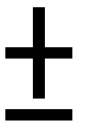

SCALE:
 1:1250
 at A3 size

Reproduced from or based upon 2007 Ordnance Survey mapping with permission of the Controller of HMSO (c) Crown Copyright reserved. Unauthorised reproduction infringes Crown copyright and may lead to prosecution or civil proceedings West Sussex County Council Licence No. 100018485

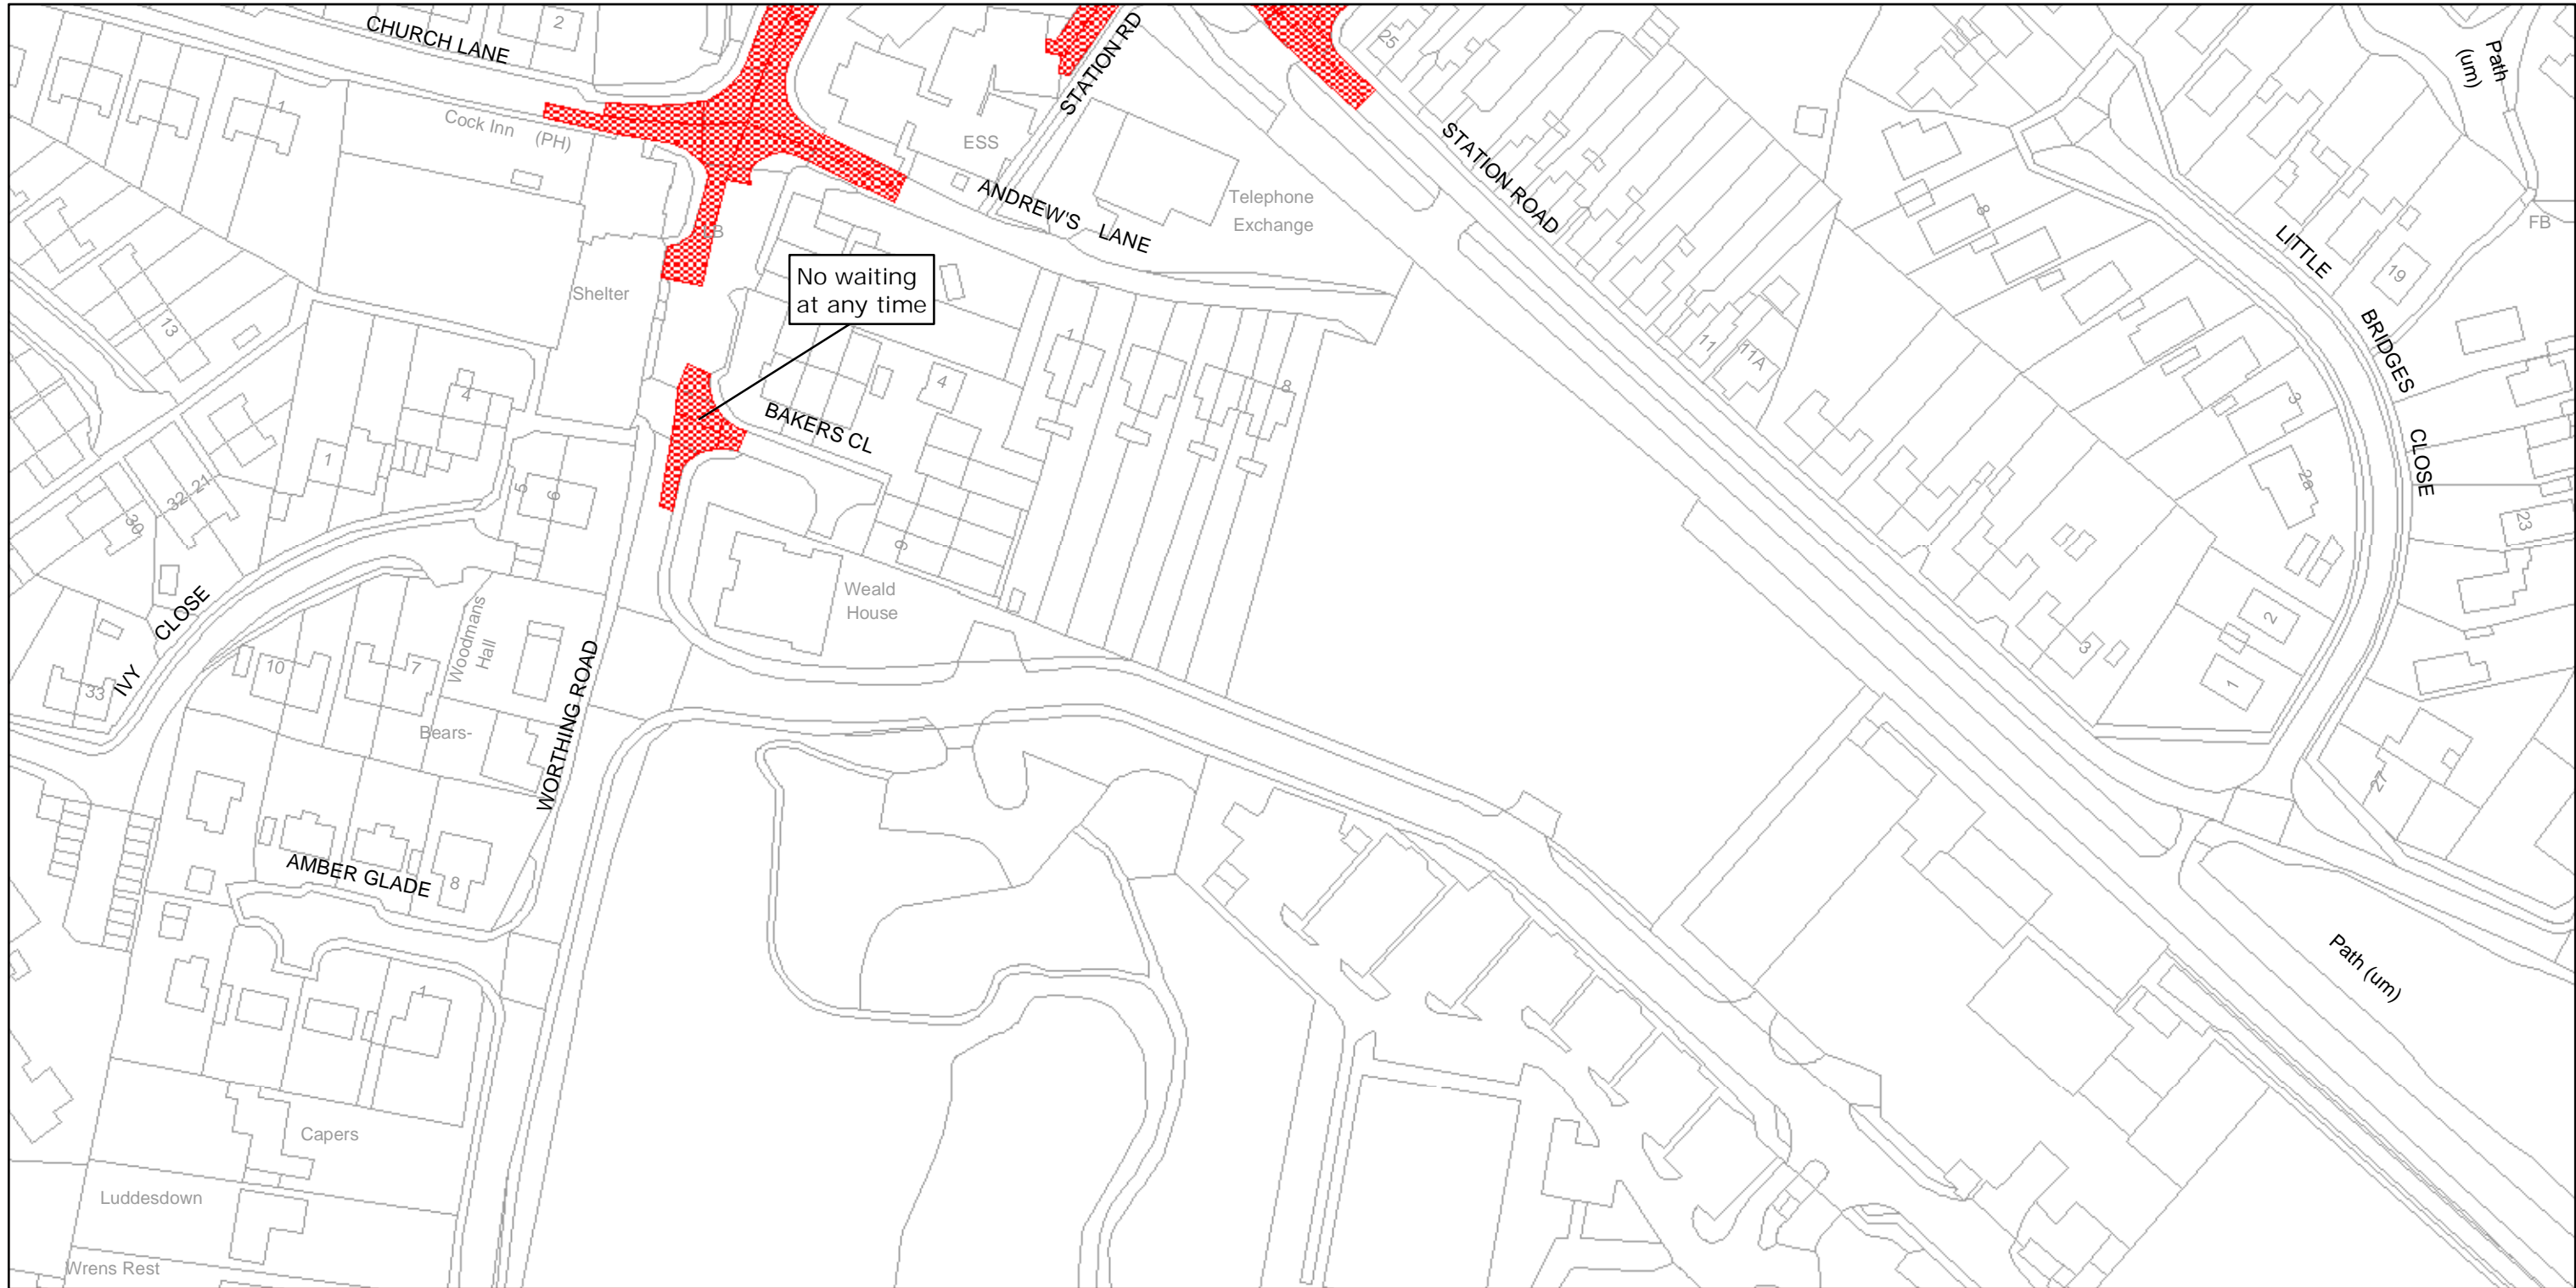

No waiting
at any time

HORSHAM DISTRICT: SOUTHWATER

WAITING RESTRICTIONS

TILE REF NO:
TQ1526SES

SHEET ISSUE NO 1

SHEET ACTIVE FROM - 05/05/2008



SCALE:
1:1250

at A3 size



West Sussex County Council
Infrastructure Operations
The Grange
Tower Street
Chichester
West Sussex
PO19 1RH

Reproduced from or based upon 2007 Ordnance Survey mapping with permission of the Controller of HMSO (c) Crown Copyright reserved.
Unauthorised reproduction infringes Crown copyright and may lead to prosecution or civil proceedings West Sussex County Council Licence No. 100018485