


WEST SUSSEX COUNTY COUNCIL
((HORSHAM DISTRICT) (PARKING PLACES AND TRAFFIC REGULATION)
(CONSOLIDATION NO.2) ORDER 2006)
(EAST STREET & ADJOINING ROADS EXPERIMENTAL) ORDER 2008

HORSHAM: LOCATIONS OF EXPERIMENTAL WAITING RESTRICTIONS

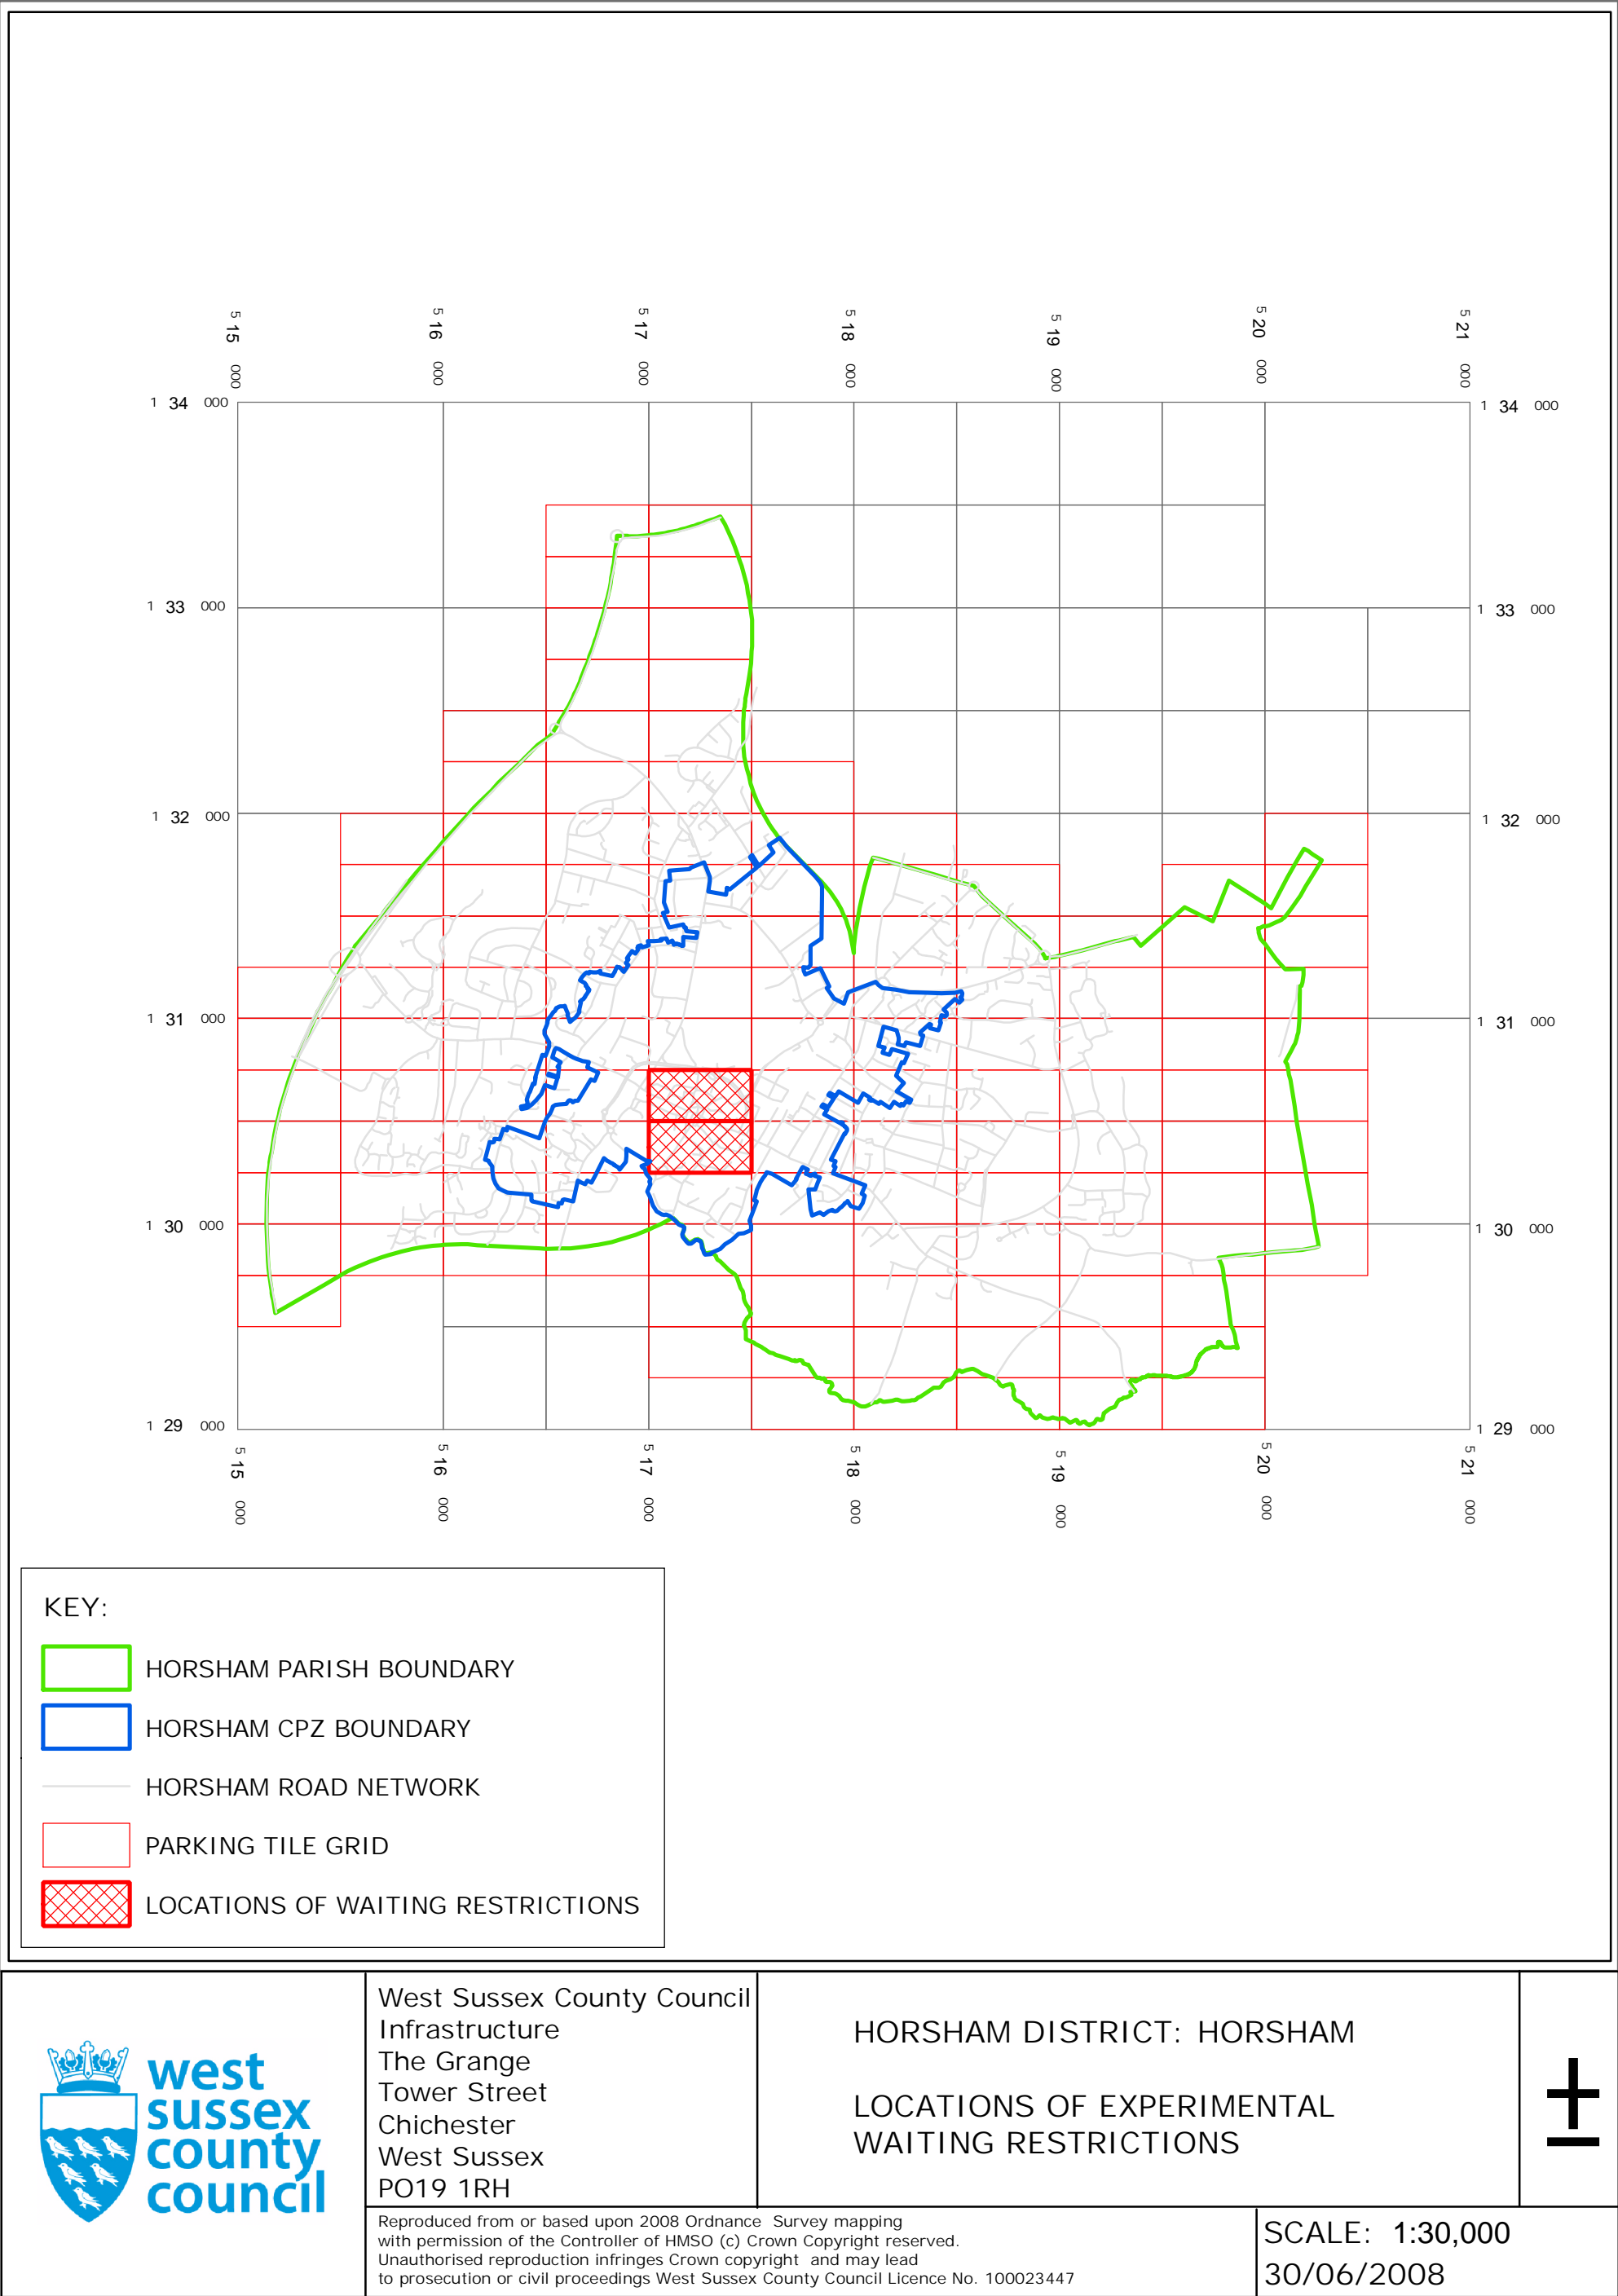

WEST SUSSEX COUNTY COUNCIL
((HORSHAM DISTRICT) (PARKING PLACES AND TRAFFIC REGULATION)
(CONSOLIDATION NO. 2) ORDER 2006)
(EAST STREET & ADJOINING ROADS EXPERIMENTAL) ORDER 2008

West Sussex County Council in exercise of their powers under Sections 9 and 10 (2) of the Road Traffic Regulation Act 1984 "the Act" as amended and of all other enabling powers and after consultation with the chief officer of police in accordance with Part III of Schedule 9 to the Act hereby make the following Order:-

1. This Order shall come into operation on the thirtieth day of June 2008 and may be cited as "West Sussex County Council ((Horsham District) (Parking Places and Traffic Regulation) (Consolidation No. 2) Order 2006) (East Street & Adjoining Roads Experimental) Order 2008."
2. The "West Sussex County Council (Horsham District) (Parking Places and Traffic Regulation) (Consolidation No.2) Order 2006" is hereby amended by the deletion from it of the plans specified in the First Schedule to this Order and the substitution of the plans attached in the Second Schedule to this Order.

FIRST SCHEDULE

Plan numbers to be revoked

TQ1730NWS (Issue No. 3)
TQ1730SWN (Issue No. 3)

I HEREBY CERTIFY THIS TO
BE A TRUE COPY OF THE
ORIGINAL DOCUMENT

SECOND SCHEDULE

Plans to be substituted
(as attached)

TQ1730NWS (Issue No. 4)
TQ1730SWN (Issue No. 4)

Authorised Officer

Tony Kenward


WEST SUSSEX COUNTY COUNCIL

The COMMON SEAL of WEST SUSSEX
COUNTY COUNCIL was hereto affixed


the SEVENTEENTH day of JUNE 2008
in the presence of

[Signature]
Authorised Signatory

)
)
)
)
) (L.S.)
)
)
)
)

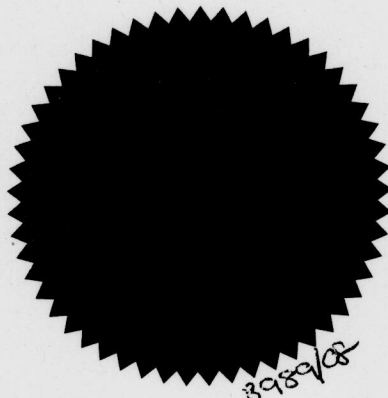

04/08 DELEGATED AUTHORITY

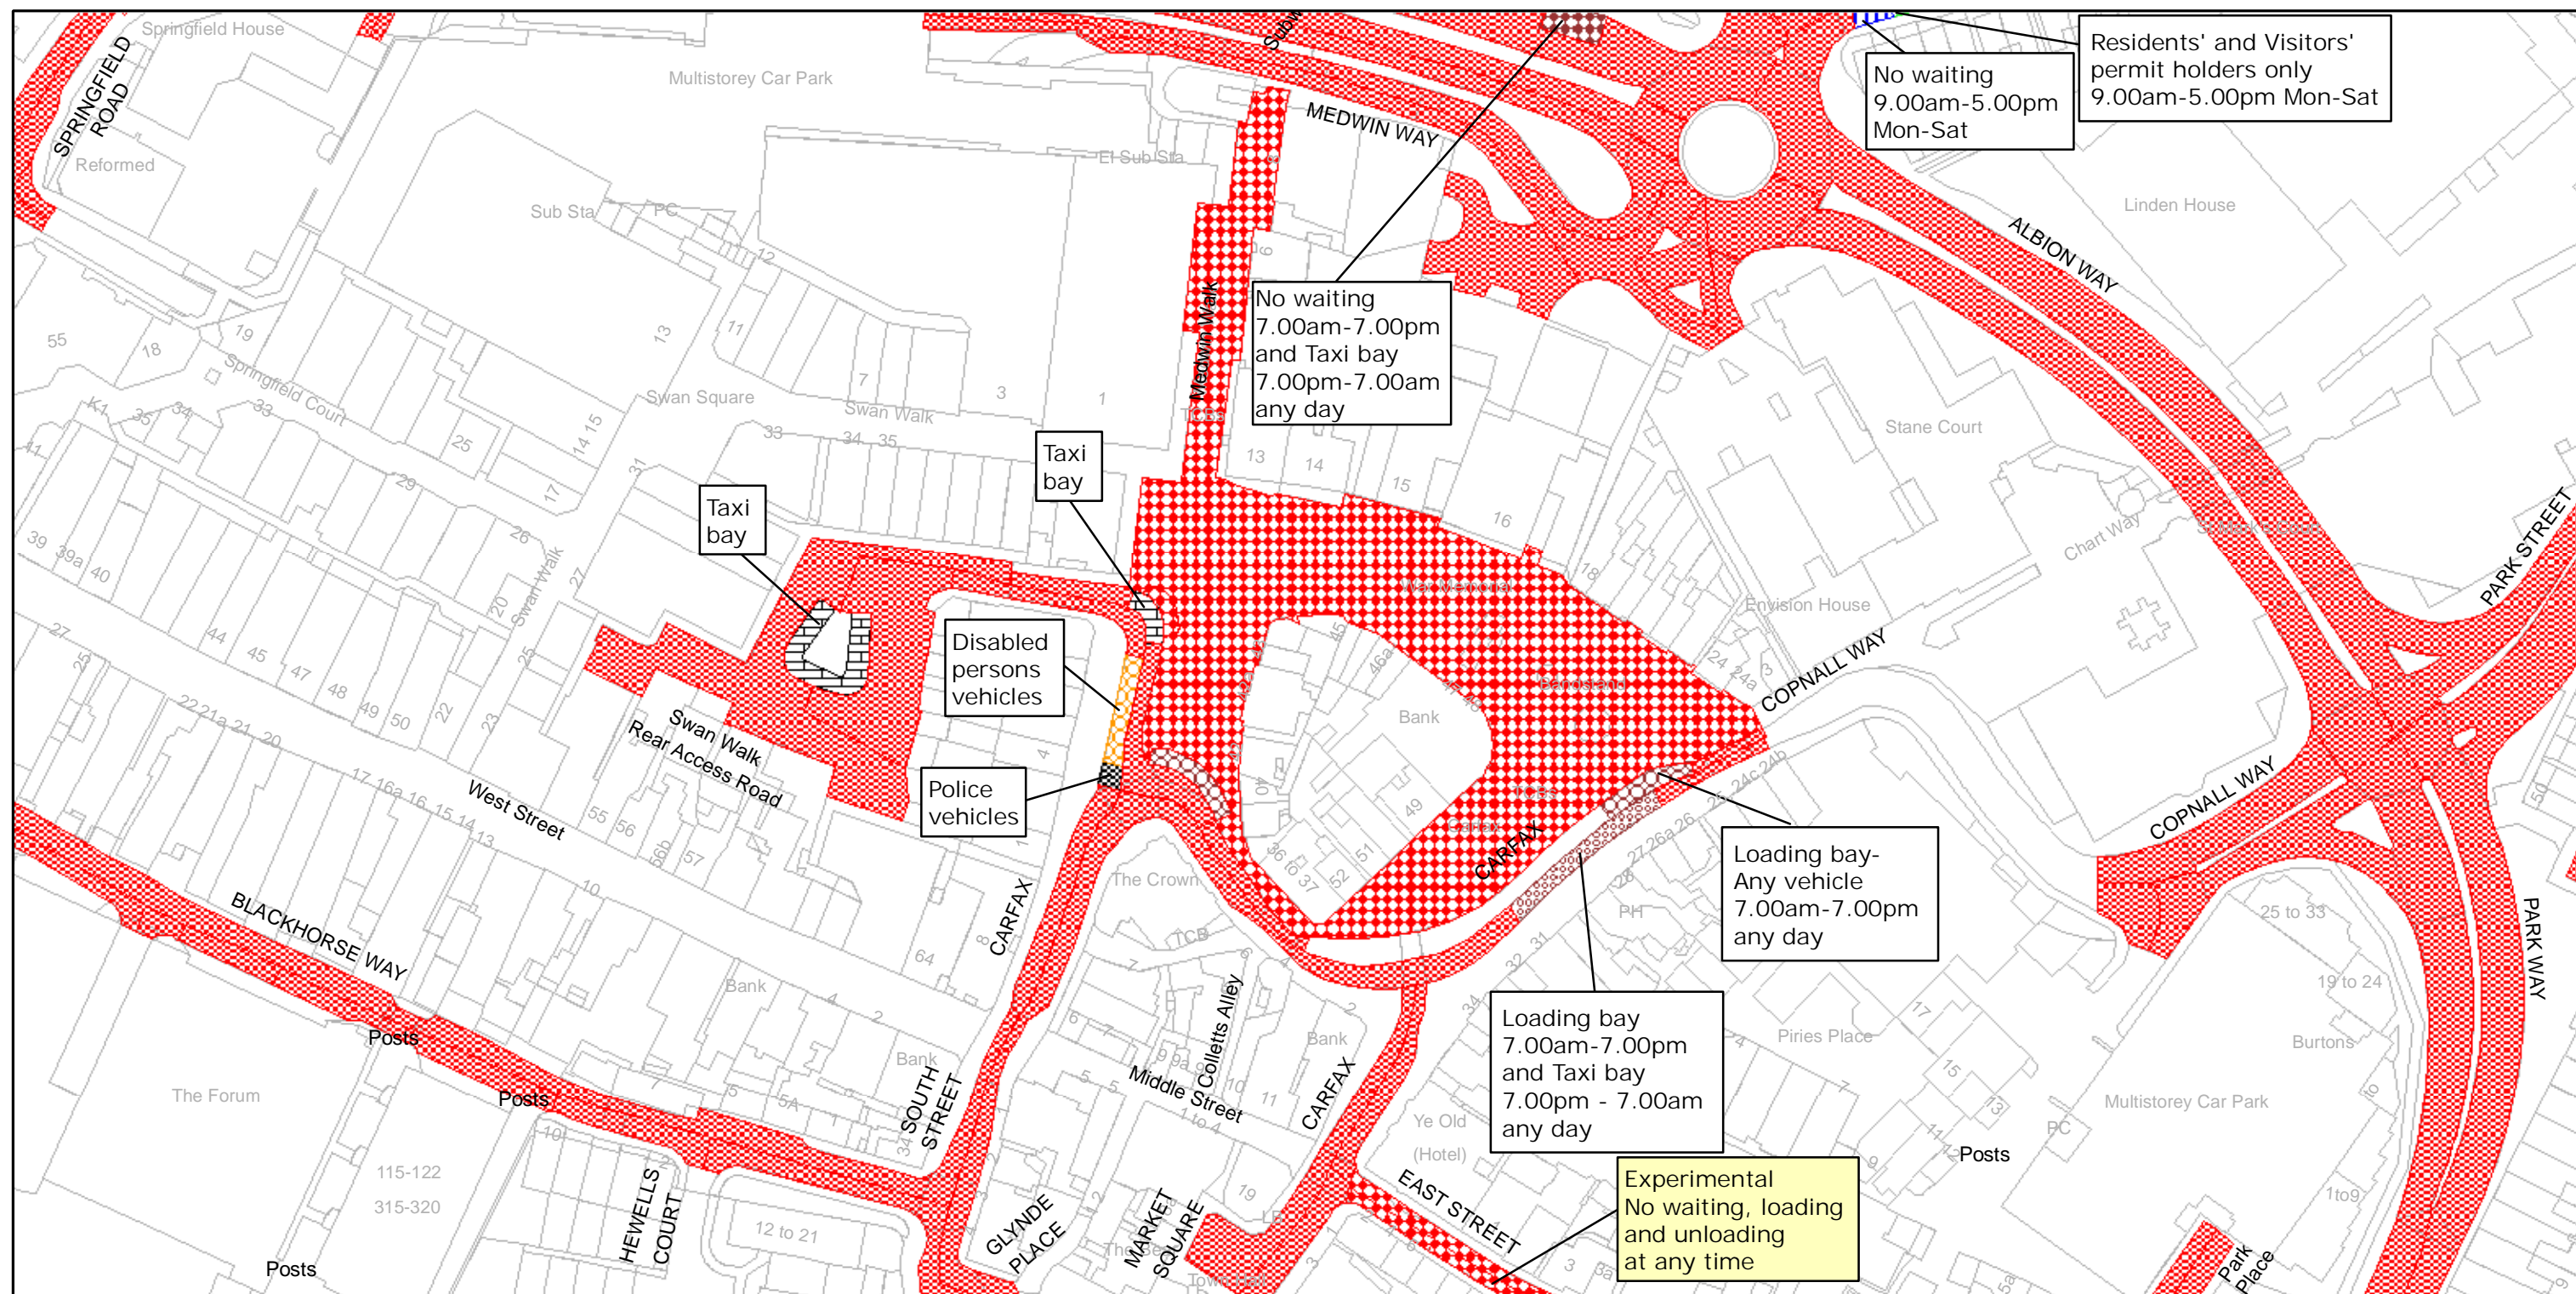

West Sussex County Council
Infrastructure Operations
The Grange
Tower Street
Chichester
West Sussex
PO19 1RH

HORSHAM DISTRICT: HORSHAM

PERMANENT WAITING RESTRICTIONS AND

EXPERIMENTAL WAITING RESTRICTIONS

Reproduced from or based upon 2007 Ordnance Survey mapping with permission of the Controller of HMSO (c) Crown Copyright reserved.
Unauthorised reproduction infringes Crown copyright and may lead to prosecution or civil proceedings West Sussex County Council Licence No. 100018485


TILE REF NO:
TQ1730NWS

SHEET ISSUE NO 4

SHEET ACTIVE FROM - 30/06/2008



SCALE:
1:1250
at A3 size

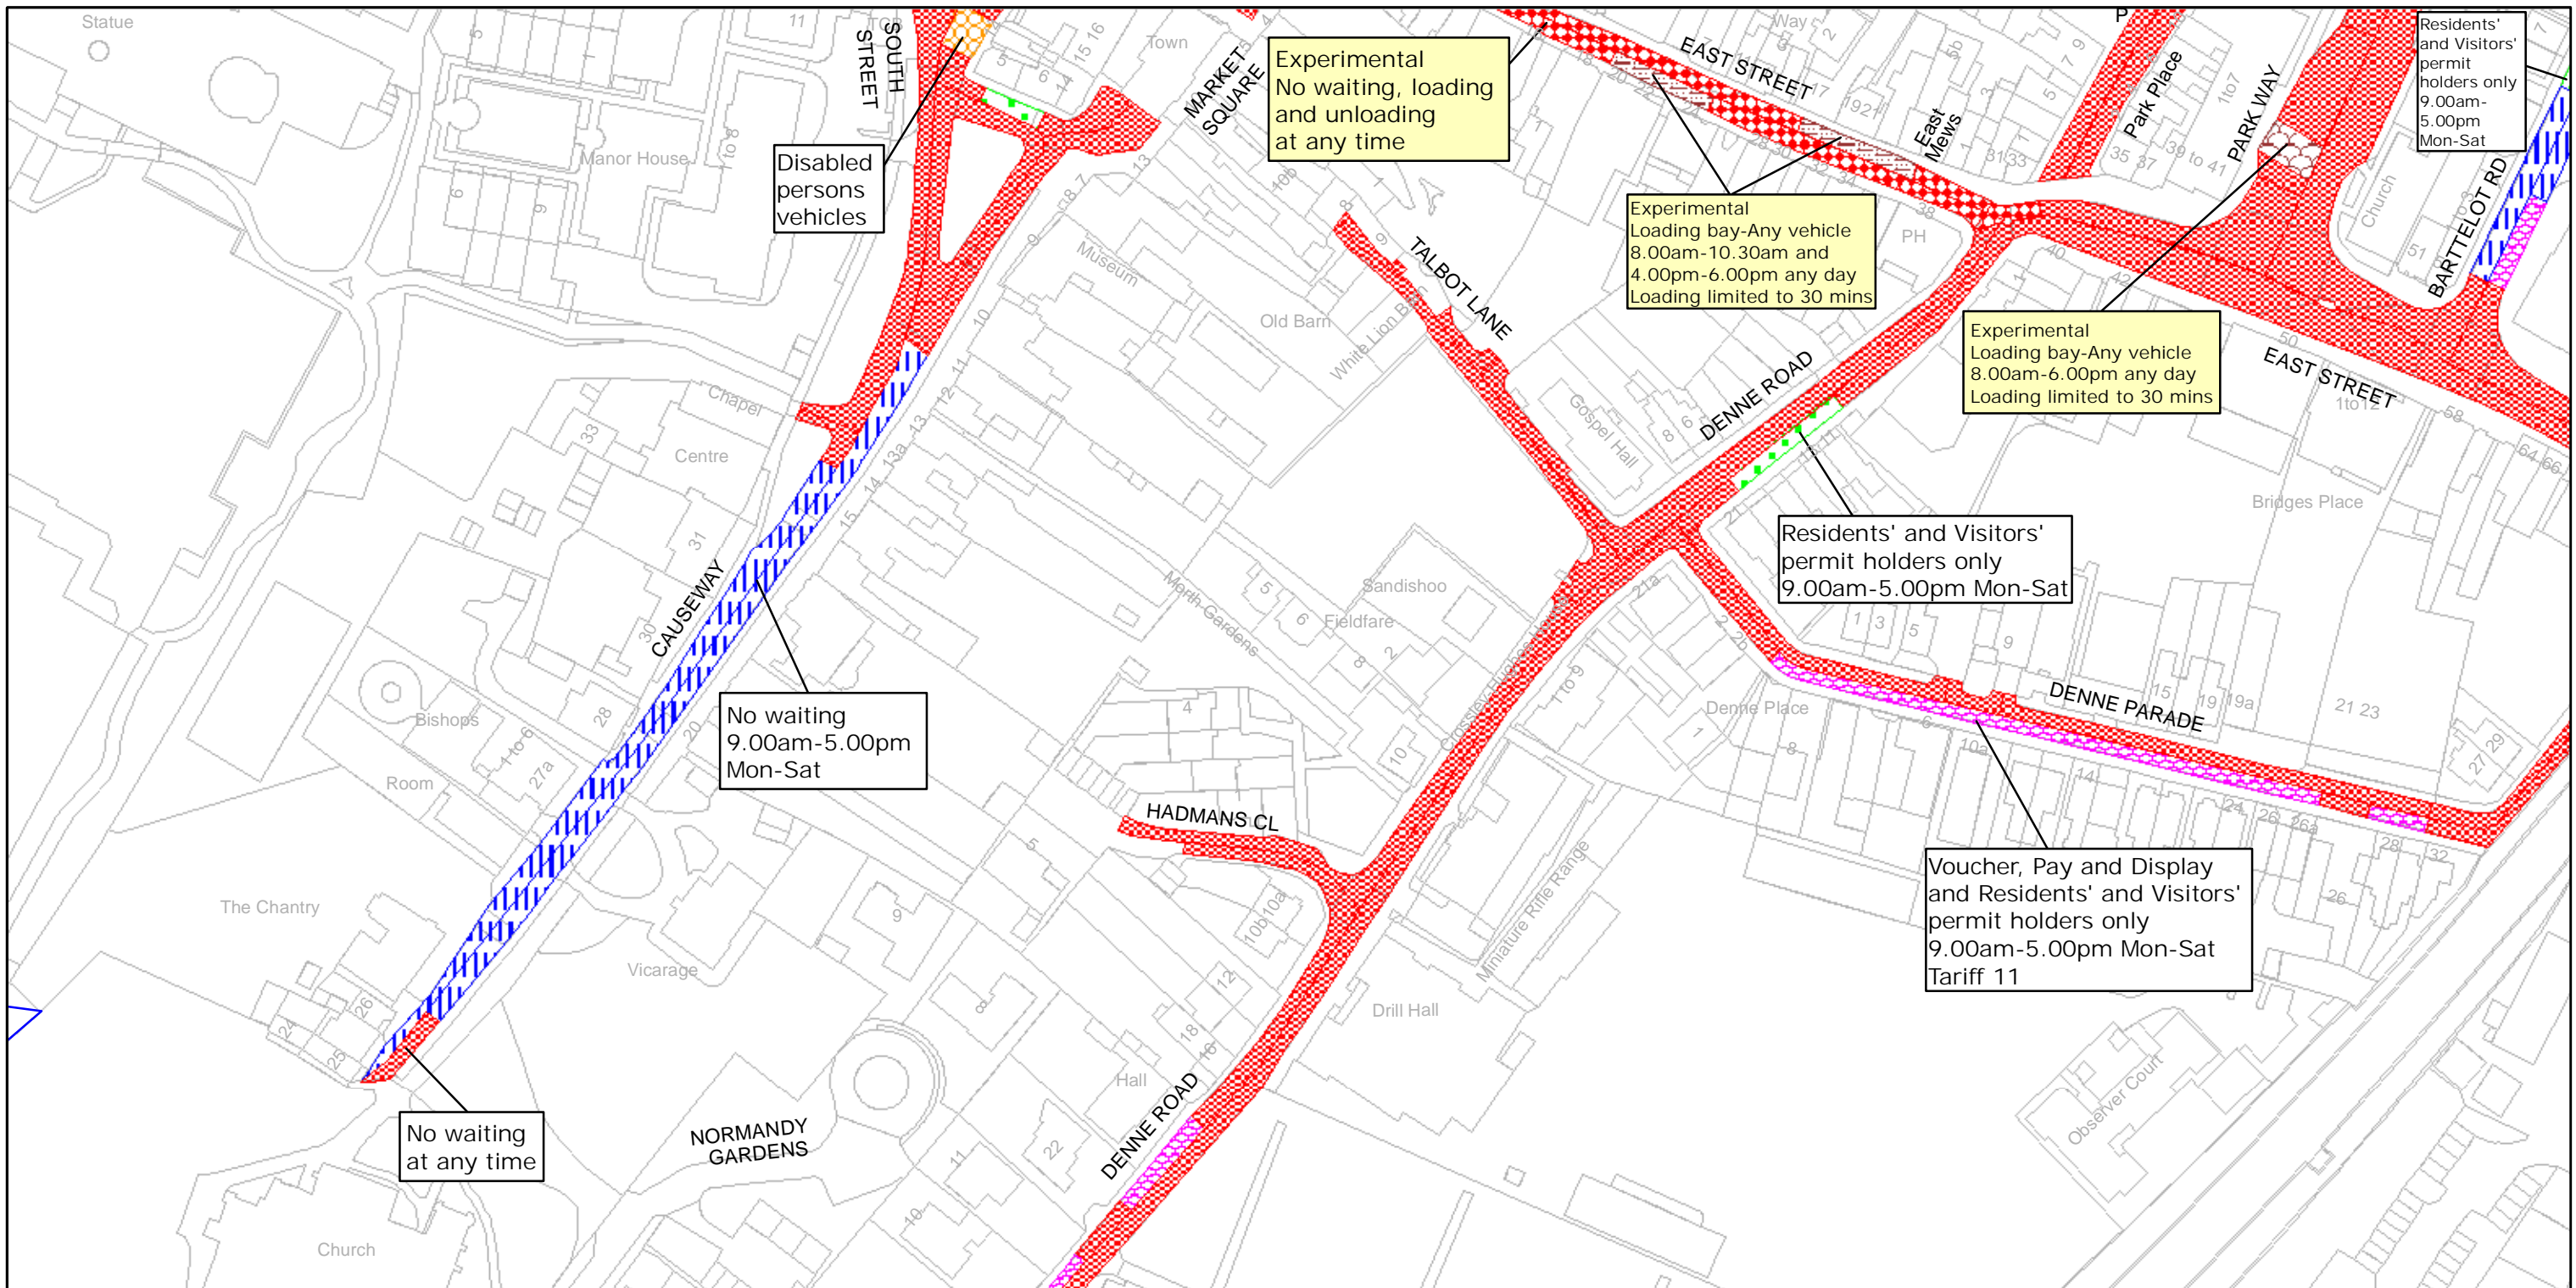

West Sussex County Council
Infrastructure Operations
The Grange
Tower Street
Chichester
West Sussex
PO19 1RH

HORSHAM DISTRICT: HORSHAM

PERMANENT WAITING RESTRICTIONS AND

EXPERIMENTAL WAITING RESTRICTIONS

Reproduced from or based upon 2007 Ordnance Survey mapping with permission of the Controller of HMSO (c) Crown Copyright reserved.
Unauthorised reproduction infringes Crown copyright and may lead to prosecution or civil proceedings West Sussex County Council Licence No. 100018485

**TILE REF NO:
TQ1730SWN**

SHEET ISSUE NO 4

SHEET ACTIVE FROM - 30/06/2008



SCALE:
1:1250
at A3 size