







WEST SUSSEX COUNTY COUNCIL
((HORSHAM DISTRICT) (PARKING PLACES AND TRAFFIC REGULATION)
(CONSOLIDATION NO. 2) ORDER 2006)
(SPIERBRIDGE ROAD & NORTH STREET AMENDMENT) ORDER 2014

STORRINGTON AND SULLINGTON: LOCATION OF WAITING RESTRICTIONS

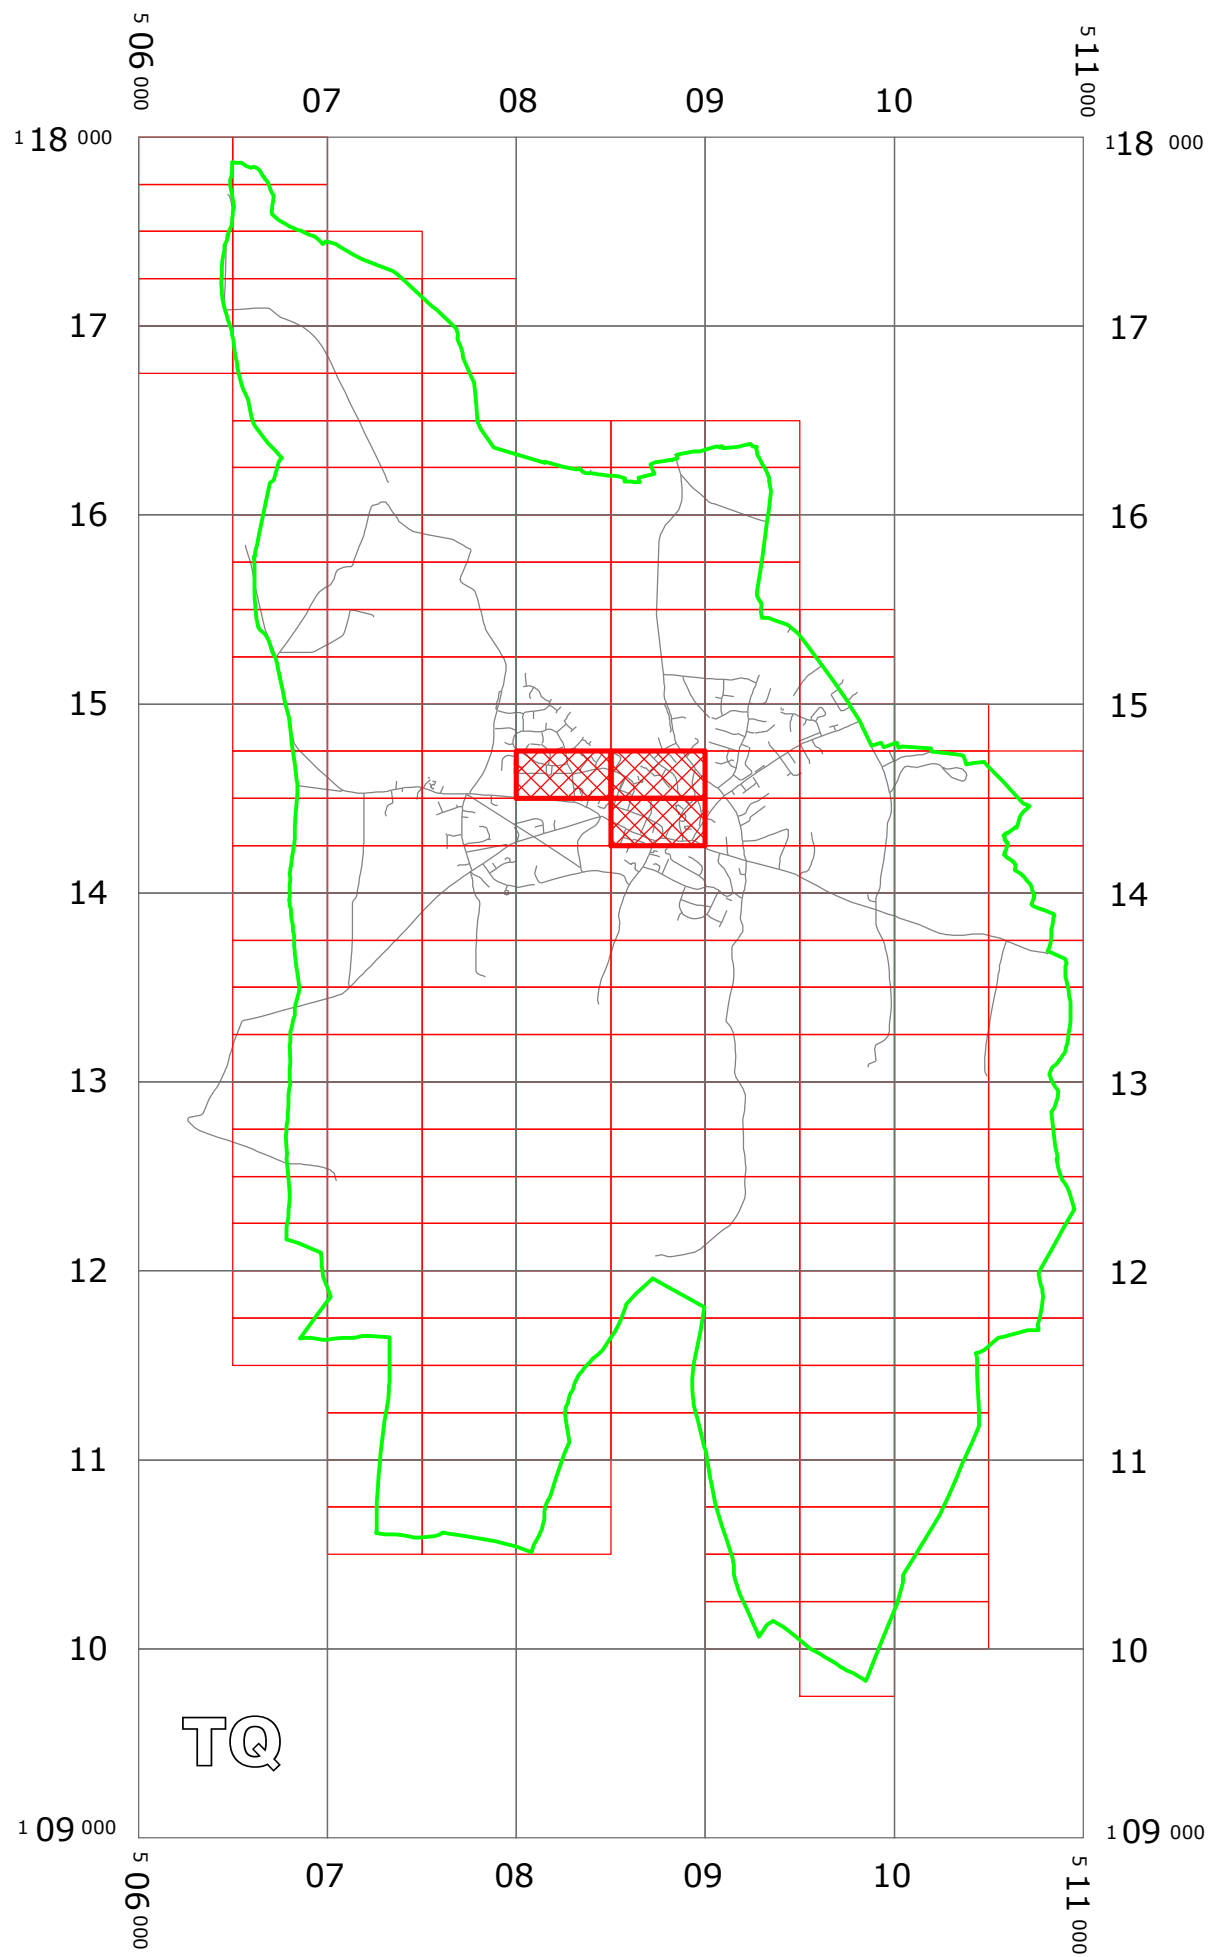

KEY:

-  OS TILE GRID
-  PARKING TILE GRID
-  LOCATION OF WAITING RESTRICTIONS
-  PARISH BOUNDARY
-  ROAD NETWORK



West Sussex County Council
 Communities & Infrastructure
 The Grange
 Tower Street
 Chichester
 West Sussex
 PO19 1RH

WEST SUSSEX COUNTY COUNCIL
 ((HORSHAM DISTRICT) (PARKING PLACES AND TRAFFIC REGULATION)
 (CONSOLIDATION No. 2) ORDER 2006)
 (SPIERBRIDGE ROAD & NORTH STREET AMENDMENT) ORDER 2014

LOCATION OF WAITING RESTRICTIONS





Reproduced from or based upon 2013 Ordnance Survey material with permission of the Controller of HMSO
 (c) Crown Copyright reserved. Unauthorised reproduction infringes Crown copyright and may lead to
 prosecution or civil proceedings West Sussex County Council Licence No. 100023447

SCALE: 1:40,000
 DATE: 20/10/2014


Key for Waiting Restrictions

All areas over which the provision of the orders apply are defined by the shaded areas as shown on the following plans plus a contiguous area not indicated on the plans of verge and/or footway between the carriageway edge and the highway boundary. The plans in this schedule are based upon grid references of the Ordnance Survey National Grid defined by the OSGB 36 triangulation.



Prohibition of waiting at any time

- | | | | |
|-----|---|--------|----------------------------------|
| 101 |  | check | No waiting at any time |
| 107 |  | pat020 | No waiting 8.00am-6.00pm Mon-Sat |

Free Limited Waiting

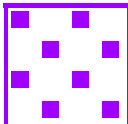- | | | | |
|-----|--|-------|--|
| 716 |  | shd62 | Waiting limited to 1hr No return within 1hr
8.00am-6.00pm Mon-Sat |
|-----|--|-------|--|

Specified Vehicles

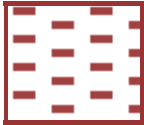- | | | | |
|-----|---|--------|---|
| 812 |  | pat063 | Loading bay-Goods vehicles only 8.00am-6.00pm Mon-Sat |
| 816 |  | pat046 | Loading bay-Any vehicle 8.00am-6.00pm Mon-Sat |

Clearways

- | | | | |
|------|---|---------|---|
| 1100 |  | usgs503 | School Keep Clear-No stopping at any time |
|------|---|---------|---|

WEST SUSSEX COUNTY COUNCIL
((HORSHAM DISTRICT) (PARKING PLACES AND TRAFFIC REGULATION)
(CONSOLIDATION NO. 2) ORDER 2006)
(SPIERBRIDGE ROAD & NORTH STREET AMENDMENT) ORDER 2014

West Sussex County Council in exercise of their powers under Sections 1 (1) 2 (1) and (2), 4 (2), 45, 46, 49 and 53 and Part IV of Schedule 9 of the Road Traffic Regulation Act 1984 "the Act" as amended and of all other enabling powers and after consultation with the chief officer of police in accordance with Part III of Schedule 9 to the Act hereby make the following Order:-

1. This Order shall come into operation on the 20th day of October 2014 and may be cited as "West Sussex County Council ((Horsham District) (Parking Places and Traffic Regulation) (Consolidation No. 2) Order 2006) (Spierbridge Raod & North Street Amendment) Order 2014."
2. The "West Sussex County Council (Horsham District) (Parking Places and Traffic Regulation) (Consolidation No.2) Order 2006" is hereby amended by the insertion into it of the plan attached in the Frist Schedule to this Order, the deletion from it of the plans specified in the Second Schedule to this Order and the substitution of the plans attached in the Third Schedule to this Order.

FIRST SCHEDULE
Plan to be inserted
(as attached)

TQ0814NWS (Issue No. 1)

SECOND SCHEDULE
Plan numbers to be revoked


TQ0814NES (Issue No. 3)
TQ0814SEN (Issue No. 6)

THIRD SCHEDULE
Plans to be substituted
(as attached)


TQ0814NES (Issue No. 4)
TQ0814SEN (Issue No. 7)

The COMMON SEAL of WEST SUSSEX)
 COUNTY COUNCIL was hereto affixed)
)
 the FOURTEENTH day of OCTOBER 2014)
 in the presence of) (L.S.)
)
)
)
)
)
)



Authorised Signatory

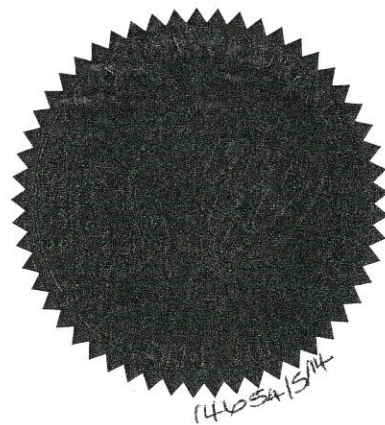

I HEREBY CERTIFY THIS TO
BE A TRUE COPY OF THE
ORIGINAL DOCUMENT


.....
Authorised Officer
WEST SUSSEX COUNTY COUNCIL

04/05 DELEGATED AUTHORITY

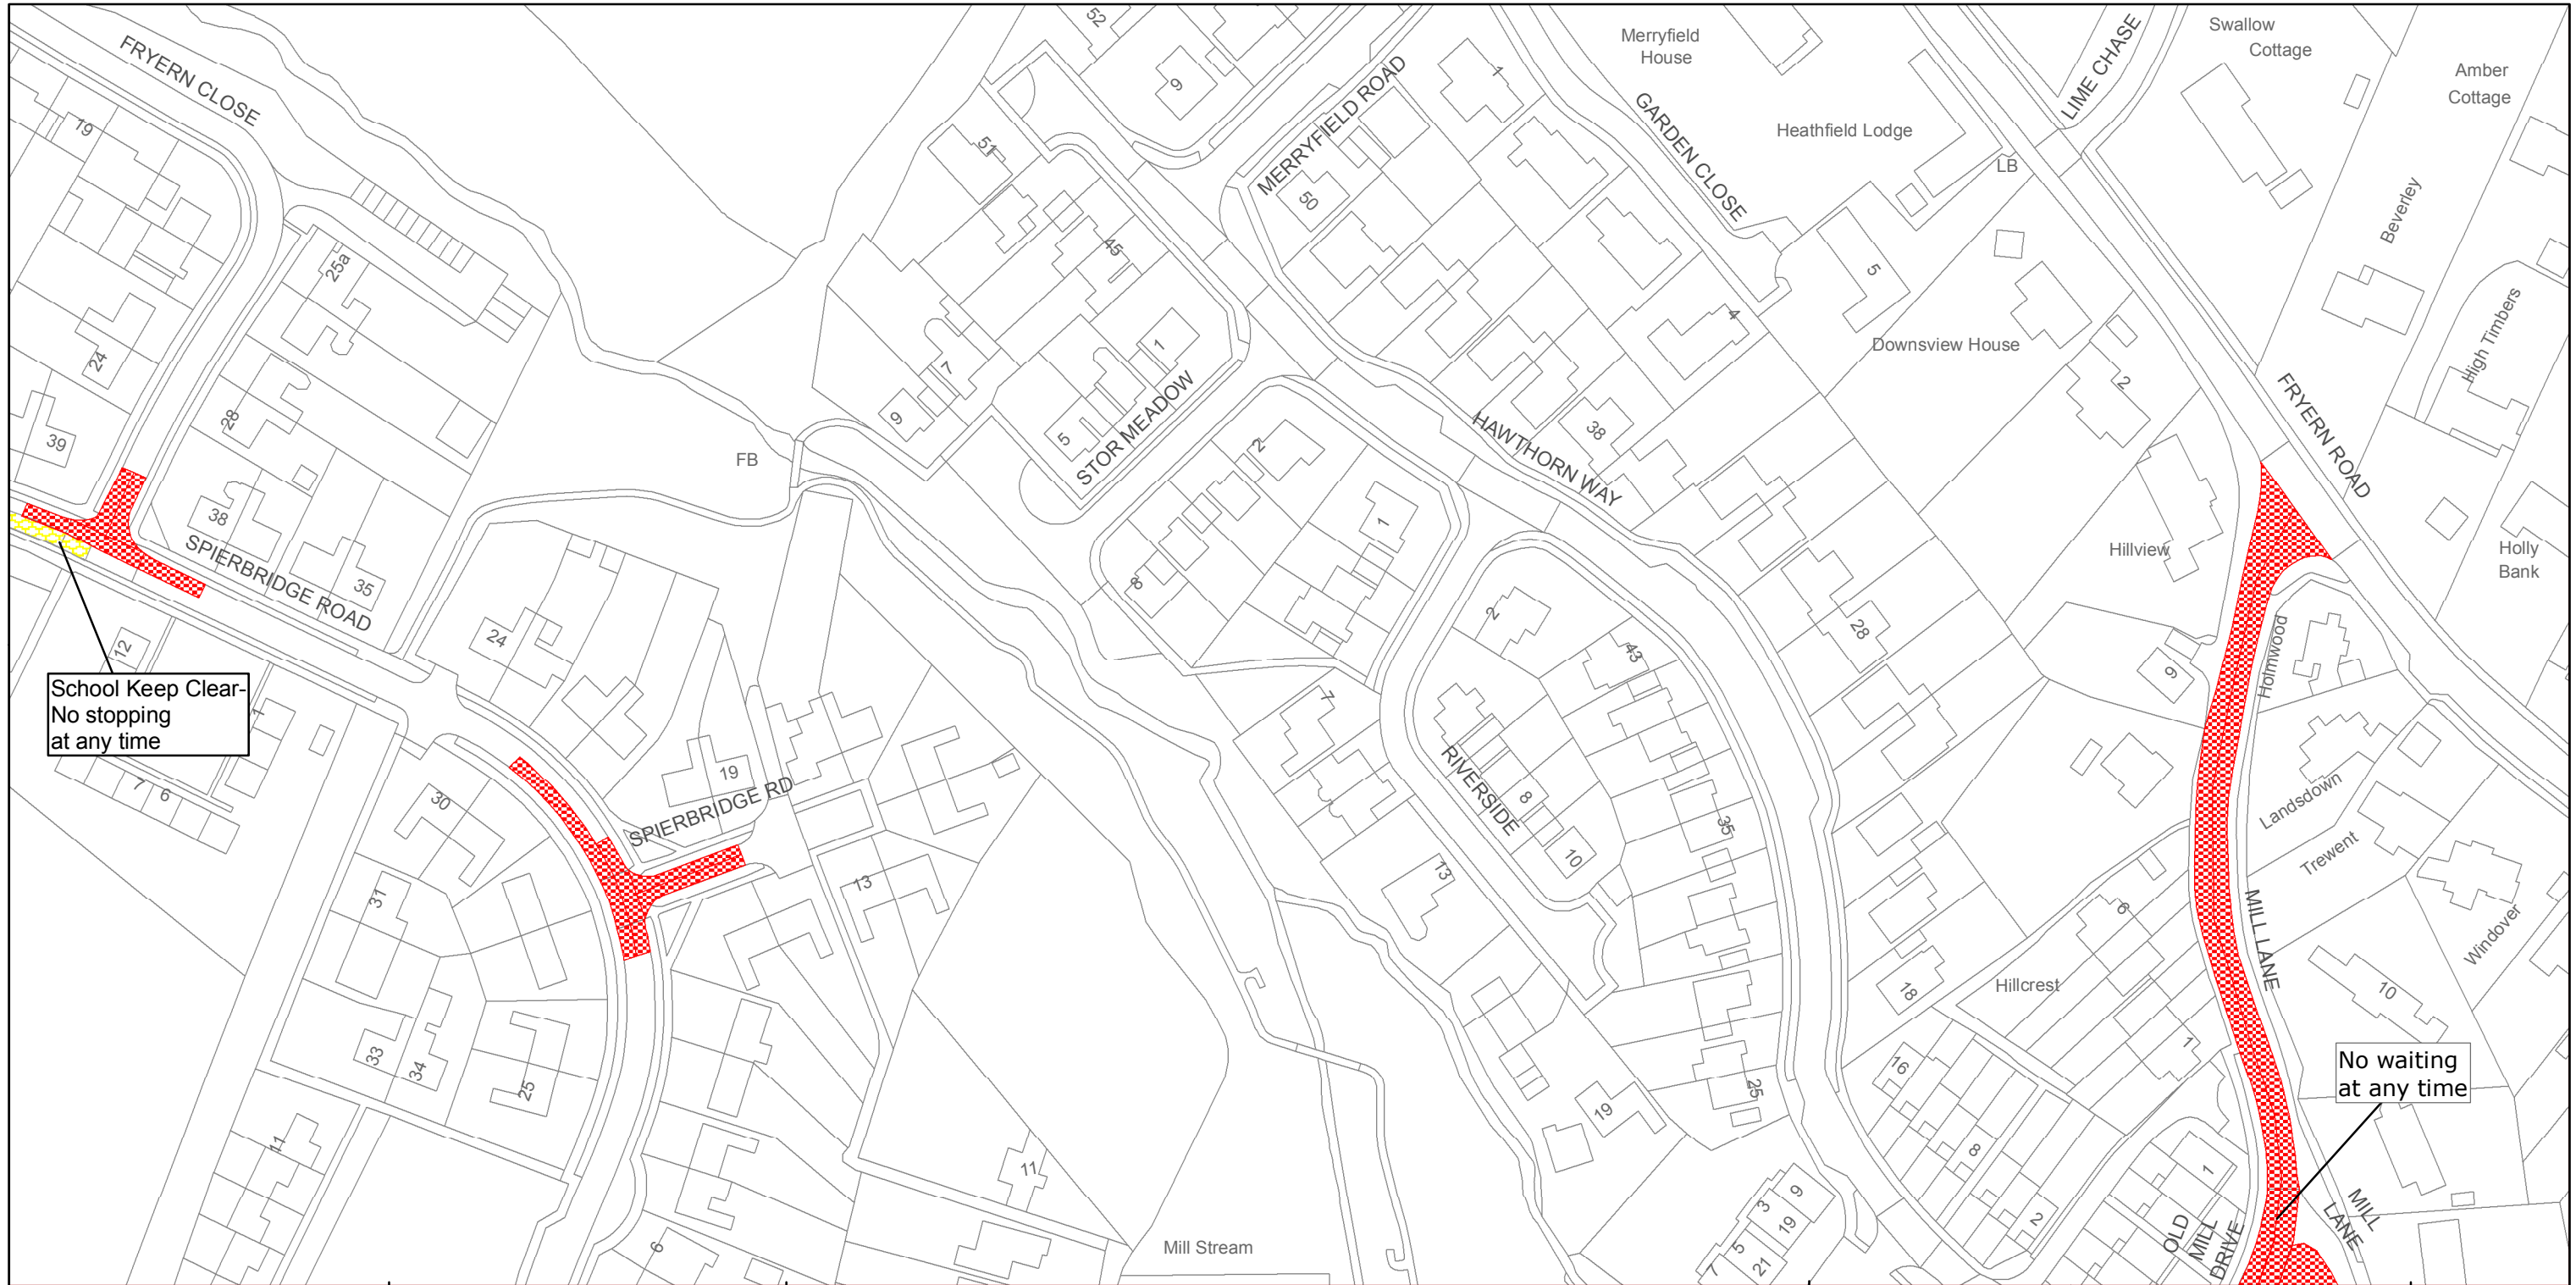

School Keep Clear-
No stopping
at any time

No waiting
at any time



West Sussex County Council
Highways & Transport
The Grange
Tower Street
Chichester
West Sussex
PO19 1RH

HORSHAM DISTRICT: STORRINGTON AND SULLINGTON
WAITING RESTRICTIONS


Reproduced from or based upon 2013 Ordnance Survey material with permission of the Controller of HMSO (c) Crown Copyright reserved.
Unauthorised reproduction infringes Crown copyright and may lead to prosecution or civil proceedings West Sussex County Council Licence No. 100023447

TILE REF NO:
TQ0814NES

SHEET ISSUE NO 4
SHEET ACTIVE FROM - 20/10/2014



SCALE:
1:1250
at A3 size

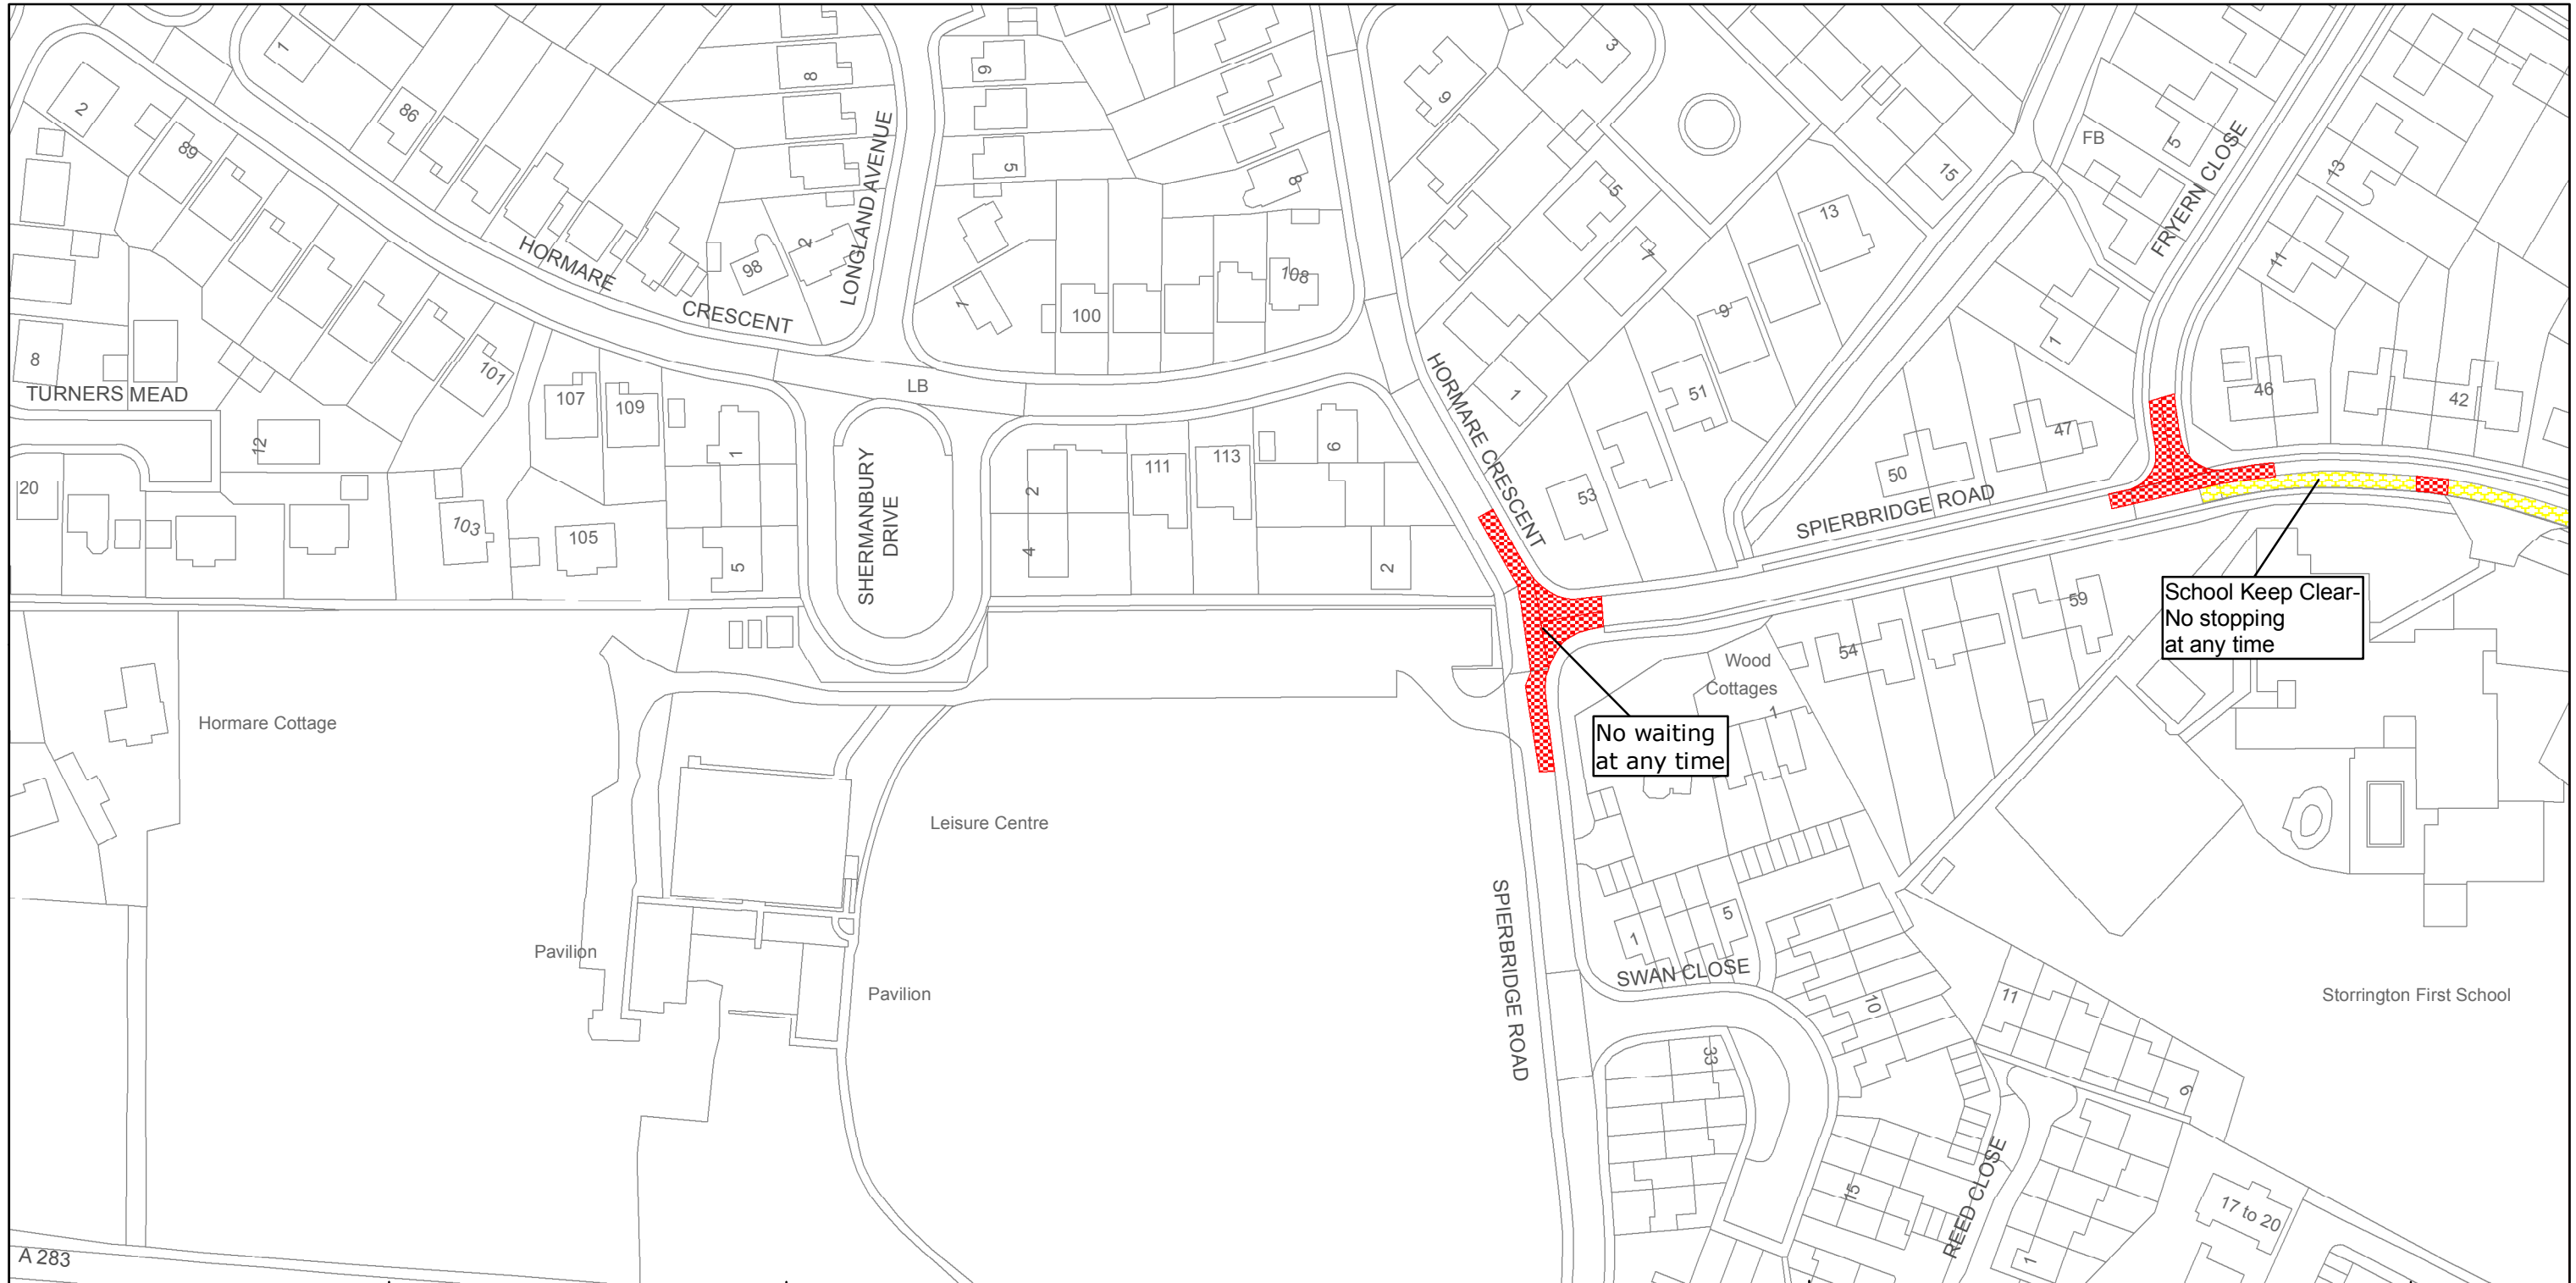

West Sussex County Council
 Highways & Transport
 The Grange
 Tower Street
 Chichester
 West Sussex
 PO19 1RH

HORSHAM DISTRICT: STORRINGTON AND SULLINGTON

WAITING RESTRICTIONS


**TILE REF NO:
 TQ0814NWS**

SHEET ISSUE NO 1
 SHEET ACTIVE FROM - 20/10/2014

N

SCALE:
 1:1250
 at A3 size

Reproduced from or based upon 2013 Ordnance Survey material with permission of the Controller of HMSO (c) Crown Copyright reserved.
 Unauthorised reproduction infringes Crown copyright and may lead to prosecution or civil proceedings West Sussex County Council Licence No. 100023447

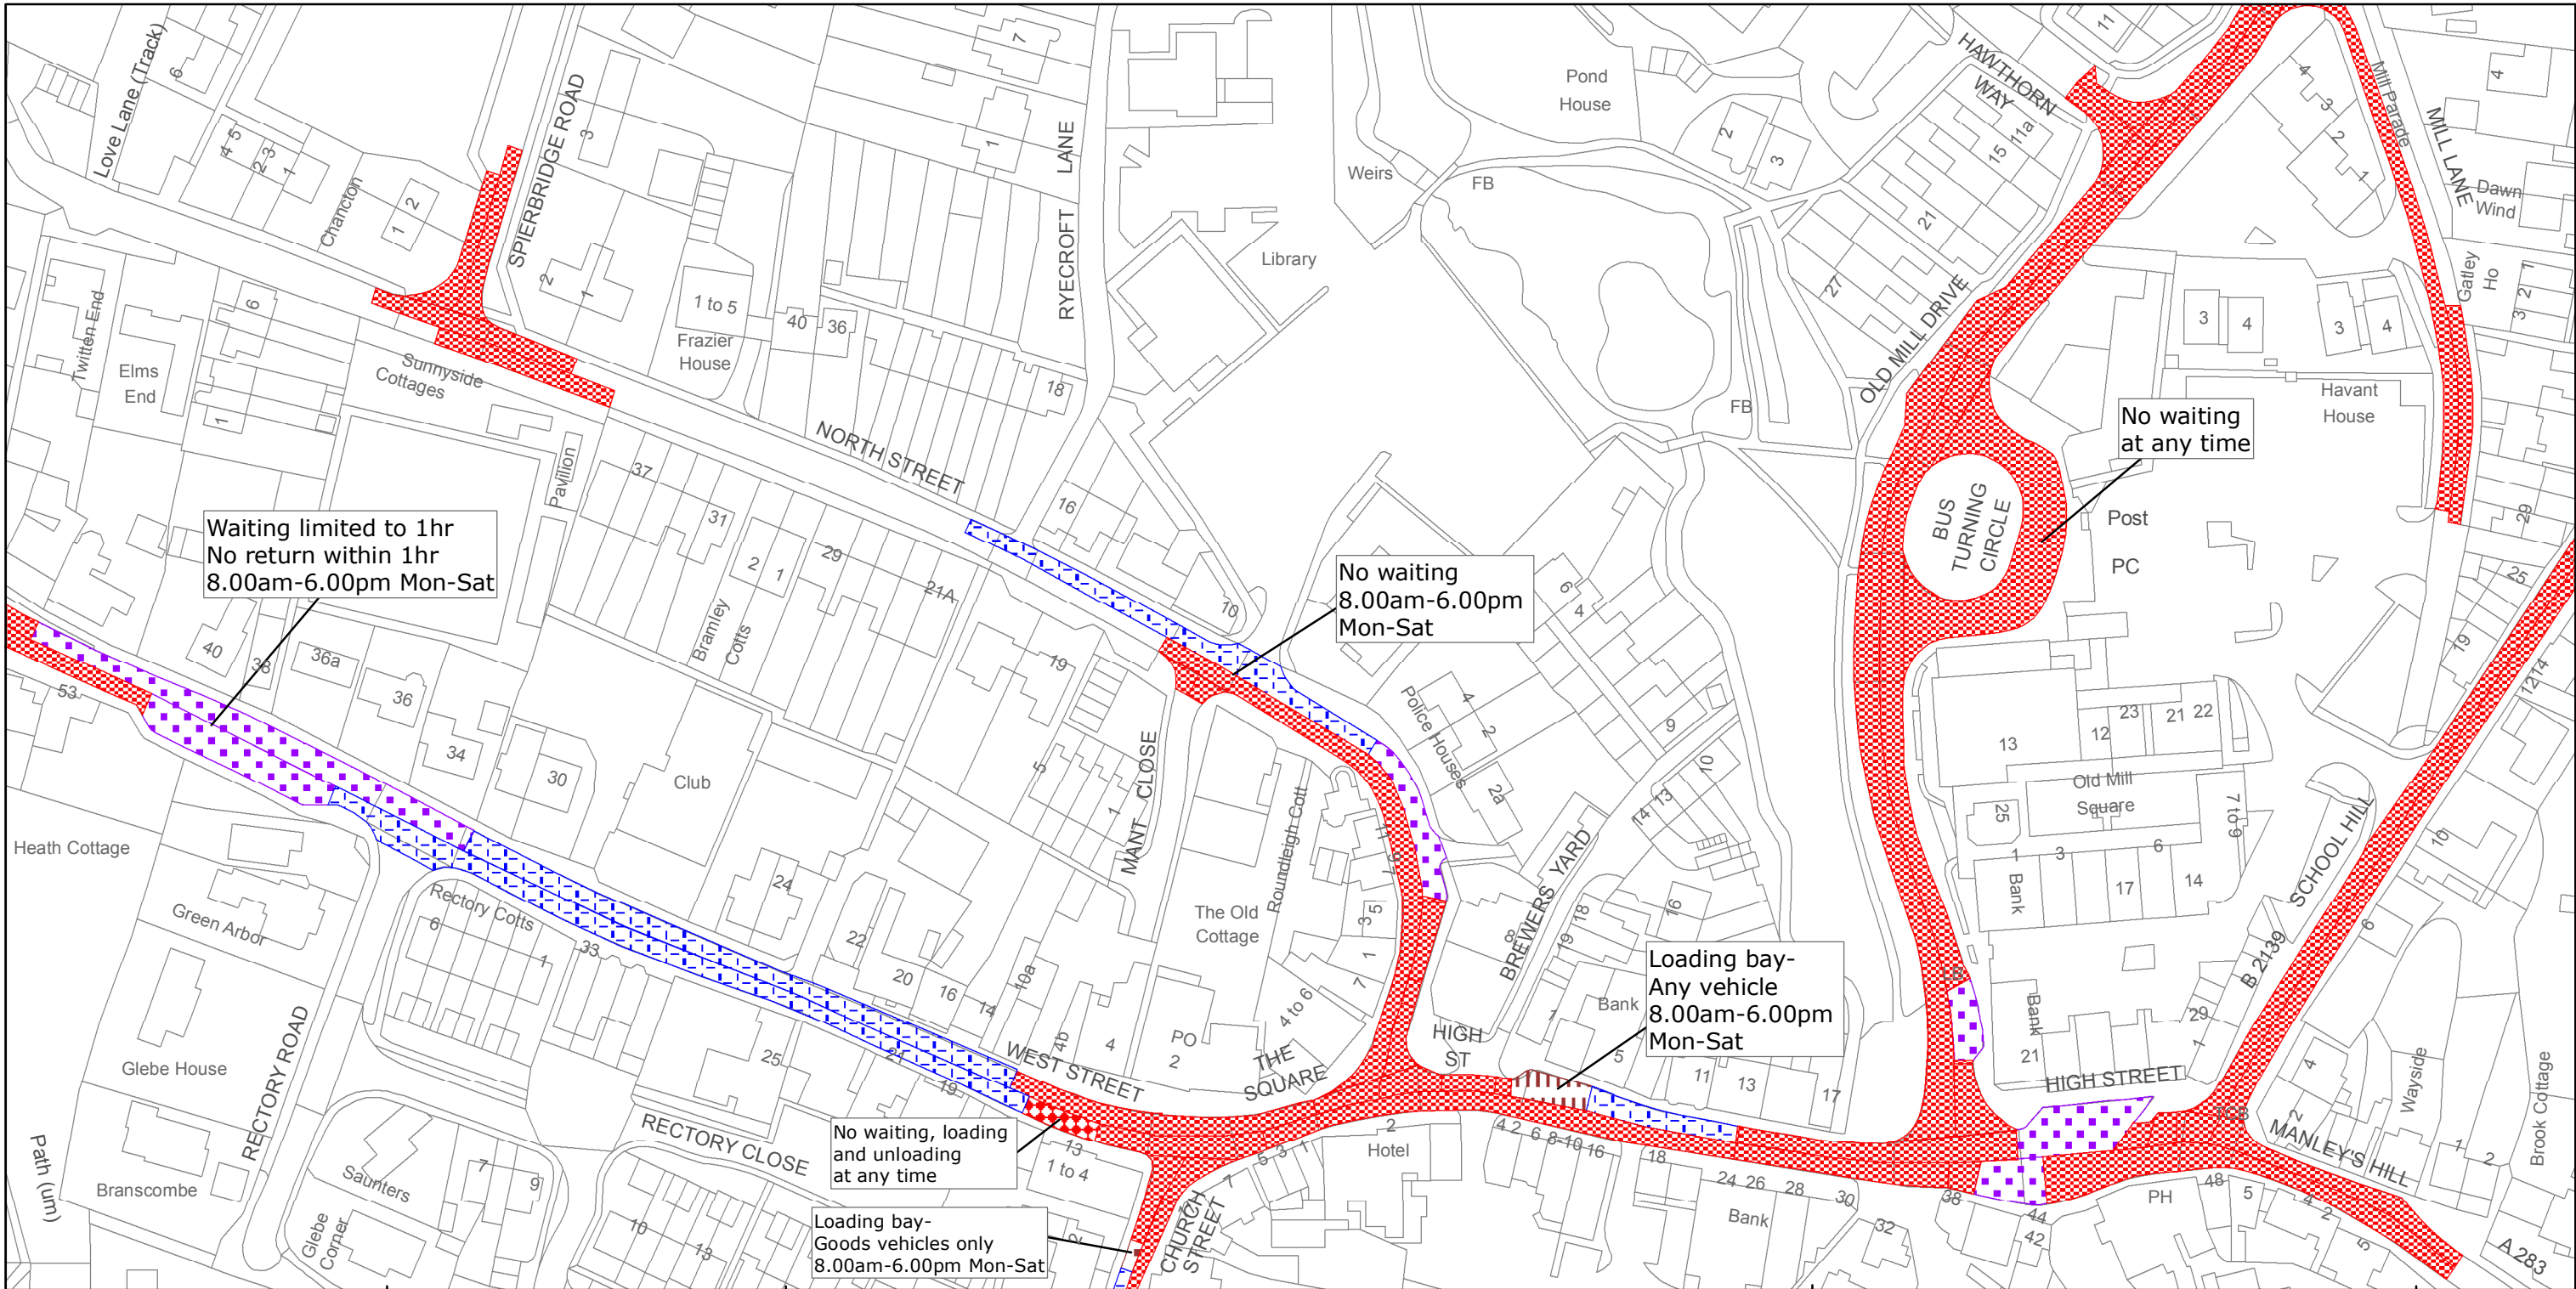

Waiting limited to 1hr
No return within 1hr
8.00am-6.00pm Mon-Sat

No waiting
8.00am-6.00pm
Mon-Sat

No waiting
at any time

Loading bay-
Any vehicle
8.00am-6.00pm
Mon-Sat

No waiting, loading
and unloading
at any time

Loading bay-
Goods vehicles only
8.00am-6.00pm Mon-Sat



West Sussex County Council
Highways & Transport
The Grange
Tower Street
Chichester
West Sussex
PO19 1RH

HORSHAM DISTRICT: STORRINGTON AND SULLINGTON
WAITING RESTRICTIONS

TILE REF NO:
TQ0814SEN

SHEET ISSUE NO 7
SHEET ACTIVE FROM - 20/10/2014



SCALE:
1:1250
at A3 size

Reproduced from or based upon 2013 Ordnance Survey material with permission of the Controller of HMSO (c) Crown Copyright reserved.
Unauthorised reproduction infringes Crown copyright and may lead to prosecution or civil proceedings West Sussex County Council Licence No. 100023447