


WEST SUSSEX COUNTY COUNCIL  
((HORSHAM DISTRICT) (PARKING PLACES AND TRAFFIC REGULATION)  
(CONSOLIDATION NO. 2) ORDER 2006)  
(WARNHAM ROAD AMENDMENT) ORDER 2015

HORSHAM: LOCATION OF WAITING RESTRICTIONS

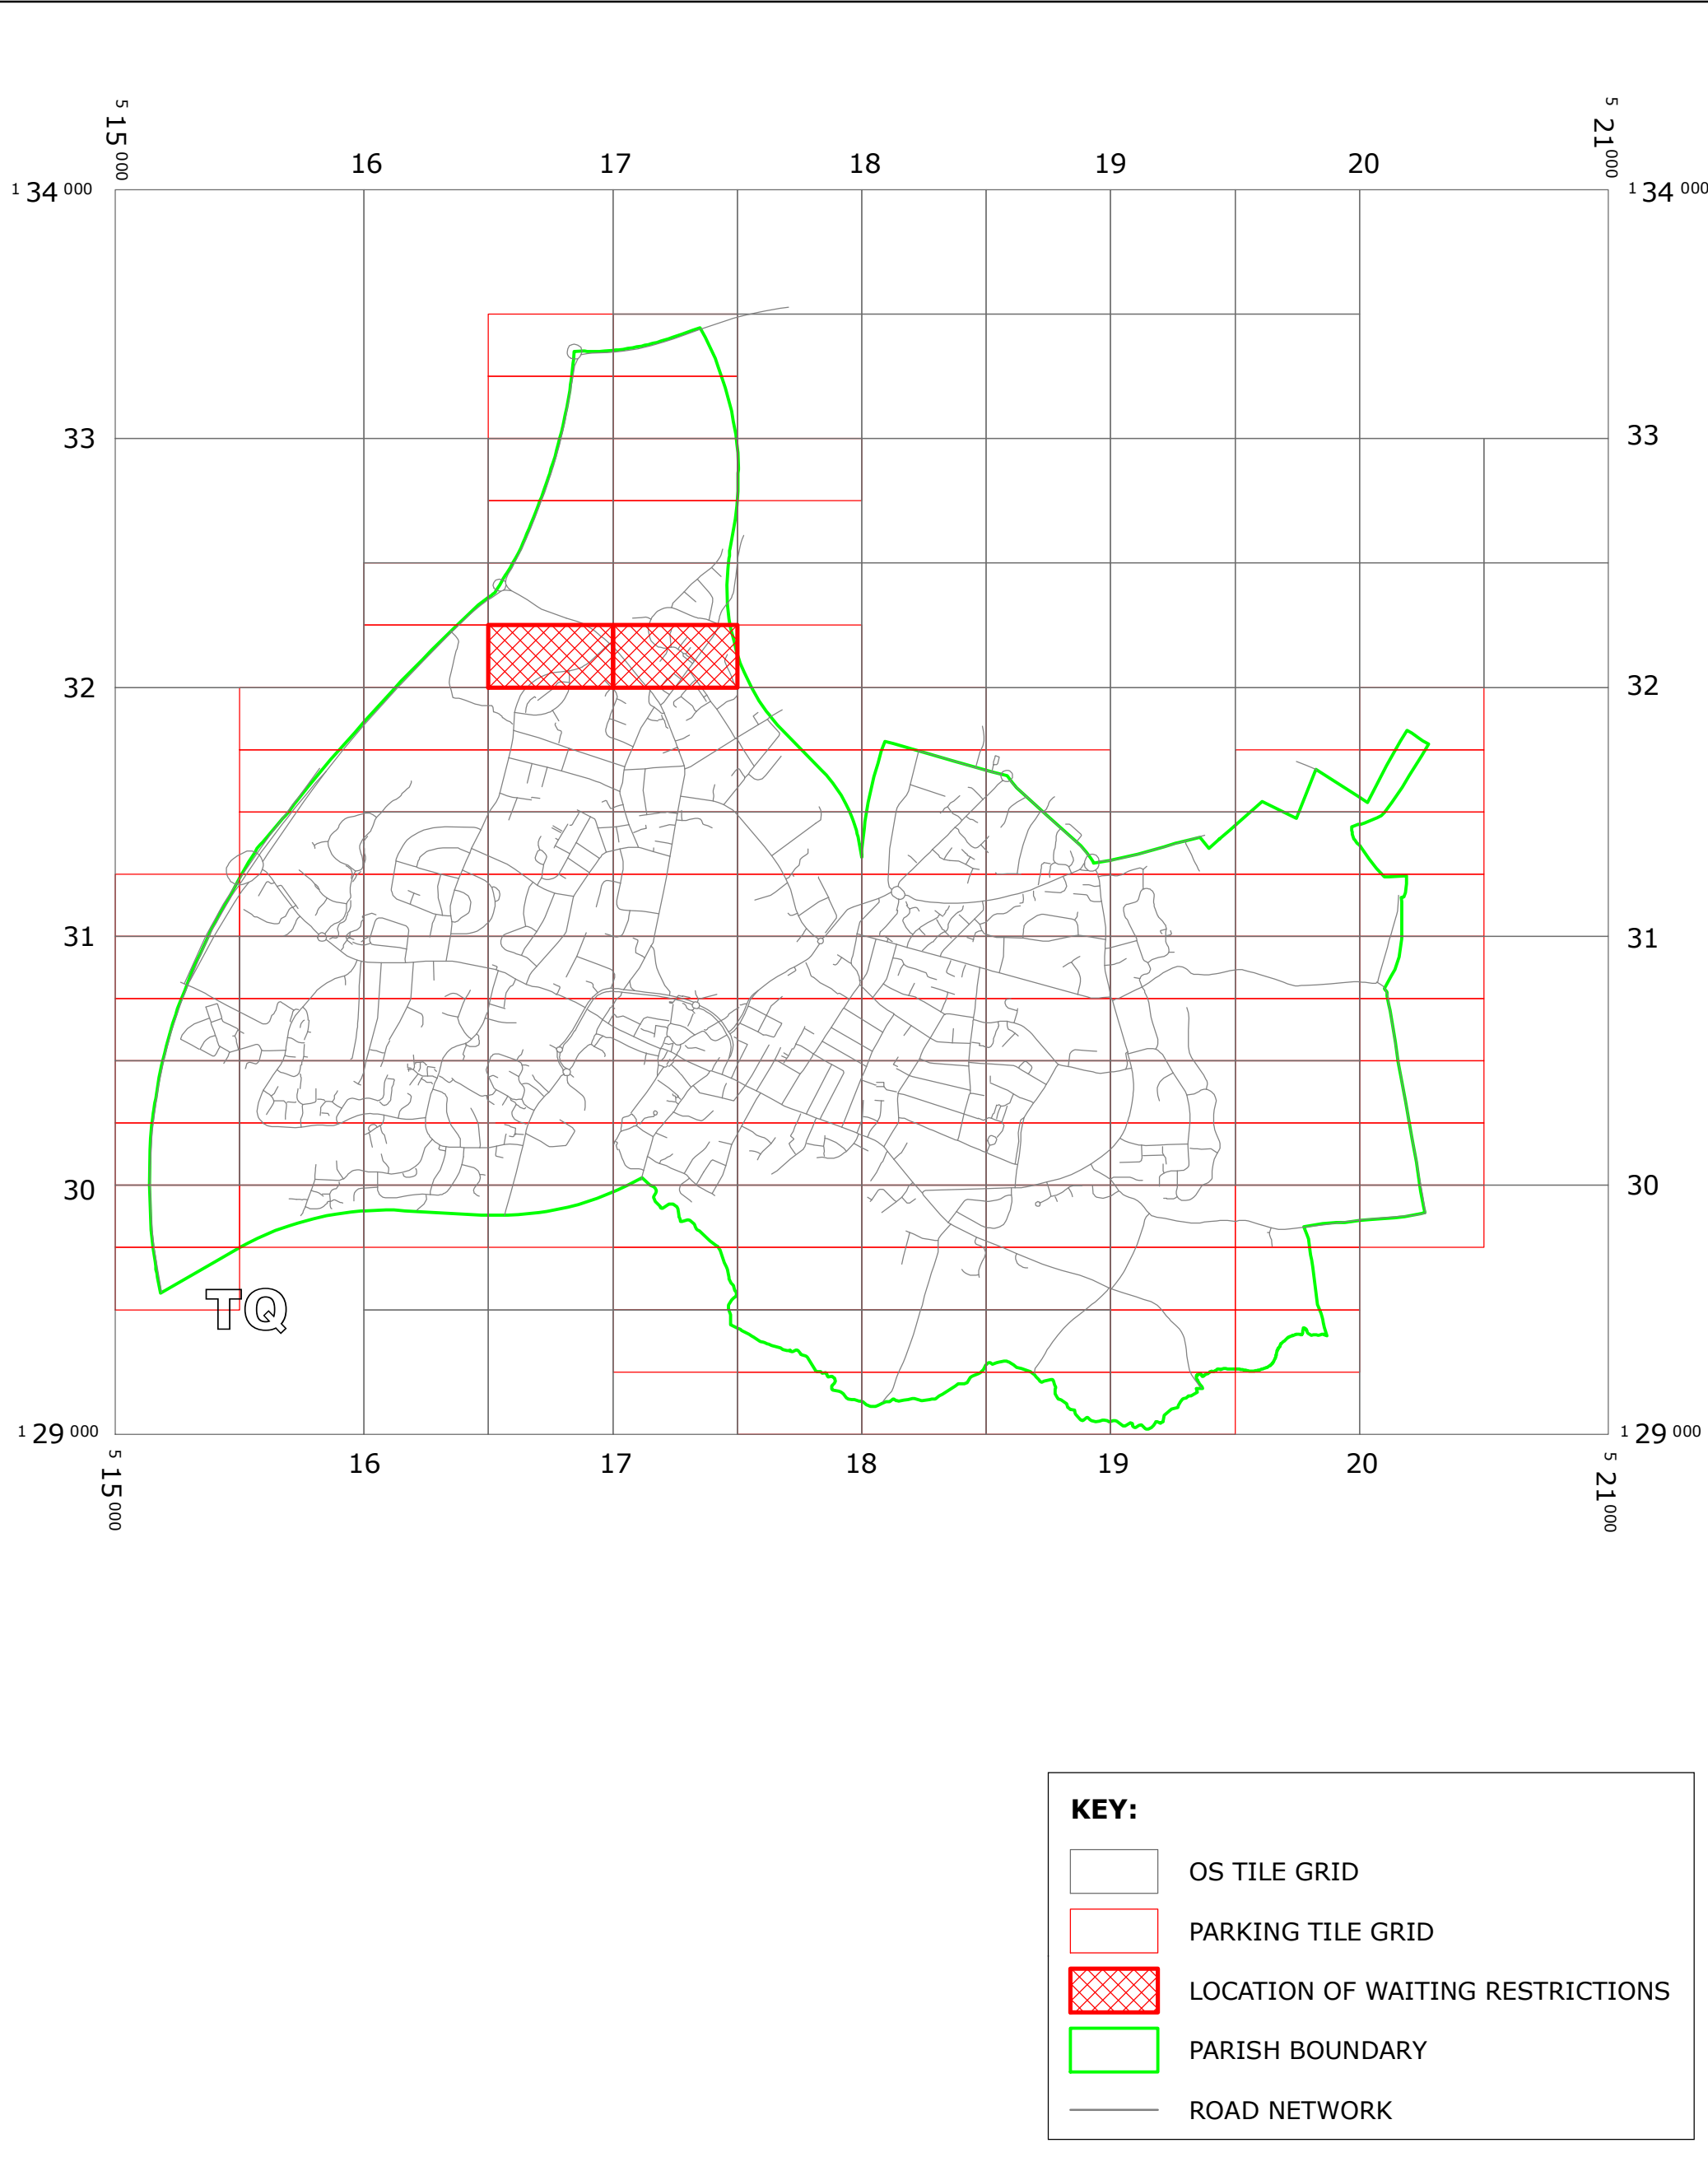

West Sussex County Council  
Communities & Infrastructure  
The Grange  
Tower Street  
Chichester  
West Sussex  
PO19 1RH

WEST SUSSEX COUNTY COUNCIL  
((HORSHAM DISTRICT) (PARKING PLACES AND TRAFFIC REGULATION)  
(CONSOLIDATION No. 2) ORDER 2006)  
(WARNHAM ROAD AMENDMENT) ORDER 2015

LOCATION OF WAITING RESTRICTIONS

Reproduced from or based upon 2013 Ordnance Survey material with permission of the Controller of HMSO  
(c) Crown Copyright reserved. Unauthorised reproduction infringes Crown copyright and may lead to  
prosecution or civil proceedings West Sussex County Council Licence No. 100023447



SCALE: 1:25,000  
DATE: 23/02/2015



Key for Waiting Restrictions

All areas over which the provision of the orders apply are defined by the shaded areas as shown on the following plans plus a contiguous area not indicated on the plans of verge and/or footway between the carriageway edge and the highway boundary. The plans in this schedule are based upon grid references of the Ordnance Survey National Grid defined by the OSGB 36 triangulation.

Prohibition of waiting at any time

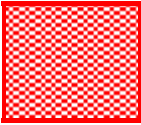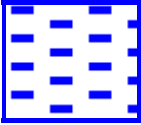101		check	No waiting at any time
114		pat063	No waiting 9:00am-5:00pm Mon-Fri

**WEST SUSSEX COUNTY COUNCIL**  
**((HORSHAM DISTRICT) (PARKING PLACES AND TRAFFIC REGULATION)**  
**(CONSOLIDATION NO. 2) ORDER 2006)**  
**(WARNHAM ROAD AMENDMENT) ORDER 2015**

West Sussex County Council in exercise of their powers under Sections 1 (1) 2 (1) and (2), 4 (2), 45, 46, 49 and 53 and Part IV of Schedule 9 of the Road Traffic Regulation Act 1984 "the Act" as amended and of all other enabling powers and after consultation with the chief officer of police in accordance with Part III of Schedule 9 to the Act hereby make the following Order:-

1. This Order shall come into operation on the 23<sup>rd</sup> day of February 2015 and may be cited as "West Sussex County Council ((Horsham District) (Parking Places and Traffic Regulation) (Consolidation No. 2) Order 2006) (Warnham Road Amendment) Order 2015."
2. The "West Sussex County Council (Horsham District) (Parking Places and Traffic Regulation) (Consolidation No.2) Order 2006" is hereby amended by the insertion of the plan specified in the First Schedule to this Order, the deletion of the plan specified in the Second Schedule to this Order and the substitution of the plan attached in the Third Schedule to this Order.

**FIRST SCHEDULE**  
**Plan number to be inserted**

TQ1632SES (Issue No.1)

**SECOND SCHEDULE**  
**Plan number to be revoked**

TQ1732SWS (Issue No. 3)

**THIRD SCHEDULE**  
**Plan to be substituted**  
**(as attached)**

TQ1732SWS (Issue No. 4)


The COMMON SEAL of WEST SUSSEX  
COUNTY COUNCIL was hereto affixed

the SEVENTEENTH day of FEBRUARY 2015  
in the presence of

*M. Henshaw*

Authorised Signatory

)  
)  
)  
)  
) (L.S.)  
)  
)  
)  
)

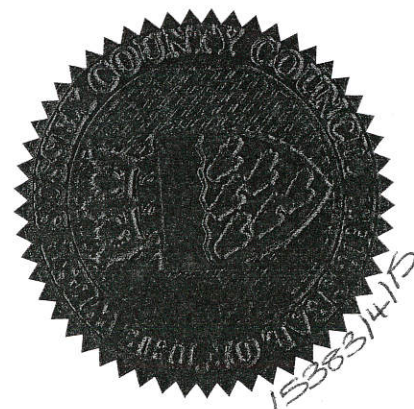

I HEREBY CERTIFY THIS TO  
BE A TRUE COPY OF THE  
ORIGINAL DOCUMENT

*Tommy Kenward*  
.....  
Authorised Officer  
WEST SUSSEX COUNTY COUNCIL

*off. DELEGATED AUTHORITY*



West Sussex County Council  
Highways & Transport  
The Grange  
Tower Street  
Chichester  
West Sussex  
PO19 1RH

HORSHAM DISTRICT: HORSHAM  
WAITING RESTRICTIONS

Reproduced from or based upon 2013 Ordnance Survey material with permission of the Controller of HMSO (c) Crown Copyright reserved.  
Unauthorised reproduction infringes Crown copyright and may lead to prosecution or civil proceedings West Sussex County Council Licence No. 100023447


TILE REF NO:  
TQ1632SES

SHEET ISSUE NO 1  
SHEET ACTIVE FROM - 23/02/2015



SCALE:  
1:1250  
at A3 size



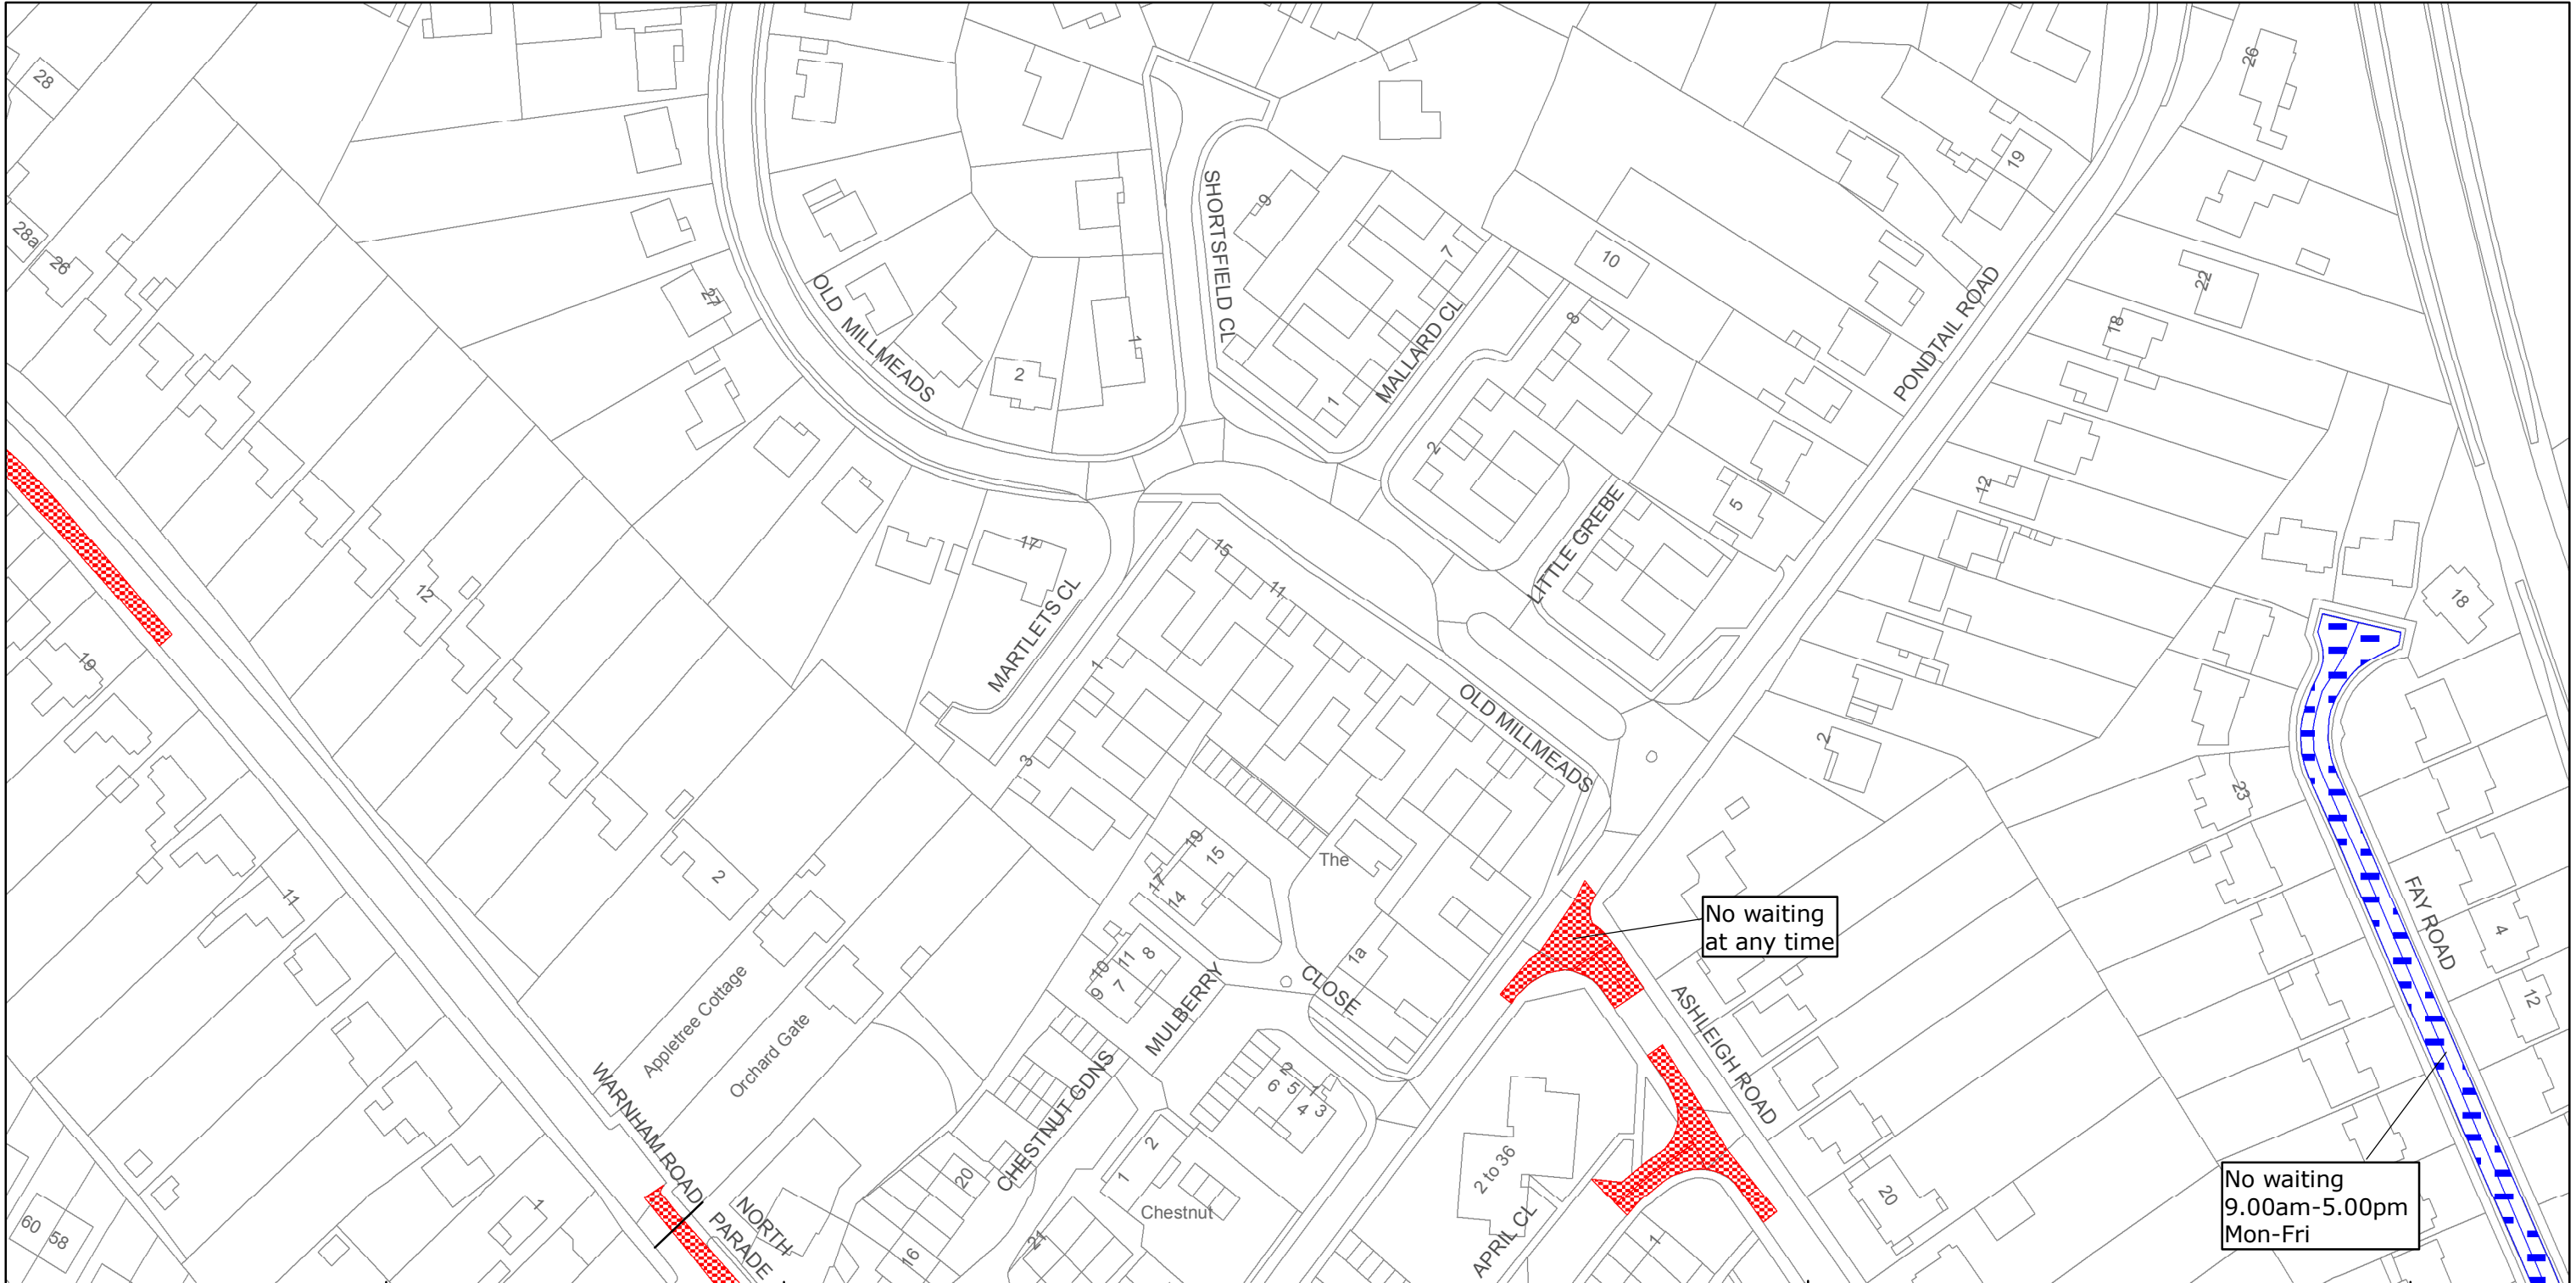

West Sussex County Council  
Highways & Transport  
The Grange  
Tower Street  
Chichester  
West Sussex  
PO19 1RH

HORSHAM DISTRICT: HORSHAM  
WAITING RESTRICTIONS

Reproduced from or based upon 2013 Ordnance Survey material with permission of the Controller of HMSO (c) Crown Copyright reserved.  
Unauthorised reproduction infringes Crown copyright and may lead to prosecution or civil proceedings West Sussex County Council Licence No. 100023447

TILE REF NO:  
TQ1732SWS

SHEET ISSUE NO 4  
SHEET ACTIVE FROM - 23/02/2015



SCALE:  
1:1250  
at A3 size