




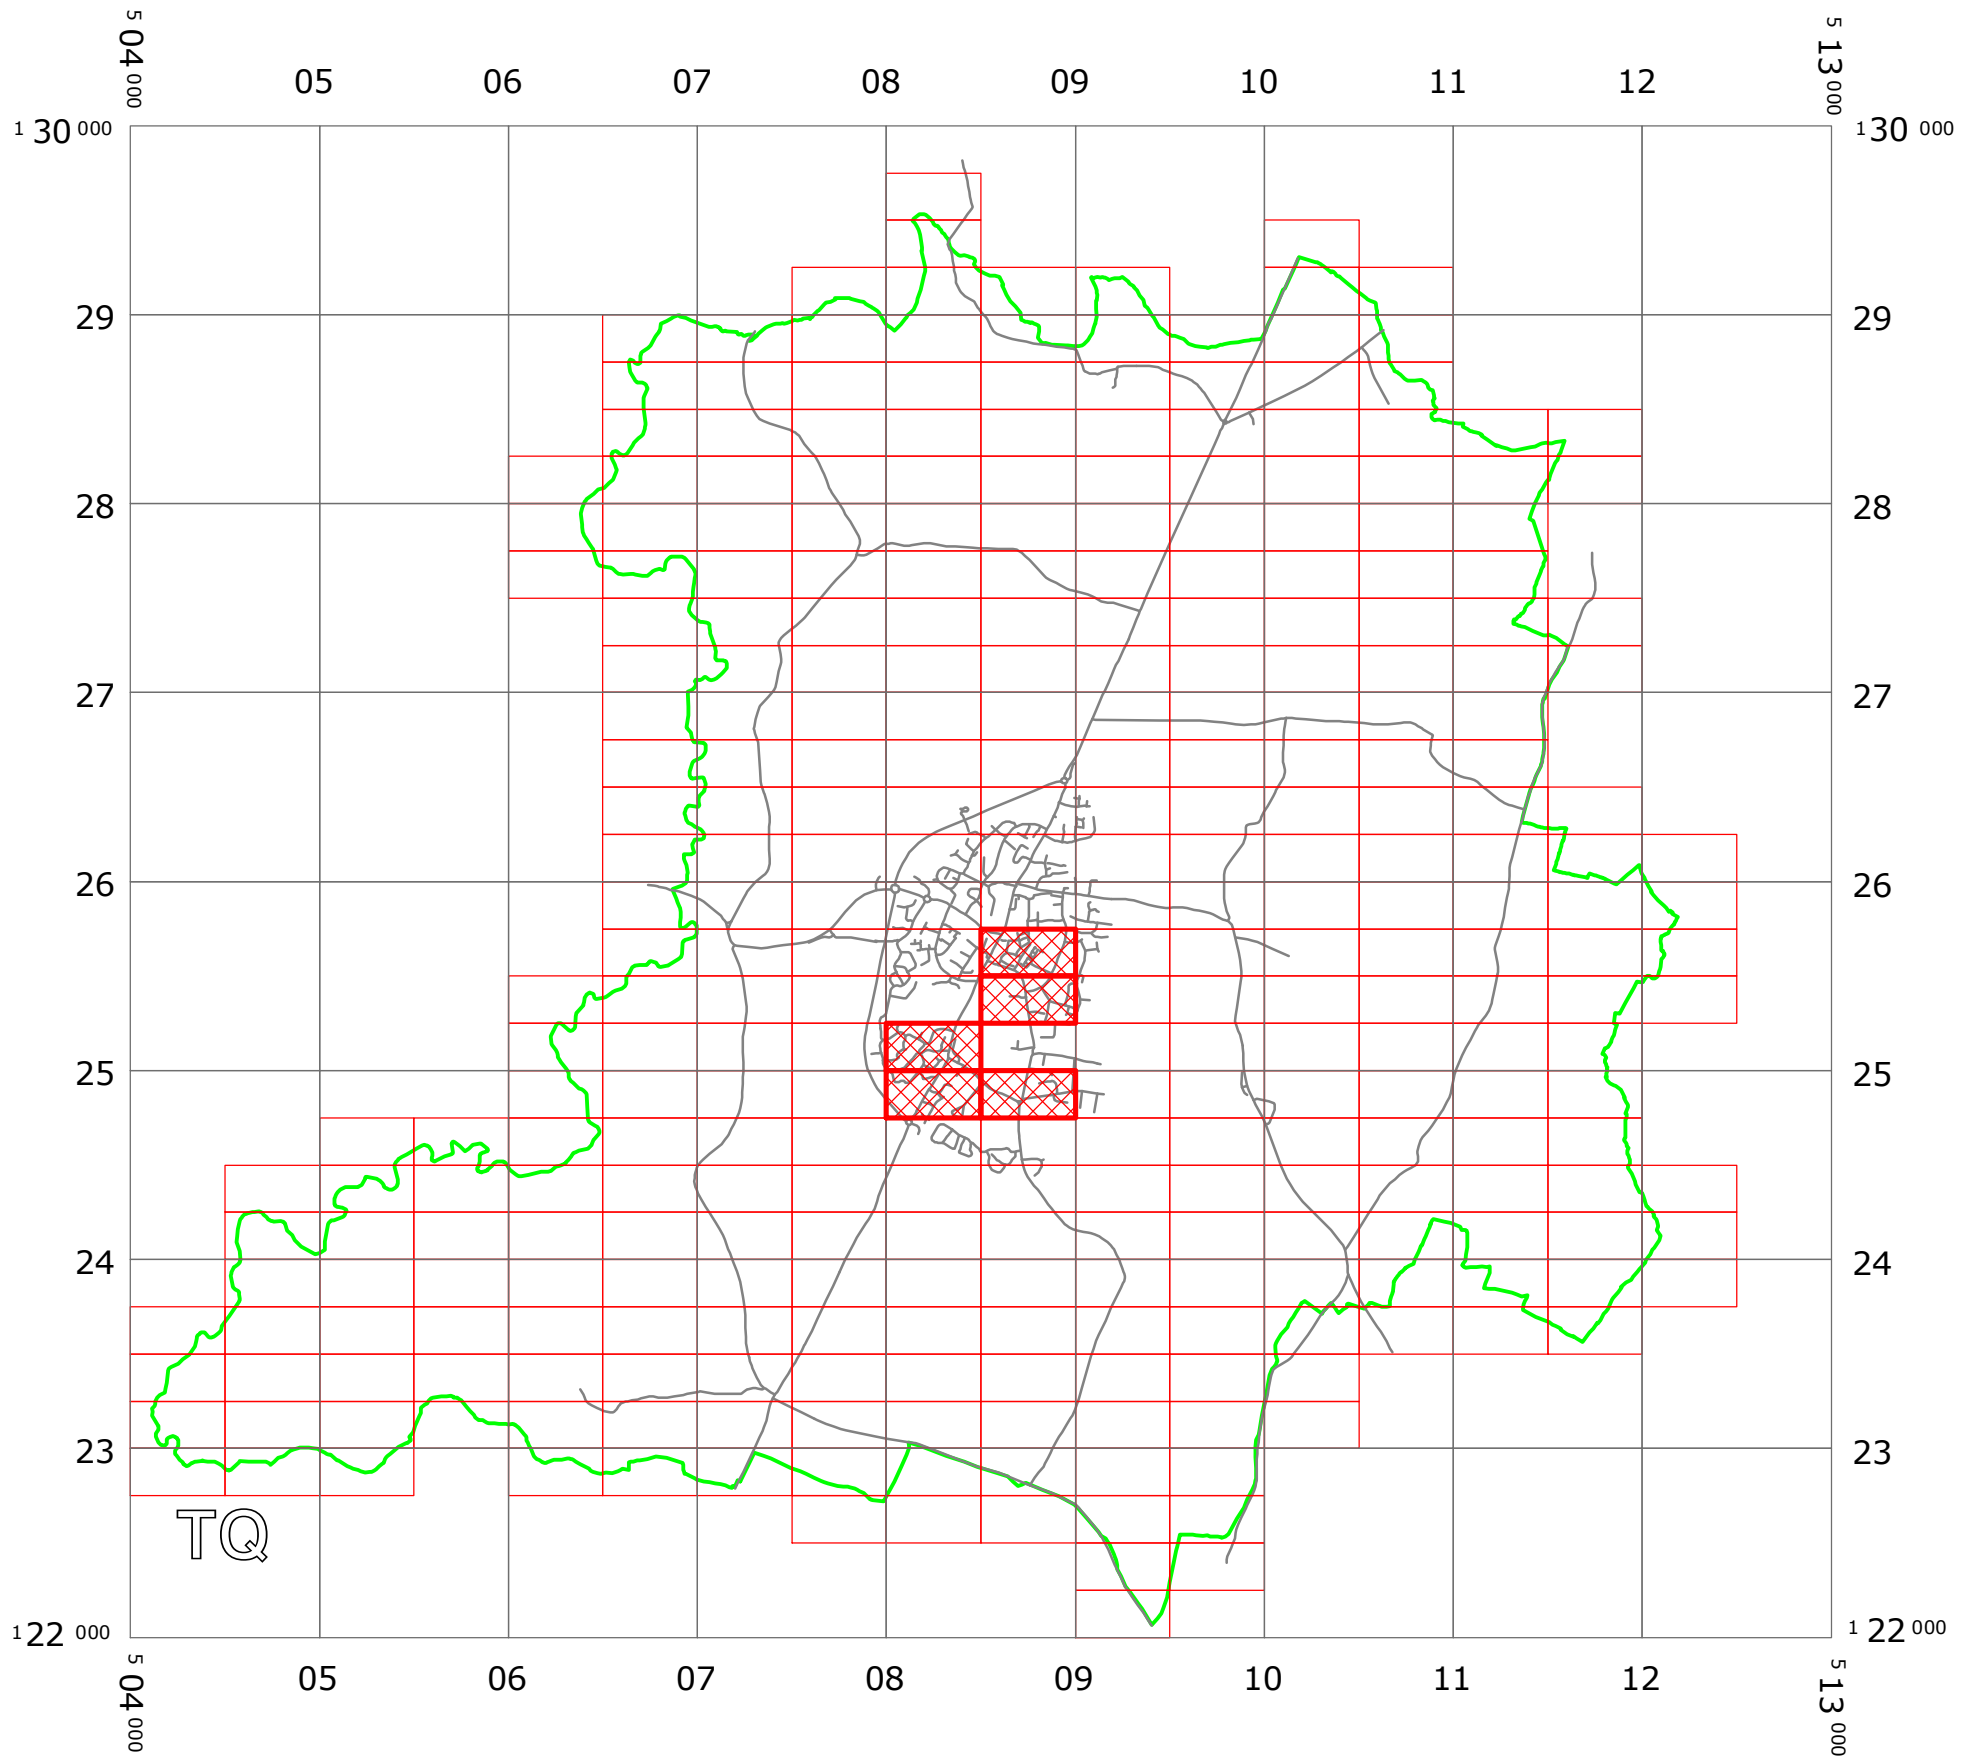


WEST SUSSEX COUNTY COUNCIL
((HORSHAM DISTRICT) (PARKING PLACES AND TRAFFIC REGULATION)
(CONSOLIDATION NO. 2) ORDER 2006)
(NATTS LANE & SILVER LANE AMENDMENT) ORDER 2016

BILLINGSHURST: LOCATION OF WAITING RESTRICTIONS



KEY:

-  OS TILE GRID
-  PARKING TILE GRID
-  LOCATION OF WAITING RESTRICTIONS
-  PARISH BOUNDARY
-  ROAD NETWORK



West Sussex County Council
 Communities & Infrastructure
 The Grange
 Tower Street
 Chichester
 West Sussex
 PO19 1RH

WEST SUSSEX COUNTY COUNCIL
 ((HORSHAM DISTRICT) (PARKING PLACES AND TRAFFIC REGULATION)
 (CONSOLIDATION No. 2) ORDER 2006)
 (NATTS LANE & SILVER LANE AMENDMENT) ORDER 2016

LOCATION OF WAITING RESTRICTIONS




Reproduced from or based upon 2013 Ordnance Survey material with permission of the Controller of HMSO
 (c) Crown Copyright reserved. Unauthorised reproduction infringes Crown copyright and may lead to
 prosecution or civil proceedings West Sussex County Council Licence No. 100023447


SCALE: 1:40,000
DATE: 18/01/2016

Key for Waiting Restrictions


All areas over which the provision of the orders apply are defined by the shaded areas as shown on the following plans plus a contiguous area not indicated on the plans of verge and/or footway between the carriageway edge and the highway boundary. The plans in this schedule are based upon grid references of the Ordnance Survey National Grid defined by the OSGB 36 triangulation.


Prohibition of waiting at any time

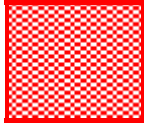101  check No waiting at any time

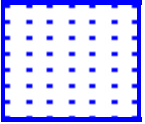112  dot5 No waiting 8.00am-6.00pm Mon-Fri

Residents Parking

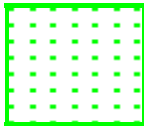520  dot5 Residents' and Visitors' permit holders only 10.00am-11.00am and 2.00pm-3.00pm Mon-Fri

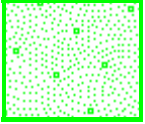521  usgs601 Residents' and Visitors' only past this point 10.00am-11.00am and 2.00pm-3.00pm Mon-Fri

Shared Residents Parking & Free Limited Waiting

626  gravel Residents' and Visitors' permit holders and


Limited waiting for 4hrs No return within 2hrs for non-permit holders 8.00am-6.00pm Mon-Fri

Specified Vehicles

830  check Disabled persons vehicles at any time

Clearways

1100  usgs503 School Keep Clear-No stopping at any time

 Boundary of Controlled Parking Zone

WEST SUSSEX COUNTY COUNCIL
((HORSHAM DISTRICT) (PARKING PLACES AND TRAFFIC REGULATION)
(CONSOLIDATION NO. 2) ORDER 2006)
(NATTS LANE & SILVER LANE AMENDMENT) ORDER 2016

West Sussex County Council in exercise of their powers under Sections 1 (1) 2 (1) and (2), 4 (2), 45, 46, 49 and 53 and Part IV of Schedule 9 of the Road Traffic Regulation Act 1984 "the Act" as amended and of all other enabling powers and after consultation with the chief officer of police in accordance with Part III of Schedule 9 to the Act hereby make the following Order:-

1. This Order shall come into operation on the 18th day of January 2016 and may be cited as "West Sussex County Council ((Horsham District) (Parking Places and Traffic Regulation) (Consolidation No. 2) Order 2006) (Natts Lane & Silver Lane Amendment) Order 2016."
2. The "West Sussex County Council (Horsham District) (Parking Places and Traffic Regulation) (Consolidation No.2) Order 2006" is hereby amended by the deletion from it of the plans specified in the First Schedule to this Order and, by the substitution of the plans attached in the Second Schedule to this Order and, by the insertion of the plans attached in the Third Schedule to this Order.

FIRST SCHEDULE
Plan numbers to be revoked

TQ0824NEN (Issue No. 4)
TQ0825NES (Issue No. 4)
TQ0825SEN (Issue No. 6)

SECOND SCHEDULE
Plans to be substituted
(as attached)

TQ0824NEN (Issue No. 5)
TQ0825NES (Issue No. 5)
TQ0825SEN (Issue No. 7)

THIRD SCHEDULE
Plans to be inserted
(as attached)

TQ0824NWN (Issue No. 1)
TQ0825SWS (Issue No. 1)

The COMMON SEAL of WEST SUSSEX COUNTY COUNCIL was hereto affixed)
)
)
 the TWELFTH day of JANUARY 2016) (L.S.)
 in the presence of)
)

D. Rowland

Authorised Signatory

HEREBY CERTIFY THIS TO BE A TRUE COPY OF THE ORIGINAL DOCUMENT


Tom Kenward

Authorised Officer
WEST SUSSEX COUNTY COUNCIL



17405/6/16

delegated Authority

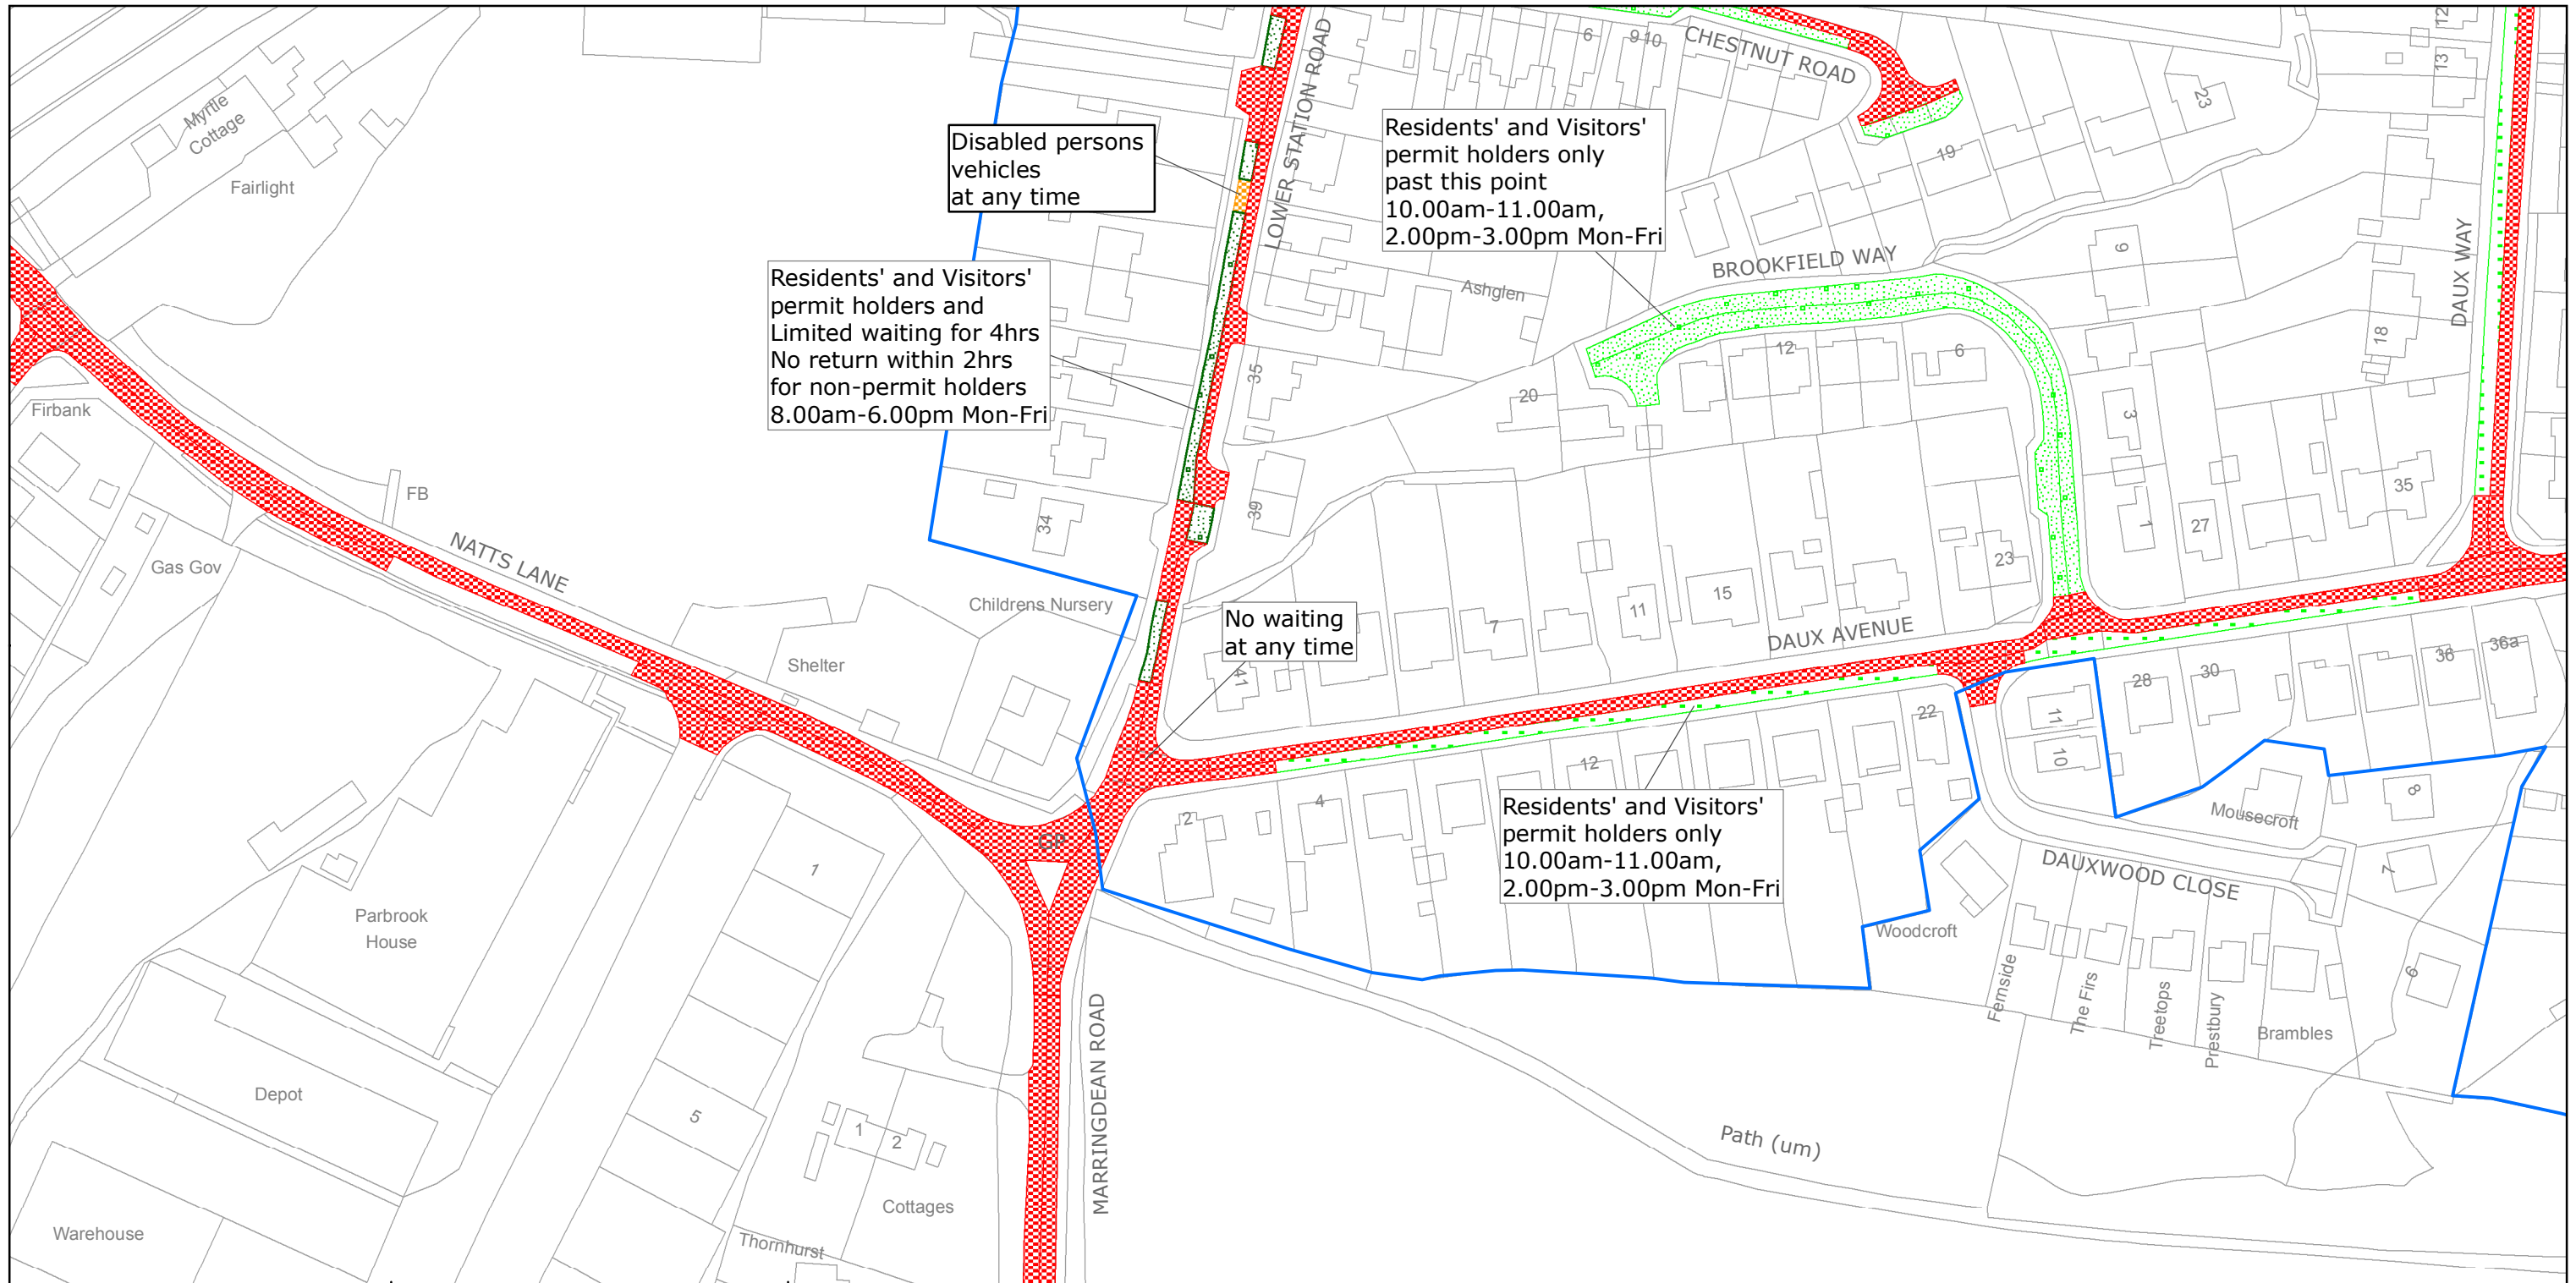

West Sussex County Council
 Highways & Transport
 The Grange
 Tower Street
 Chichester
 West Sussex
 PO19 1RH

HORSHAM DISTRICT: BILLINGSHURST
 WAITING RESTRICTIONS

TILE REF NO:
 TQ0824NEN

SHEET ISSUE NO 5
 SHEET ACTIVE FROM - 18/01/2016 at A3 size



SCALE:
 1:1250

Reproduced from or based upon 2013 Ordnance Survey material with permission of the Controller of HMSO (c) Crown Copyright reserved.
 Unauthorised reproduction infringes Crown copyright and may lead to prosecution or civil proceedings West Sussex County Council Licence No. 100023447



No waiting
at any time



West Sussex County Council
Highways & Transport
The Grange
Tower Street
Chichester
West Sussex
PO19 1RH

HORSHAM DISTRICT: BILLINGSHURST
WAITING RESTRICTIONS


TILE REF NO:
TQ0824NWN

SHEET ISSUE NO 1
SHEET ACTIVE FROM - 18/01/2016 at A3 size



SCALE:
1:1250

Reproduced from or based upon 2013 Ordnance Survey material with permission of the Controller of HMSO (c) Crown Copyright reserved.
Unauthorised reproduction infringes Crown copyright and may lead to prosecution or civil proceedings West Sussex County Council Licence No. 100023447

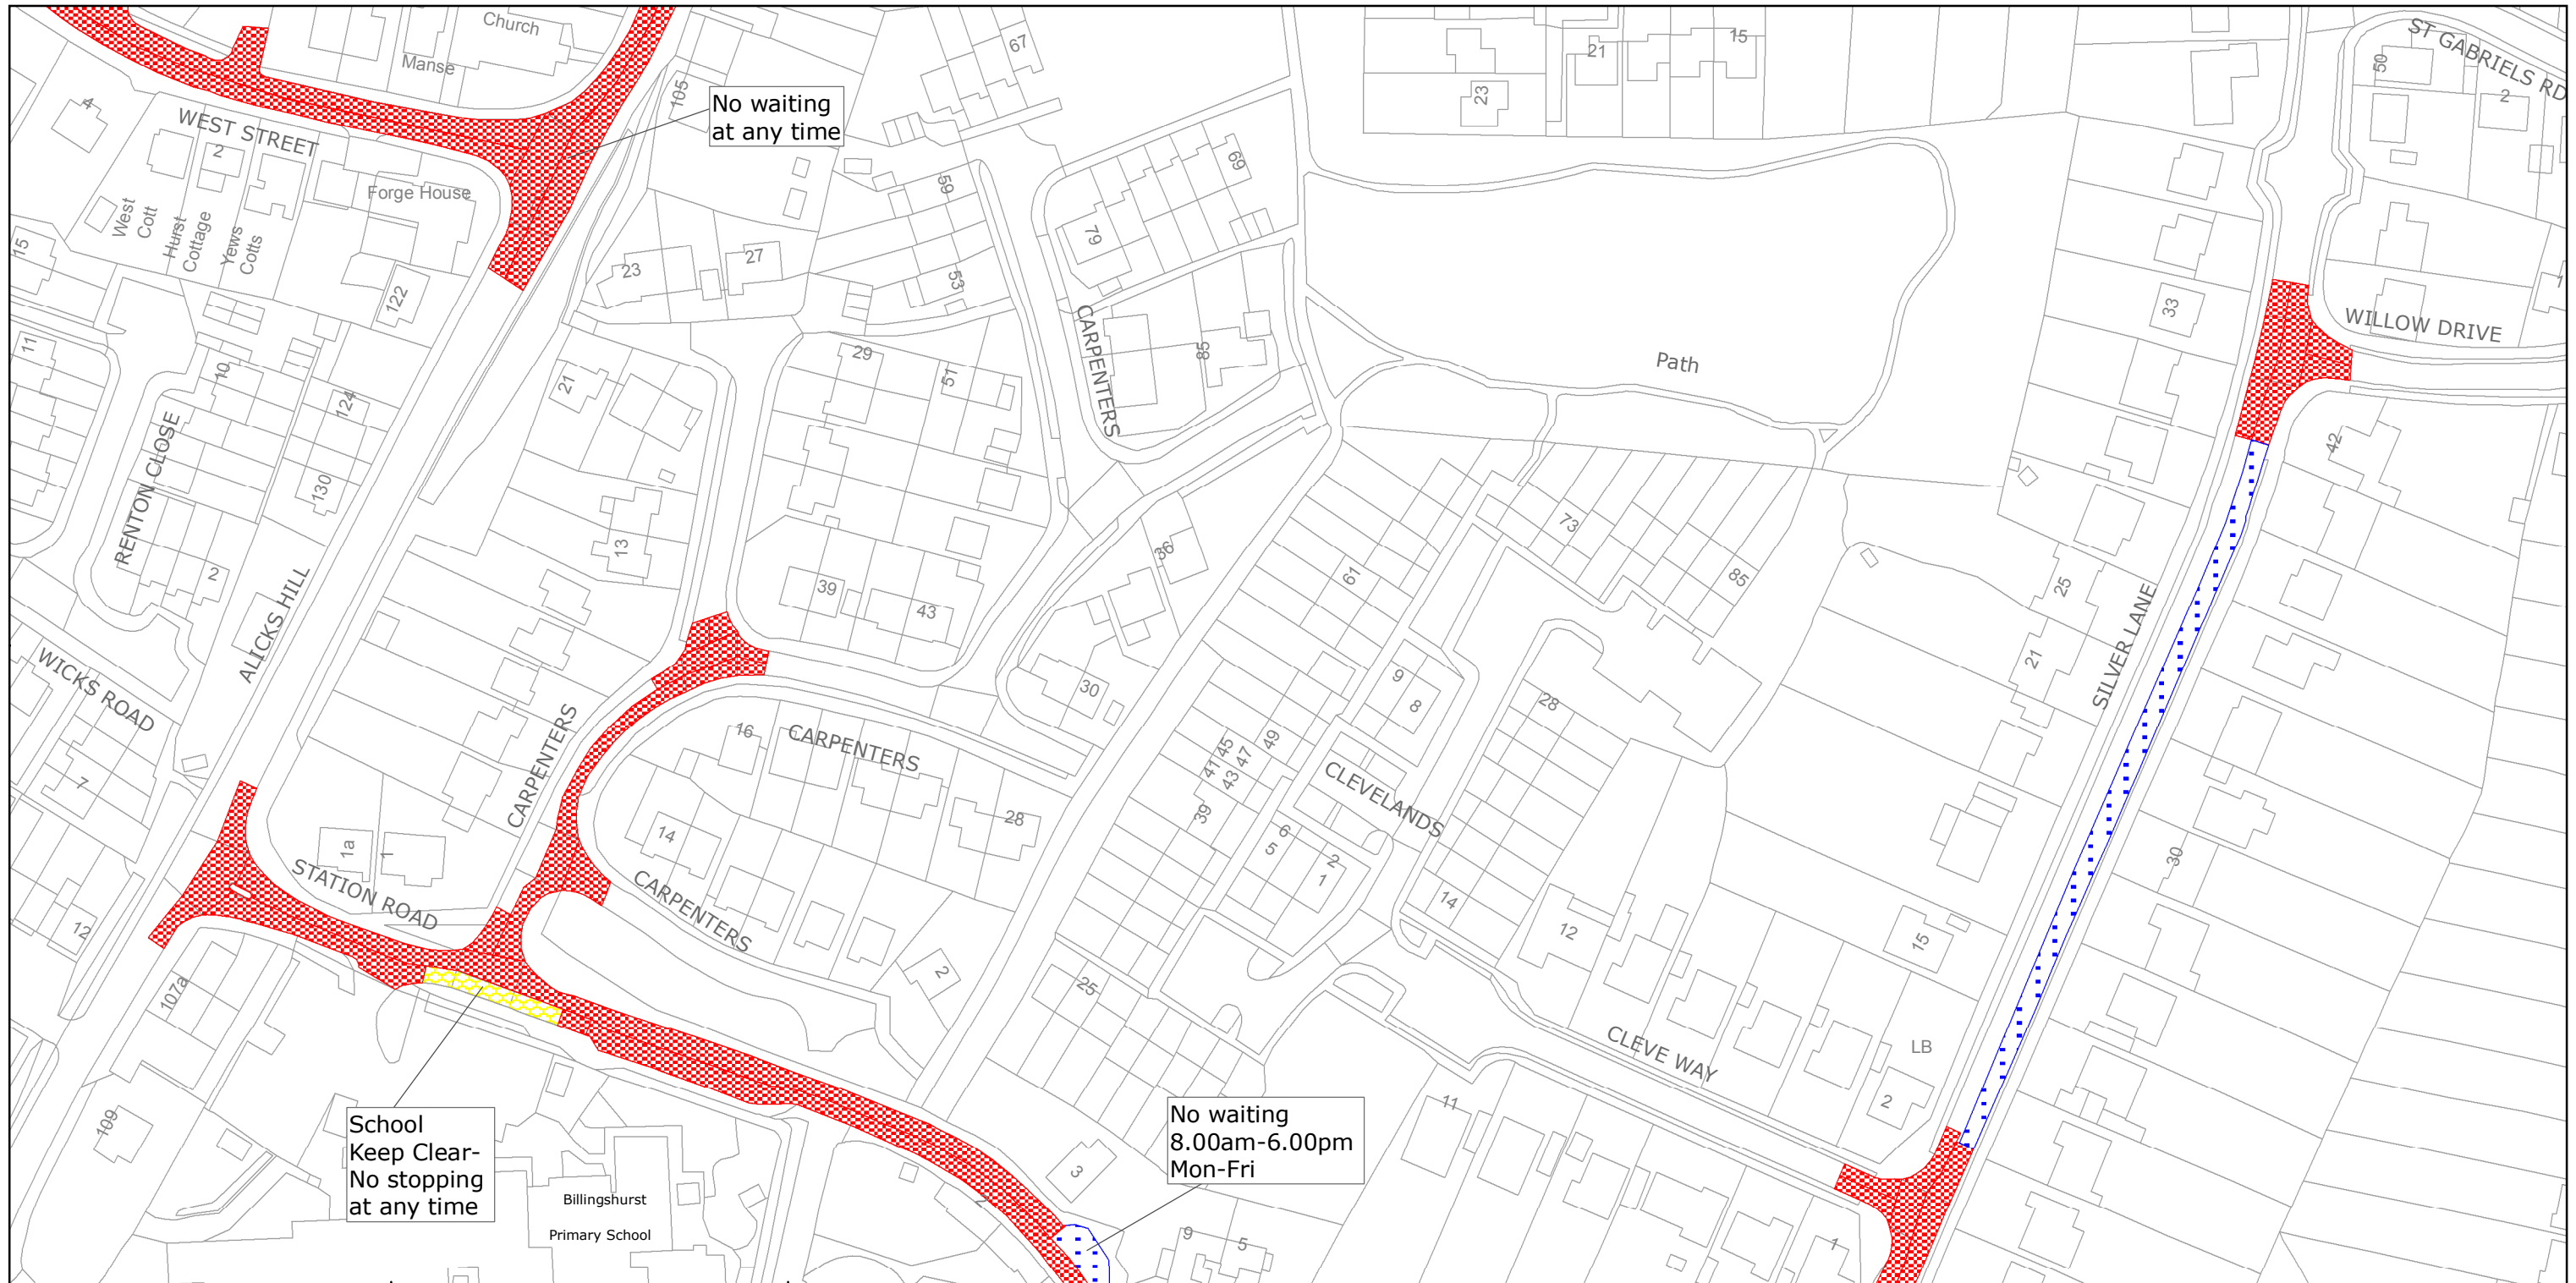

No waiting
at any time

School
Keep Clear-
No stopping
at any time

No waiting
8.00am-6.00pm
Mon-Fri



West Sussex County Council
Highways & Transport
The Grange
Tower Street
Chichester
West Sussex
PO19 1RH

HORSHAM DISTRICT: BILLINGSHURST
WAITING RESTRICTIONS


TILE REF NO:
TQ0825NES

SHEET ISSUE NO 5
SHEET ACTIVE FROM - 18/01/2016 at A3 size



SCALE:
1:1250

Reproduced from or based upon 2013 Ordnance Survey material with permission of the Controller of HMSO (c) Crown Copyright reserved.
Unauthorised reproduction infringes Crown copyright and may lead to prosecution or civil proceedings West Sussex County Council Licence No. 100023447

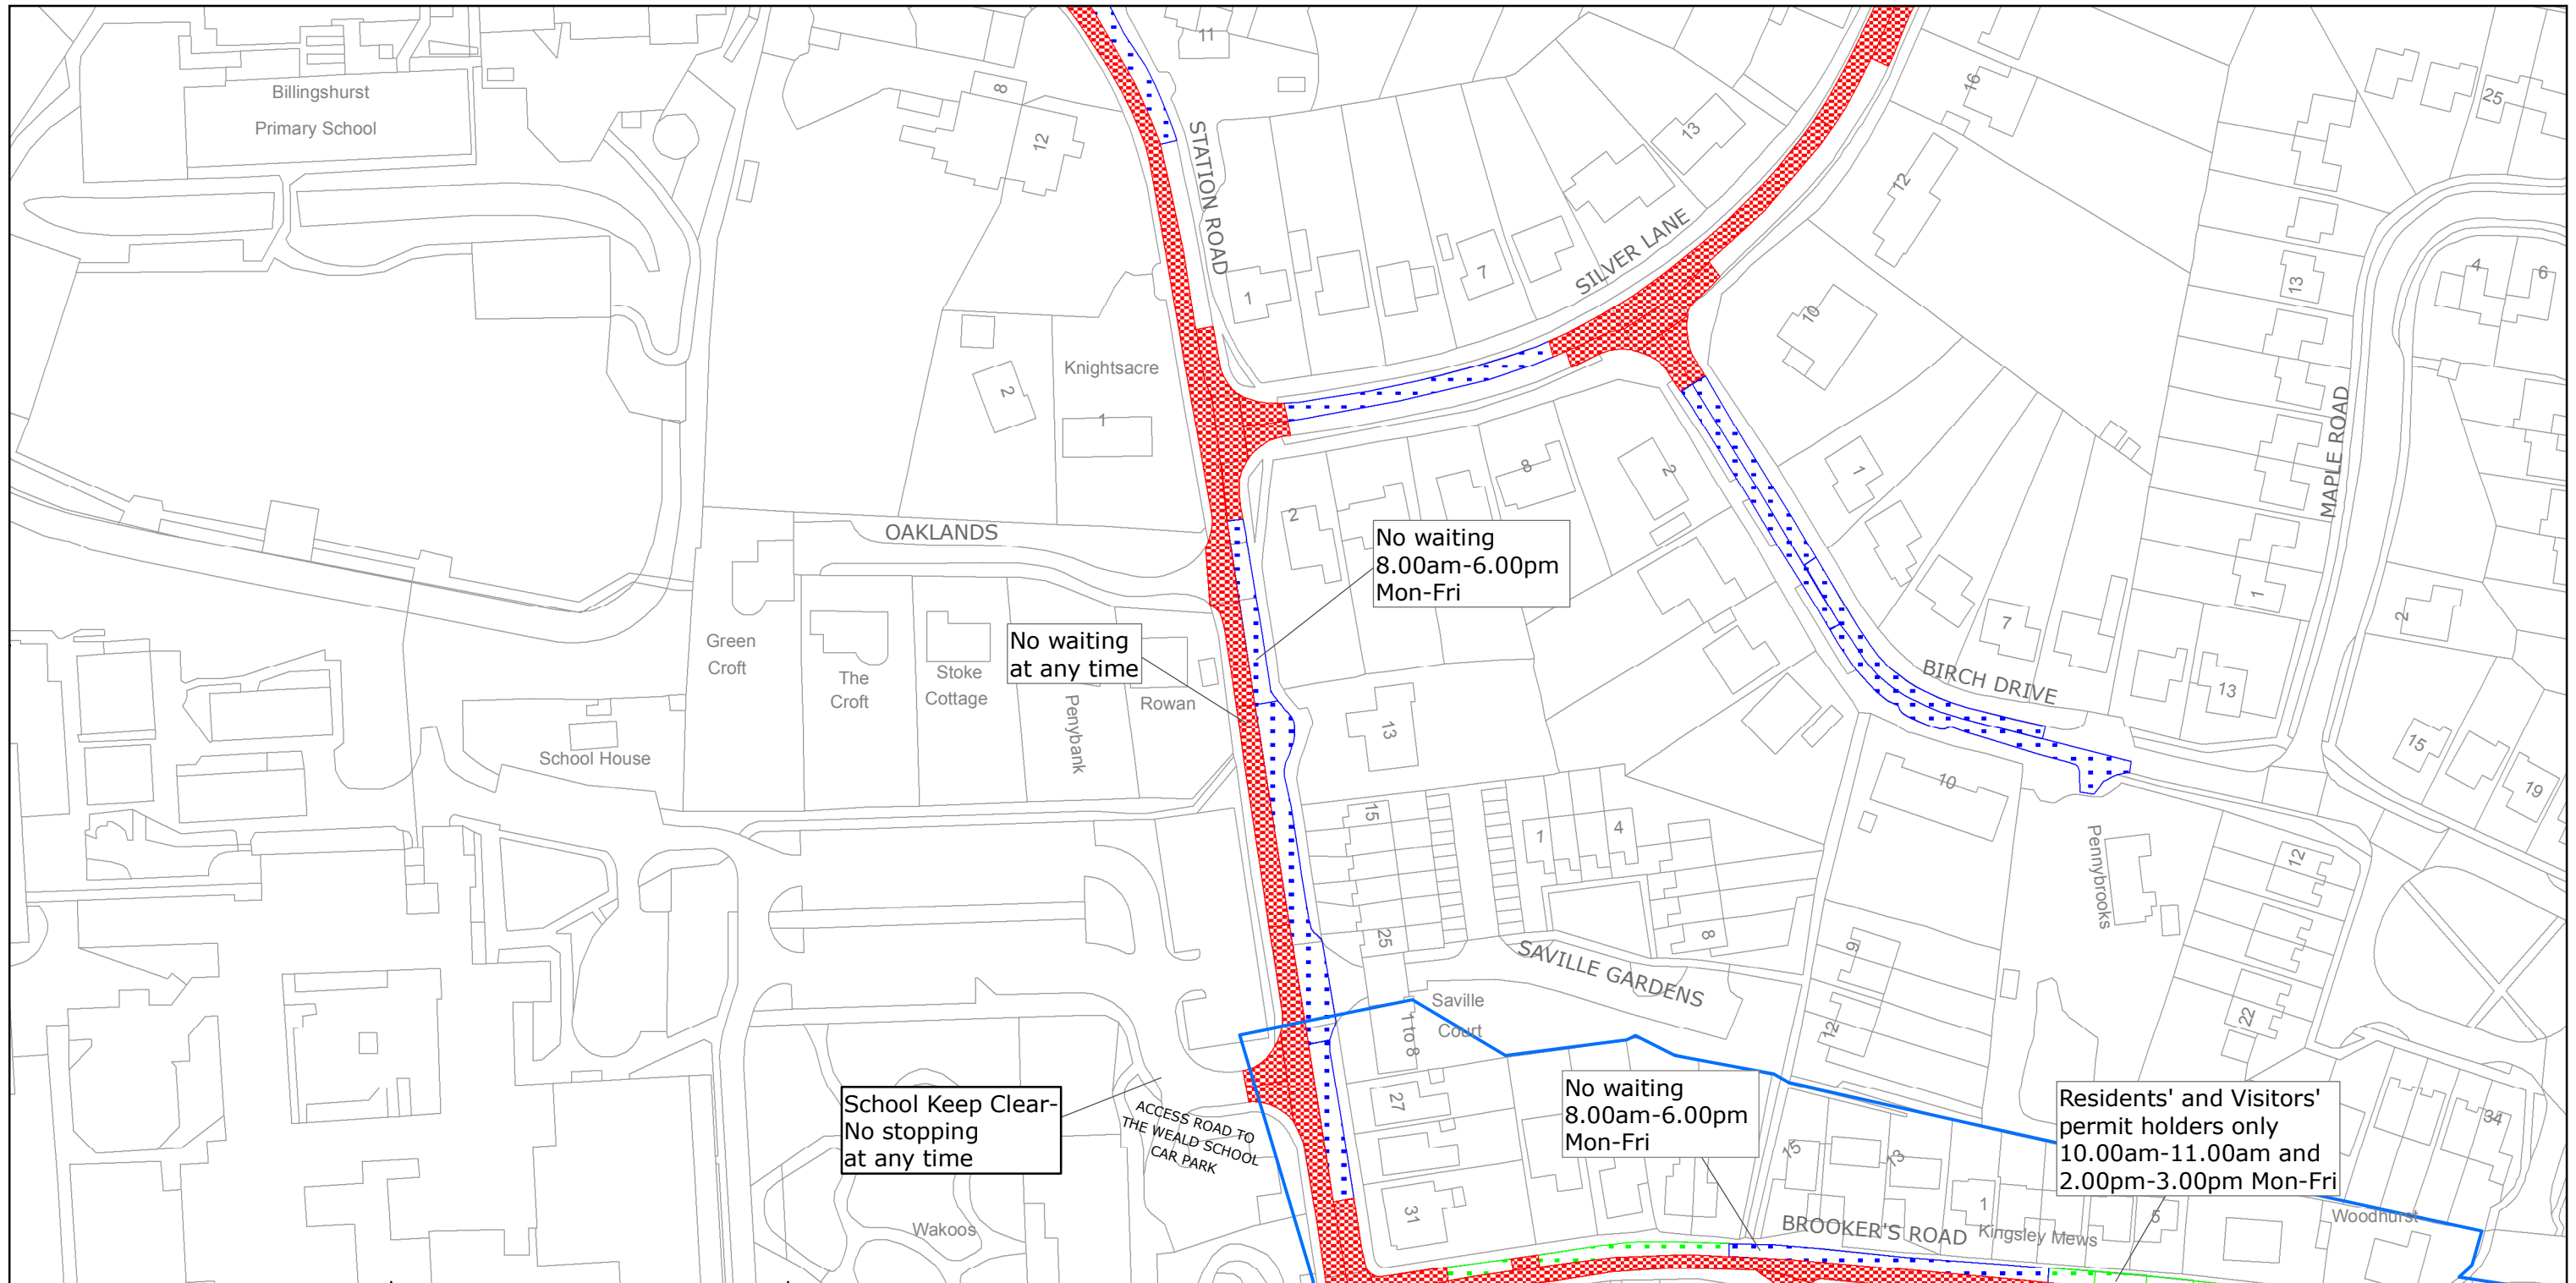

West Sussex County Council
 Highways & Transport
 The Grange
 Tower Street
 Chichester
 West Sussex
 PO19 1RH

HORSHAM DISTRICT: BILLINGSHURST
 WAITING RESTRICTIONS


TILE REF NO:
 TQ0825SEN

SHEET ISSUE NO 7
 SHEET ACTIVE FROM - 18/01/2016 at A3 size



SCALE:
 1:1250

Reproduced from or based upon 2013 Ordnance Survey material with permission of the Controller of HMSO (c) Crown Copyright reserved.
 Unauthorised reproduction infringes Crown copyright and may lead to prosecution or civil proceedings West Sussex County Council Licence No. 100023447

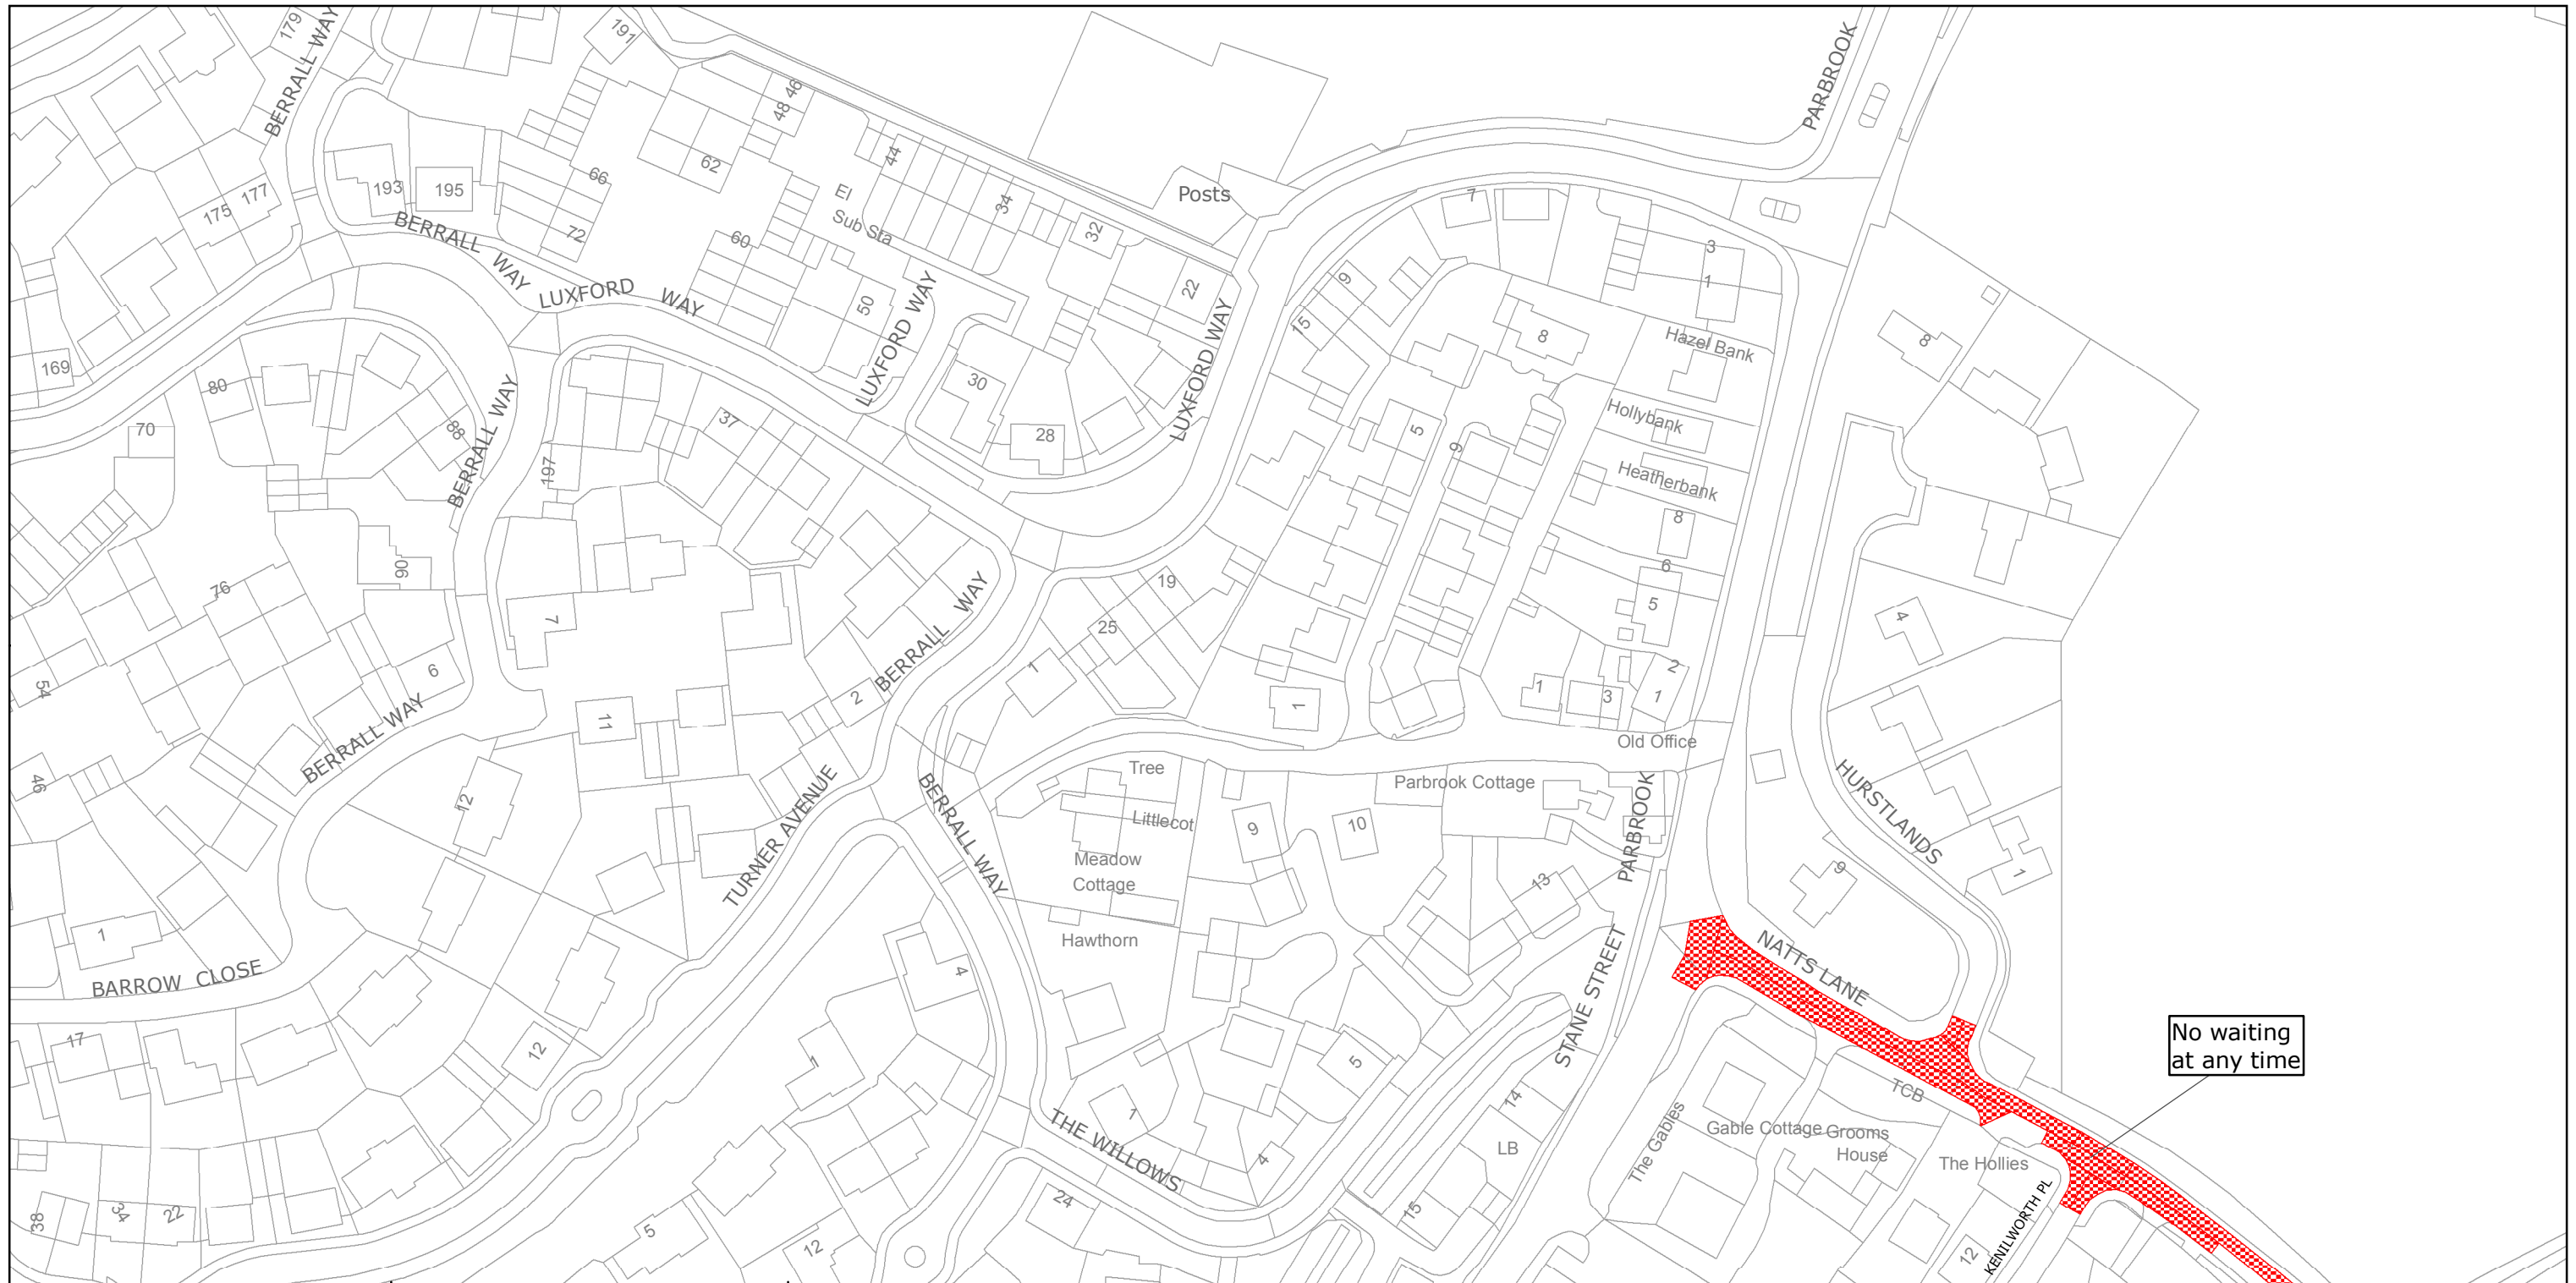

West Sussex County Council
 Highways & Transport
 The Grange
 Tower Street
 Chichester
 West Sussex
 PO19 1RH

HORSHAM DISTRICT: BILLINGSHURST
 WAITING RESTRICTIONS

TILE REF NO:
 TQ0825SWS

SHEET ISSUE NO 1
 SHEET ACTIVE FROM - 18/01/2016



SCALE:
 1:1250

at A3 size

Reproduced from or based upon 2013 Ordnance Survey material with permission of the Controller of HMSO (c) Crown Copyright reserved.
 Unauthorised reproduction infringes Crown copyright and may lead to prosecution or civil proceedings West Sussex County Council Licence No. 100023447