







WEST SUSSEX COUNTY COUNCIL  
((MID SUSSEX DISTRICT) (PARKING PLACES AND TRAFFIC REGULATION)  
(CONSOLIDATION NO. 2) ORDER 2006)  
(WORTH: CRAWLEY DOWN)  
(HOPHURST DRIVE AND ADJOINING ROADS AMENDMENT)  
ORDER 2017

# WORTH: LOCATION OF WAITING RESTRICTIONS

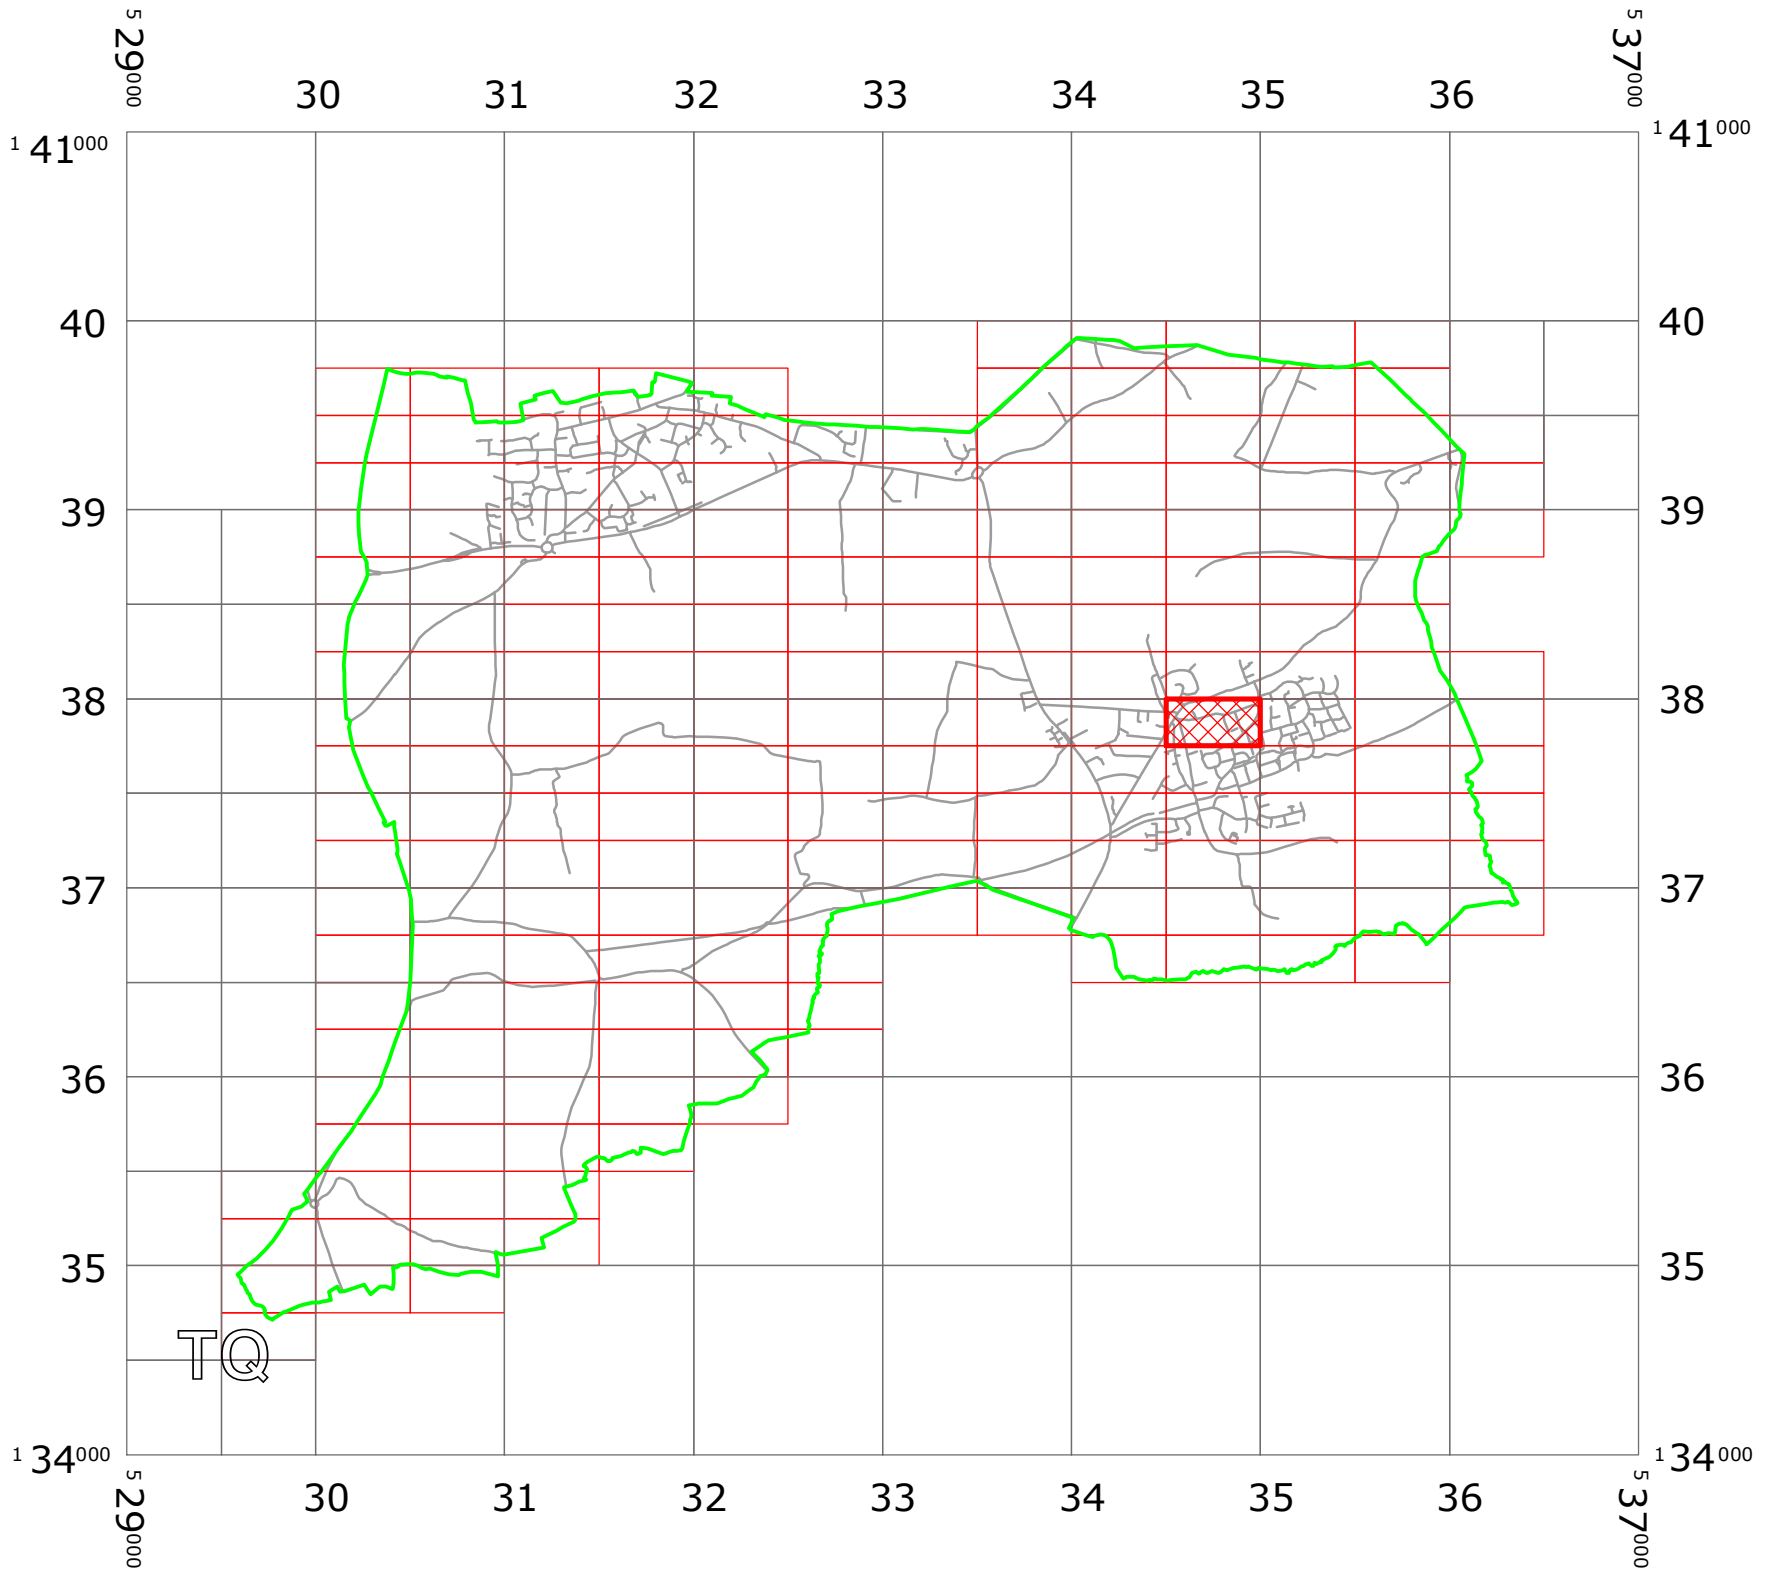

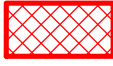**KEY:**

-  OS.TILE GRID
-  PARKING TILE GRID
-  LOCATION OF WAITING RESTRICTIONS
-  PARISH BOUNDARY
-  ROAD NETWORK



West Sussex County Council  
 Highways & Transport  
 The Grange  
 Tower Street  
 Chichester  
 West Sussex  
 PO19 1RH

WEST SUSSEX COUNTY COUNCIL ((MID SUSSEX DISTRICT)  
 (PARKING PLACES AND TRAFFIC REGULATION)  
 (CONSOLIDATION NO. 2) ORDER 2006)  
 (WORTH: CRAWLEY DOWN)  
 (HOPHURST DRIVE AND ADJOINING ROADS AMENDMENT)  
 ORDER 2017  
 LOCATION OF WAITING RESTRICTIONS





Reproduced from or based upon 2017 Ordnance Survey mapping with permission of the Controller of HMSO (c) Crown Copyright reserved.  
 Unauthorised reproduction infringes Crown copyright and may lead to prosecution or civil proceedings  
 West Sussex County Council Licence No. 100023447

SCALE: 1:40000  
 DATE: 24/04/2017


### Key for Waiting Restrictions

All areas over which the provision of the orders apply are defined by the shaded areas as shown on the following plans plus a contiguous area not indicated on the plans of verge and/or footway between the carriageway edge and the highway boundary. The plans in this schedule are based upon grid references of the Ordnance Survey National Grid defined by the OSGB 36 triangulation.

#### Prohibition of waiting at any time

101		check	No waiting at any time 8.00am-6.00pm any day
196		usgs401	No waiting 8.00am-9.30am and 2.00pm-3.30pm Mon-Fri

#### Clearways

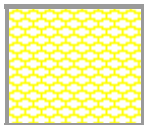1100		usgs503	School Keep Clear- No stopping at any time
------	---	---------	---

**WEST SUSSEX COUNTY COUNCIL**  
**((MID SUSSEX DISTRICT) (PARKING PLACES & TRAFFIC REGULATION)**  
**(CONSOLIDATION NO.2) ORDER 2006)**

**(WORTH: CRAWLEY DOWN) (HOPHURST DRIVE AND ADJOINING ROADS**  
**AMENDMENT) ORDER 2017**

West Sussex County Council in exercise of their powers under Sections 1 (1) 2 (1) and (2), 4 (2), 45, 46, 49 and 53 and Part IV of Schedule 9 of the Road Traffic Regulation Act 1984 ("the Act") as amended and of all other enabling powers and after consultation with the Chief Officer of Police in accordance with Part III of Schedule 9 to the Act hereby make the following Order:-

1. This Order shall come into operation on the Twenty Fourth day of April 2017 and may be cited as "West Sussex County Council ((Mid Sussex District) (Parking Places & Traffic Regulation) (Consolidation No.2) Order 2006) (Worth: Crawley Down) (Hophurst Drive and Adjoining Roads Amendment) Order 2017".
2. The "West Sussex County Council (Mid Sussex District) (Parking Places & Traffic Regulation) (Consolidation No.2) Order 2006" is hereby amended by the replacement of the plan specified in the First Schedule to this Order, with the plan specified in the Second Schedule, attached hereto.

**FIRST SCHEDULE**  
**Plan to be Replaced**

TQ3437NEN (Issue Number 1)

**SECOND SCHEDULE**  
**Replacement Plans**


TQ3437NEN (Issue Number 2)

THE Common Seal of THE )  
 WEST SUSSEX COUNTY COUNCIL )  
 was hereto affixed the *TWENTIETH* )  
 day of *APRIL* 2017 )  
 )  
*D. Rawlins* )  
 )  
 Authorised Signatory )  
 NMS1401-MM )



*ofcs DELEGATED AUTHORITY*



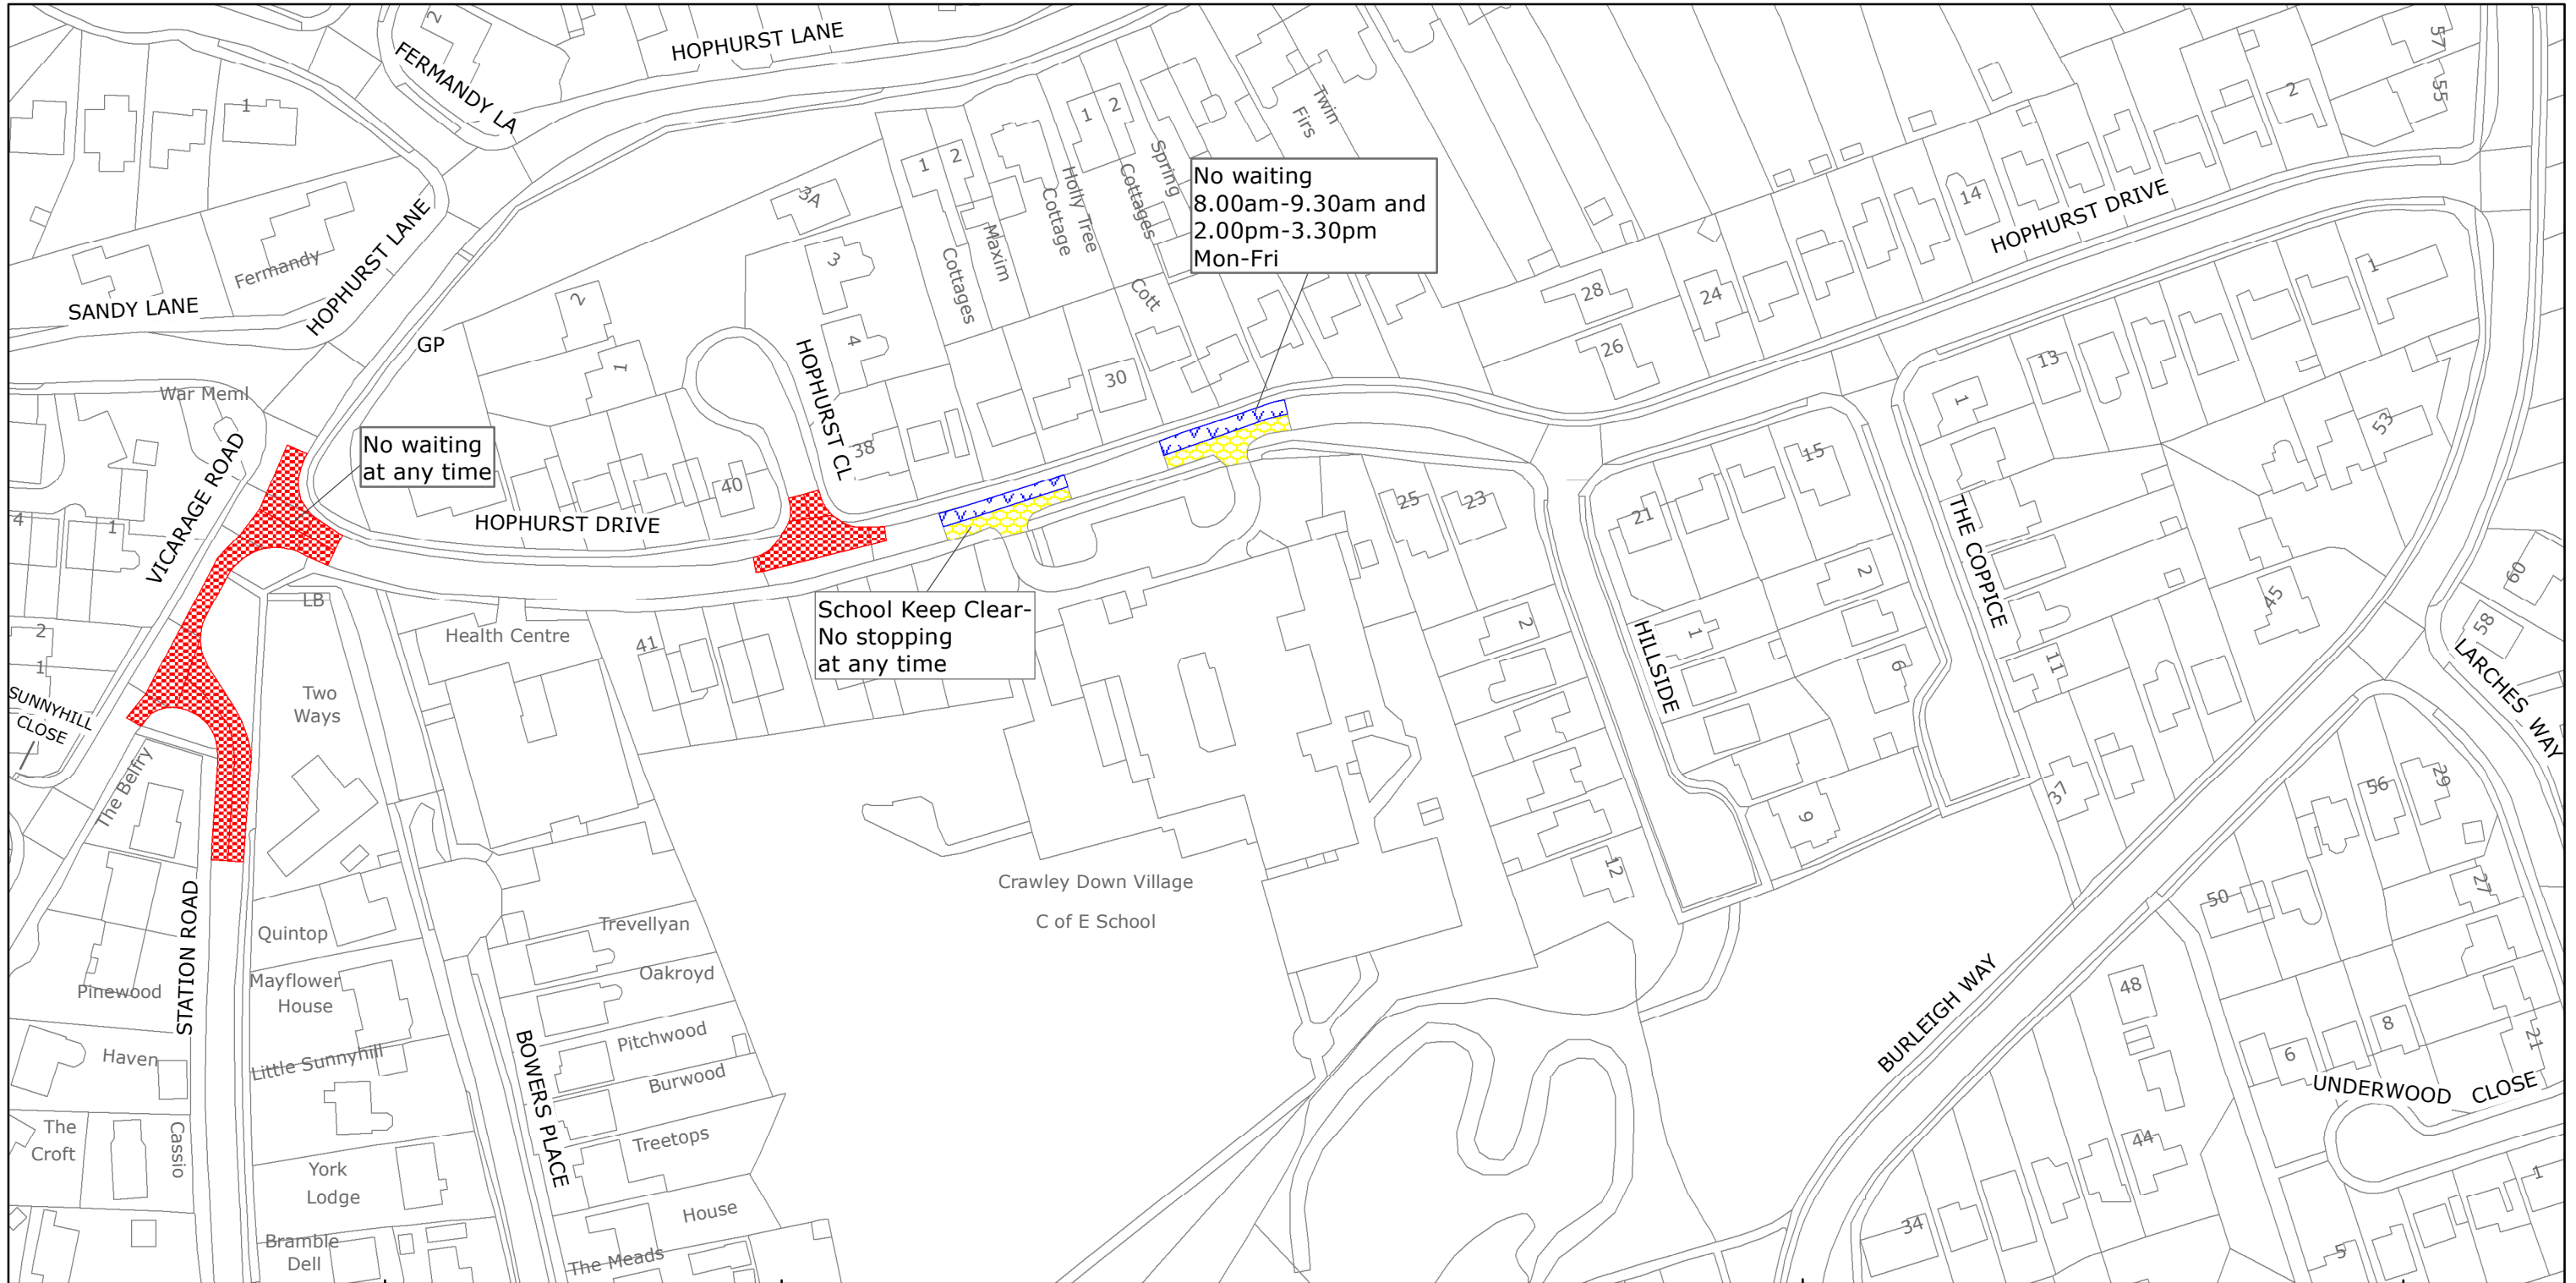

West Sussex County Council  
 Highways & Transport  
 The Grange  
 Tower Street  
 Chichester  
 West Sussex  
 PO19 1RH

MID SUSSEX DISTRICT: WORTH  
 WAITING RESTRICTIONS

Reproduced from or based upon 2017 Ordnance Survey mapping with permission of the Controller of HMSO (c) Crown Copyright reserved.  
 Unauthorised reproduction infringes Crown copyright and may lead to prosecution or civil proceedings West Sussex County Council Licence No. 100018485

TILE REF NO:  
 TQ3437NEN

SHEET ISSUE NO 2  
 SHEET ACTIVE FROM - 24/04/2017



SCALE:  
 1:1250  
 at A3 size