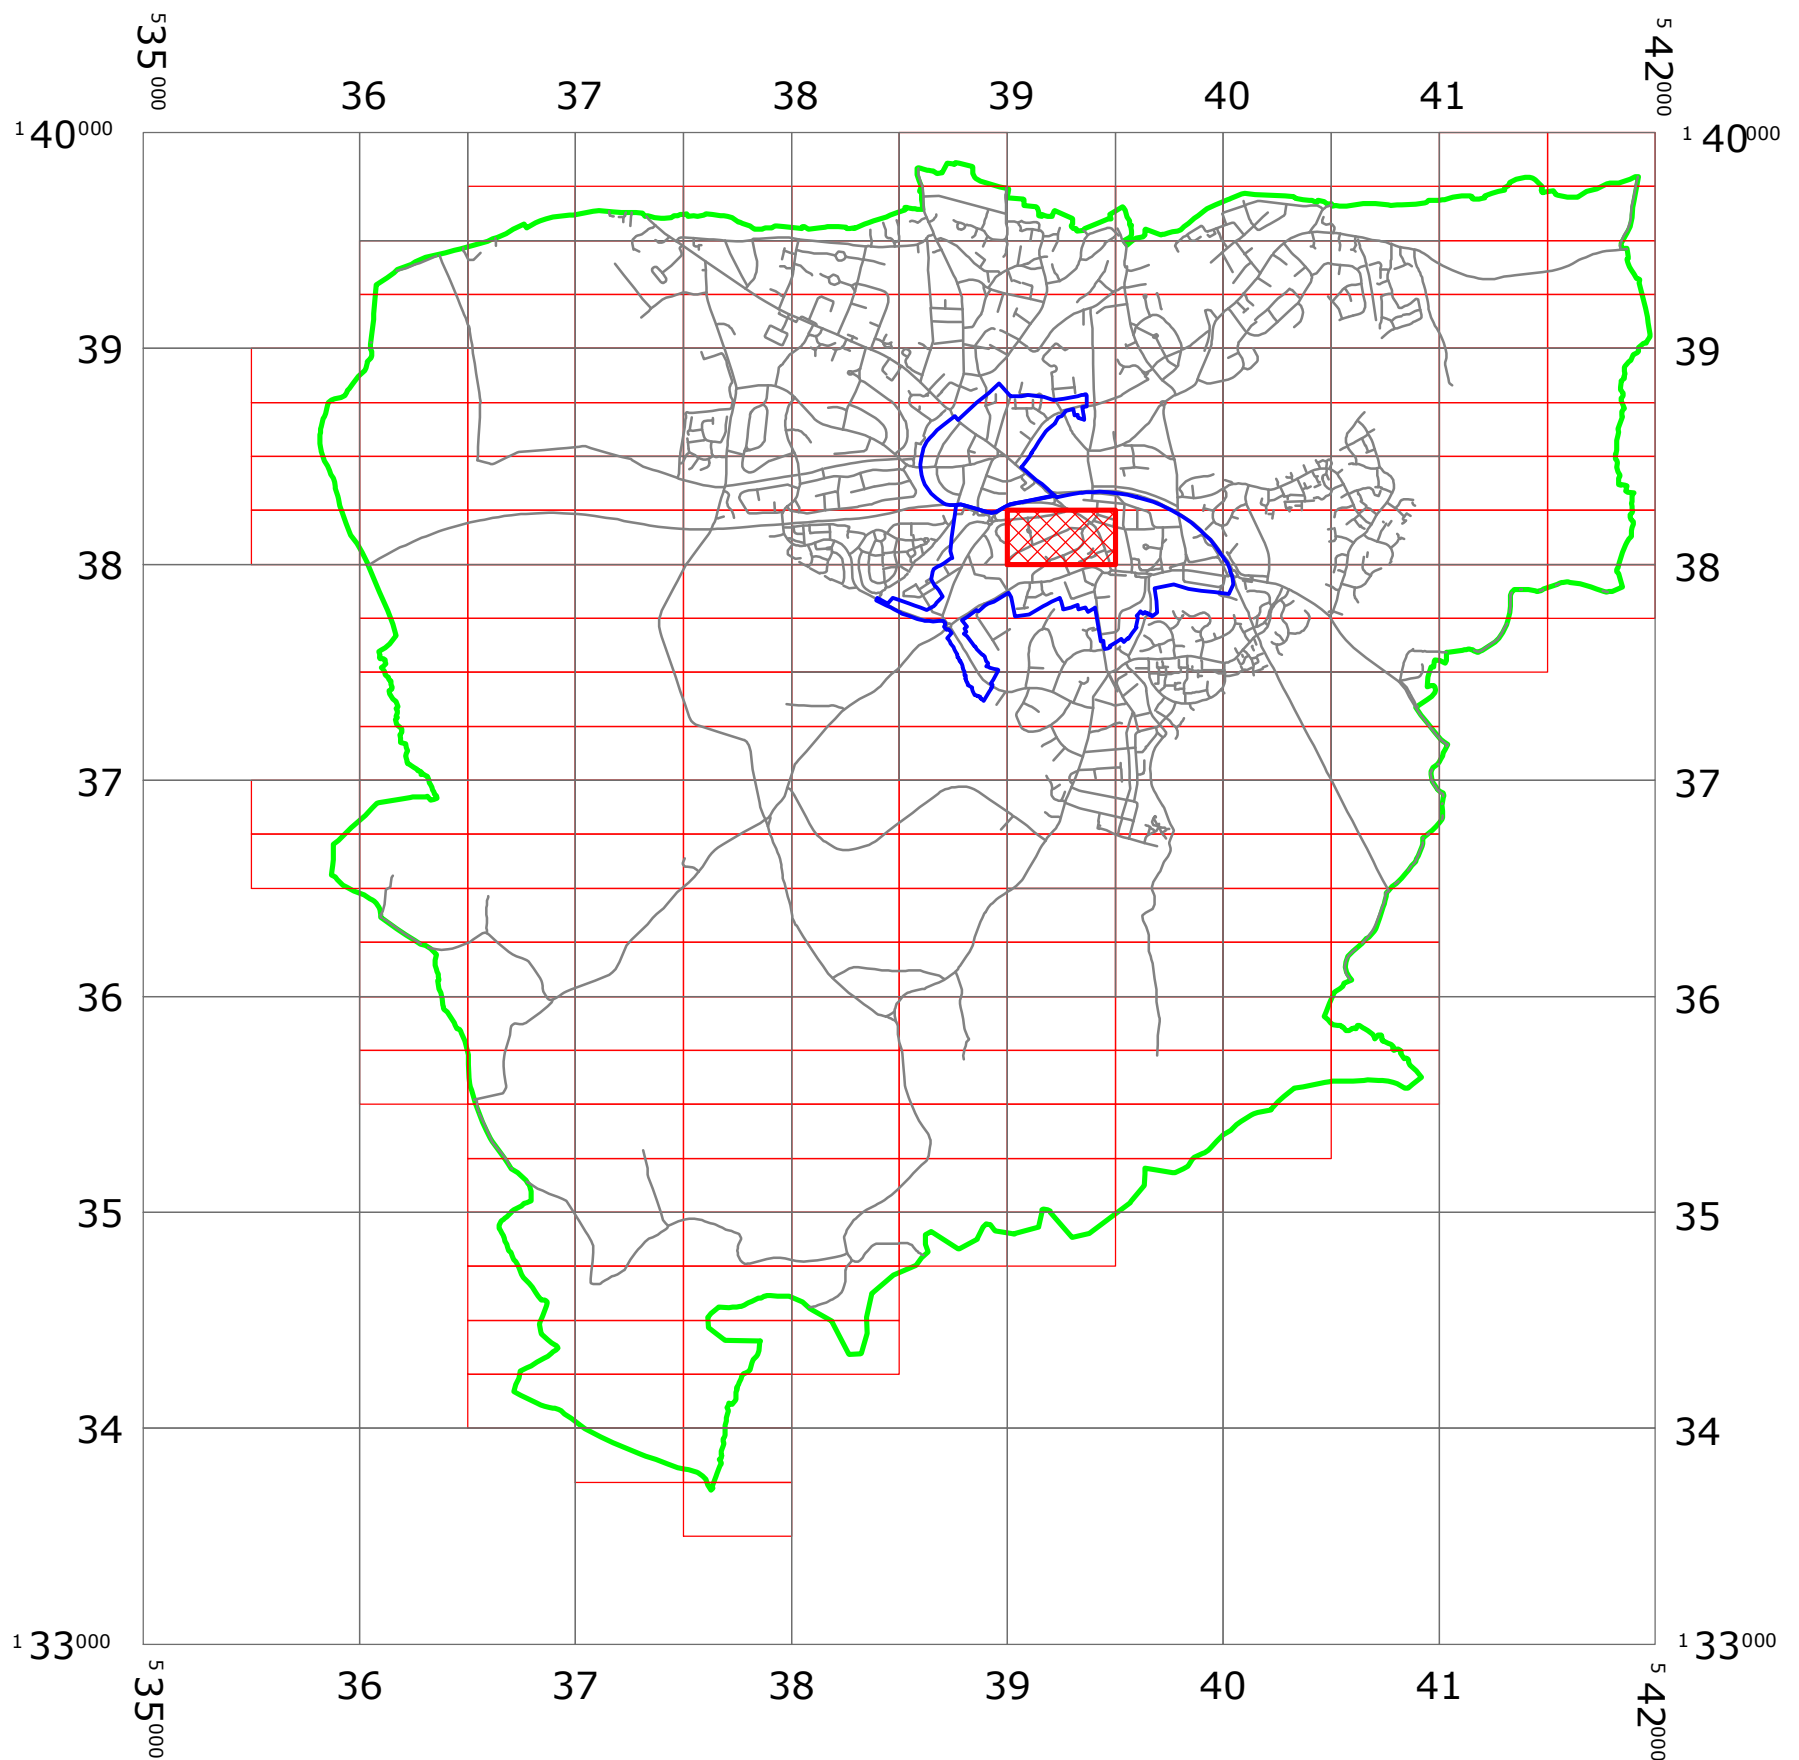

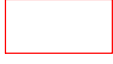






WEST SUSSEX COUNTY COUNCIL  
((MID SUSSEX DISTRICT) (PARKING PLACES AND TRAFFIC REGULATION)  
(CONSOLIDATION NO. 2) ORDER 2006)  
(EAST GRINSTEAD: LITTLE KING STREET AMENDMENT) ORDER 2018

# EAST GRINSTEAD: LOCATION OF WAITING RESTRICTIONS



**KEY:**

-  OS.TILE GRID
-  PARKING TILE GRID
-  LOCATION OF WAITING RESTRICTIONS
-  PARISH BOUNDARY
-  CONTROLLED PARKING ZONE BOUNDARY
-  ROAD NETWORK



West Sussex County Council  
 Highways & Transport  
 The Grange  
 Tower Street  
 Chichester  
 West Sussex  
 PO19 1RH

WEST SUSSEX COUNTY COUNCIL ((MID SUSSEX DISTRICT)  
 (PARKING PLACES AND TRAFFIC REGULATION)  
 (CONSOLIDATION NO. 2) ORDER 2006)  
 (EAST GRINSTEAD: LITTLE KING STREET AMENDMENT)  
 ORDER 2018

LOCATION OF WAITING RESTRICTIONS



Reproduced from or based upon 2018 Ordnance Survey mapping with permission of the Controller of HMSO (c) Crown Copyright reserved.  
 Unauthorised reproduction infringes Crown copyright and may lead to prosecution or civil proceedings  
 West Sussex County Council Licence No. 100023447

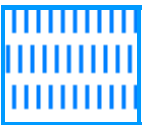
SCALE: 1:35000  
 DATE: 10/12/2018

### Key for Waiting Restrictions

All areas over which the provision of the orders apply are defined by the shaded areas as shown on the following plans plus a contiguous area not indicated on the plans of verge and/or footway between the carriageway edge and the highway boundary. The plans in this schedule are based upon grid references of the Ordnance Survey National Grid defined by the OSGB 36 triangulation.

#### Prohibition of waiting at any time

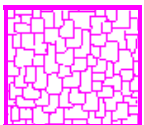
101  **check** No waiting at any time

158  **pat 046** No waiting 9.00am-5.00pm Mon-Sat except bank holidays

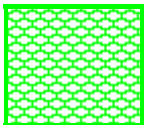
#### Charged on-street parking

319  **usgs731** Pay and Display up to 1hr 9.00am-5.00pm Mon-Sat except bank holidays

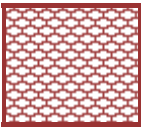
#### Shared Residents Parking & Charged On-street Parking

425  **scale1** Voucher Parking up to 2hrs and Residents' and Visitors' permit holders 9.00am- 5.00pm Mon-Sat except bank holidays

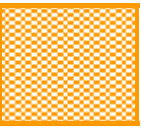
#### Residents Parking

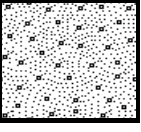
512  **usgs503** Residents' and Visitors' permit holders only 9.00am-5.00pm Mon-Sat except bank holidays


**Specified Vehicles**

810  usgs503 Loading bay-Goods vehicles only at any time

814  brick1 Loading bay-Any vehicle at any time

830  check Disabled persons vehicles at any time

845  usgs602 No waiting at any time except taxis

 Boundary of Controlled Parking Zone

**WEST SUSSEX COUNTY COUNCIL**  
**((MID SUSSEX DISTRICT) (PARKING PLACES & TRAFFIC REGULATION)**  
**(CONSOLIDATION NO.2) ORDER 2006)**

**(EAST GRINSTEAD: LITTLE KING STREET AMENDMENT)**  
**ORDER 2018**

West Sussex County Council in exercise of their powers under Sections 1 (1) 2 (1) and (2), 4 (2), 45, 46, 49 and 53 and Part IV of Schedule 9 of the Road Traffic Regulation Act 1984 ("the Act") as amended and of all other enabling powers and after consultation with the Chief Officer of Police in accordance with Part III of Schedule 9 to the Act hereby make the following Order:-

1. This Order shall come into operation on the Tenth day of December 2018 and may be cited as "West Sussex County Council ((Mid Sussex District) (Parking Places & Traffic Regulation) (Consolidation No.2) Order 2006) (East Grinstead: Little King Street Amendment) Order 2018".
2. The "West Sussex County Council (Mid Sussex District) (Parking Places & Traffic Regulation) (Consolidation No.2) Order 2006" is hereby amended by the replacement of the plan specified in the First Schedule to this Order, with the plan specified in the Second Schedule, attached hereto.

**FIRST SCHEDULE**  
**Plans to be Replaced**

TQ3938SWS (Issue Number 5)

**SECOND SCHEDULE**  
**Replacement Plan**

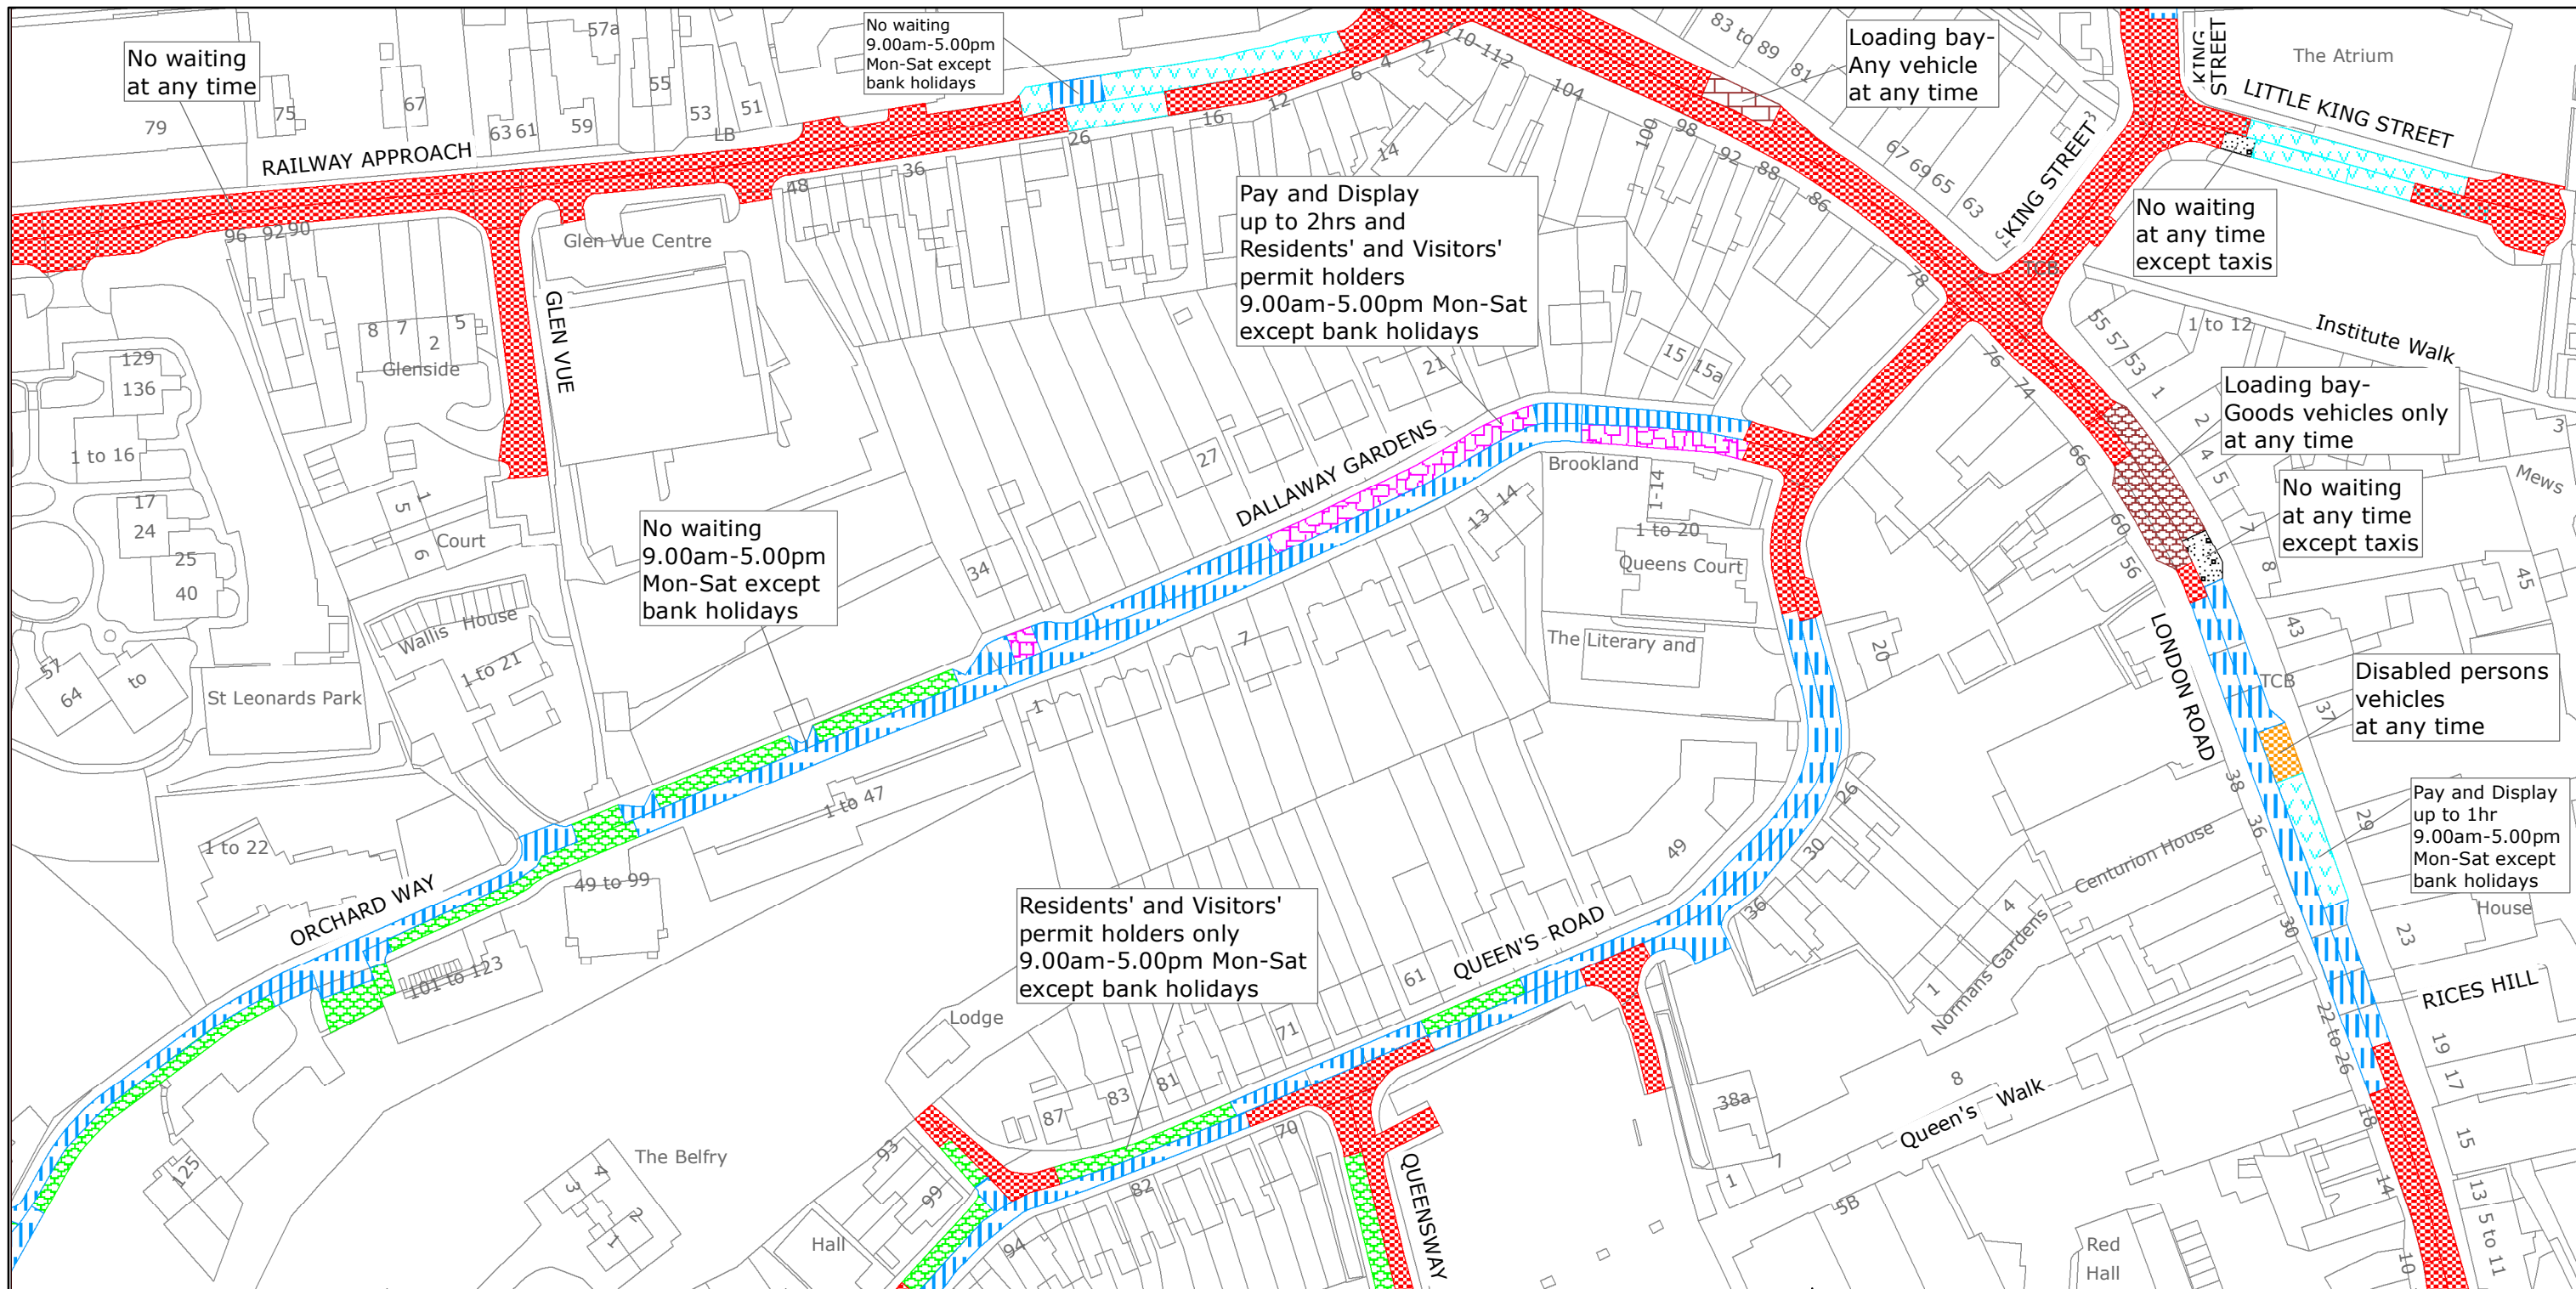
TQ3938SWS (Issue Number 6)

THE Common Seal of THE   )  
 WEST SUSSEX COUNTY COUNCIL                                     )  
 was hereto affixed the    )  
                     SIXTH   )  
 day of     DECEMBER   2018     )  
   )  
   )  
   )  
   )  
   )  
   )  
   )  
 Authorized Signatory   )  
 NMS9006-MM

*D. J. Nelson*



04/08 DELEGATED AUTHORITY



West Sussex County Council  
 Highways & Transport  
 The Grange  
 Tower Street  
 Chichester  
 West Sussex  
 PO19 1RH

MID SUSSEX DISTRICT: EAST GRINSTEAD  
 WAITING RESTRICTIONS

Reproduced from or based upon 2019 Ordnance Survey mapping with permission of the Controller of HMSO (c) Crown Copyright reserved.  
 Unauthorised reproduction infringes Crown copyright and may lead to prosecution or civil proceedings West Sussex County Council Licence No. 100018485

TILE REF NO:  
 TQ3938SWS

SHEET ISSUE NO 6  
 SHEET ACTIVE FROM - 10/12/2018



SCALE:  
 1:1250  
 at A3 size