







WEST SUSSEX COUNTY COUNCIL  
((MID SUSSEX DISTRICT) (PARKING PLACES & TRAFFIC REGULATION)  
(CONSOLIDATION NO.2) ORDER 2006)  
(BURGESS HILL: WYVERN WAY AMENDMENT)  
ORDER 2019

# MID SUSSEX: VARIOUS ROADS: LOCATION OF WAITING RESTRICTIONS

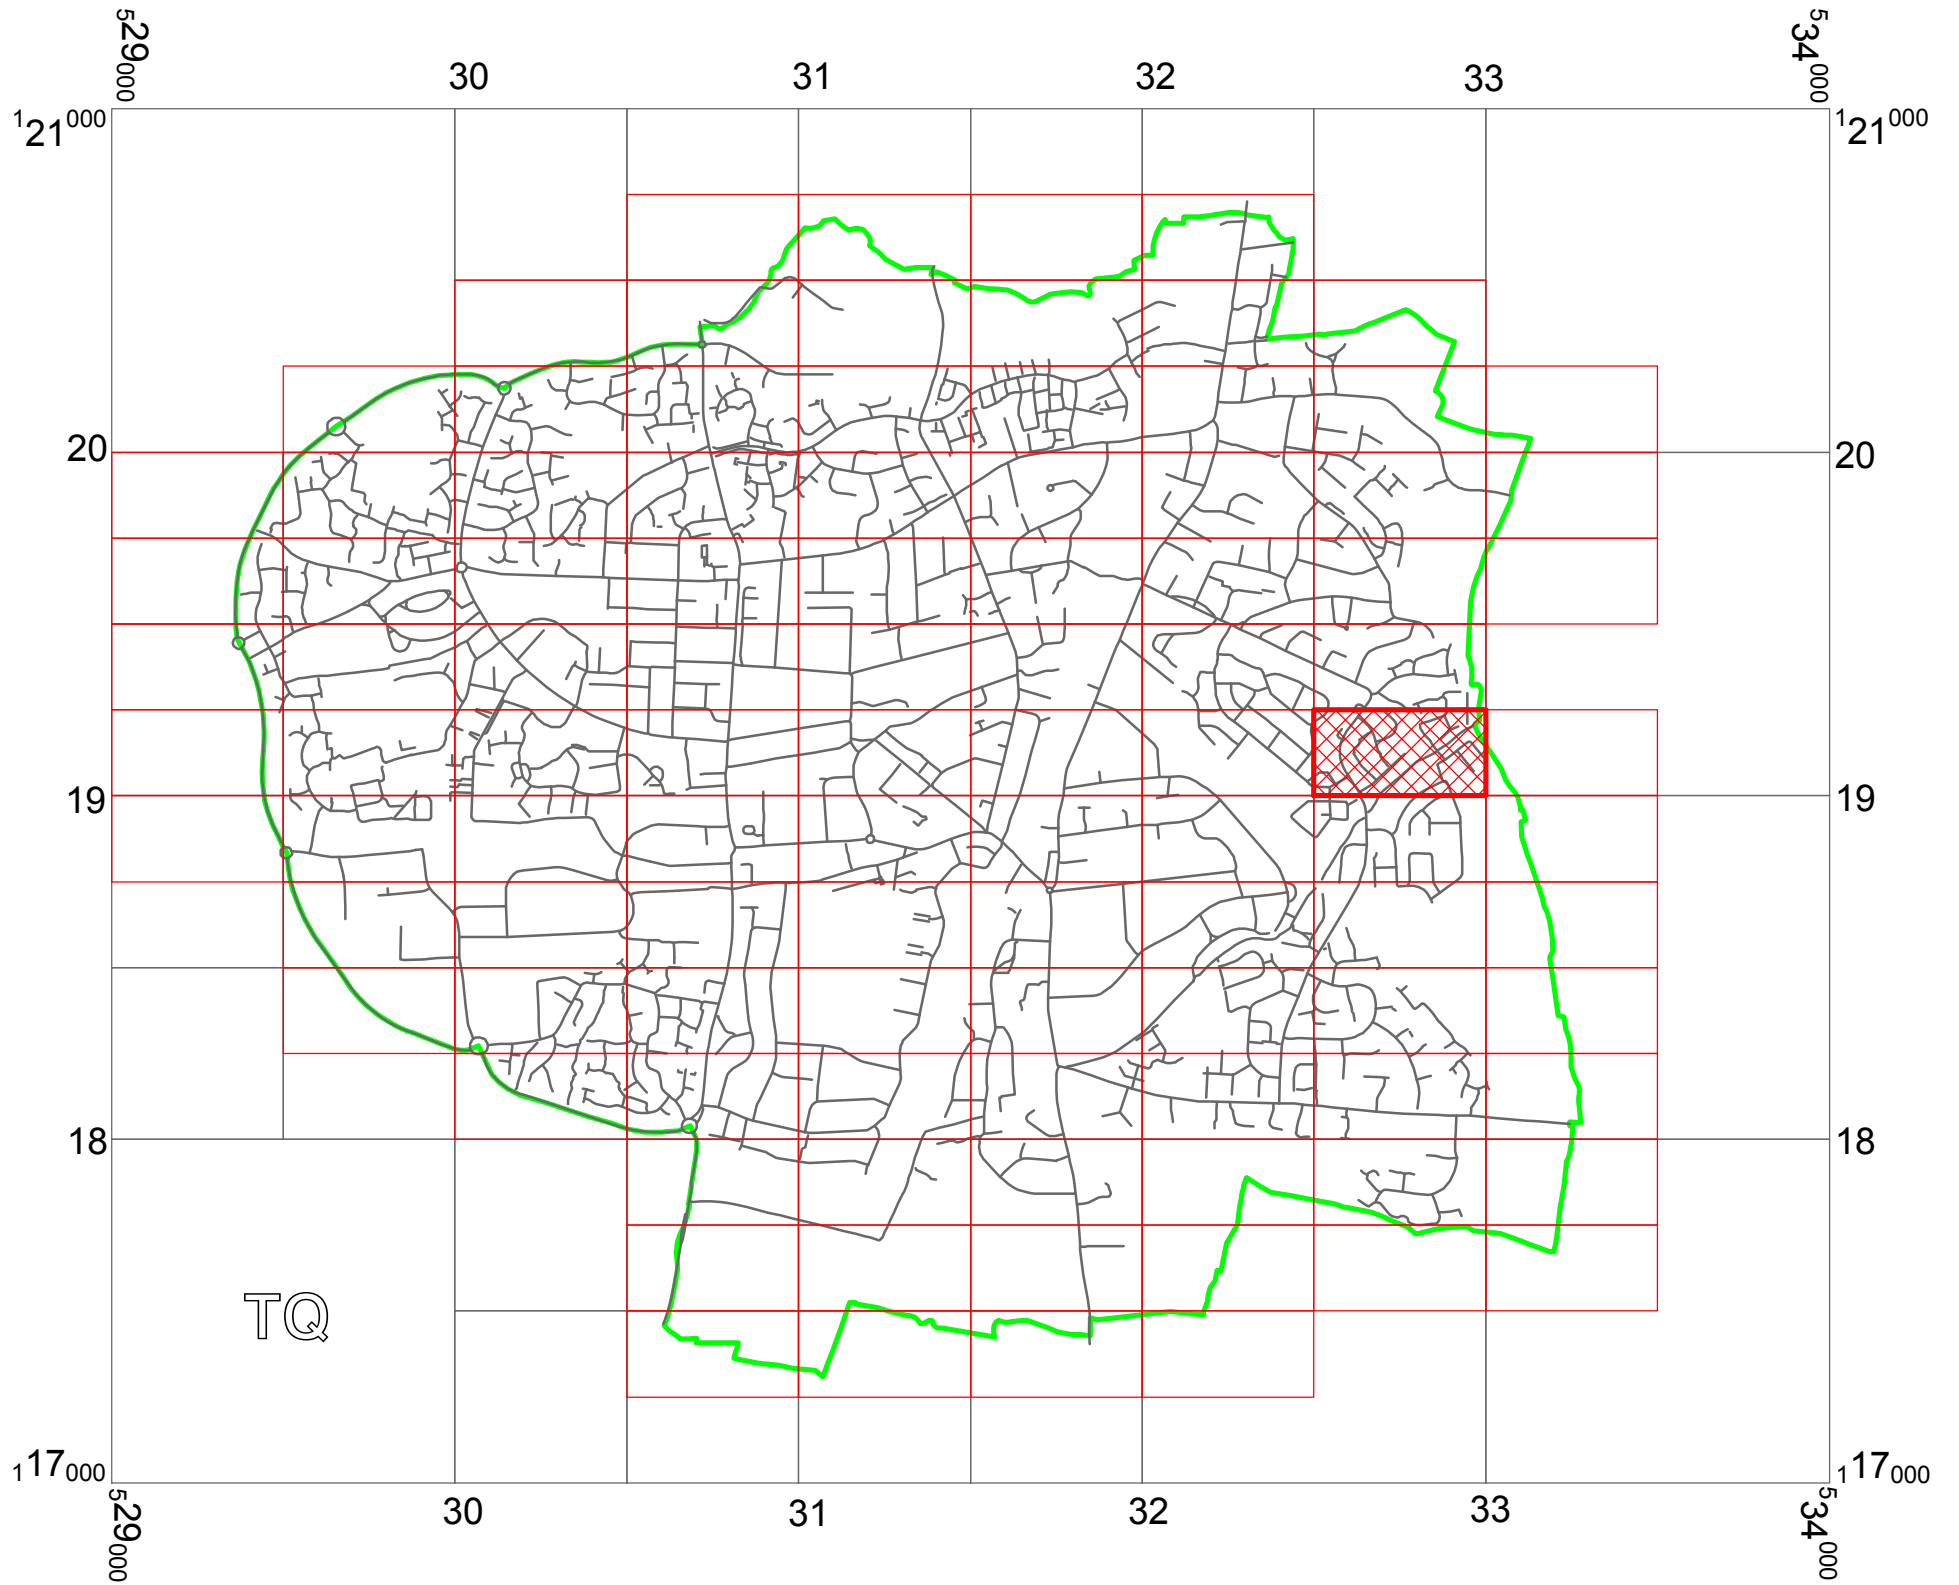

**KEY:**


-  OS.TILE GRID
-  PARKING TILE GRID
-  LOCATION OF WAITING RESTRICTIONS
-  PARISH BOUNDARY
-  ROAD NETWORK



West Sussex County Council  
 Highways & Transport  
 The Grange  
 Tower Street  
 Chichester  
 West Sussex  
 PO19 1RH

WEST SUSSEX COUNTY COUNCIL  
 ((MID SUSSEX DISTRICT) (PARKING PLACES &  
 TRAFFIC REGULATION)(CONSOLIDATION N0.2) ORDER 2006)  
 (BURGESS HILL: WYVERN WAY AMENDMENT)  
 ORDER 2019

LOCATION OF WAITING RESTRICTIONS

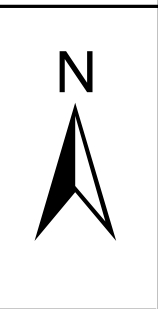

Reproduced from or based upon 2018 Ordnance Survey mapping with permission of the Controller of HMSO (c) Crown Copyright reserved.  
 Unauthorised reproduction infringes Crown copyright and may lead to prosecution or civil proceedings  
 West Sussex County Council Licence No. 100023447

SCALE: 1:22000  
 DATE: 14/10/2019

**WEST SUSSEX COUNTY COUNCIL  
((MID SUSSEX DISTRICT) (PARKING PLACES & TRAFFIC REGULATION)  
(CONSOLIDATION NO.2) ORDER 2006)**

**(BURGESS HILL: WYVERN WAY AMENDMENT)  
ORDER 2019**

West Sussex County Council in exercise of their powers under Sections 1 (1) 2 (1) and (2), 4 (2), 45, 46, 49 and 53 and Part IV of Schedule 9 of the Road Traffic Regulation Act 1984 ("the Act") as amended and of all other enabling powers and after consultation with the Chief Officer of Police in accordance with Part III of Schedule 9 to the Act hereby make the following Order:-

1. This Order shall come into operation on the Fourteenth day of October 2019 and may be cited as "West Sussex County Council ((Mid Sussex District) (Parking Places & Traffic Regulation) (Consolidation No.2) Order 2019) (Burgess Hill: Wyvern Way Amendment) Order 2019".
2. The "West Sussex County Council (Mid Sussex District) (Parking Places & Traffic Regulation) (Consolidation No.2) Order 2006" is hereby amended by the insertion of the plan specified in the Schedule to this Order, attached hereto.

**SCHEDULE  
Plan to be Inserted**


TQ3219SES (Issue Number 1)

THE Common Seal of THE )  
WEST SUSSEX COUNTY COUNCIL )  
was hereto affixed the )  
day of *TENTH* )  
*OCTOBER* 2019 )  
 )  
 )  
*[Signature]* )  
Authorized Signatory )  
CMS9020-MM )



*09/09 DELEGATED AUTHORITY*



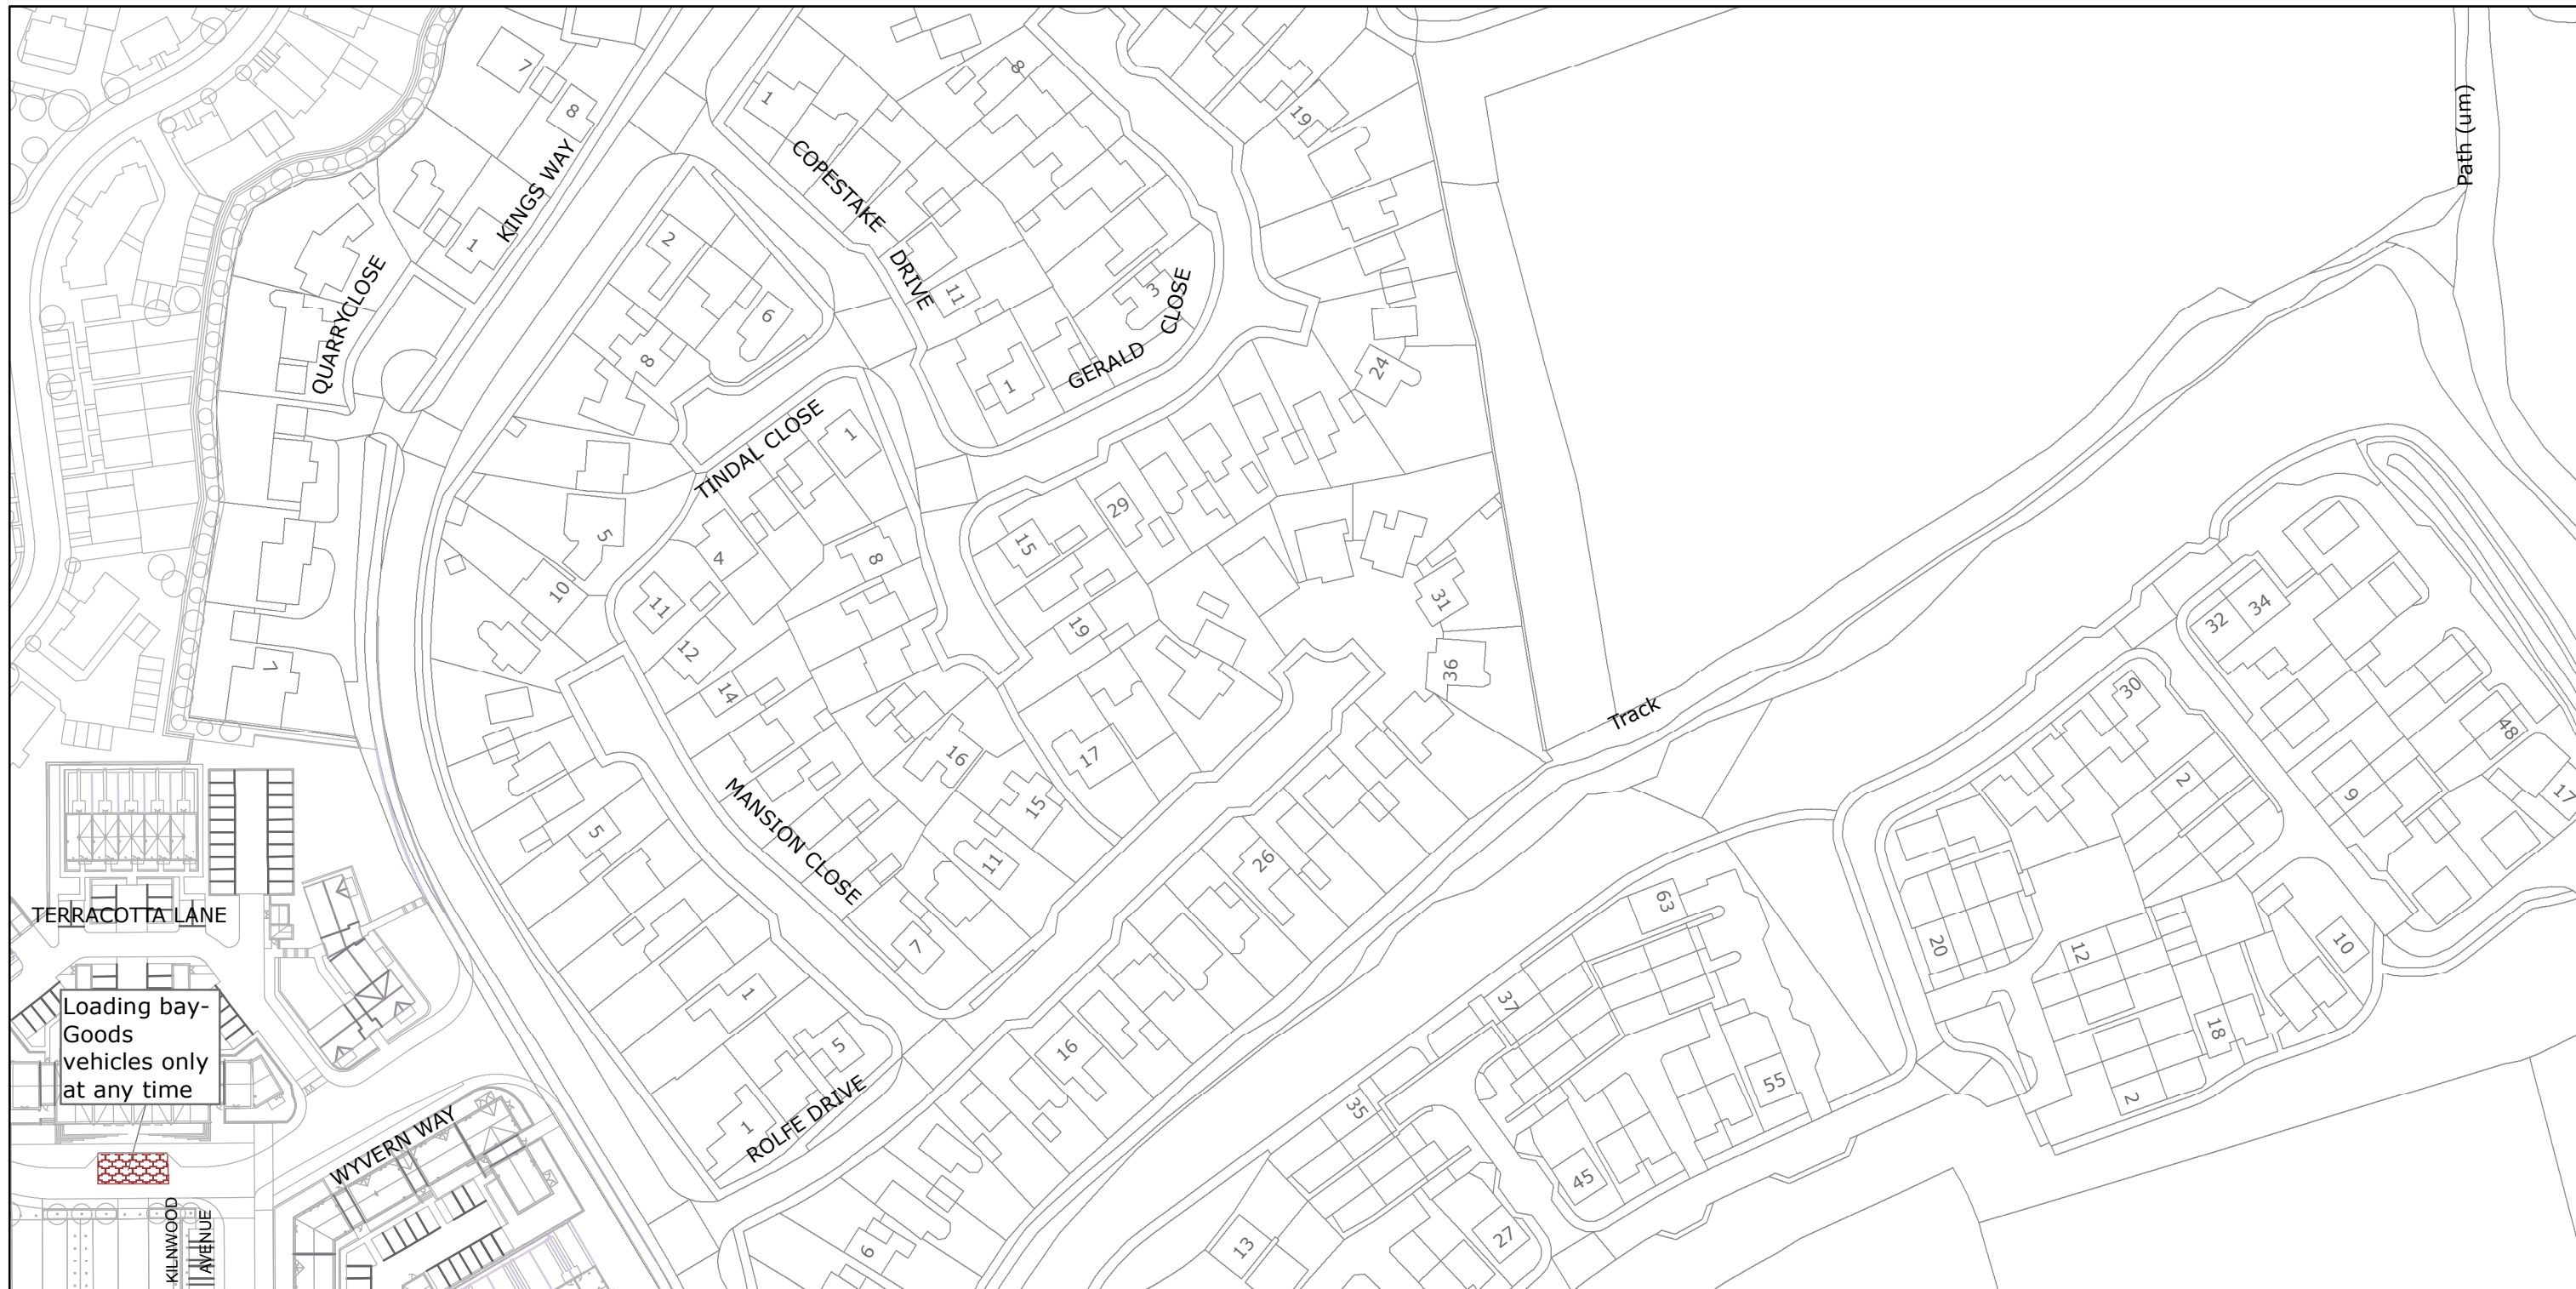

West Sussex County Council  
 Highways & Transport  
 The Grange  
 Tower Street  
 Chichester  
 West Sussex  
 PO19 1RH

MID SUSSEX DISTRICT: BURGESS HILL  
 WAITING RESTRICTIONS

Reproduced from or based upon 2019 Ordnance Survey mapping with permission of the Controller of HMSO (c) Crown Copyright reserved.  
 Unauthorised reproduction infringes Crown copyright and may lead to prosecution or civil proceedings West Sussex County Council Licence No. 100018485

**TILE REF NO:**  
**TQ3219SES**

SHEET ISSUE NO 1  
 SHEET ACTIVE FROM - 14/10/2019



SCALE:  
 1:1250  
 at A3 size