


WEST SUSSEX COUNTY COUNCIL
((MID SUSSEX DISTRICT)(PARKING PLACES & TRAFFIC REGULATION)
(CONSOLIDATION NO.2) ORDER 2006)
(HAYWARDS HEATH: VARIOUS ROADS AMENDMENT)
ORDER 2023

HAYWARDS HEATH: LOCATION OF WAITING RESTRICTIONS

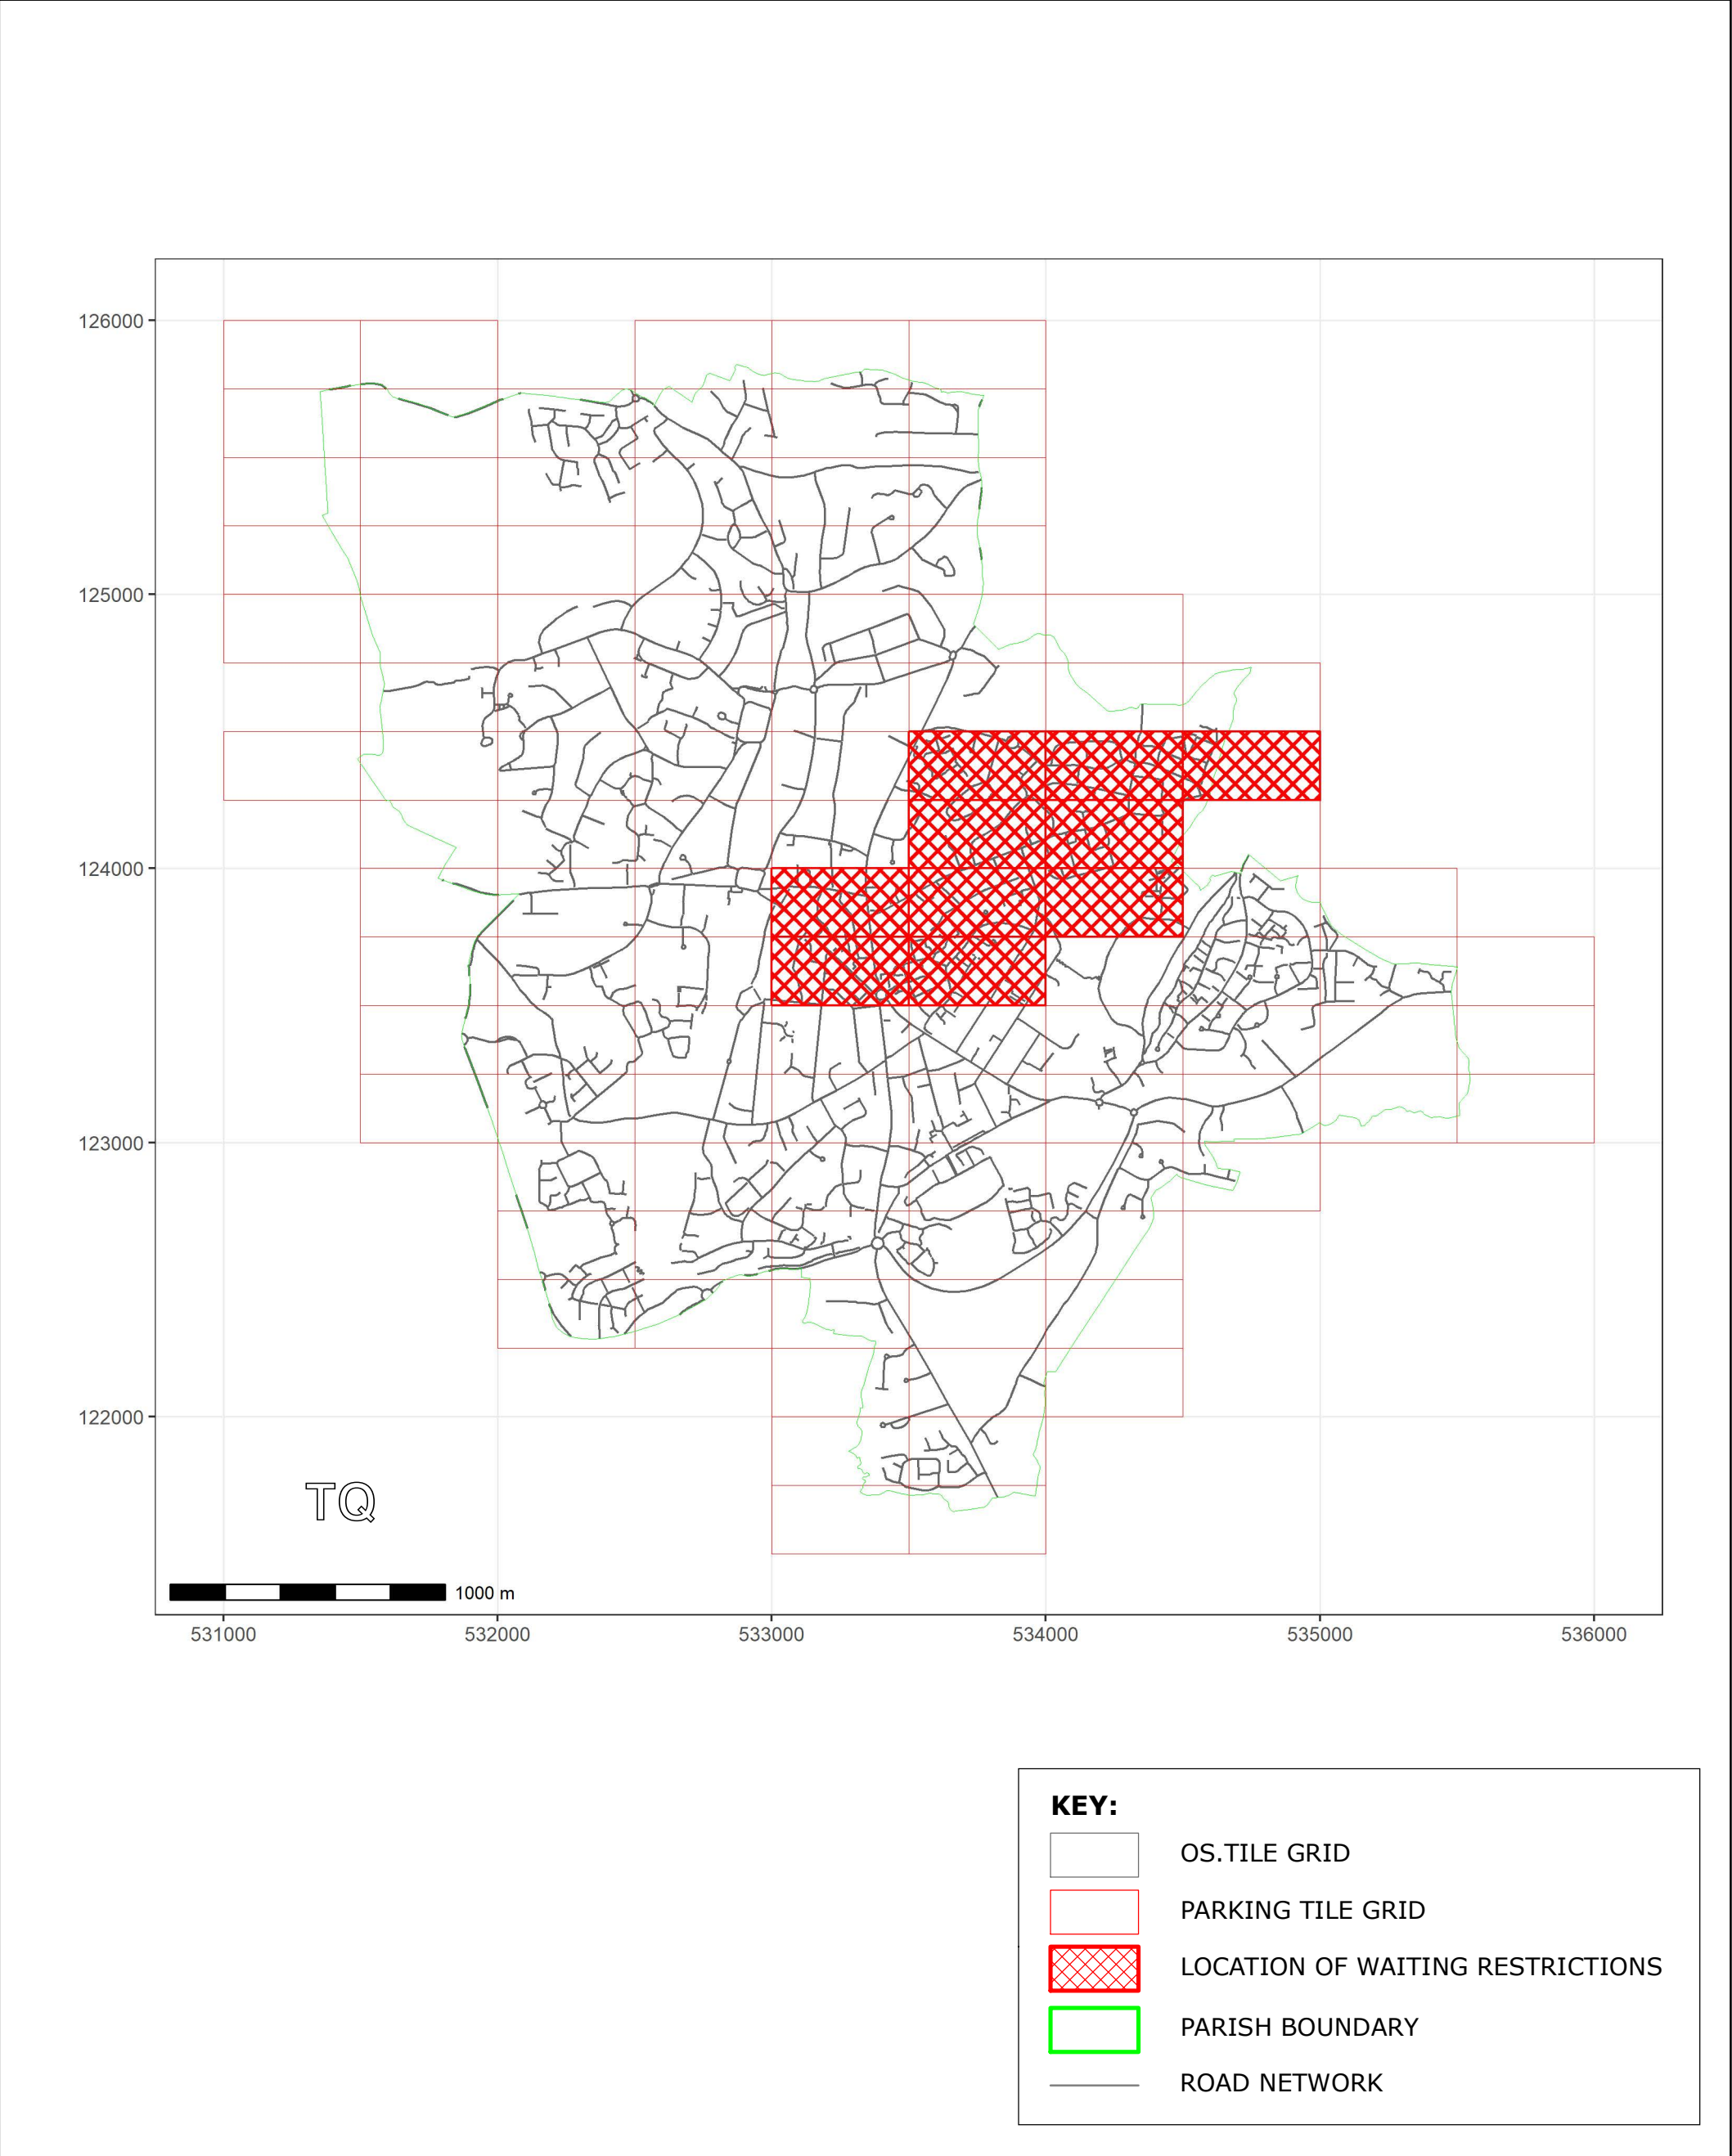

West Sussex County Council
Highways & Transport
The Grange
Tower Street
Chichester
West Sussex
PO19 1RH

WEST SUSSEX COUNTY COUNCIL
((MID SUSSEX DISTRICT)(PARKING PLACES & TRAFFIC
REGULATION)(CONSOLIDATION NO.2) ORDER 2006)
(HAYWARDS HEATH: VARIOUS ROADS AMENDMENT)
ORDER 2023


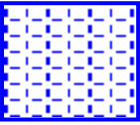


LOCATION OF WAITING RESTRICTIONS



Key for Waiting Restrictions


All areas over which the provision of the orders apply are defined by the shaded areas as shown on the following plans plus a contiguous area not indicated on the plans of verge and/or footway between the carriageway edge and the highway boundary. The plans in this schedule are based upon grid references of the Ordnance Survey National Grid defined by the OSGB 36 triangulation.

Prohibition of Waiting



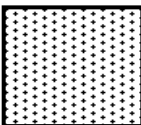
101		check	No waiting at any time
107		pat020	No waiting 8.00am-6.00pm Mon-Sat
112		dot5	No waiting 8.00am-6.00pm Mon-Fri
126		z_circle	No waiting 9.00am-10.00am, 1.00pm-2.00pm Mon-Fri

Free Limited Waiting


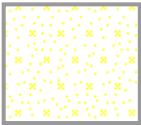
716		shd62	Waiting limited to 1hr No return within 1hr 8.00am-6.00pm Mon-Sat
724		pat019	Waiting limited to 30mins No return within 30mins 8.00am-8.00pm Mon-Sat
726		rice2	Waiting limited to 2hrs No return within 4hrs 8.00am-6.00pm Mon-Sat

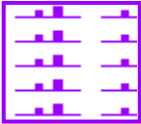727		pat017	Waiting limited to 4hrs No return within 1hr 8.00am-6.00pm Mon-Sat
-----	---	--------	--

Specified Vehicles

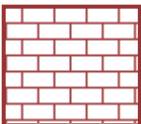814		brick1	Loading bay-Any vehicle at any time
830		check	Disabled persons vehicles at any time
844		usgs721	No stopping at any time except taxis

Clearways

1110		usgs677	School Keep Clear No stopping 8.00am-5.00pm Mon-Fri
1117		usgs725	School Keep Clear No stopping 8.00am-6.00pm Mon-Sat

WEST SUSSEX COUNTY COUNCIL
((MID SUSSEX DISTRICT) (PARKING PLACES & TRAFFIC REGULATION)
(CONSOLIDATION NO.2) ORDER 2006)

(HAYWARDS HEATH: VARIOUS ROADS AMENDMENT) ORDER 2023

West Sussex County Council in exercise of their powers under Sections 1 (a) 2 (1) and (2), 4 (2), 45. 46. 49 and 53 and Part IV of Schedule 9 of the Road Traffic Regulation Act 1984 ("the Act") as amended and of all other enabling powers and after consultation with the Chief Officer of Police in accordance with Part III of Schedule 9 to the Act hereby make the following Order:-

1. The Order shall come into operation on the Sixteenth day of January 2023 and may be cited as "West Sussex County Council) ((Mid Sussex District) (Parking Places & Traffic Regulation) (Consolidation No.2) Order 2006) (Haywards Heath: Various Roads Amendment) Order 2023".
2. The "West Sussex County Council ((Mid Sussex District) (Parking Places & Traffic Regulation) (Consolidation No.2) Order 2006" is hereby amended by the replacement of the plans specified in the First Schedule to this Order, with the plans specified in the Second Schedule, attached hereto.
3. The "West Sussex County Council ((Mid Sussex District) (Parking Places & Traffic Regulation) (Consolidation No.2) Order 2006" is hereby amended by the addition of the plans specified in the Third Schedule to this Order, attached hereto.

FIRST SCHEDULE
Plans to be Replaced

TQ3323NEN (Issue Number 5)
TQ3323NES (Issue Number 4)
TQ3323NWN (Issue Number 6)
TQ3323NWS (Issue Number 5)
TQ3324SEN (Issue Number 6)
TQ3324SES (Issue Number 6)
TQ3424SWN (Issue Number 1)
TQ3424SWS (Issue Number 1)

SECOND SCHEDULE
Replacement Plans


TQ3323NEN (Issue Number 6)
TQ3323NES (Issue Number 5)
TQ3323NWN (Issue Number 7)
TQ3323NWS (Issue Number 6)
TQ3324SEN (Issue Number 7)
TQ3324SES (Issue Number 7)
TQ3424SWN (Issue Number 2)
TQ3424SWS (Issue Number 2)

THIRD SCHEDULE
Plans to be added

TQ3423NWN (Issue Number 1)
TQ3424SEN (Issue Number 1)


For and on behalf of WEST SUSSEX COUNTY COUNCIL

Authorised Signatory:

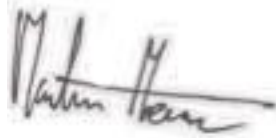A handwritten signature in black ink, appearing to read 'Martin Moore', with a horizontal line extending from the end of the signature.

NAME: Martin Moore

DATE MADE: Twelfth day of January 2023
CMS1702-MM

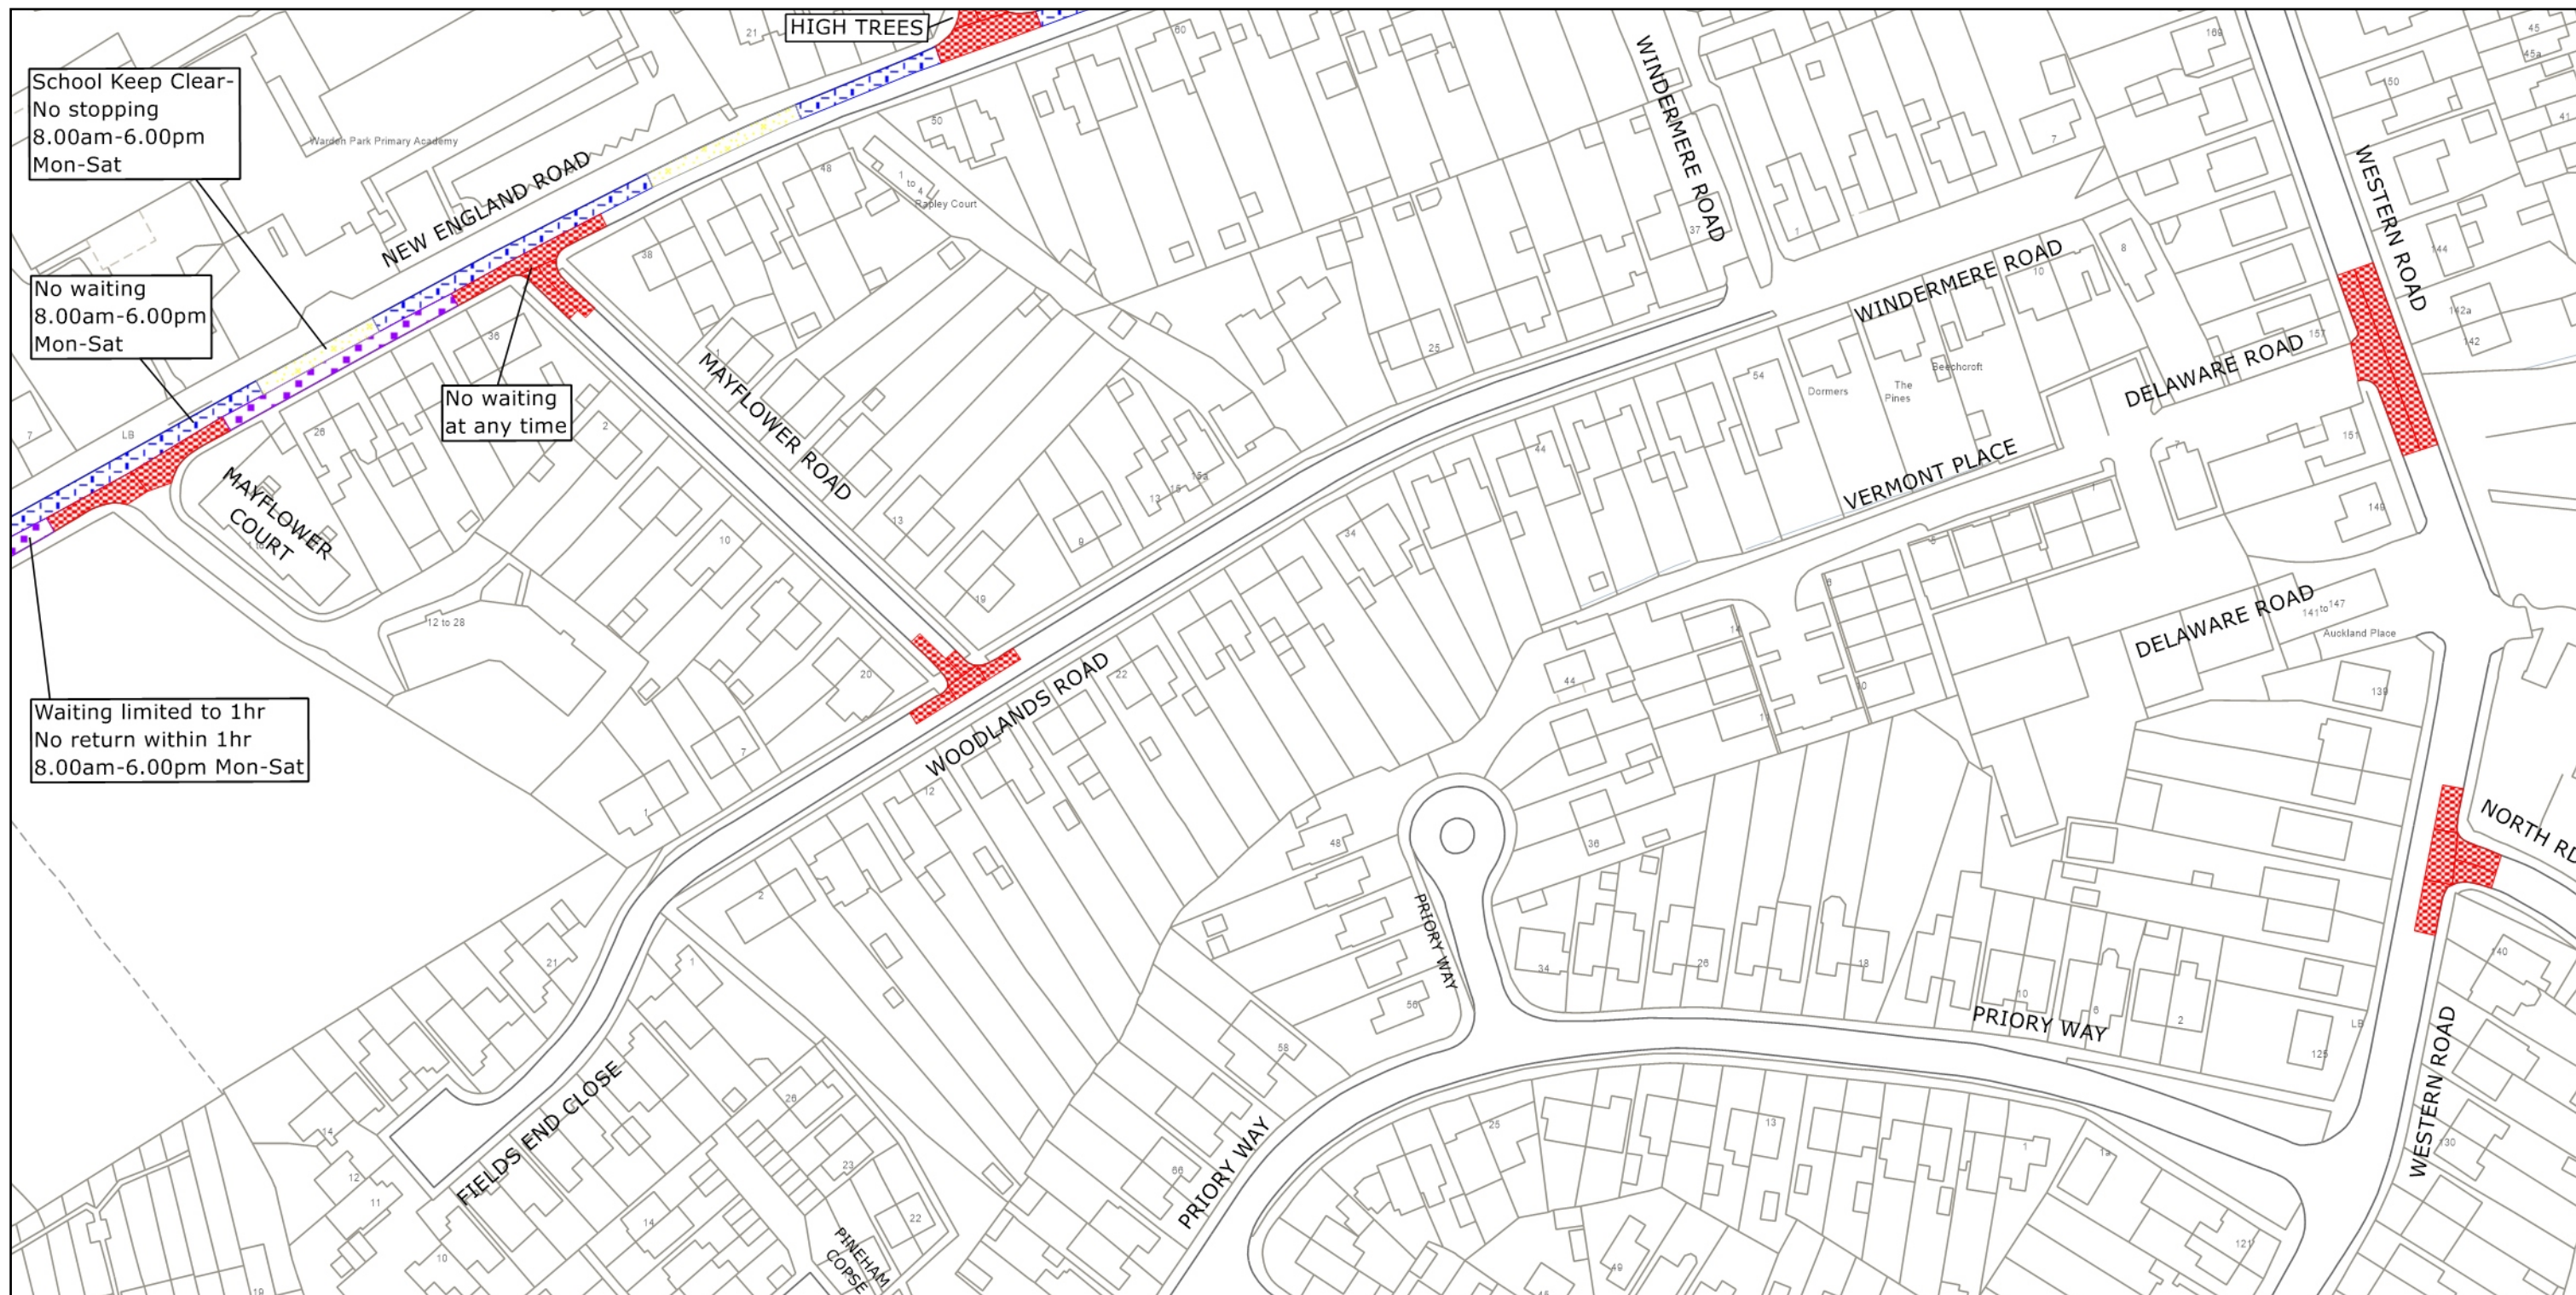

West Sussex County Council
Highways & Transport
The Grange
Tower Street
Chichester
West Sussex
PO19 1RH

MID SUSSEX DISTRICT: HAYWARDS HEATH

WAITING RESTRICTIONS


Reproduced from or based upon 2022 Ordnance Survey mapping with permission of the Controller of HMSO (c) Crown Copyright reserved.
Unauthorised reproduction infringes Crown copyright and may lead to prosecution or civil proceedings West Sussex County Council Licence No. 100018485

TILE REF NO:
TQ3323NEN

SHEET ISSUE NO 6
SHEET ACTIVE FROM - 16.01.2023



SCALE:
1:1250
at A3 size

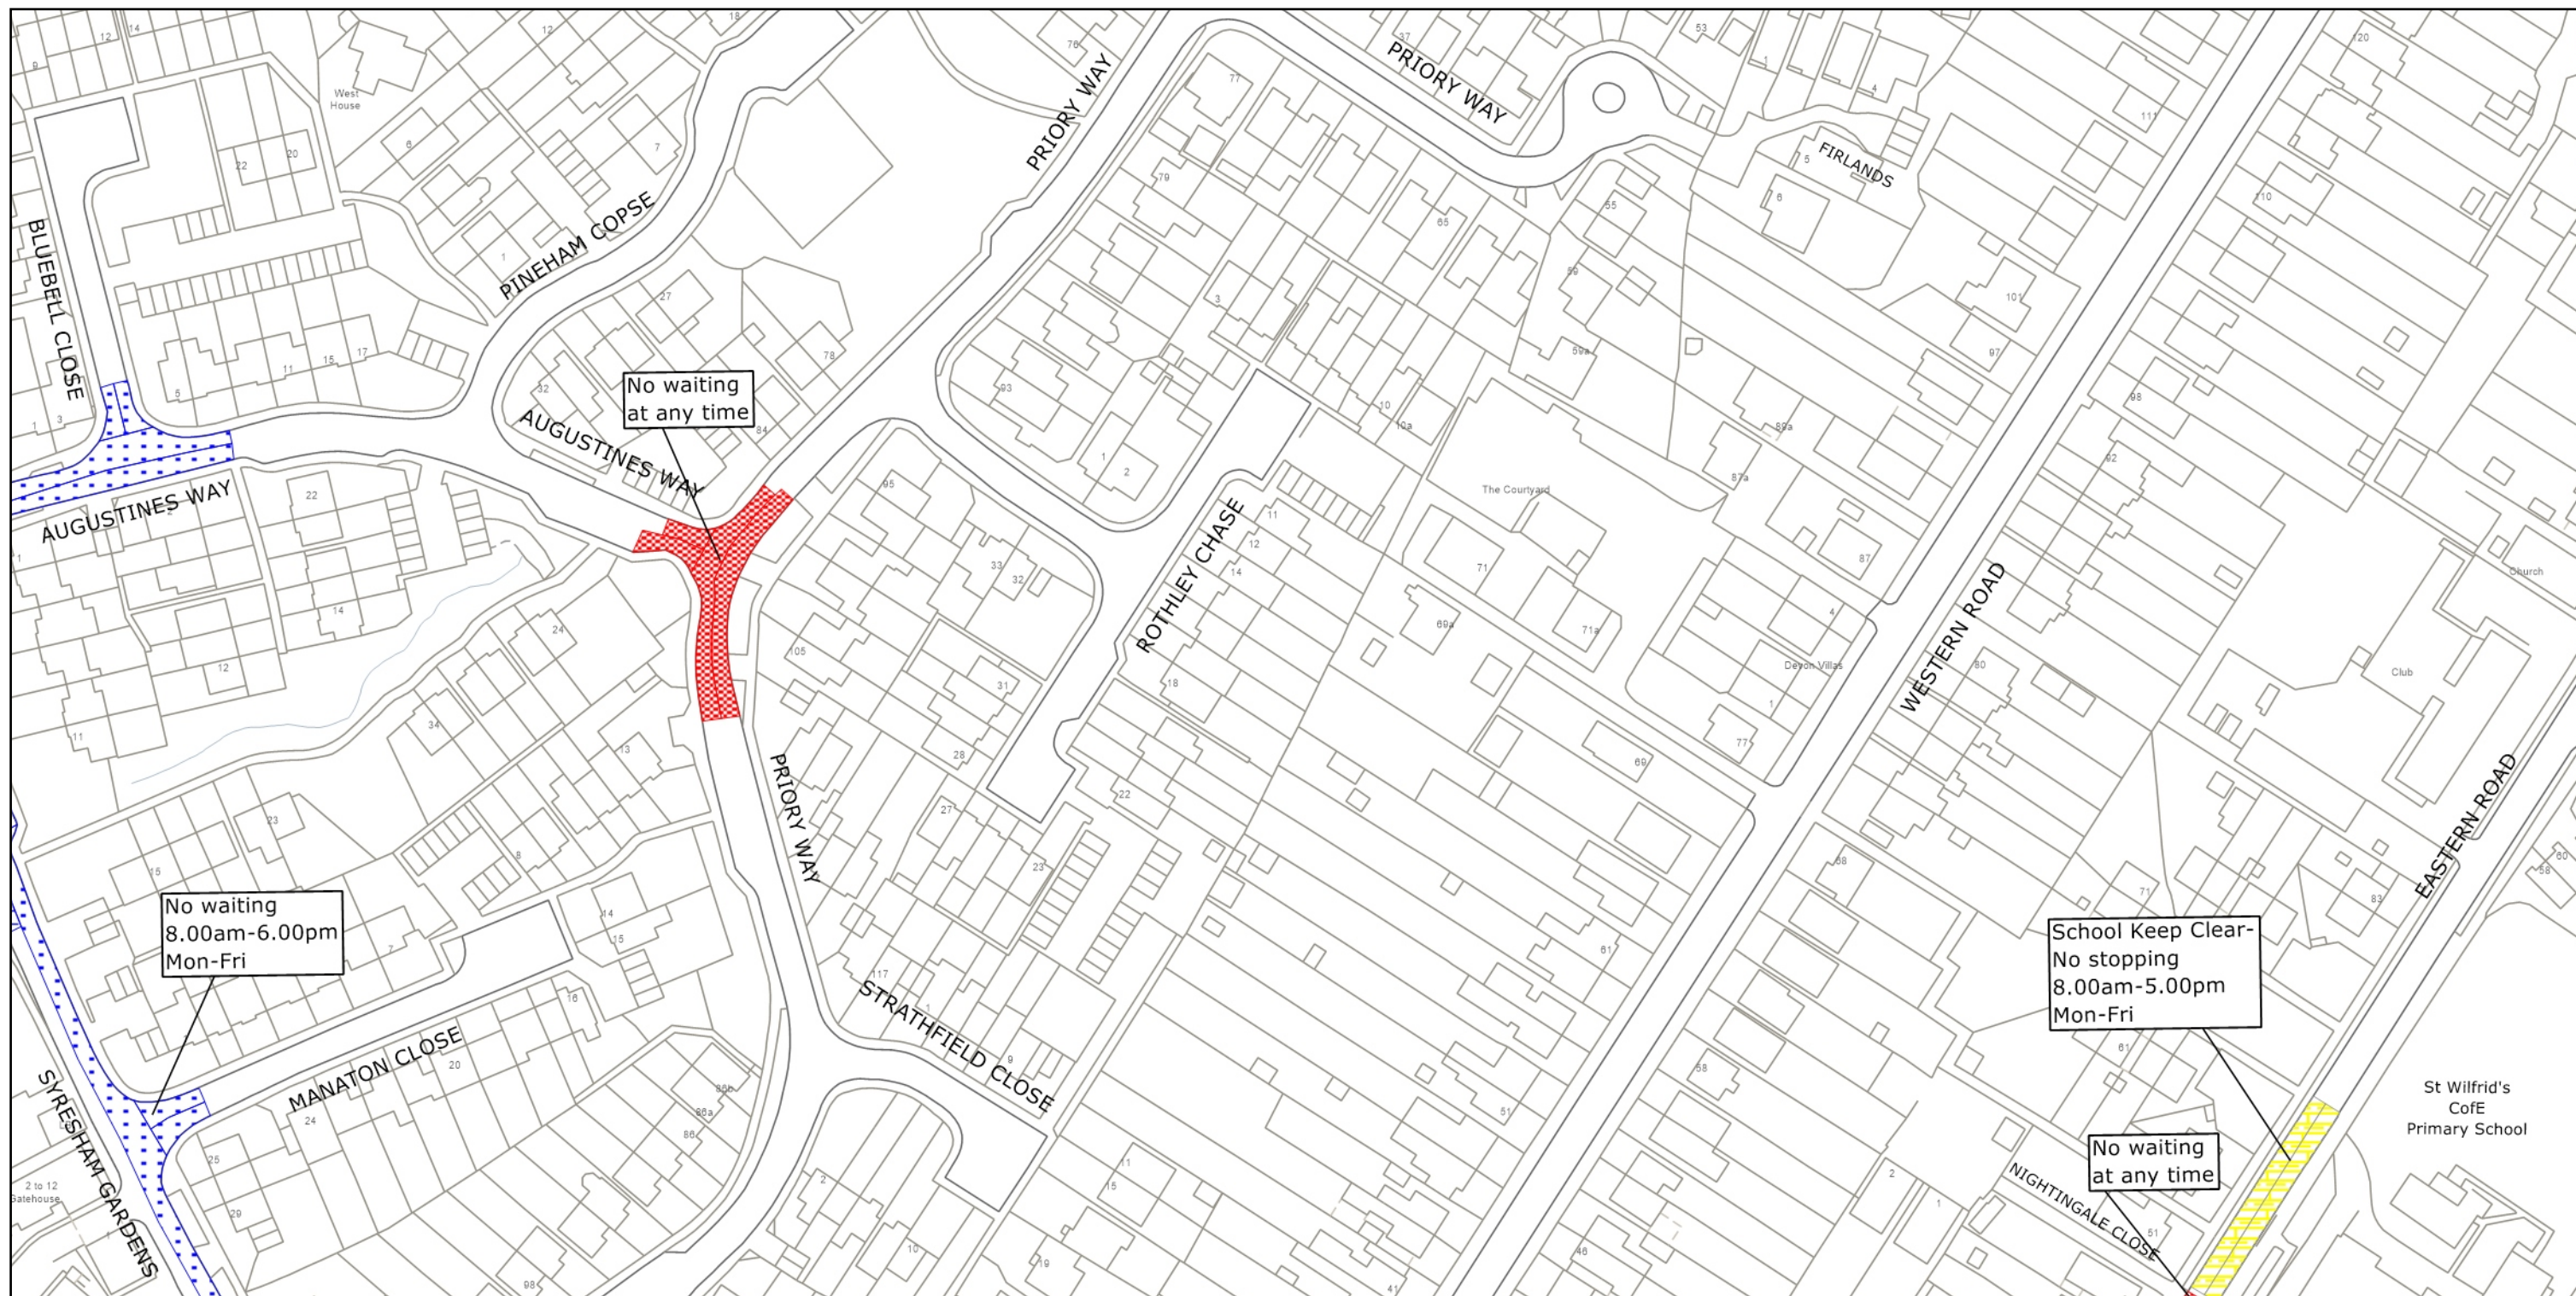

West Sussex County Council
Highways & Transport
The Grange
Tower Street
Chichester
West Sussex
PO19 1RH

MID SUSSEX DISTRICT: HAYWARDS HEATH
WAITING RESTRICTIONS


Reproduced from or based upon 2022 Ordnance Survey mapping with permission of the Controller of HMSO (c) Crown Copyright reserved.
Unauthorised reproduction infringes Crown copyright and may lead to prosecution or civil proceedings West Sussex County Council Licence No. 100018485

TILE REF NO:
TQ3323NES

SHEET ISSUE NO 5
SHEET ACTIVE FROM - 16.01.2023



SCALE:
1:1250
at A3 size

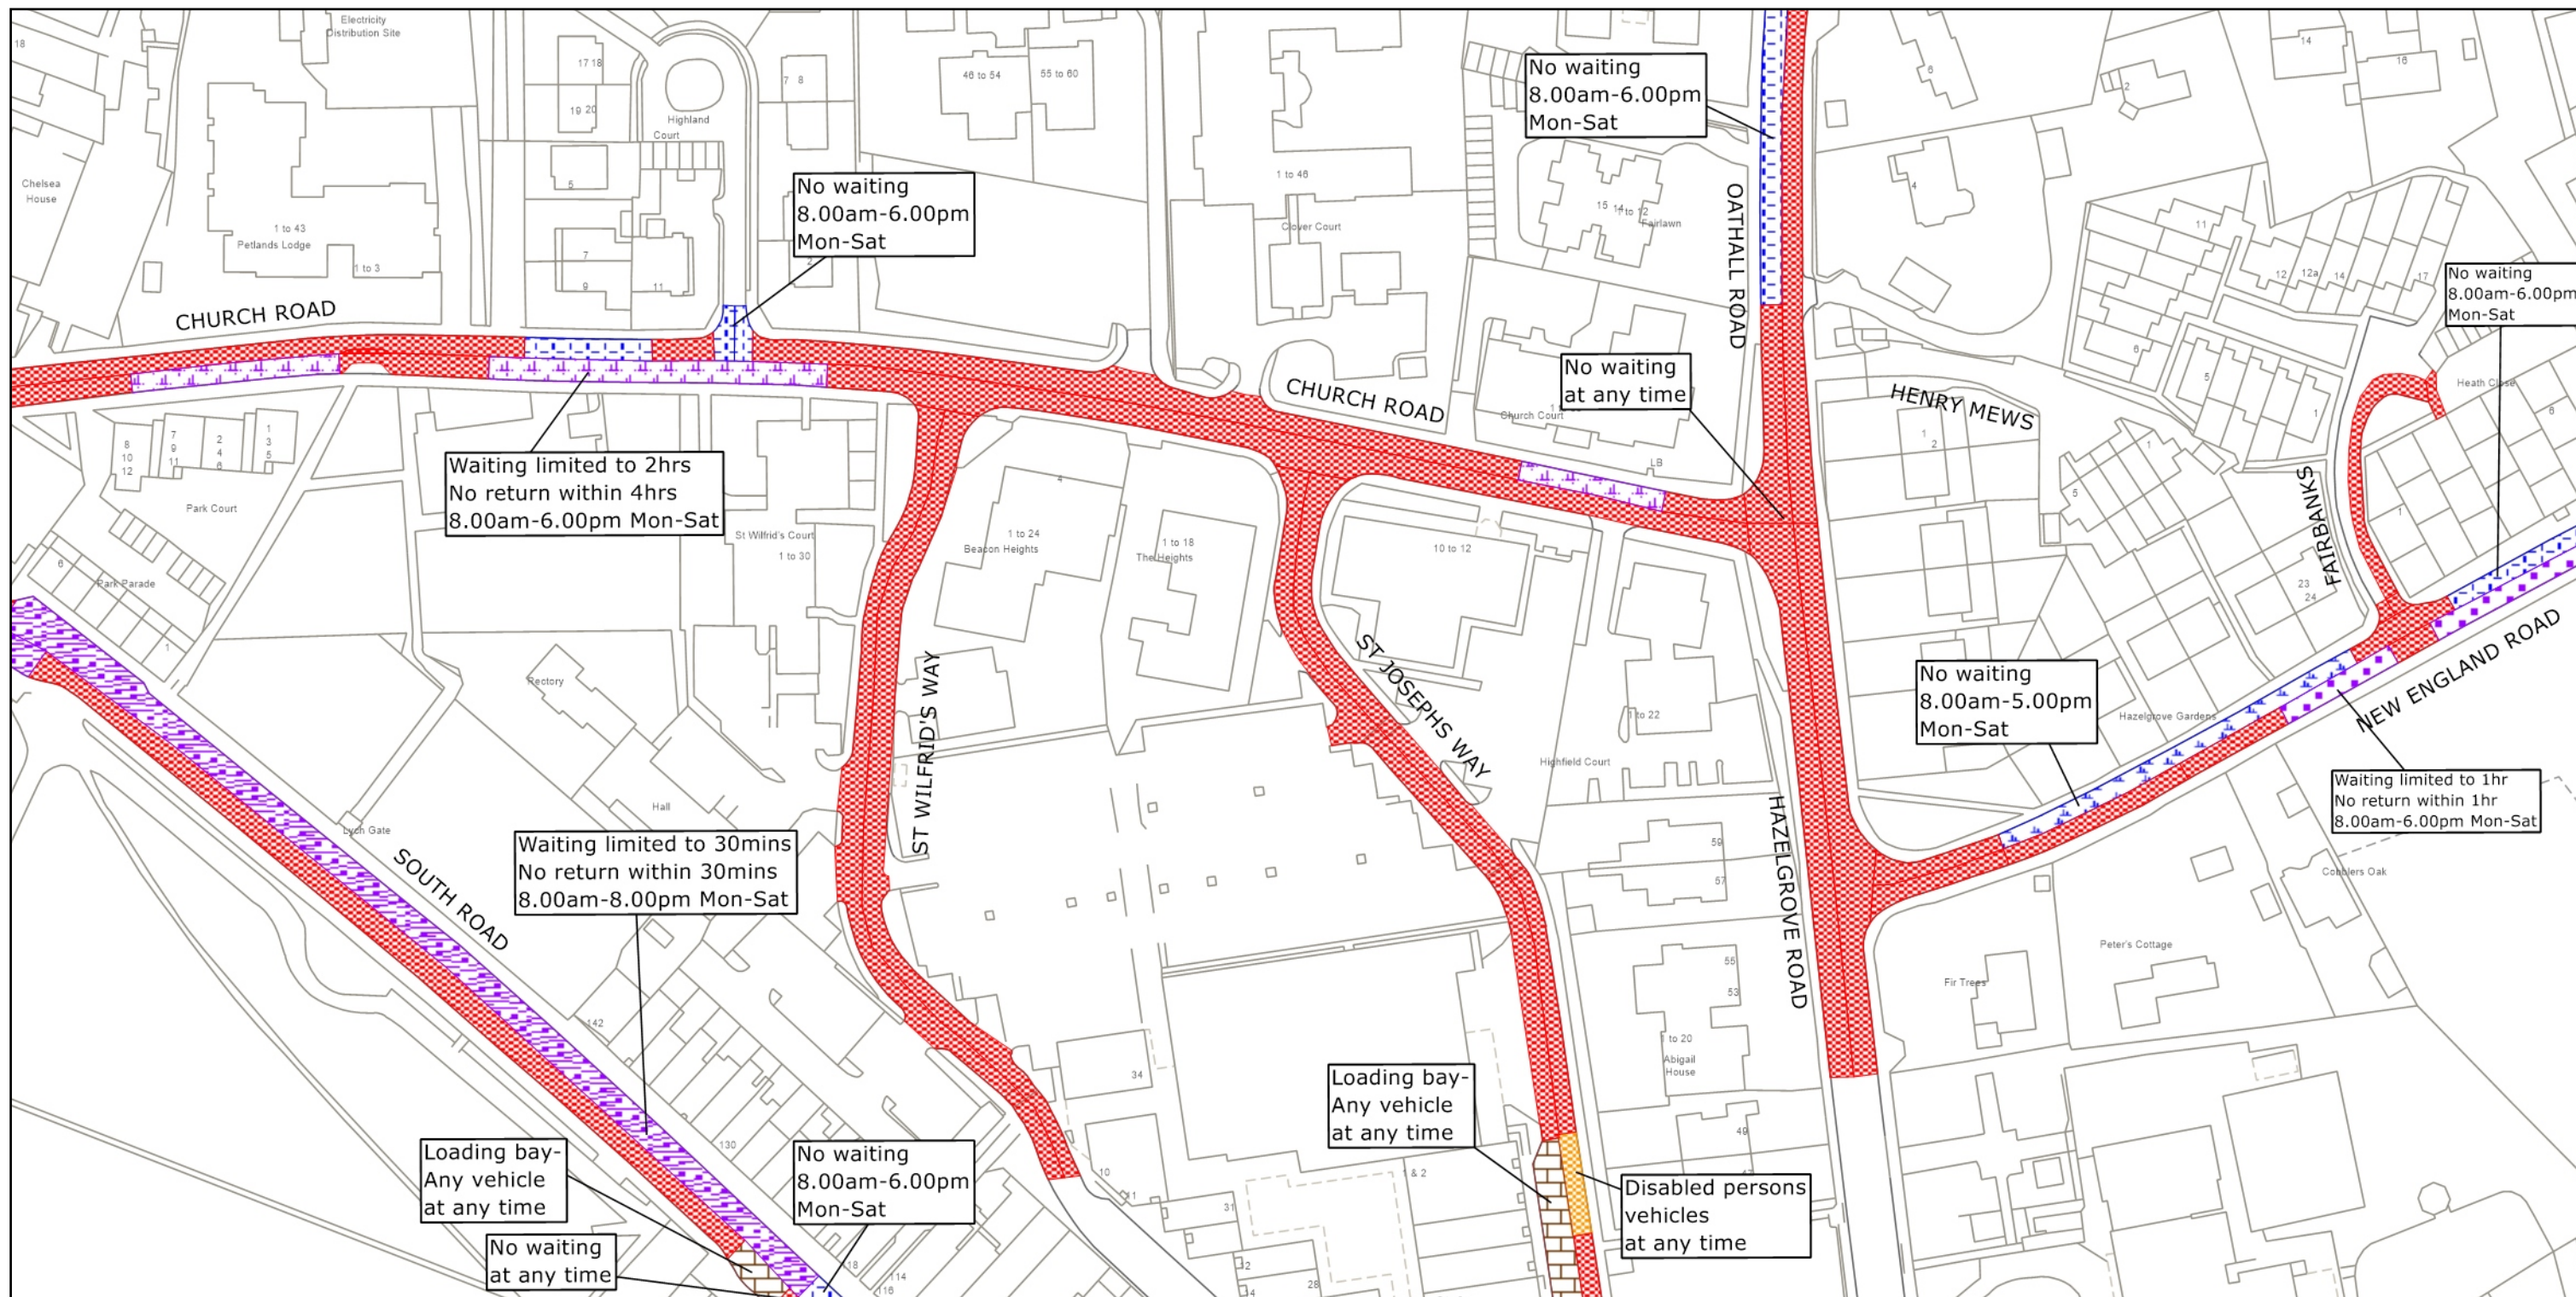

West Sussex County Council
Highways & Transport
The Grange
Tower Street
Chichester
West Sussex
PO19 1RH

MID SUSSEX DISTRICT: HAYWARDS HEATH

WAITING RESTRICTIONS


Reproduced from or based upon 2022 Ordnance Survey mapping with permission of the Controller of HMSO (c) Crown Copyright reserved.
Unauthorised reproduction infringes Crown copyright and may lead to prosecution or civil proceedings West Sussex County Council Licence No. 100018485

TILE REF NO:
TQ3323NWN

SHEET ISSUE NO 7
SHEET ACTIVE FROM - 16.01.2023



SCALE:
1:1250
at A3 size

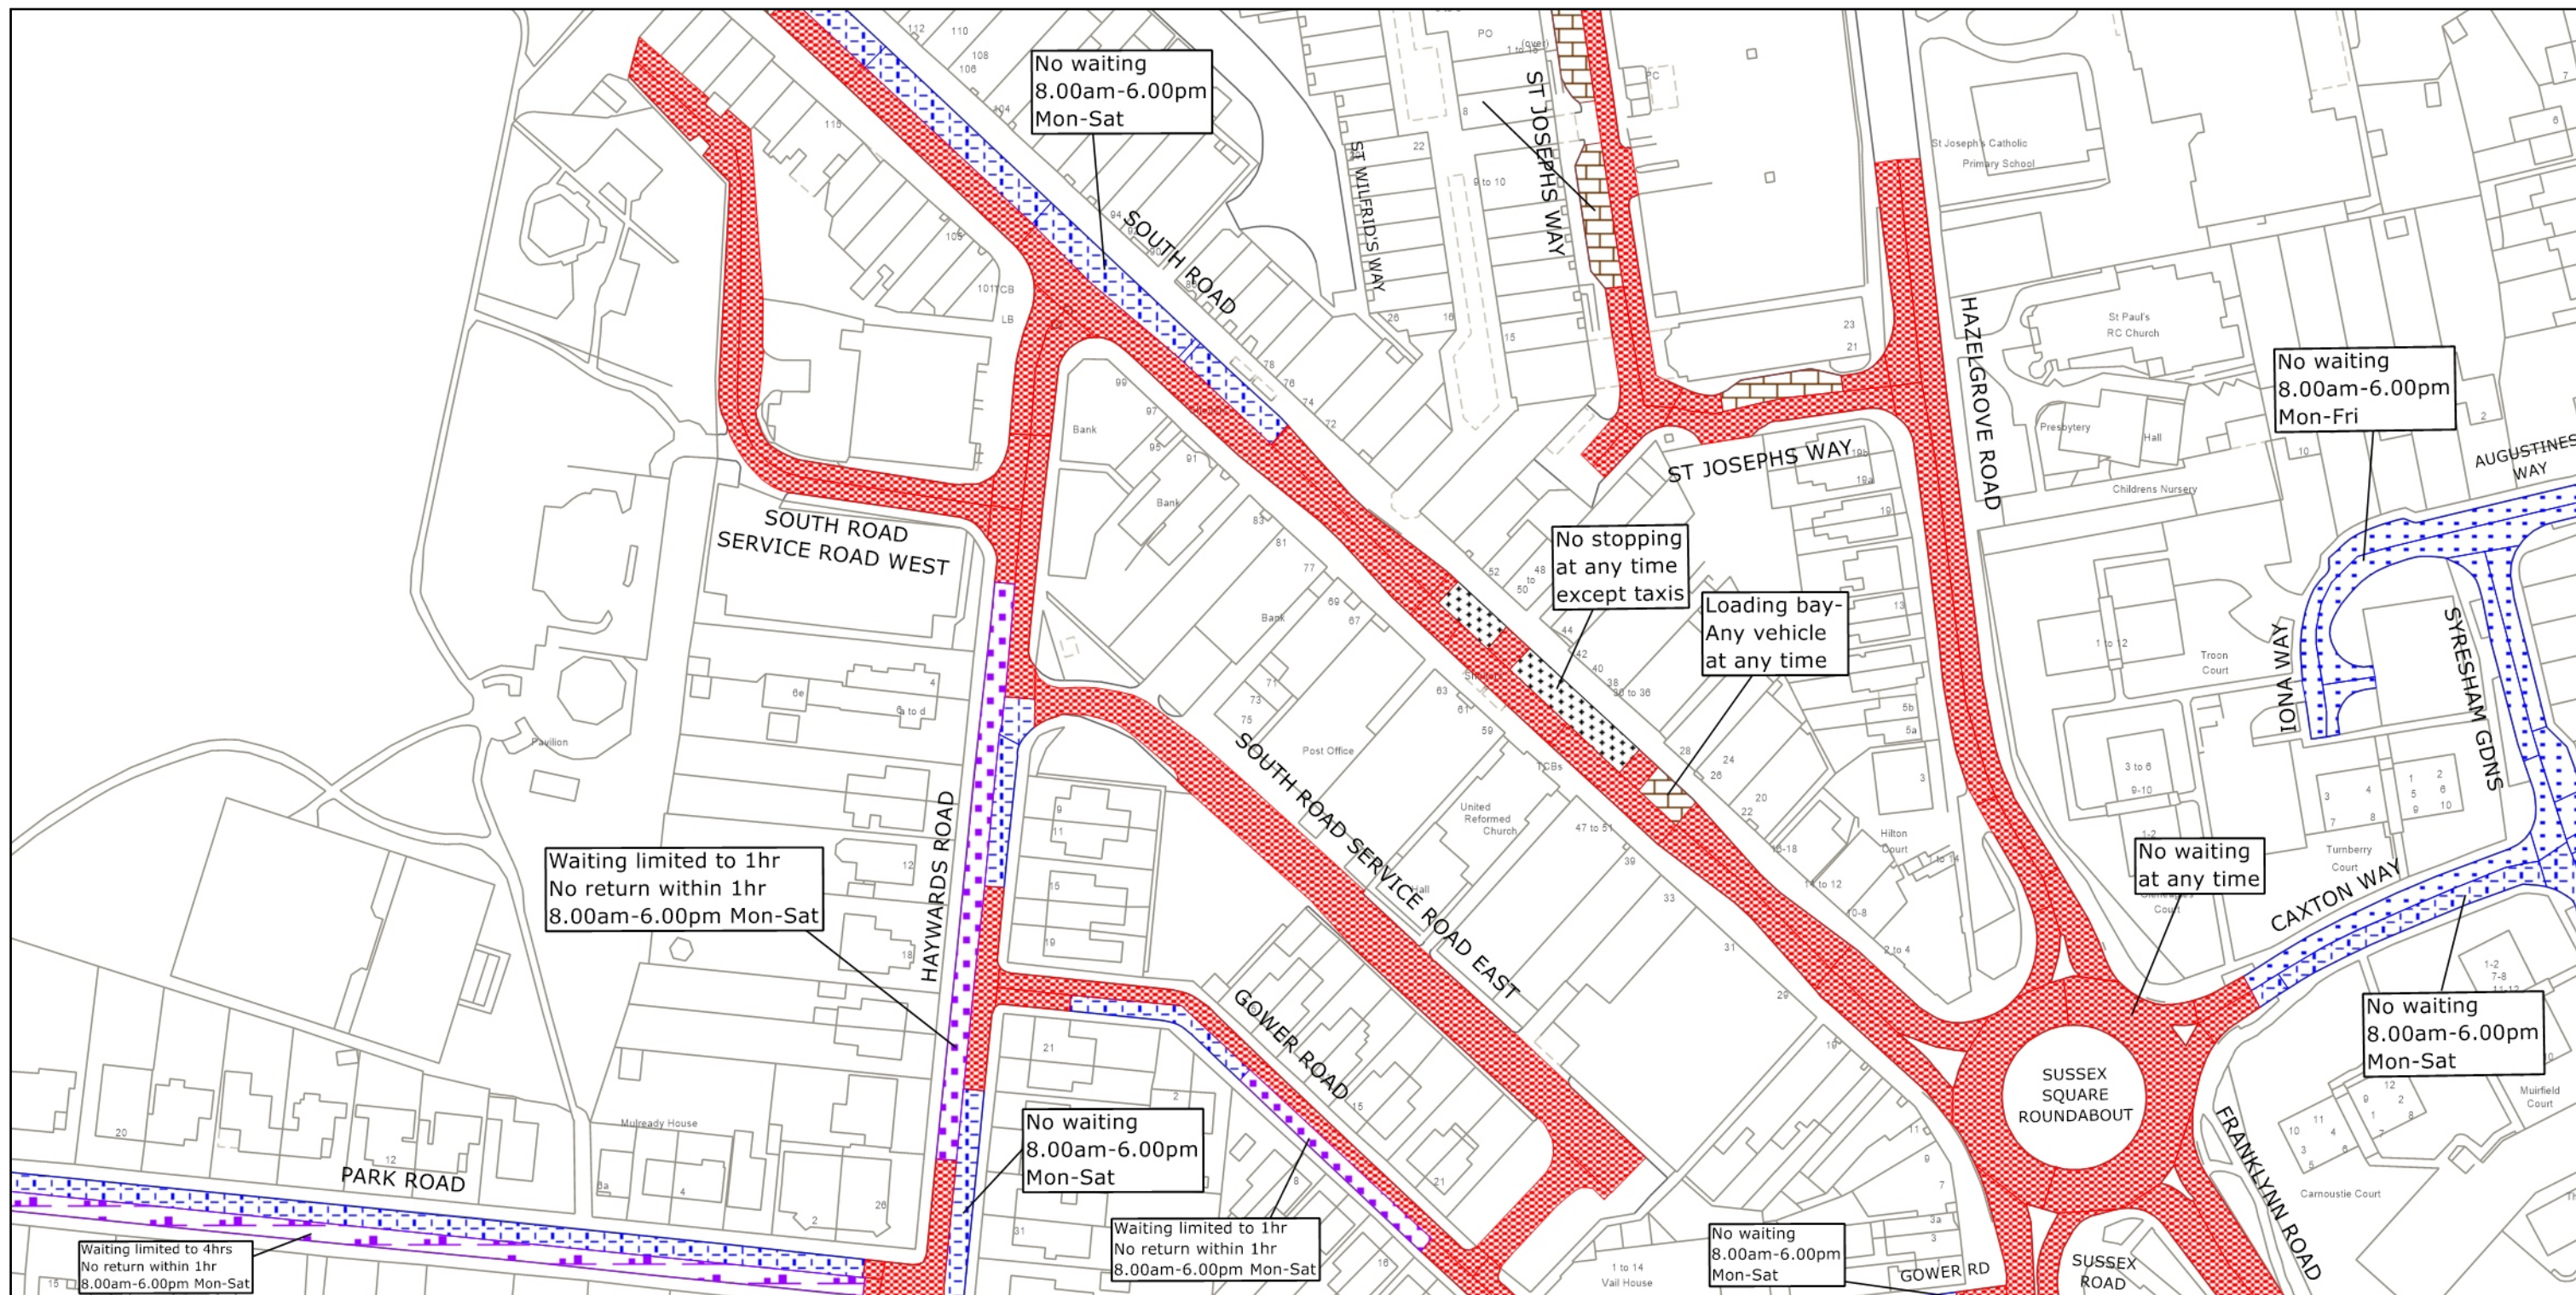

West Sussex County Council
Highways & Transport
The Grange
Tower Street
Chichester
West Sussex
PO19 1RH


MID SUSSEX DISTRICT: HAYWARDS HEATH WAITING RESTRICTIONS

Reproduced from or based upon 2022 Ordnance Survey mapping with permission of the Controller of HMSO (c) Crown Copyright reserved.
Unauthorised reproduction infringes Crown copyright and may lead to prosecution or civil proceedings West Sussex County Council Licence No. 100018485

TILE REF NO:
TQ3323NWS

SHEET ISSUE NO 6
SHEET ACTIVE FROM - 16.01.2023

N
SCALE:
1:1250
at A3 size

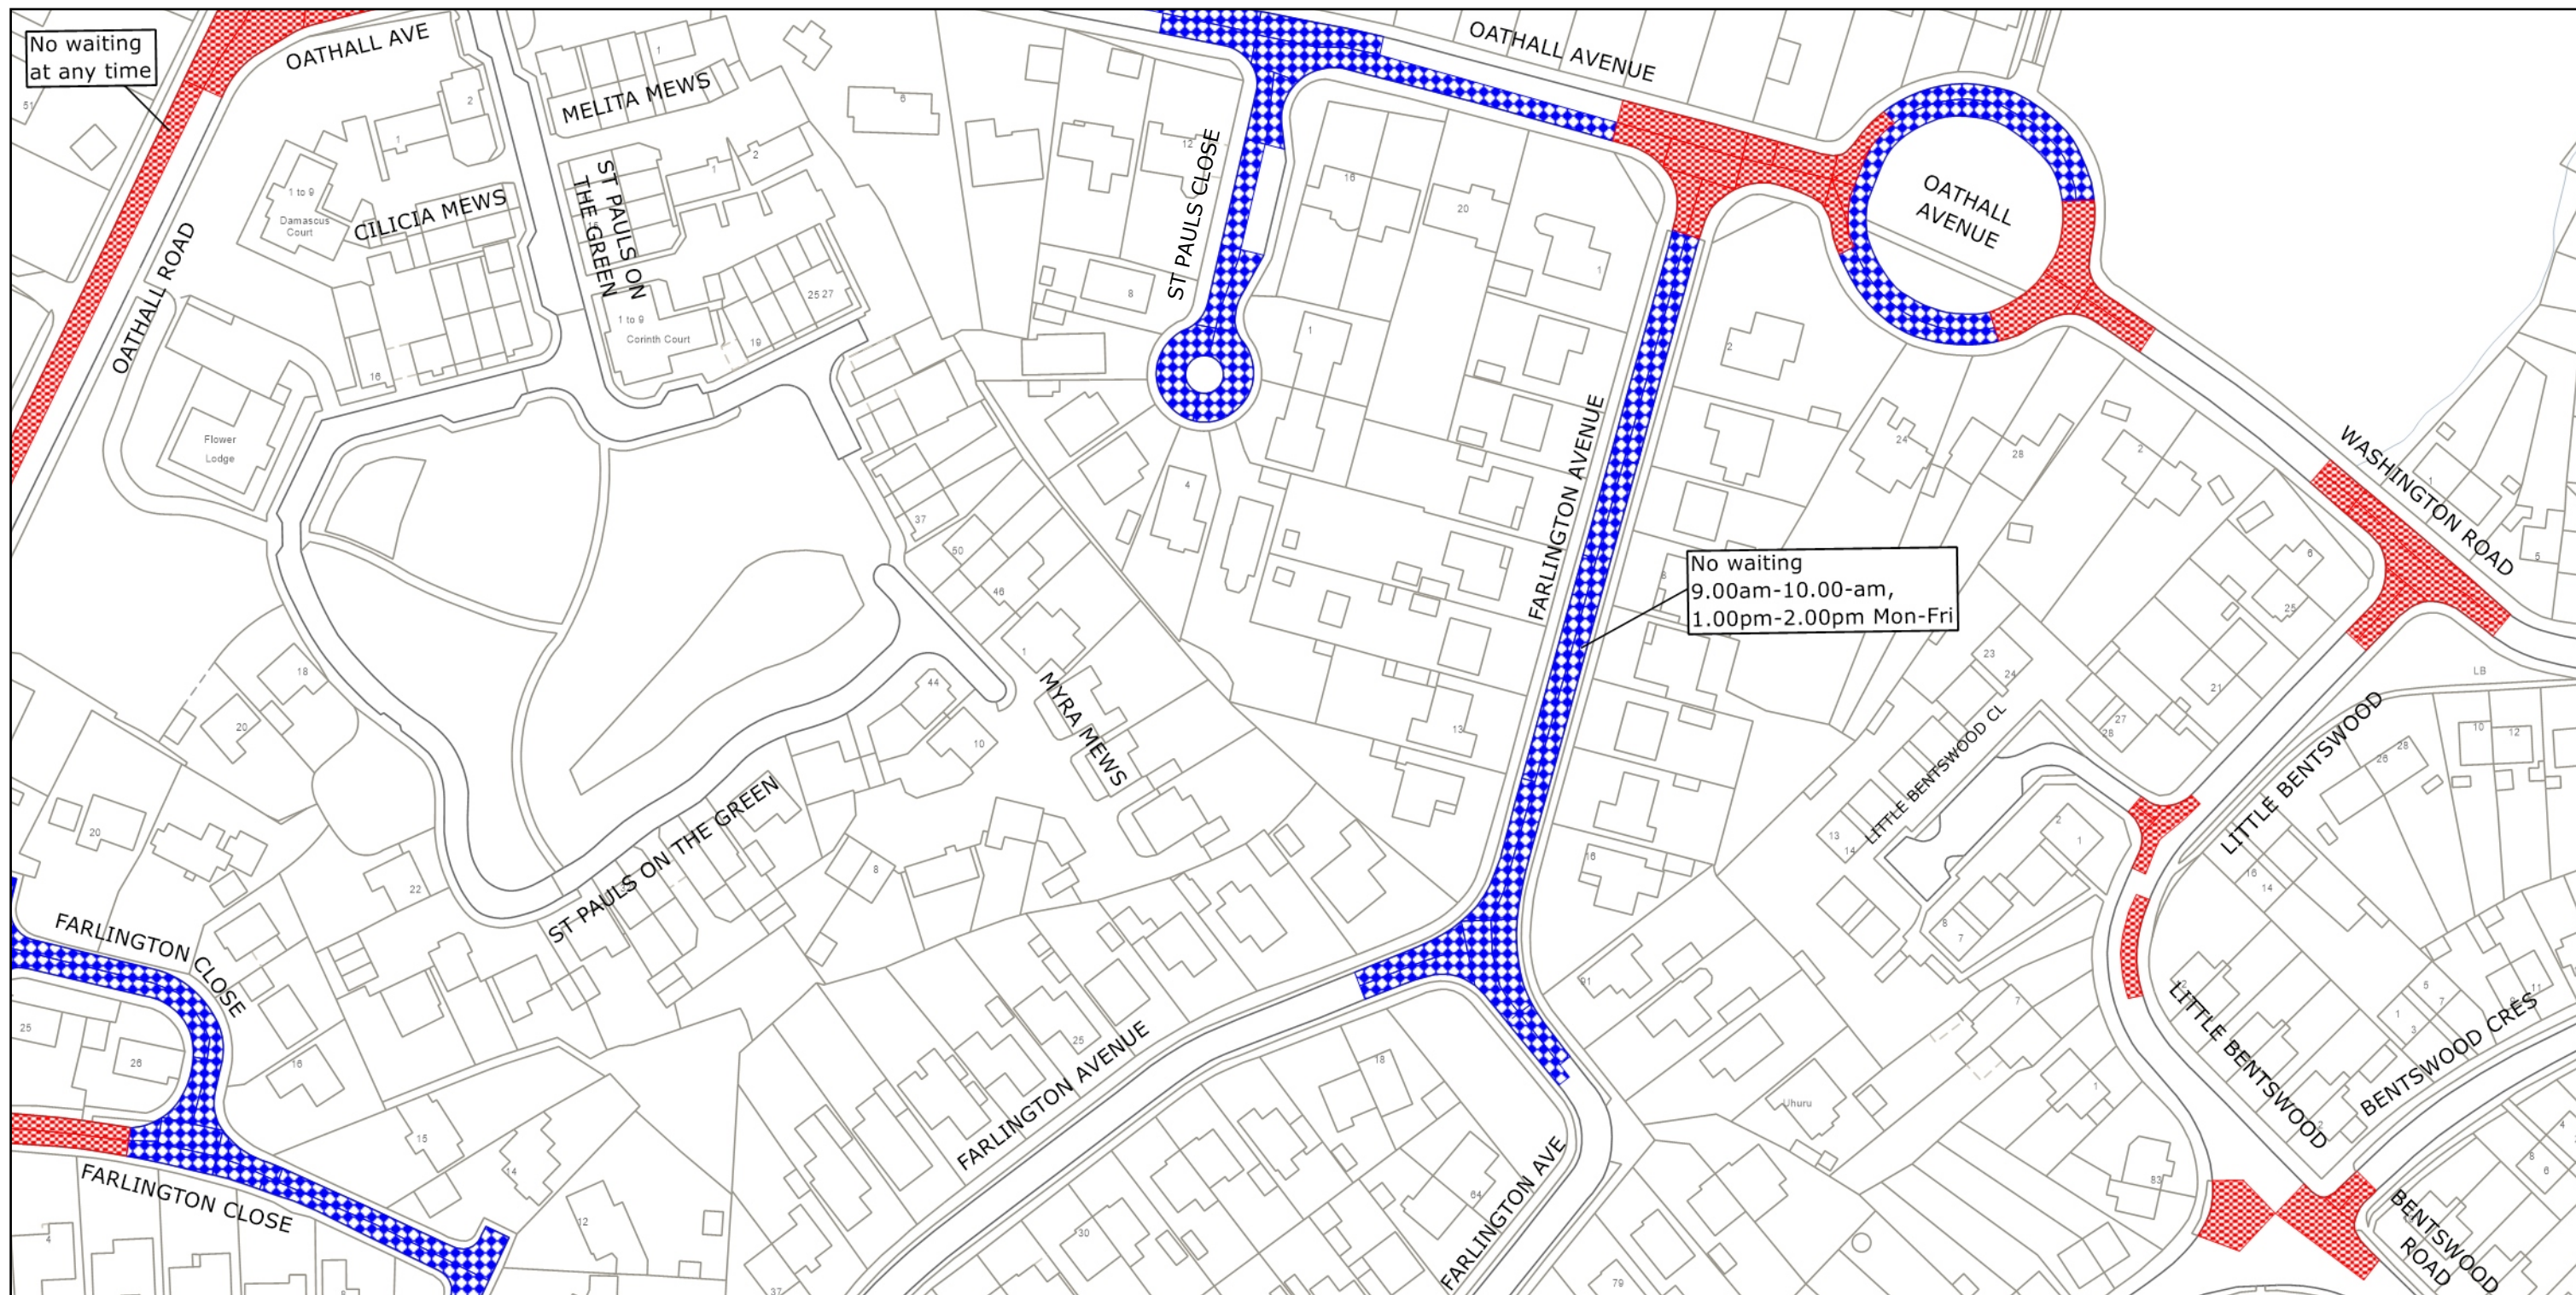

West Sussex County Council
Highways & Transport
The Grange
Tower Street
Chichester
West Sussex
PO19 1RH

MID SUSSEX DISTRICT: HAYWARDS HEATH

WAITING RESTRICTIONS


Reproduced from or based upon 2022 Ordnance Survey mapping with permission of the Controller of HMSO (c) Crown Copyright reserved.
Unauthorised reproduction infringes Crown copyright and may lead to prosecution or civil proceedings West Sussex County Council Licence No. 100018485

TILE REF NO: TQ3324SEN

SHEET ISSUE NO 7
SHEET ACTIVE FROM - 16.01.2023



SCALE:
1:1250
at A3 size

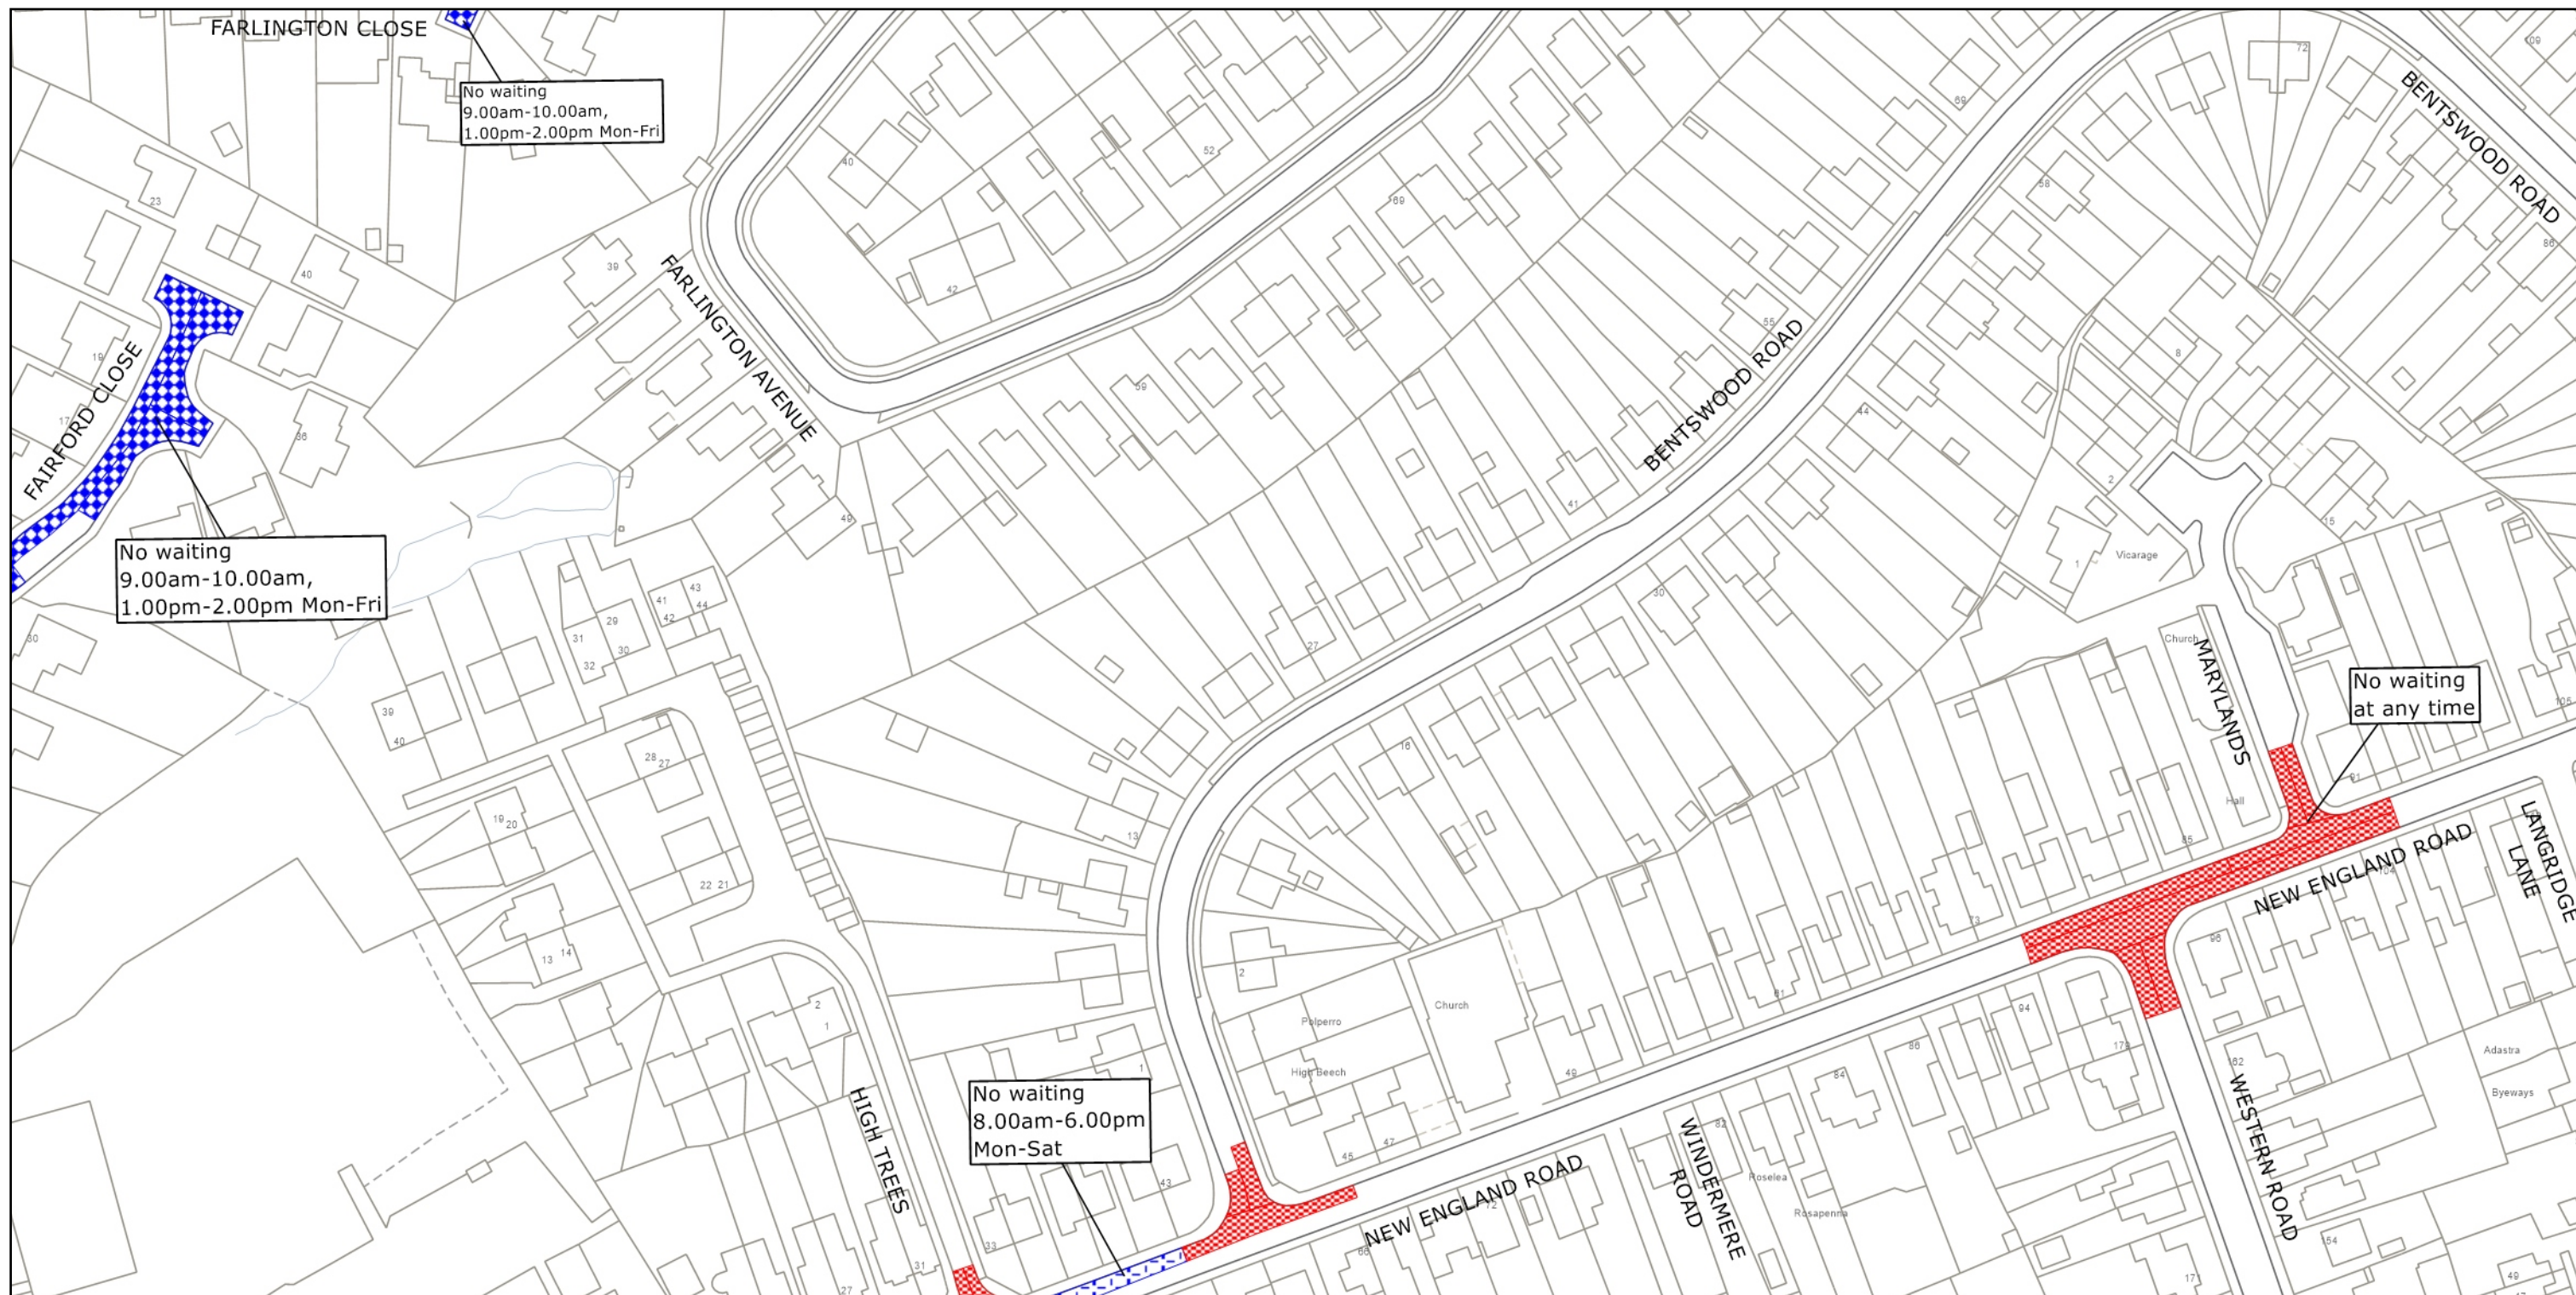

West Sussex County Council
Highways & Transport
The Grange
Tower Street
Chichester
West Sussex
PO19 1RH

MID SUSSEX DISTRICT: HAYWARDS HEATH

WAITING RESTRICTIONS


Reproduced from or based upon 2022 Ordnance Survey mapping with permission of the Controller of HMSO (c) Crown Copyright reserved.
Unauthorised reproduction infringes Crown copyright and may lead to prosecution or civil proceedings West Sussex County Council Licence No. 100018485

TILE REF NO:
TQ3324SES

SHEET ISSUE NO 7
SHEET ACTIVE FROM - 16.01.2023



SCALE:
1:1250
at A3 size

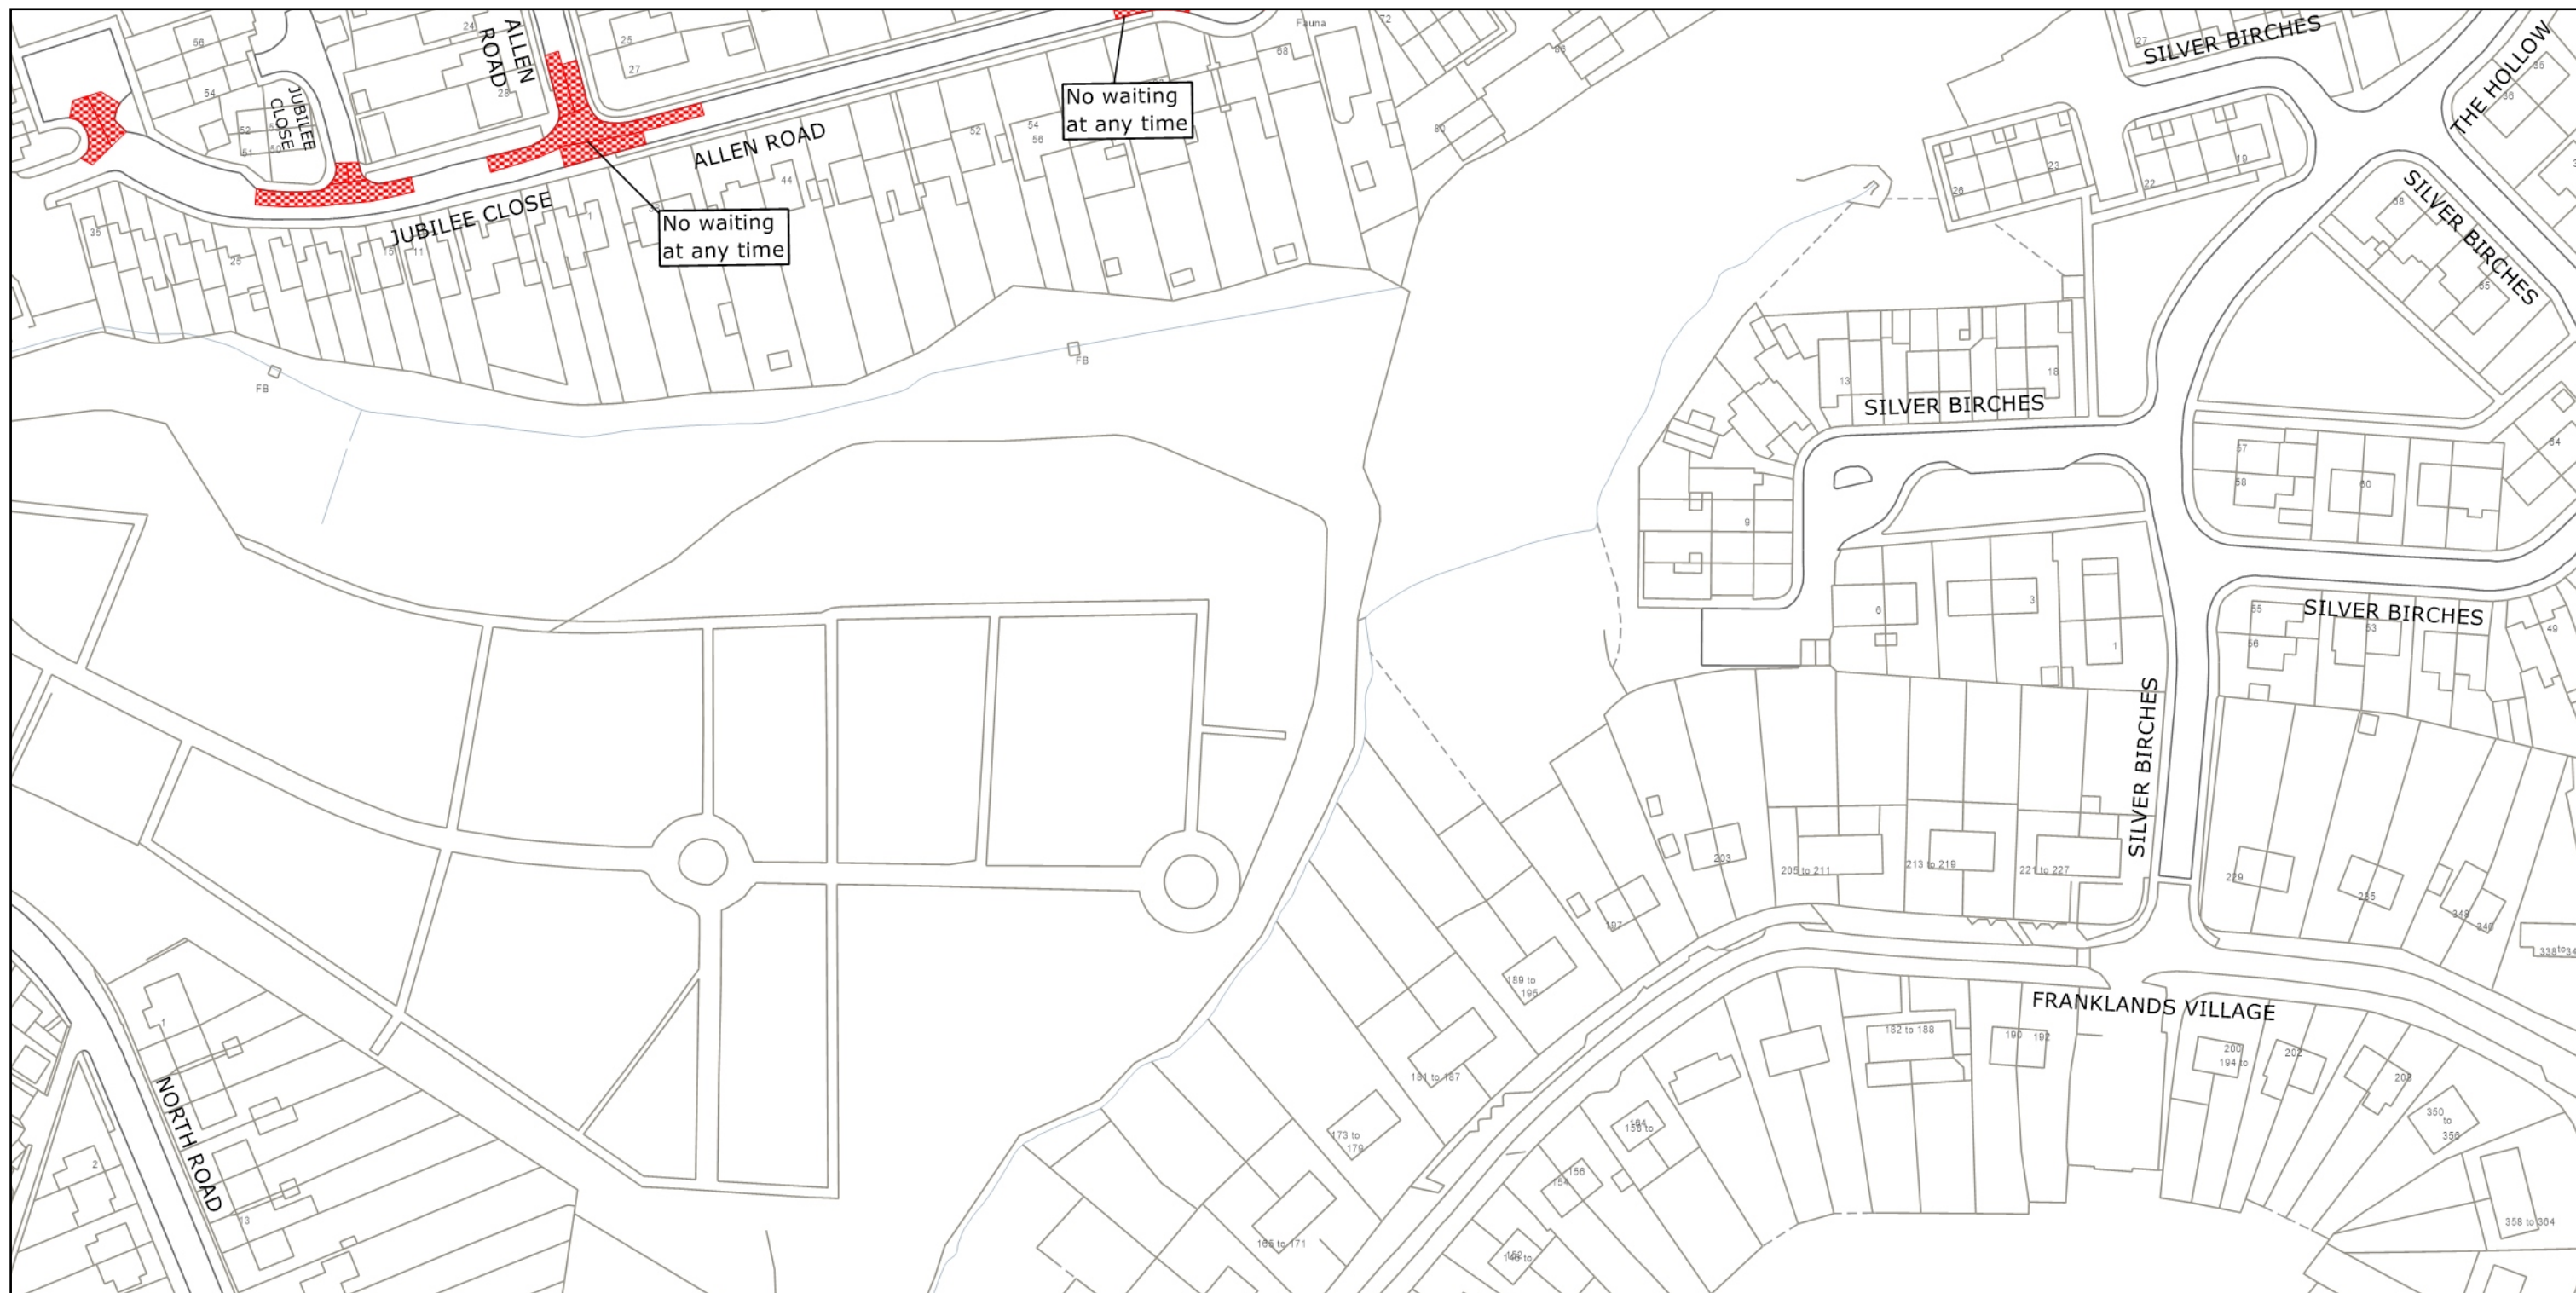

West Sussex County Council
Highways & Transport
The Grange
Tower Street
Chichester
West Sussex
PO19 1RH

MID SUSSEX DISTRICT: HAYWARDS HEATH
WAITING RESTRICTIONS


Reproduced from or based upon 2022 Ordnance Survey mapping with permission of the Controller of HMSO (c) Crown Copyright reserved.
Unauthorised reproduction infringes Crown copyright and may lead to prosecution or civil proceedings West Sussex County Council Licence No. 100018485



TILE REF NO:
TQ3423NWN


SHEET ISSUE NO 1
SHEET ACTIVE FROM - 16.01.2023



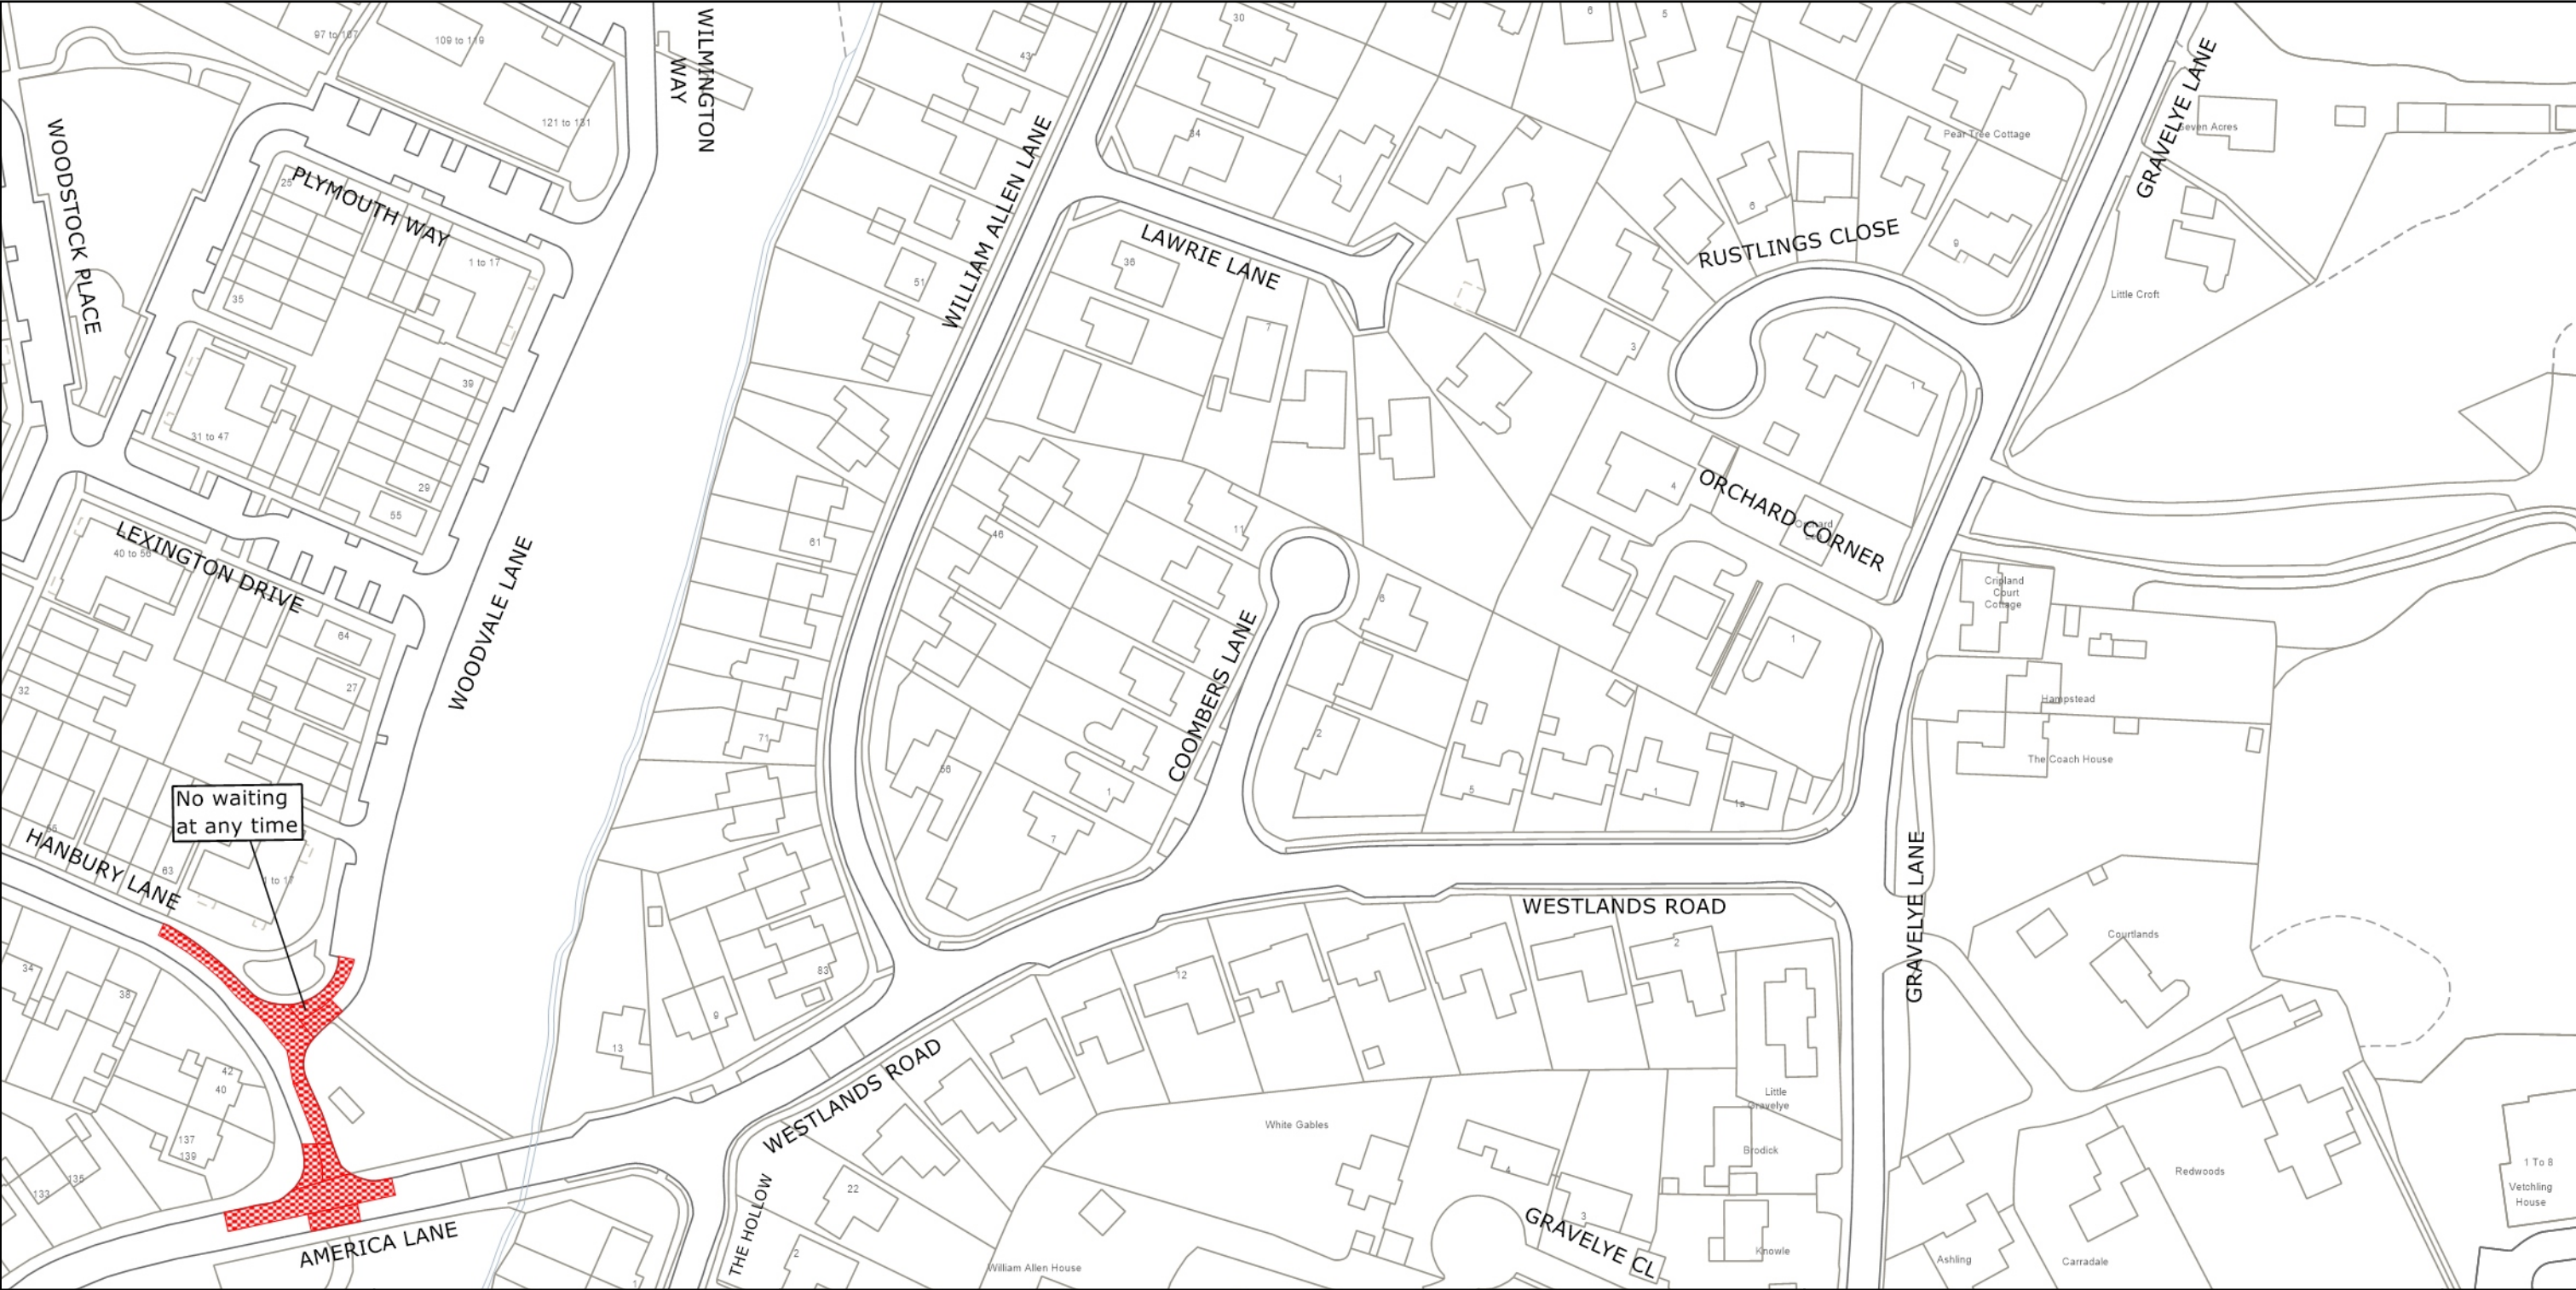

SCALE:
1:1250
at A3 size




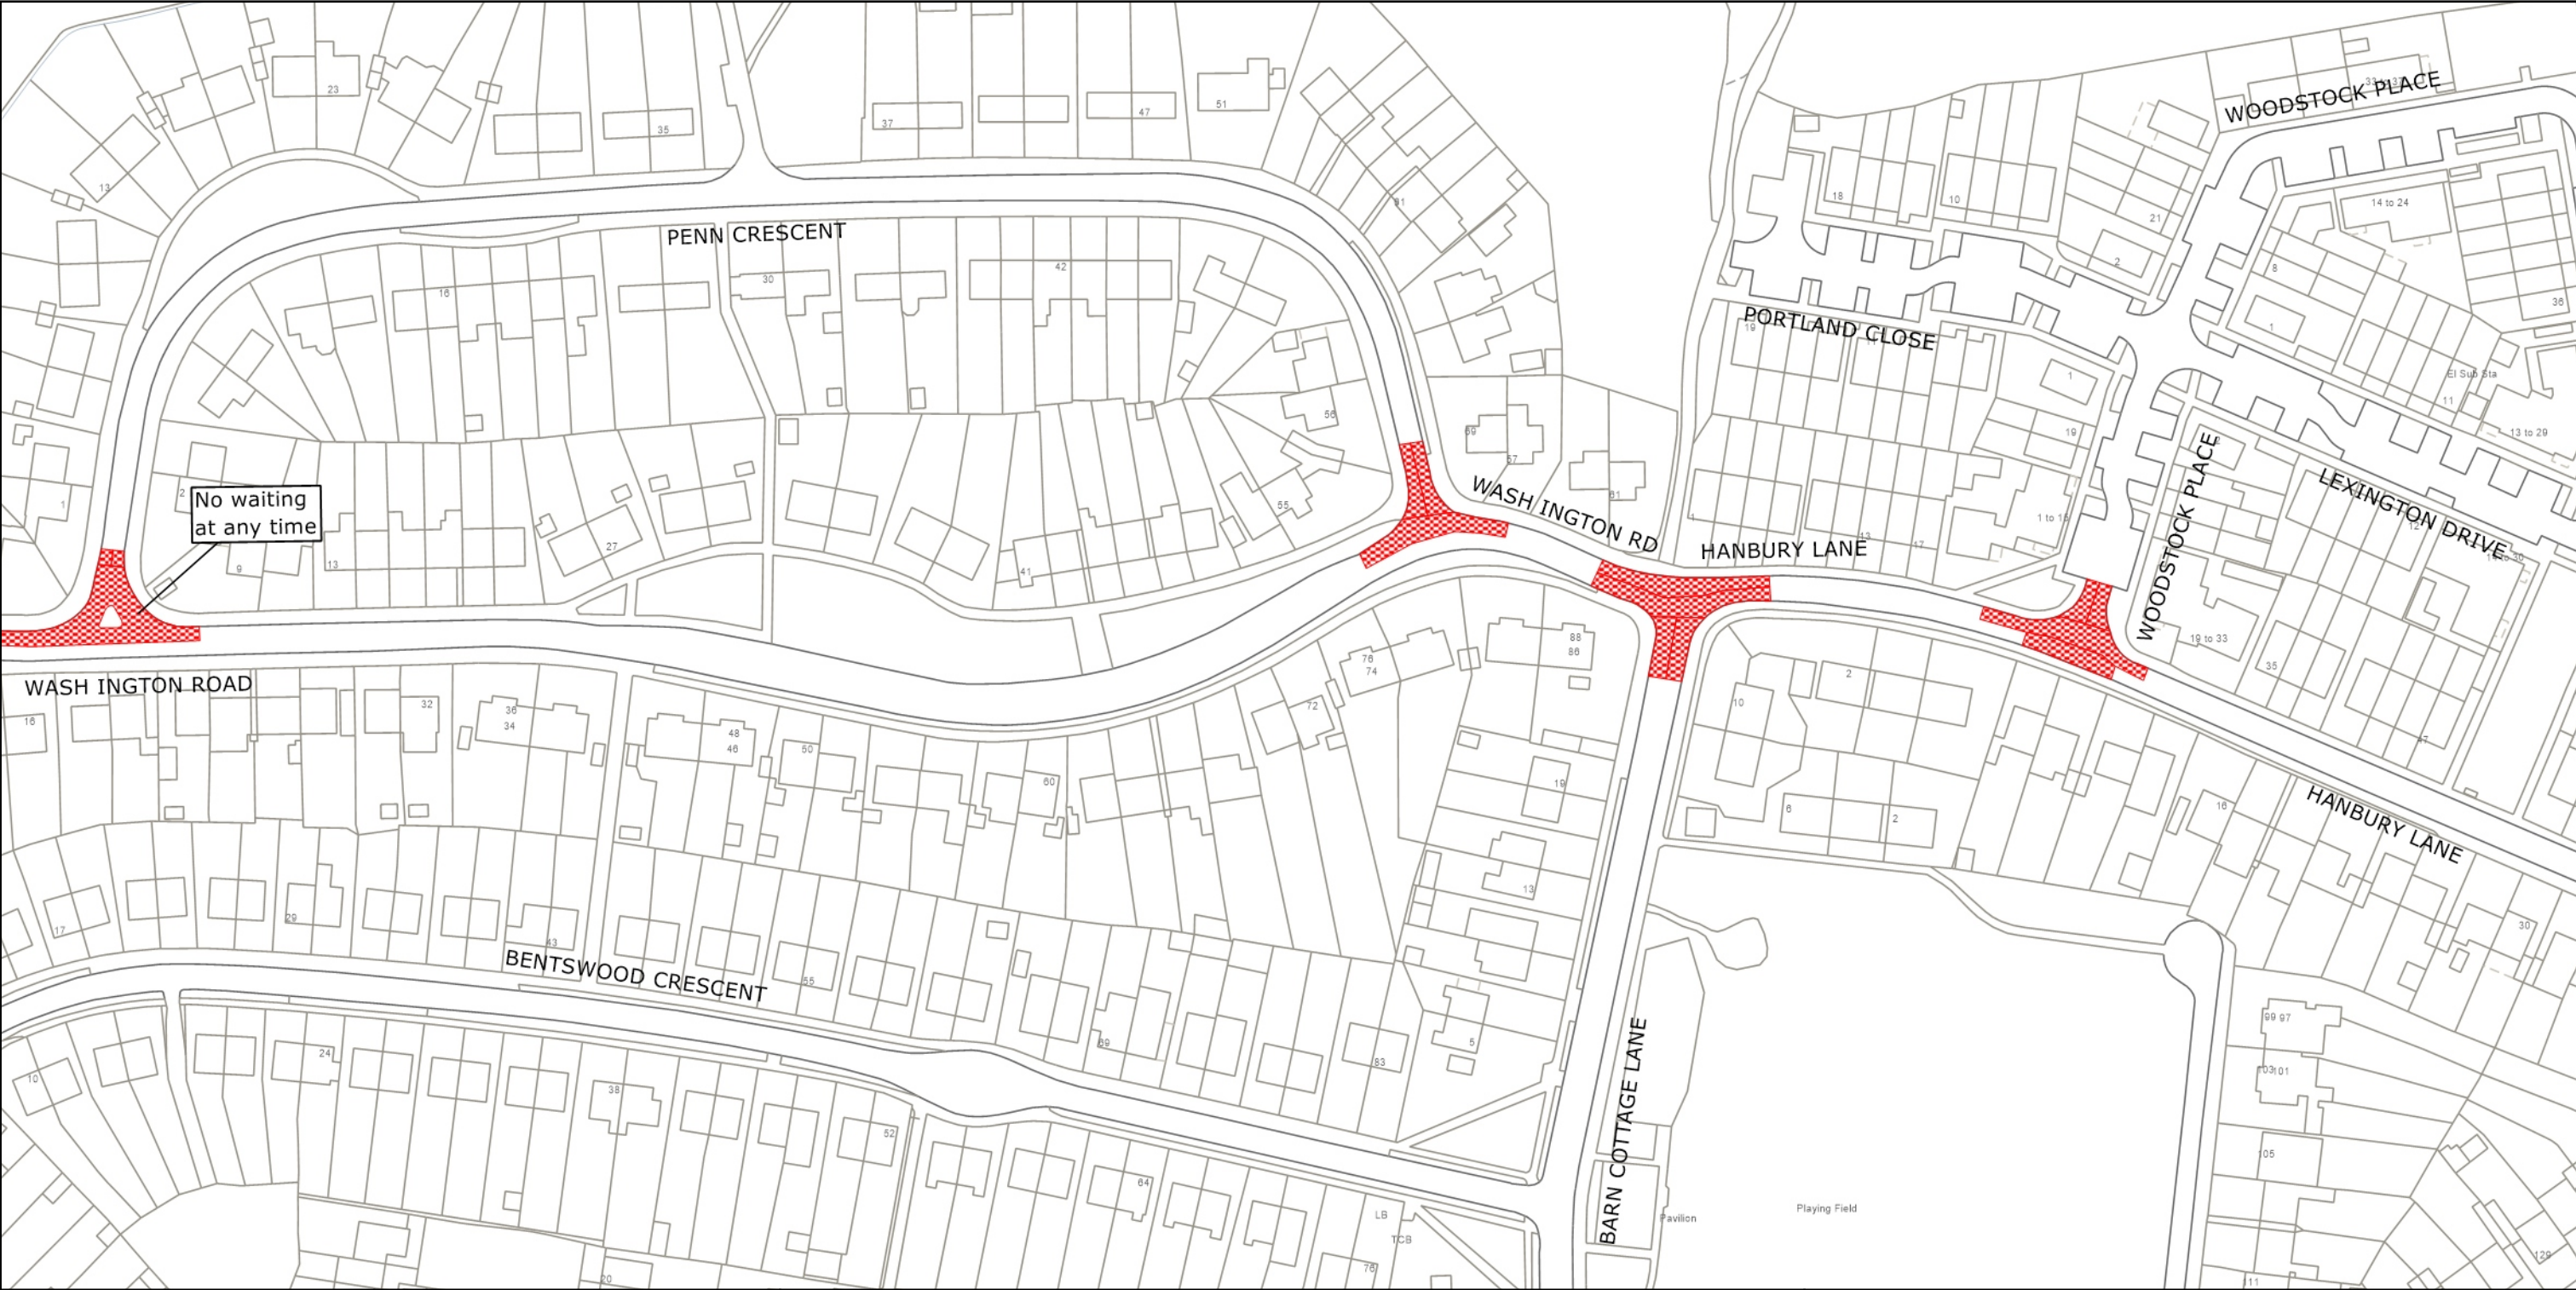

	<p>West Sussex County Council Highways & Transport The Grange Tower Street Chichester West Sussex PO19 1RH</p>	<p>MID SUSSEX DISTRICT: HAYWARDS HEATH</p> <p>WAITING RESTRICTIONS</p>	<p>TILE REF NO: TQ3424SEN</p> <p>SHEET ISSUE NO 1</p> <p>SHEET ACTIVE FROM - 16.01.2023</p>	<p>N</p>  <p>SCALE: 1:1250 at A3 size</p>
<p><small>Reproduced from or based upon 2022 Ordnance Survey mapping with permission of the Controller of HMSO (c) Crown Copyright reserved. Unauthorised reproduction infringes Crown copyright and may lead to prosecution or civil proceedings West Sussex County Council Licence No. 100018485</small></p>				



	<p>West Sussex County Council Highways & Transport The Grange Tower Street Chichester West Sussex PO19 1RH</p>	<p>MID SUSSEX DISTRICT: HAYWARDS HEATH</p> <p>WAITING RESTRICTIONS</p>	<p>TILE REF NO: TQ3424SWN</p> <p>SHEET ISSUE NO 2</p> <p>SHEET ACTIVE FROM - 16.01.2023</p>	<p>N</p>  <p>SCALE: 1:1250 at A3 size</p>
--	--	--	---	--

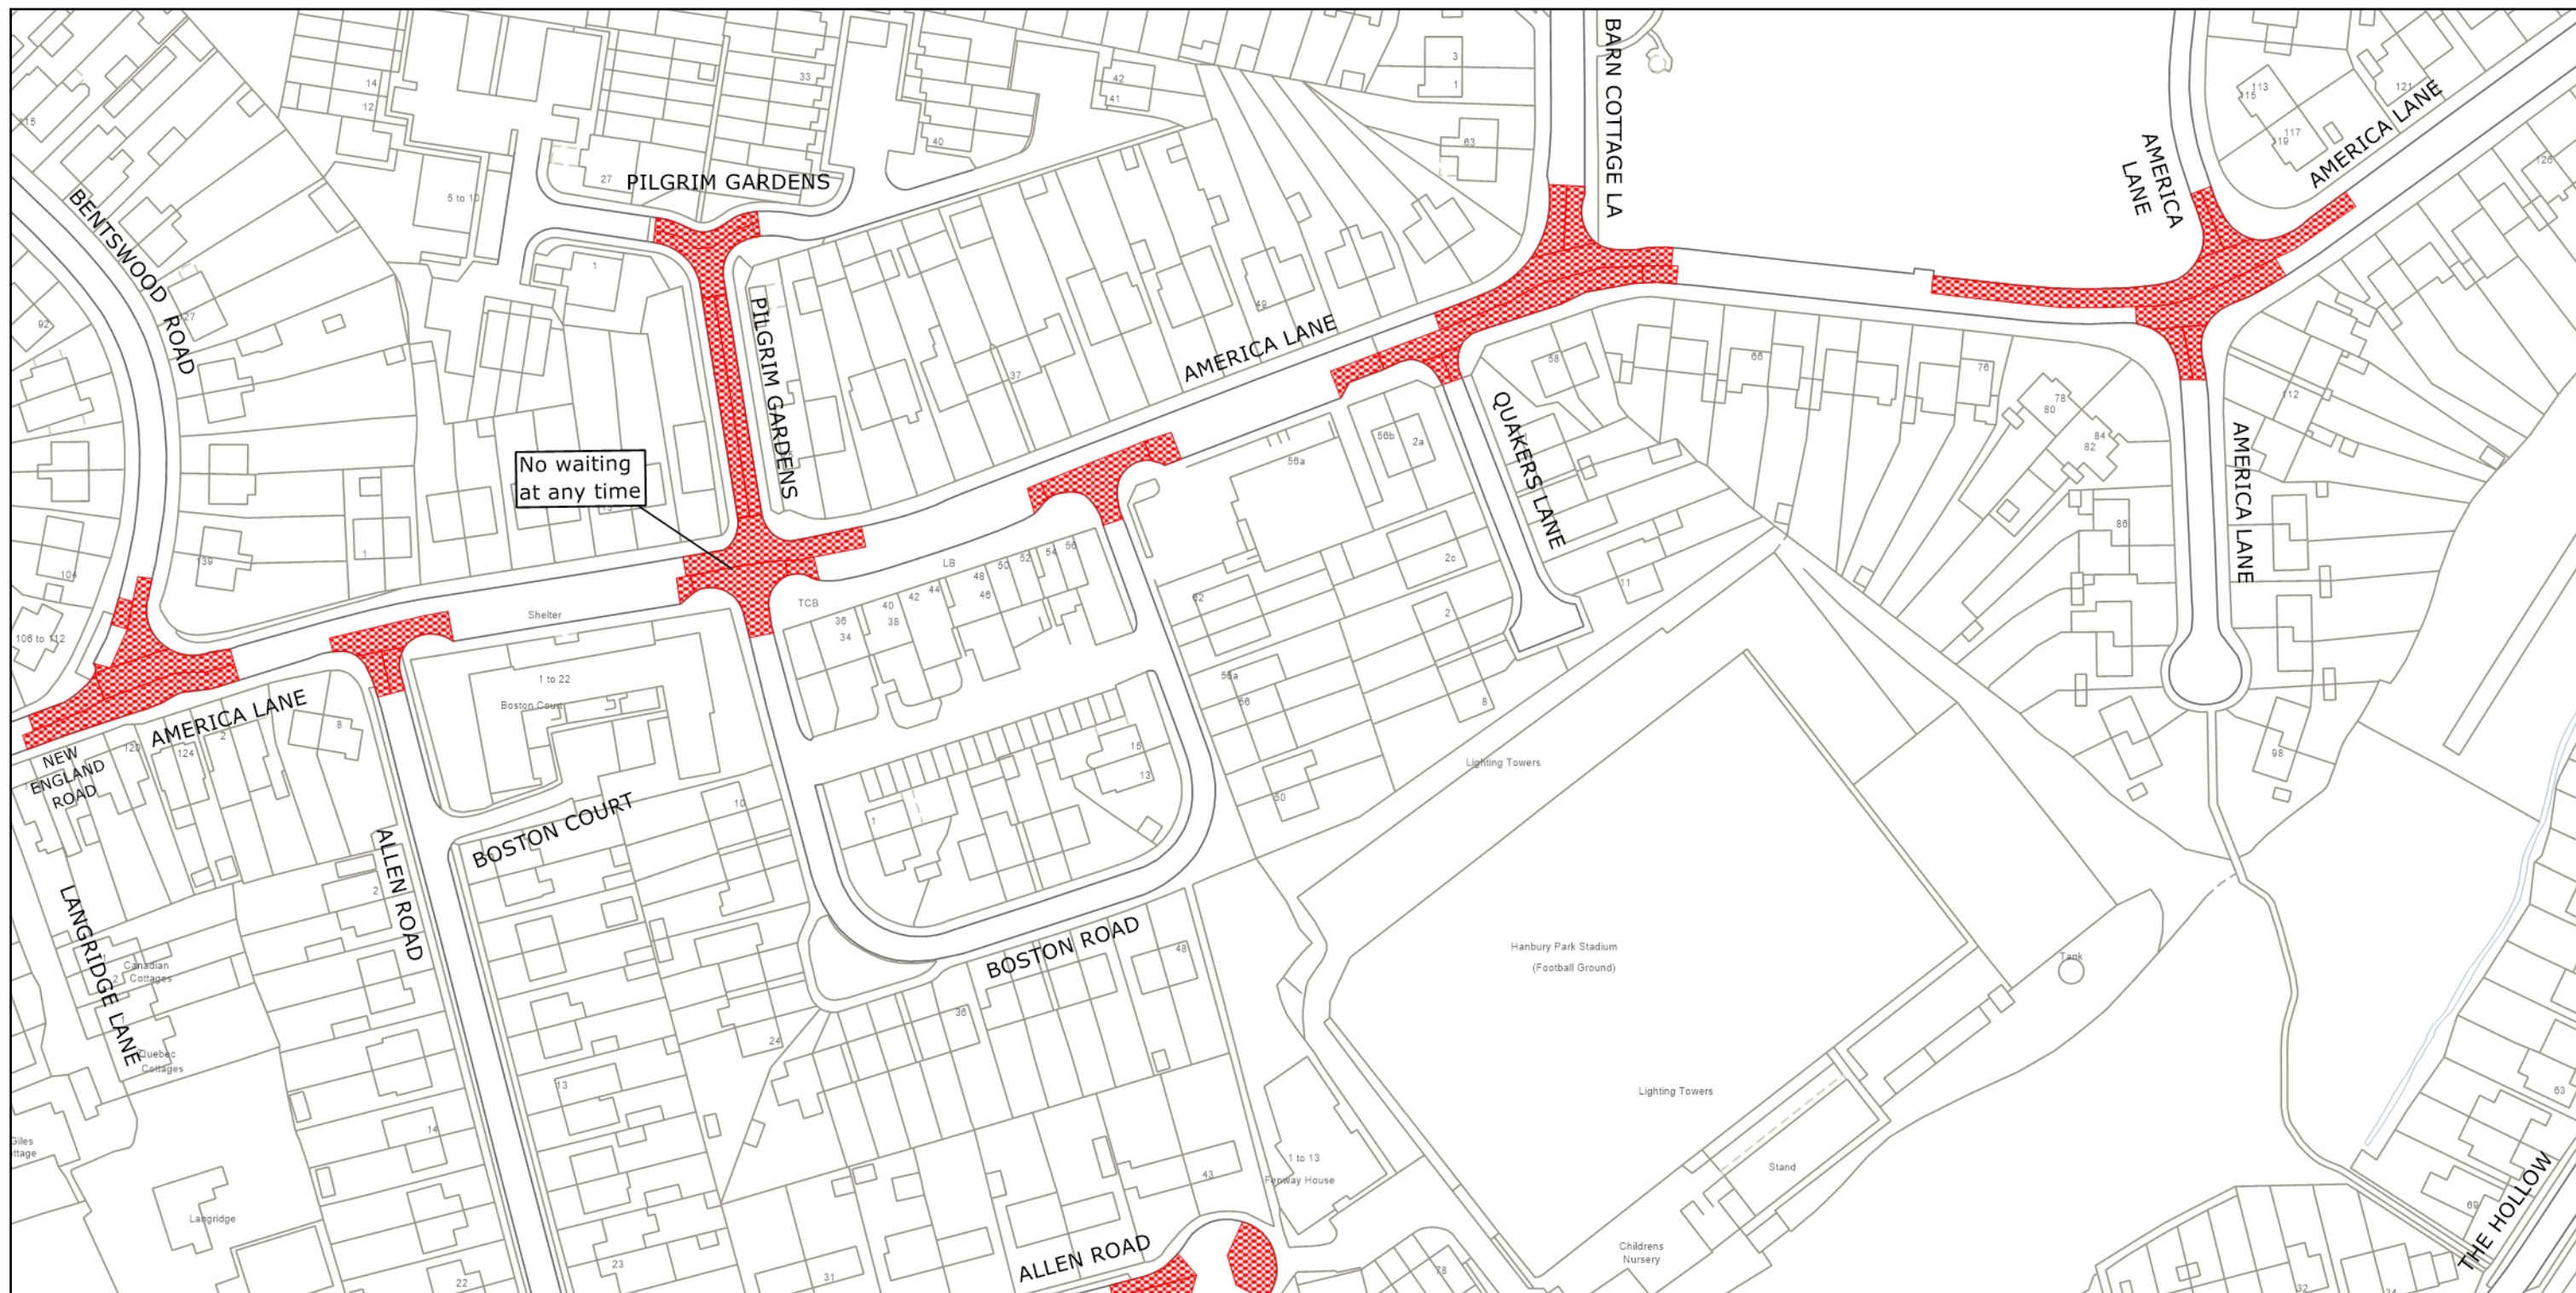Reproduced from or based upon 2022 Ordnance Survey mapping with permission of the Controller of HMSO (c) Crown Copyright reserved.
Unauthorised reproduction infringes Crown copyright and may lead to prosecution or civil proceedings West Sussex County Council Licence No. 100018485



	<p>West Sussex County Council Highways & Transport The Grange Tower Street Chichester West Sussex PO19 1RH</p>	<p>MID SUSSEX DISTRICT: HAYWARDS HEATH</p> <p>WAITING RESTRICTIONS</p>	<p>TILE REF NO: TQ3424SWS</p> <p>SHEET ISSUE NO 2</p> <p>SHEET ACTIVE FROM - 16.01.2023</p>	<p>N</p>  <p>SCALE: 1:1250 at A3 size</p>
<p><small>Reproduced from or based upon 2022 Ordnance Survey mapping with permission of the Controller of HMSO (c) Crown Copyright reserved. Unauthorised reproduction infringes Crown copyright and may lead to prosecution or civil proceedings West Sussex County Council Licence No. 100018485</small></p>				