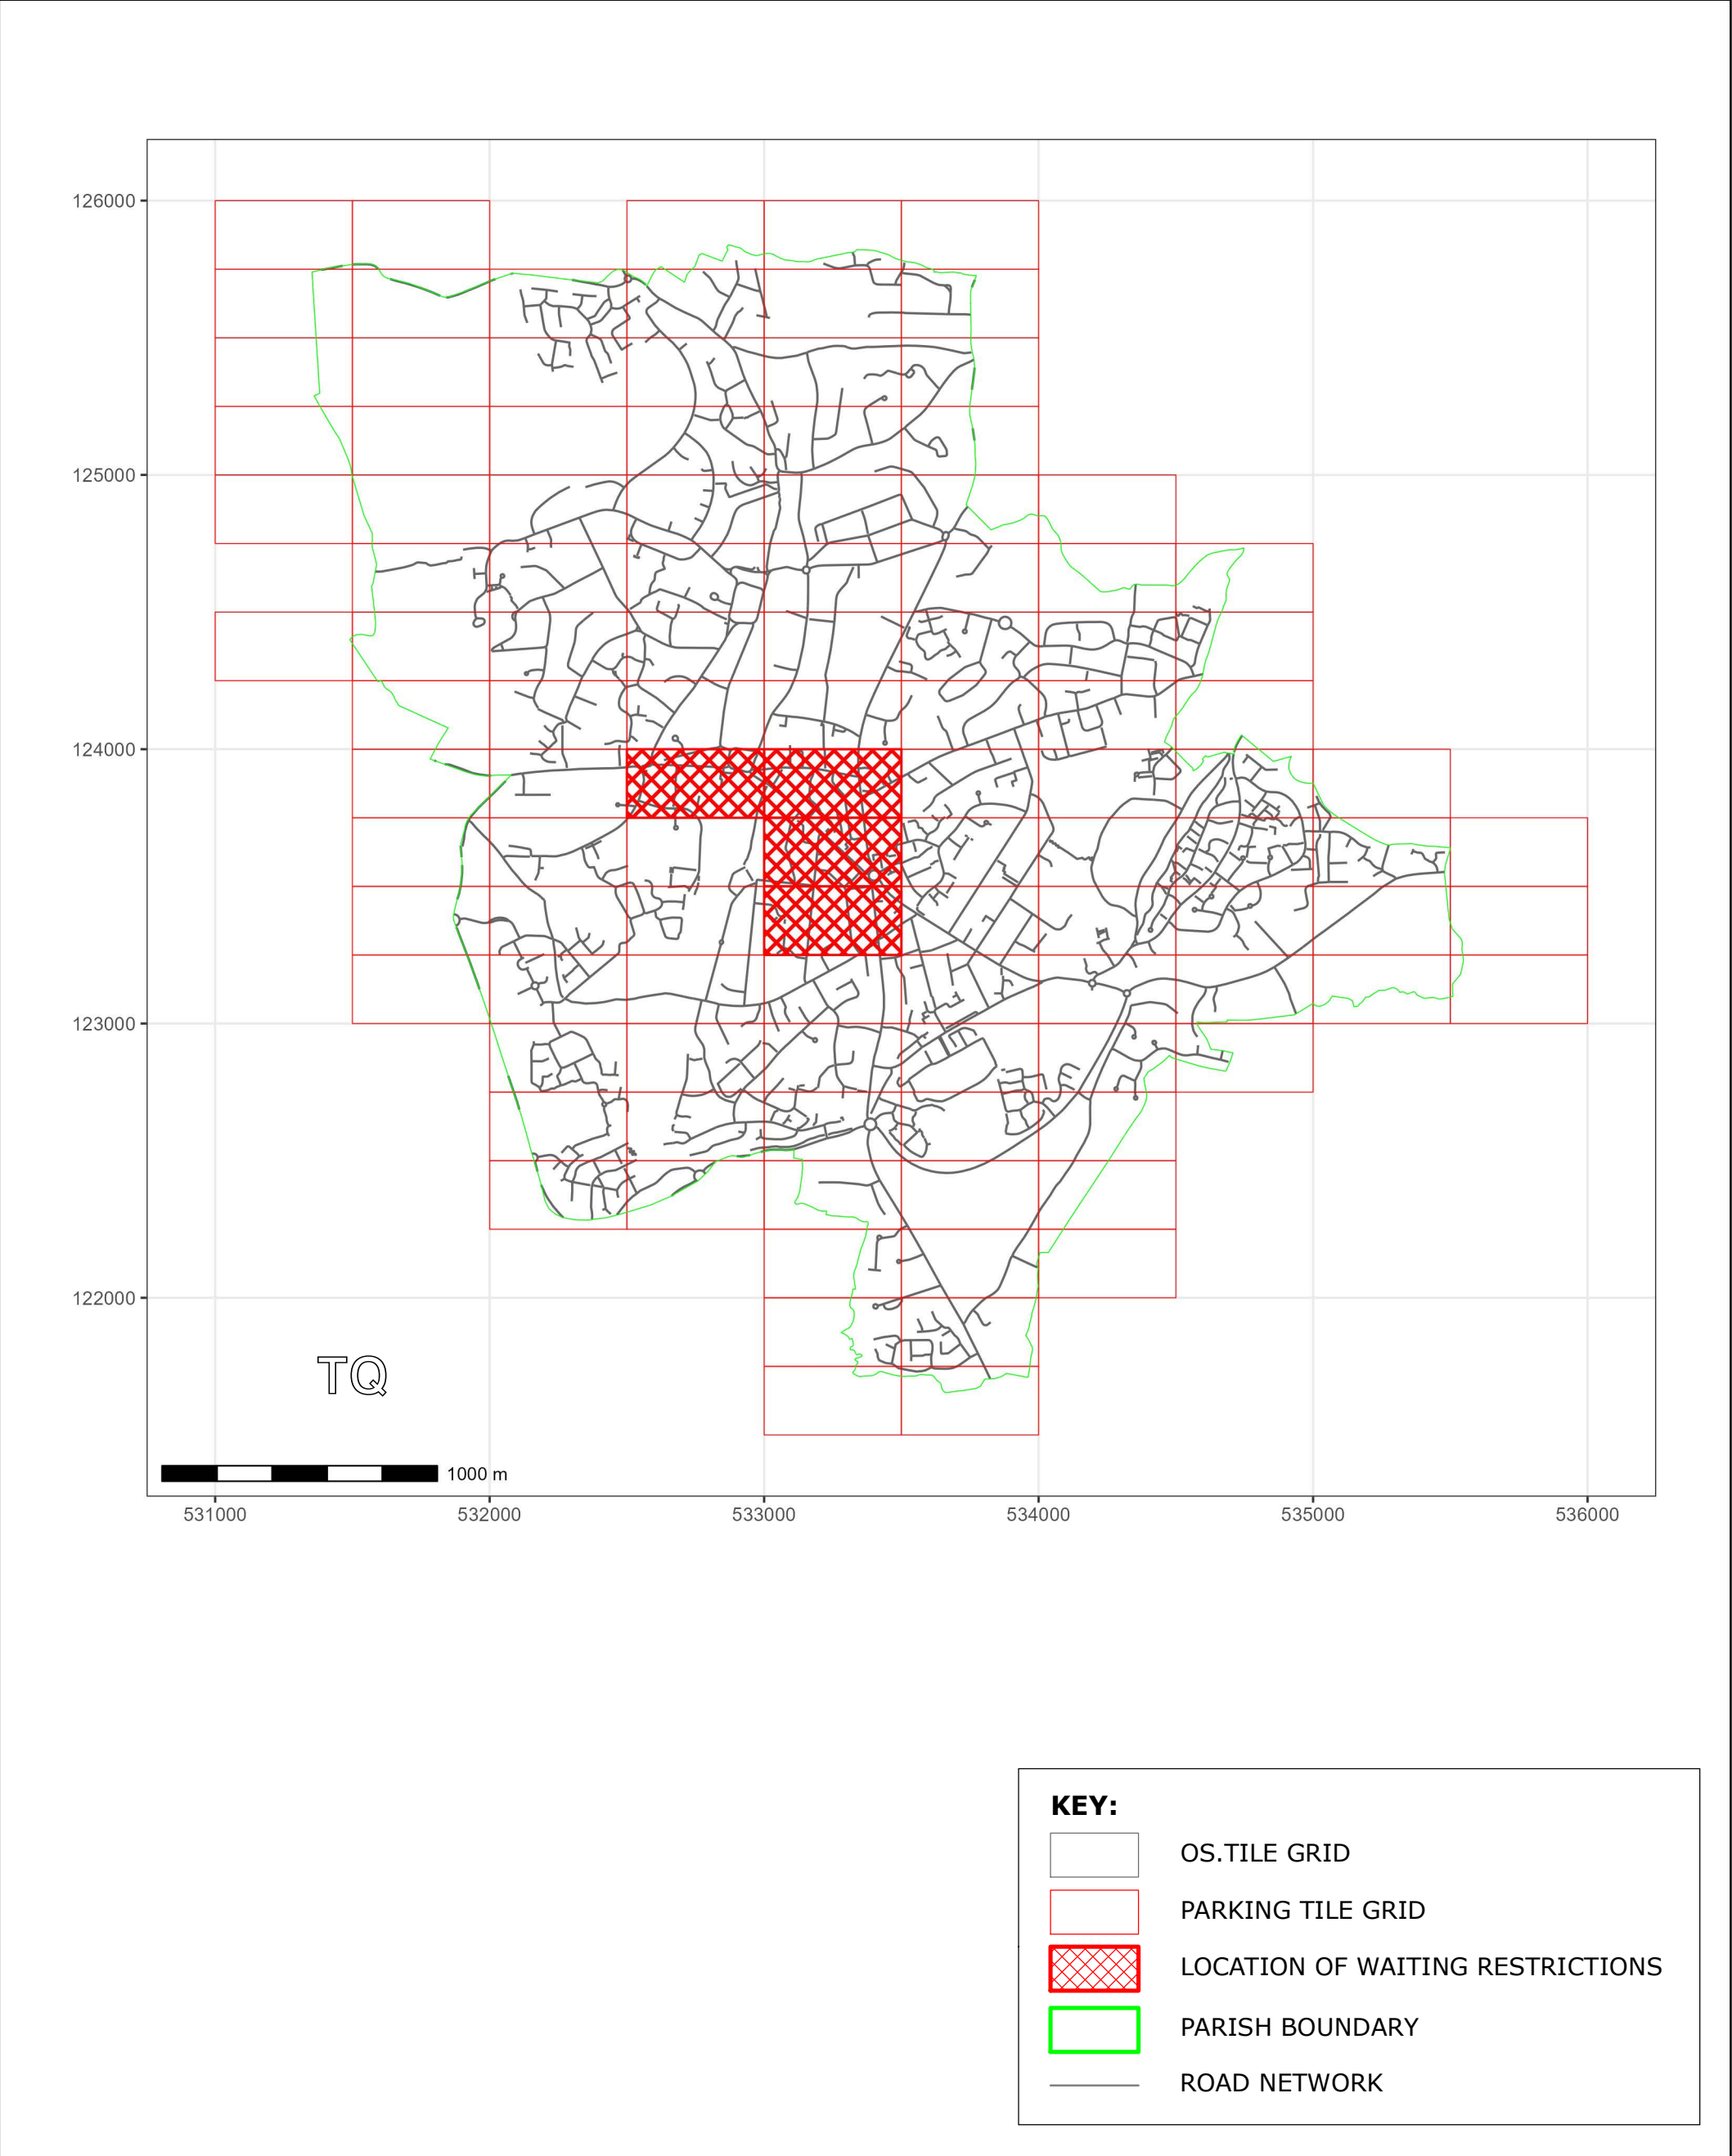


WEST SUSSEX COUNTY COUNCIL
((MID SUSSEX DISTRICT)(PARKING PLACES & TRAFFIC REGULATION)
(CONSOLIDATION NO.2) ORDER 2006)
(HAYWARDS HEATH: SOUTH ROAD & SUSSEX ROAD AMENDMENT)
ORDER 2023

HAYWARDS HEATH: LOCATION OF WAITING RESTRICTIONS



West Sussex County Council
Highways & Transport
The Grange
Tower Street
Chichester
West Sussex
PO19 1RH

WEST SUSSEX COUNTY COUNCIL
((MID SUSSEX DISTRICT)(PARKING PLACES & TRAFFIC
REGULATION)(CONSOLIDATION NO.2) ORDER 2006)
(HAYWARDS HEATH: SOUTH ROAD & SUSSEX ROAD
AMENDMENT) ORDER 2023



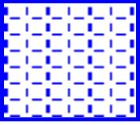

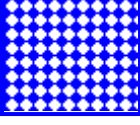

LOCATION OF WAITING RESTRICTIONS



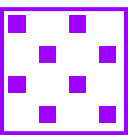
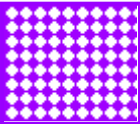
Key for Waiting Restrictions

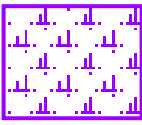

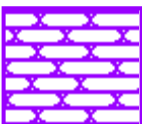
All areas over which the provision of the orders apply are defined by the shaded areas as shown on the following plans plus a contiguous area not indicated on the plans of verge and/or footway between the carriageway edge and the highway boundary. The plans in this schedule are based upon grid references of the Ordnance Survey National Grid defined by the OSGB 36 triangulation.

Prohibition of Waiting

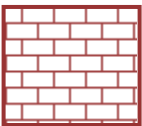
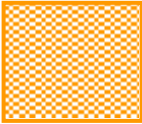
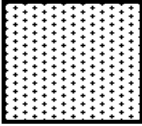
100		z_circle	No waiting, loading and unloading at any time
101		check	No waiting at any time
107		pat020	No waiting 8.00am-6.00pm Mon-Sat
112		dot5	No waiting 8.00am-6.00pm Mon-Fri
126		z_circle	No waiting 9.00am-10.00am, 1.00pm-2.00pm Mon-Fri
193		usgs728	No waiting 9.00am-10.00am Mon-Fri

Free Limited Waiting

716		shd62	Waiting limited to 1hr No return within 1hr 8.00am-6.00pm Mon-Sat
723		z_circle	Waiting limited to 1hr No return within 2hrs 8.00am-6.00pm Mon-Sat

726		rice2	Waiting limited to 2hrs No return within 4hrs 8.00am-6.00pm Mon-Sat
727		pat017	Waiting limited to 4hrs No return within 1hr 8.00am-6.00pm Mon-Sat
728		usgs649	Waiting limited to 4hrs No return within 4hrs 8.00am-6.00pm Mon-Sat

Specified Vehicles

814		brick1	Loading bay-Any vehicle at any time
830		check	Disabled persons vehicles at any time
844		usgs721	No stopping at any time except taxis

Clearways

1103		herring3	Bus stop Clearway-No stopping except buses at any time
------	---	----------	--

WEST SUSSEX COUNTY COUNCIL
((MID SUSSEX DISTRICT) (PARKING PLACES & TRAFFIC REGULATION)
(CONSOLIDATION NO.2) ORDER 2006)

(HAYWARDS HEATH: SOUTH ROAD & SUSSEX ROAD AMENDMENT) ORDER 2023

West Sussex County Council in exercise of their powers under Sections 1 (a) 2 (1) and (2), 4 (2), 45. 46. 49 and 53 and Part IV of Schedule 9 of the Road Traffic Regulation Act 1984 ("the Act") as amended and of all other enabling powers and after consultation with the Chief Officer of Police in accordance with Part III of Schedule 9 to the Act hereby make the following Order:-

1. The Order shall come into operation on the Twenty Second day of May 2023 and may be cited as "West Sussex County Council) ((Mid Sussex District) (Parking Places & Traffic Regulation) (Consolidation No.2) Order 2006) (Haywards Heath: South Road & Sussex Road Amendment) Order 2023".
2. The "West Sussex County Council ((Mid Sussex District) (Parking Places & Traffic Regulation) (Consolidation No.2) Order 2006" is hereby amended by the replacement of the plans specified in the First Schedule to this Order, with the plans specified in the Second Schedule, attached hereto.

FIRST SCHEDULE
Plans to be Replaced

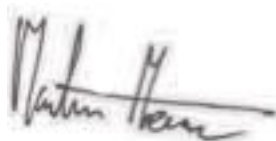
TQ3223NEN (Issue Number 11)
TQ3323NWN (Issue Number 7)
TQ3323NWS (Issue Number 6)
TQ3323SWN (Issue Number 4)

SECOND SCHEDULE
Replacement Plans

TQ3223NEN (Issue Number 12)
TQ3323NWN (Issue Number 8)
TQ3323NWS (Issue Number 7)
TQ3323SWN (Issue Number 5)

For and on behalf of WEST SUSSEX COUNTY COUNCIL

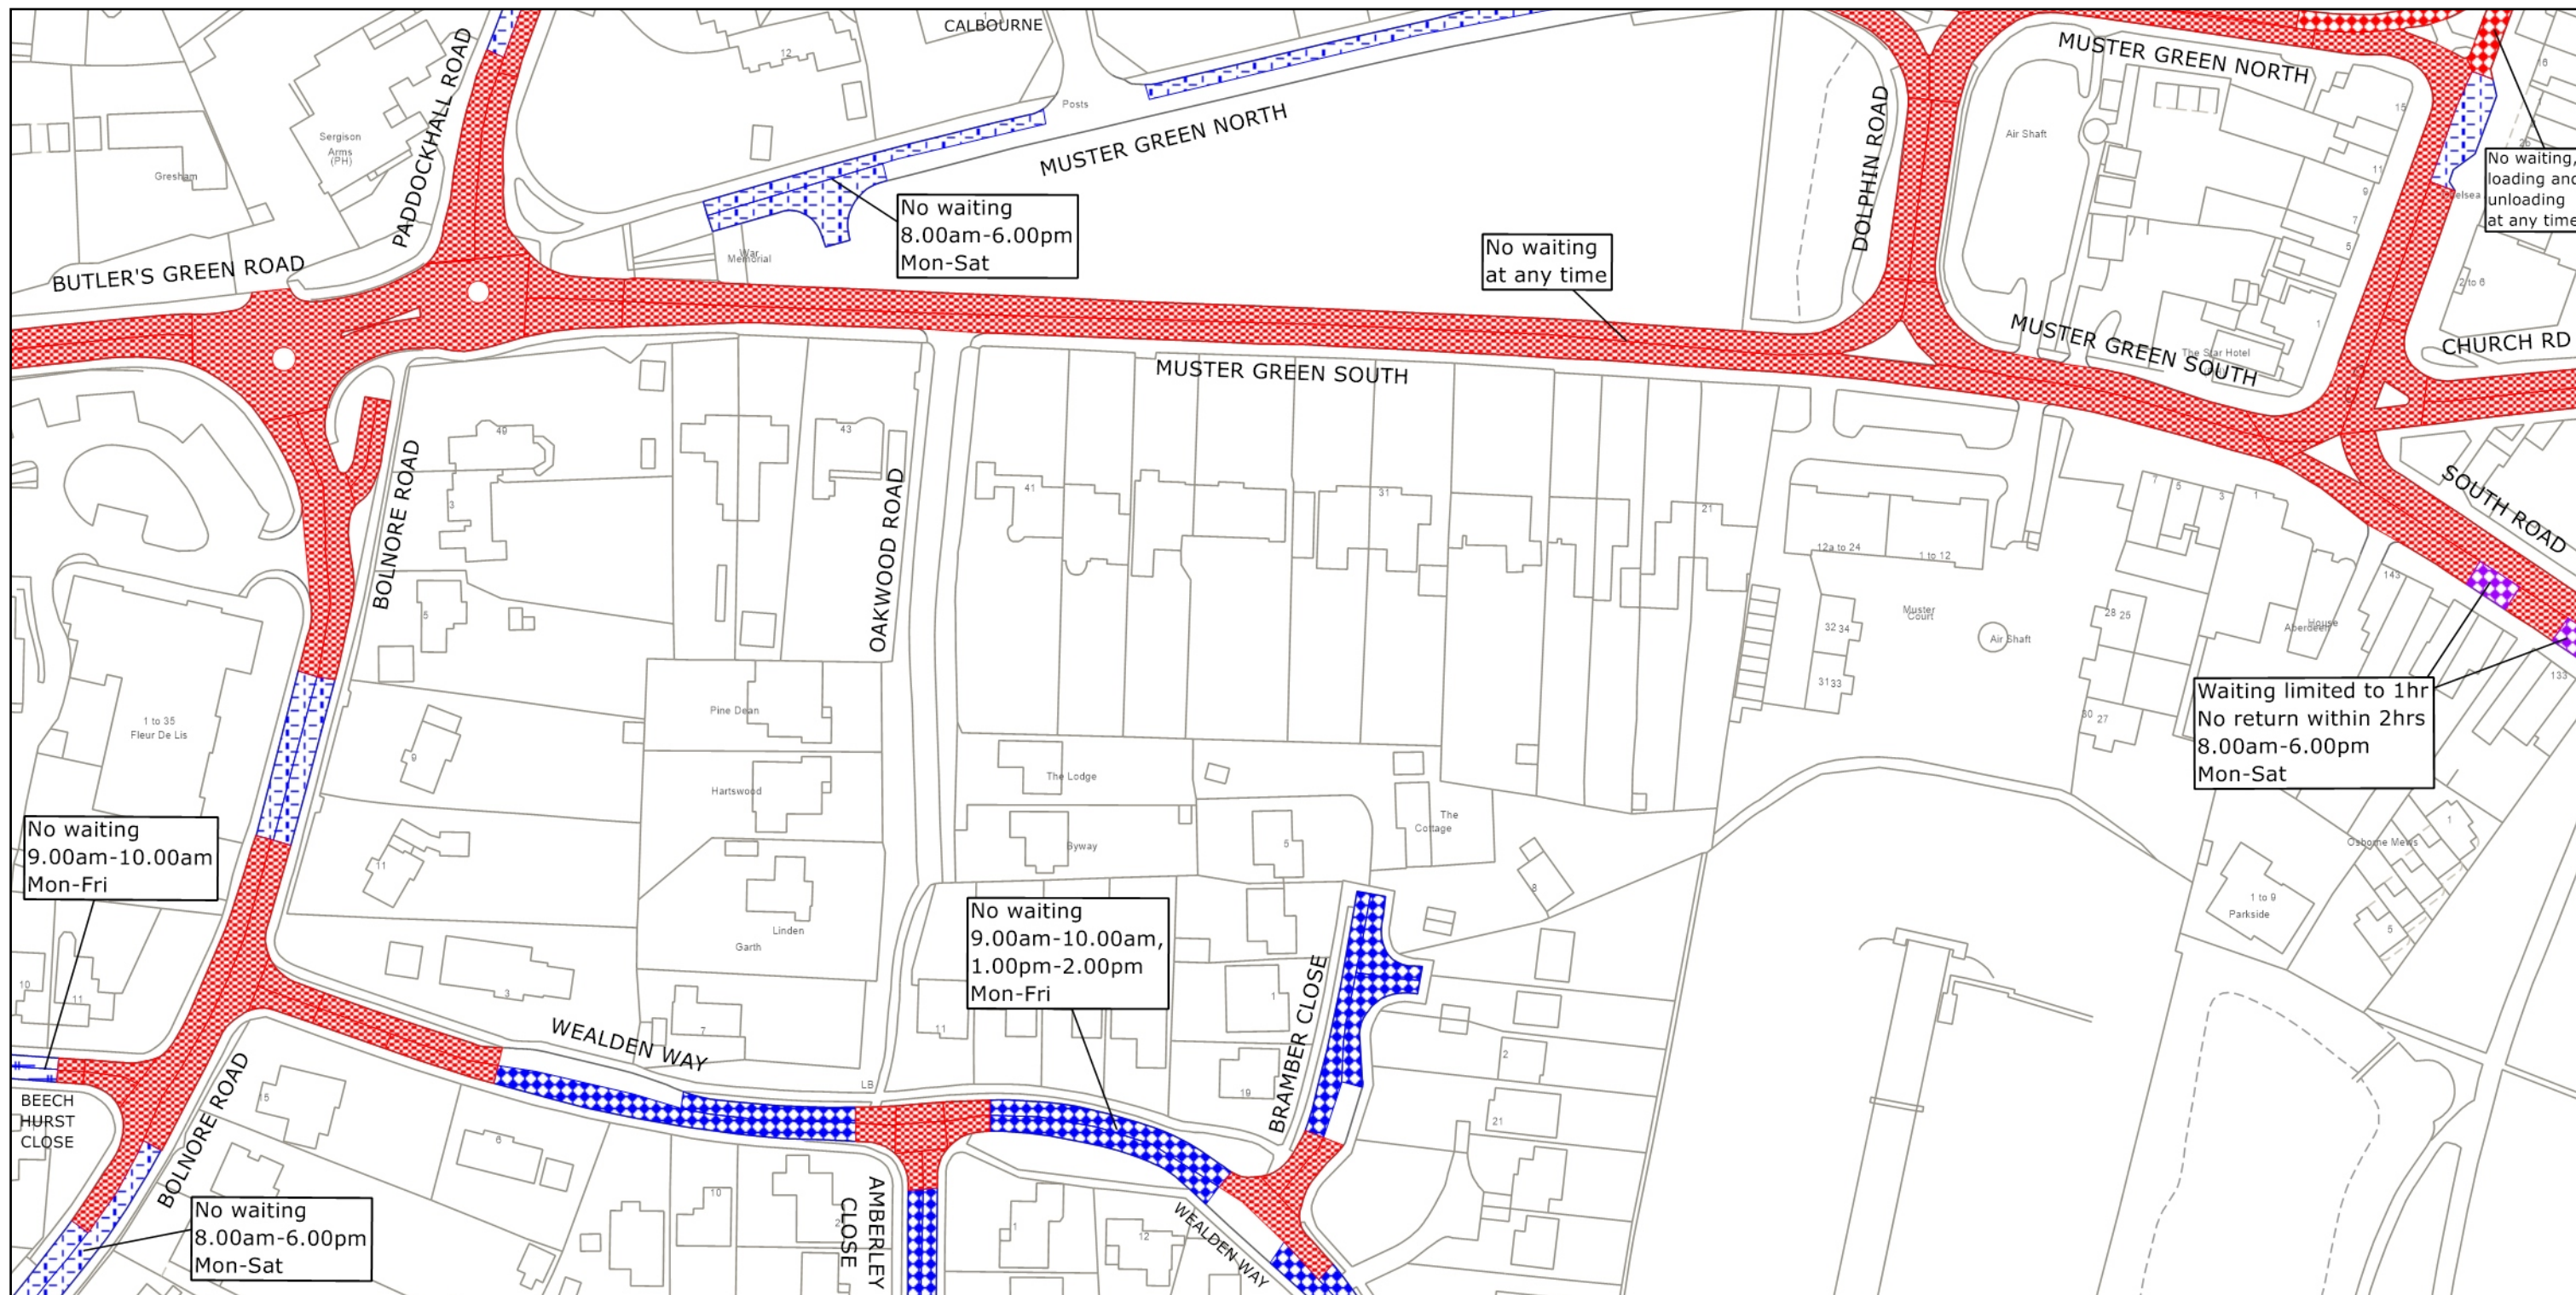
Authorised Signatory:



NAME: Martin Moore

DATE MADE: Eighteenth day of May 2023

CMS1802-MM



West Sussex County Council
Highways & Transport
The Grange
Tower Street
Chichester
West Sussex
PO19 1RH

MID SUSSEX DISTRICT: HAYWARDS HEATH

WAITING RESTRICTIONS

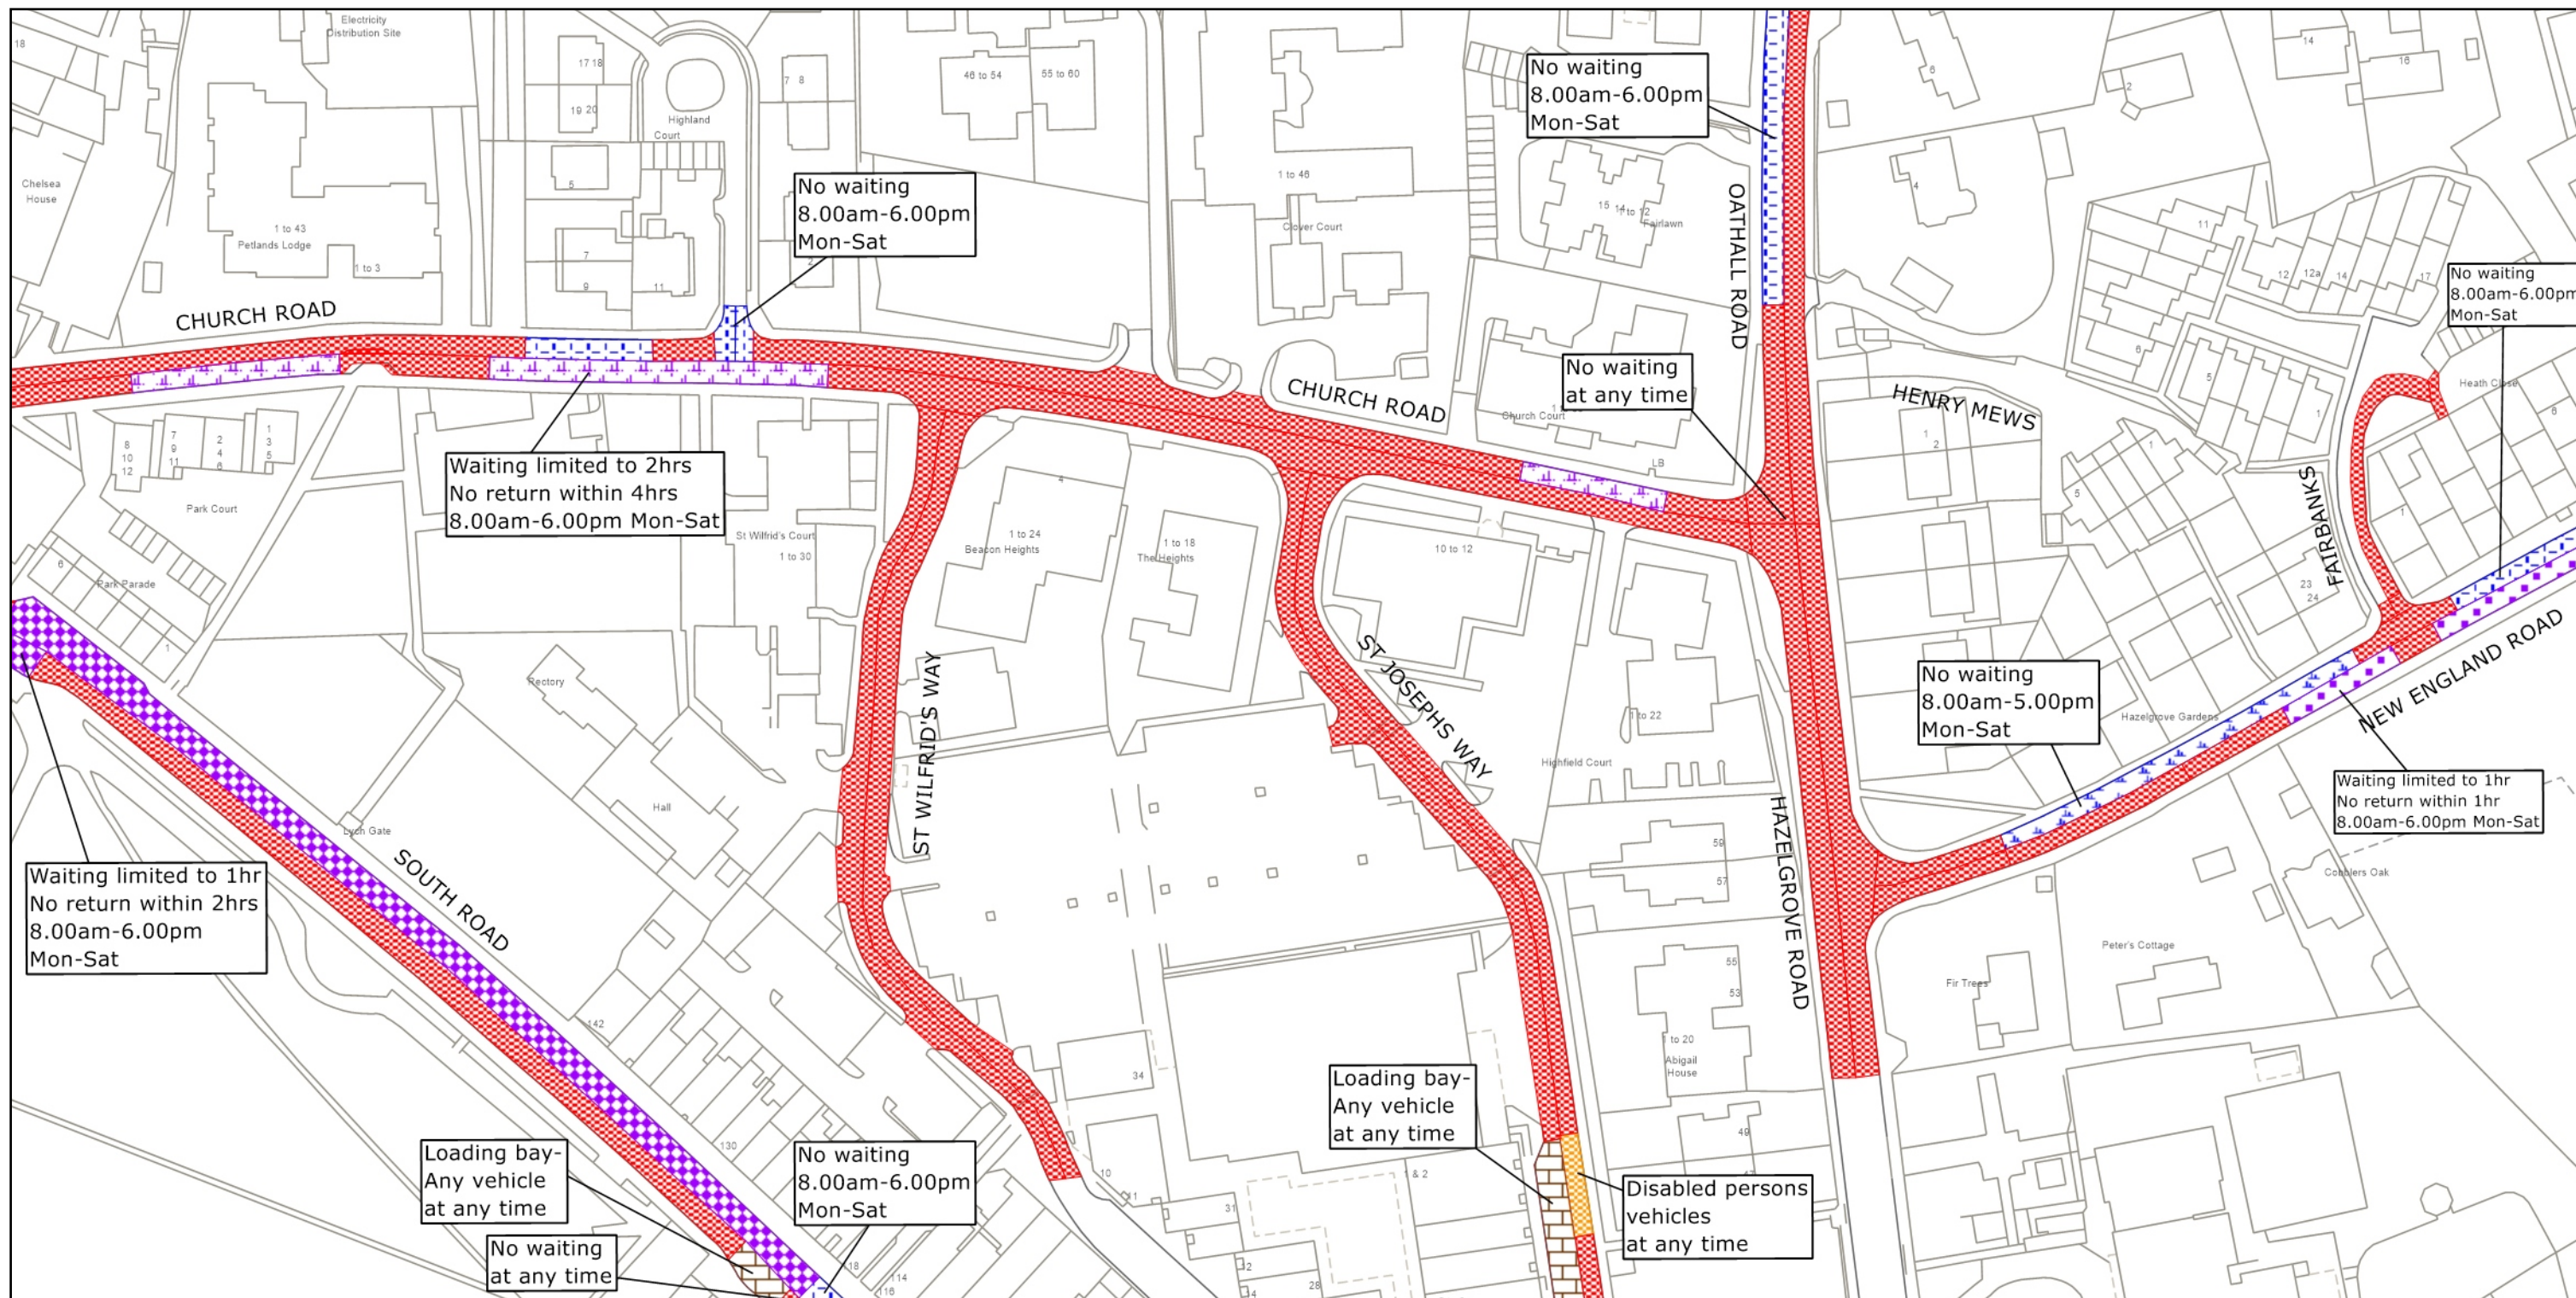
Reproduced from or based upon 2023 Ordnance Survey mapping with permission of the Controller of HMSO (c) Crown Copyright reserved.
Unauthorised reproduction infringes Crown copyright and may lead to prosecution or civil proceedings West Sussex County Council Licence No. 100018485

TILE REF NO:
TQ3223NEN

SHEET ISSUE NO 12
SHEET ACTIVE FROM - 22.05.2023



SCALE:
1:1250
at A3 size



West Sussex County Council
Highways & Transport
The Grange
Tower Street
Chichester
West Sussex
PO19 1RH

MID SUSSEX DISTRICT: HAYWARDS HEATH

WAITING RESTRICTIONS

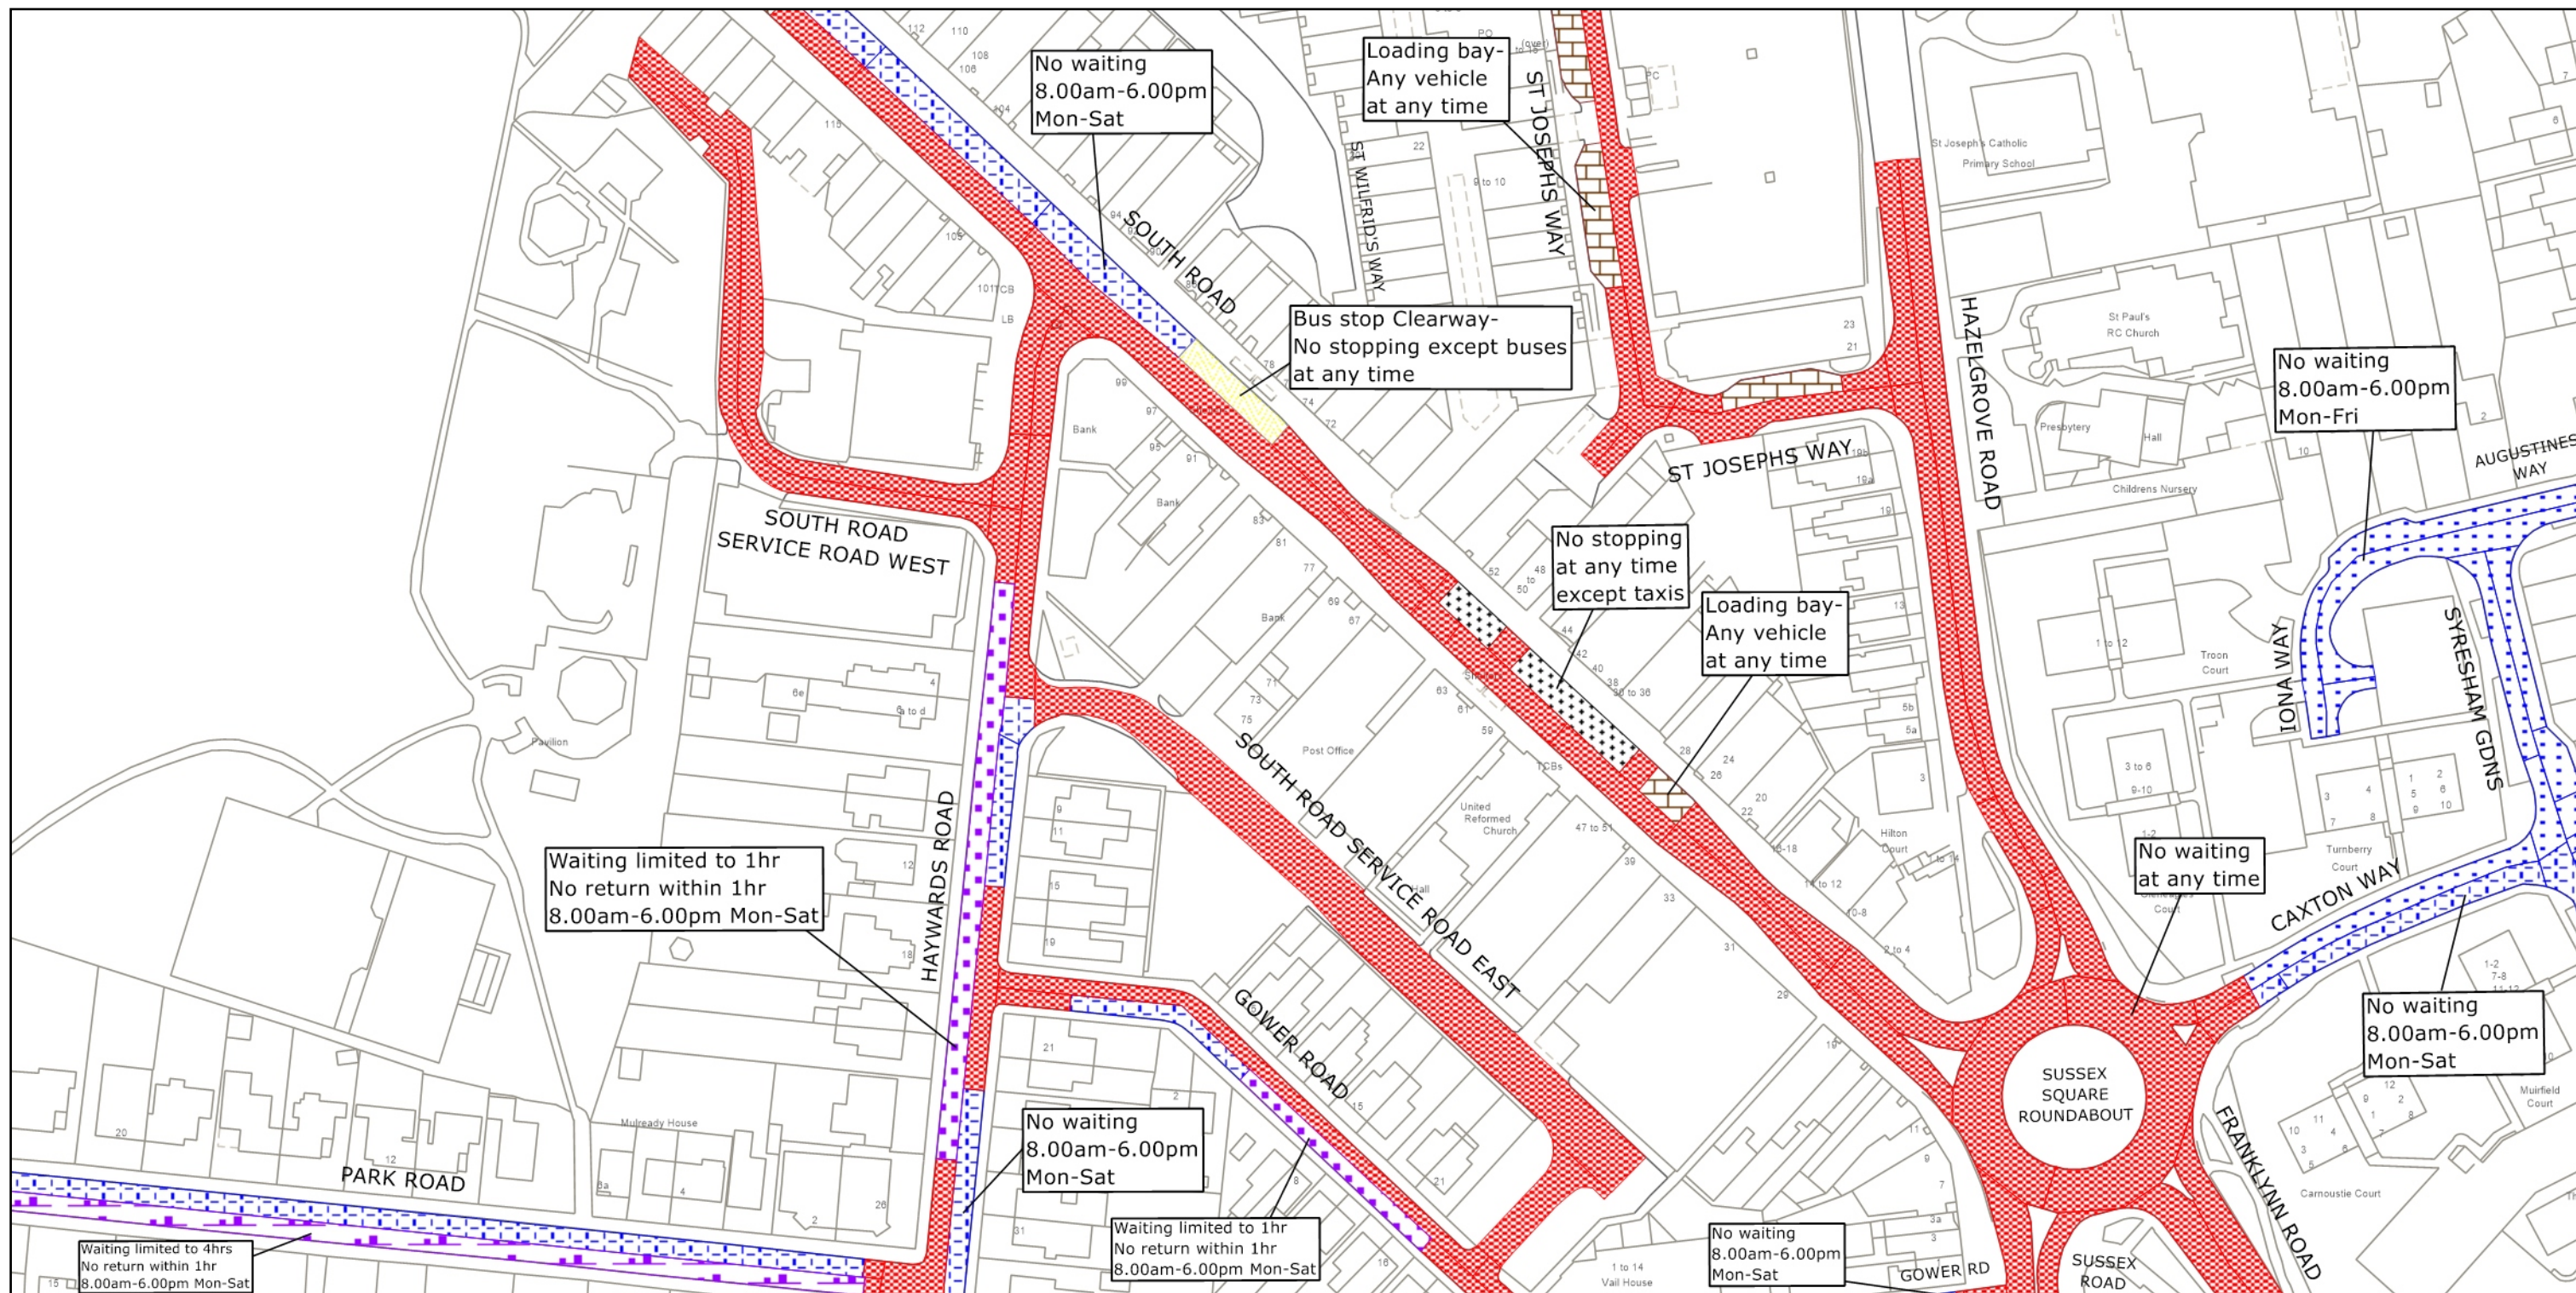
Reproduced from or based upon 2023 Ordnance Survey mapping with permission of the Controller of HMSO (c) Crown Copyright reserved.
Unauthorised reproduction infringes Crown copyright and may lead to prosecution or civil proceedings West Sussex County Council Licence No. 100018485

TILE REF NO:
TQ3323NWN

SHEET ISSUE NO 8
SHEET ACTIVE FROM - 22.05.2023



SCALE:
1:1250
at A3 size



West Sussex County Council
Highways & Transport
The Grange
Tower Street
Chichester
West Sussex
PO19 1RH

MID SUSSEX DISTRICT: HAYWARDS HEATH WAITING RESTRICTIONS

Reproduced from or based upon 2023 Ordnance Survey mapping with permission of the Controller of HMSO (c) Crown Copyright reserved.
Unauthorised reproduction infringes Crown copyright and may lead to prosecution or civil proceedings West Sussex County Council Licence No. 100018485

TILE REF NO:
TQ3323NWS

SHEET ISSUE NO 7
SHEET ACTIVE FROM - 22.05.2023



