


WEST SUSSEX COUNTY COUNCIL  
((MID SUSSEX DISTRICT)(PARKING PLACES & TRAFFIC REGULATION)  
(CONSOLIDATION NO.2) ORDER 2006)  
(EAST GRINSTEAD: TANYARD AVENUE AMENDMENT)  
ORDER 2023

EAST GRINSTEAD: LOCATION OF WAITING RESTRICTIONS

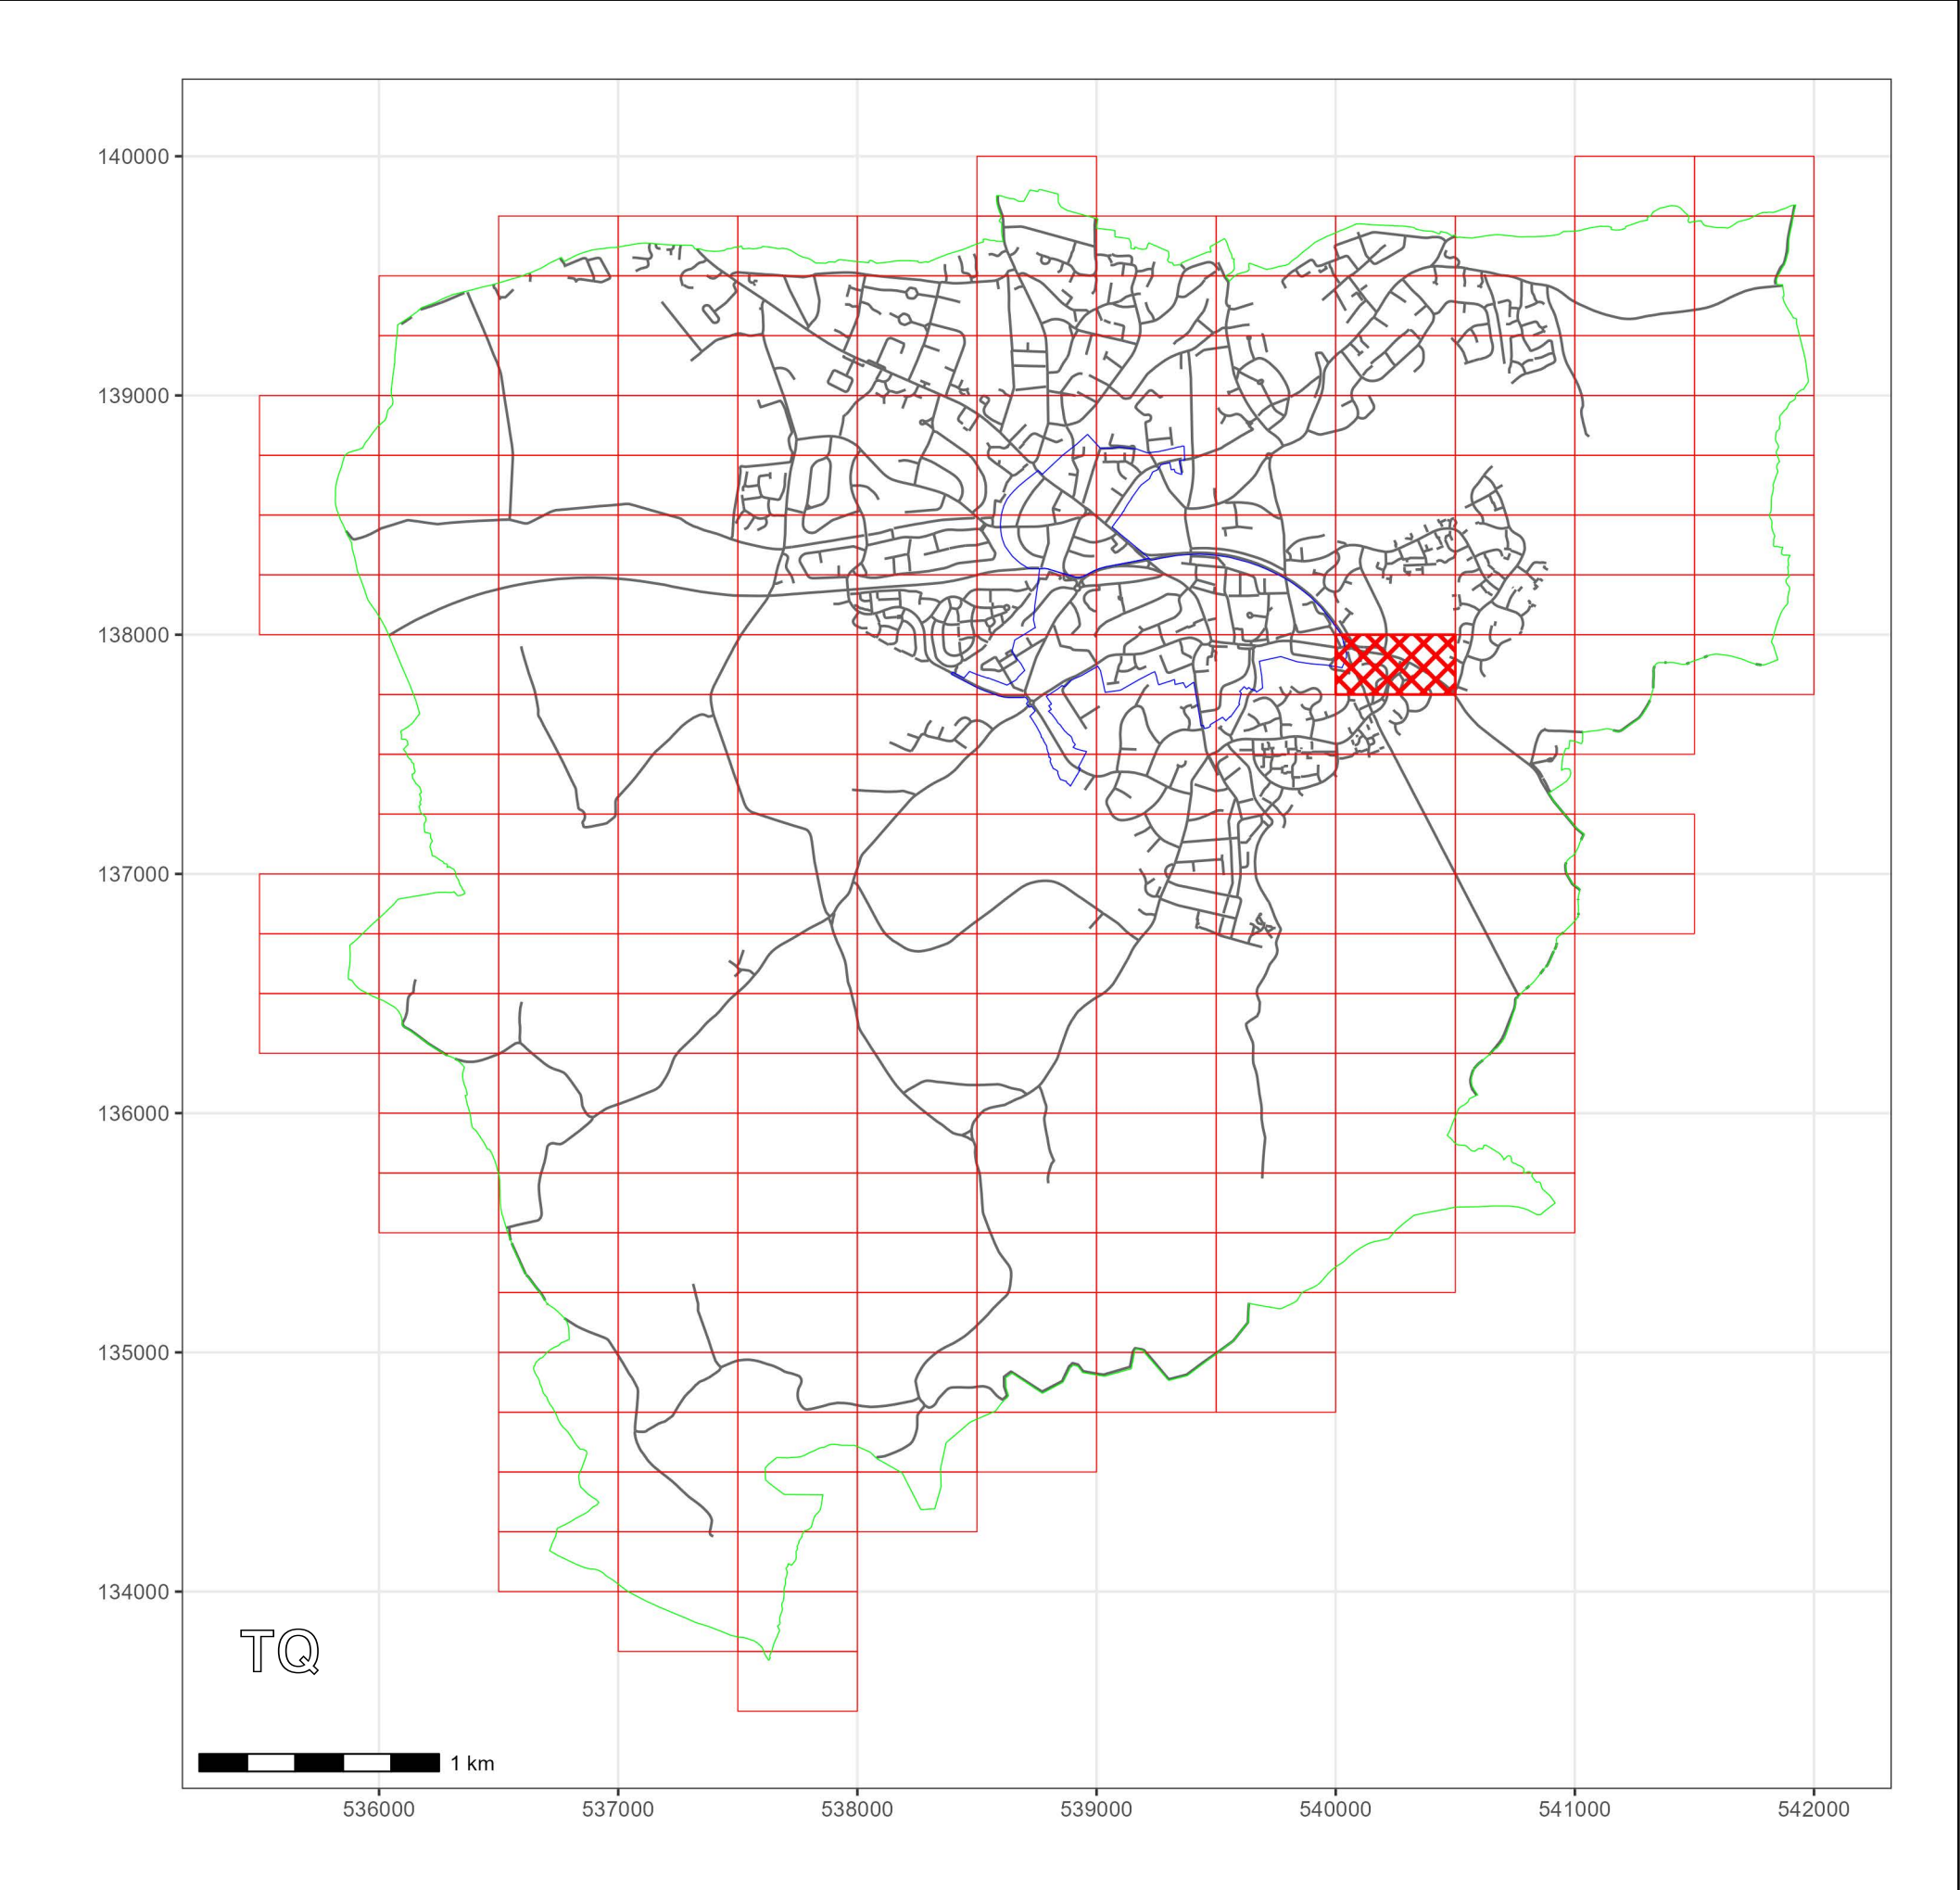

**KEY:**

OS.TILE GRID

PARKING TILE GRID

LOCATION OF WAITING RESTRICTIONS

PARISH BOUNDARY


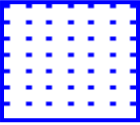

ROAD NETWORK

CONTROLLED PARKING ZONE BOUNDARY


Key for Waiting Restrictions

All areas over which the provision of the orders apply are defined by the shaded areas as shown on the following plans plus a contiguous area not indicated on the plans of verge and/or footway between the carriageway edge and the highway boundary. The plans in this schedule are based upon grid references of the Ordnance Survey National Grid defined by the OSGB 36 triangulation.

Prohibition of Waiting

101		check	No waiting at any time
112		dot5	No waiting 8.00am-6.00pm Mon-Fri
158		pat 046	No waiting 9.00am-5.00pm Mon-Sat except bank holidays

Residents Parking

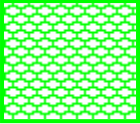512		usgs503	Residents' and Visitors' permit holders only 9.00am-5.00pm Mon-Sat except bank holidays
-----	---	---------	---

Clearways

1100		usgs503	School Keep Clear-No stopping at any time
------	---	---------	---

**WEST SUSSEX COUNTY COUNCIL**  
**((MID SUSSEX DISTRICT) (PARKING PLACES & TRAFFIC REGULATION)**  
**(CONSOLIDATION NO.2) ORDER 2006)**

**(EAST GRINSTEAD: TANYARD AVENUE AMENDMENT) ORDER 2023**

West Sussex County Council in exercise of their powers under Sections 1 (a) 2 (1) and (2), 4 (2), 45. 46. 49 and 53 and Part IV of Schedule 9 of the Road Traffic Regulation Act 1984 ("the Act") as amended and of all other enabling powers and after consultation with the Chief Officer of Police in accordance with Part III of Schedule 9 to the Act hereby make the following Order:-

1. The Order shall come into operation on the Twenty Fourth day of July 2023 and may be cited as "West Sussex County Council) ((Mid Sussex District) (Parking Places & Traffic Regulation) (Consolidation No.2) Order 2006) (East Grinstead: Tanyard Avenue Amendment) Order 2023".
2. The "West Sussex County Council ((Mid Sussex District) (Parking Places & Traffic Regulation) (Consolidation No.2) Order 2006" is hereby amended by the replacement of the plan specified in the First Schedule to this Order, with the plan specified in the Second Schedule, attached hereto.

**FIRST SCHEDULE**  
**Plan to be Replaced**


TQ4037NWN (Issue Number 5)

**SECOND SCHEDULE**  
**Replacement Plans**

TQ4037NWN (Issue Number 6)

**For and on behalf of WEST SUSSEX COUNTY COUNCIL**

*Authorised Signatory:*

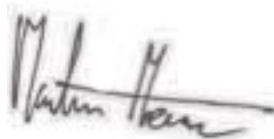




*NAME: Martin Moore*

*DATE MADE: Twentieth day of July 2023*

*NMS2201-MM*

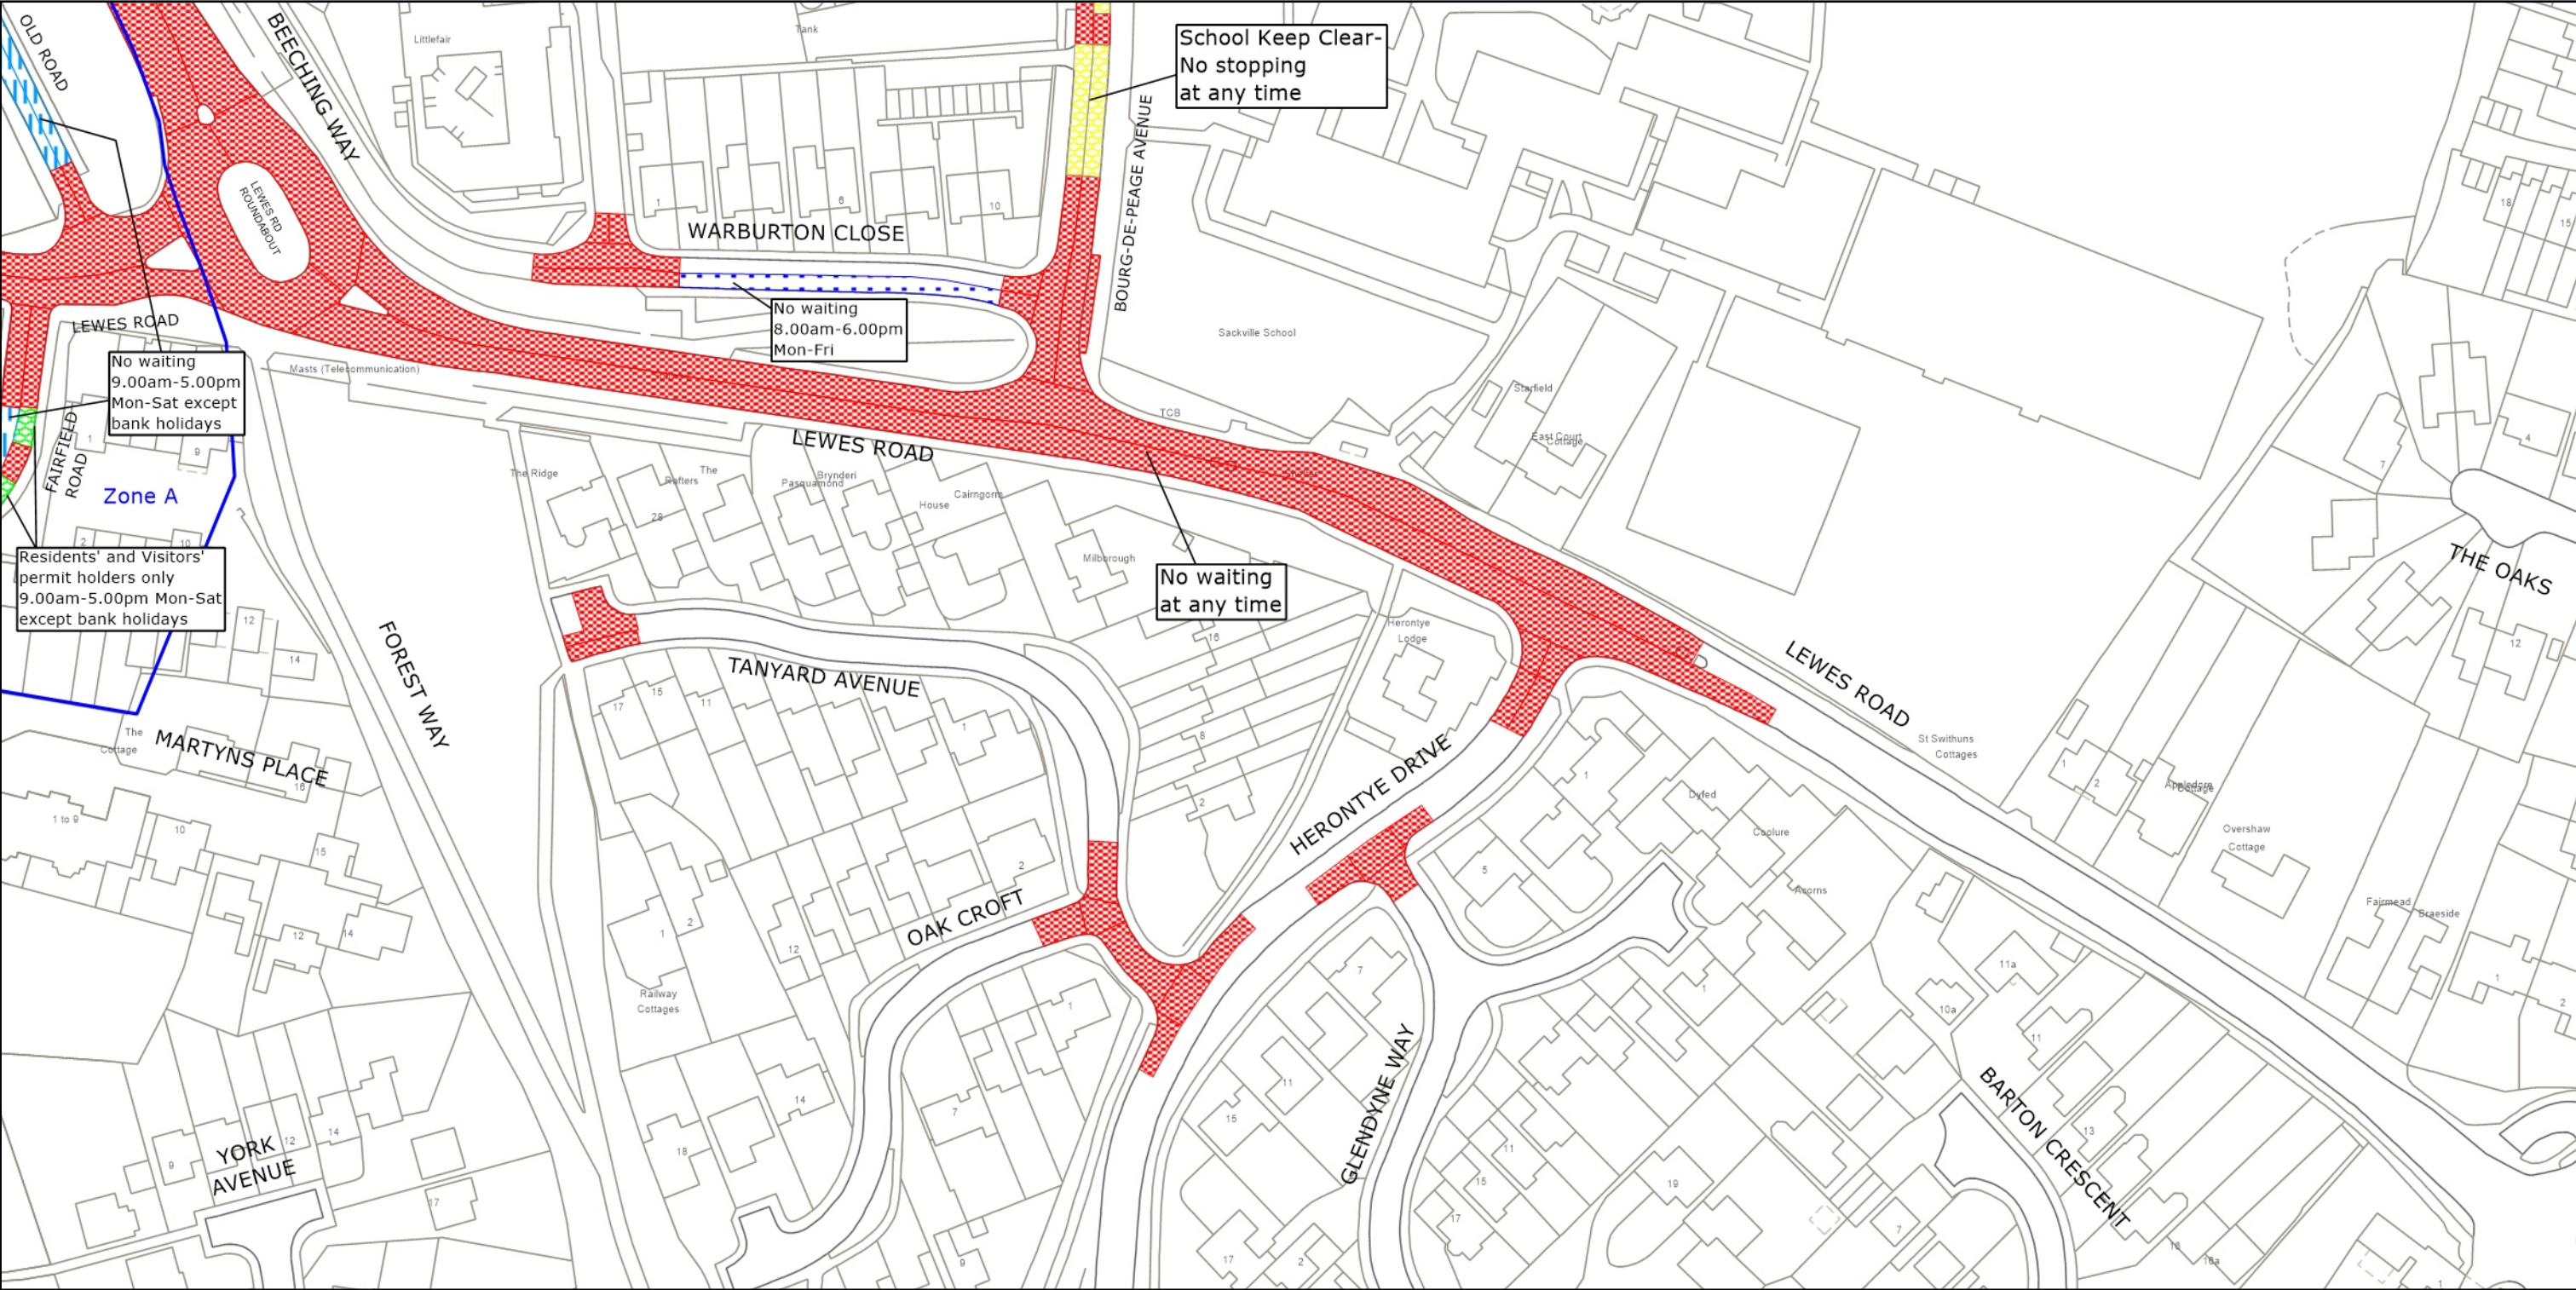



	<p>West Sussex County Council Highways &amp; Transport The Grange Tower Street Chichester West Sussex PO19 1RH</p>	<p>MID SUSSEX DISTRICT: EAST GRINSTEAD</p> <p>WAITING RESTRICTIONS</p>	<p>TILE REF NO: TQ4037NWN</p> <p>SHEET ISSUE NO 6</p> <p>SHEET ACTIVE FROM - 24.07.2023</p>	<p>N</p>  <p>SCALE: 1:1250 at A3 size</p>
--	--	--	---	--

Reproduced from or based upon 2023 Ordnance Survey mapping with permission of the Controller of HMSO (c) Crown Copyright reserved. Unauthorised reproduction infringes Crown copyright and may lead to prosecution or civil proceedings West Sussex County Council Licence No. 100018485