


WEST SUSSEX COUNTY COUNCIL  
((MID SUSSEX DISTRICT)(PARKING PLACES & TRAFFIC REGULATION)  
(CONSOLIDATION NO.2) ORDER 2006)  
(LINDFIELD: BLACK HILL AMENDMENT)  
ORDER 2023

LINDFIELD: LOCATION OF WAITING RESTRICTIONS

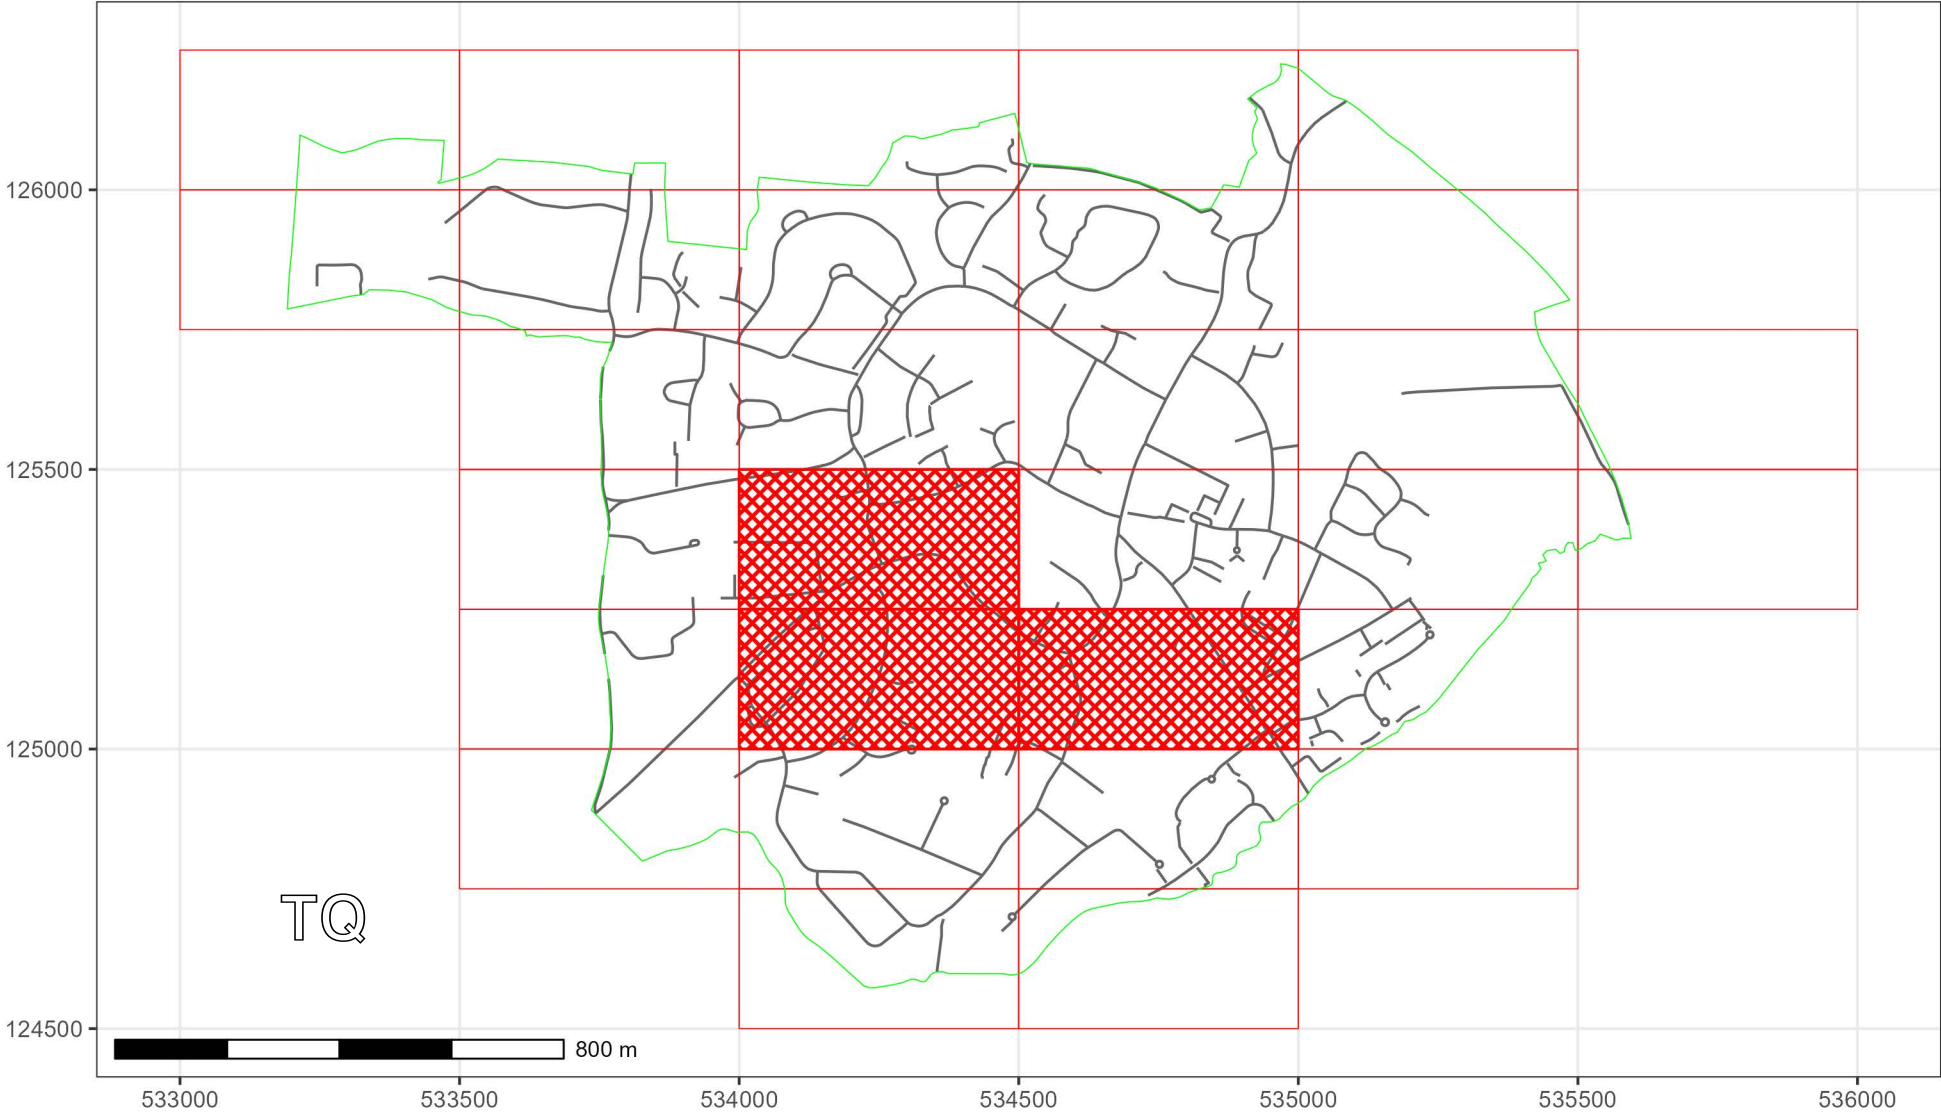

**KEY:**

- OS.TILE GRID
- PARKING TILE GRID
- LOCATION OF WAITING RESTRICTIONS
- PARISH BOUNDARY
- ROAD NETWORK



West Sussex County Council  
Highways & Transport  
The Grange  
Tower Street  
Chichester  
West Sussex  
PO19 1RH

WEST SUSSEX COUNTY COUNCIL  
((MID SUSSEX DISTRICT)(PARKING PLACES & TRAFFIC  
REGULATION)(CONSOLIDATION NO.2) ORDER 2006)  
(LINDFIELD: BLACK HILL AMENDMENT)  
ORDER 2023


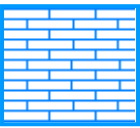
LOCATION OF WAITING RESTRICTIONS





Key for Waiting Restrictions

All areas over which the provision of the orders apply are defined by the shaded areas as shown on the following plans plus a contiguous area not indicated on the plans of verge and/or footway between the carriageway edge and the highway boundary. The plans in this schedule are based upon grid references of the Ordnance Survey National Grid defined by the OSGB 36 triangulation.

Prohibition of Waiting

101		check	No waiting at any time
160		pat 062	No waiting 8.00am-5.00pm Mon-Fri except bank holidays

Clearways

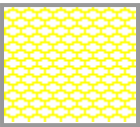1100		usgs503	School Keep Clear-No stopping at any time
1110		usgs677	School Keep Clear No stopping 8.00am-5.00pm Mon-Fri

**WEST SUSSEX COUNTY COUNCIL**  
**((MID SUSSEX DISTRICT) (PARKING PLACES & TRAFFIC REGULATION)**  
**(CONSOLIDATION NO.2) ORDER 2006)**

**(LINDFIELD: BLACK HILL AMENDMENT) ORDER 2023**

West Sussex County Council in exercise of their powers under Sections 1 (a) 2 (1) and (2), 4 (2), 45. 46. 49 and 53 and Part IV of Schedule 9 of the Road Traffic Regulation Act 1984 ("the Act") as amended and of all other enabling powers and after consultation with the Chief Officer of Police in accordance with Part III of Schedule 9 to the Act hereby make the following Order:-

1. The Order shall come into operation on the Eleventh day of September 2023 and may be cited as "West Sussex County Council) ((Arun District) (Parking Places & Traffic Regulation) (Consolidation No.2) Order 2006) (Lindfield: Black Hill Amendment) Order 2023".
2. The "West Sussex County Council ((Arun District) (Parking Places & Traffic Regulation) (Consolidation No.2) Order 2006" is hereby amended by the replacement of the plans specified in the First Schedule to this Order, with the plans specified in the Second Schedule, attached hereto.

**FIRST SCHEDULE**  
**Plans to be Replaced**


TQ3425SES (Issue Number 4)  
TQ3425SWN (Issue Number 2)  
TQ3425SWS (Issue Number 2)

**SECOND SCHEDULE**  
**Replacement Plans**

TQ3425SES (Issue Number 5)  
TQ3425SWN (Issue Number 3)  
TQ3425SWS (Issue Number 3)

**For and on behalf of WEST SUSSEX COUNTY COUNCIL**

*Authorised Signatory:*

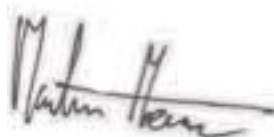




*NAME: Martin Moore*

*DATE MADE: Seventh day of September 2023*


*CMS2205-MM*

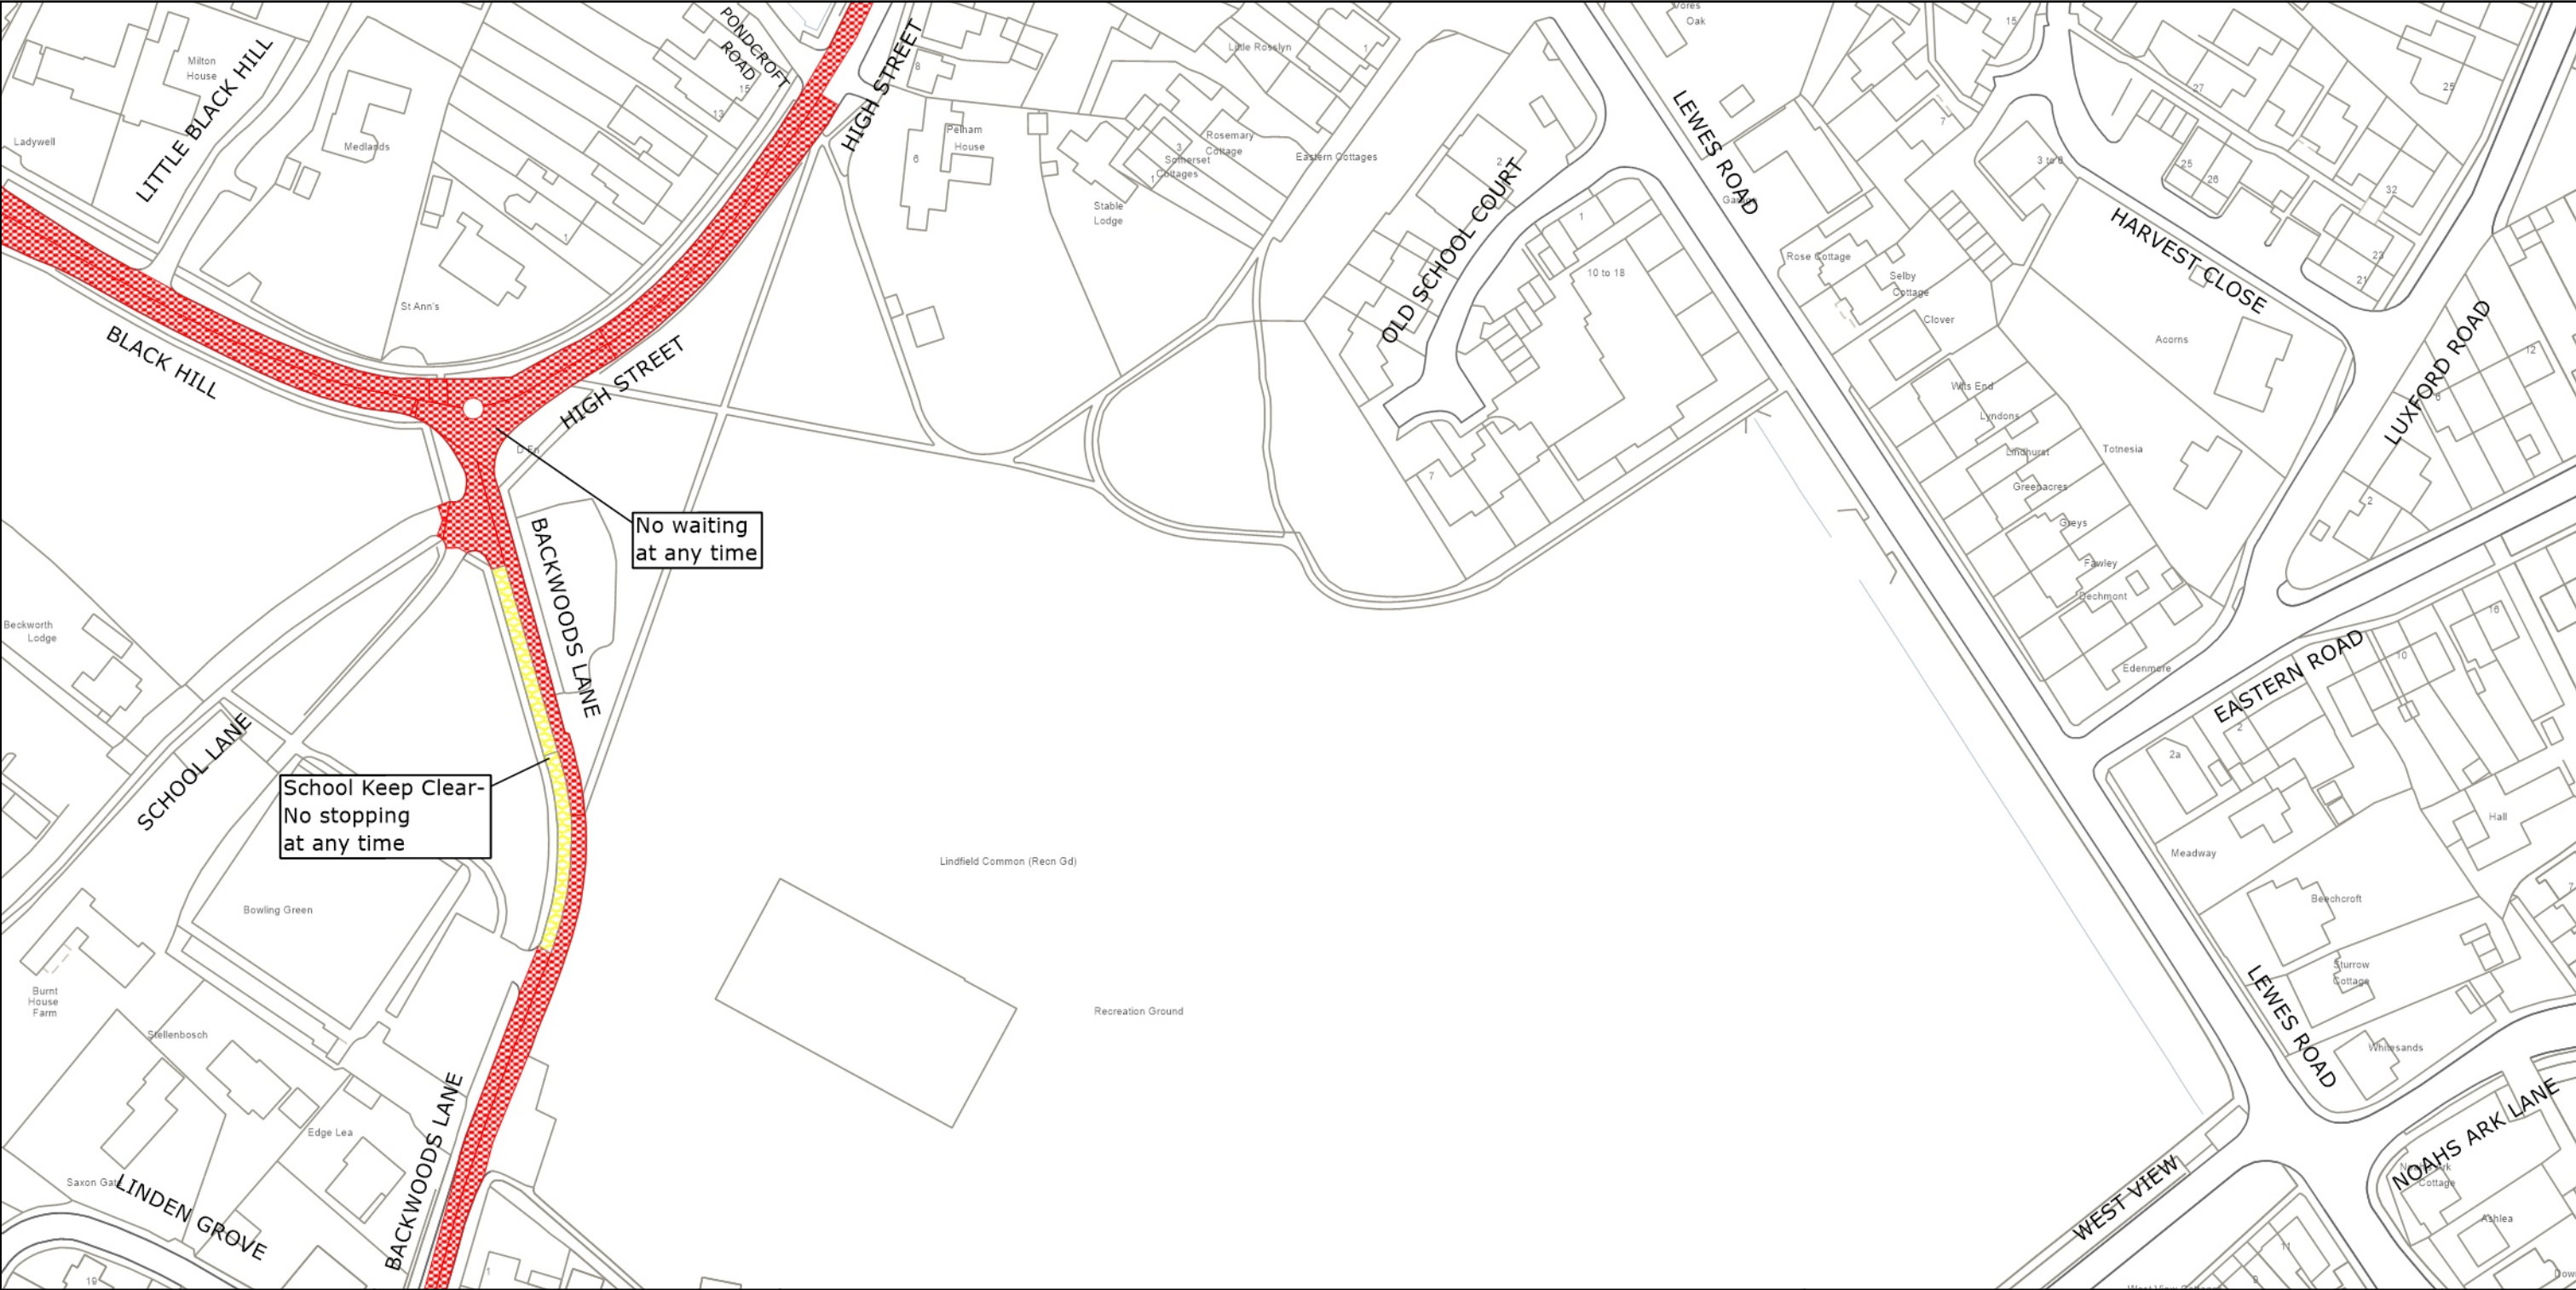




	<p>West Sussex County Council Highways &amp; Transport The Grange Tower Street Chichester West Sussex PO19 1RH</p>	<p>MID SUSSEX DISTRICT: LINDFIELD</p> <p>WAITING RESTRICTIONS</p>	<p>TILE REF NO: TQ3425SES</p> <p>SHEET ISSUE NO 5</p> <p>SHEET ACTIVE FROM - 11.09.2023</p>	<p>N</p>  <p>SCALE: 1:1250 at A3 size</p>
<p><small>Reproduced from or based upon 2023 Ordnance Survey mapping with permission of the Controller of HMSO (c) Crown Copyright reserved. Unauthorised reproduction infringes Crown copyright and may lead to prosecution or civil proceedings West Sussex County Council Licence No. AC0000849983</small></p>				




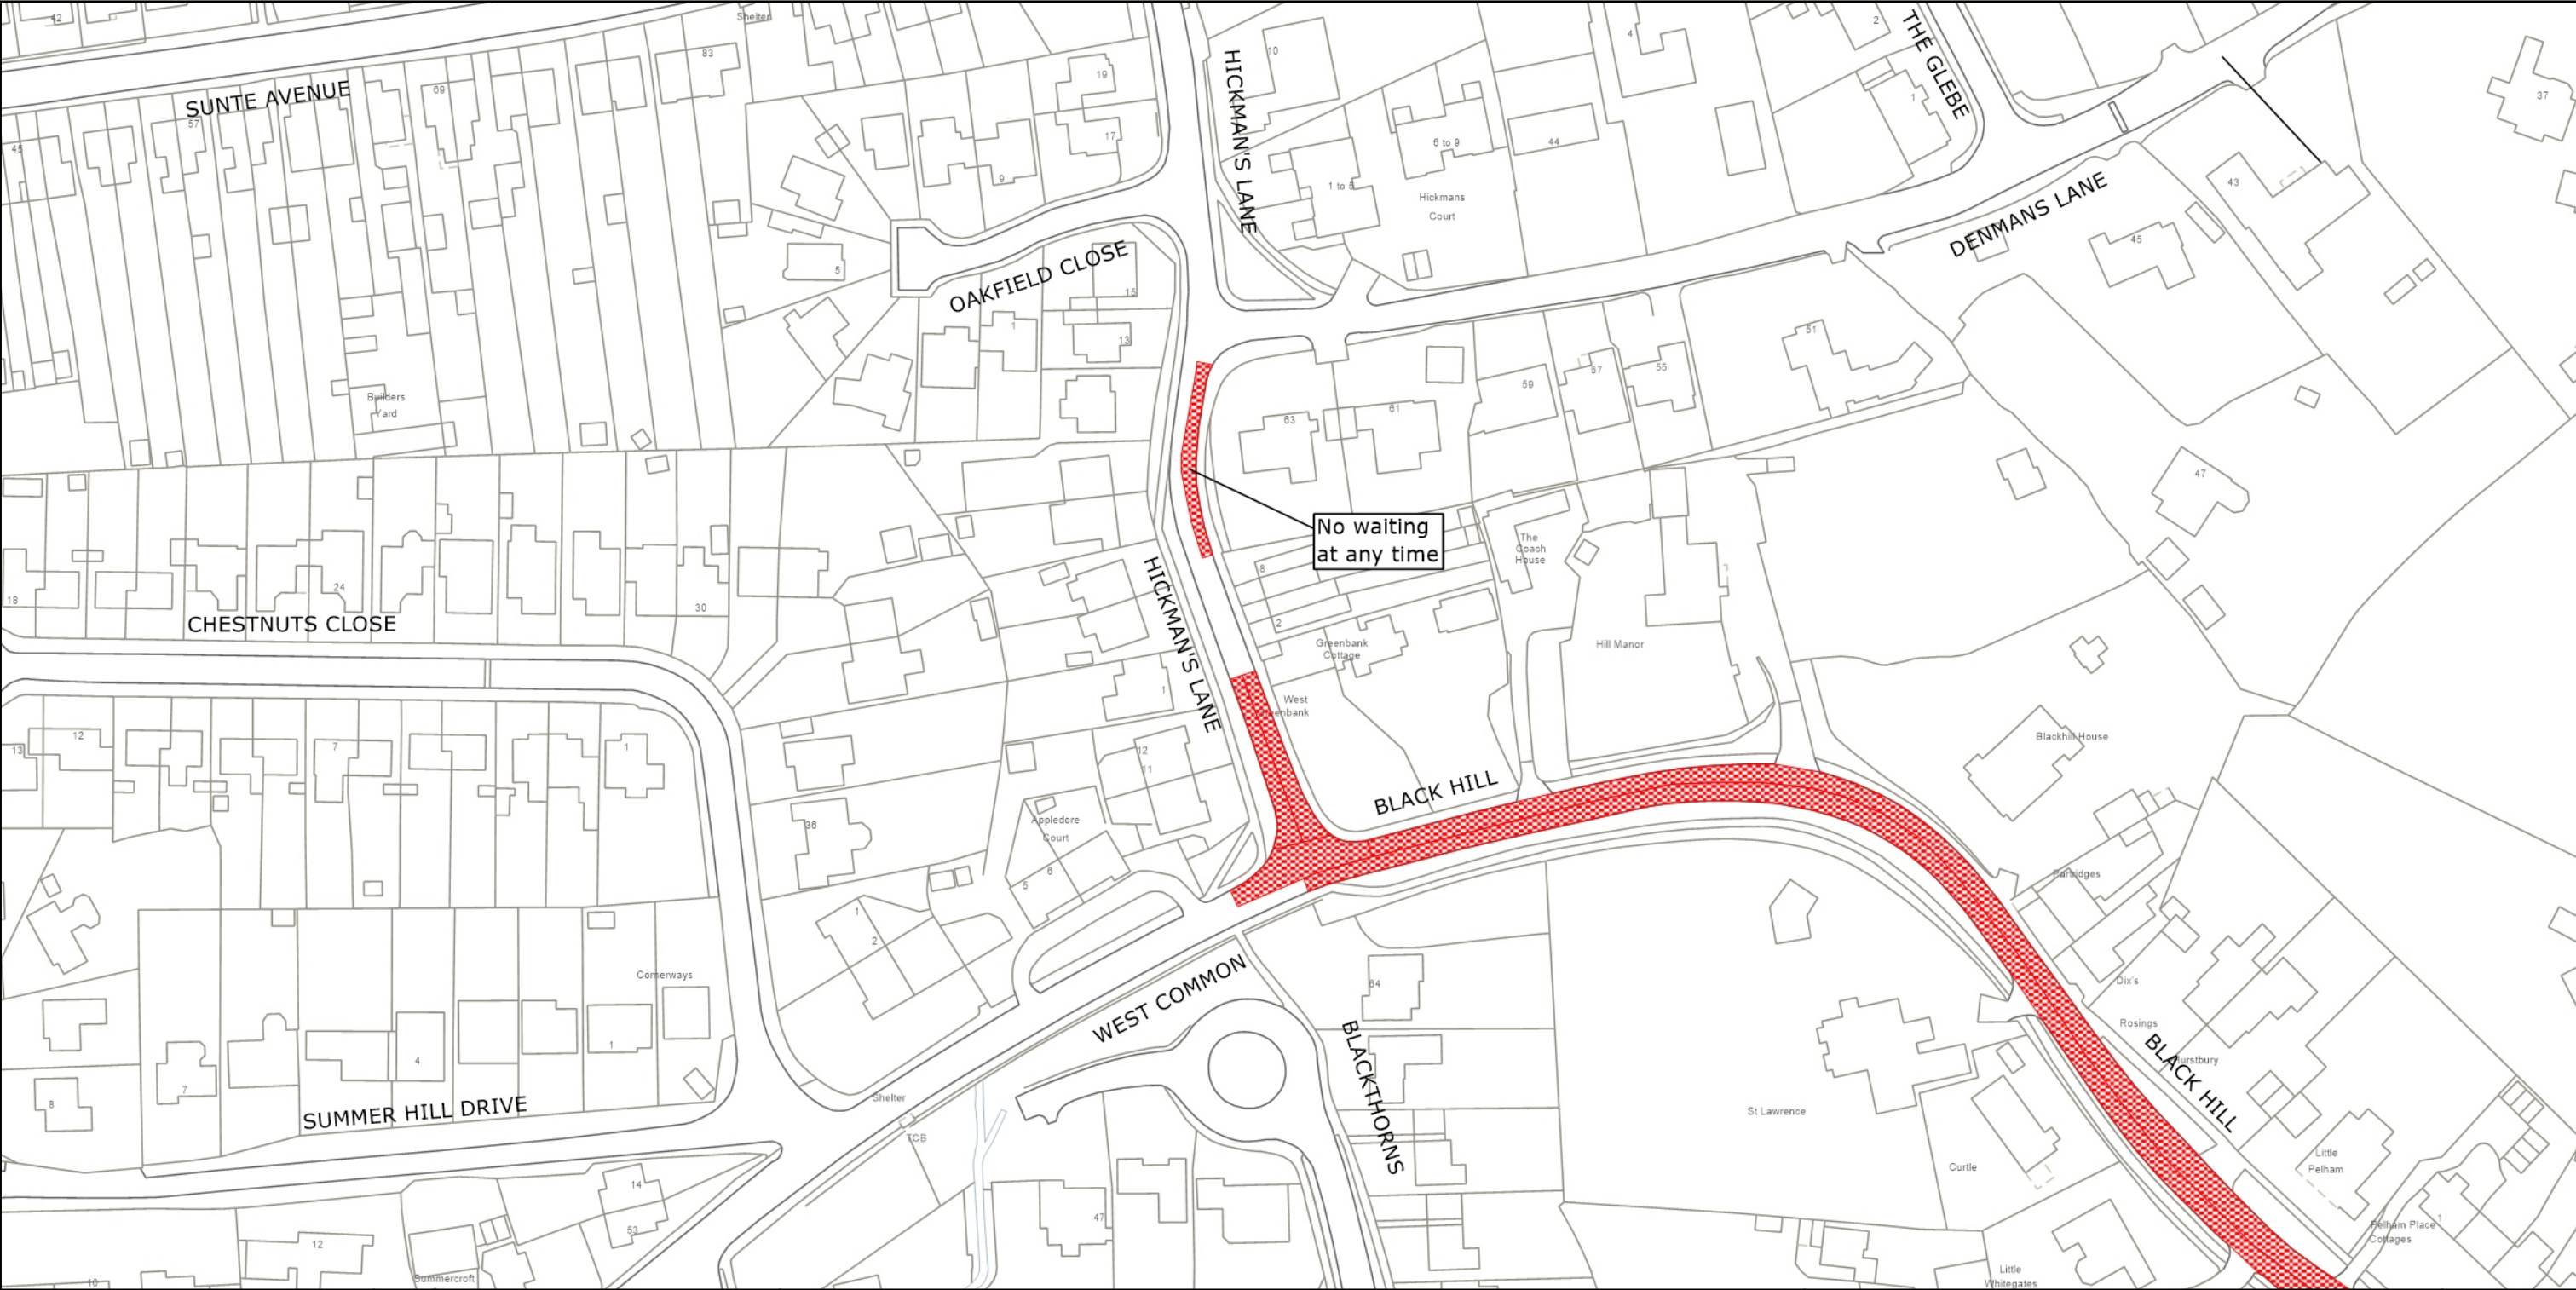

 <p>West Sussex County Council Highways &amp; Transport The Grange Tower Street Chichester West Sussex PO19 1RH</p>	<p>MID SUSSEX DISTRICT: LINDFIELD</p> <p>WAITING RESTRICTIONS</p>	<p>TILE REF NO: TQ3425SWN</p> <p>SHEET ISSUE NO 3</p> <p>SHEET ACTIVE FROM - 11.09.2023</p>	<p>N</p> <p>SCALE: 1:1250 at A3 size</p>
---	---	---	--

Reproduced from or based upon 2023 Ordnance Survey mapping with permission of the Controller of HMSO (c) Crown Copyright reserved.  
Unauthorised reproduction infringes Crown copyright and may lead to prosecution or civil proceedings West Sussex County Council Licence No. AC0000849983



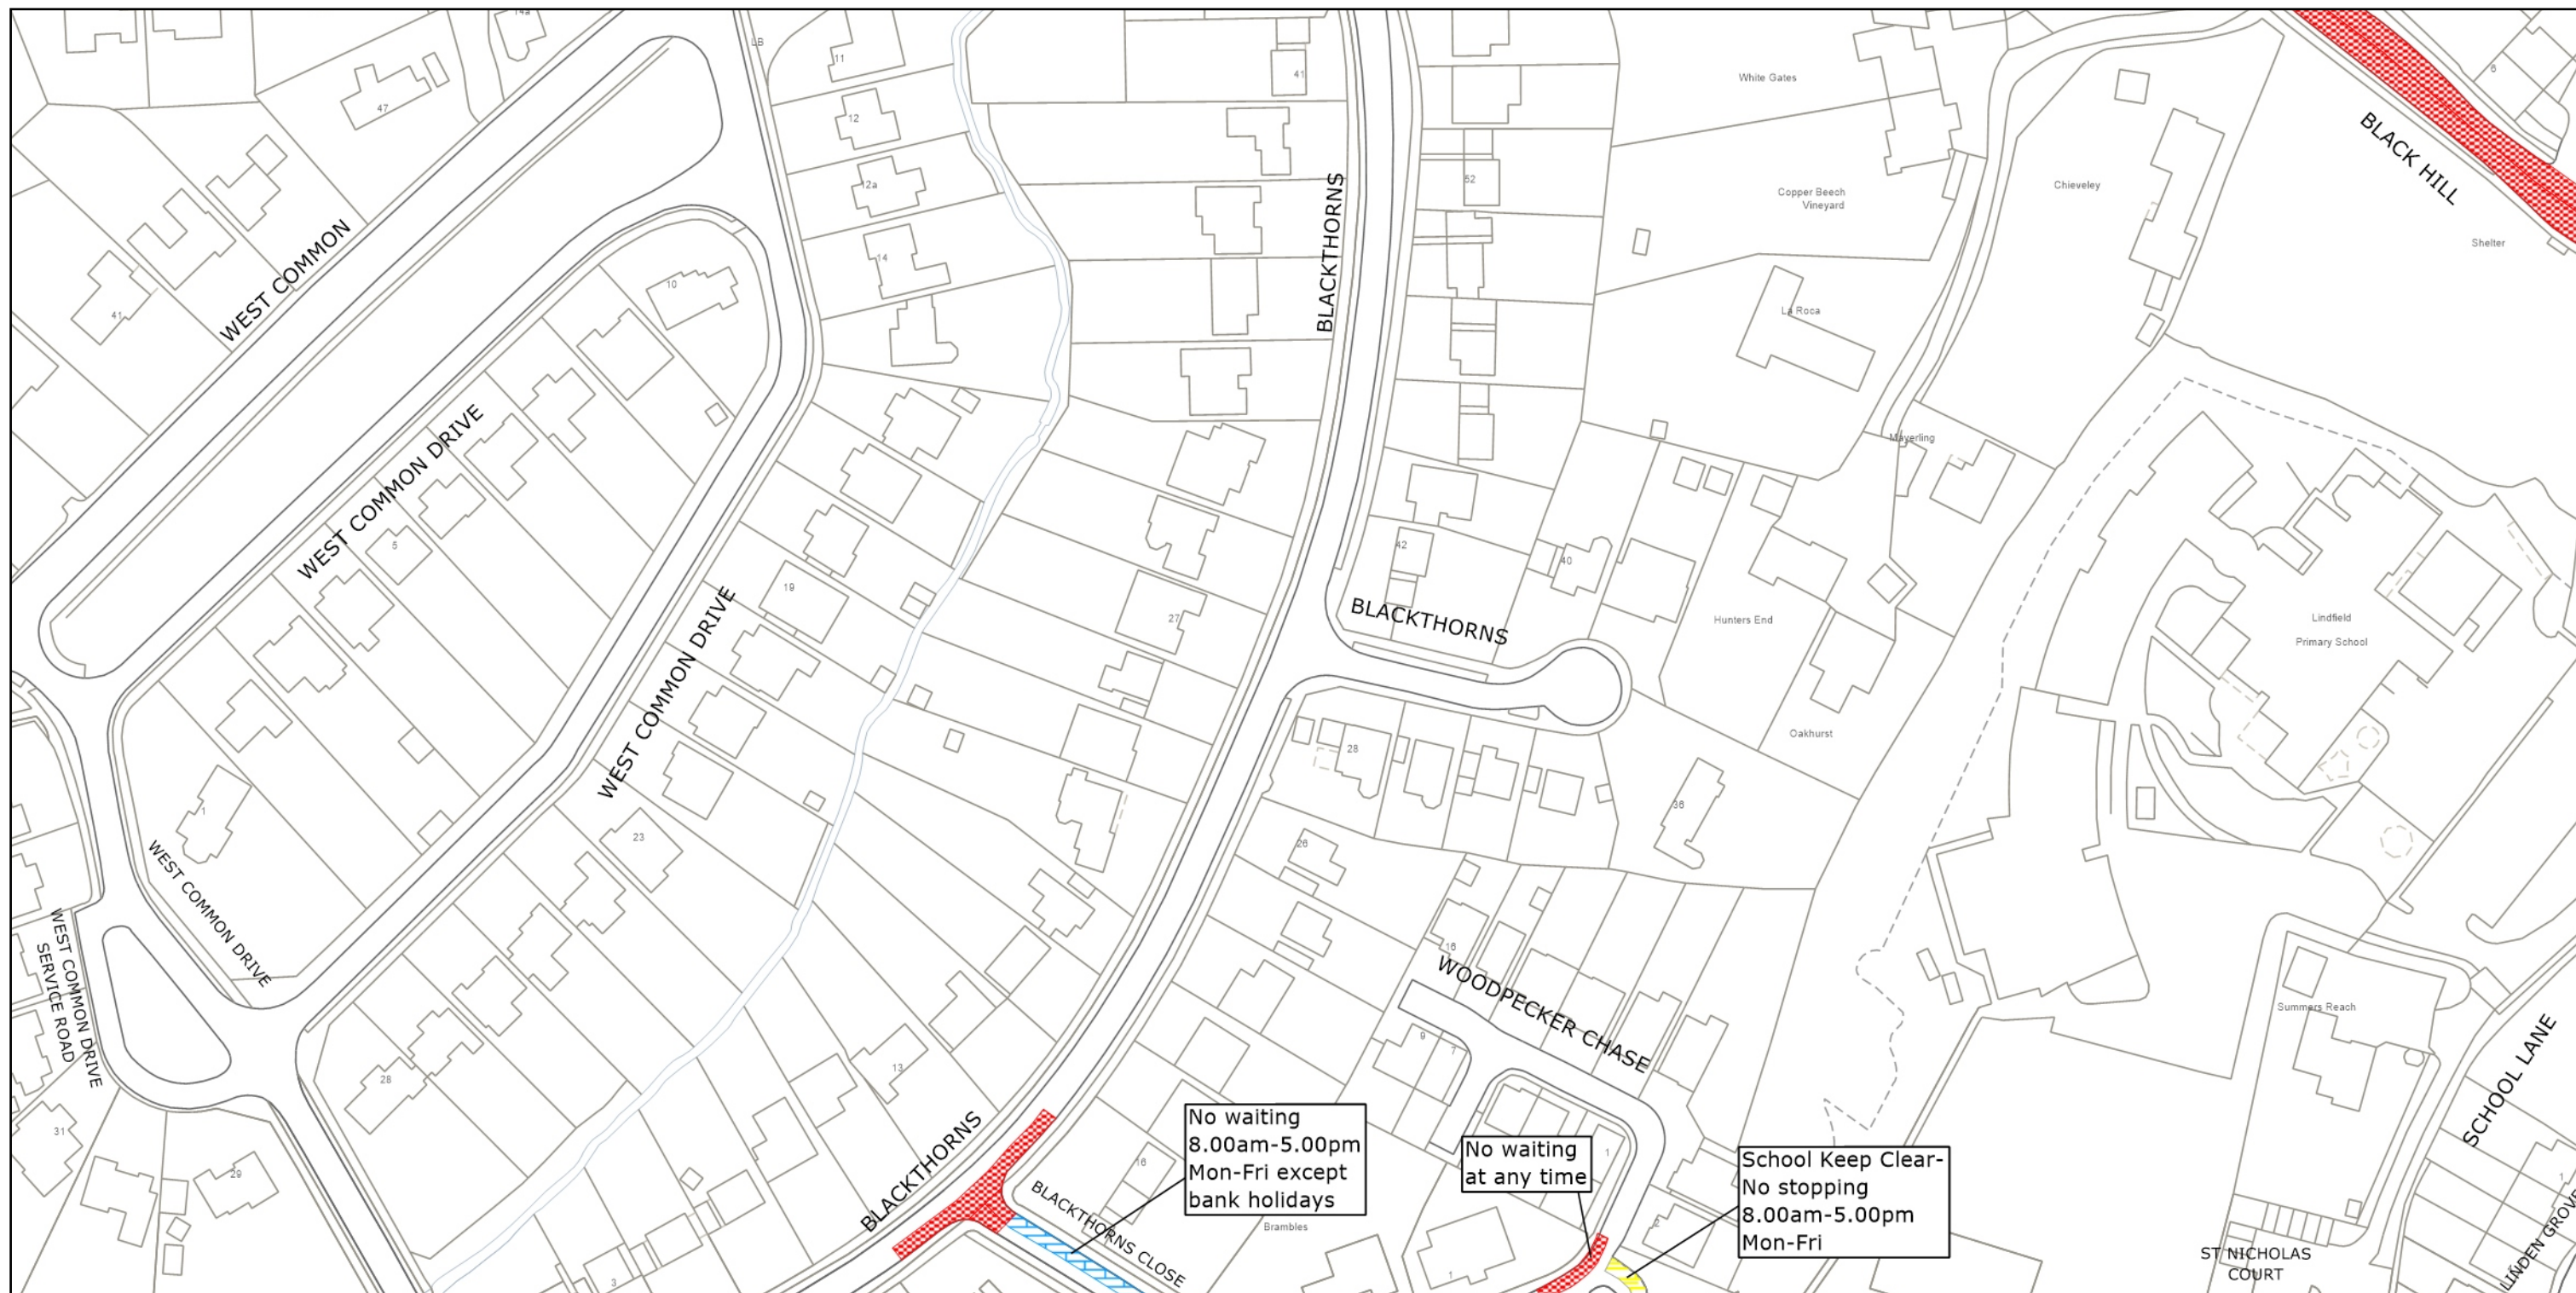

West Sussex County Council  
Highways & Transport  
The Grange  
Tower Street  
Chichester  
West Sussex  
PO19 1RH

MID SUSSEX DISTRICT: LINDFIELD

WAITING RESTRICTIONS

Reproduced from or based upon 2023 Ordnance Survey mapping with permission of the Controller of HMSO (c) Crown Copyright reserved.  
Unauthorised reproduction infringes Crown copyright and may lead to prosecution or civil proceedings West Sussex County Council Licence No. AC0000849983

TILE REF NO:  
TQ3425SWS

SHEET ISSUE NO 3  
SHEET ACTIVE FROM - 11.09.2023



SCALE:  
1:1250  
at A3 size