


WEST SUSSEX COUNTY COUNCIL
((MID SUSSEX DISTRICT)(PARKING PLACES & TRAFFIC REGULATION)
(CONSOLIDATION NO.2) ORDER 2006)
(COPTHORNE: WESTWAY AMENDMENT)
ORDER 2023

WORTH: LOCATION OF WAITING RESTRICTIONS

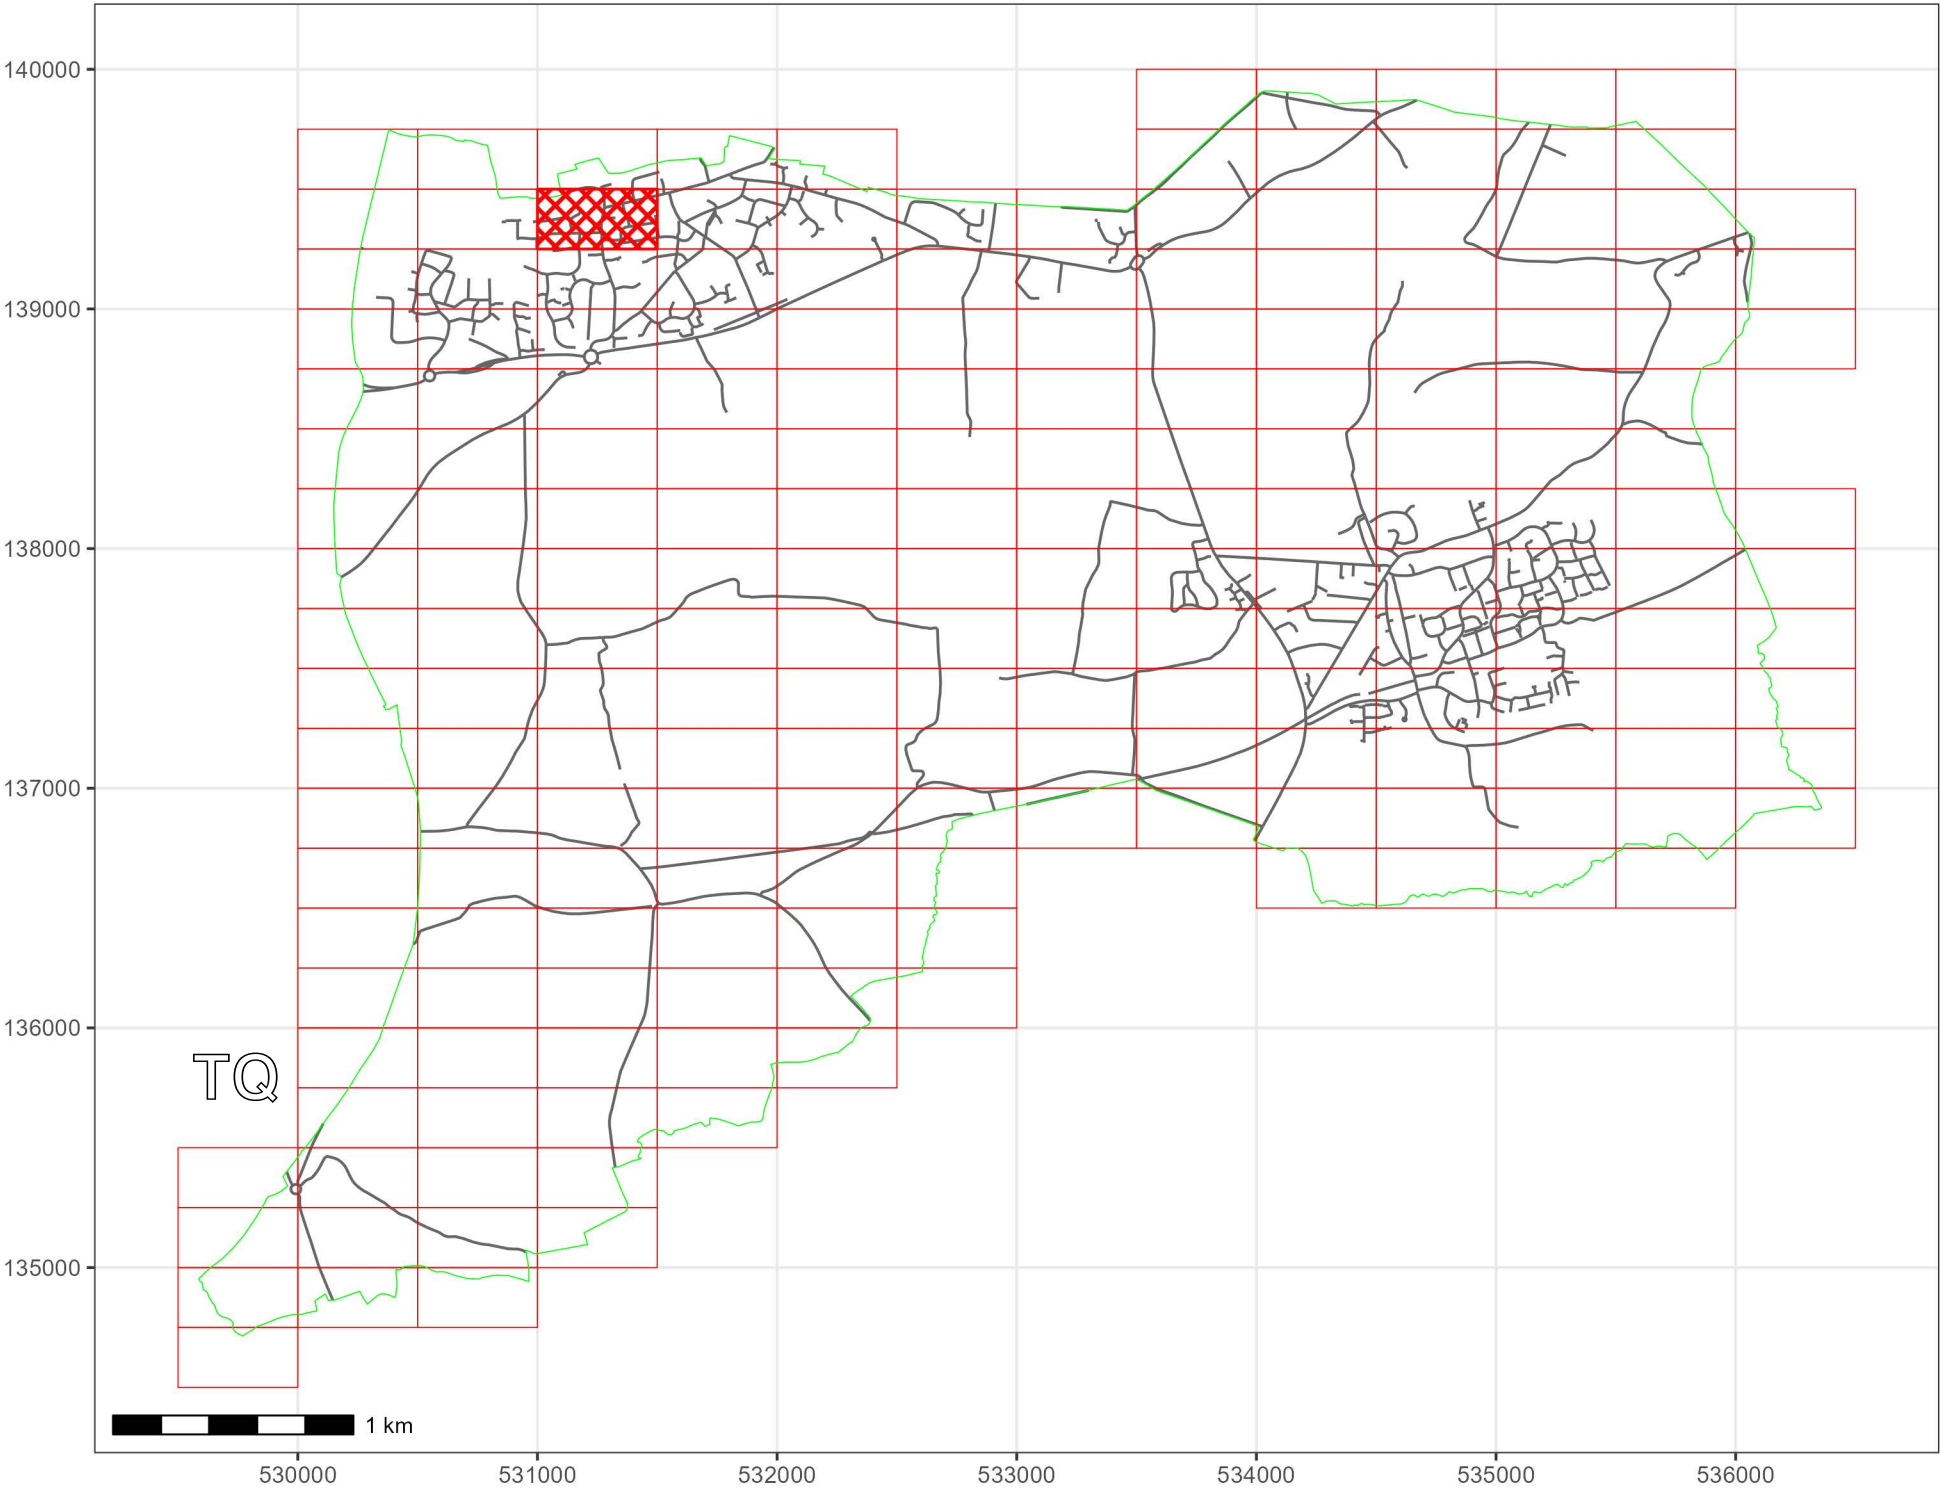

- KEY:**
- OS.TILE GRID
 - PARKING TILE GRID
 - LOCATION OF WAITING RESTRICTIONS
 - PARISH BOUNDARY
 - ROAD NETWORK



West Sussex County Council
Highways & Transport
The Grange
Tower Street
Chichester
West Sussex
PO19 1RH

WEST SUSSEX COUNTY COUNCIL
((MID SUSSEX DISTRICT)(PARKING PLACES & TRAFFIC
REGULATION)(CONSOLIDATION NO.2) ORDER 2006)
(COPTHORNE: WESTWAY AMENDMENT)
ORDER 2023

LOCATION OF WAITING RESTRICTIONS



WEST SUSSEX COUNTY COUNCIL
((MID SUSSEX DISTRICT) (PARKING PLACES & TRAFFIC REGULATION)
(CONSOLIDATION NO.2) ORDER 2006)

(COPTHORNE: WESTWAY AMENDMENT) ORDER 2023

West Sussex County Council in exercise of their powers under Sections 1 (a) 2 (1) and (2), 4 (2), 45. 46. 49 and 53 and Part IV of Schedule 9 of the Road Traffic Regulation Act 1984 ("the Act") as amended and of all other enabling powers and after consultation with the Chief Officer of Police in accordance with Part III of Schedule 9 to the Act hereby make the following Order:-

1. The Order shall come into operation on the Eighteenth day of December 2023 and may be cited as "West Sussex County Council) ((Mid Sussex District) (Parking Places & Traffic Regulation) (Consolidation No.2) Order 2006) (Cophorne: Westway Amendment) Order 2023".
2. The "West Sussex County Council ((Mid Sussex District) (Parking Places & Traffic Regulation) (Consolidation No.2) Order 2006" is hereby amended by the replacement of the plan specified in the First Schedule to this Order, with the plan specified in the Second Schedule, attached hereto.

FIRST SCHEDULE
Plan to be Replaced

TQ3139SWN (Issue Number 1)

SECOND SCHEDULE
Replacement Plan

TQ3139SWN (Issue Number 2)

For and on behalf of WEST SUSSEX COUNTY COUNCIL


Authorised Signatory:




NAME: Martin Moore

DATE MADE: Fourteenth day of December 2023

MDS2308-MM

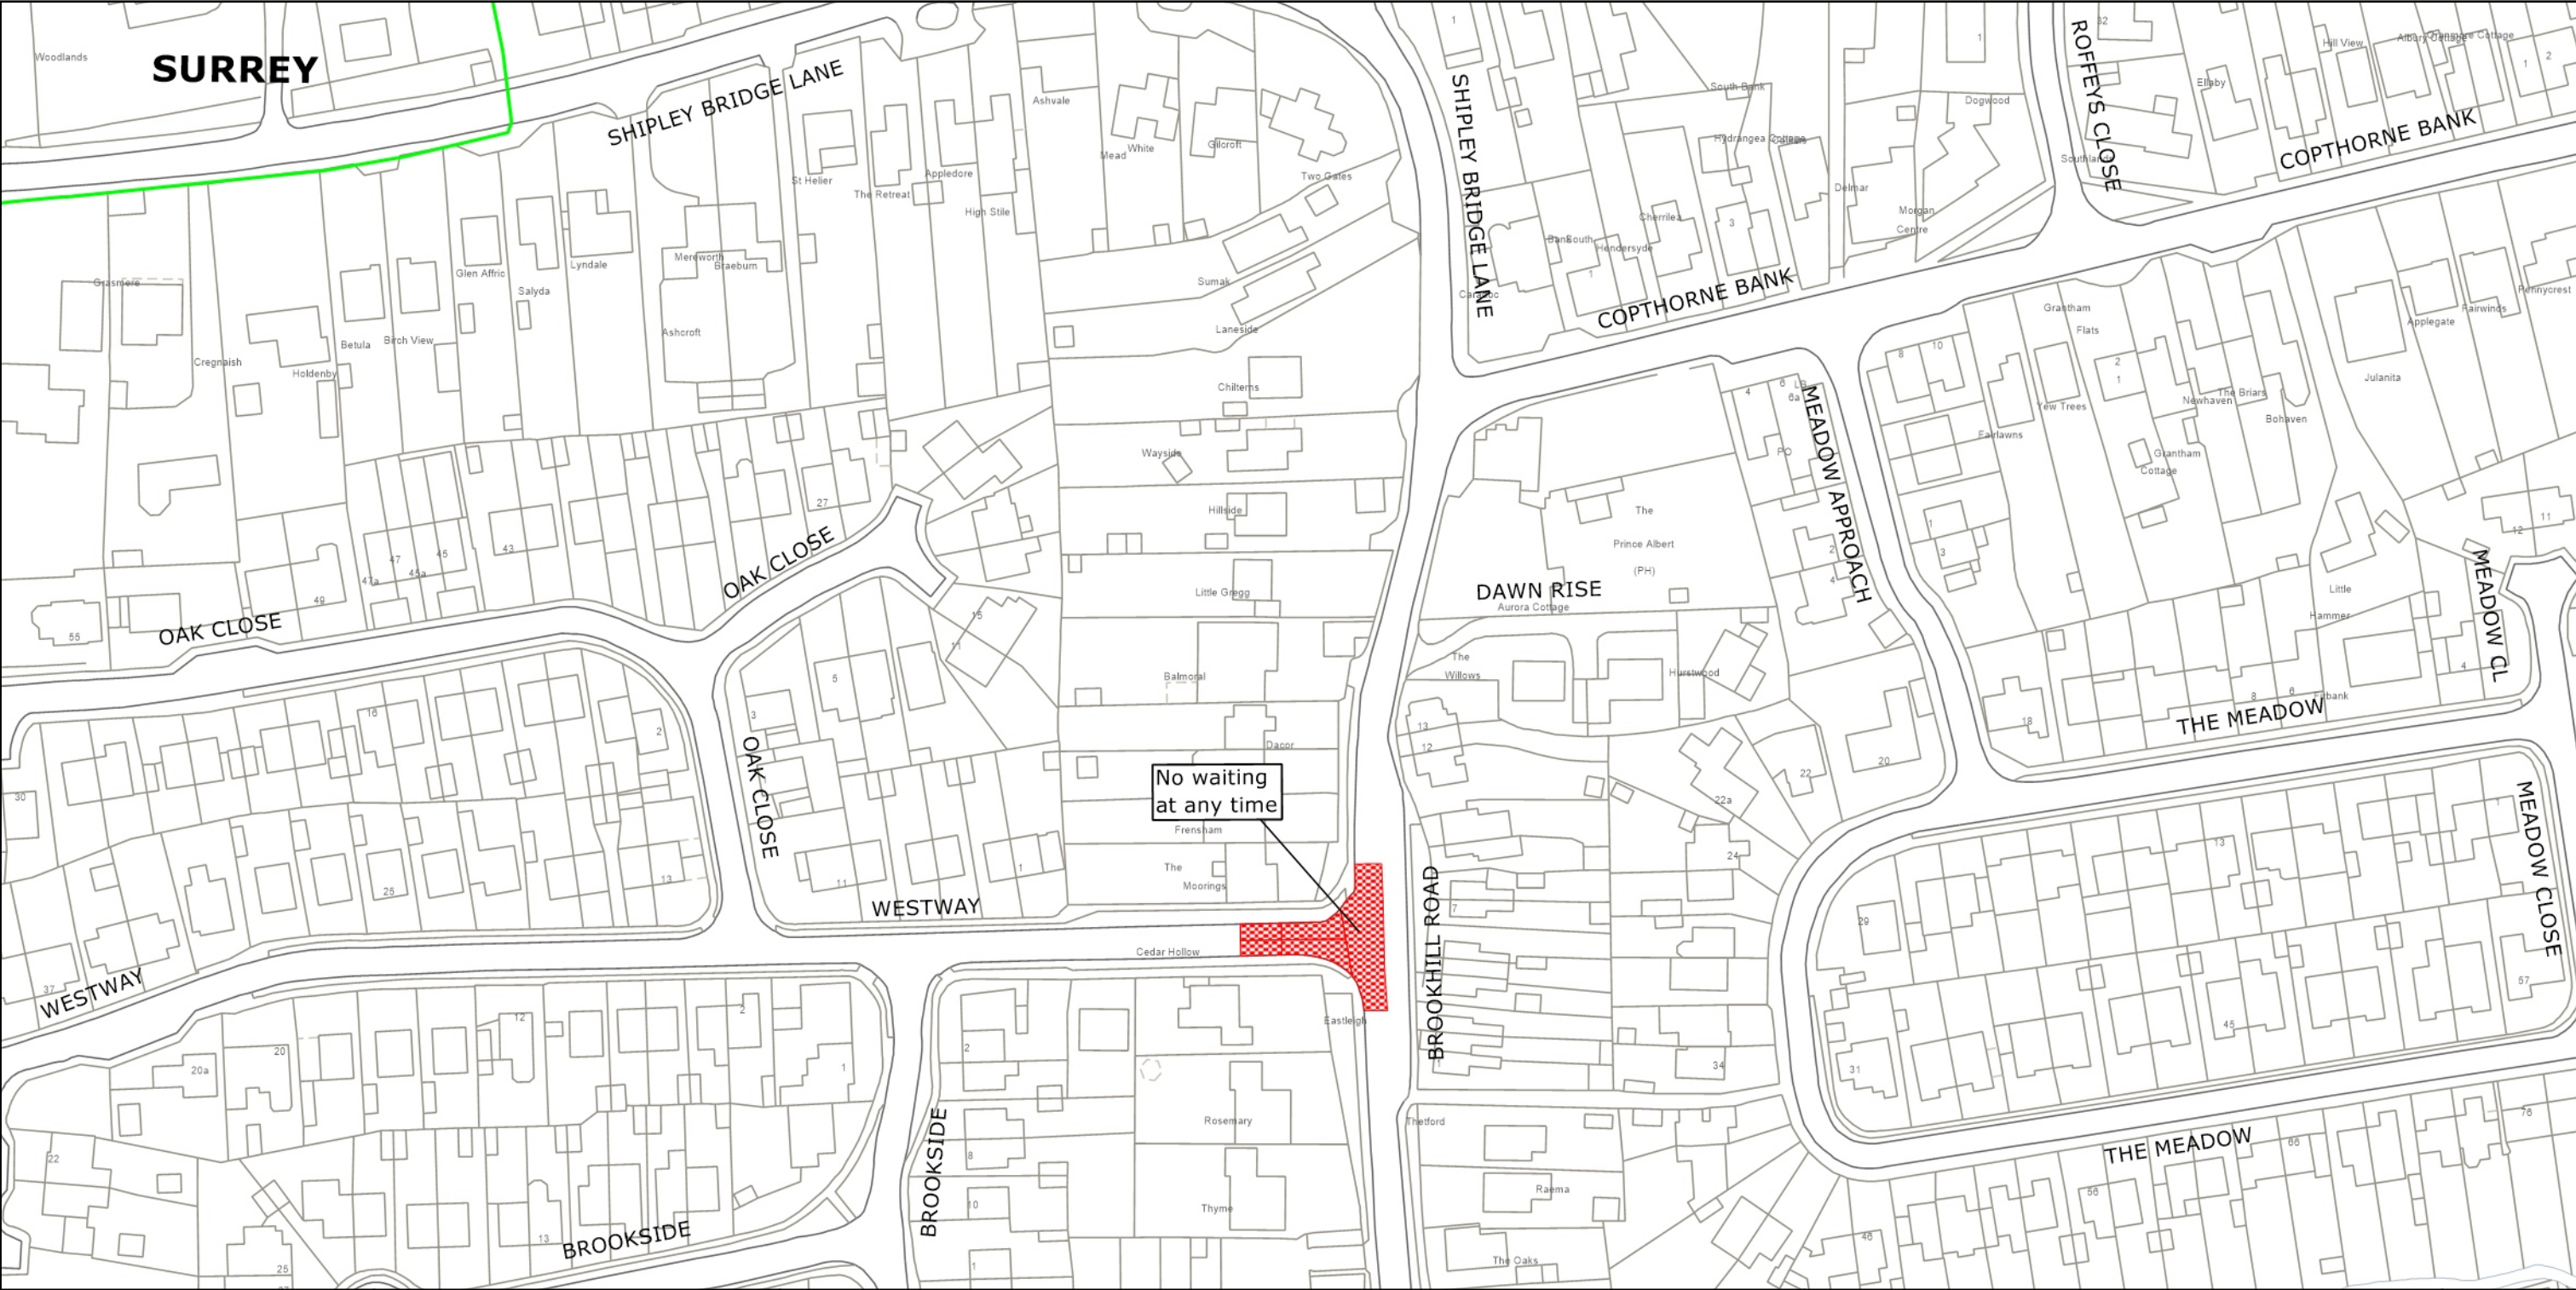

	<p>West Sussex County Council Highways & Transport The Grange Tower Street Chichester West Sussex PO19 1RH</p>	<p>MID SUSSEX DISTRICT: WORTH</p> <p>WAITING RESTRICTIONS</p>	<p>TILE REF NO: TQ3139SWN</p> <p>SHEET ISSUE NO 2</p> <p>SHEET ACTIVE FROM - 18.12.2023</p>	<p>N</p>  <p>SCALE: 1:1250 at A3 size</p>
--	--	---	---	--

© Crown copyright and database rights 2023 OS AC0000849983. You are permitted to use this data solely to enable you to respond to, or interact with, the organisation that provided you with the data. You are not permitted to copy, sub-license, distribute or sell any of this data to third parties in any form.