






WEST SUSSEX COUNTY COUNCIL  
((MID SUSSEX DISTRICT)(PARKING PLACES & TRAFFIC REGULATION)  
(CONSOLIDATION NO.2) ORDER 2006)  
(BURGESS HILL: MUNNS DRIVE & LEYLANDS ROAD AMENDMENT)  
ORDER 2024

# BURGESS HILL: LOCATION OF WAITING RESTRICTIONS



**KEY:**

-  OS.TILE GRID
-  PARKING TILE GRID
-  LOCATION OF WAITING RESTRICTIONS
-  PARISH BOUNDARY
-  ROAD NETWORK



West Sussex County Council  
 Highways & Transport  
 The Grange  
 Tower Street  
 Chichester  
 West Sussex  
 PO19 1RH

WEST SUSSEX COUNTY COUNCIL  
 ((MID SUSSEX DISTRICT)(PARKING PLACES & TRAFFIC  
 REGULATION)(CONSOLIDATION NO.2) ORDER 2006)  
 (BURGESS HILL: MUNNS DRIVE & LEYLANDS ROAD  
 AMENDMENT) ORDER 2024

## LOCATION OF WAITING RESTRICTIONS



© Crown copyright and database rights 2023 OS AC0000849983. You are permitted to use this data solely to enable you to respond to, or interact with, the organisation that provided you with the data. You are not permitted to copy, sub-license, distribute or sell any of this data to third parties in any form.

DATE: 02.09.2024

**WEST SUSSEX COUNTY COUNCIL**  
**((MID SUSSEX DISTRICT) (PARKING PLACES & TRAFFIC REGULATION)**  
**(CONSOLIDATION NO.2) ORDER 2006)**

**(BURGESS HILL: MUNNS DRIVE & LEYLANDS ROAD AMENDMENT) ORDER 2024**

West Sussex County Council in exercise of their powers under Sections 1 (a) 2 (1) and (2), 4 (2), 45. 46. 49 and 53 and Part IV of Schedule 9 of the Road Traffic Regulation Act 1984 ("the Act") as amended and of all other enabling powers and after consultation with the Chief Officer of Police in accordance with Part III of Schedule 9 to the Act hereby make the following Order:-

1. The Order shall come into operation on the Second day of September 2024 and may be cited as "West Sussex County Council ((Mid Sussex District) (Parking Places & Traffic Regulation) (Consolidation No.2) Order 2006) (Burgess Hill: Munns Drive & Leylands Road Amendment) Order 2024".
2. The "West Sussex County Council ((Mid Sussex District) (Parking Places & Traffic Regulation) (Consolidation No.2) Order 2006" is hereby amended by the replacement of the plan specified in the First Schedule to this Order, with the plan specified in the Second Schedule, attached hereto.

**FIRST SCHEDULE**  
**Plan to be Replaced**

TQ3119NEN (Issue Number 3)

**SECOND SCHEDULE**  
**Replacement Plan**

TQ3119NEN (Issue Number 4)

**For and on behalf of WEST SUSSEX COUNTY COUNCIL**

*Authorised Signatory:*




*NAME: Martin Moore*

*DATE MADE: Twenty Ninth day of August 2024*

*MDS2312-MM*



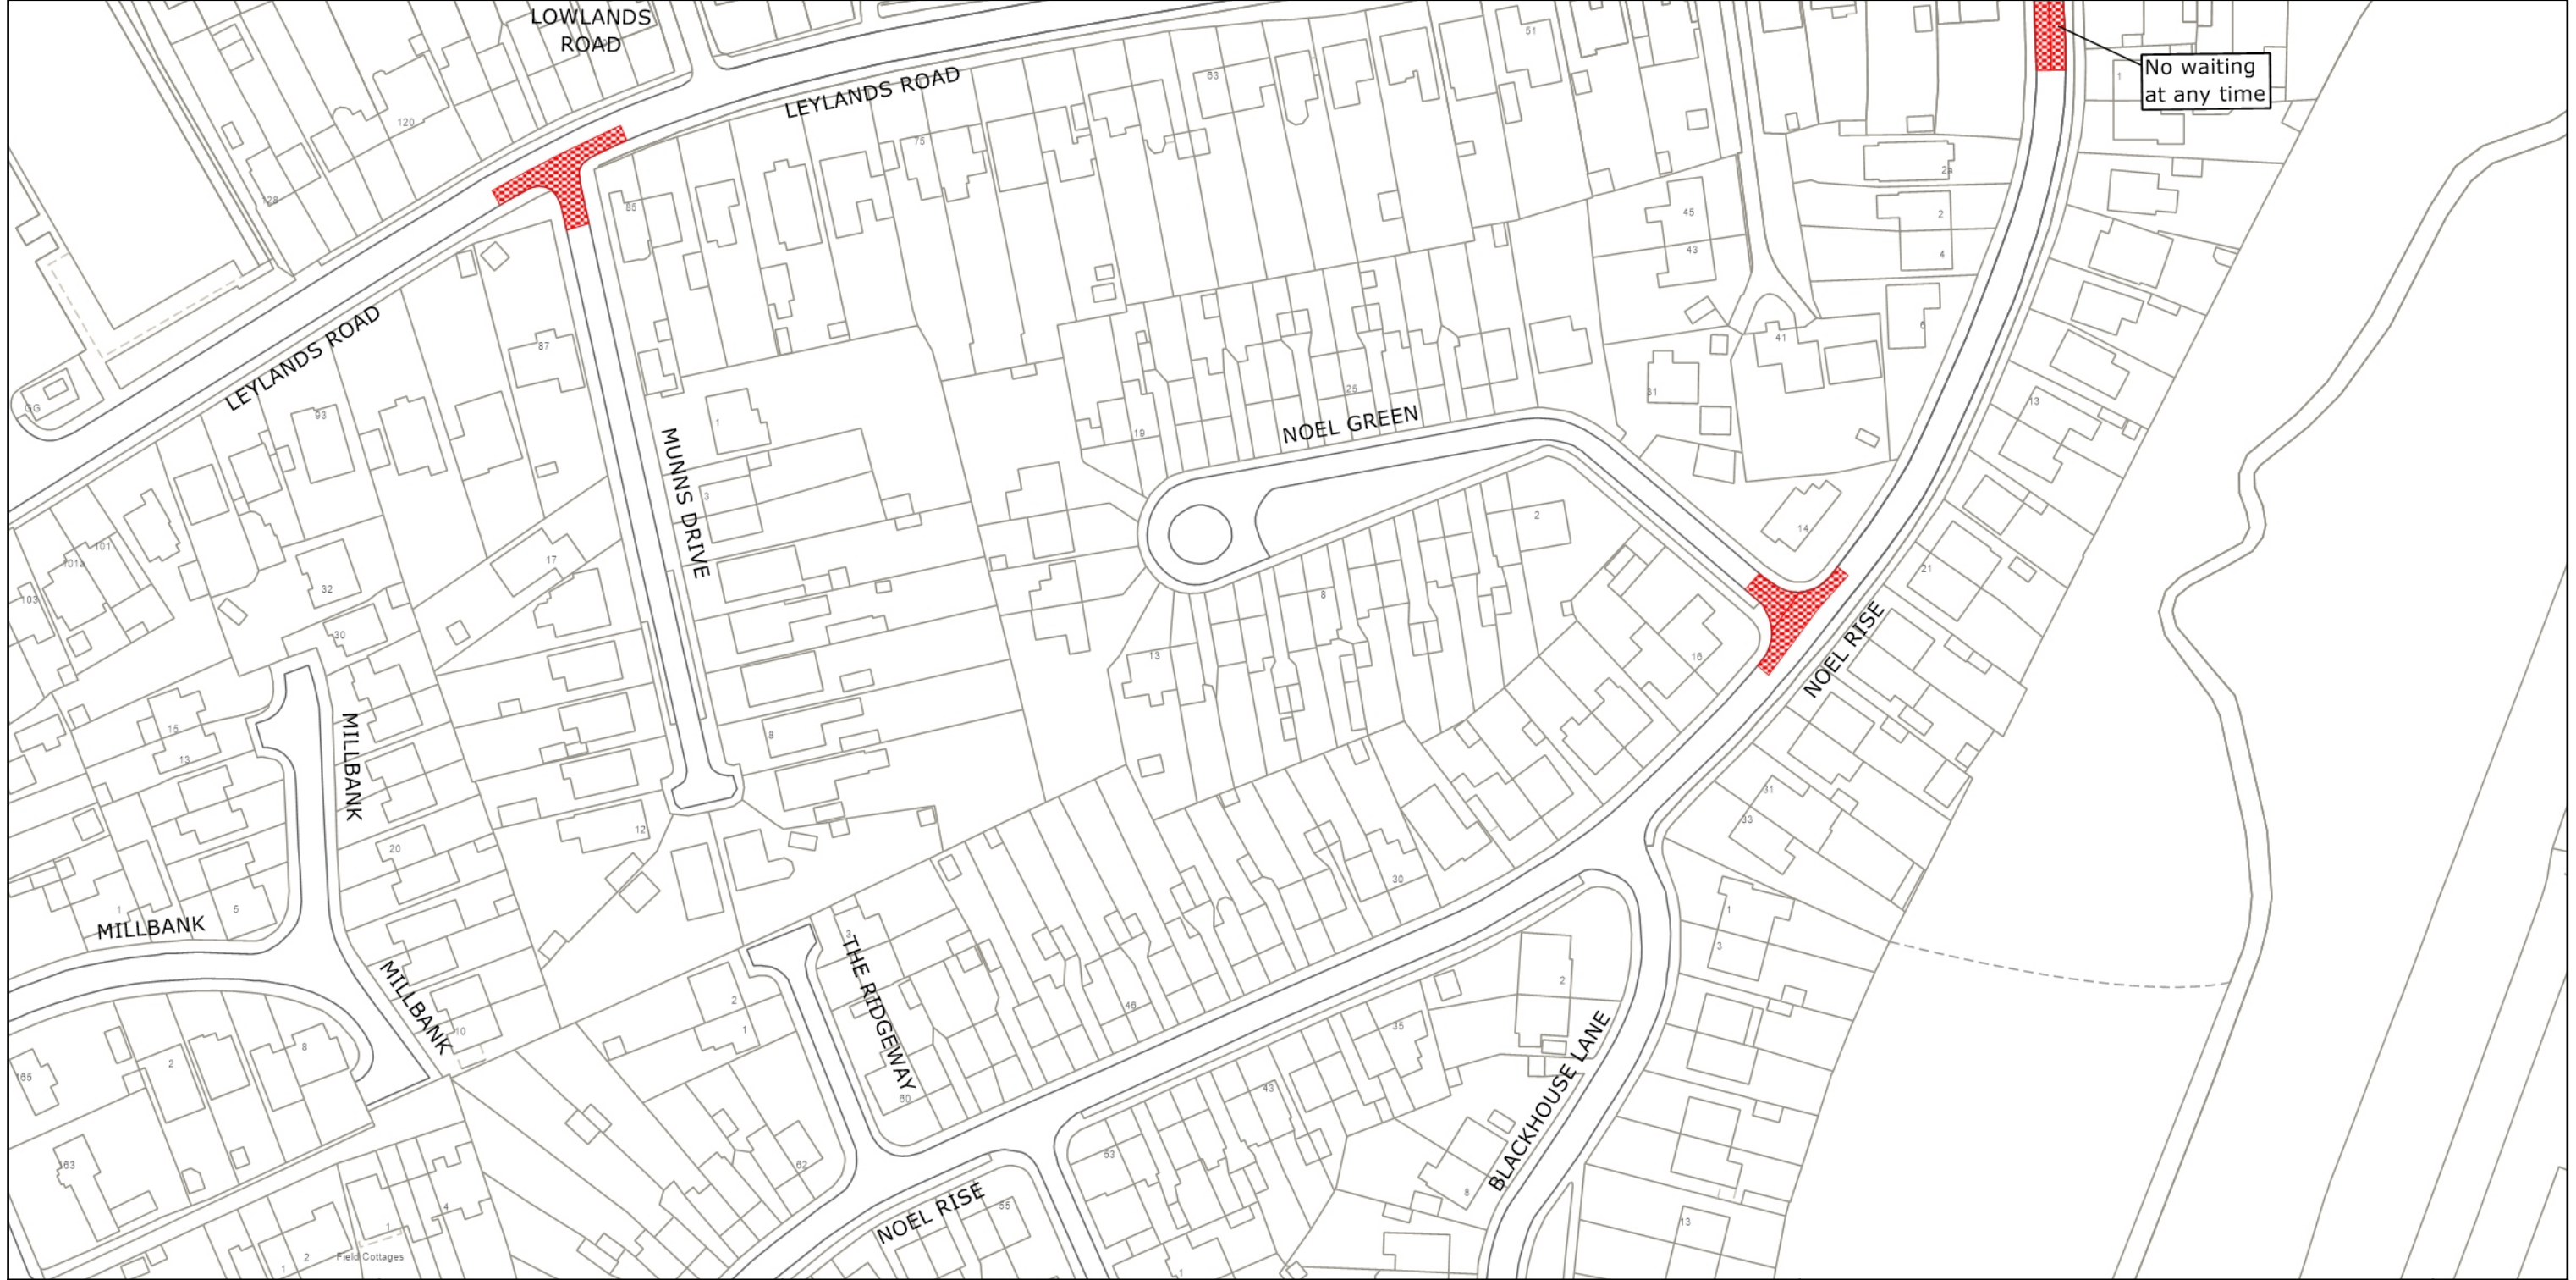

West Sussex County Council  
 Highways & Transport  
 The Grange  
 Tower Street  
 Chichester  
 West Sussex  
 PO19 1RH

MID SUSSEX DISTRICT: BURGESS HILL  
 WAITING RESTRICTIONS

TILE REF NO:  
 TQ3119NEN  
 SHEET ISSUE NO 4  
 SHEET ACTIVE FROM - 02.09.2024

N  
  
 SCALE:  
 1:1250  
 at A3 size

© Crown copyright and database rights 2024 OS AC0000849983. You are permitted to use this data solely to enable you to respond to, or interact with, the organisation that provided you with the data. You are not permitted to copy, sub-license, distribute or sell any of this data to third parties in any form.