






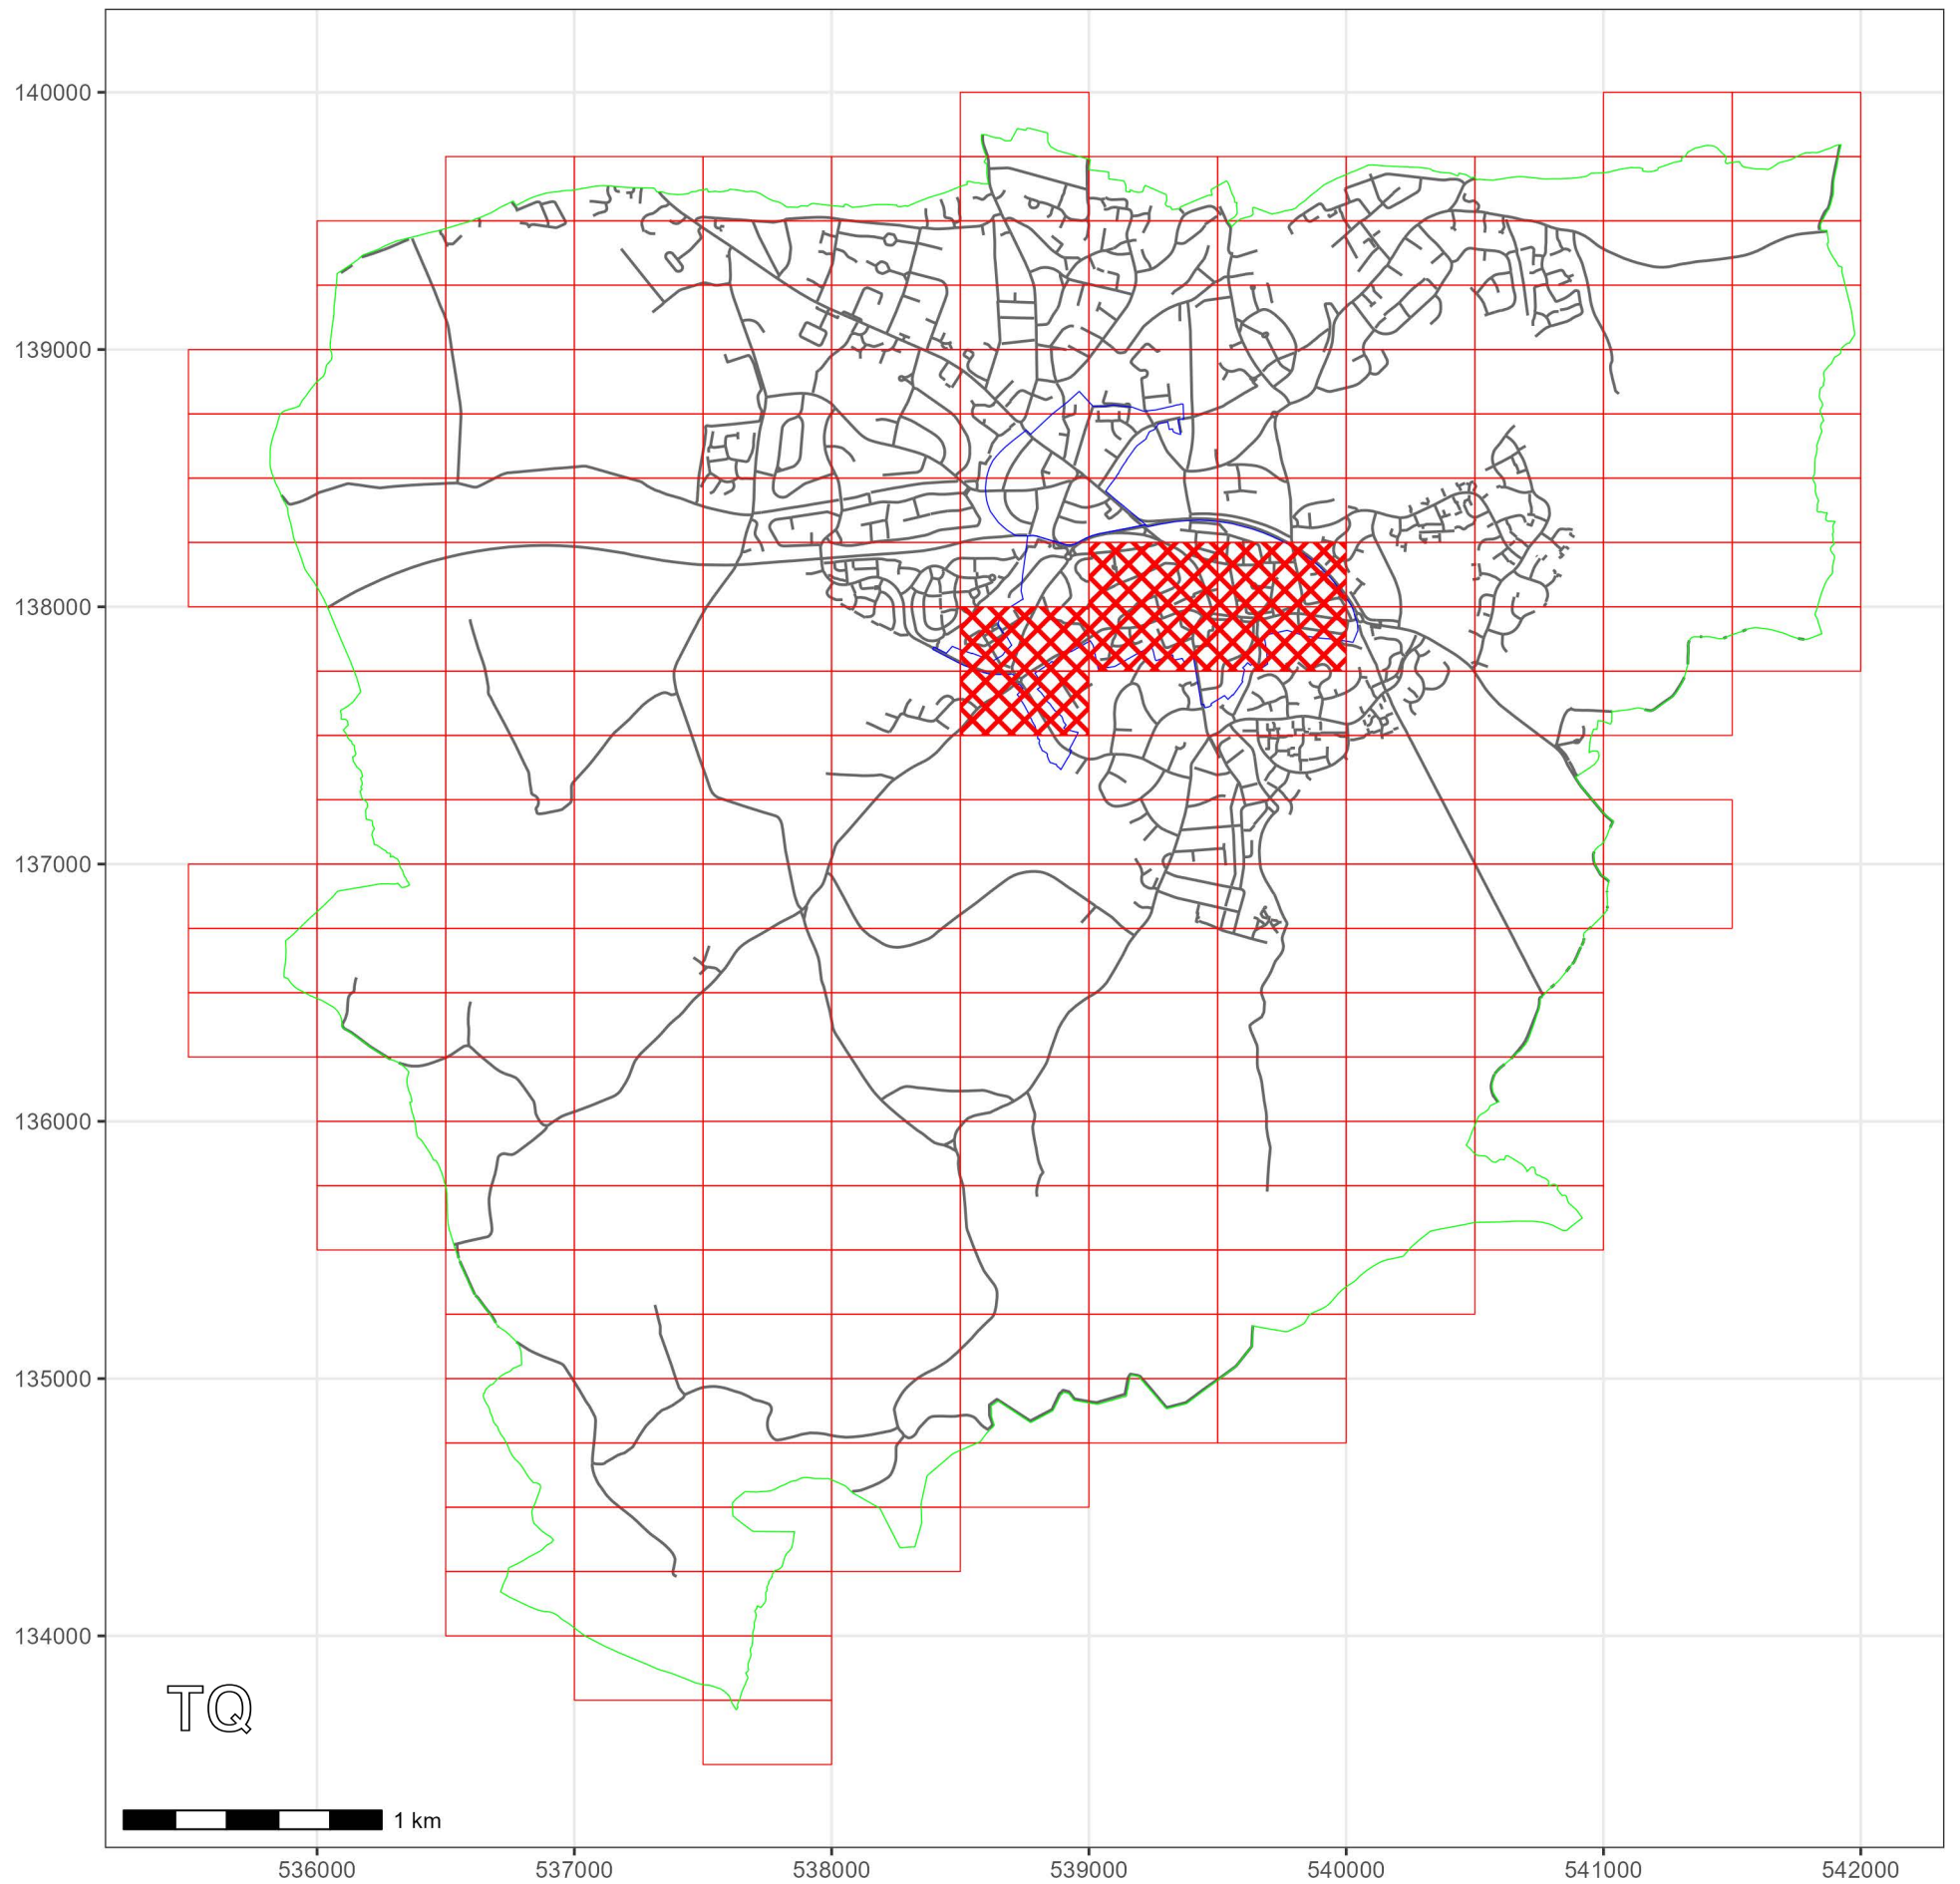

WEST SUSSEX COUNTY COUNCIL  
((MID SUSSEX DISTRICT)(PARKING PLACES & TRAFFIC REGULATION)  
(CONSOLIDATION NO.2) ORDER 2006)  
(EAST GRINSTEAD: CONTROLLED PARKING ZONE AMENDMENT)  
ORDER 2024

# EAST GRINSTEAD: LOCATION OF WAITING RESTRICTIONS



**KEY:**

-  OS.TILE GRID
-  PARKING TILE GRID
-  LOCATION OF WAITING RESTRICTIONS
-  PARISH BOUNDARY
-  ROAD NETWORK
-  CONTROLLED PARKING ZONE BOUNDARY



West Sussex County Council  
 Highways & Transport  
 The Grange  
 Tower Street  
 Chichester  
 West Sussex  
 PO19 1RH

WEST SUSSEX COUNTY COUNCIL  
 ((MID SUSSEX DISTRICT)(PARKING PLACES & TRAFFIC  
 REGULATION)(CONSOLIDATION NO.2) ORDER 2006)  
 (EAST GRINSTEAD: CONTROLLED PARKING ZONE  
 AMENDMENT) ORDER 2024



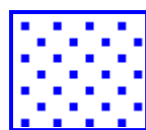
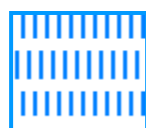

LOCATION OF WAITING RESTRICTIONS




### Key for Waiting Restrictions

All areas over which the provision of the orders apply are defined by the shaded areas as shown on the following plans plus a contiguous area not indicated on the plans of verge and/or footway between the carriageway edge and the highway boundary. The plans in this schedule are based upon grid references of the Ordnance Survey National Grid defined by the OSGB 36 triangulation.


#### Prohibition of Waiting

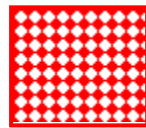100		z_circle	No waiting, loading and unloading at any time
101		check	No waiting at any time
115		dot6	No waiting 10.00am-11.00am Mon-Sat
158		pat 046	No waiting 9.00am-5.00pm Mon-Sat except bank holidays
163		pat064	No waiting 10.00am-11.00am, 2.00pm-3.00pm Mon-Fri except bank holidays


#### Charged on-street Parking

319		usgs731	Pay and Display up to 1hr 9.00am-5.00pm Mon-Sat except bank holidays
-----	---	---------	---


#### Shared Residents Parking & Charged On-street Parking

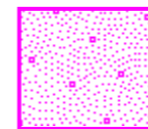424		gravel	Pay and Display up to 2hrs and Residents' and Visitors' permit holders 9.00am-5.00pm Mon-Sat except bank holidays
-----	---	--------	---




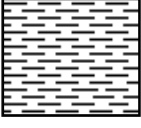
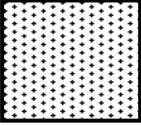
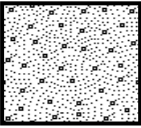
#### Residents Parking

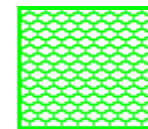512		usgs503	Residents' and Visitors' permit holders only 9.00am-5.00pm Mon-Sat except bank holidays
-----	--	---------	--

#### Shared Residents Parking & Free Limited Waiting

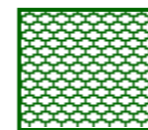613		usgs503	Residents' and Visitors' permit holders and Limited waiting for 2hrs No return within 2 hours for non-permit holders 9.00am-6.00pm Mon-Sat except bank holidays
-----	---	---------	--

## Specified Vehicles

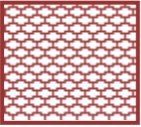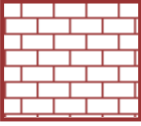810		usgs503	Loading bay-Goods vehicles only at any time
814		brick1	Loading bay-Any vehicle at any time
830		check	Disabled persons vehicles at any time
839		shd102	Parking place reserved for buses only 9.00am-5.00pm any day Max stay 2hrs No return within 2 hrs
844		usgs721	No stopping at any time except taxis
845		usgs602	No waiting at any time except taxis



**WEST SUSSEX COUNTY COUNCIL**  
**((MID SUSSEX DISTRICT) (PARKING PLACES & TRAFFIC REGULATION)**  
**(CONSOLIDATION NO.2) ORDER 2006)**

**(EAST GRINSTEAD: CONSTROLLED PARKING ZONE AMENDMENT) ORDER 2024**

West Sussex County Council in exercise of their powers under Sections 1 (a) 2 (1) and (2), 4 (2), 45. 46. 49 and 53 and Part IV of Schedule 9 of the Road Traffic Regulation Act 1984 ("the Act") as amended and of all other enabling powers and after consultation with the Chief Officer of Police in accordance with Part III of Schedule 9 to the Act hereby make the following Order:-

1. The Order shall come into operation on the Twenty Eighth day of October 2024 and may be cited as "West Sussex County Council) ((Mid Sussex District) (Parking Places & Traffic Regulation) (Consolidation No.2) Order 2006) (East Grinstead: Controlled Parking Zone Amendment) Order 2024".
2. The "West Sussex County Council ((Mid Sussex District) (Parking Places & Traffic Regulation) (Consolidation No.2) Order 2006" is hereby amended by the replacement of the plans specified in the First Schedule to this Order, with the plans specified in the Second Schedule, attached hereto.

**FIRST SCHEDULE**  
**Plans to be Replaced**

TQ3837NEN (Issue Number 5)  
TQ3837NES (Issue Number 4)  
TQ3937NEN (Issue Number 6)  
TQ3937NWN (Issue Number 4)  
TQ3938SES (Issue Number 6)  
TQ3938SWS (Issue Number 7)

**SECOND SCHEDULE**  
**Replacement Plans**

TQ3837NEN (Issue Number 6)  
TQ3837NES (Issue Number 5)  
TQ3937NEN (Issue Number 7)  
TQ3937NWN (Issue Number 5)  
TQ3938SES (Issue Number 7)  
TQ3938SWS (Issue Number 8)

**For and on behalf of WEST SUSSEX COUNTY COUNCIL**


*Authorised Signatory:*

A handwritten signature in black ink, appearing to be 'MM' followed by a horizontal line and a flourish.

*NAME: Martin Moore*

*DATE MADE: Twenty Fourth day of October 2024*

*MDS8004-MM*

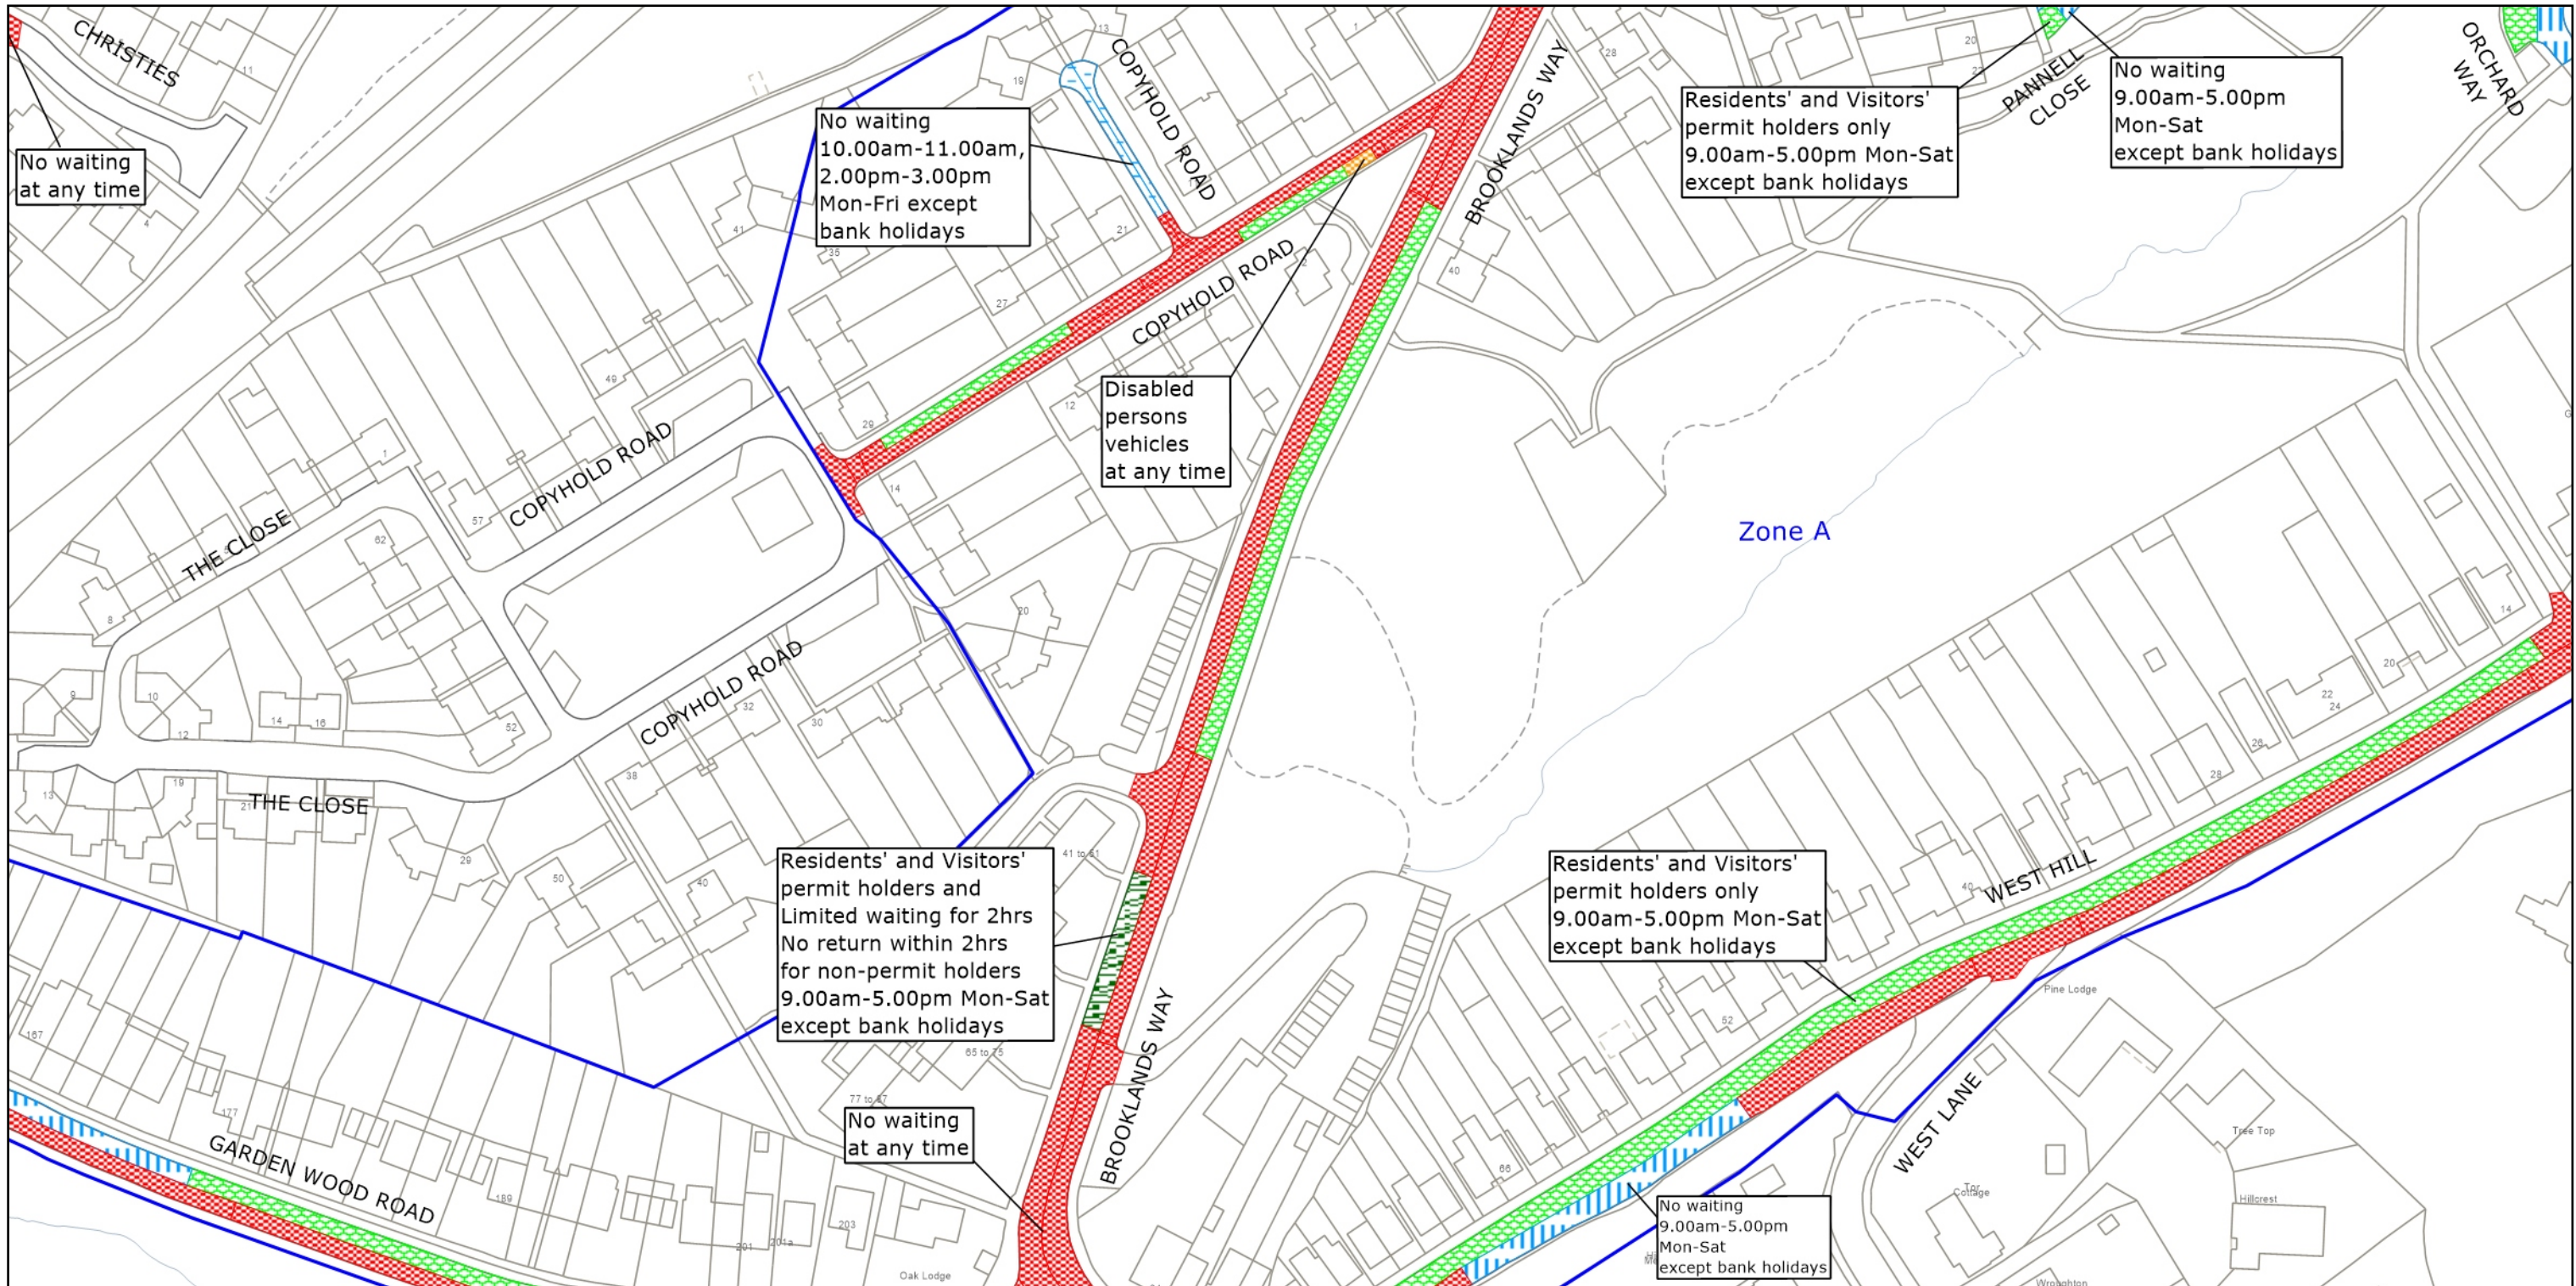


West Sussex County Council  
 Highways & Transport  
 The Grange  
 Tower Street  
 Chichester  
 West Sussex  
 PO19 1RH


MID SUSSEX DISTRICT: EAST GRINSTEAD  
 WAITING RESTRICTIONS

© Crown copyright and database rights 2025 OS AC0000849983. You are permitted to use this data solely to enable you to respond to, or interact with, the organisation that provided you with the data. You are not permitted to copy, sub-license, distribute or sell any of this data to third parties in any form.

TILE REF NO:  
 TQ3837NEN  
 SHEET ISSUE NO 6  
 SHEET ACTIVE FROM - 28.10.2024

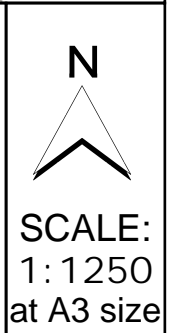



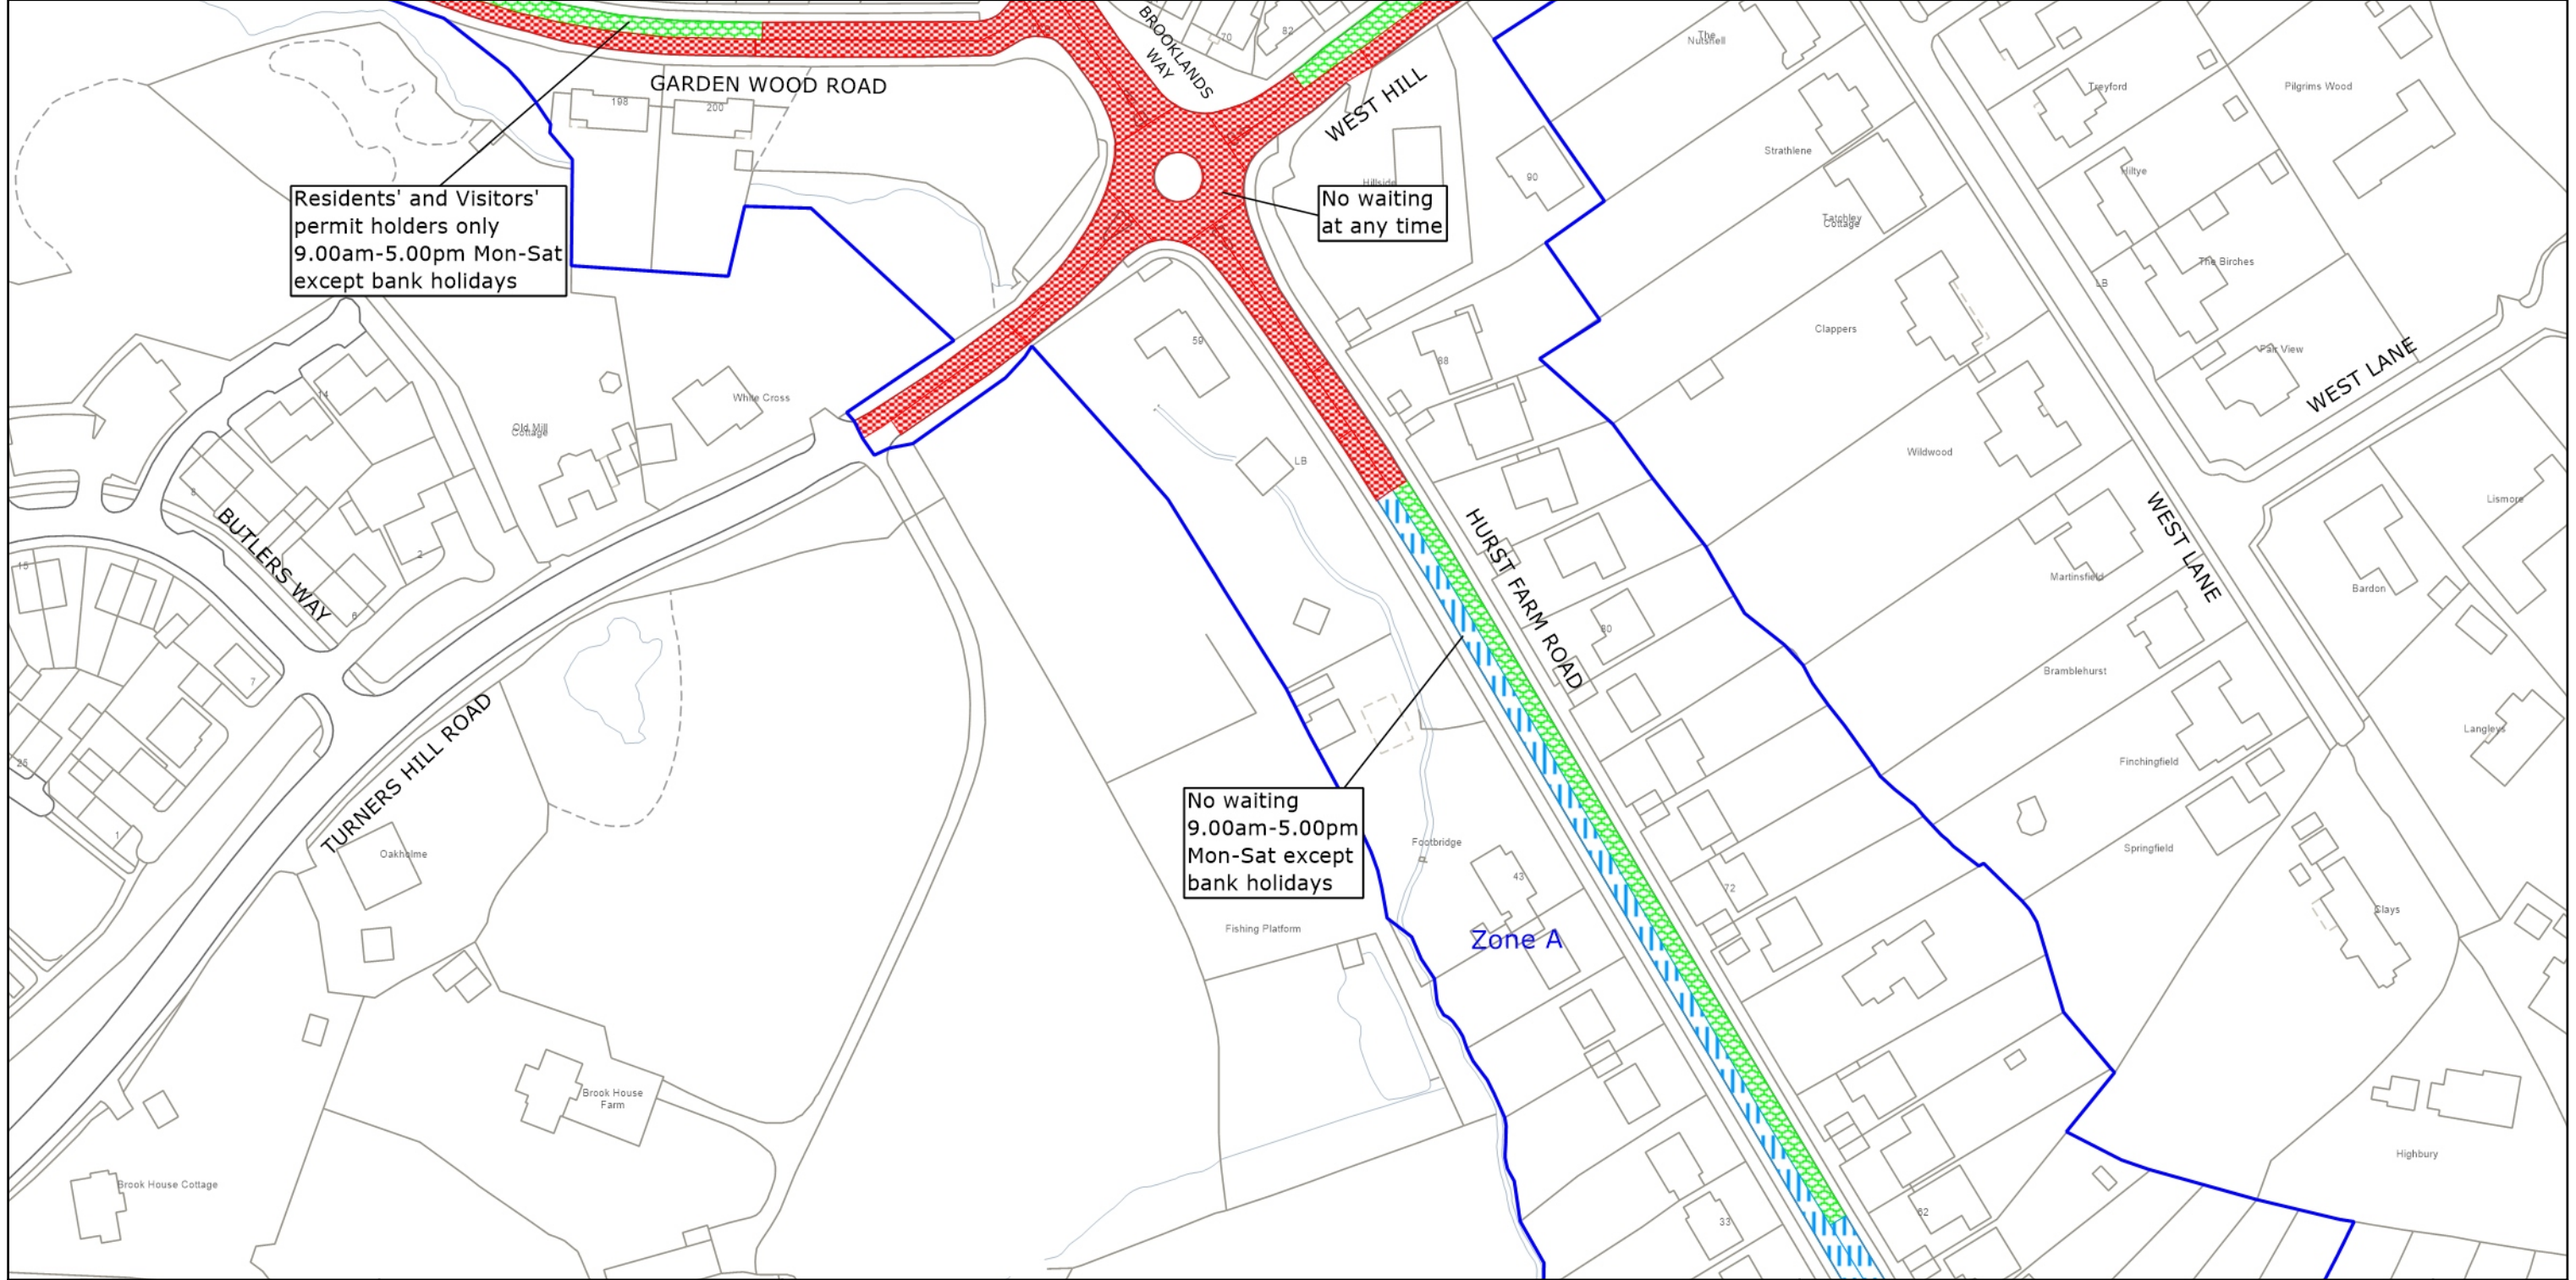

West Sussex County Council  
 Highways & Transport  
 The Grange  
 Tower Street  
 Chichester  
 West Sussex  
 PO19 1RH


MID SUSSEX DISTRICT: EAST GRINSTEAD  
 WAITING RESTRICTIONS

TILE REF NO:  
 TQ3837NES  
 SHEET ISSUE NO 5  
 SHEET ACTIVE FROM - 28.10.2024

N  
  
 SCALE:  
 1:1250  
 at A3 size

© Crown copyright and database rights 2025 OS AC0000849983. You are permitted to use this data solely to enable you to respond to, or interact with, the organisation that provided you with the data. You are not permitted to copy, sub-license, distribute or sell any of this data to third parties in any form.




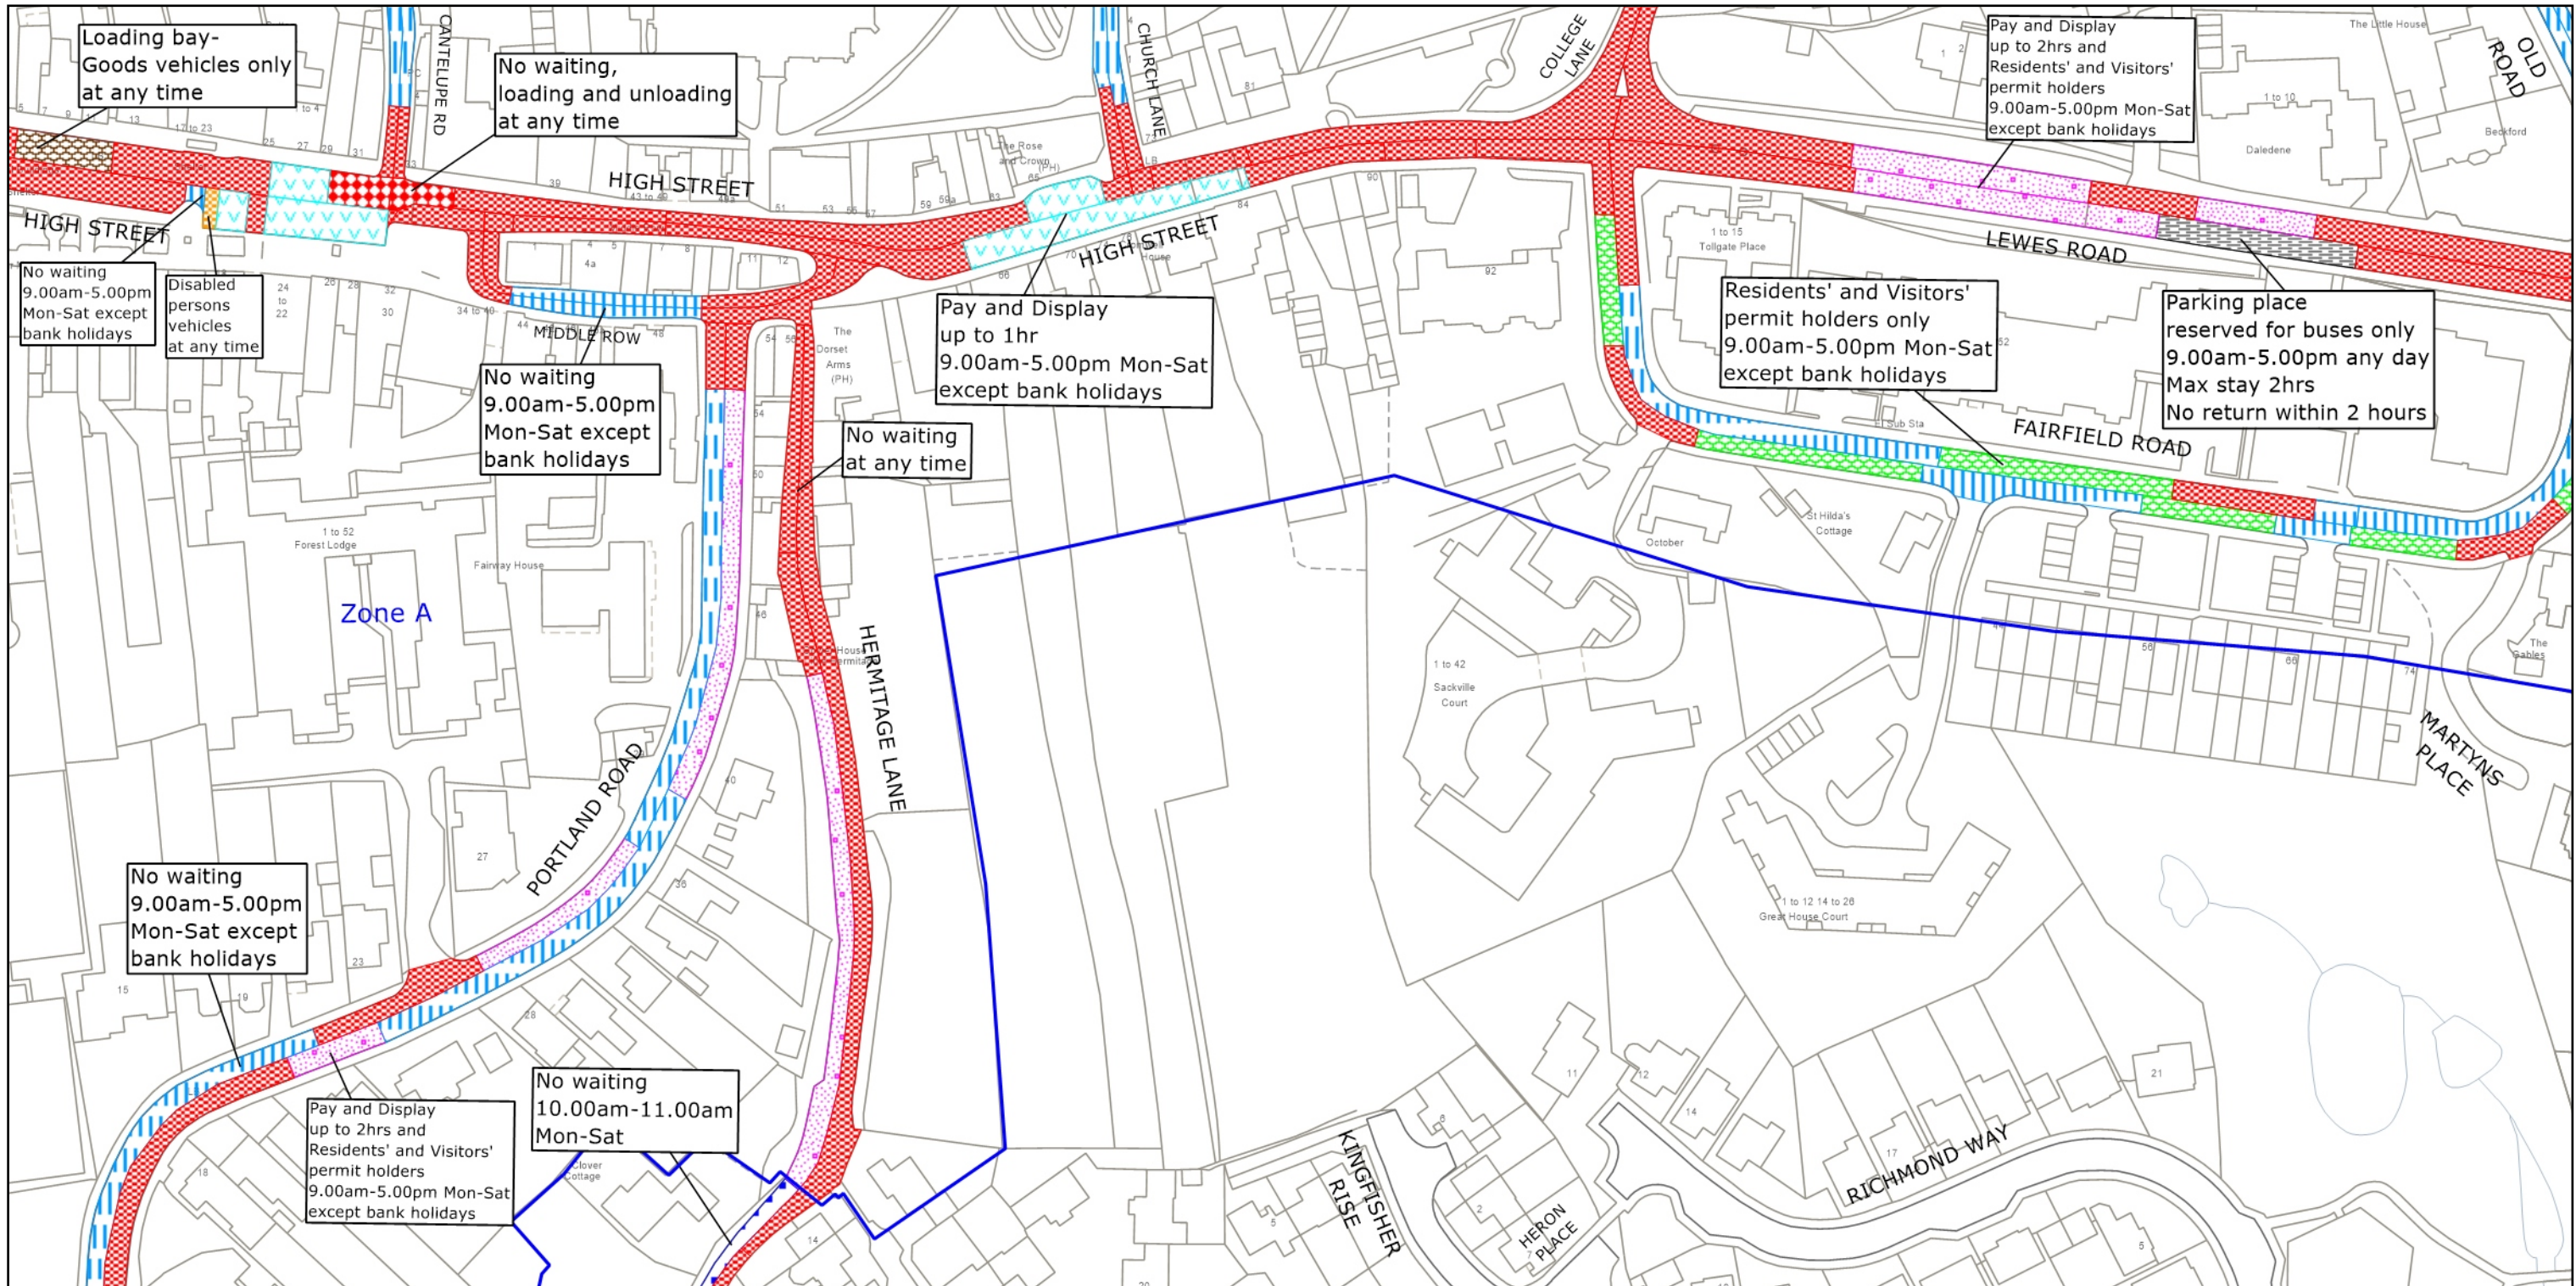

West Sussex County Council  
 Highways & Transport  
 The Grange  
 Tower Street  
 Chichester  
 West Sussex  
 PO19 1RH


MID SUSSEX DISTRICT: EAST GRINSTEAD  
 WAITING RESTRICTIONS

TILE REF NO:  
 TQ3937NEN  
 SHEET ISSUE NO 7  
 SHEET ACTIVE FROM - 28.10.2024

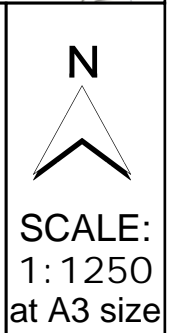

© Crown copyright and database rights 2025 OS AC0000849983. You are permitted to use this data solely to enable you to respond to, or interact with, the organisation that provided you with the data. You are not permitted to copy, sub-license, distribute or sell any of this data to third parties in any form.



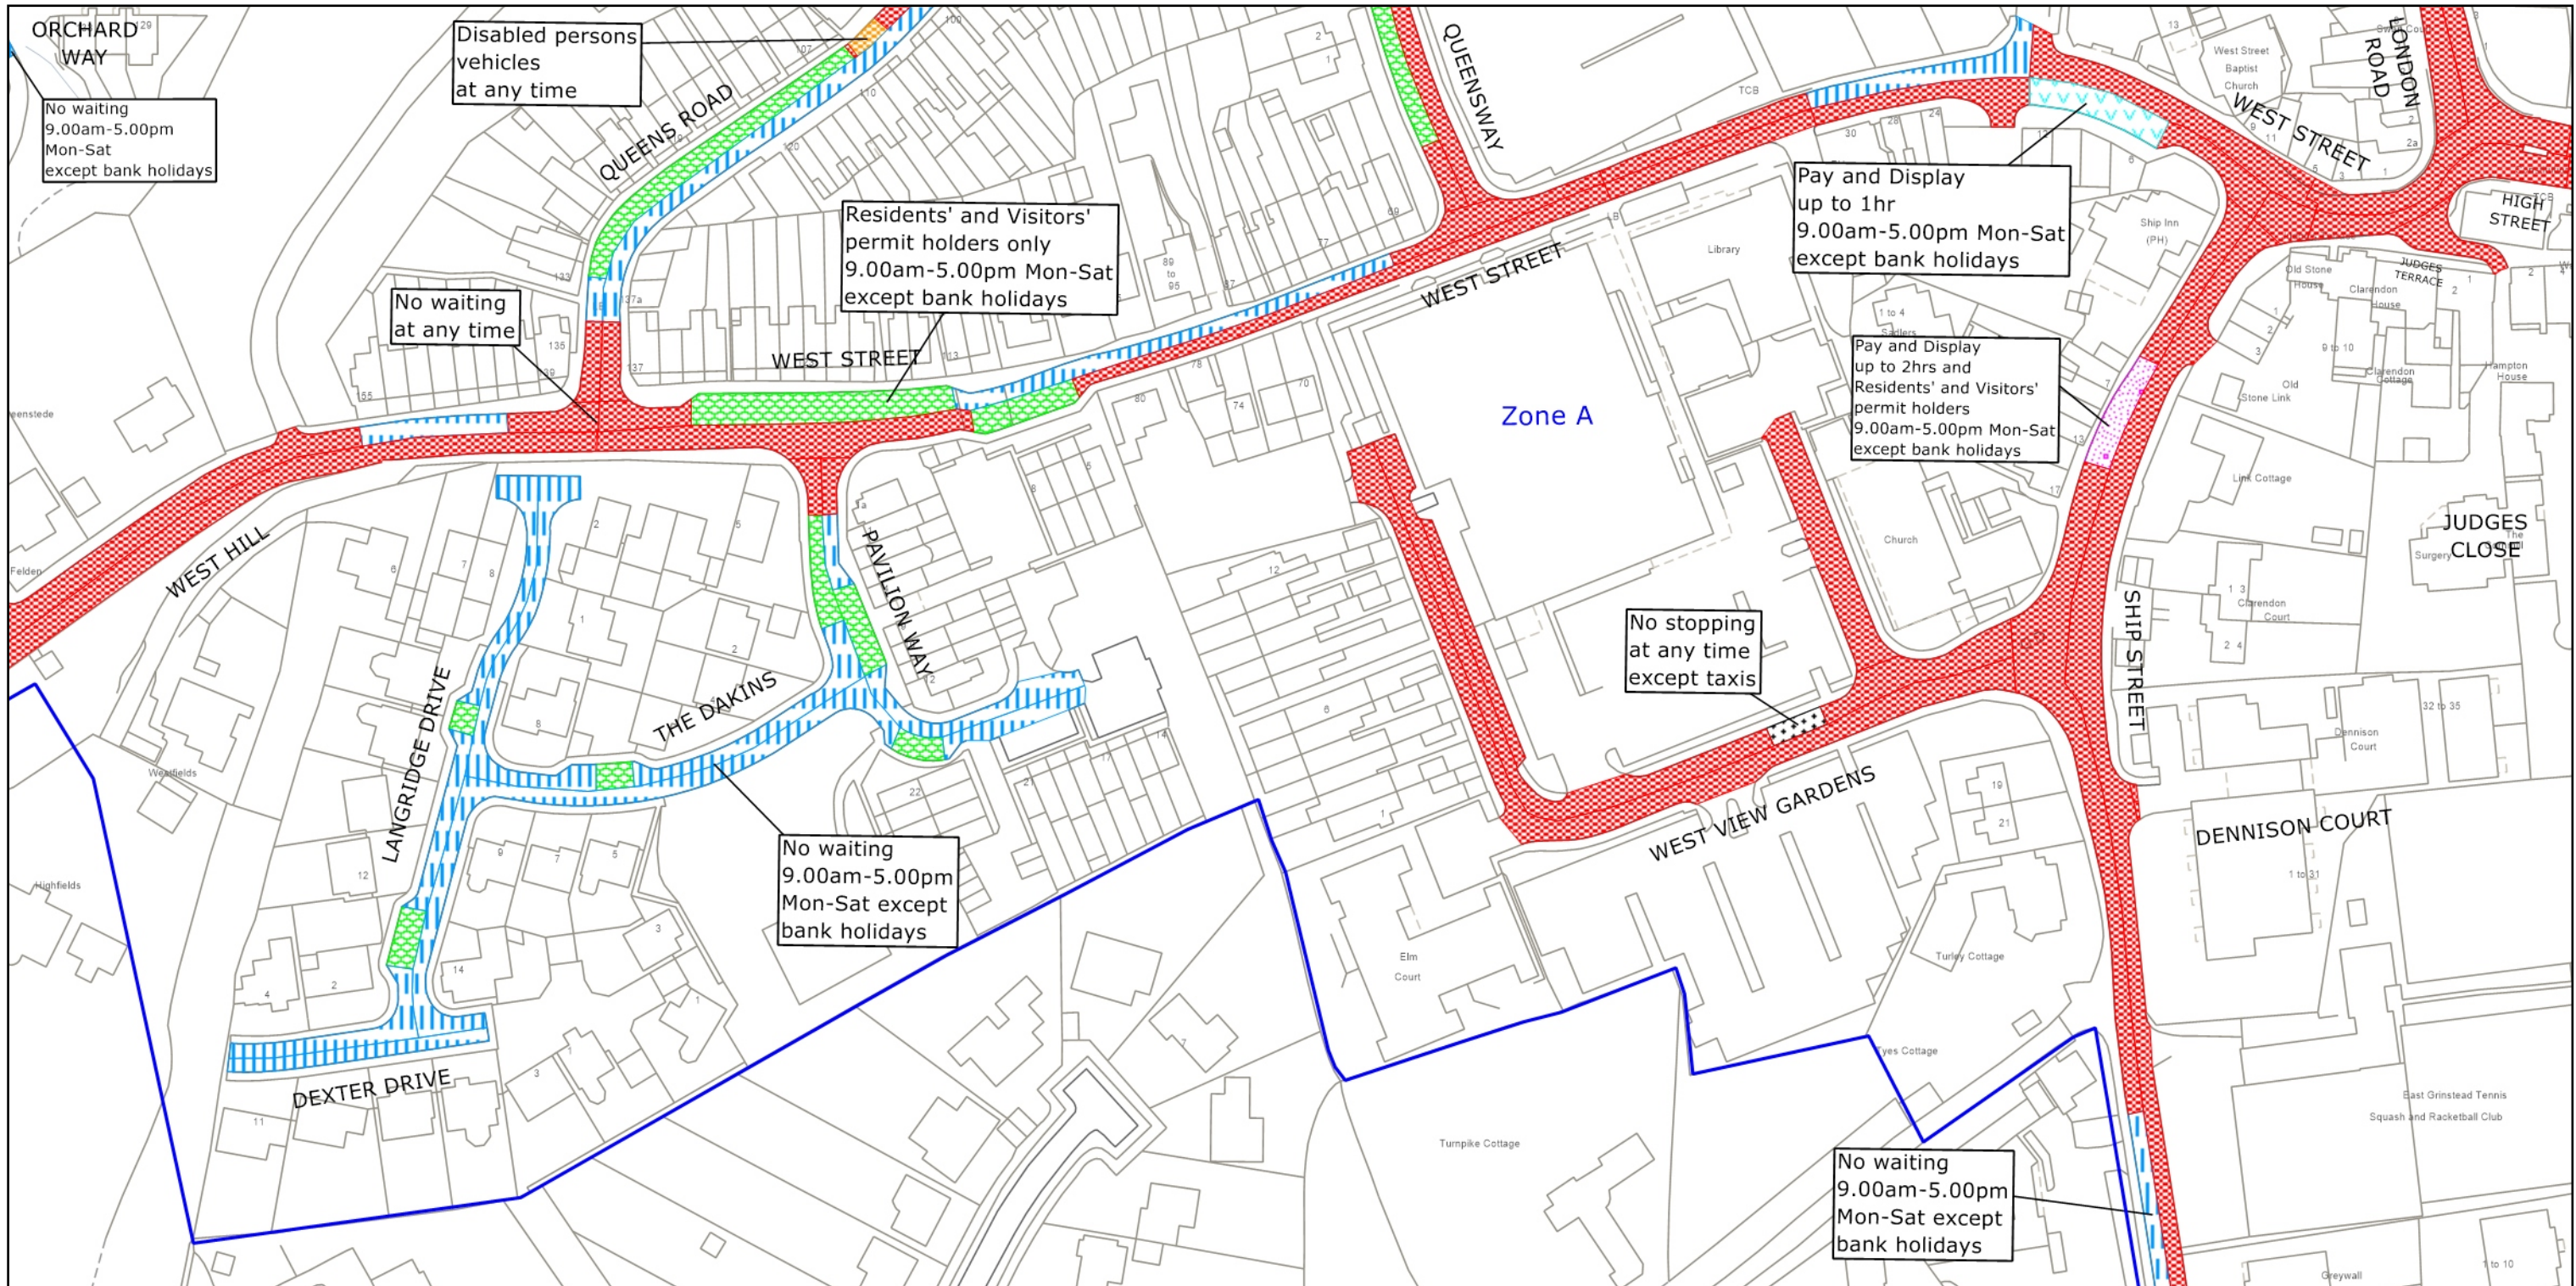


West Sussex County Council  
Highways & Transport  
The Grange  
Tower Street  
Chichester  
West Sussex  
PO19 1RH

MID SUSSEX DISTRICT: EAST GRINSTEAD  
WAITING RESTRICTIONS


© Crown copyright and database rights 2025 OS AC0000849983. You are permitted to use this data solely to enable you to respond to, or interact with, the organisation that provided you with the data. You are not permitted to copy, sub-license, distribute or sell any of this data to third parties in any form.

**TILE REF NO:  
TQ3937NWN**

SHEET ISSUE NO 5  
SHEET ACTIVE FROM - 28.10.2024

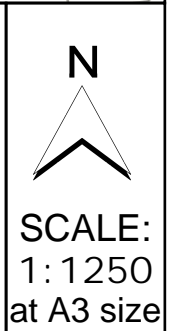



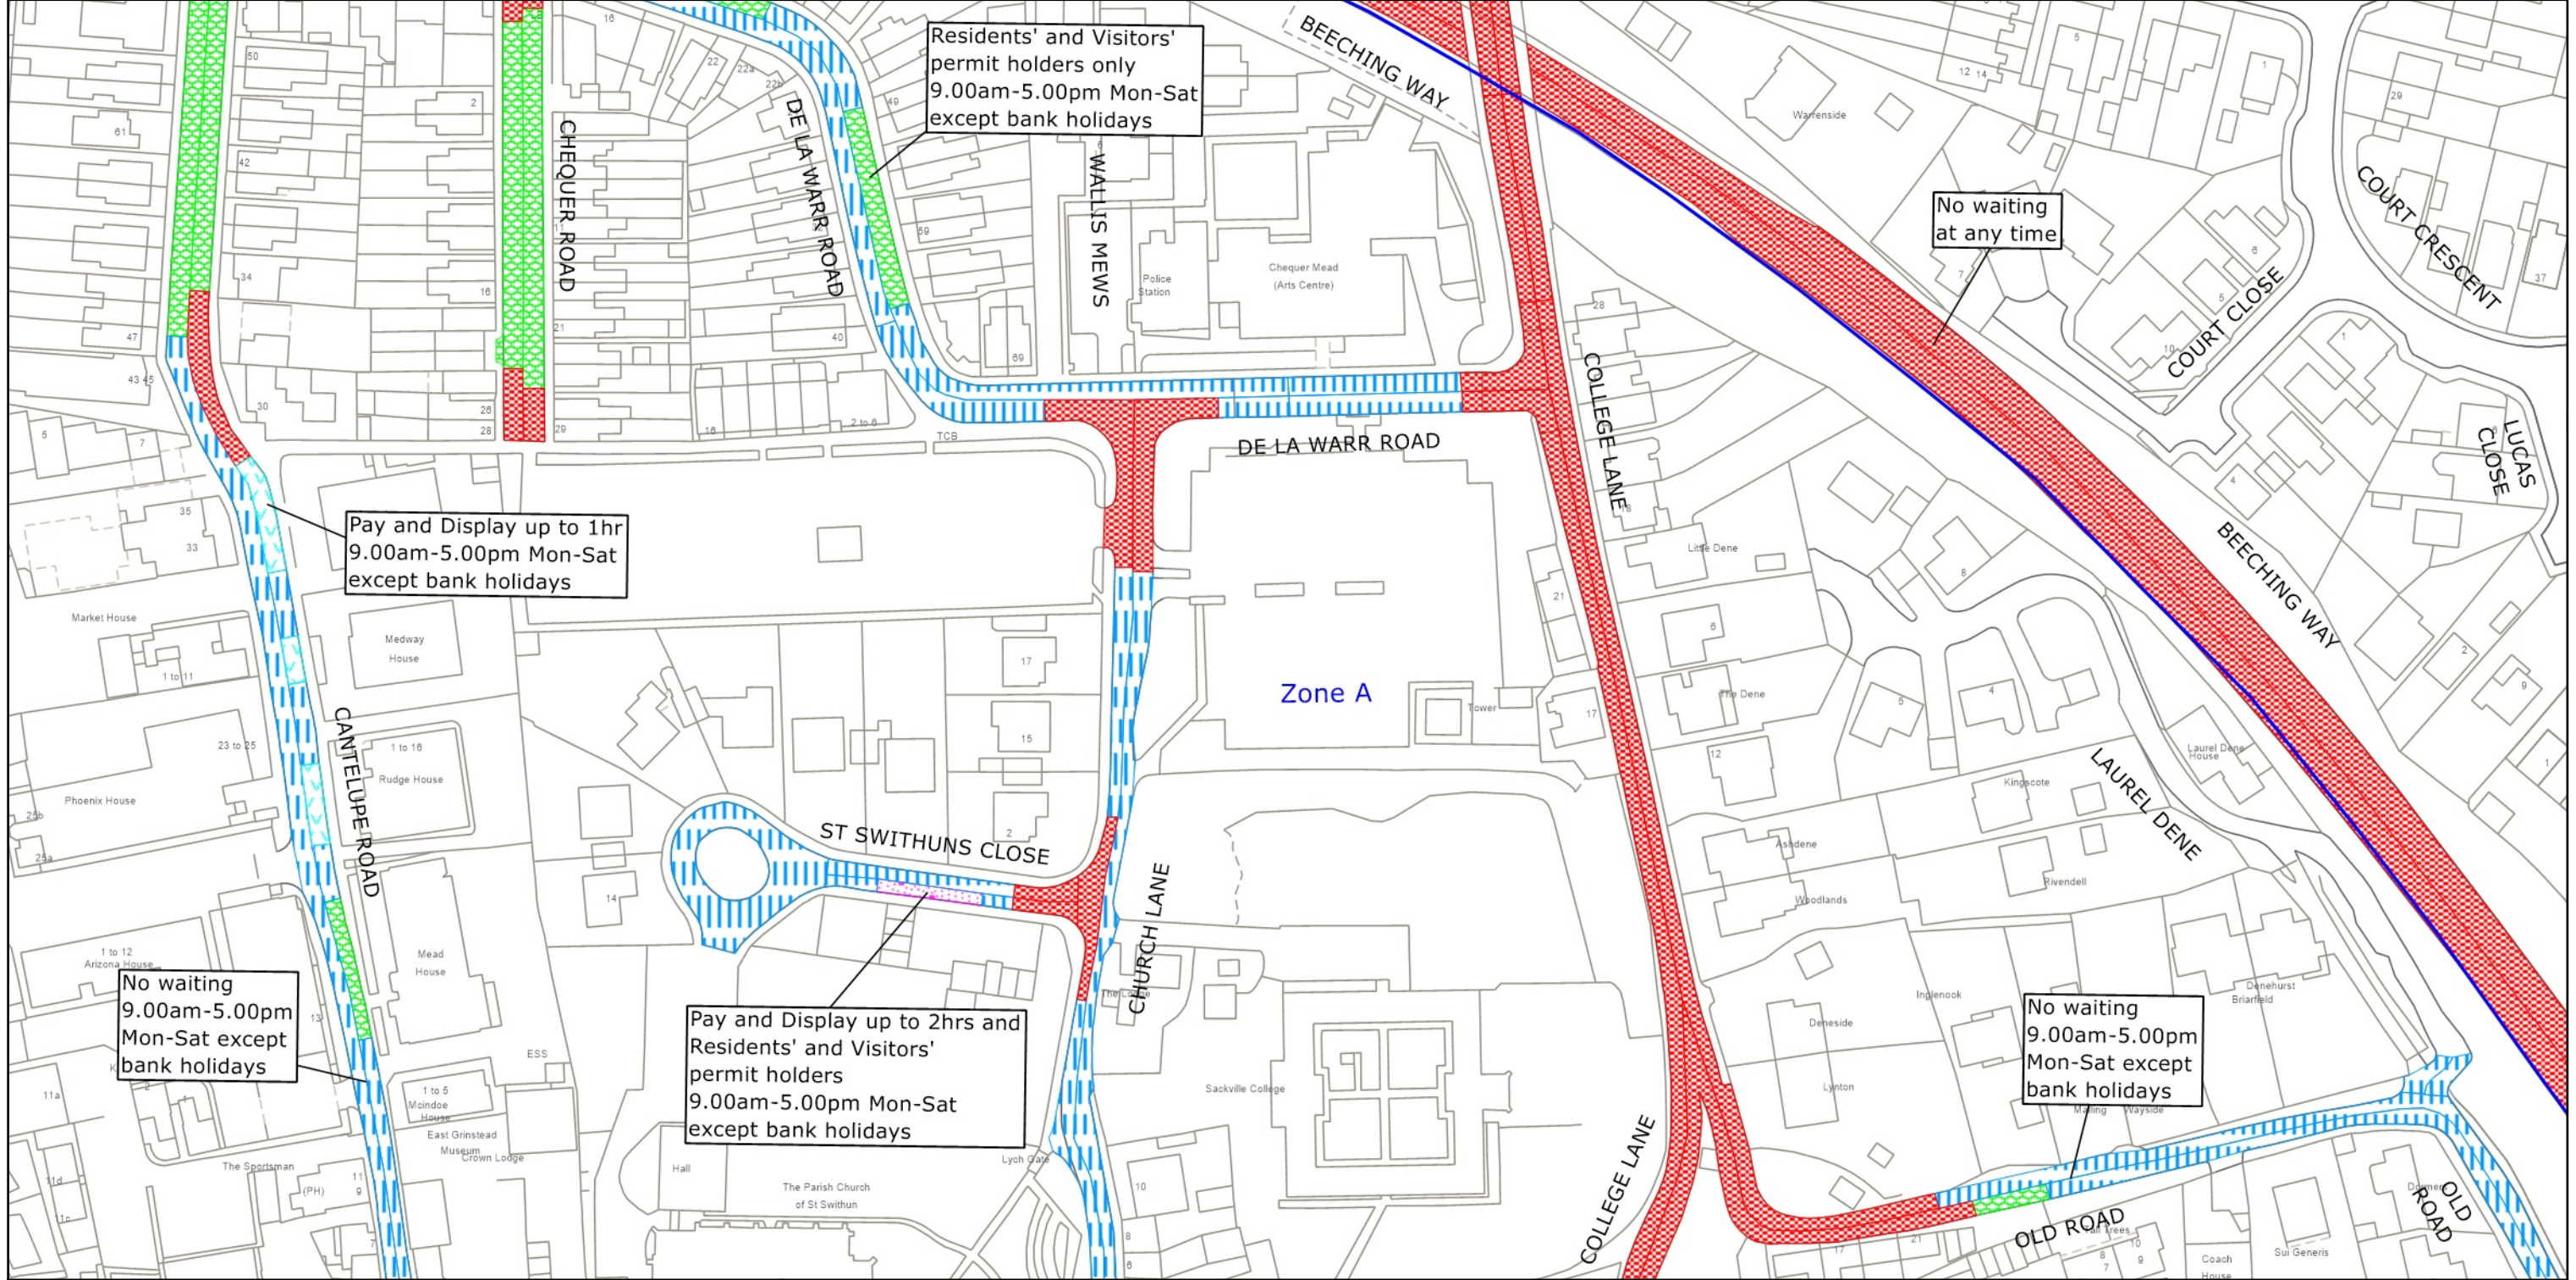


West Sussex County Council  
Highways & Transport  
The Grange  
Tower Street  
Chichester  
West Sussex  
PO19 1RH

MID SUSSEX DISTRICT: EAST GRINSTEAD  
WAITING RESTRICTIONS


© Crown copyright and database rights 2025 OS AC0000849983. You are permitted to use this data solely to enable you to respond to, or interact with, the organisation that provided you with the data. You are not permitted to copy, sub-license, distribute or sell any of this data to third parties in any form.

**TILE REF NO:  
TQ3938SES**

SHEET ISSUE NO 7  
SHEET ACTIVE FROM - 28.10.2024

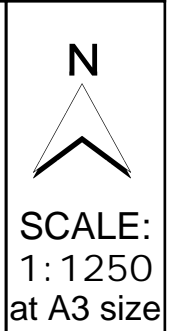



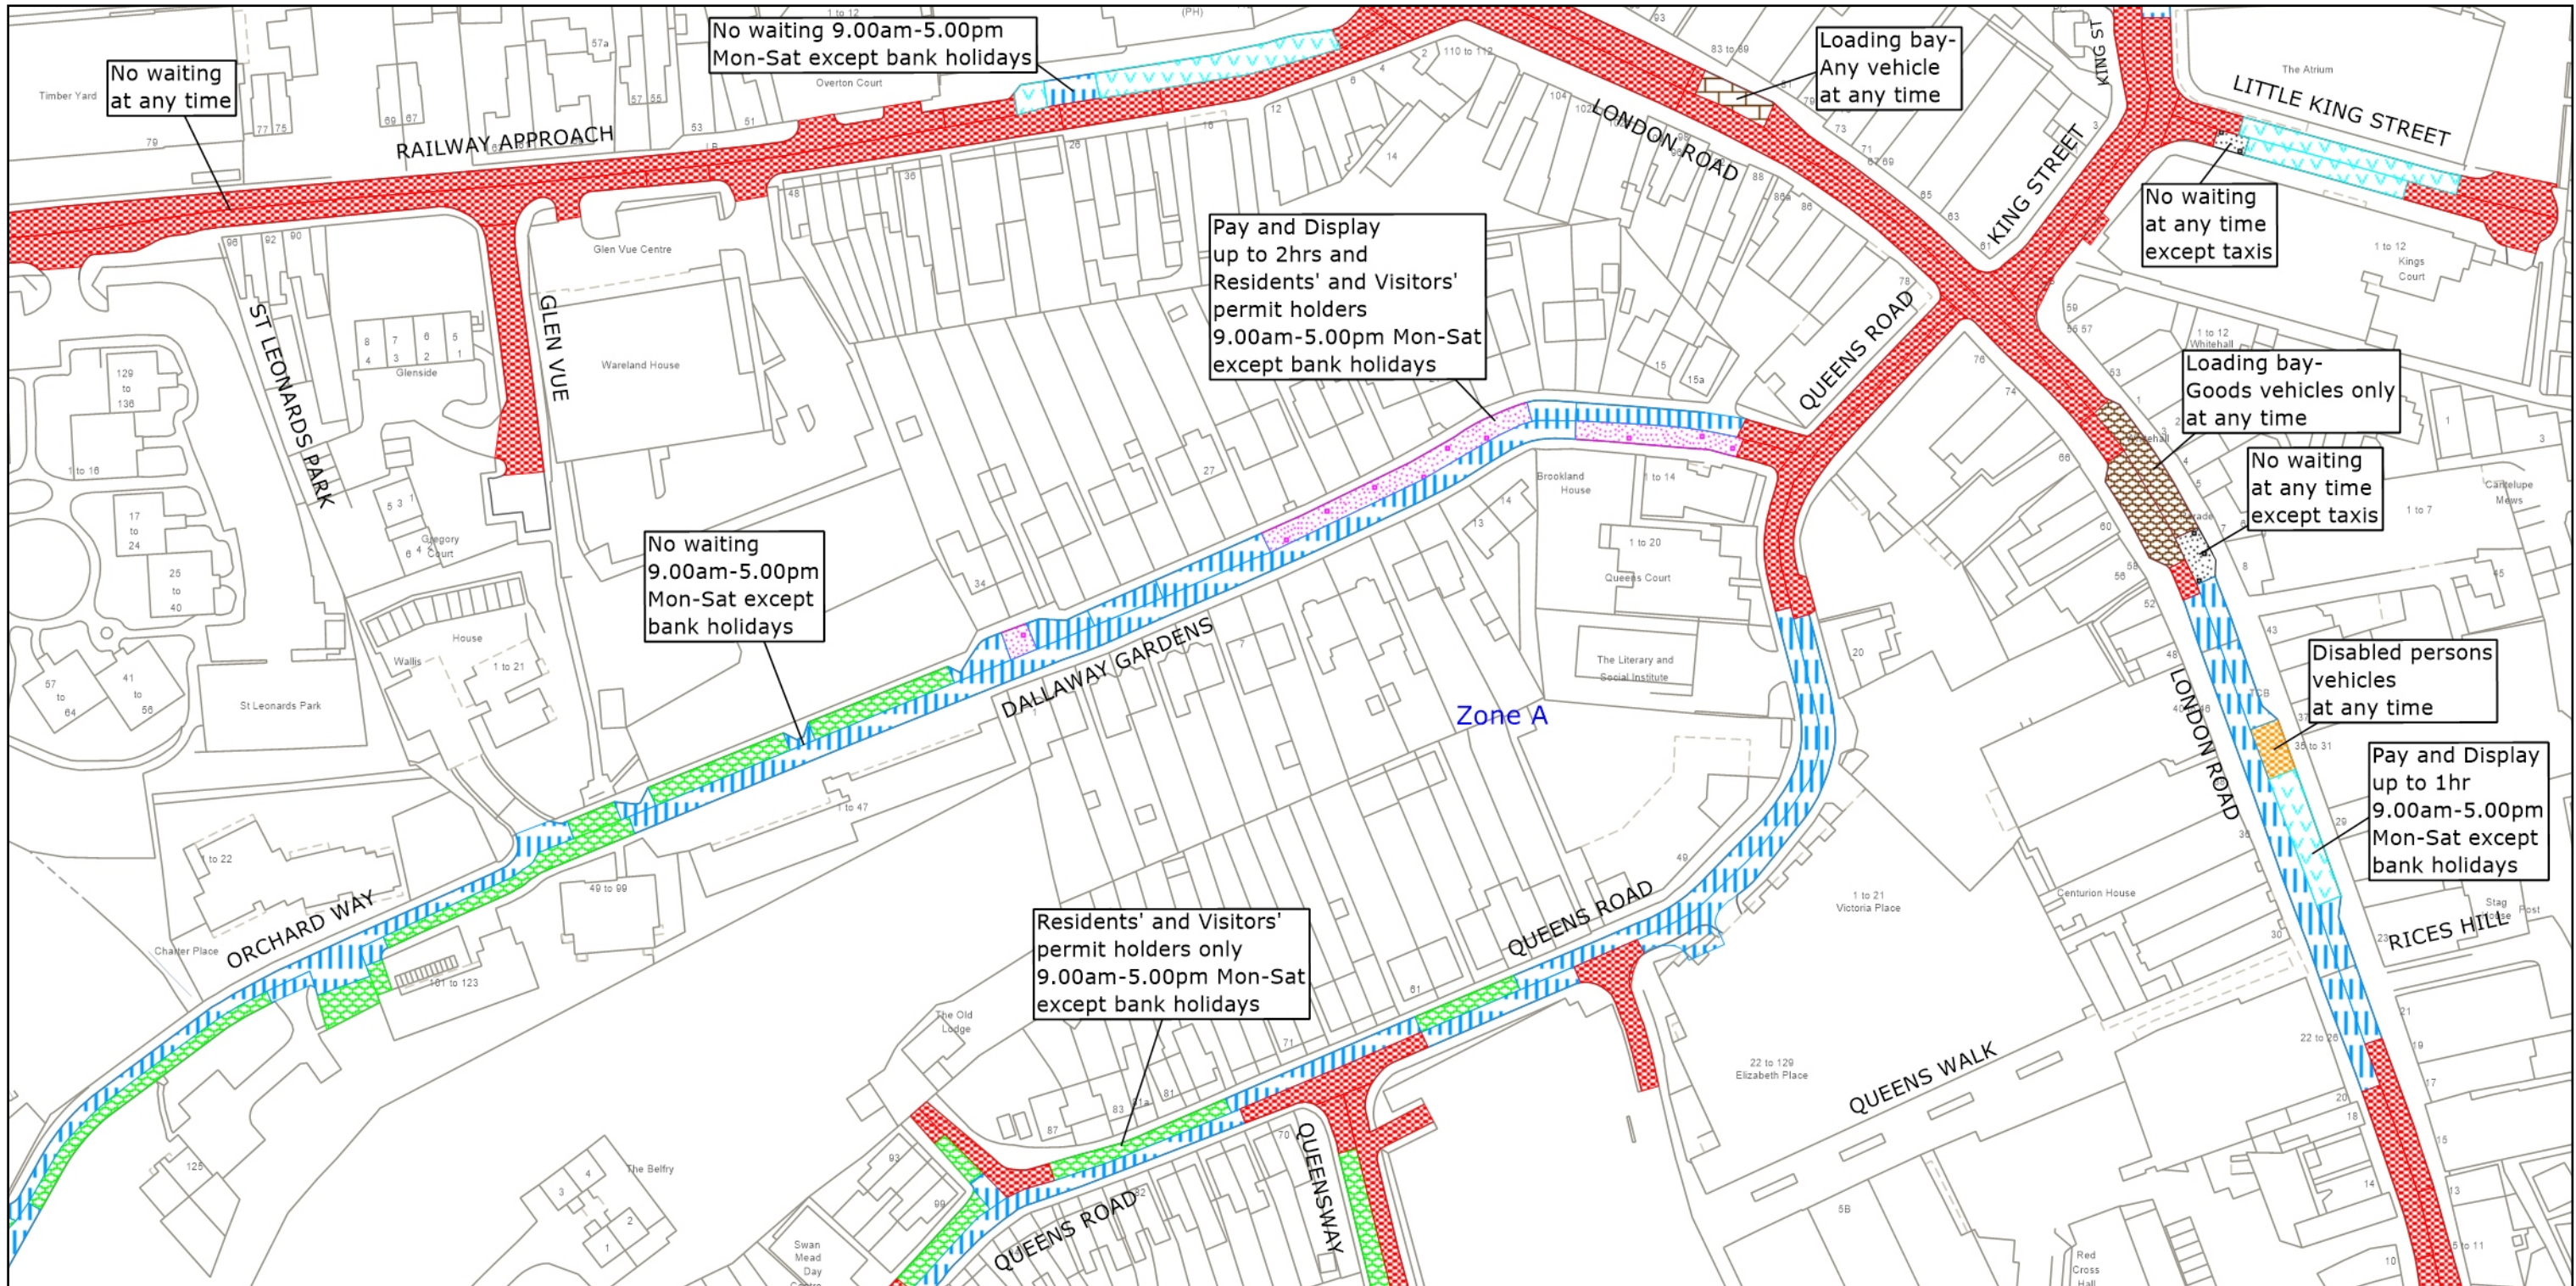

West Sussex County Council  
 Highways & Transport  
 The Grange  
 Tower Street  
 Chichester  
 West Sussex  
 PO19 1RH

MID SUSSEX DISTRICT: EAST GRINSTEAD  
 WAITING RESTRICTIONS

© Crown copyright and database rights 2025 OS AC0000849983. You are permitted to use this data solely to enable you to respond to, or interact with, the organisation that provided you with the data. You are not permitted to copy, sub-license, distribute or sell any of this data to third parties in any form.

TILE REF NO:  
 TQ3938SWS  
 SHEET ISSUE NO 8  
 SHEET ACTIVE FROM - 28.10.2024

