
# WEST SUSSEX COUNTY COUNCIL ((MID SUSSEX DISTRICT)(PARKING PLACES & TRAFFIC REGULATION) (CONSOLIDATION NO.2) ORDER 2006) (HASSOCKS: WINDMILL AVENUE AMENDMENT) ORDER 2025



#### **HASSOCKS: LOCATION OF WAITING RESTRICTIONS**

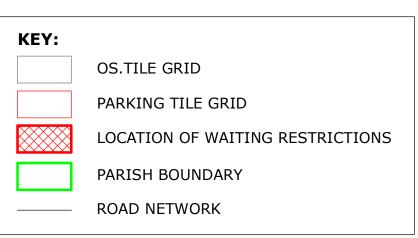





West Sussex County Council Highways & Transport The Grange Tower Street Chichester West Sussex

PO19 1RH

WEST SUSSEX COUNTY COUNCI
((MID SUSSEX DISTRICT)(PARKING PLACES & TRAFFIC
REGULATION)(CONSOLIDATION NO.2) ORDER 2006)
(HASSOCKS: WINDMILL AVENUE AMENDMENT)
ORDER 2025


LOCATION OF WAITING RESTRICTIONS



© Crown copyright and database rights 2025 OS AC0000849983. You are permitted to use this data solely to enable you to respond to, or interact with, the organisation that provided you with the data. You are not permitted to copy, sub-license, distribute or sell any of this data to third parties in any form.

#### **Key for Waiting Restrictions**

All areas over which the provision of the orders apply are defined by the shaded areas as shown on the following plans plus a contiguous area not indicated on the plans of verge and/or footway between the carriageway edge and the highway boundary. The plans in this schedule are based upon grid references of the Ordnance Survey National Grid defined by the OSGB 36 triangulation.

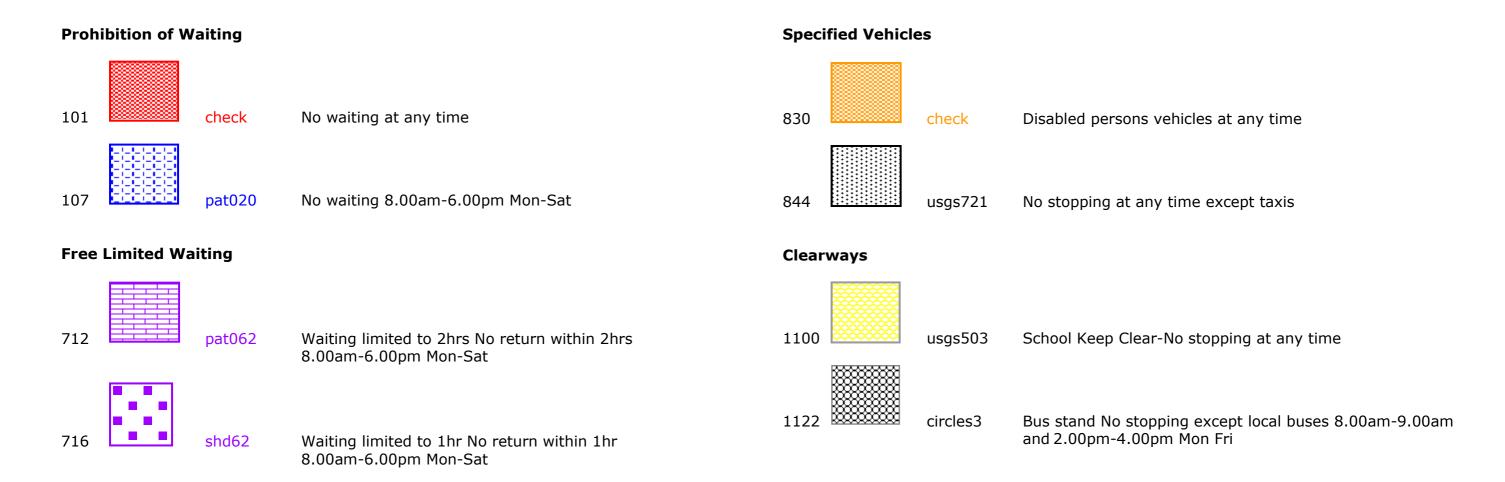

# WEST SUSSEX COUNTY COUNCIL ((MID SUSSEX DISTRICT) (PARKING PLACES & TRAFFIC REGULATION) (CONSOLIDATION NO.2) ORDER 2006)

#### (HASSOCKS: WINDMILL AVENUE AMENDMENT) ORDER 2025

West Sussex County Council in exercise of their powers under Sections 1 (a) 2 (1) and (2), 4 (2), 45. 46. 49 and 53 and Part IV of Schedule 9 of the Road Traffic Regulation Act 1984 ("the Act") as amended and of all other enabling powers and after consultation with the Chief Officer of Police in accordance with Part III of Schedule 9 to the Act hereby make the following Order:-

- The Order shall come into operation on the Twenty Seventh day of January 2025 and may be cited as "West Sussex County Council) ((Mid Sussex District) (Parking Places & Traffic Regulation) (Consolidation No.2) Order 2006) (Hassocks: Windmill Avenue Amendment) Order 2025".
- 2. The "West Sussex County Council ((Mid Sussex District) (Parking Places & Traffic Regulation) (Consolidation No.2) Order 2006" is hereby amended by the replacement of the plan specified in the First Schedule to this Order, with the plan specified in the Second Schedule, attached hereto.

## FIRST SCHEDULE Plans to be Replaced

TQ3015SEN (Issue Number 7)

### SECOND SCHEDULE Replacement Plans

TQ3015SEN (Issue Number 8)


For and on behalf of WEST SUSSEX COUNTY COUNCIL

Authorised Signatory:

NAME: Martin Moore

DATE MADE: Twenty Third day of January 2025

MDS8002-MM

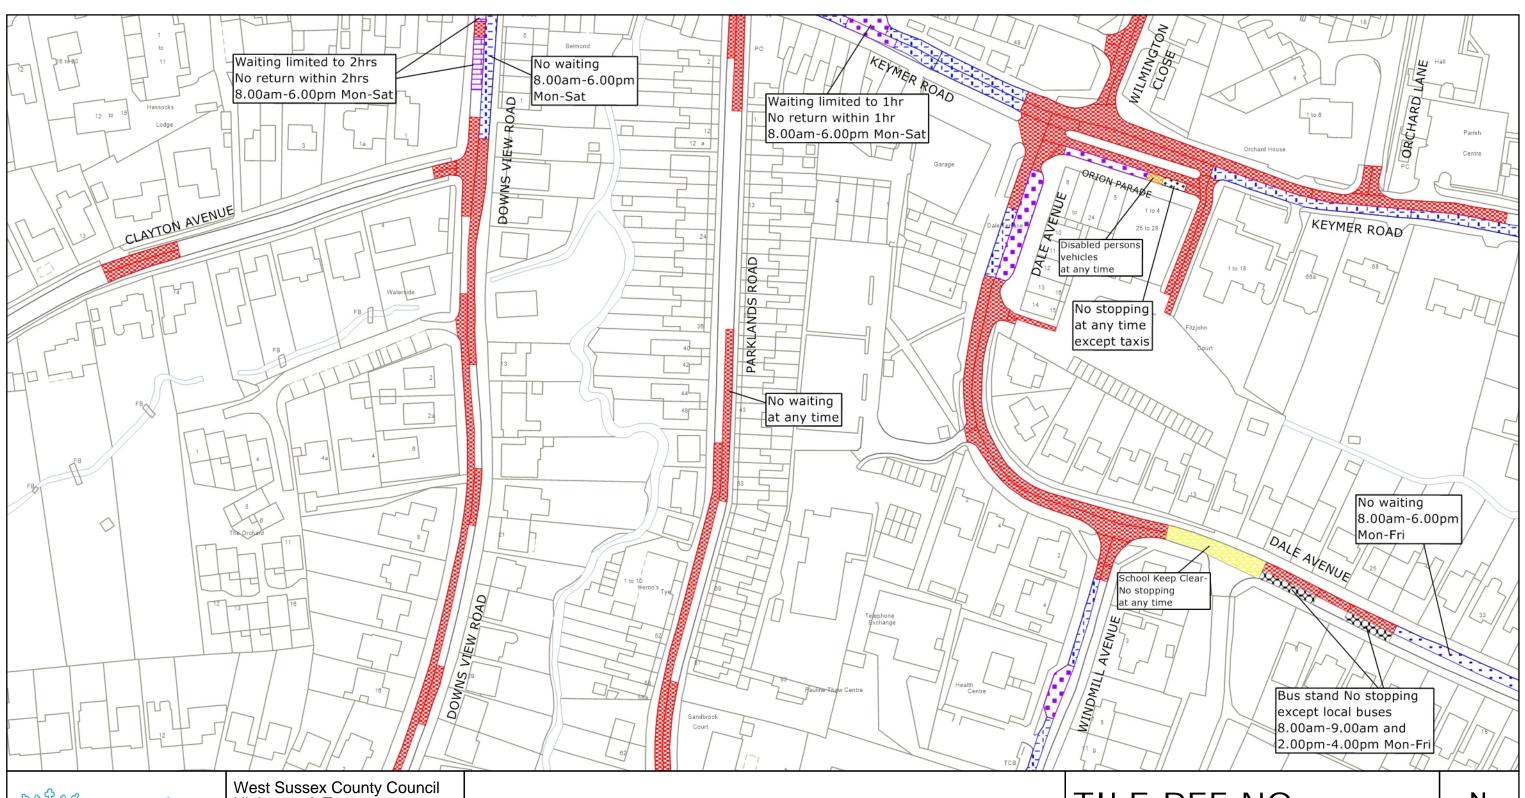



West Sussex County Council Highways & Transport The Grange Tower Street Chichester West Sussex

PO19 1RH

MID SUSSEX DISTRICT: HASSOCKS WAITING RESTRICTIONS

© Crown copyright and database rights 2025 OS AC0000849983. You are permitted to use this data solely to enable you to respond to, or interact with, the organisation that provided you with the data. You are not permitted to copy, sub-license, distribute or sell any of this data to third parties in any form.

# TILE REF NO: TQ3015SEN

SHEET ISSUE NO 8 SHEET ACTIVE FROM - 27.01.2025



SCALE: 1:1250 at A3 size