


WEST SUSSEX COUNTY COUNCIL
((MID SUSSEX DISTRICT)(PARKING PLACES & TRAFFIC REGULATION)
(CONSOLIDATION NO.2) ORDER 2006)
(EAST GRINSTEAD: LOWDELLS LANE AND VARIOUS ROADS AMENDMENT)
ORDER 2025

EAST GRINSTEAD: LOCATION OF WAITING RESTRICTIONS

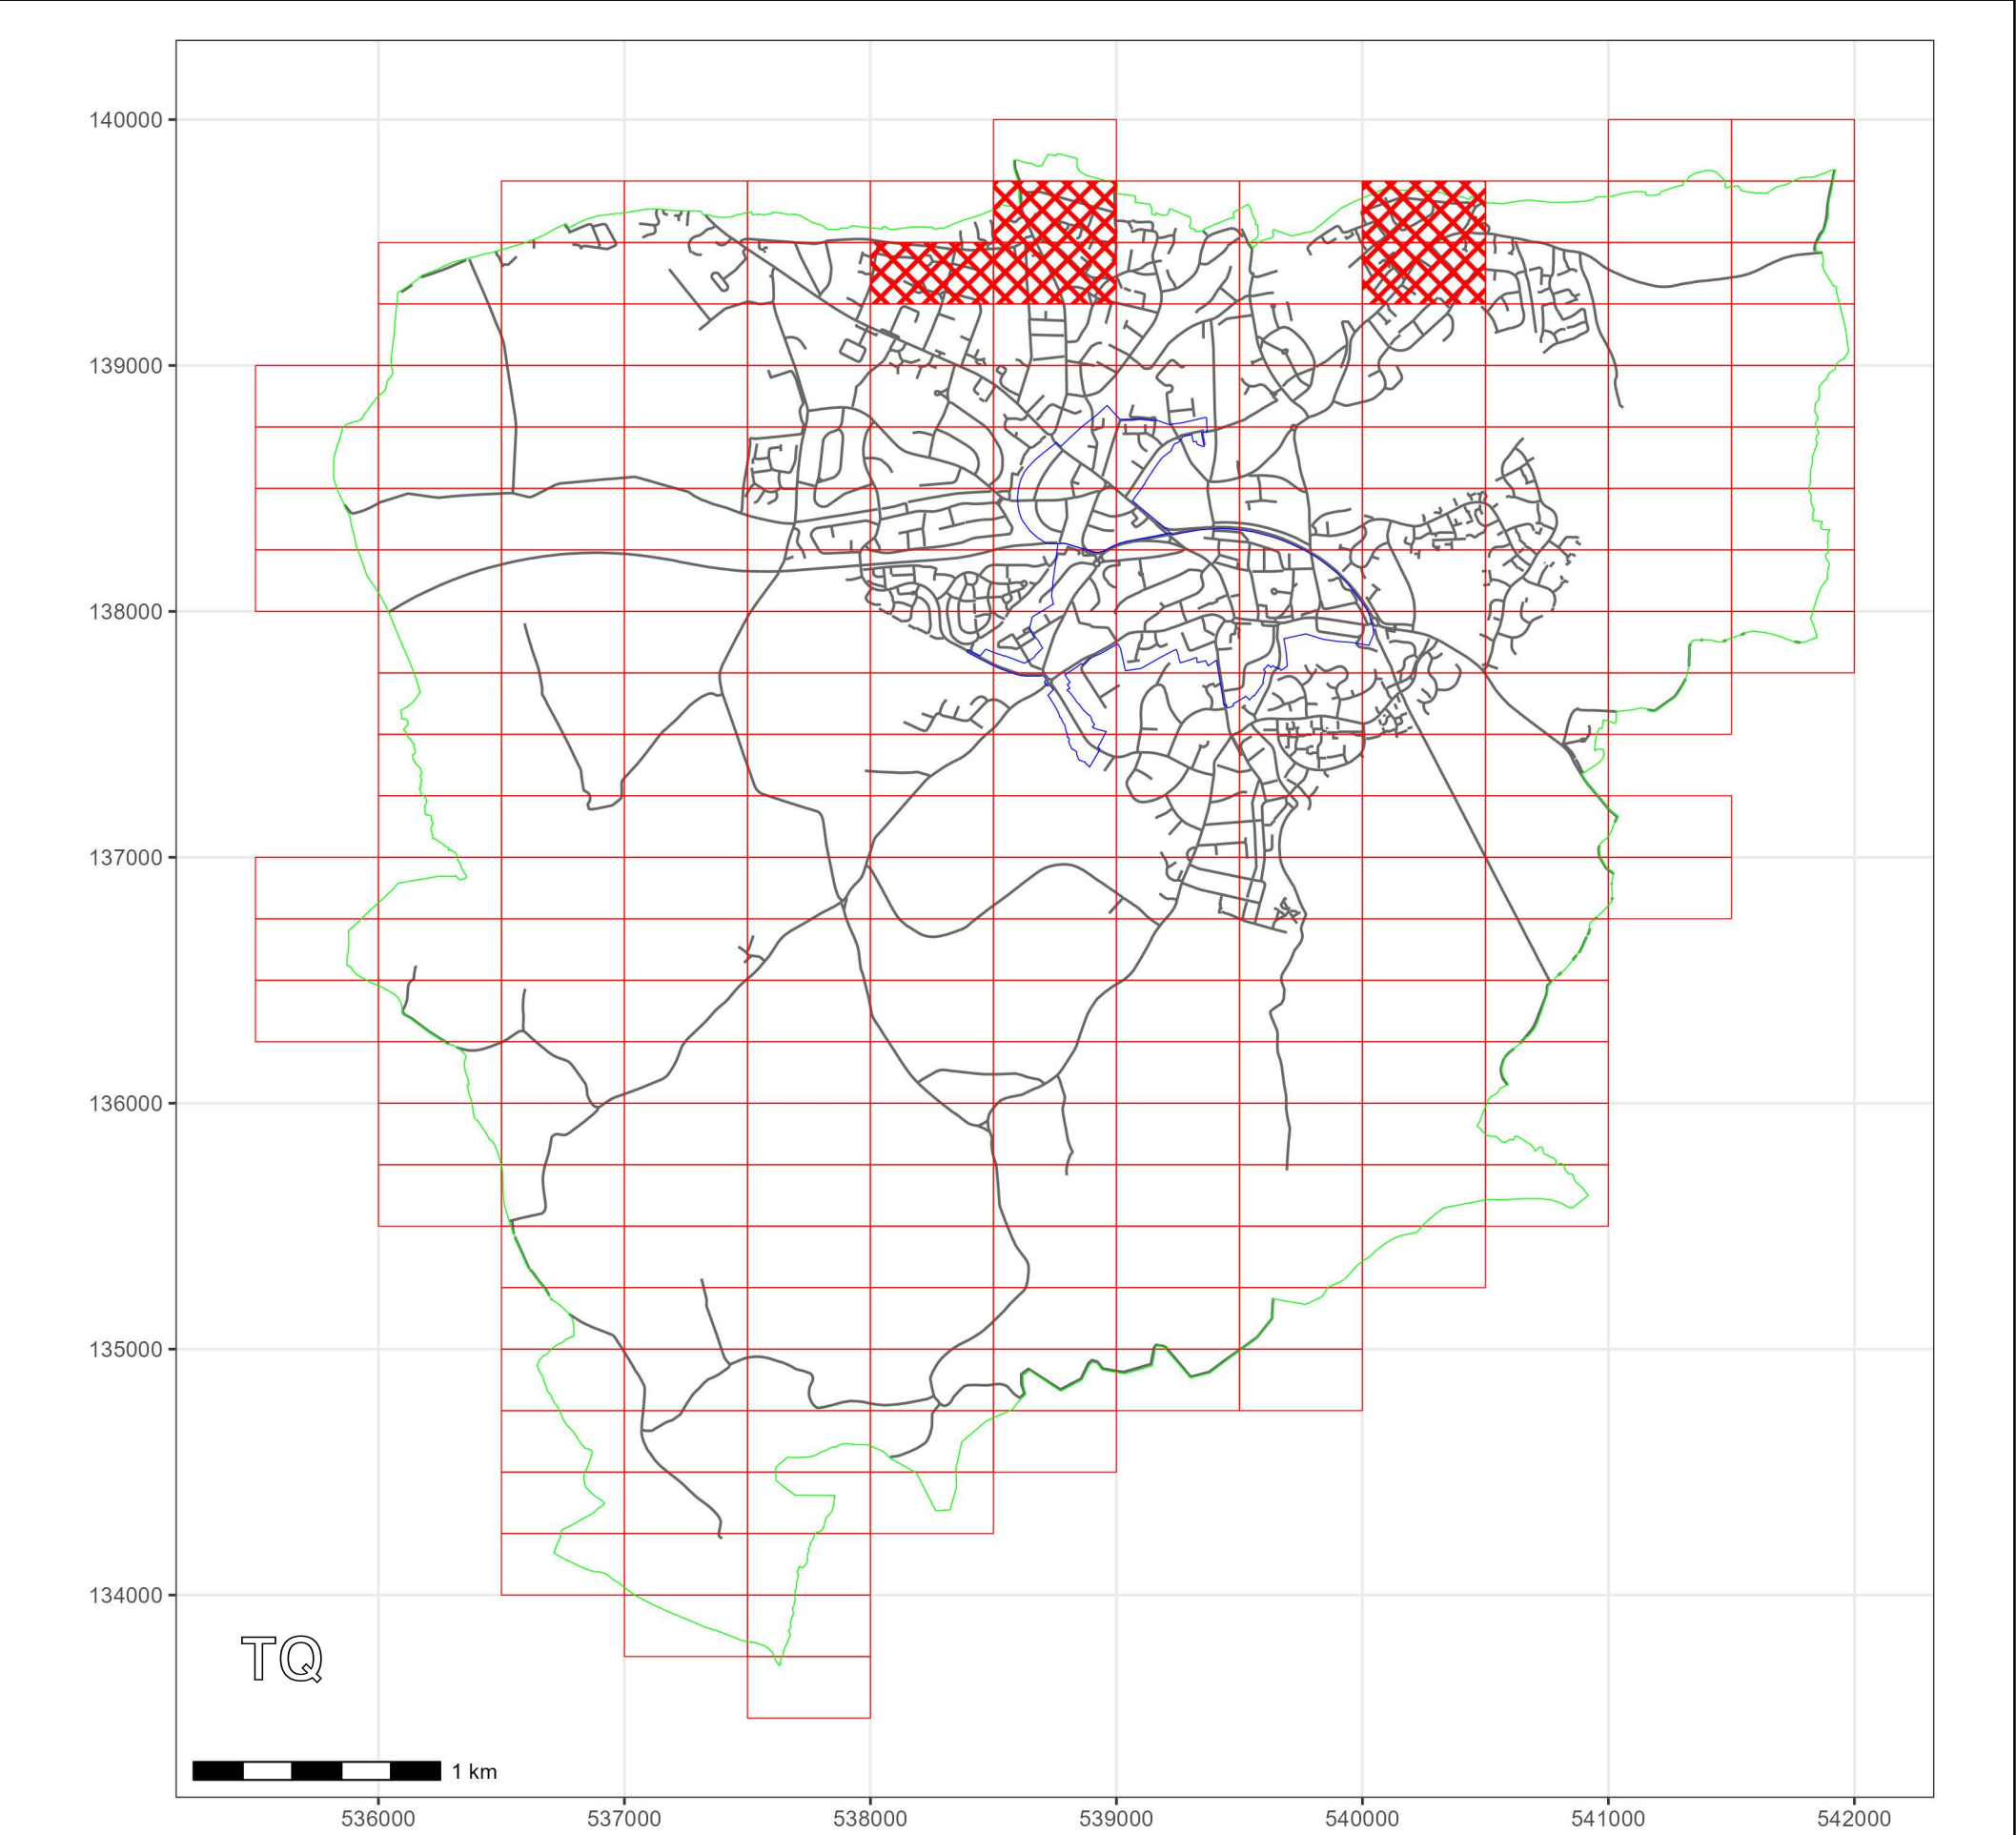

KEY:

OS.TILE GRID

PARKING TILE GRID

LOCATION OF WAITING RESTRICTIONS

PARISH BOUNDARY

ROAD NETWORK

CONTROLLED PARKING ZONE BOUNDARY

Key for Waiting Restrictions

All areas over which the provision of the orders apply are defined by the shaded areas as shown on the following plans plus a contiguous area not indicated on the plans of verge and/or footway between the carriageway edge and the highway boundary. The plans in this schedule are based upon grid references of the Ordnance Survey National Grid defined by the OSGB 36 triangulation.

Prohibition of Waiting


101



check

No waiting at any time

112

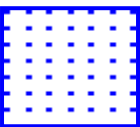


dot5

No waiting 8.00am-6.00pm Mon-Fri

Free Limited Waiting

730




usgs505

Waiting limited to 30mins No return within 1hr
8.00am-6.00pm Mon-Sat

Specified Vehicles

819

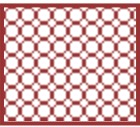

circle3

Loading bay-Any vehicle 7.00am-7.00pm any day

Clearways

1100



usgs503

School Keep Clear-No stopping at any time

WEST SUSSEX COUNTY COUNCIL
((MID SUSSEX DISTRICT) (PARKING PLACES & TRAFFIC REGULATION)
(CONSOLIDATION NO.2) ORDER 2006)

(EAST GRINSTEAD: LOWDELLS LANE AND VARIOUS ROADS AMENDMENT)
ORDER 2025

West Sussex County Council in exercise of their powers under Sections 1 (a) 2 (1) and (2), 4 (2), 45. 46. 49 and 53 and Part IV of Schedule 9 of the Road Traffic Regulation Act 1984 ("the Act") as amended and of all other enabling powers and after consultation with the Chief Officer of Police in accordance with Part III of Schedule 9 to the Act hereby make the following Order:-

1. The Order shall come into operation on the Eighteenth day of August 2025 and may be cited as "West Sussex County Council ((Mid Sussex District) (Parking Places & Traffic Regulation) (Consolidation No.2) Order 2006) (East Grinstead: Lowdells Lane and Various Roads Amendment) Order 2025".
2. The "West Sussex County Council ((Mid Sussex District) (Parking Places & Traffic Regulation) (Consolidation No.2) Order 2006" is hereby amended by the replacement of the plans specified in the First Schedule to this Order, with the plans specified in the Second Schedule, attached hereto.
3. The "West Sussex County Council ((Mid Sussex District) (Parking Places & Traffic Regulation) (Consolidation No.2) Order 2006" is hereby amended by the addition of the plans specified in the Third Schedule to this Order, attached hereto.

FIRST SCHEDULE
Plans to be Replaced

TQ3839NES (Issue Number 1)
TQ3839SEN (Issue Number 2)
TQ4039NWS (Issue Number 3)
TQ4039SWN (Issue Number 3)

SECOND SCHEDULE
Replacement Plans

TQ3839NES (Issue Number 2)
TQ3839SEN (Issue Number 3)
TQ4039NWS (Issue Number 4)
TQ4039SWN (Issue Number 4)

THIRD SCHEDULE
Plan to be added

TQ3839SWN (Issue Number 1)


For and on behalf of WEST SUSSEX COUNTY COUNCIL



Authorised Signatory:

A handwritten signature in black ink, appearing to be 'MM' followed by a horizontal stroke.


NAME: Martin Moore

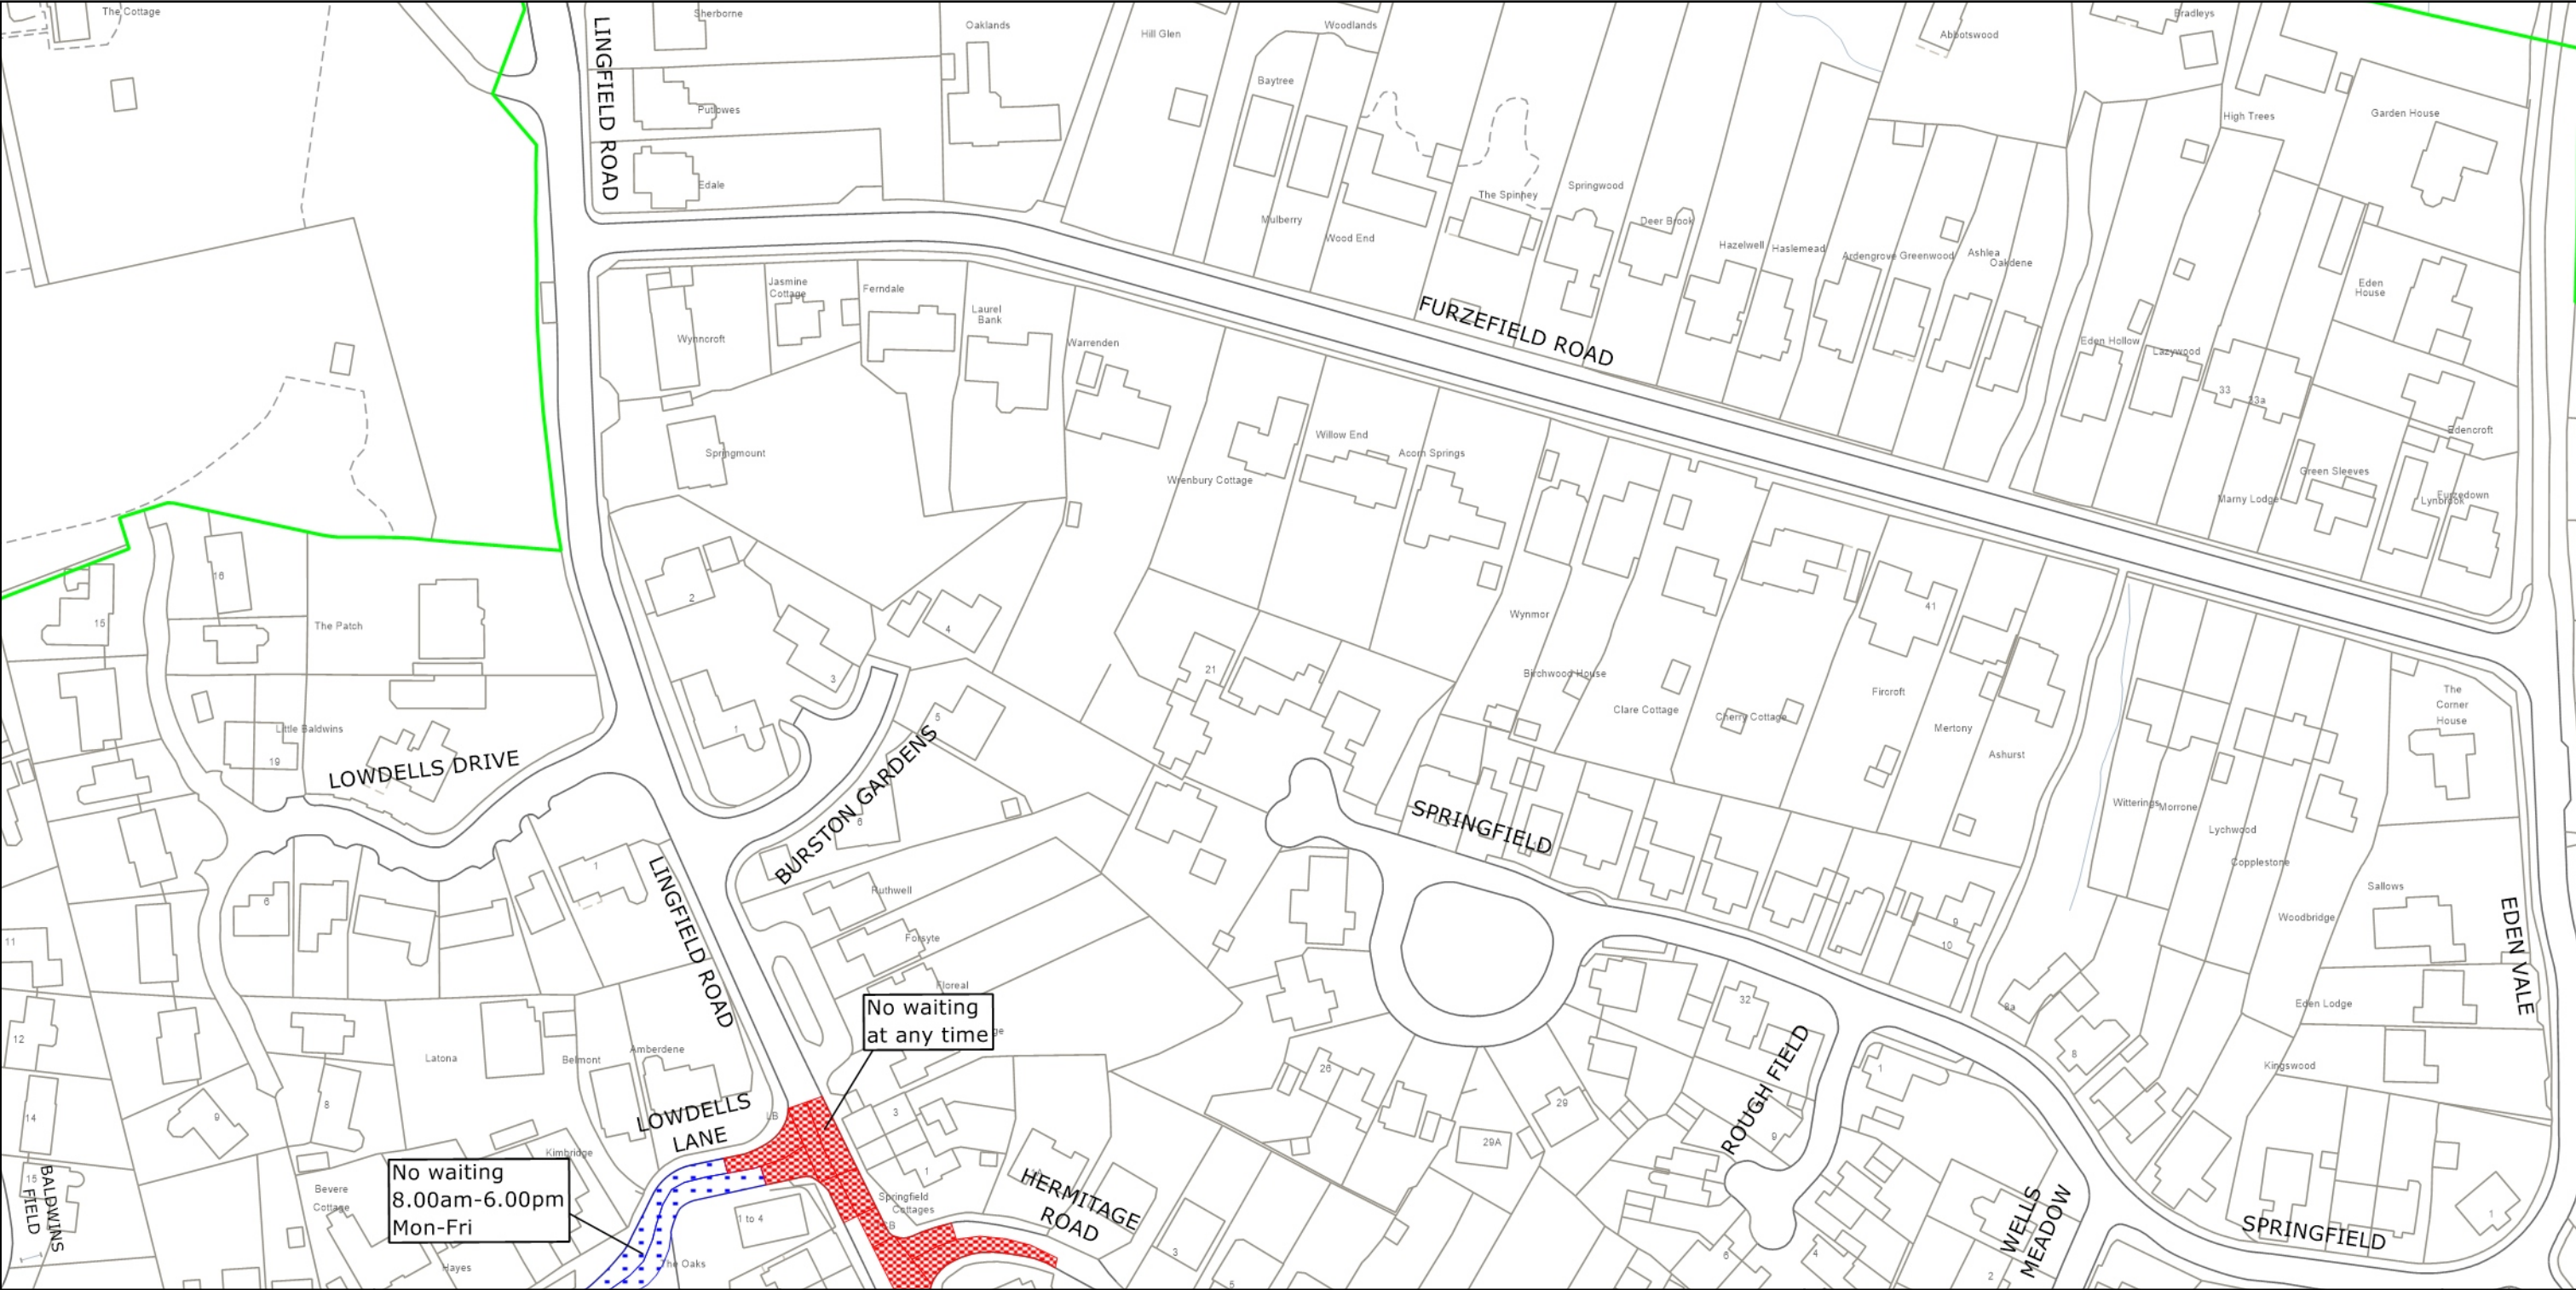DATE MADE: This Fourteenth day of August 2025
MDS8008-MM



	<p>West Sussex County Council Highways & Transport The Grange Tower Street Chichester West Sussex PO19 1RH</p>	<p>MID SUSSEX DISTRICT: EAST GRINSTEAD</p> <p>WAITING RESTRICTIONS</p>	<p>TILE REF NO: TQ3839NES</p> <p>SHEET ISSUE NO 2</p> <p>SHEET ACTIVE FROM - 18.08.2025</p>	<p>N</p>  <p>SCALE: 1:1250 at A3 size</p>
--	--	--	---	--

© Crown copyright and database rights 2025 OS AC0000849983. You are permitted to use this data solely to enable you to respond to, or interact with, the organisation that provided you with the data. You are not permitted to copy, sub-license, distribute or sell any of this data to third parties in any form.

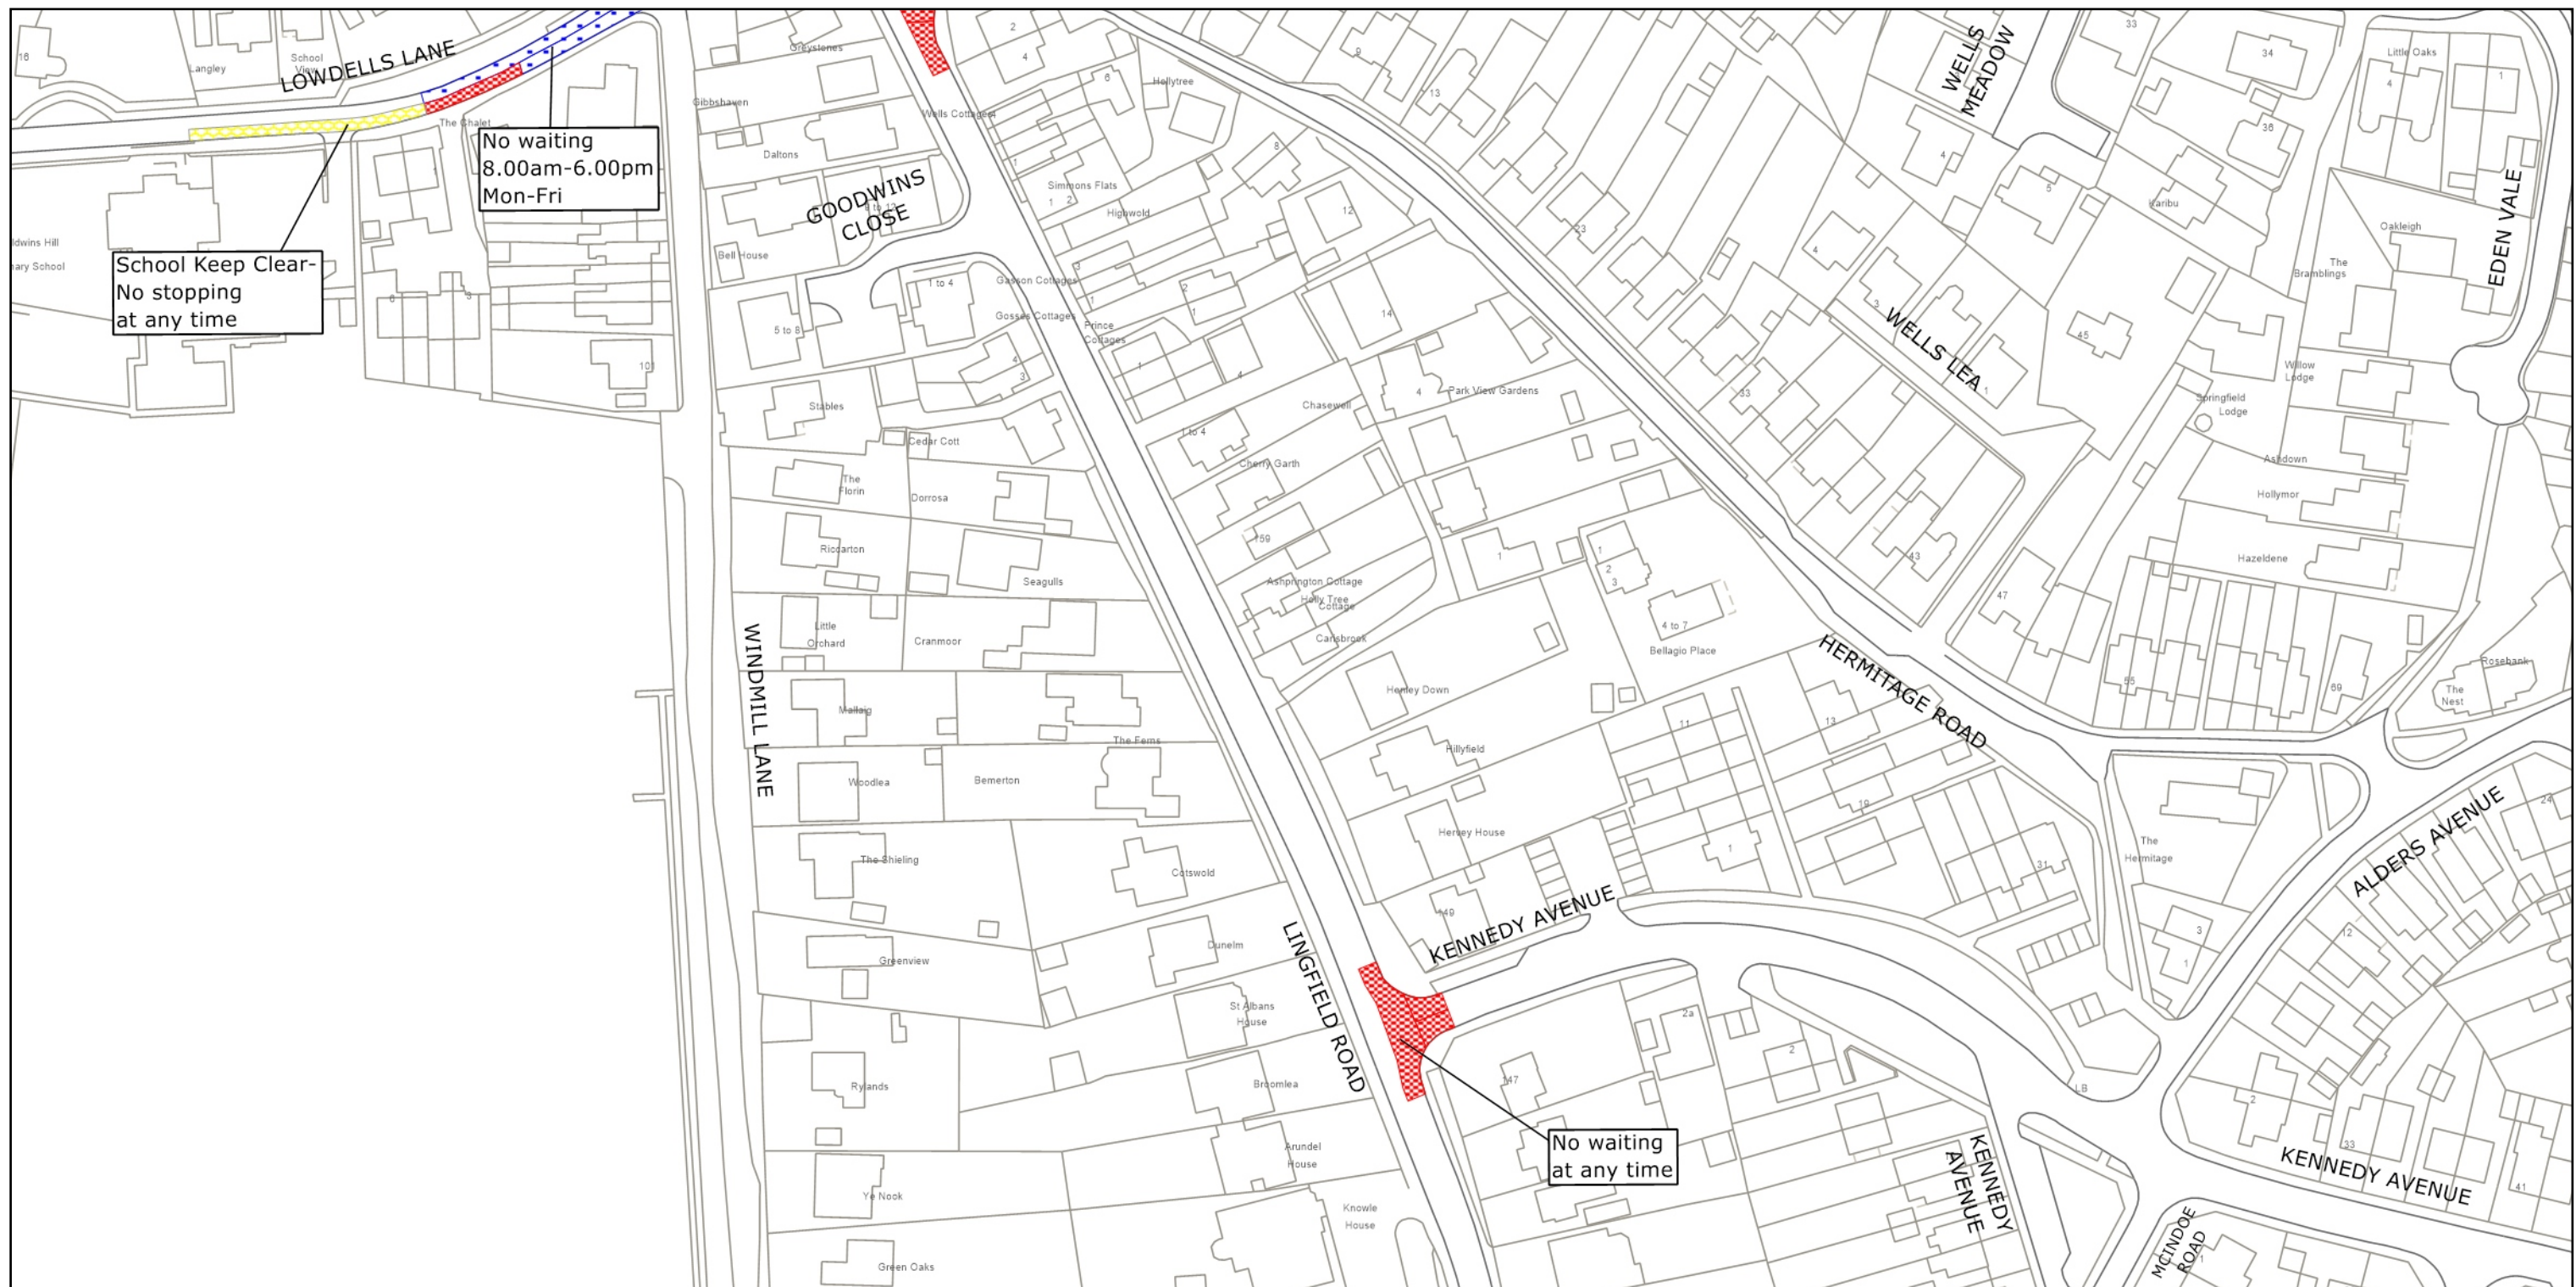

West Sussex County Council
Highways & Transport
The Grange
Tower Street
Chichester
West Sussex
PO19 1RH

MID SUSSEX DISTRICT: EAST GRINSTEAD
WAITING RESTRICTIONS


© Crown copyright and database rights 2025 OS AC0000849983. You are permitted to use this data solely to enable you to respond to, or interact with, the organisation that provided you with the data. You are not permitted to copy, sub-license, distribute or sell any of this data to third parties in any form.



TILE REF NO:
TQ3839SEN

SHEET ISSUE NO 3
SHEET ACTIVE FROM - 18.08.2025

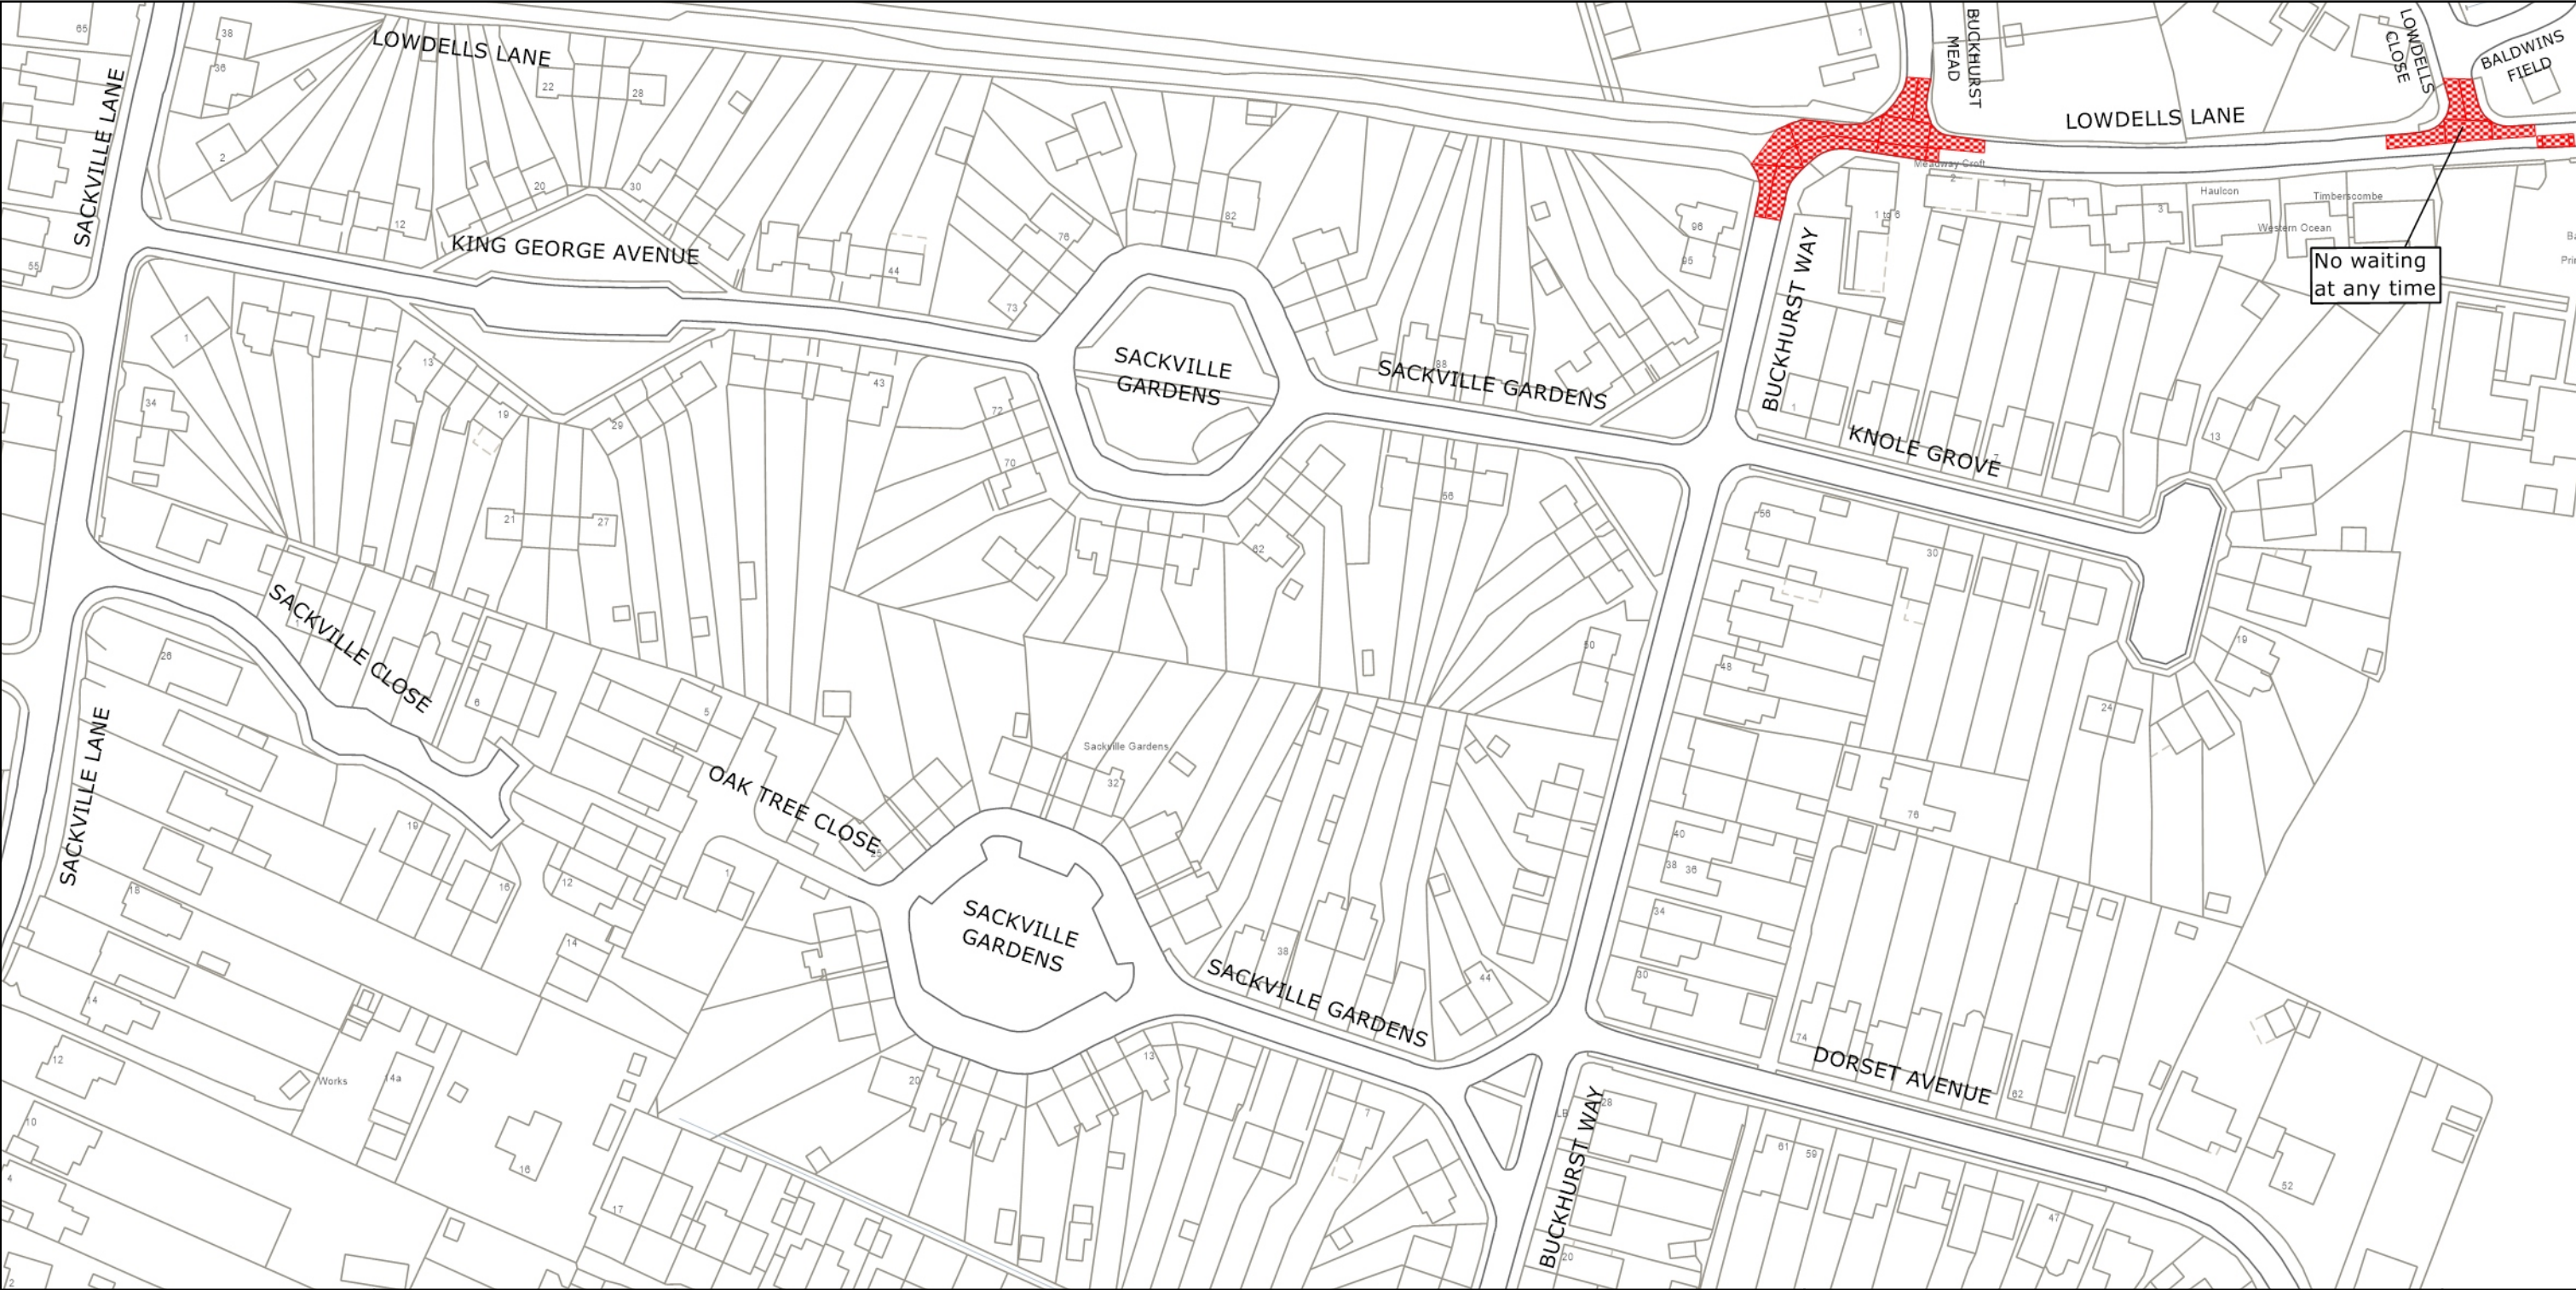


SCALE:
1:1250
at A3 size




	<p>West Sussex County Council Highways & Transport The Grange Tower Street Chichester West Sussex PO19 1RH</p>	<p>MID SUSSEX DISTRICT: EAST GRINSTEAD</p> <p>WAITING RESTRICTIONS</p>	<p>TILE REF NO: TQ3839SWN</p> <p>SHEET ISSUE NO 1</p> <p>SHEET ACTIVE FROM - 18.08.2025</p>	<p>N</p>  <p>SCALE: 1:1250 at A3 size</p>
--	--	--	---	--


© Crown copyright and database rights 2025 OS AC0000849983. You are permitted to use this data solely to enable you to respond to, or interact with, the organisation that provided you with the data. You are not permitted to copy, sub-license, distribute or sell any of this data to third parties in any form.

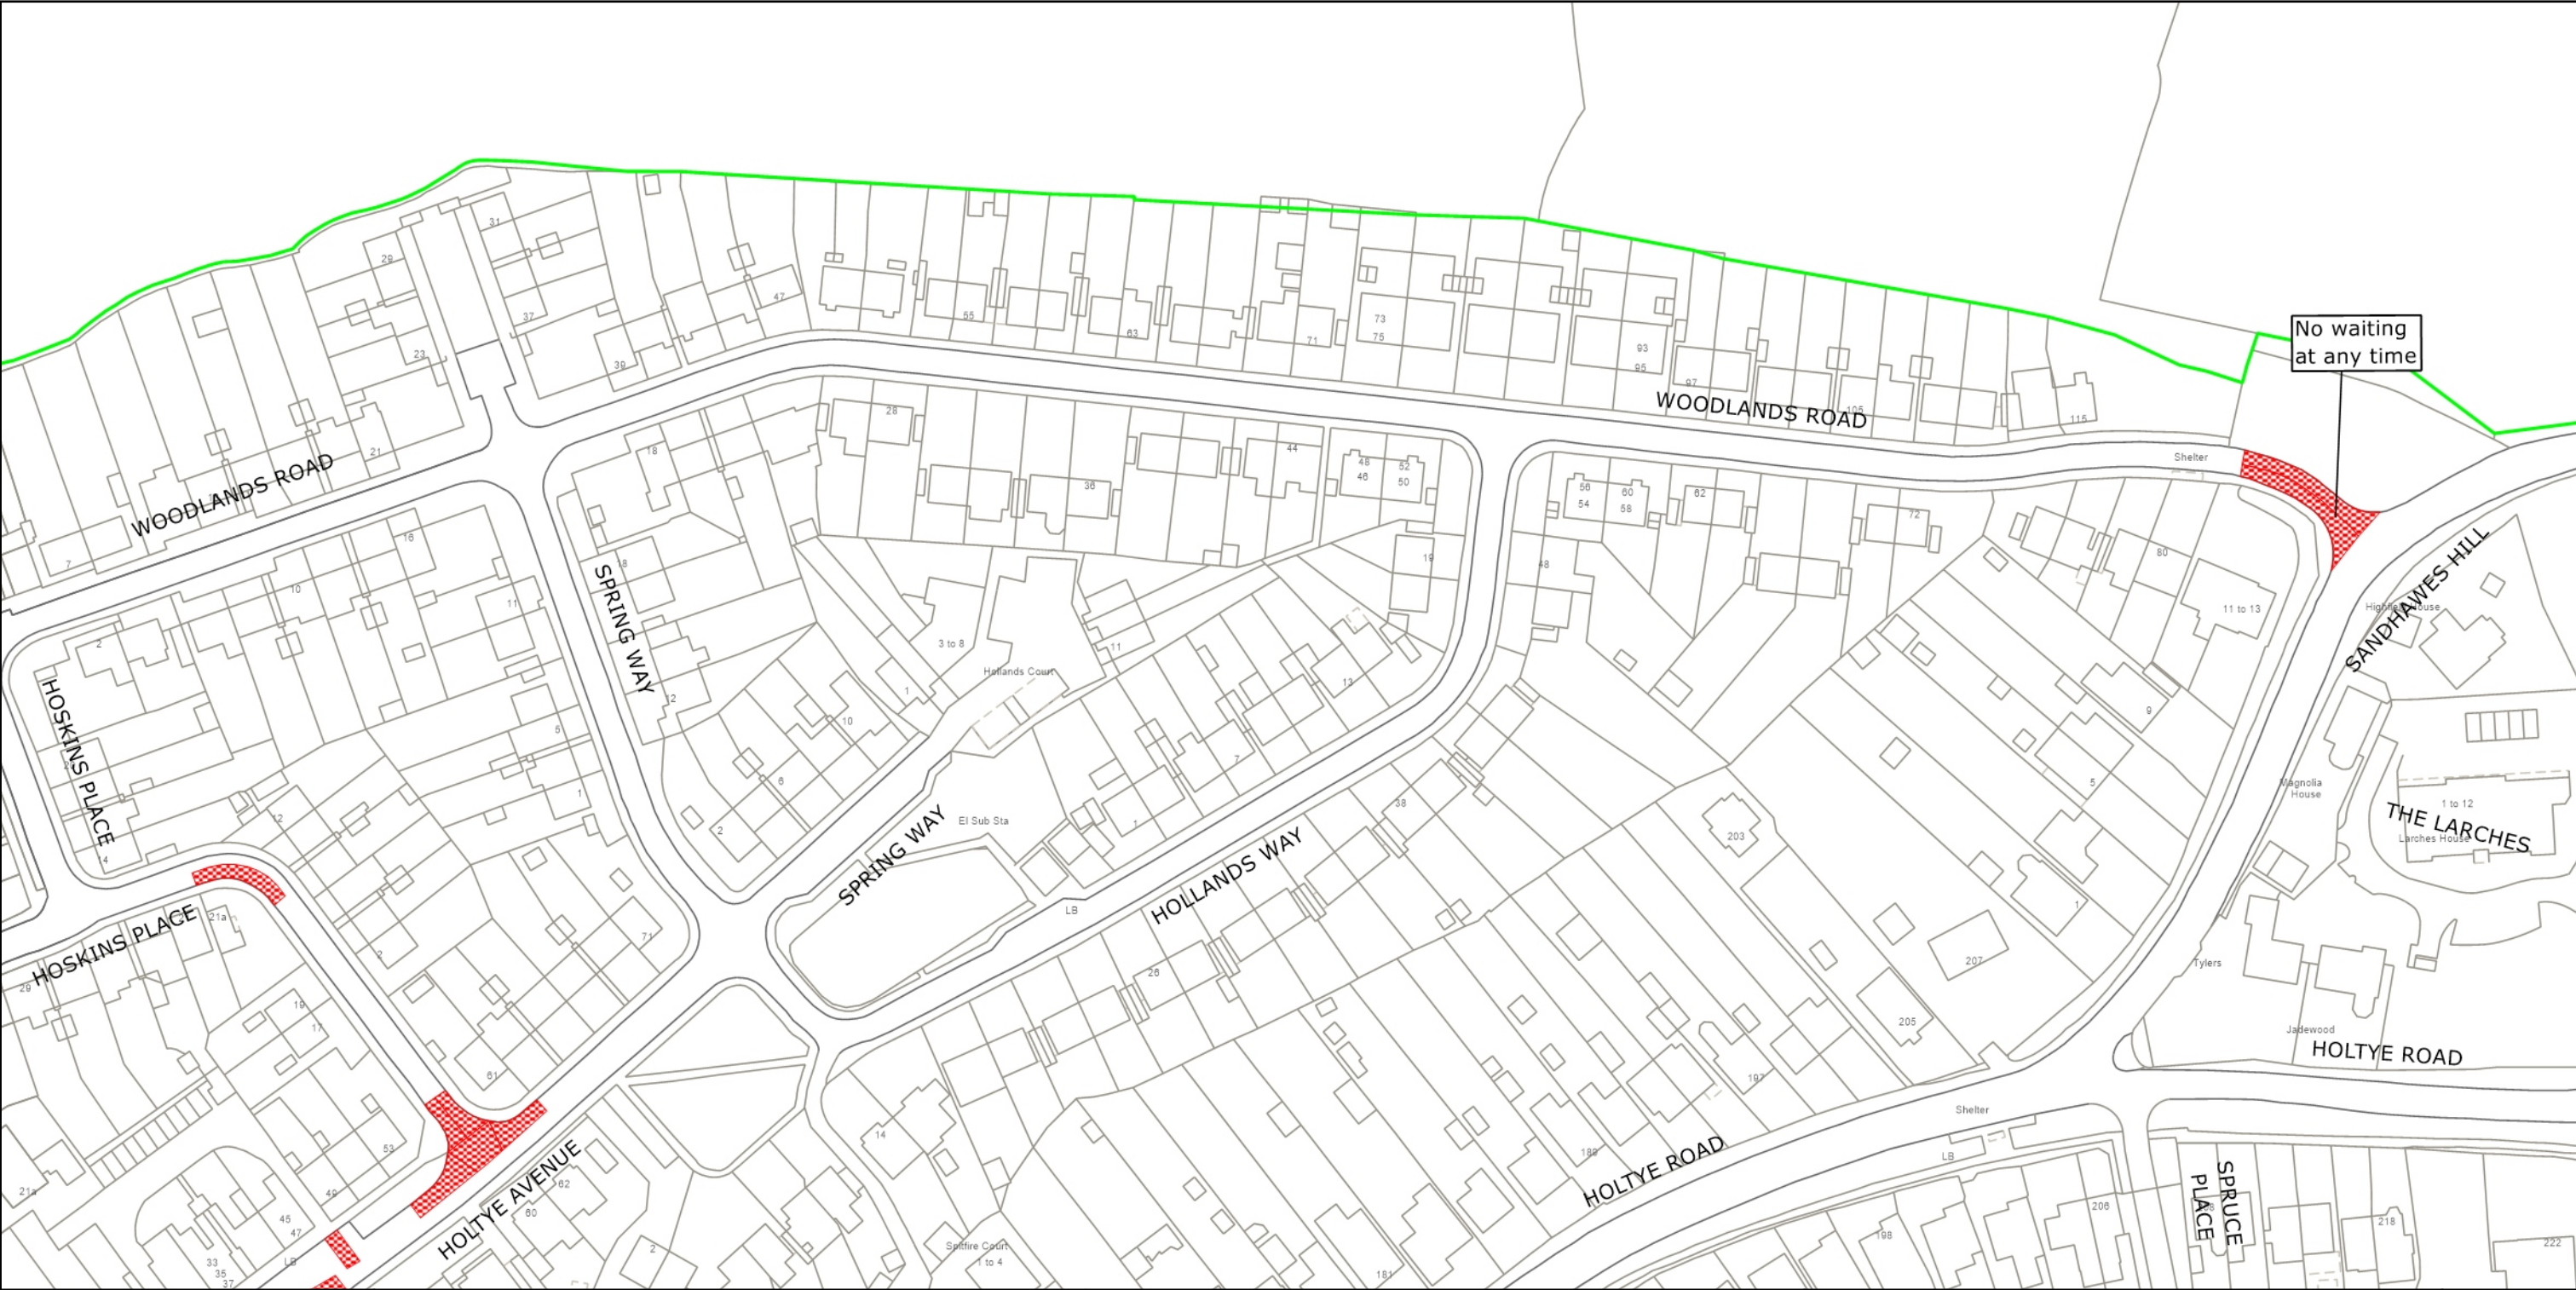



No waiting
at any time

 <p>West Sussex County Council Highways & Transport The Grange Tower Street Chichester West Sussex PO19 1RH</p>	<p>MID SUSSEX DISTRICT: EAST GRINSTEAD</p> <p>WAITING RESTRICTIONS</p>	<p>TILE REF NO: TQ4039NWS</p> <p>SHEET ISSUE NO 4</p> <p>SHEET ACTIVE FROM - 18.08.2025</p>	<p>N</p> <p>SCALE: 1:1250 at A3 size</p>
---	--	---	--

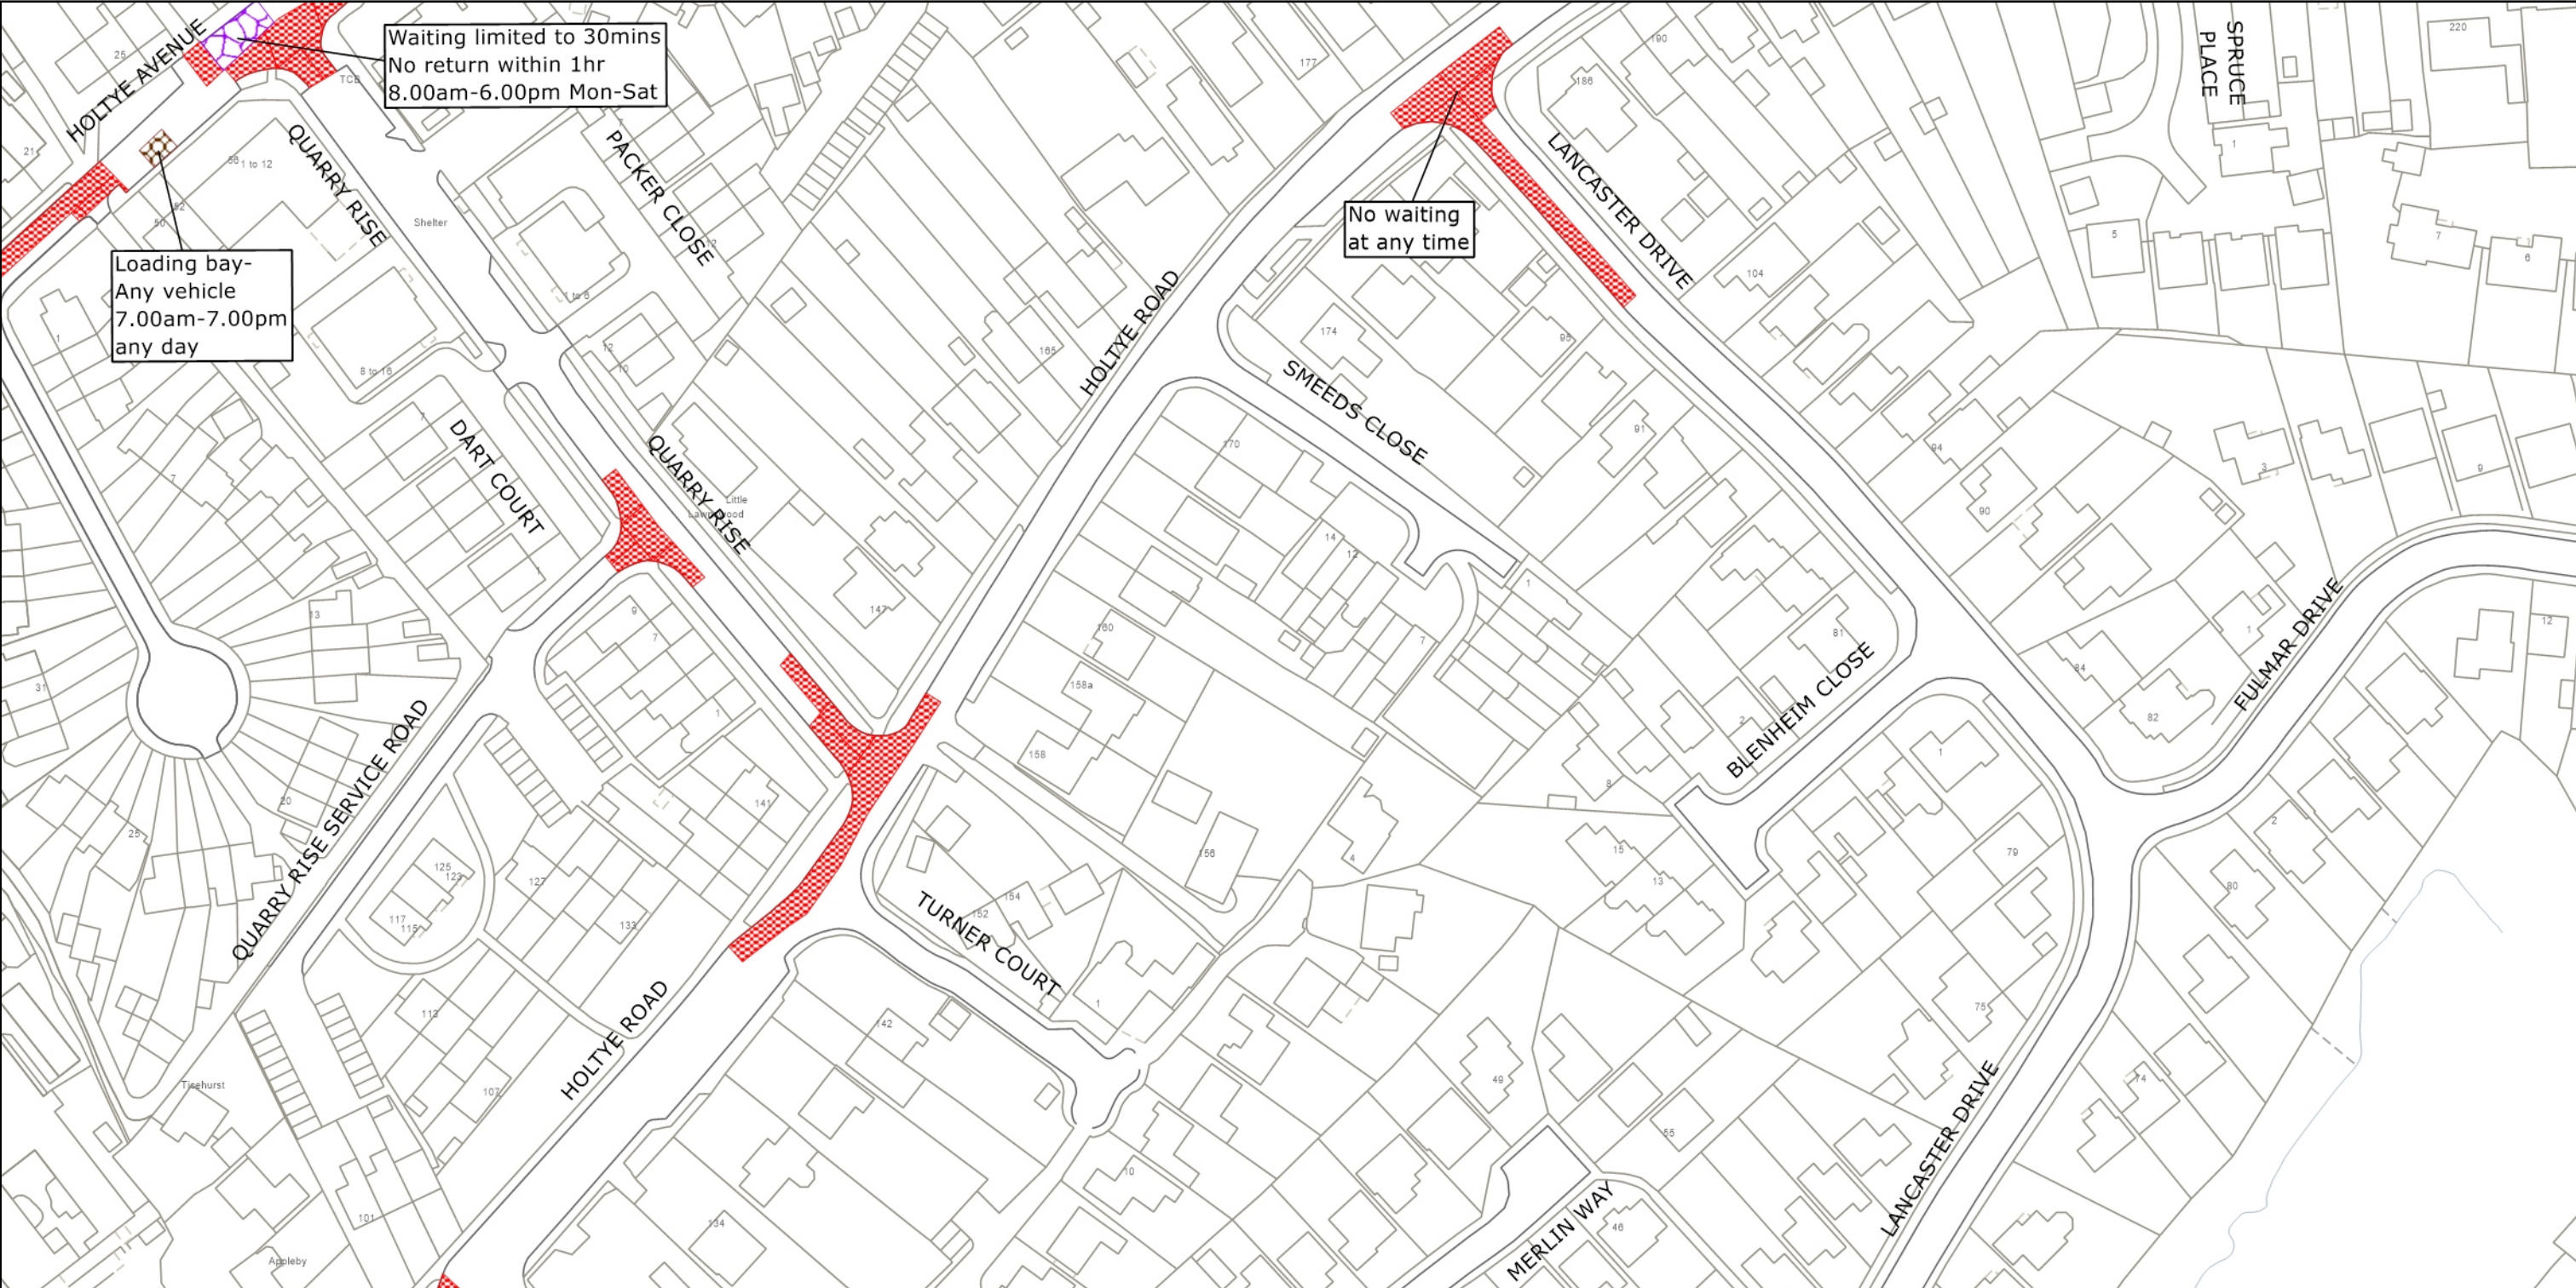© Crown copyright and database rights 2025 OS AC0000849983. You are permitted to use this data solely to enable you to respond to, or interact with, the organisation that provided you with the data. You are not permitted to copy, sub-license, distribute or sell any of this data to third parties in any form.



	<p>West Sussex County Council Highways & Transport The Grange Tower Street Chichester West Sussex PO19 1RH</p>	<p>MID SUSSEX DISTRICT: EAST GRINSTEAD</p> <p>WAITING RESTRICTIONS</p>	<p>TILE REF NO: TQ4039SWN</p> <p>SHEET ISSUE NO 4</p> <p>SHEET ACTIVE FROM - 18.08.2025</p>	<p>N</p>  <p>SCALE: 1:1250 at A3 size</p>
--	--	--	---	--

© Crown copyright and database rights 2025 OS AC0000849983. You are permitted to use this data solely to enable you to respond to, or interact with, the organisation that provided you with the data. You are not permitted to copy, sub-license, distribute or sell any of this data to third parties in any form.