


WEST SUSSEX COUNTY COUNCIL  
((MID SUSSEX DISTRICT) (PARKING PLACES AND TRAFFIC REGULATION)  
(CONSOLIDATION No.2) ORDER 2006)  
(AMENDMENT No.8) ORDER 2009


# EAST GRINSTEAD: LOCATION OF WAITING RESTRICTIONS

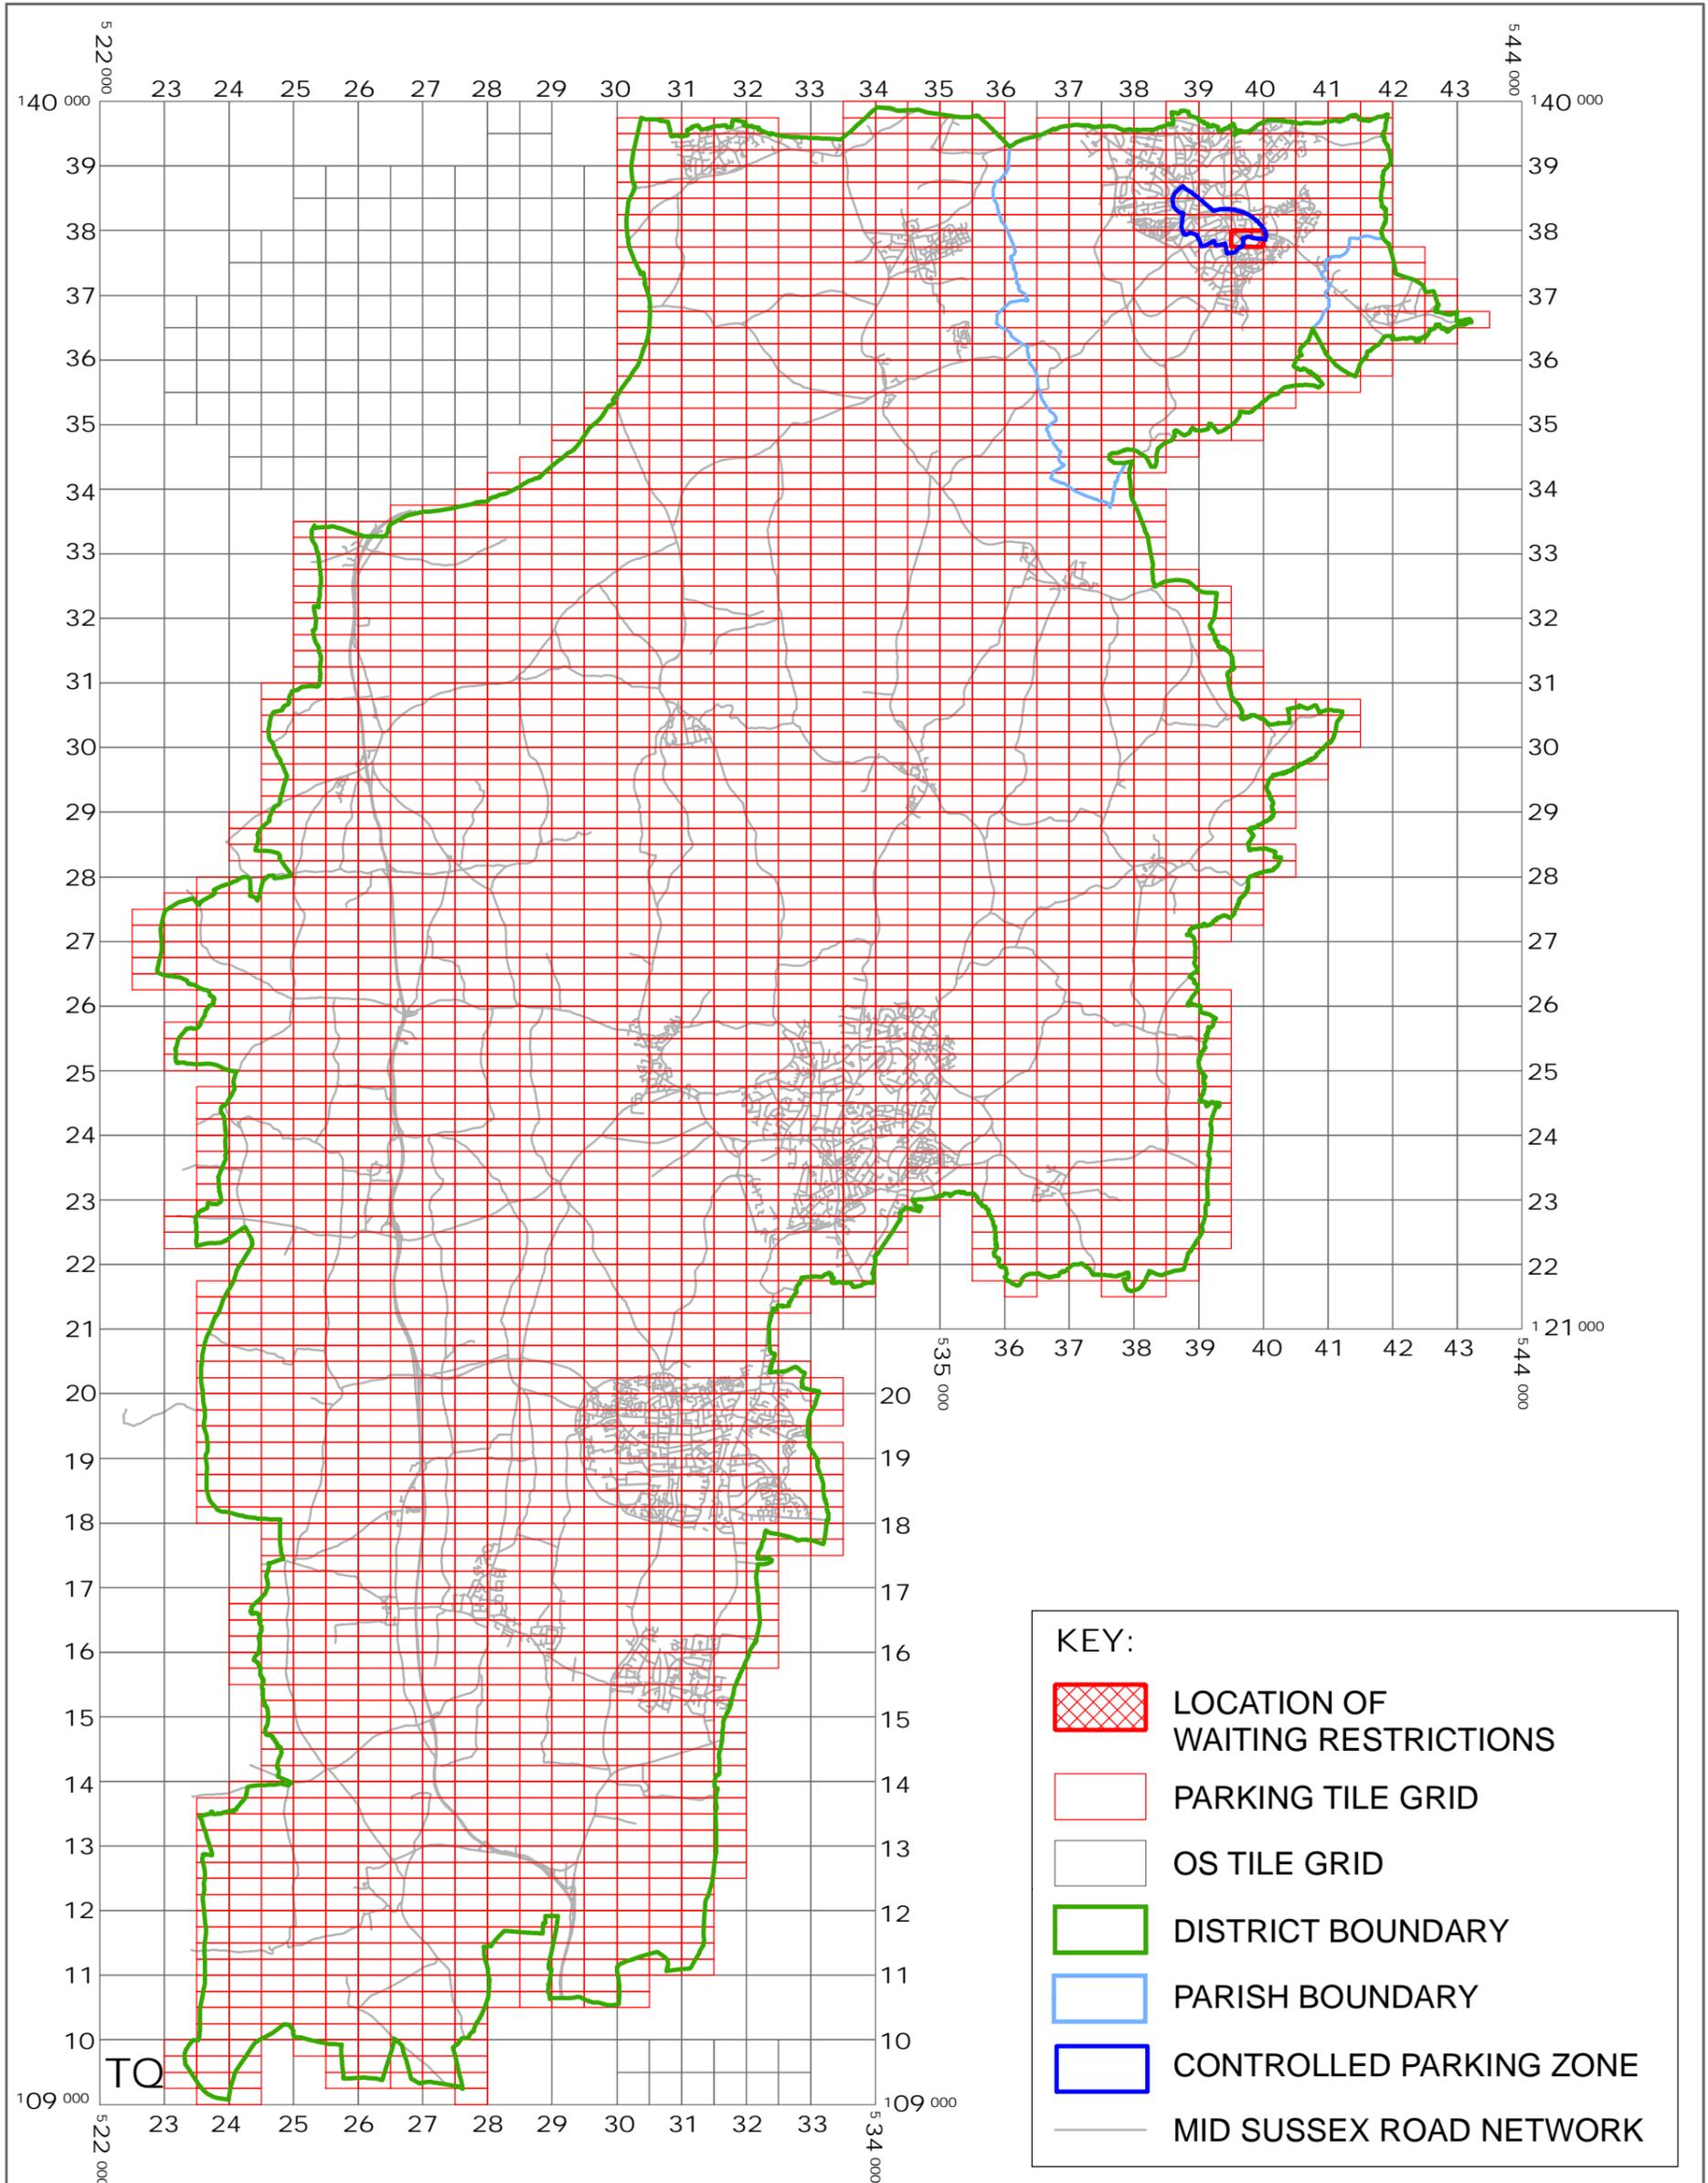

West Sussex County Council  
 Infrastructure  
 The Grange  
 Tower Street  
 Chichester  
 West Sussex  
 PO19 1RH

WEST SUSSEX COUNTY COUNCIL  
 ((MID SUSSEX DISTRICT)  
 (PARKING PLACES AND TRAFFIC REGULATION)  
 (CONSOLIDATION No.2) ORDER 2006)  
 (AMENDMENT No. 8) ORDER 2009


LOCATION OF WAITING RESTRICTIONS

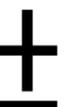

Reproduced from or based upon 2008 Ordnance Survey mapping with permission of the Controller of HMSO (c) Crown Copyright reserved. Unauthorised reproduction infringes Crown copyright and may lead to prosecution or civil proceedings West Sussex County Council Licence No. 100023447

SCALE: 1:100,000  
 29/05/2009



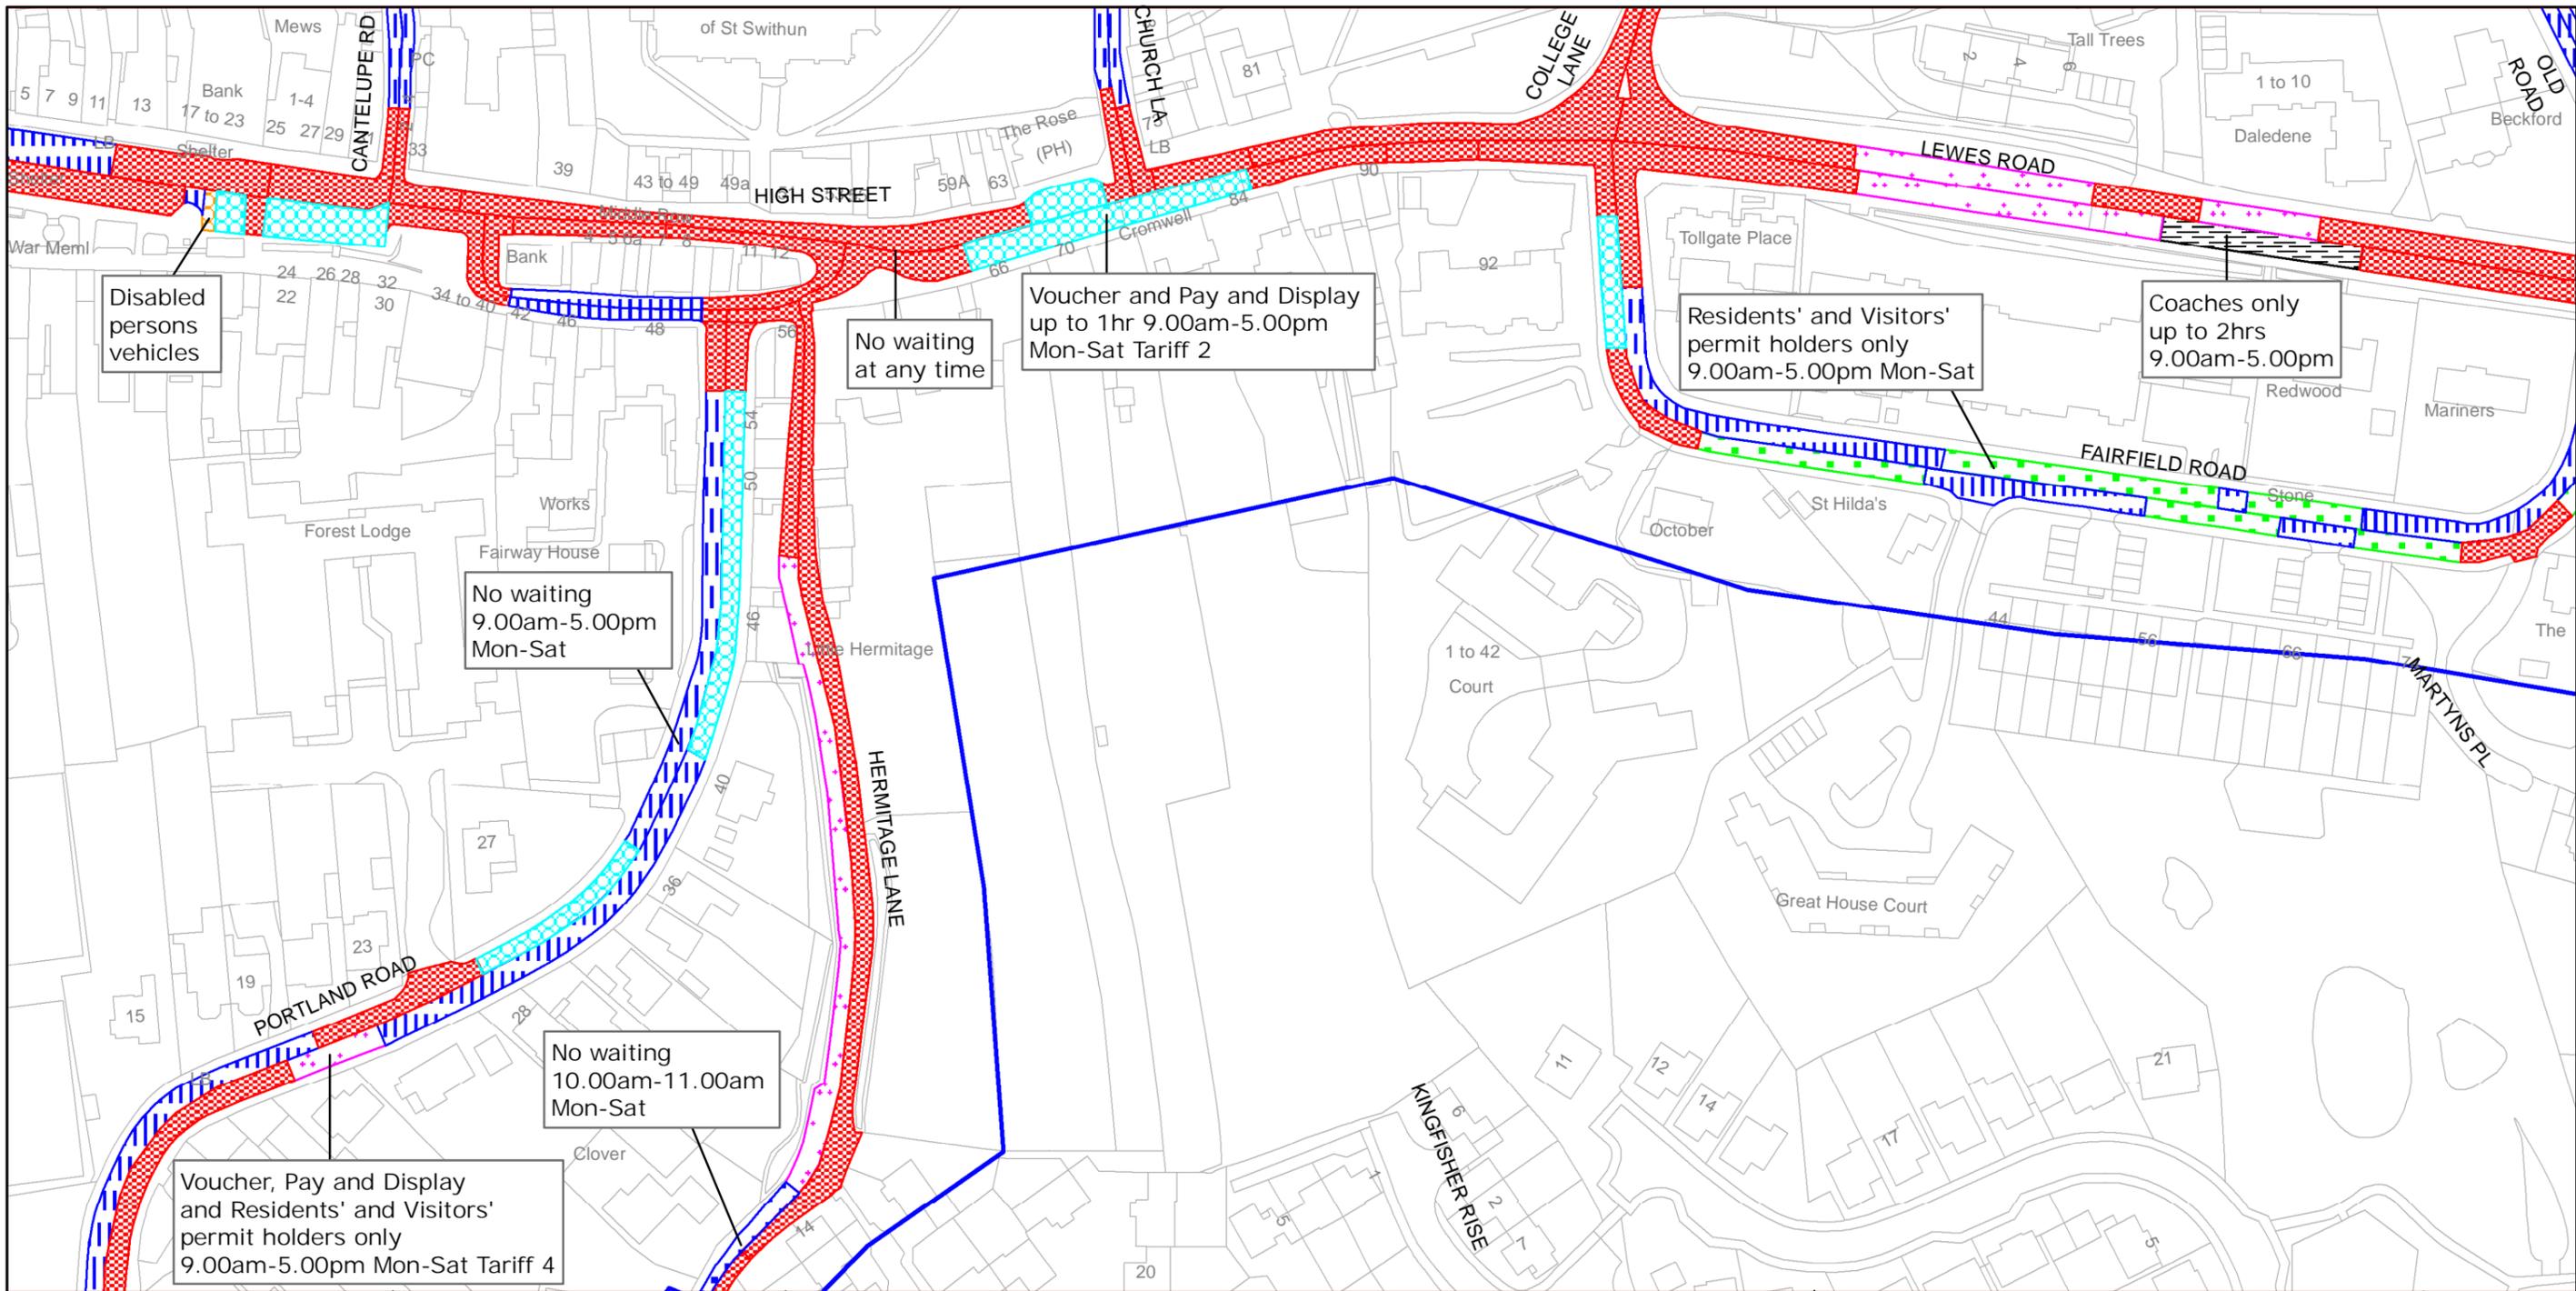

Disabled persons vehicles

No waiting at any time

Voucher and Pay and Display up to 1hr 9.00am-5.00pm Mon-Sat Tariff 2

Residents' and Visitors' permit holders only 9.00am-5.00pm Mon-Sat

Coaches only up to 2hrs 9.00am-5.00pm

No waiting 9.00am-5.00pm Mon-Sat

No waiting 10.00am-11.00am Mon-Sat

Voucher, Pay and Display and Residents' and Visitors' permit holders only 9.00am-5.00pm Mon-Sat Tariff 4



West Sussex County Council  
 Highways & Transport  
 The Grange  
 Tower Street  
 Chichester  
 West Sussex  
 PO19 1RH

MID SUSSEX DISTRICT: EAST GRINSTEAD  
 WAITING RESTRICTIONS

TILE REF NO:  
 TQ3937NEN

SHEET ISSUE NO 4  
 SHEET ACTIVE FROM - 29/05/2010

±  
 SCALE:  
 1:1250

Reproduced from or based upon 2008 Ordnance Survey mapping with permission of the Controller of HMSO (c) Crown Copyright reserved. Unauthorised reproduction infringes Crown copyright and may lead to prosecution or civil proceedings West Sussex County Council Licence No. 100018485