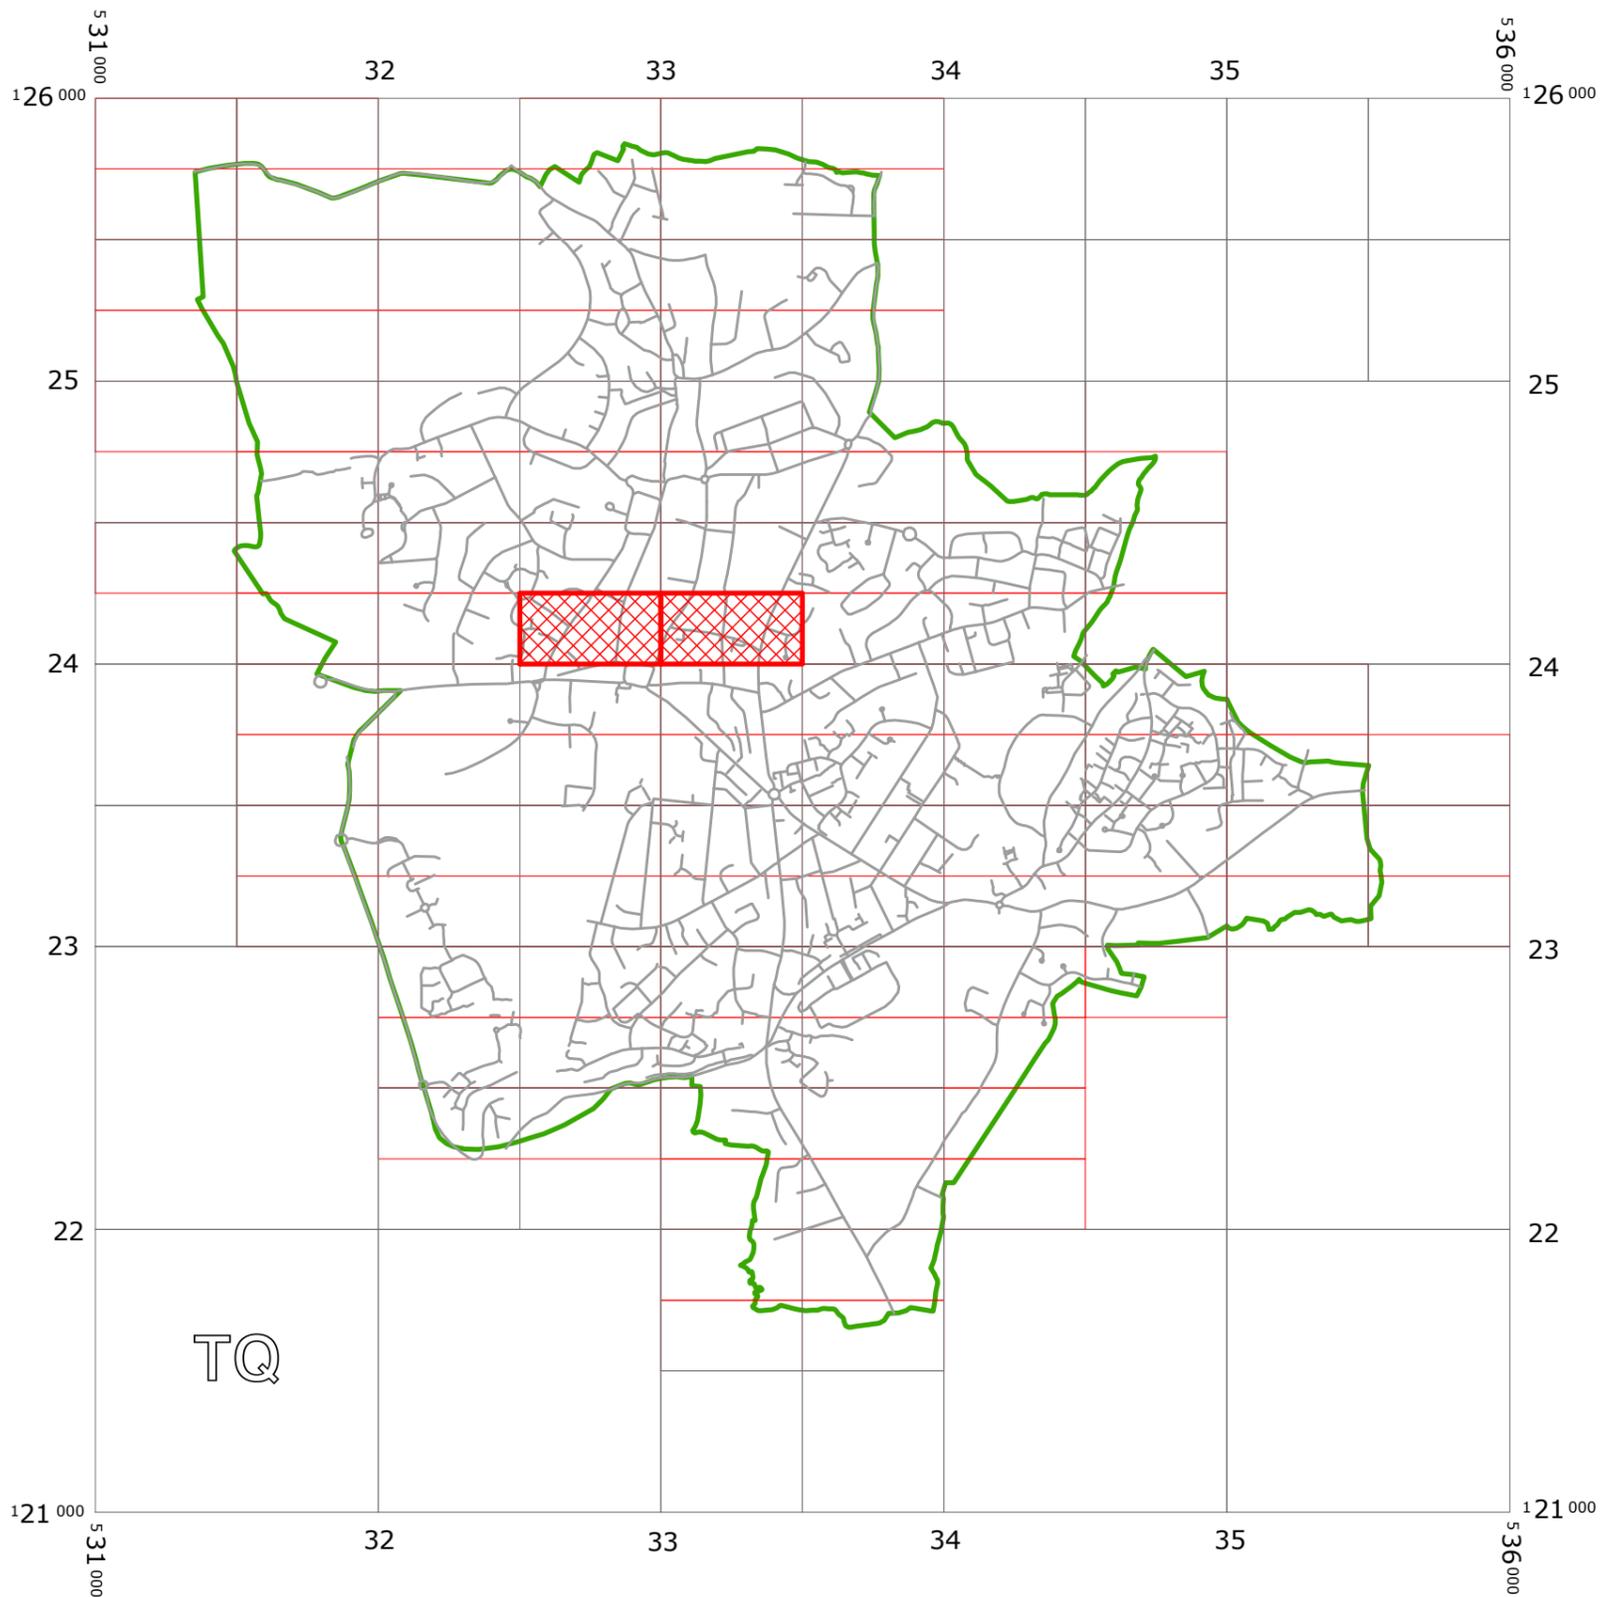


WEST SUSSEX COUNTY COUNCIL
((MID SUSSEX DISTRICT) (PARKING PLACES AND TRAFFIC REGULATION)
(CONSOLIDATION No.2) ORDER 2006)
(EXPERIMENTAL SATURDAYS MARKET AMENDMENT) ORDER 2011

HAYWARDS HEATH: LOCATION OF WAITING RESTRICTIONS



KEY:

-  LOCATION OF WAITING RESTRICTIONS
-  PARKING TILE GRID
-  OS TILE GRID
-  HAYWARDS HEATH PARISH BOUNDARY
-  HAYWARDS HEATH ROAD NETWORK



West Sussex County Council
 Infrastructure
 The Grange
 Tower Street
 Chichester
 West Sussex
 PO19 1RH

WEST SUSSEX COUNTY COUNCIL
 ((MID SUSSEX DISTRICT)
 (PARKING PLACES AND TRAFFIC REGULATION)
 (CONSOLIDATION No.2) ORDER 2006)
 (EXPERIMENTAL SATURDAYS MARKET AMENDMENT)
 ORDER 2011
 LOCATION OF WAITING RESTRICTIONS



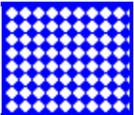
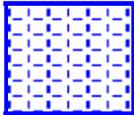
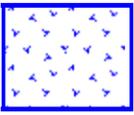
Reproduced from or based upon 2010 Ordnance Survey mapping with permission of the Controller of HMSO (c) Crown Copyright reserved. Unauthorised reproduction infringes Crown copyright and may lead to prosecution or civil proceedings West Sussex County Council Licence No. 100023447

SCALE: 1:25,000
 DATE: 03/09/2011

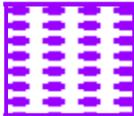
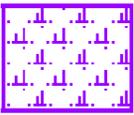
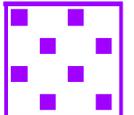
Key for Waiting Restrictions

All areas over which the provision of the orders apply are defined by the shaded areas as shown on the following plans plus a contiguous area not indicated on the plans of verge and/or footway between the carriageway edge and the highway boundary. The plans in this schedule are based upon grid references of the Ordnance Survey National Grid defined by the OSGB 36 triangulation.

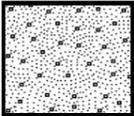
Prohibition of waiting

| | | | | | | | |
|-----|---|--------|----------------------------------|-----|---|----------|---|
| 101 |  | check | No waiting at any time | 126 |  | z_circle | No waiting 9.00am-10.00am, 1.00pm-2.00pm Mon-Fri |
| 107 |  | pat020 | No waiting 8.00am-6.00pm Mon-Sat | 188 |  | usgs724 | Experimental No waiting 8.00am-3.00pm Saturdays, Waiting limited to 2hrs No return within 1hr 8.00am-6.00pm Mon-Fri |

Free Limited Waiting

| | | | | | | | |
|-----|---|--------|--|-----|---|-------|---|
| 710 |  | pat040 | Waiting limited to 2hrs No return within 1hr 8.00am-6.00pm Mon-Sat | 726 |  | rice2 | Waiting limited to 2hrs No return within 4hrs 8.00am-6.00pm Mon-Sat |
| 716 |  | shd62 | Waiting limited to 1hr No return within 1hr 8.00am-6.00pm Mon-Sat | | | | |

Specified Vehicles

| | | | | | | | |
|-----|---|-------|---------------------------------------|-----|---|---------|-------------------------------------|
| 830 |  | check | Disabled persons vehicles at any time | 845 |  | usgs602 | No waiting at any time except taxis |
|-----|---|-------|---------------------------------------|-----|---|---------|-------------------------------------|

WEST SUSSEX COUNTY COUNCIL
(HAYWARDS HEATH: THE BROADWAY)
(EXPERIMENTAL SATURDAY MARKETS) ORDER 2011

West Sussex County Council in exercise of their powers under Sections 9 and 10 (2) of the Road Traffic Regulation Act 1984 ("the Act") as amended and of all other enabling powers and after consultation with the chief officer of police in accordance with Part III of Schedule 9 to the Act hereby make the following Order:-

1. This Order shall come into operation on the 3rd day of September 2011 and may be cited as "West Sussex County Council (Haywards Heath: The Broadway) (Experimental Saturday Markets) Order 2011."
2. No person shall cause or permit any vehicle to be driven in the length of road specified in the Schedule to this Order between 8am and 3pm on any Saturday.
3. Nothing in Article 2 shall apply to any vehicle used in connection with the Saturday Market, or being driven by permission of the organizers of the Saturday Market.
4. Nothing in Article 2 shall apply to any vehicle being driven for the purpose of accessing premises located on the length of road specified in the Schedule to this Order.
5. Nothing in Article 2 shall apply to any vehicle being used by the Police, Ambulance Service or Fire Brigade in the event of an emergency.
6. During the operative period of this Order the West Sussex County Council (Mid Sussex District) (Parking Places & Traffic Regulation) (Consolidation No.2) Order 2006 is hereby suspended insofar as it specifies the parking restriction on the existing limited waiting parking bays on both sides of The Broadway, between its junction with Muster Green North and Heath Road as shown on Tile Numbers TQ3324SWS and TQ3224SES, attached to that Order.
7. During the operative period of this Order the restriction on the parking bays specified in Article 6 shall be: No Waiting between 8am and 3pm on Saturdays, Waiting Limited to Two Hours, No Return Within 1 Hour between 8am and 6pm Monday to Friday.
8. The terms and conditions of use of the bays specified in Article 6 of this Order shall be the same as those set out in the West Sussex County Council (Mid Sussex District) (Parking Places & Traffic Regulation) Consolidation no.2) Order 2006.
9. If it appears to the County Council essential in the interests of the expeditious, convenient and safe movement of traffic, or the provision of suitable adequate parking facilities on the highway, or for preserving or improving the amenities of the area through which any road affected by the Order runs, they may after -
 - (a) consulting with the Chief Officer of Police, and
 - (b) giving such public notice as the Secretary of State may direct,

make modifications or suspend the Order or any provision contained therein.

6642

SCHEDULE
Experimental Prohibition of Driving Except for Access

Road in Haywards Heath

Length of Experimental Prohibition of Driving Except for Access

The Broadway

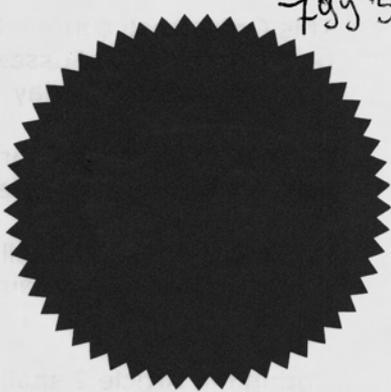
From its junction with Muster Green North, northwards to its junction with Heath Road.

The COMMON SEAL of WEST SUSSEX COUNTY COUNCIL was affixed hereto the **TWENTY FIFTH** day of **AUGUST 2011** in the presence of:

)
)
)
)
) (L.S.)
)
)
)
)

D. Rowland

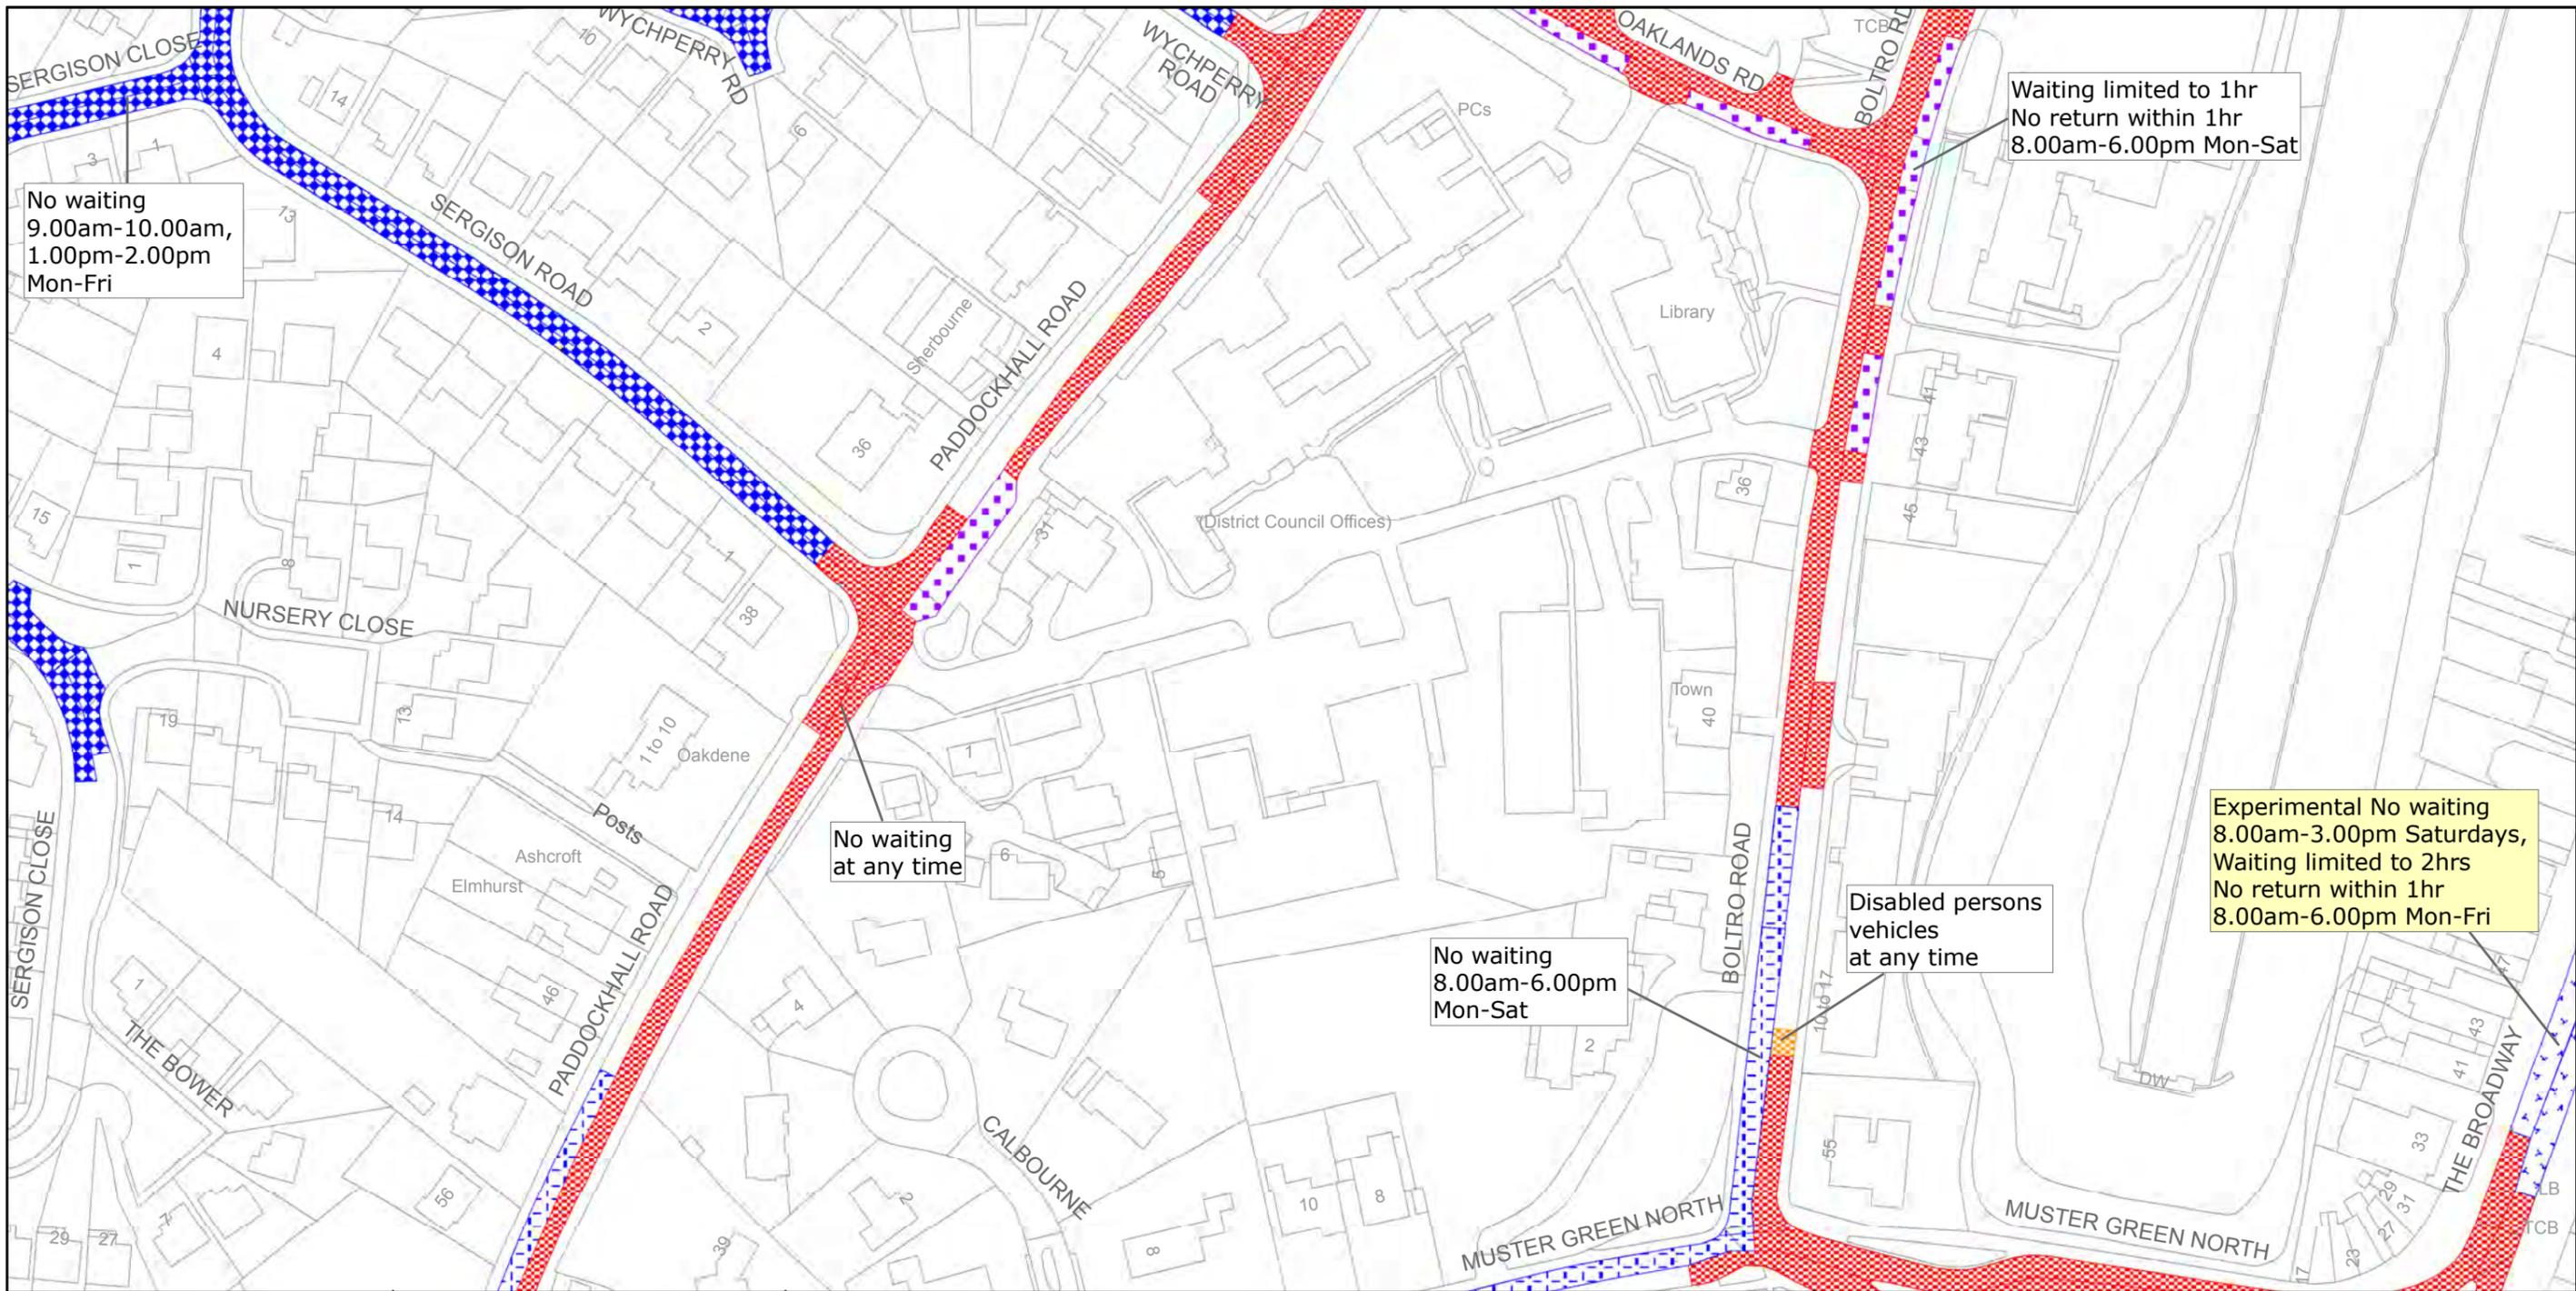
Authorised Signatory



7993/11

CMS-021-MM

04/05 DELEGATED AUTHORITY



No waiting
9.00am-10.00am,
1.00pm-2.00pm
Mon-Fri

Waiting limited to 1hr
No return within 1hr
8.00am-6.00pm Mon-Sat

No waiting
at any time

Experimental No waiting
8.00am-3.00pm Saturdays,
Waiting limited to 2hrs
No return within 1hr
8.00am-6.00pm Mon-Fri

No waiting
8.00am-6.00pm
Mon-Sat

Disabled persons
vehicles
at any time



West Sussex County Council
Highways & Transport
The Grange
Tower Street
Chichester
West Sussex
PO19 1RH

MID SUSSEX DISTRICT:: HAYWARDS HEATH
PERMANENT WAITING RESTRICTIONS AND
EXPERIMENTAL WAITING RESTRICTIONS

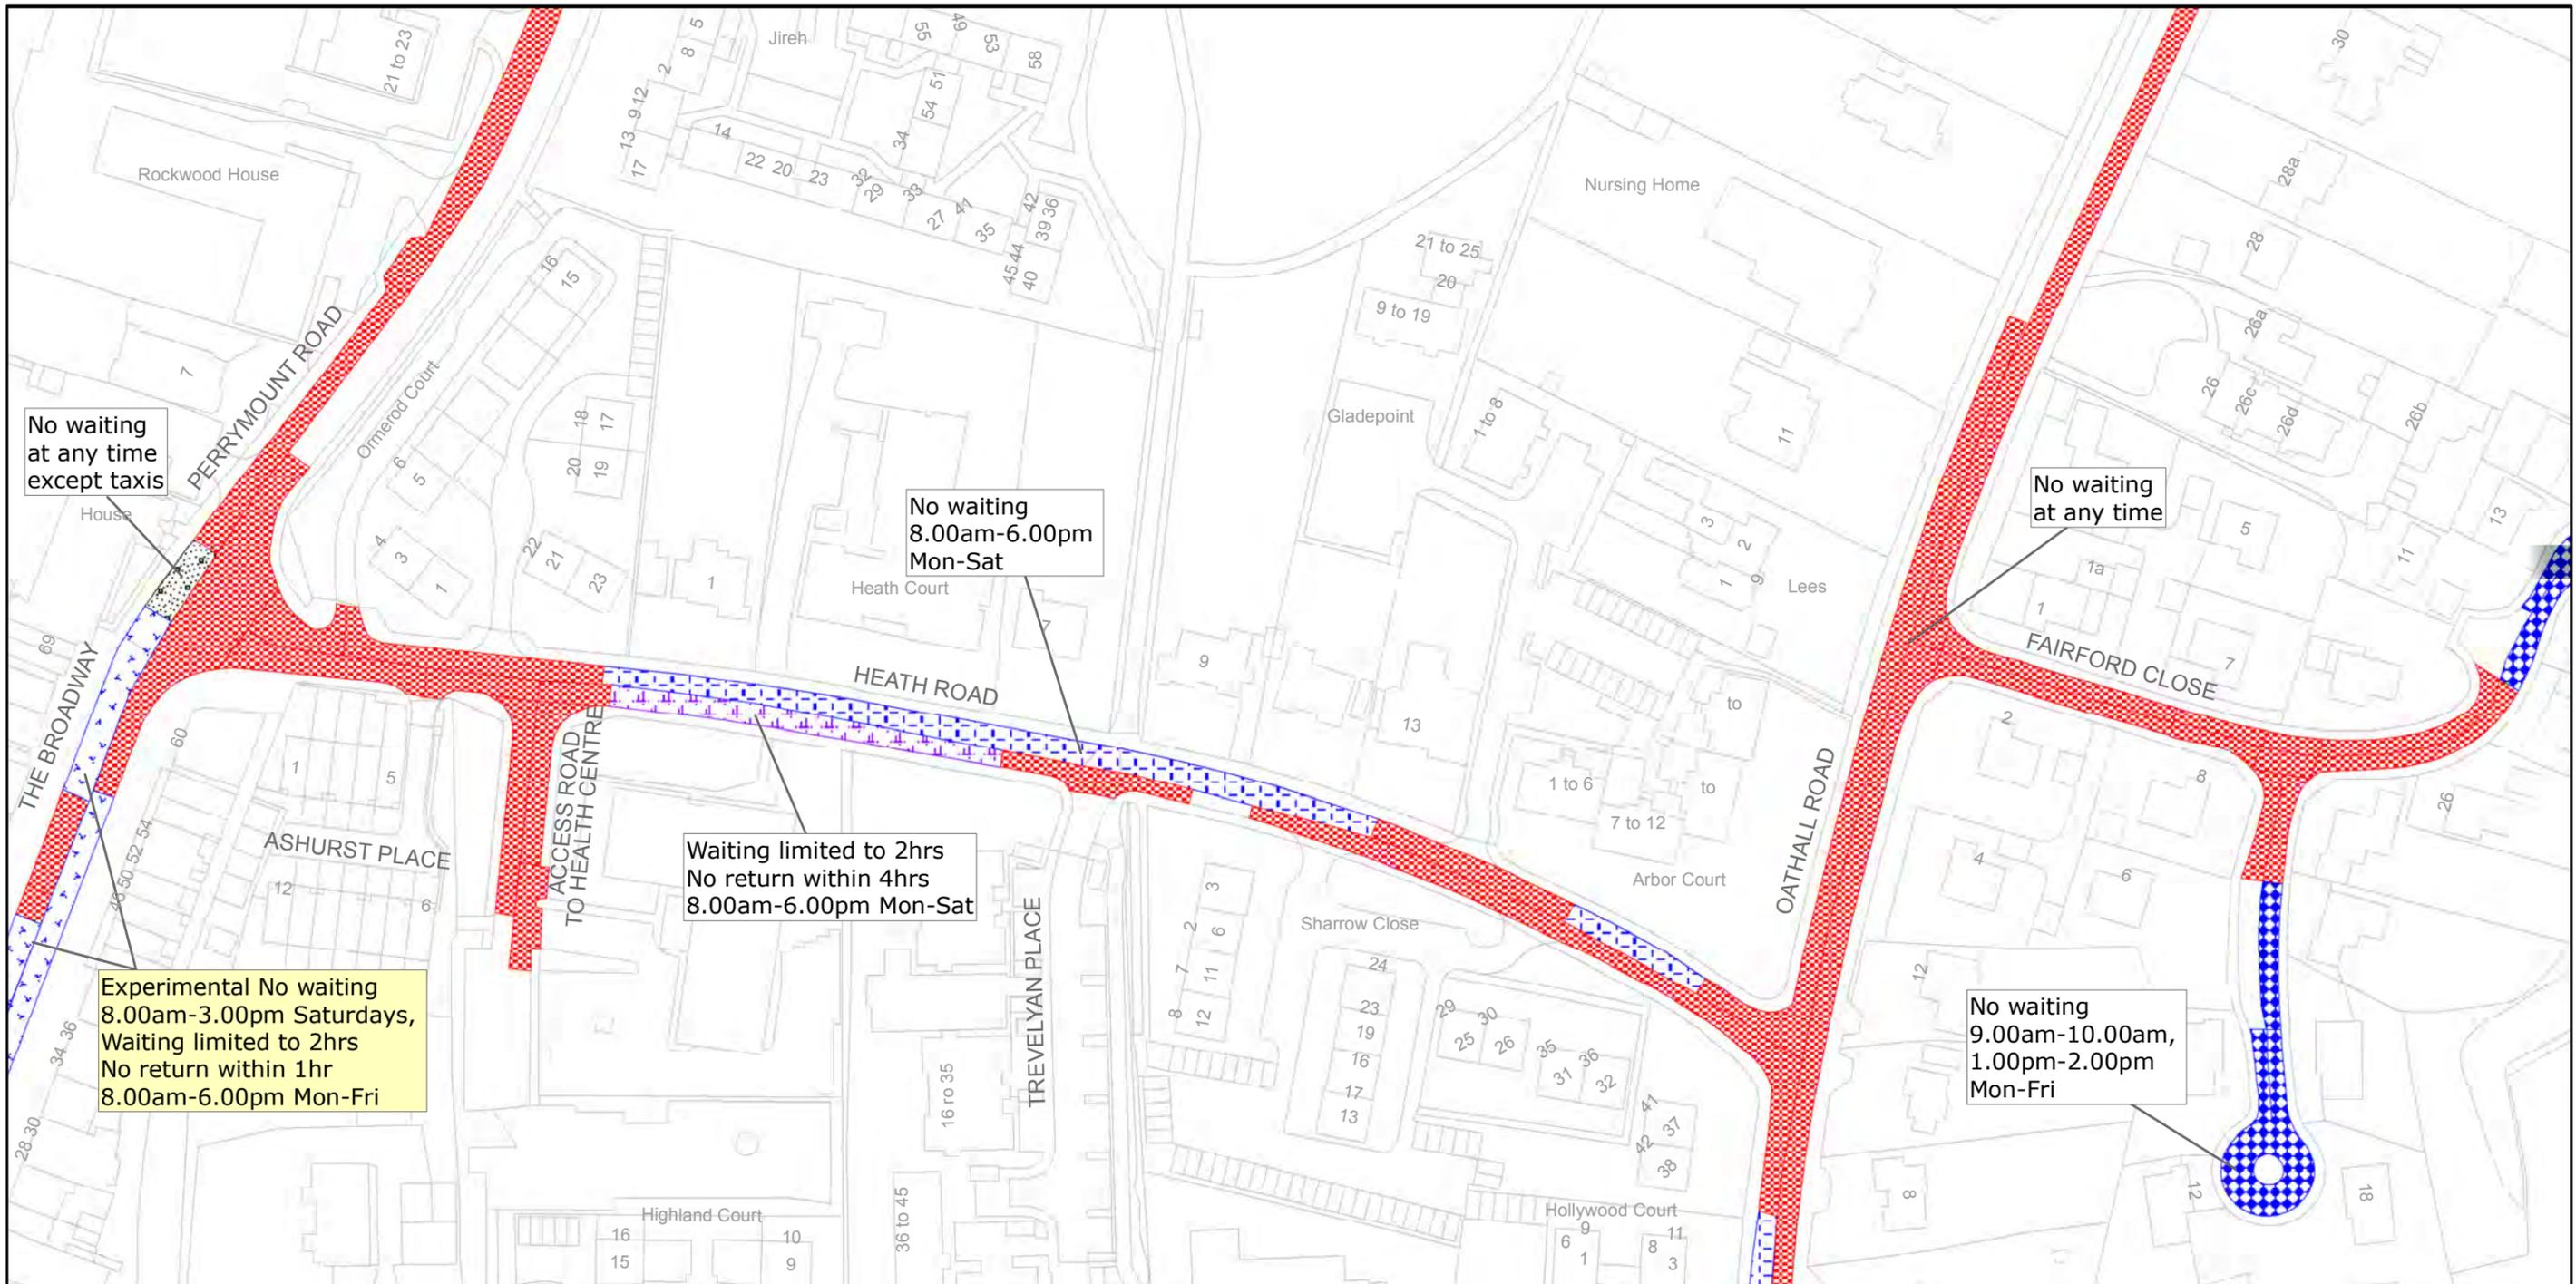
Reproduced from or based upon 2010 Ordnance Survey mapping with permission of the Controller of HMSO (c) Crown Copyright reserved.
Unauthorised reproduction infringes Crown copyright and may lead to prosecution or civil proceedings West Sussex County Council Licence No. 100018485

TILE REF NO:
TQ3224SES

SHEET ISSUE NO 6
SHEET ACTIVE FROM - 03/09/2011



SCALE:
1:1250
at A3 size



West Sussex County Council
Highways & Transport
The Grange
Tower Street
Chichester
West Sussex
PO19 1RH

MID SUSSEX DISTRICT: HAYWARDS HEATH
PERMANENT WAITING RESTRICTIONS AND
EXPERIMENTAL WAITING RESTRICTIONS

Reproduced from or based upon 2004 Ordnance Survey mapping with permission of the Controller of HMSO (c) Crown Copyright reserved.
Unauthorised reproduction infringes Crown copyright and may lead to prosecution or civil proceedings West Sussex County Council Licence No. 100018485

**TILE REF NO:
TQ3324SWS**

SHEET ISSUE NO 5
SHEET ACTIVE FROM - 03/09/2011



SCALE:
1:1250
at A3 size