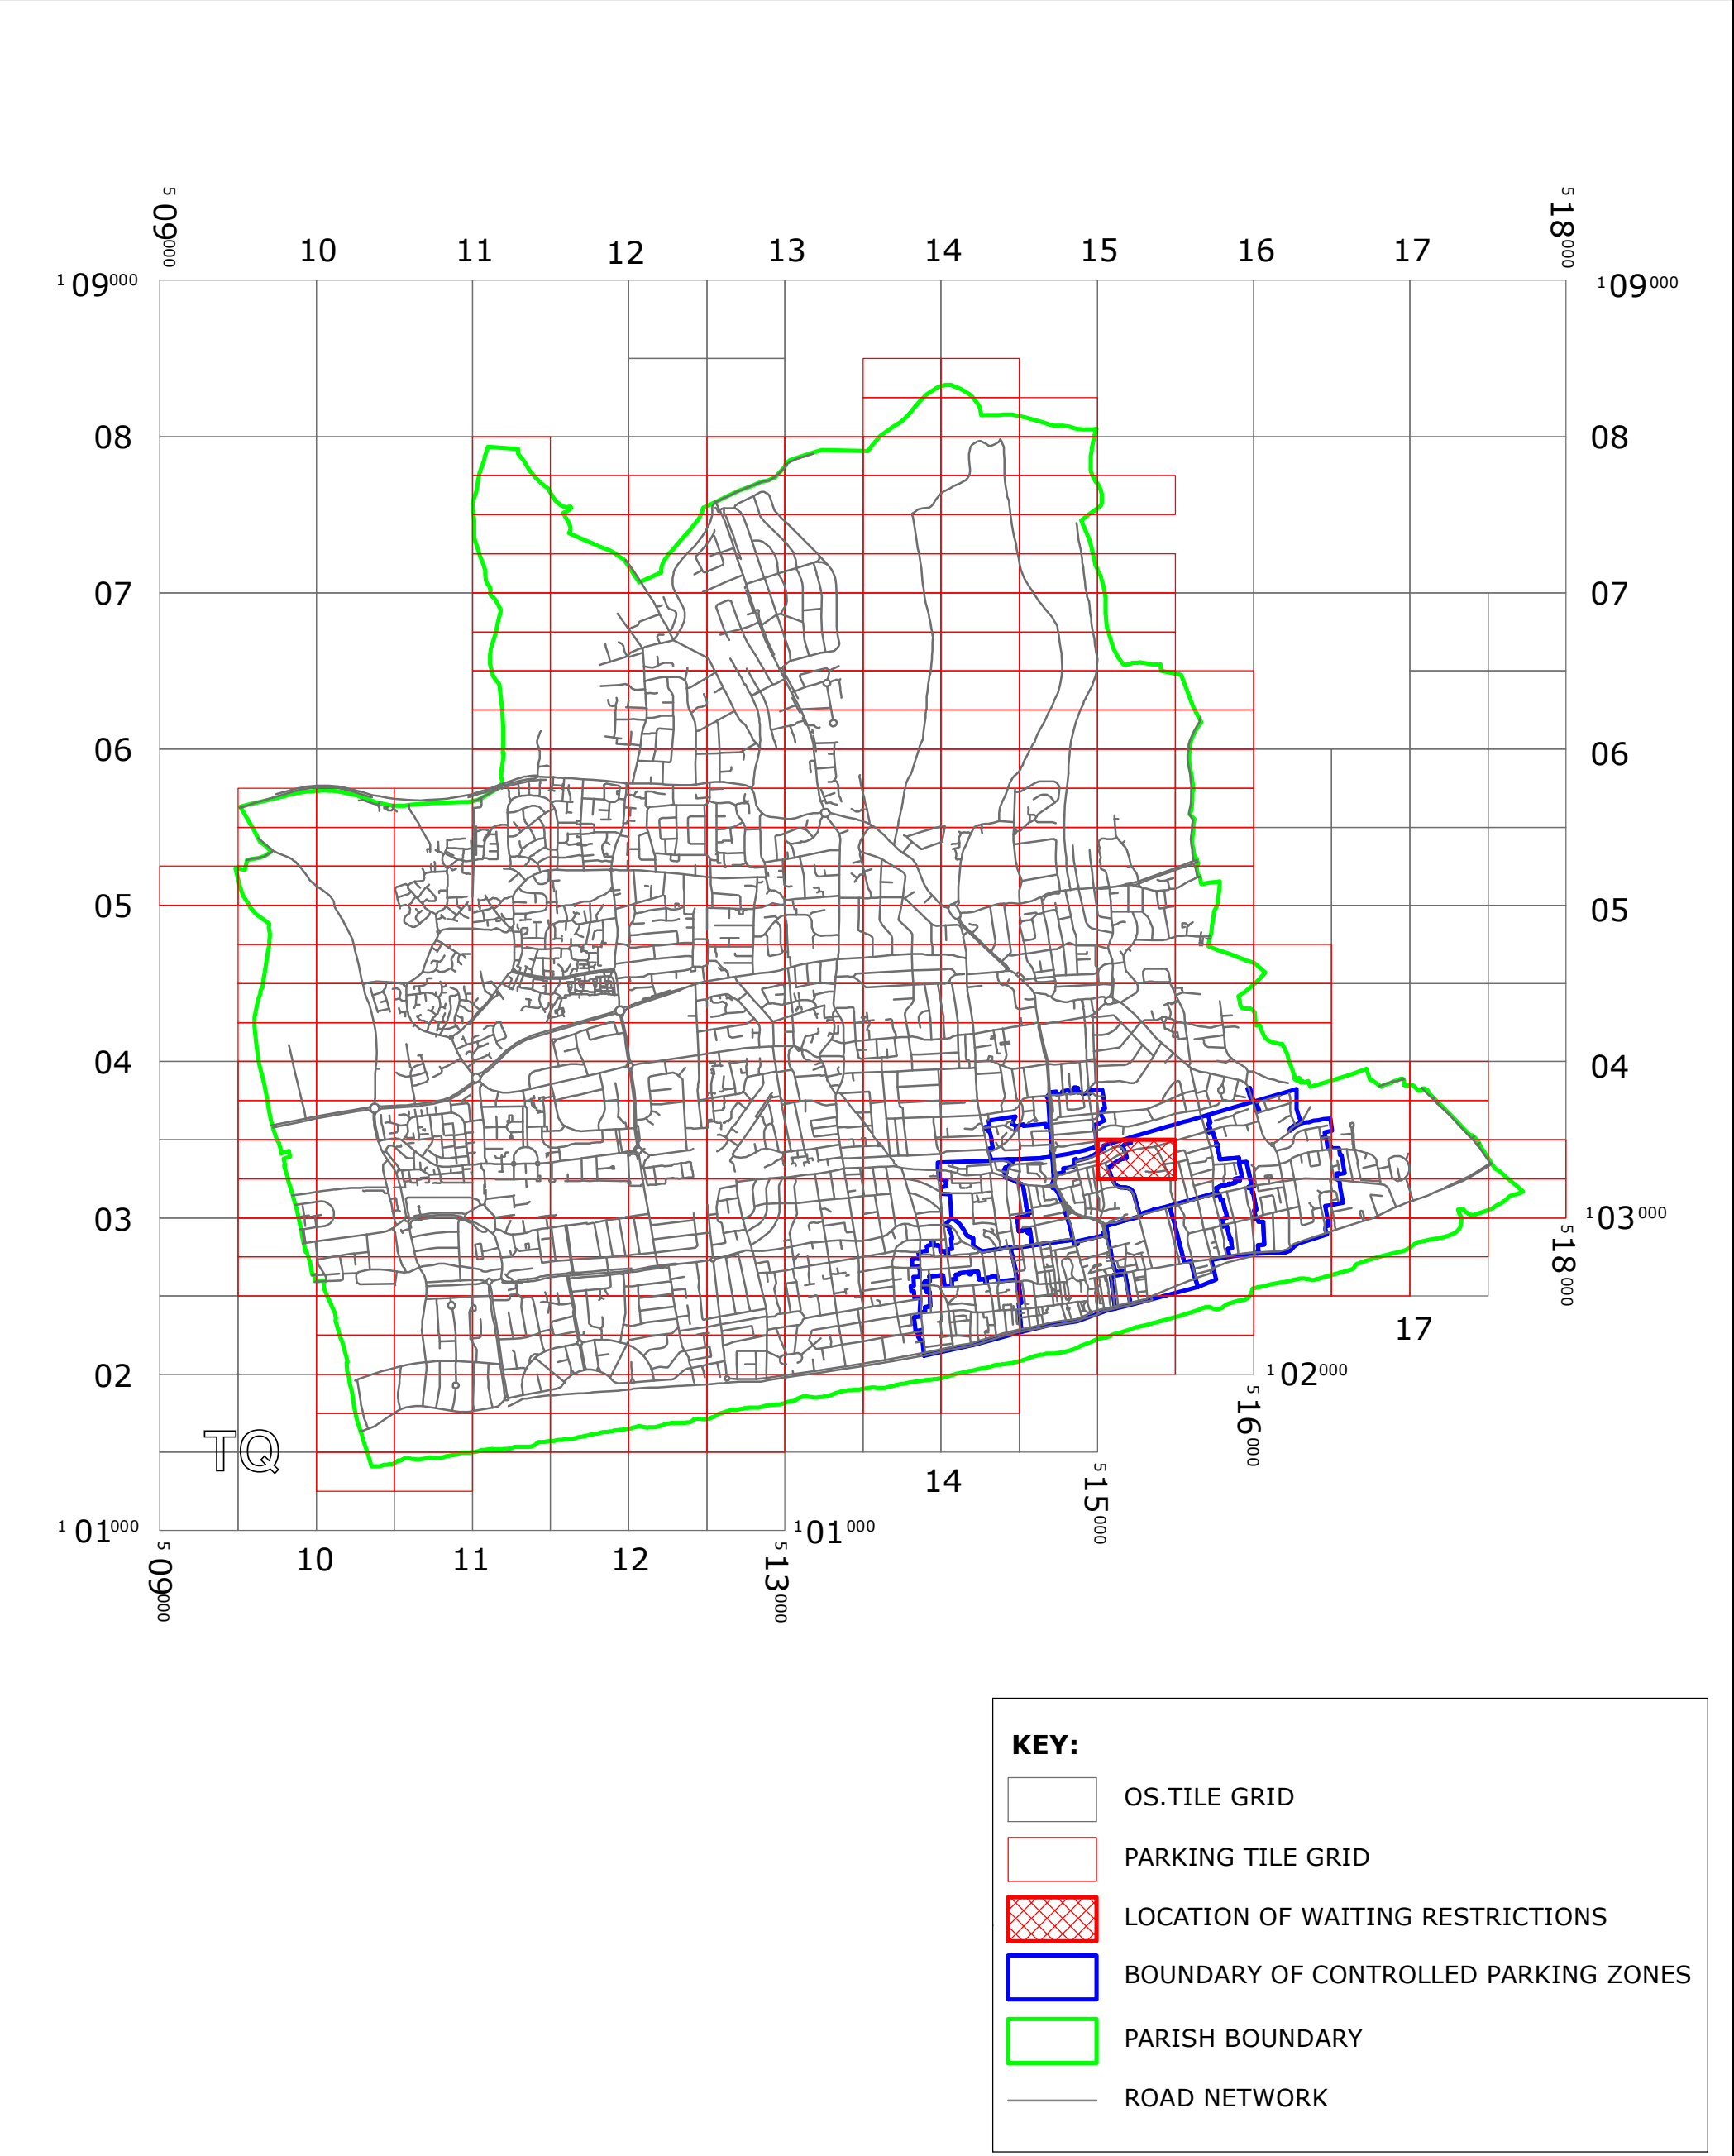


WEST SUSSEX COUNTY COUNCIL
((WORTHING) (PARKING PLACES & TRAFFIC REGULATION)
(CONSOLIDATION) ORDER 2007)
(PARK AVENUE AMENDMENT)
ORDER 2019



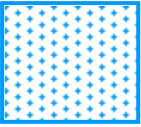
WORTHING: LOCATION OF WAITING RESTRICTIONS



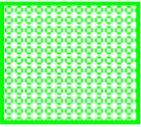
Key for Waiting Restrictions

All areas over which the provision of the orders apply are defined by the shaded areas as shown on the following plans plus a contiguous area not indicated on the plans of verge and/or footway between the carriageway edge and the highway boundary. The plans in this schedule are based upon grid references of the Ordnance Survey National Grid defined by the OSGB 36 triangulation.

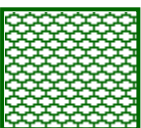
Prohibition of waiting

101		check	No waiting at any time
156		pat039	No waiting 9.00am-6.00pm Mon–Sat except bank holidays
181		usgs721	No waiting 10.00am-11.00am, 2.00pm-3.00pm Mon-Sat except bank holidays

Residents Parking

510		circle4	Residents' and Visitors' permit holders only 10.00am-11.00am and 2.00pm-3.00pm Mon-Sat except bank holidays
-----	-------------------------------------------------------------------------------------	---------	---

Shared Residents Parking & Free Limited Waiting

613		usgs503	Residents' and Visitors' permit holders and Limited waiting for 2hrs No return within 2 hours for non-permit holders 9.00am-6.00pm Mon–Sat except bank holidays
-----	-------------------------------------------------------------------------------------	---------	---

Specified Vehicles

830		check	Disabled persons vehicles at any time
-----	-------------------------------------------------------------------------------------	-------	---------------------------------------

Clearways

1100		usgs503	School Keep Clear-No stopping at any time
------	-------------------------------------------------------------------------------------	---------	-------------------------------------------

WEST SUSSEX COUNTY COUNCIL
((WORTHING) (PARKING PLACES & TRAFFIC REGULATION)
(CONSOLIDATION) ORDER 2007)

(PARK AVENUE AMENDMENT) ORDER 2019

West Sussex County Council in exercise of their powers under Sections 1 (1) 2 (1) and (2), 4 (2), 45, 46, 49 and 53 and Part IV of Schedule 9 of the Road Traffic Regulation Act 1984 ("the Act") as amended and of all other enabling powers and after consultation with the Chief Officer of Police in accordance with Part III of Schedule 9 to the Act hereby make the following Order:-

1. This Order shall come into operation on the Fourth day of November 2019 and may be cited as "West Sussex County Council ((Worthing) (Parking Places & Traffic Regulation) (Consolidation) Order 2007) (Park Avenue Amendment) Order 2019".
2. The "West Sussex County Council (Worthing) (Parking Places & Traffic Regulation) (Consolidation) Order 2007" is hereby amended by the replacement of the plan specified in the First Schedule to this Order, with the plan specified in the Second Schedule, attached hereto.

FIRST SCHEDULE
Plans to be Replaced

TQ1503SWN (Issue Number 9)

SECOND SCHEDULE
Replacement Plan

TQ1503SWN (Issue Number 10)

THE Common Seal of THE
 WEST SUSSEX COUNTY COUNCIL
 was hereto affixed the

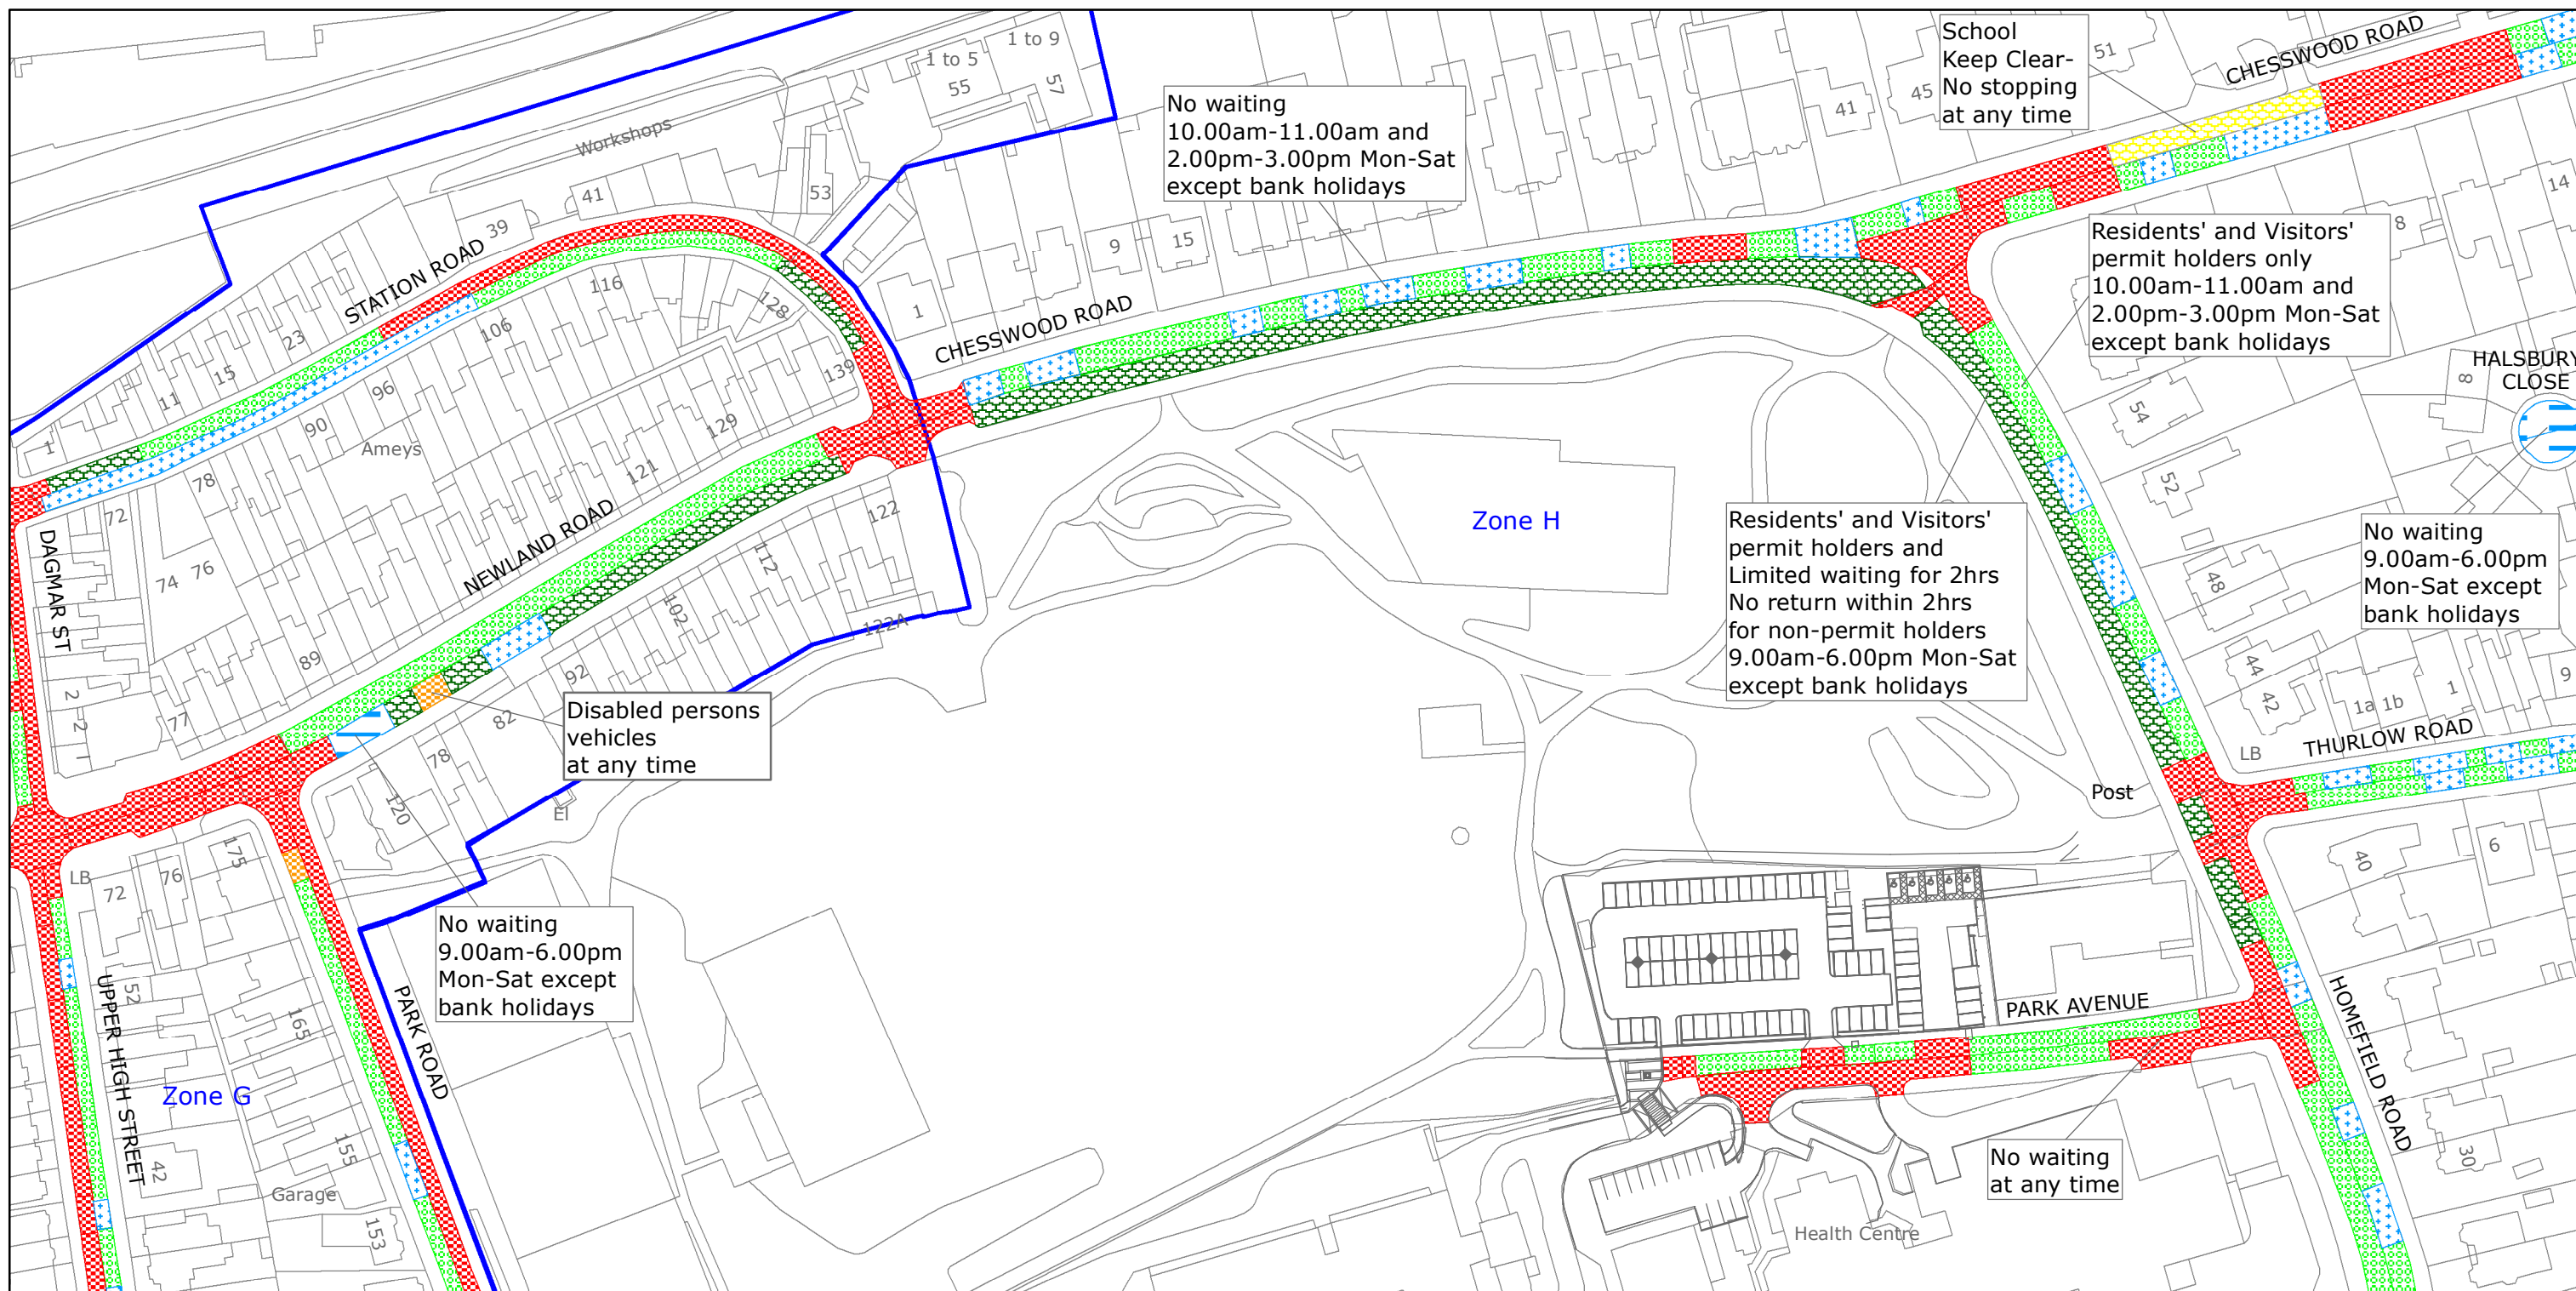
day of ^{THIRTY FIRST} OCTOBER 2019



Authorised Signatory
 WOR9014-MM



04/08 DELEGATED AUTHORITY



West Sussex County Council
Highways & Transport
The Grange
Tower Street
Chichester
West Sussex
PO19 1RH

WORTHING BOROUGH: BROADWATER, CENTRAL AND
SELDEN WARDS

WAITING RESTRICTIONS

Reproduced from or based upon 2020 Ordnance Survey mapping with permission of the Controller of HMSO (c) Crown Copyright reserved.
Unauthorised reproduction infringes Crown copyright and may lead to prosecution or civil proceedings West Sussex County Council Licence No. 100018485

TILE REF NO:
TQ1503SWN

SHEET ISSUE NO 11
SHEET ACTIVE FROM - 04/11/2019



SCALE:
1:1250
at A3 size