


WEST SUSSEX COUNTY COUNCIL
((WORTHING)(PARKING PLACES & TRAFFIC REGULATION)
(CONSOLIDATION) ORDER 2007)
(MAYTREE AVENUE AMENDMENT)
ORDER 2023

WORTHING: LOCATION OF WAITING RESTRICTIONS

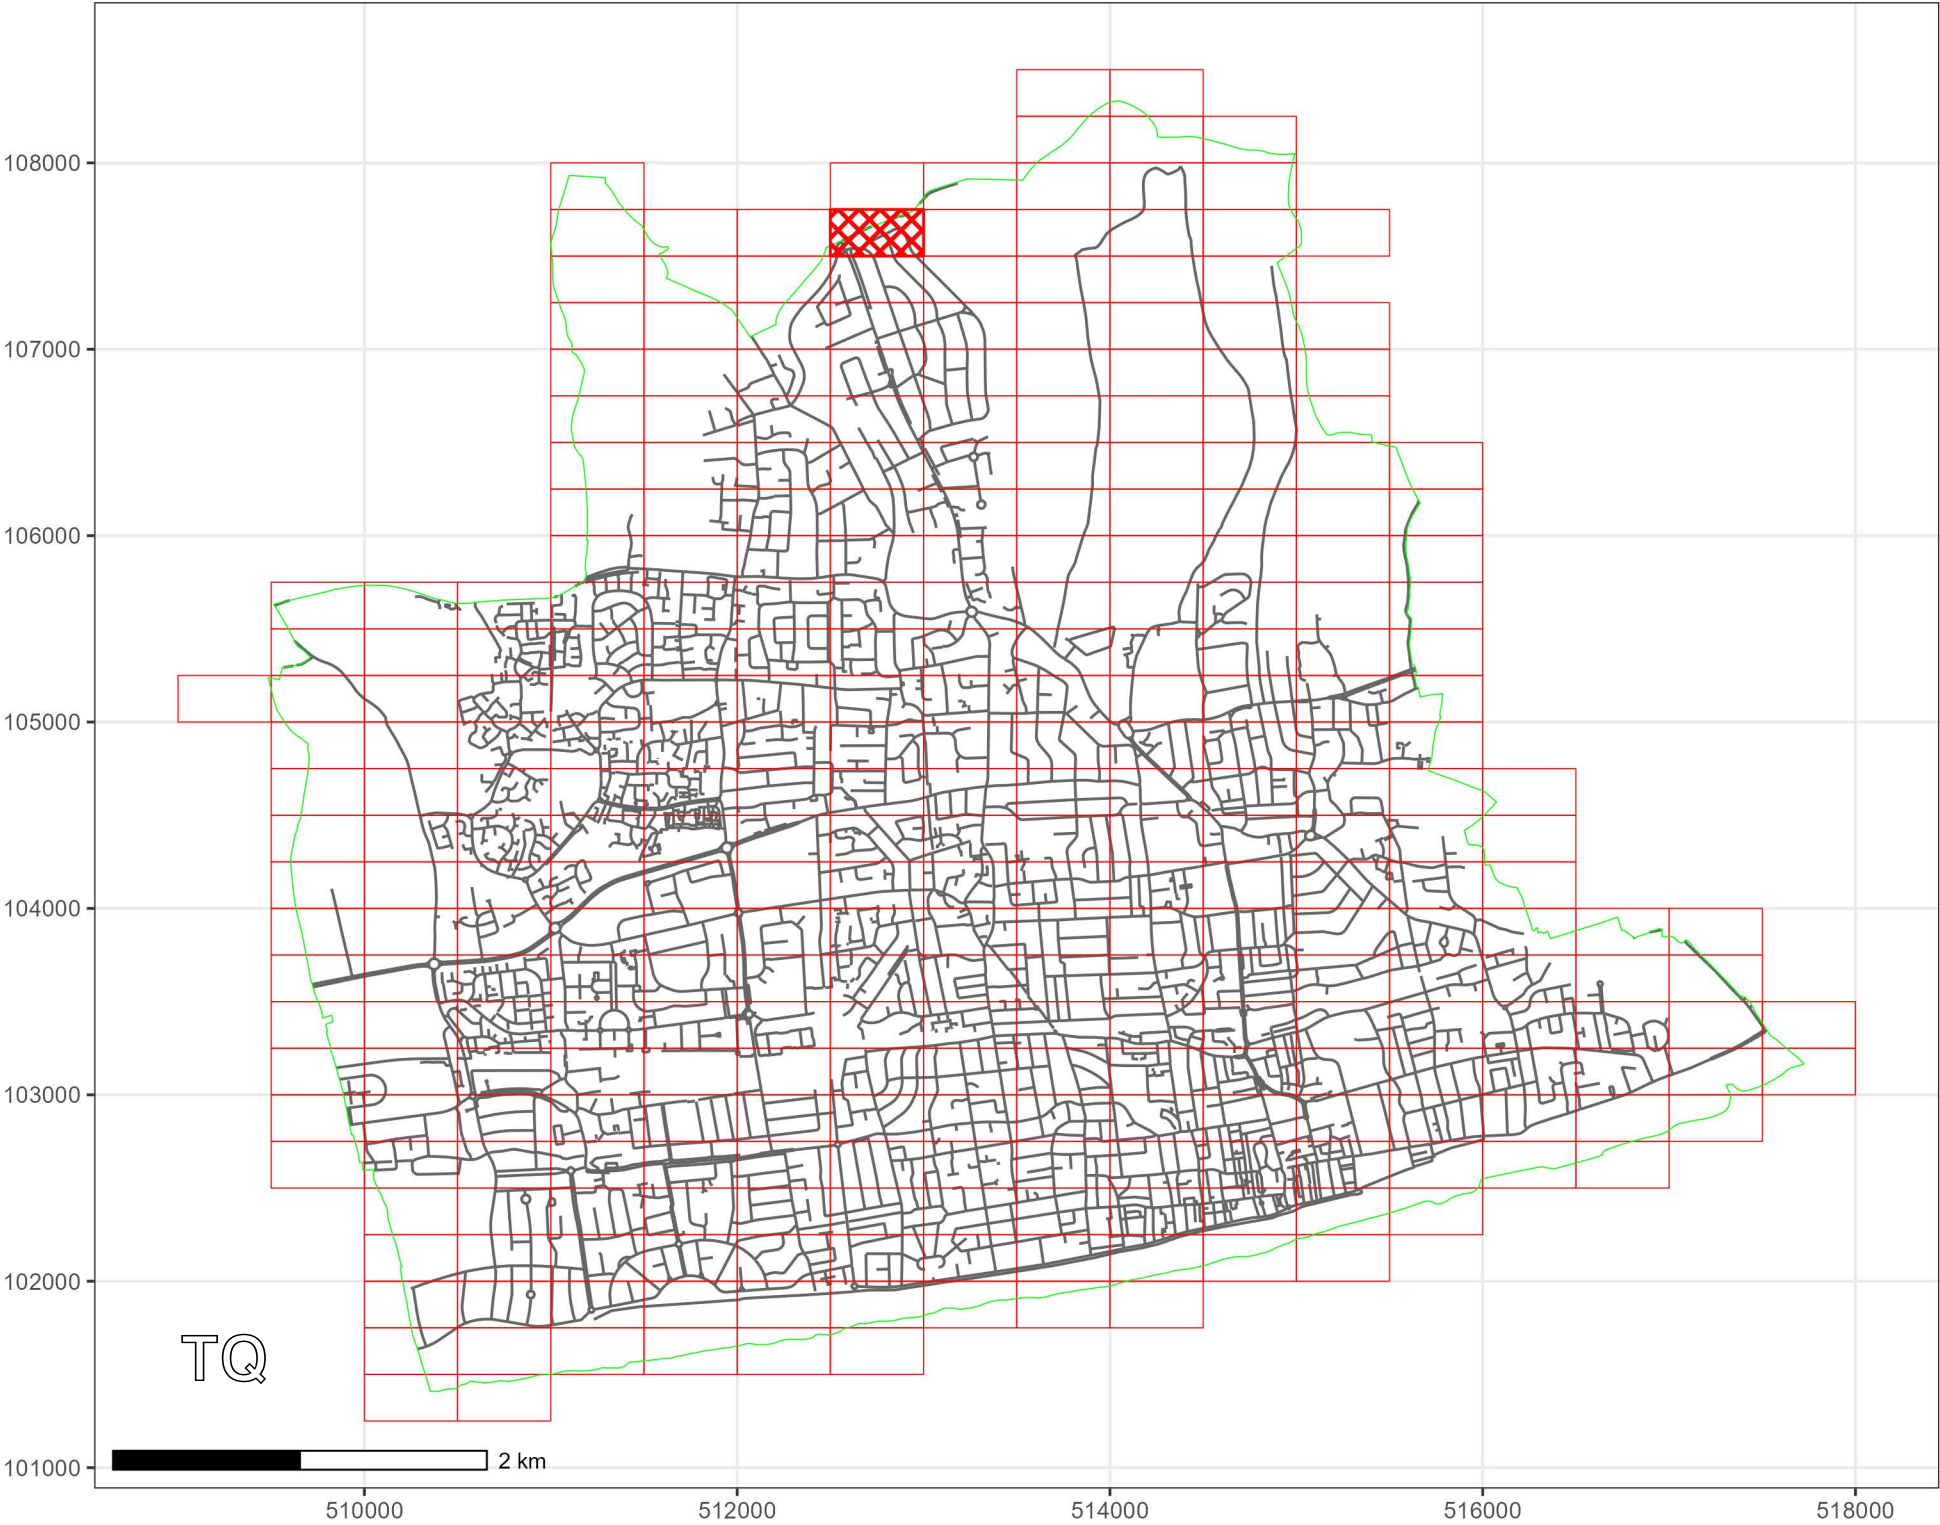

- KEY:**
- OS.TILE GRID
 - PARKING TILE GRID
 - LOCATION OF WAITING RESTRICTIONS
 - PARISH BOUNDARY
 - ROAD NETWORK



West Sussex County Council
 Highways & Transport
 The Grange
 Tower Street
 Chichester
 West Sussex
 PO19 1RH

WEST SUSSEX COUNTY COUNCIL
 ((WORTHING)(PARKING PLACES & TRAFFIC REGULATION)
 (CONSOLIDATION) ORDER 2007)
 (MAYTREE AVENUE AMENDMENT)
 ORDER 2023

LOCATION OF WAITING RESTRICTIONS



WEST SUSSEX COUNTY COUNCIL
((WORTHING) (PARKING PLACES & TRAFFIC REGULATION) (CONSOLIDATION)
ORDER 2007)

(MAYTREE AVENUE AMENDMENT) ORDER 2023

West Sussex County Council in exercise of their powers under Sections 1 (a) 2 (1) and (2), 4 (2), 45. 46. 49 and 53 and Part IV of Schedule 9 of the Road Traffic Regulation Act 1984 ("the Act") as amended and of all other enabling powers and after consultation with the Chief Officer of Police in accordance with Part III of Schedule 9 to the Act hereby make the following Order:-

1. The Order shall come into operation on the Sixteenth day of October 2023 and may be cited as "West Sussex County Council) ((Worthing) (Parking Places & Traffic Regulation) (Consolidation) Order 2007) (Maytree Avenue Amendment) Order 2023".
2. The "West Sussex County Council ((Worthing) (Parking Places & Traffic Regulation) (Consolidation) Order 2007" is hereby amended by the addition of the plan specified in the Schedule to this Order, attached hereto.

SCHEDULE
Plan to be Inserted

TQ1207NES (Issue Number 1)

For and on behalf of WEST SUSSEX COUNTY COUNCIL

Authorised Signatory:



NAME: Martin Moore

DATE MADE: Twelfth day of October 2023

WOR8022-MM

ARUN DISTRICT

WORTHING BOROUGH


No waiting
at any time

MAYTREE AVENUE

STORRINGTON RISE

SULLINGTON GARDENS

STORRINGTON RISE

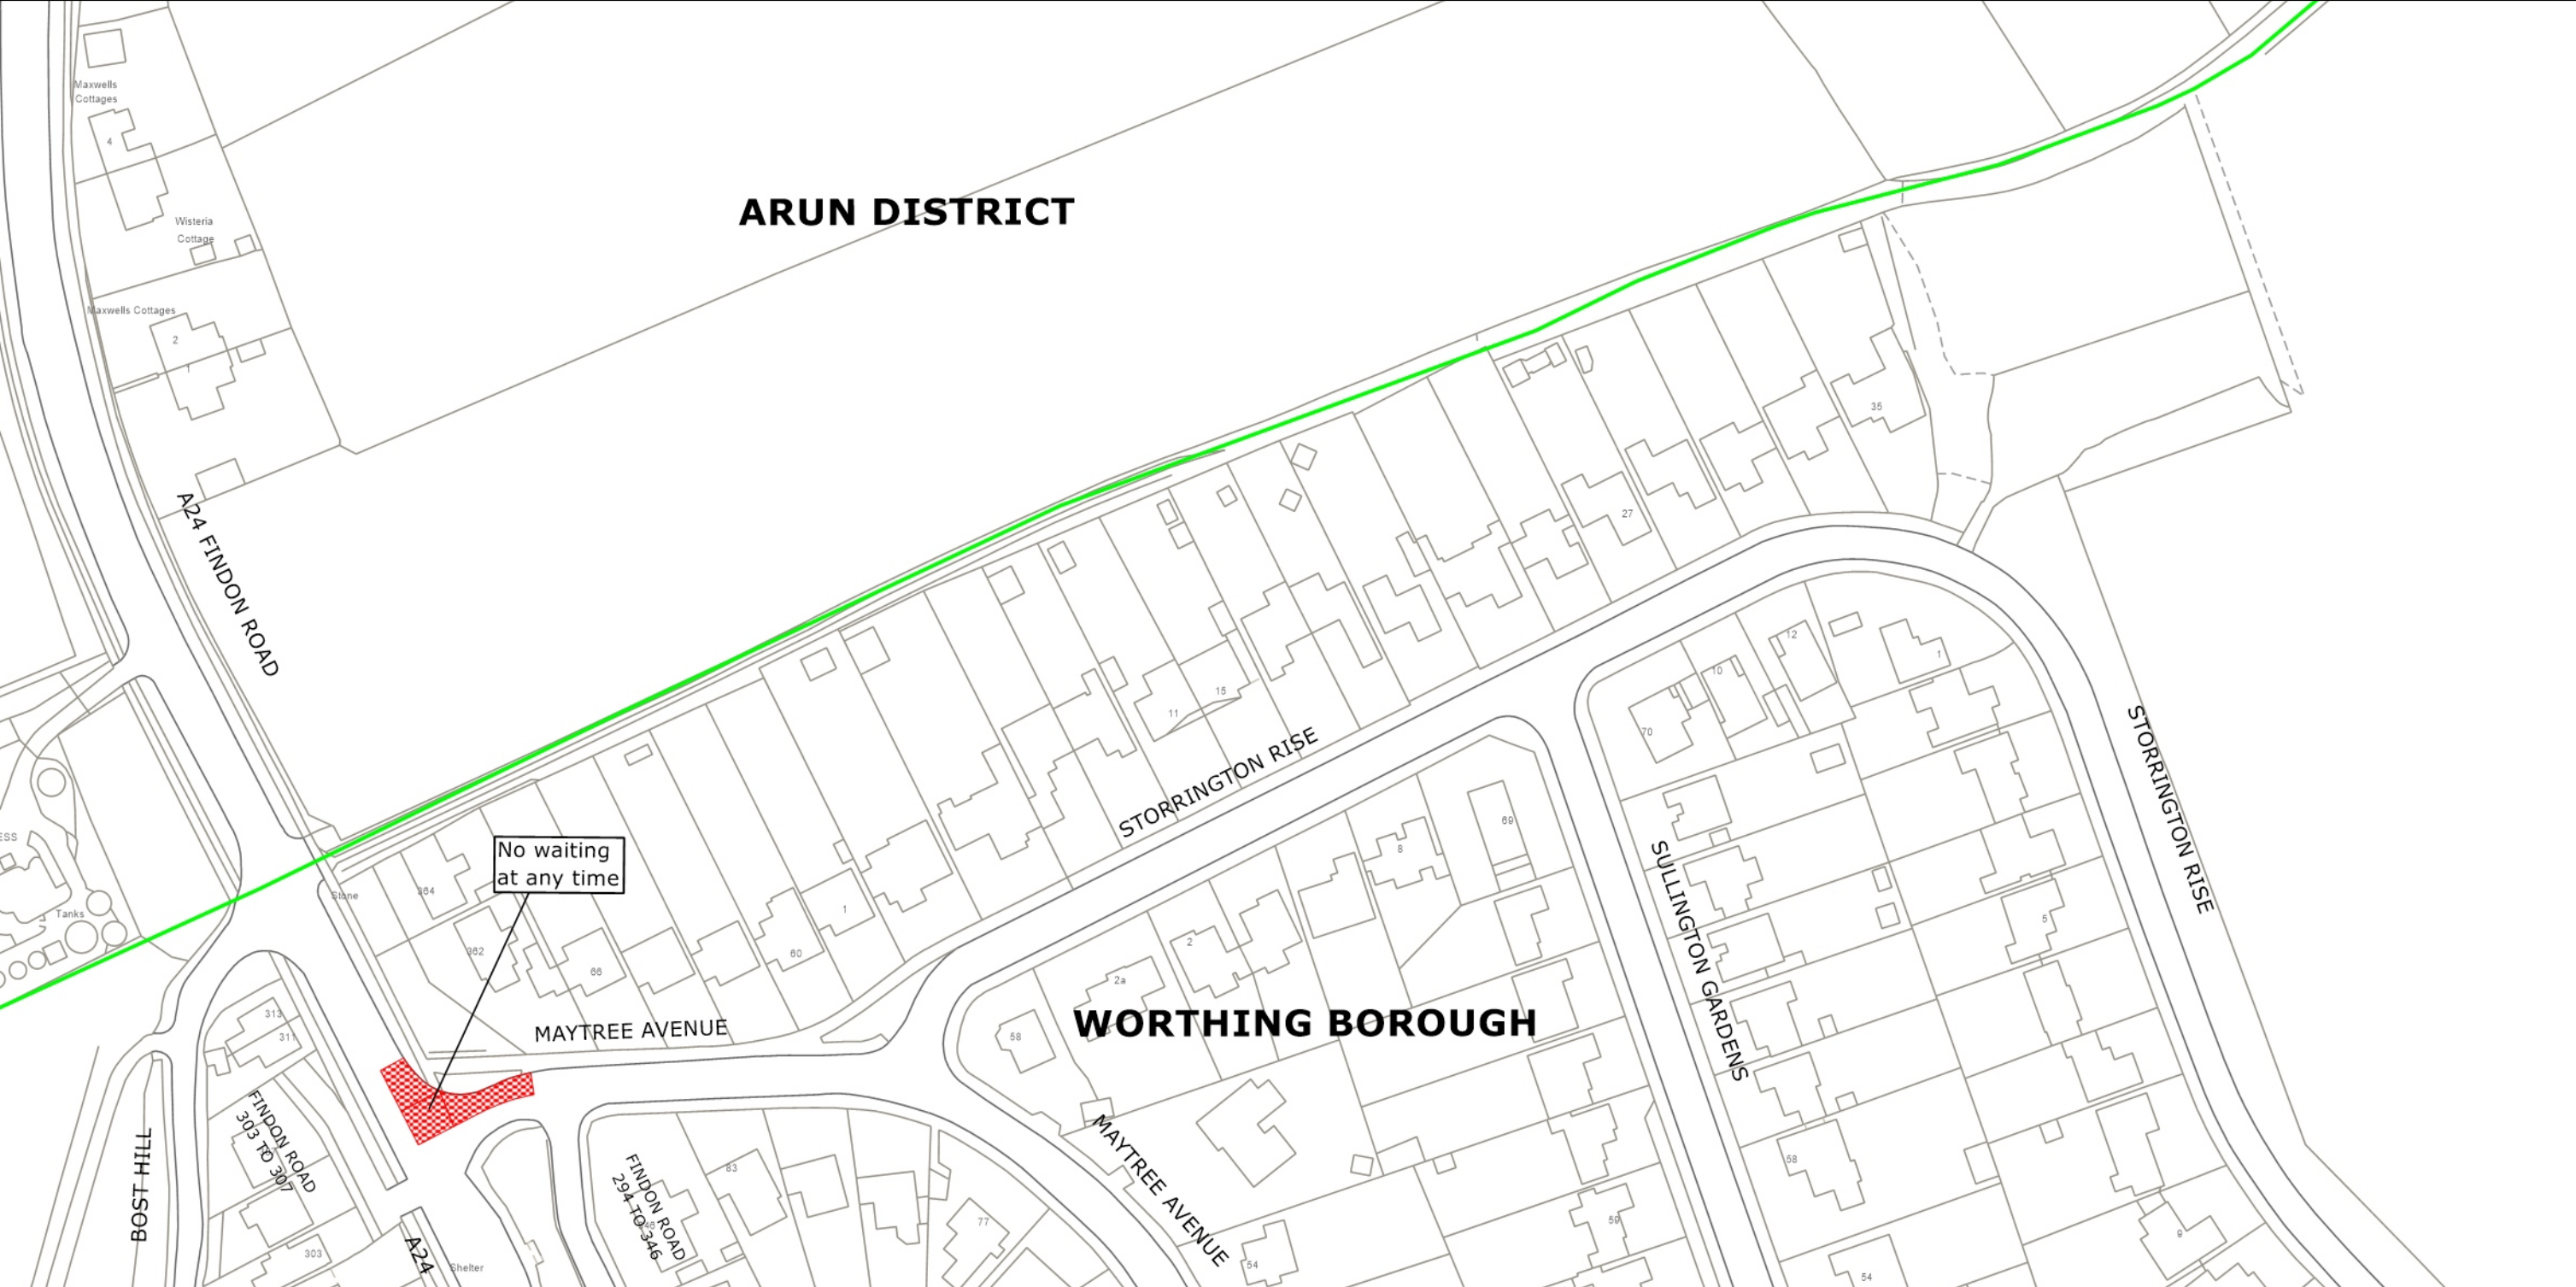

West Sussex County Council
Highways & Transport
The Grange
Tower Street
Chichester
West Sussex
PO19 1RH

WORTHING BOROUGH: OFFINGTON WARD
WAITING RESTRICTIONS

TILE REF NO:
TQ1207NES

SHEET ISSUE NO 1
SHEET ACTIVE FROM - 16.10.2023

N
SCALE:
1:1250
at A3 size

© Crown copyright and database rights 2023 OS AC0000849983. You are permitted to use this data solely to enable you to respond to, or interact with, the organisation that provided you with the data. You are not permitted to copy, sub-license, distribute or sell any of this data to third parties in any form.