






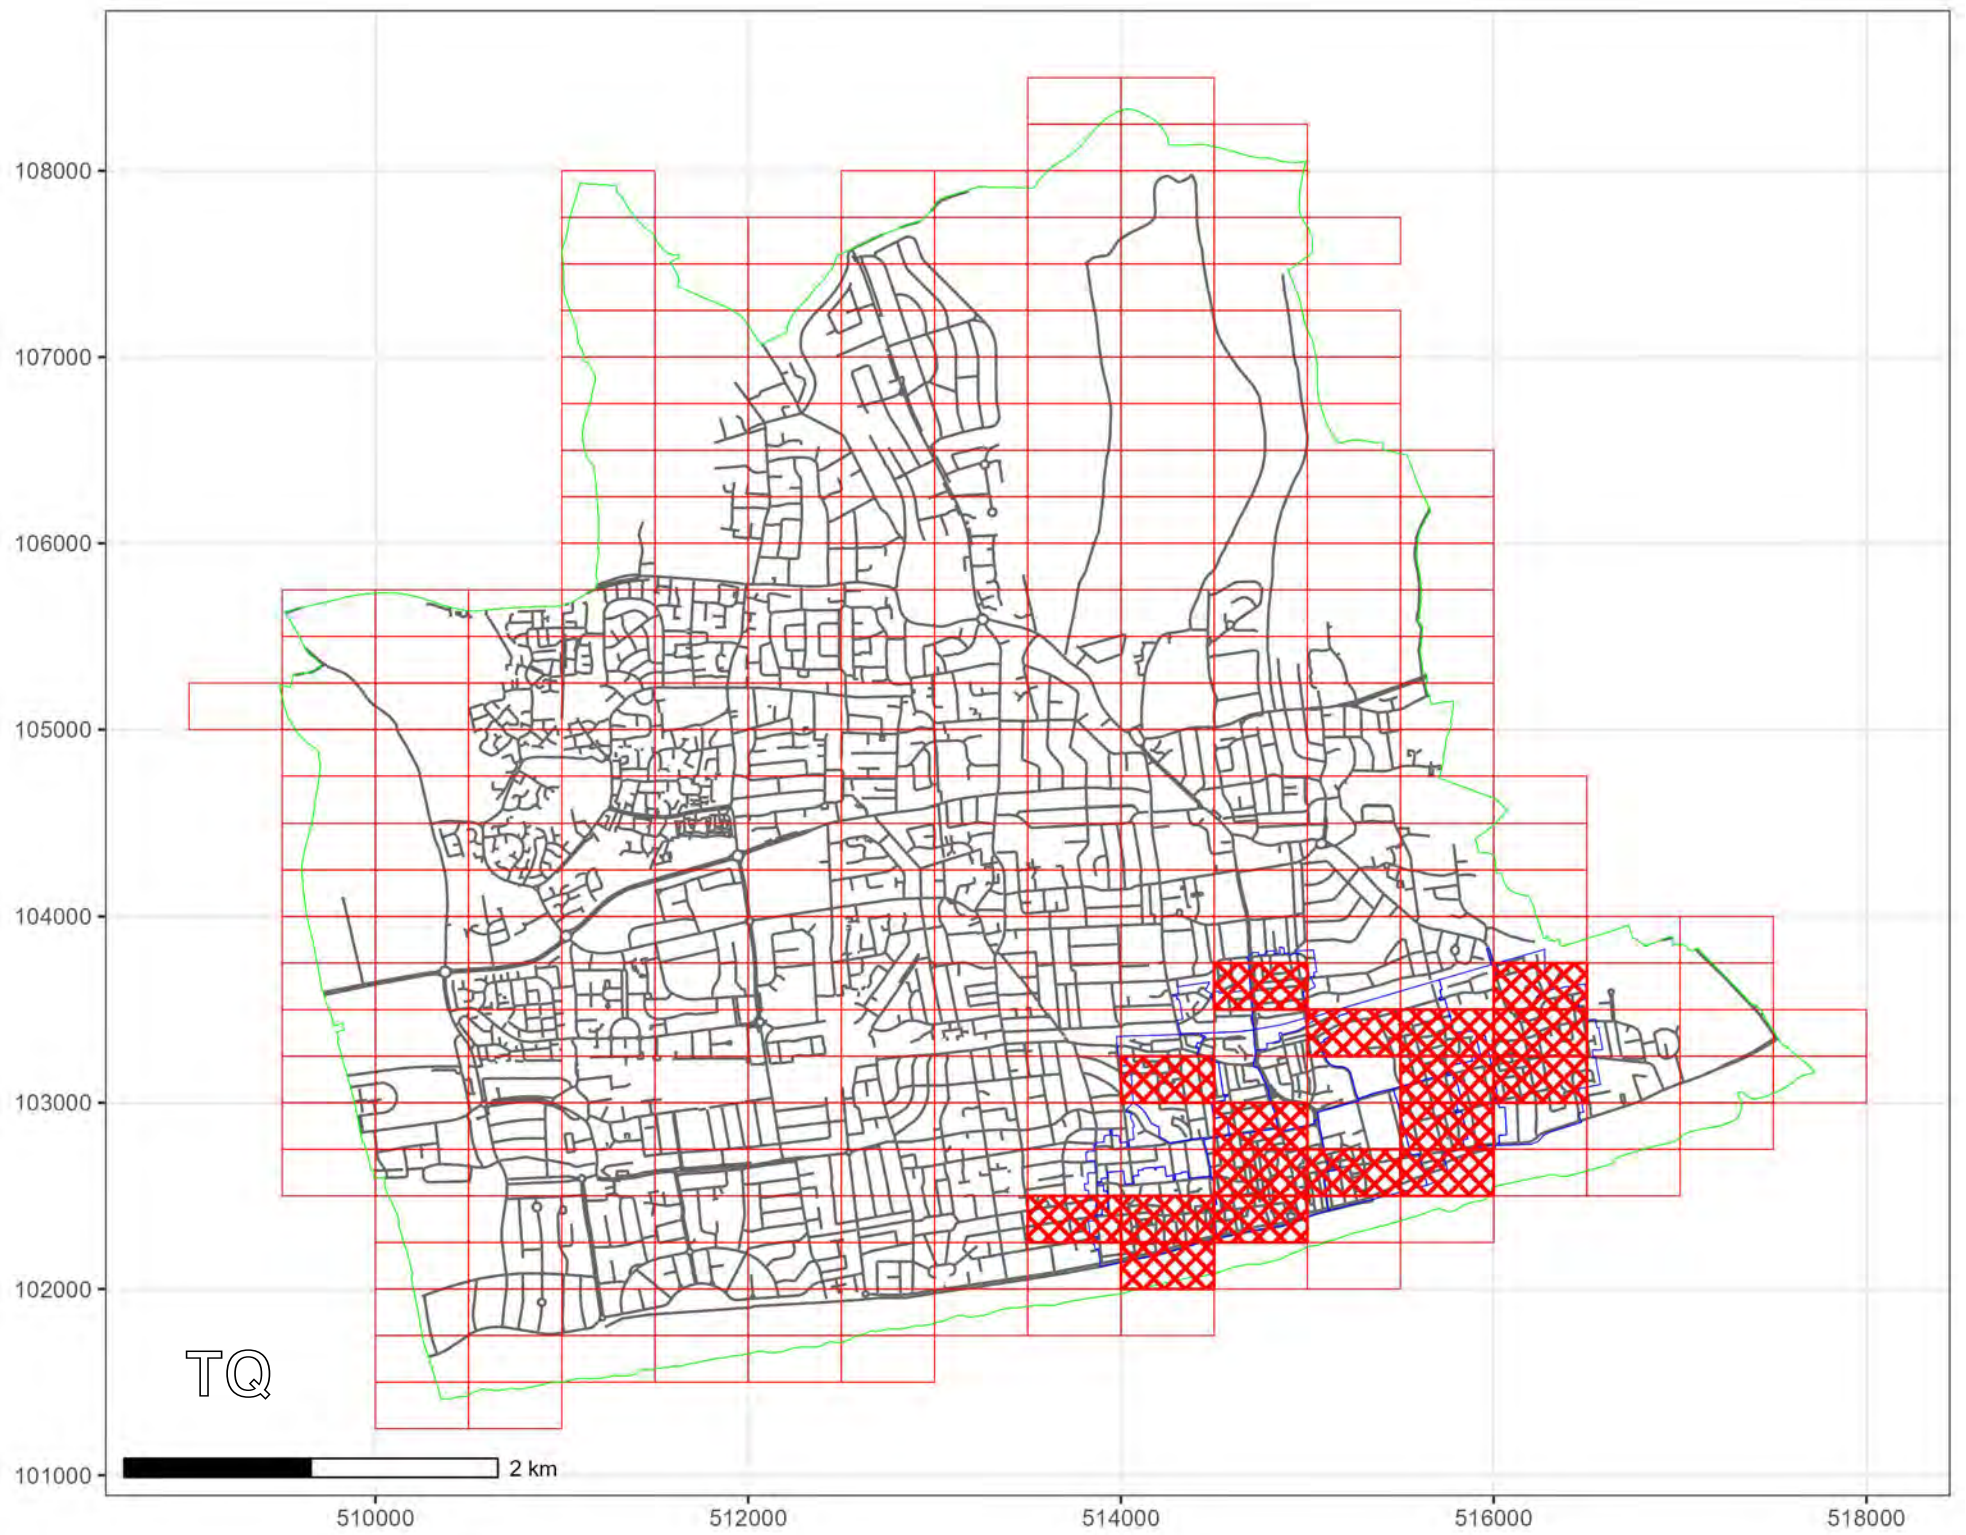

WEST SUSSEX COUNTY COUNCIL
((WORTHING)(PARKING PLACES & TRAFFIC REGULATION)
(CONSOLIDATION) ORDER 2007)
(CONTROLLED PARKING ZONE AMENDMENT)
ORDER 2024

WORTHING: LOCATION OF WAITING RESTRICTIONS



KEY:

-  OS TILE GRID
-  PARKING TILE GRID
-  LOCATION OF WAITING RESTRICTIONS
-  PARISH BOUNDARY
-  ROAD NETWORK
-  CONTROLLED PARKING ZONE BOUNDARY



West Sussex County Council
 Highways & Transport
 The Grange
 Tower Street
 Chichester
 West Sussex
 PO19 1RH

WEST SUSSEX COUNTY COUNCIL
 ((WORTHING)(PARKING PLACES & TRAFFIC REGULATION)
 (CONSOLIDATION) ORDER 2007)
 (CONTROLLED PARKING ZONE AMENDMENT)
 ORDER 2024






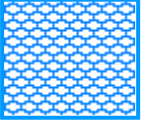

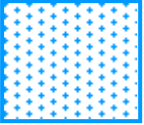
LOCATION OF WAITING RESTRICTIONS








Key for Waiting Restrictions

All areas over which the provision of the orders apply are defined by the shaded areas as shown on the following plans plus a contiguous area not indicated on the plans of verge and/or footway between the carriageway edge and the highway boundary. The plans in this schedule are based upon grid references of the Ordnance Survey National Grid defined by the OSGB 36 triangulation.

Prohibition of Waiting

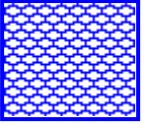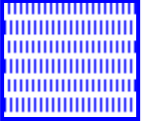100		z_circle	No waiting, loading and unloading at any time
101		check	No waiting at any time
106		usgs503	No waiting 8.00am-7.00pm Mon-Sat
108		pat 038	No waiting 8.30am-6.00pm Mon-Sat
134		circle 2	No waiting 8.30am-6.00pm Mon-Fri
153		usgs503	No waiting 8.00am-4.00pm Mon-Sat except bank holidays
156		pat039	No waiting 9.00am-6.00pm Mon-Sat except bank holidays
181		usgs721	No waiting 10.00am-11.00am, 2.00pm-3.00pm Mon-Sat except bank holidays



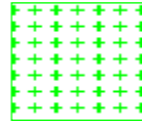
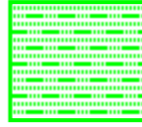
Prohibition of Loading

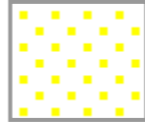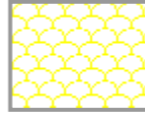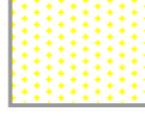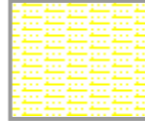202		dot6	No waiting at any time, No loading and unloading 10.00am-10.00pm any day
219		usgs504	No waiting at any time, No loading and unloading 10.00am-4.00pm any day
220		usgs721	No waiting, loading and unloading 9.00am-6.00pm Mon-Sat except bank holidays
221		usgs617	No waiting at any time, No loading and unloading 9.00am-6.00pm Mon-Sat except bank holidays
224		rice1	No waiting at any time except taxis 10.00pm-2.00am, No loading and unloading 10.00am-4.00pm any day




Charged on-street Parking

- 314  circle4 Pay and Display up to 2hrs
9.00am-6.00pm Mon-Sat except bank holidays
- 315  usgs721 Pay and Display up to 1hr
9.00am-6.00pm Mon-Sat except bank holidays
- 317  usgs617 Pay and Display up to 4hrs
9.00am-6.00pm Mon-Sat except bank holidays





Residents Parking

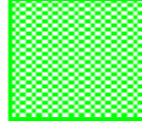- 509  check Residents' and Visitors' permit holders only
9.00am-6.00pm Mon-Sat except bank holidays
- 510  circle4 Residents' and Visitors' permit holders only
10.00am-11.00am and 2.00pm-3.00pm Mon-Sat
except bank holidays
- 518  tic2 Permit holders only 9.00am-6.00pm Mon-Sat
except bank holidays
- 525  usgs669 Permit holders only 10.00am-11.00am and
2.00pm-3.00pm Mon-Sat except bank holidays






Shared Residents Parking & Charged On-street Parking

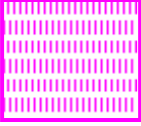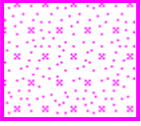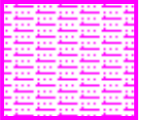- 413  pat038 Pay and Display up to 2hrs and
Residents' and Visitors' permit holders
9.00am-6.00pm Mon-Sat except bank holidays
- 415  usgs725 Pay and Display up to 4hrs and
Residents' and Visitors' permit holders
9.00am-6.00pm Mon-Sat except bank holidays
- 417  usgs617 Pay and Display up to 1hr and
Residents' and Visitors' permit holders
9.00am-6.00pm Mon-Sat except bank holidays









Shared Residents Parking & Free Limited Waiting

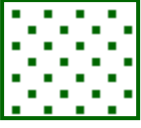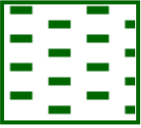
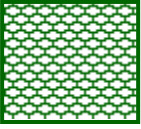
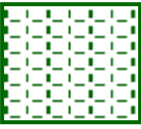
609		dot6	Residents' and Visitors' permit holders and Limited waiting for 1hr No return within 1hr for non-permit holders 9.00am-6.00pm Mon-Sat except bank holidays
610		pat063	Residents' and Visitors' permit holders and Limited waiting for 1hr No return within 1hr for non-permit holders 9.00am-5.00pm Mon-Sat except bank holidays
613		usgs503	Residents' and Visitors' permit holders and Limited waiting for 2hrs No return within 2 hours for non-permit holders 9.00am-6.00pm Mon-Sat except bank holidays
622		pat020	Residents' and Visitors' permit holders and Limited waiting for 2hrs No return within 1hr for non-permit holders 9.00am-5.00pm Mon-Sat except bank holidays

Free Limited Waiting

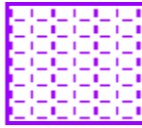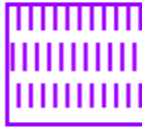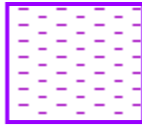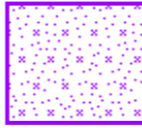
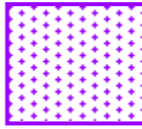
707		pat020	Waiting limited to 1hr No return within 1hr 9.00am-5.00pm Mon-Sat
711		pat046	Waiting limited to 2 hrs No return within 2hrs 8.30am-6.00pm Mon-Sat
714		pat064	Waiting limited to 1hr No return within 1hr 8.30am-6.00pm Mon-Sat
732		usgs725	Waiting limited to 2hrs No return within 2hrs 9.00am-6.00pm Mon-Sat except bank holidays
733		usgs721	Waiting limited to 1hr No return within 1hr 9.00am-6.00pm. Mon-Sat except bank holidays

Specified Vehicles

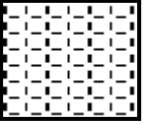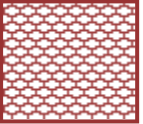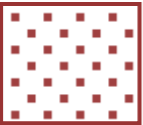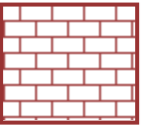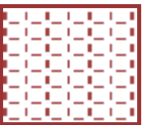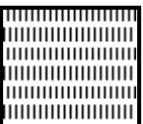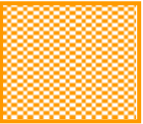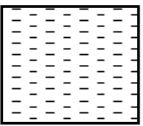806		pat020	Motorcycles
810		usgs503	Loading bay-Goods vehicles only at any time
811		dot6	Loading bay-Goods vehicles only 7.00am-7.00pm Mon-Sat
814		brick1	Loading bay-Any vehicle at any time
815		pat020	Loading bay-Any vehicle 7.00am-7.00pm Mon-Sat
829		pat038	Parking place reserved for buses only 6.00pm-9.00am and Parking place reserved for buses only 9.00am-6.00pm Max stay 15mins No return within 1hr
830		check	Disabled persons vehicles at any time
840		pat064	No waiting 10.00pm-8.00am except for taxis and Parking place reserved for buses only 8.00am-10.00pm Max Stay 15mins No return within 1hr 8.00am-10.00pm any day Max Stay 15mins No return within 1hr and 10.00pm-8.00am Taxis only

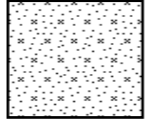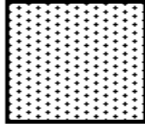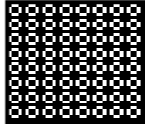843		usgs725	Parking place reserved for buses only any day Max stay 15 mins No return within 1hr
844		usgs721	No stopping at any time except taxis
846		pat079	No stopping at any time except police vehicles

Clearways

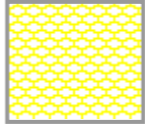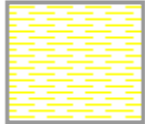1100		usgs503	School Keep Clear-No stopping at any time
1104		usgs620	Bus stop clearway 7.00am-7.00pm any day

WEST SUSSEX COUNTY COUNCIL
((WORTHING) (PARKING PLACES & TRAFFIC REGULATION) (CONSOLIDATION)
ORDER 2007)

(CONTROLLED PARKING ZONE AMENDMENT) ORDER 2024

West Sussex County Council in exercise of their powers under Sections 1 (a) 2 (1) and (2), 4 (2), 45, 46, 49 and 53 and Part IV of Schedule 9 of the Road Traffic Regulation Act 1984 ("the Act") as amended and of all other enabling powers and after consultation with the Chief Officer of Police in accordance with Part III of Schedule 9 to the Act hereby make the following Order: -

1. The Order shall come into operation on the Twelfth day of February 2024 and may be cited as "West Sussex County Council ((Worthing) (Parking Places & Traffic Regulation) (Consolidation) Order 2007) (Controlled Parking Zone Amendment) Order 2024".
2. The "West Sussex County Council ((Worthing) (Parking Places & Traffic Regulation) (Consolidation) Order 2007" is hereby amended by the replacement of the plans specified in the First Schedule to this Order, with the plans specified in the Second Schedule, attached hereto.

FIRST SCHEDULE
Plans to be Replaced

TQ1302SEN (Issue Number 6)
TQ1402NEN (Issue Number 9)
TQ1402NES (Issue Number 11)
TQ1402SEN (Issue Number 11)
TQ1402SWN (Issue Number 7)
TQ1402SWS (Issue Number 7)
TQ1403NES (Issue Number 7)
TQ1403SWS (Issue Number 4)
TQ1502NEN (Issue Number 7)
TQ1502NES (Issue Number 6)
TQ1502NWS (Issue Number 12)
TQ1503SEN (Issue Number 7)
TQ1503SES (Issue Number 4)
TQ1503SWN (Issue Number 11)
TQ1603NWS (Issue Number 4)
TQ1603SWN (Issue Number 6)
TQ1603SWS (Issue Number 6)

SECOND SCHEDULE
Replacement Plans

TQ1302SEN (Issue Number 7)

TQ1402NEN (Issue Number 10)
TQ1402NES (Issue Number 12)
TQ1402SEN (Issue Number 12)
TQ1402SWN (Issue Number 8)
TQ1402SWS (Issue Number 8)
TQ1403NES (Issue Number 8)
TQ1403SWS (Issue Number 5)
TQ1502NEN (Issue Number 8)
TQ1502NES (Issue Number 7)
TQ1502NWS (Issue Number 13)
TQ1503SEN (Issue Number 8)
TQ1503SES (Issue Number 5)
TQ1503SWN (Issue Number 12)
TQ1603NWS (Issue Number 5)
TQ1603SWN (Issue Number 7)
TQ1603SWS (Issue Number 7)

For and on behalf of WEST SUSSEX COUNTY COUNCIL


Authorised Signatory:

A handwritten signature in black ink, appearing to be 'M Moore', with a long horizontal stroke extending to the right.

NAME: Martin Moore

DATE MADE: Eighth day of February 2024

WOR8018-MM

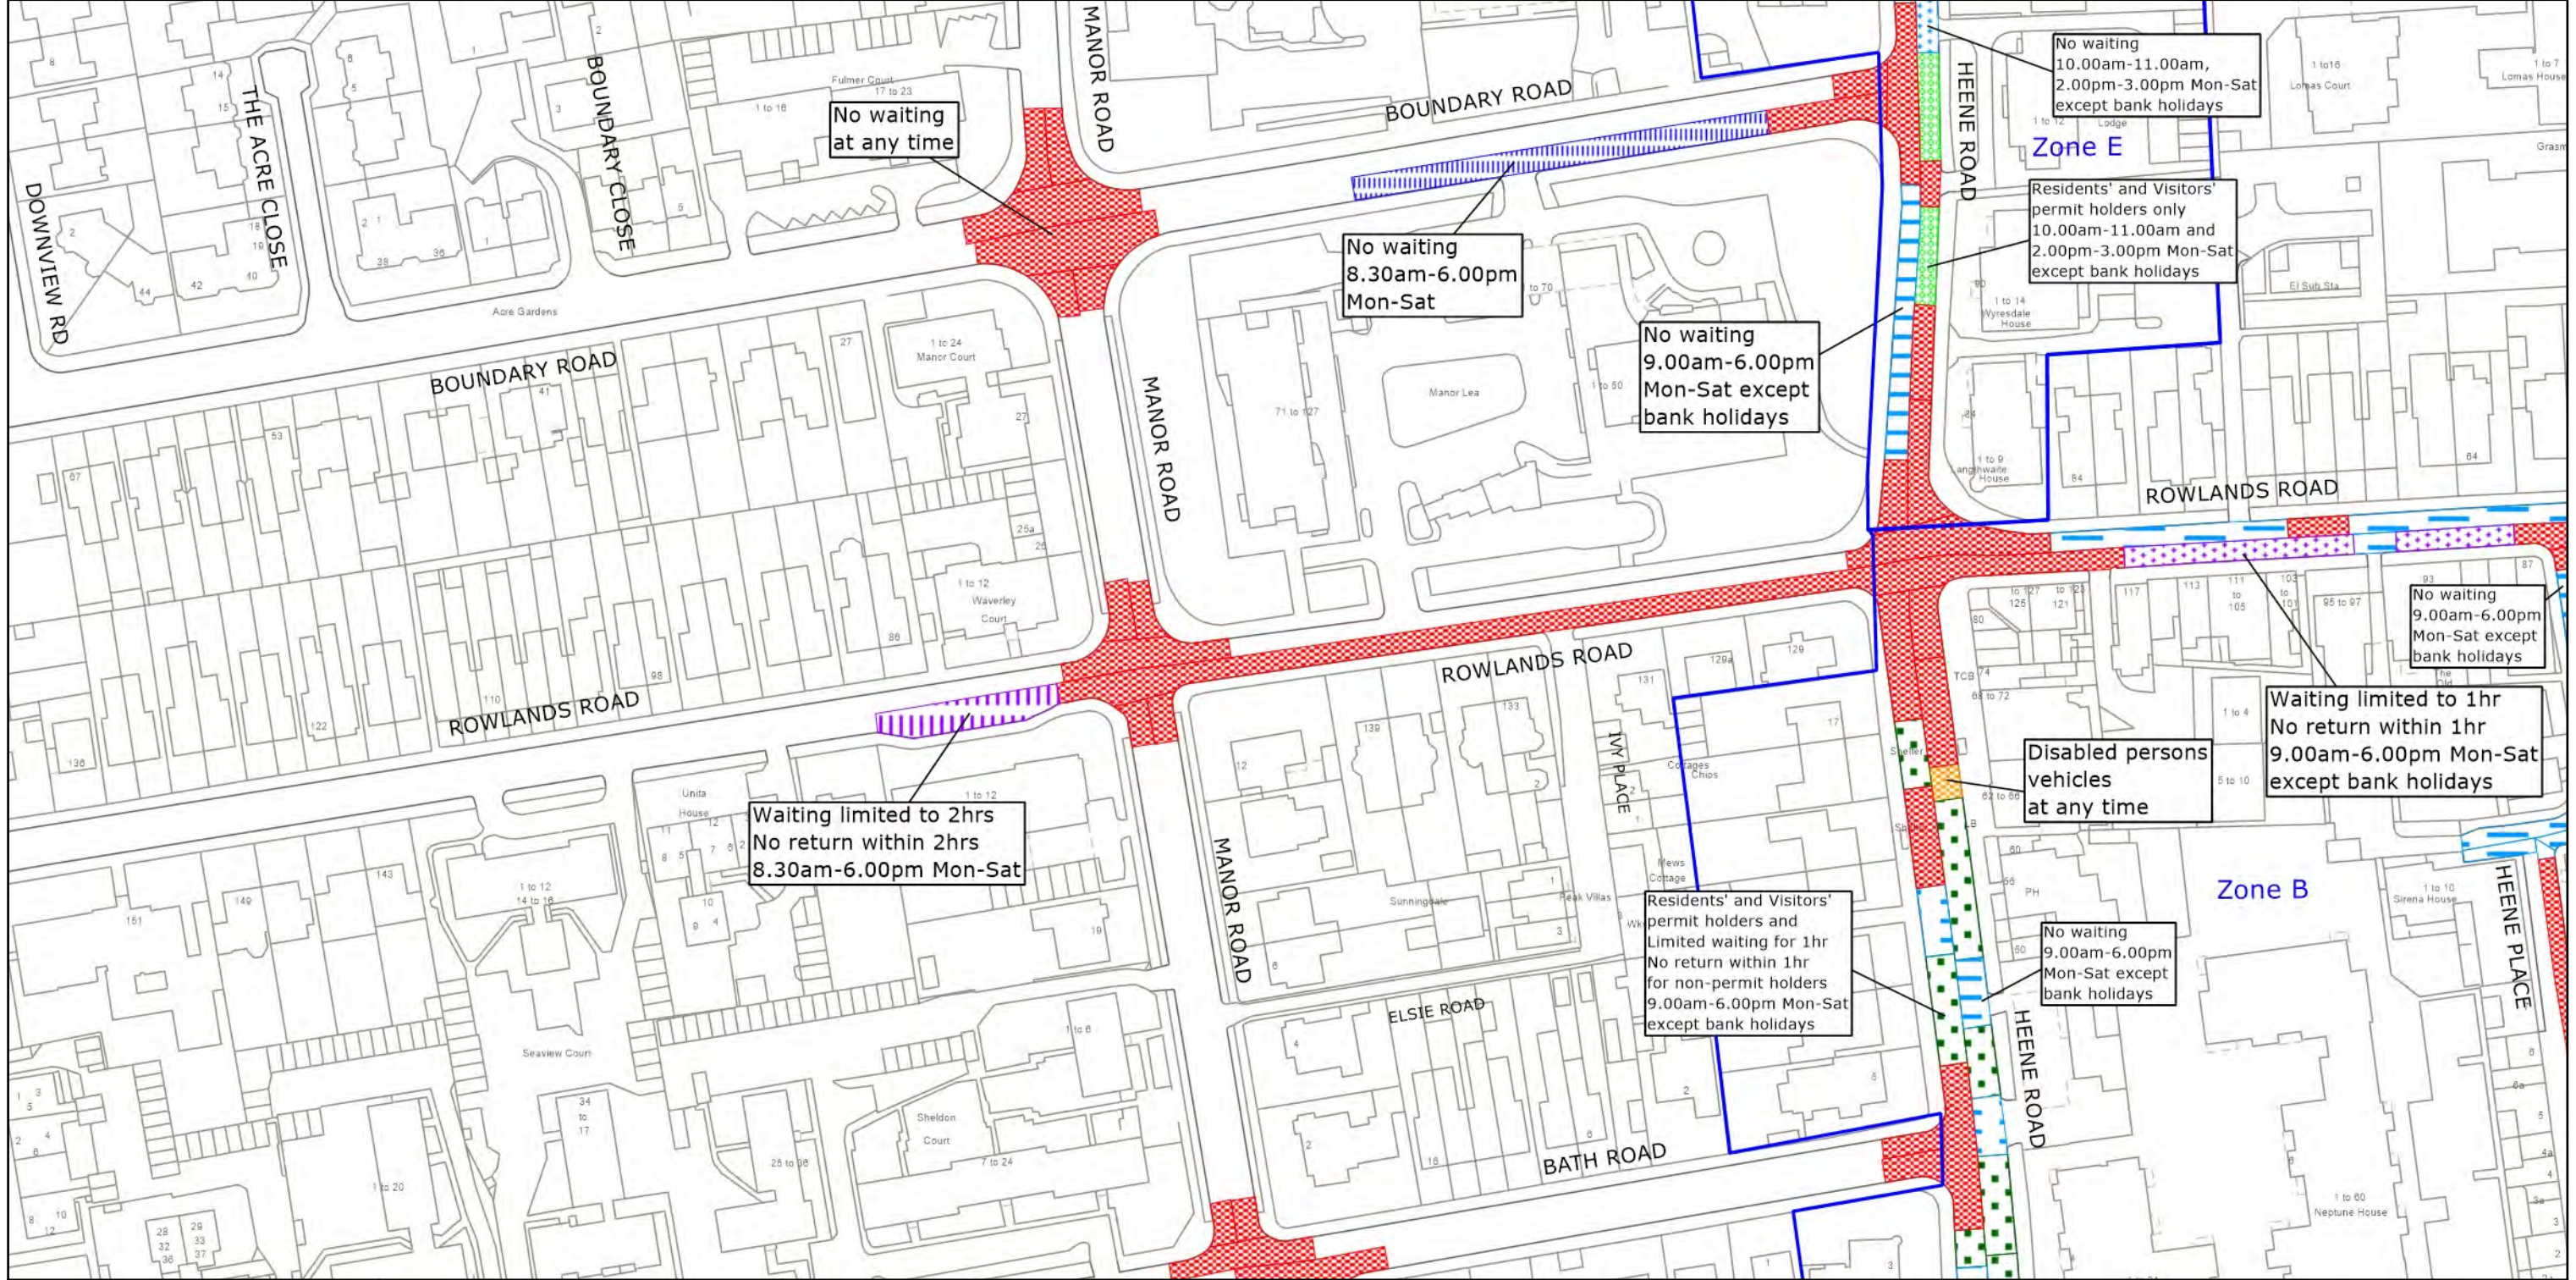



West Sussex County Council
 Highways & Transport
 The Grange
 Tower Street
 Chichester
 West Sussex
 PO19 1RH

WORTHING BOROUGH: HEENE WARD
 WAITING RESTRICTIONS

© Crown copyright and database rights 2023 OS AC0000849983. You are permitted to use this data solely to enable you to respond to, or interact with, the organisation that provided you with the data. You are not permitted to copy, sub-license, distribute or sell any of this data to third parties in any form.

TILE REF NO:
 TQ1302SEN
 SHEET ISSUE NO 7
 SHEET ACTIVE FROM - 12.02.2024

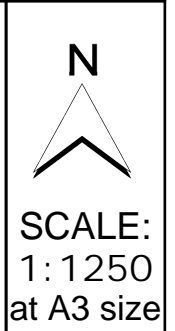

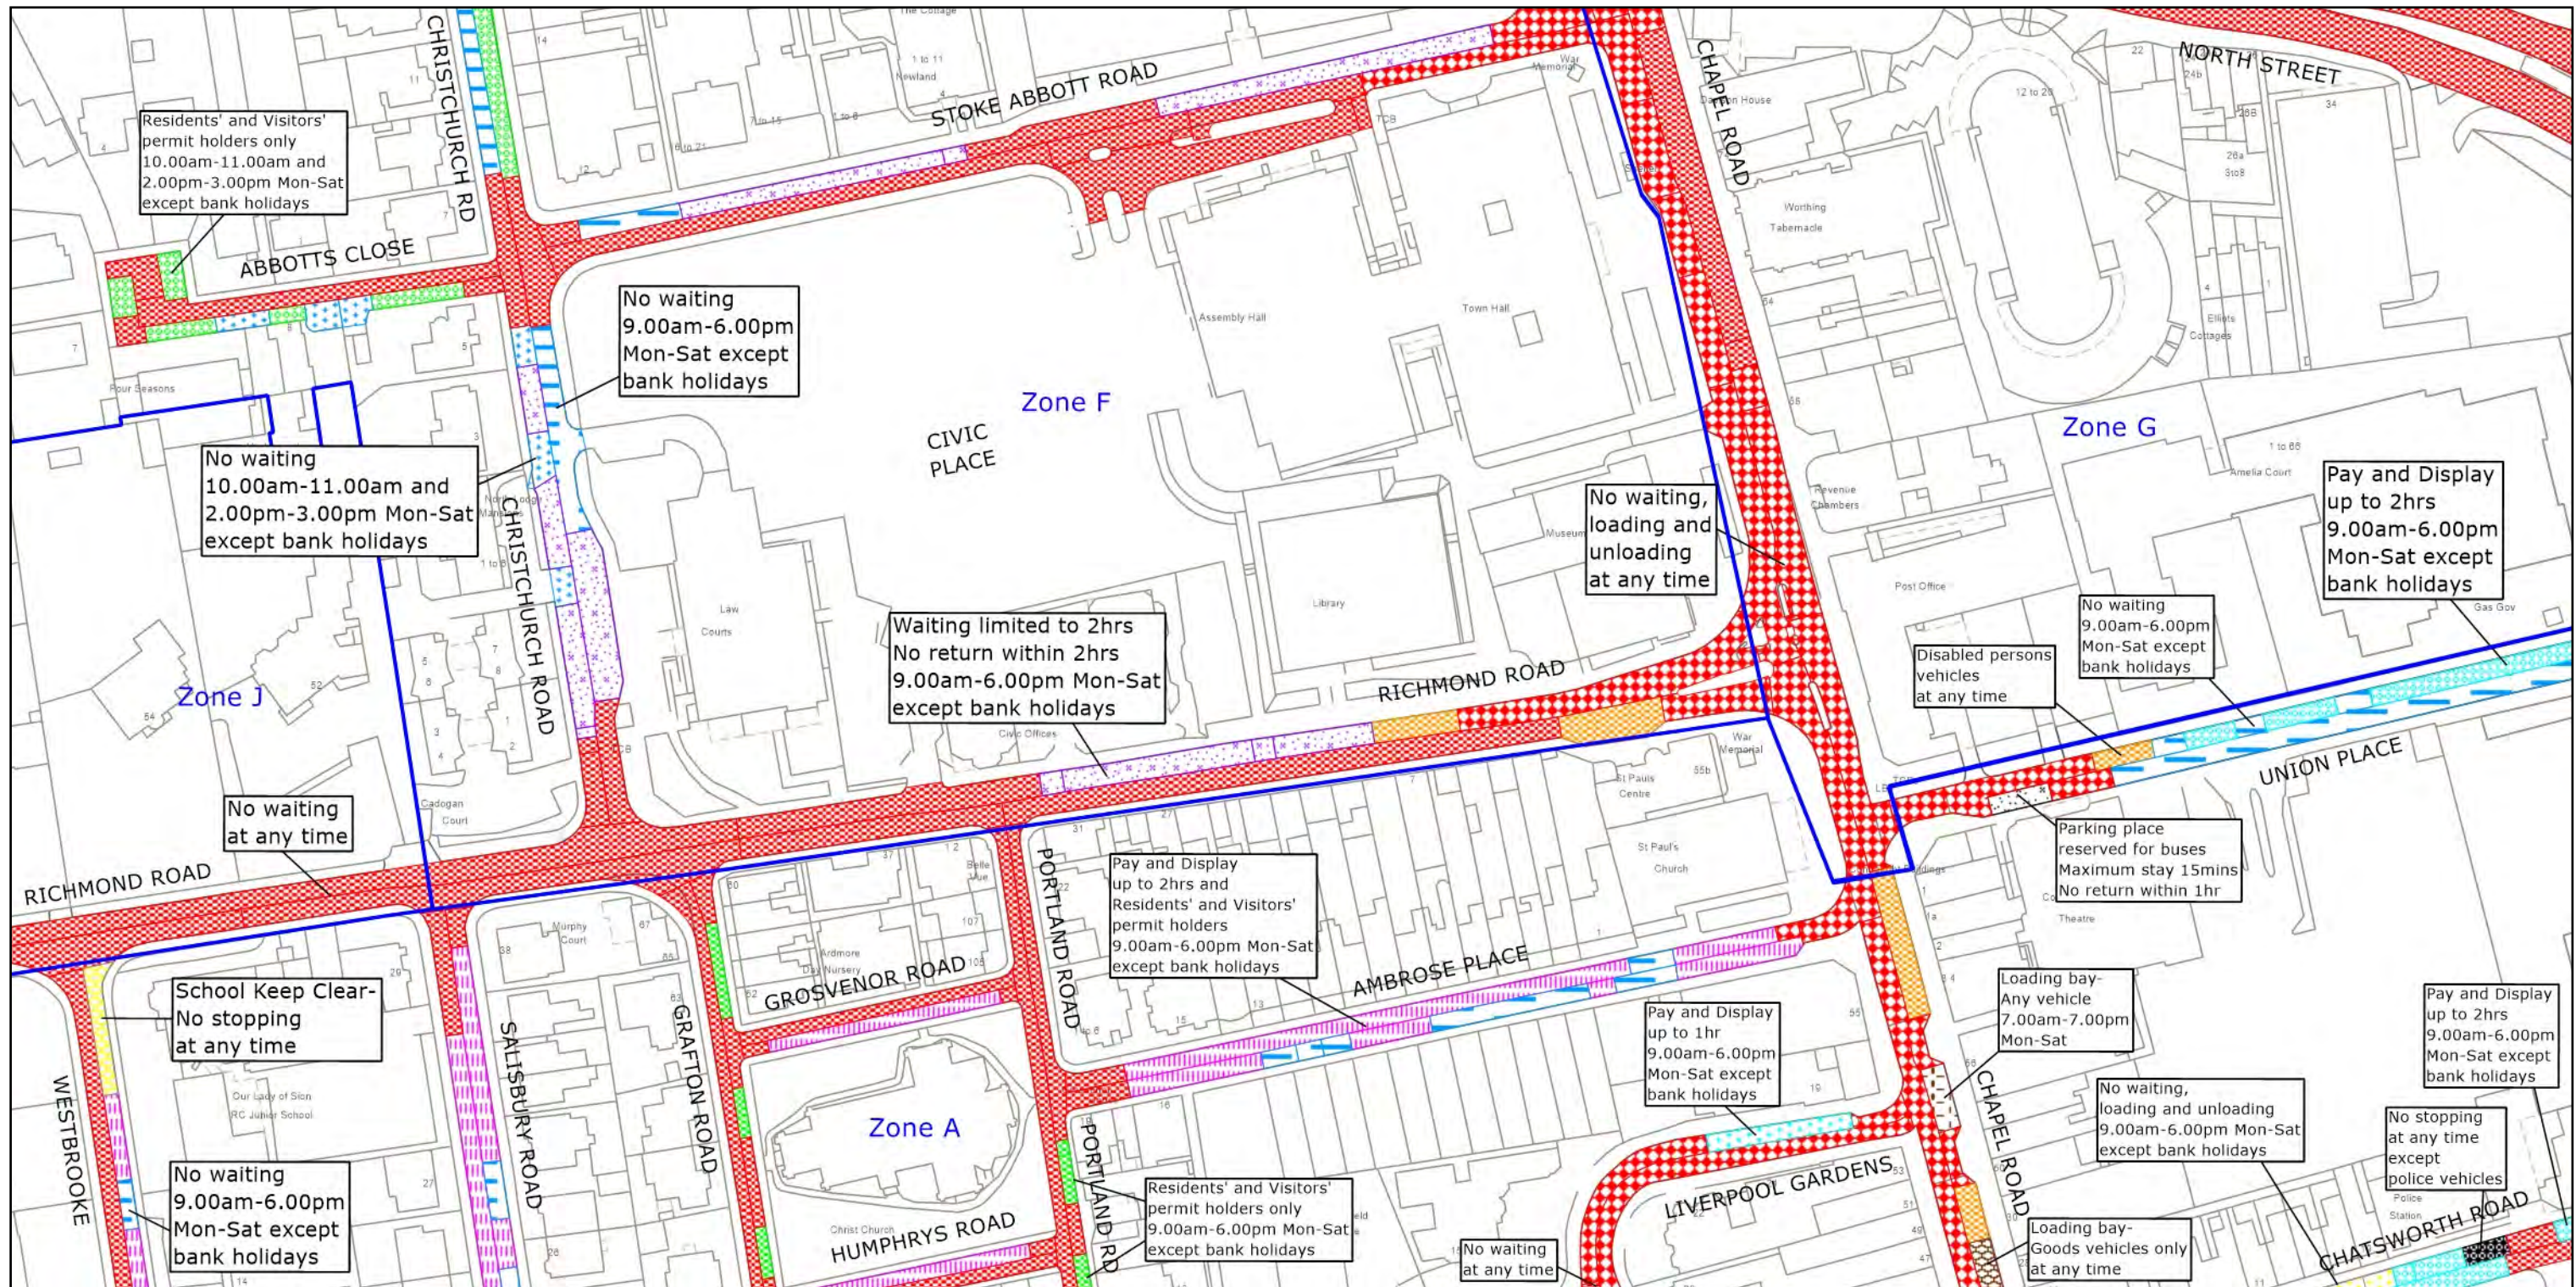

West Sussex County Council
 Highways & Transport
 The Grange
 Tower Street
 Chichester
 West Sussex
 PO19 1RH

WORTHING BOROUGH: CENTRAL WARD
 WAITING RESTRICTIONS


TILE REF NO:
 TQ1402NEN

SHEET ISSUE NO 10
 SHEET ACTIVE FROM - 12.02.2024

N

 SCALE:
 1:1250
 at A3 size

© Crown copyright and database rights 2023 OS AC0000849983. You are permitted to use this data solely to enable you to respond to, or interact with, the organisation that provided you with the data. You are not permitted to copy, sub-license, distribute or sell any of this data to third parties in any form.

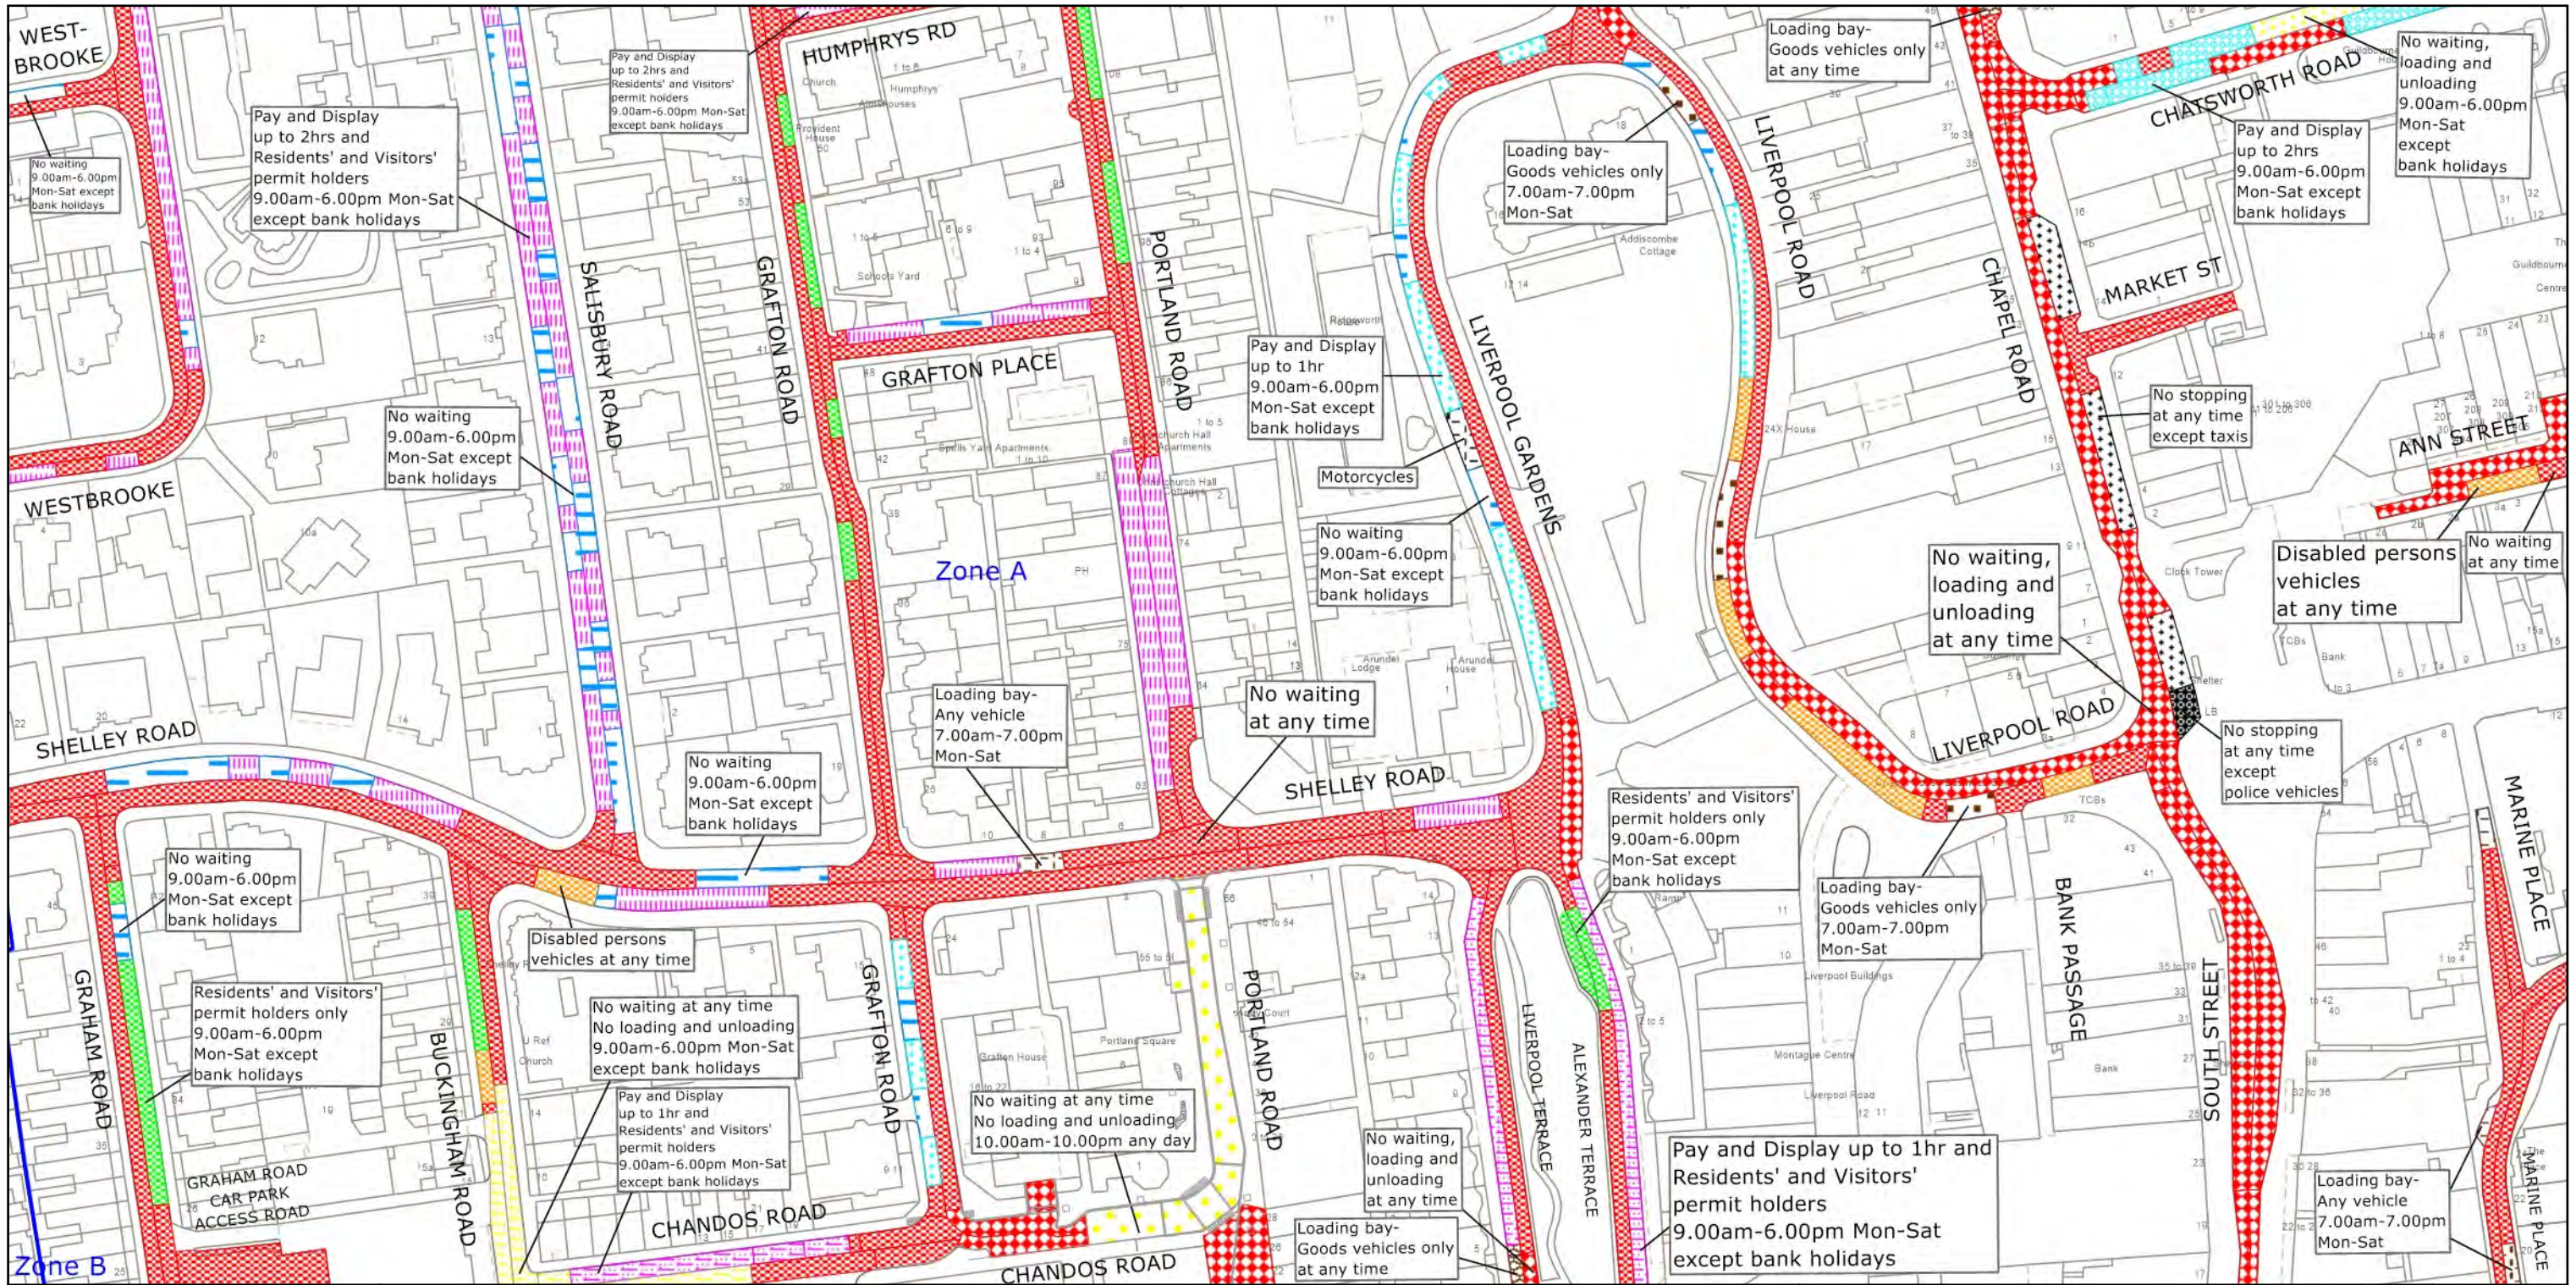



West Sussex County Council
 Highways & Transport
 The Grange
 Tower Street
 Chichester
 West Sussex
 PO19 1RH

WORTHING BOROUGH: CENTRAL WARD
 WAITING RESTRICTIONS

© Crown copyright and database rights 2023 OS AC0000849983. You are permitted to use this data solely to enable you to respond to, or interact with, the organisation that provided you with the data. You are not permitted to copy, sub-license, distribute or sell any of this data to third parties in any form.

TILE REF NO:
 TQ1402NES
 SHEET ISSUE NO 12
 SHEET ACTIVE FROM - 12.02.2024

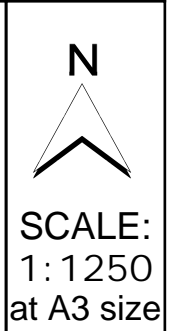

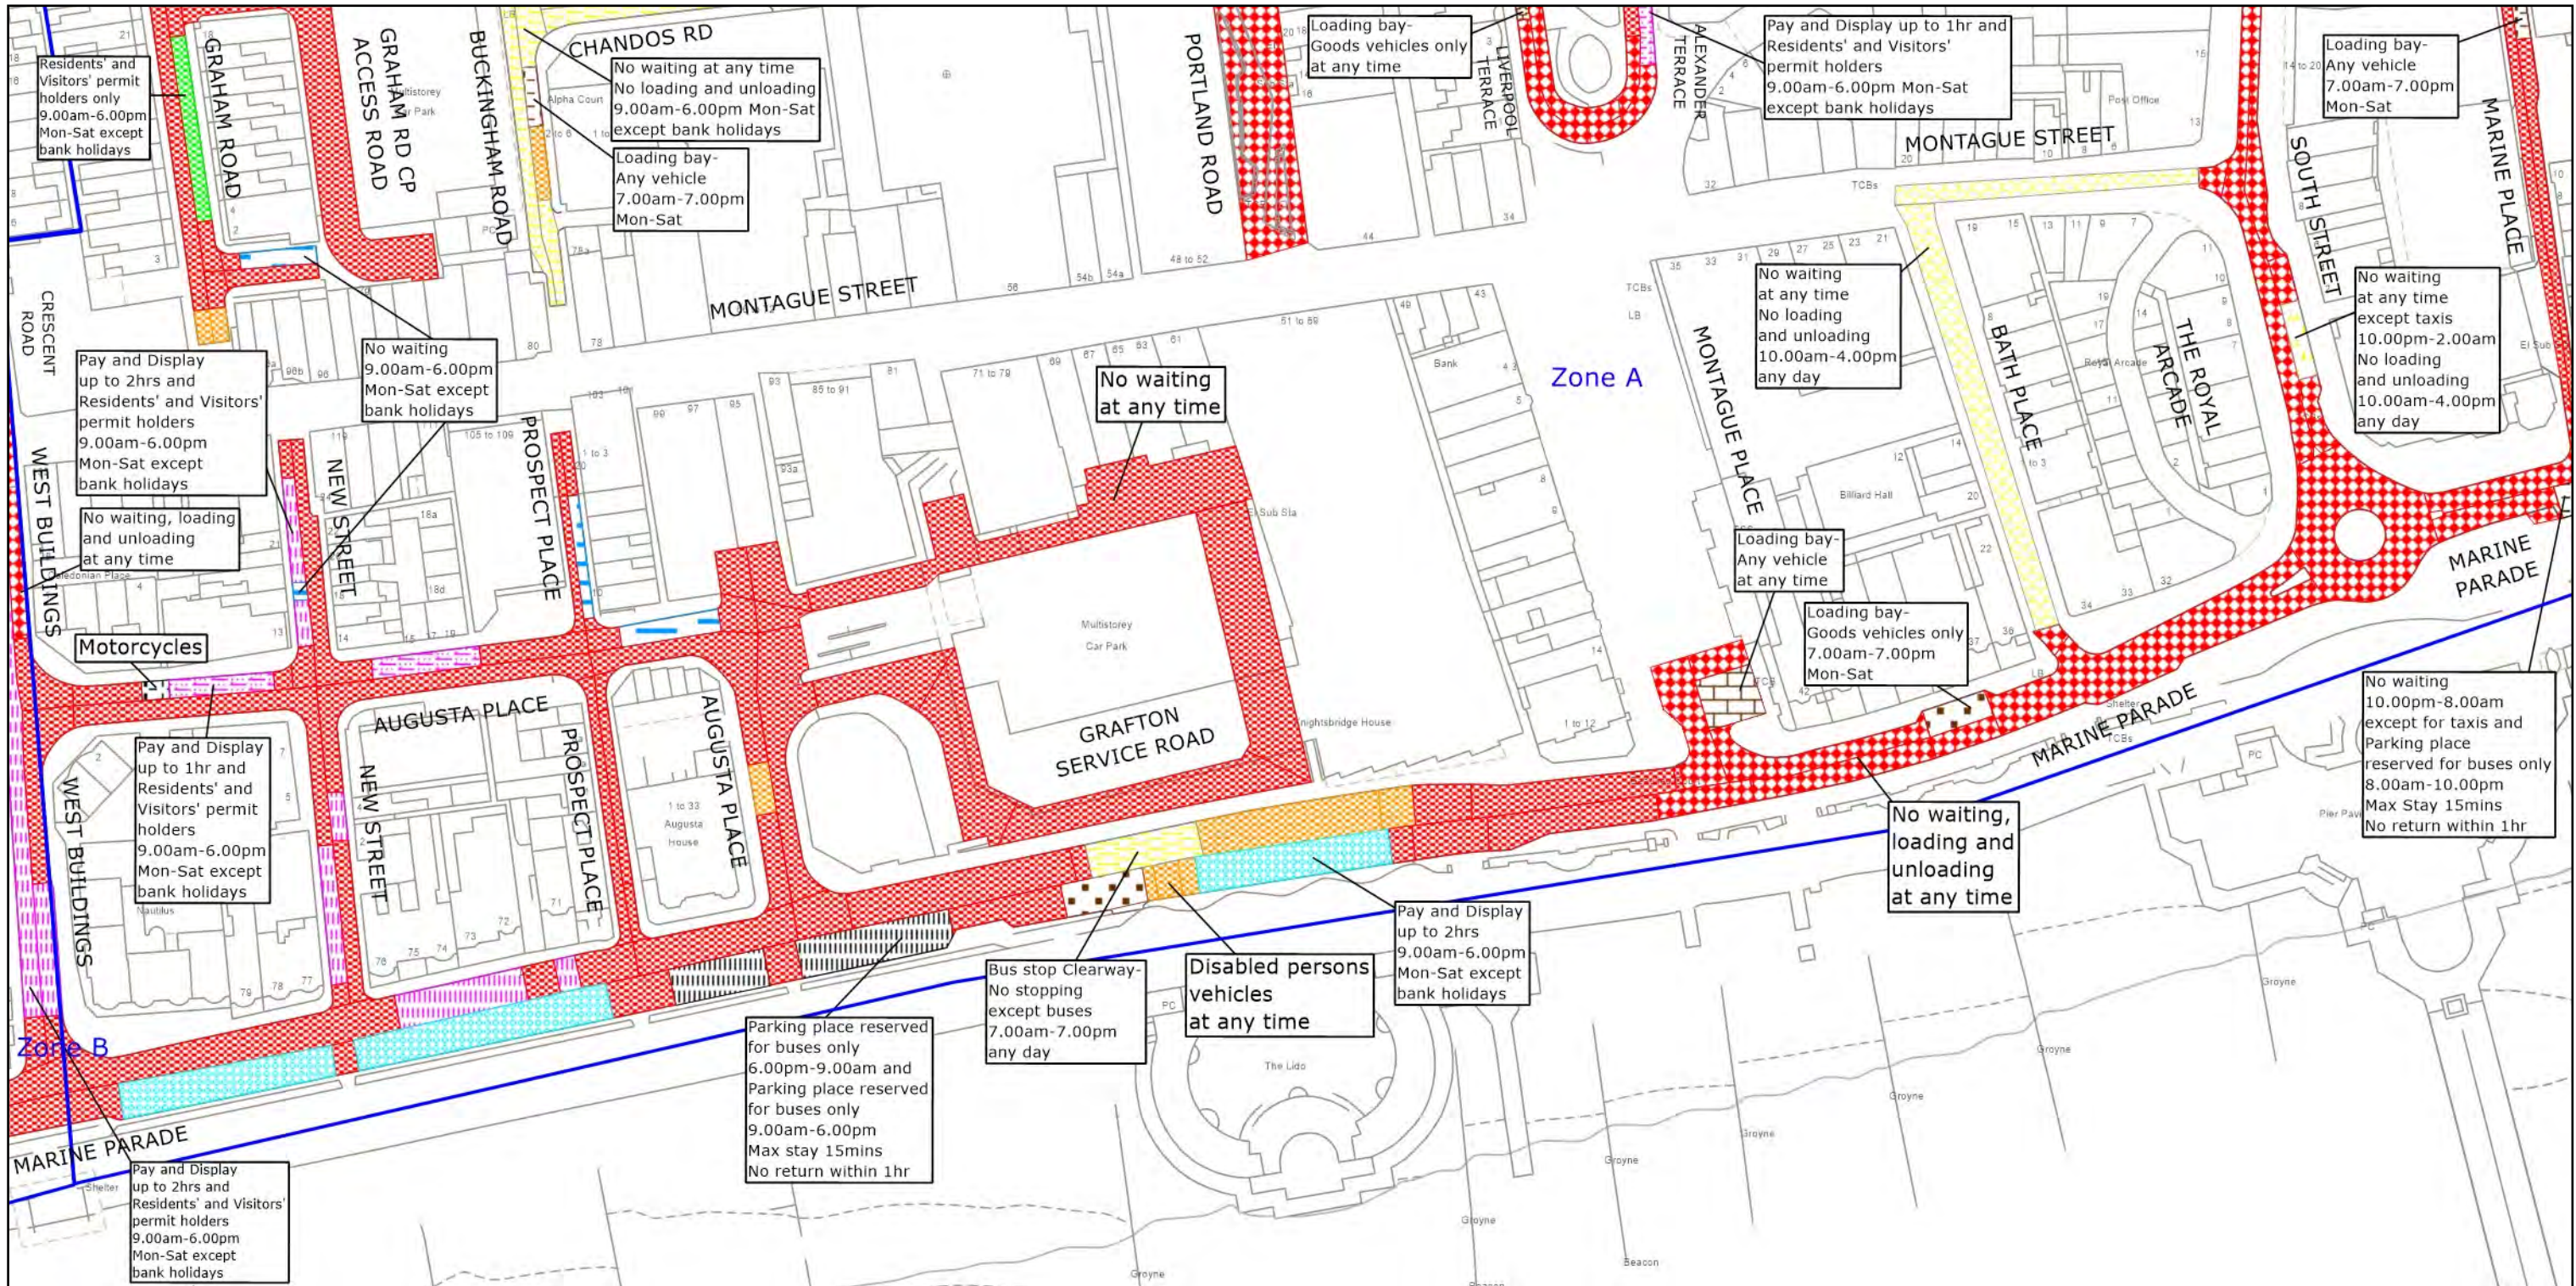


West Sussex County Council
 Highways & Transport
 The Grange
 Tower Street
 Chichester
 West Sussex
 PO19 1RH


WORTHING BOROUGH: CENTRAL WARD
 WAITING RESTRICTIONS

TILE REF NO:
 TQ1402SEN

SHEET ISSUE NO 12
 SHEET ACTIVE FROM - 12.02.2024

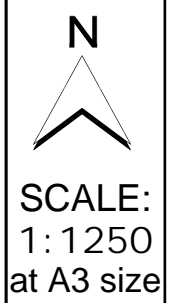


© Crown copyright and database rights 2023 OS AC0000849983. You are permitted to use this data solely to enable you to respond to, or interact with, the organisation that provided you with the data. You are not permitted to copy, sub-license, distribute or sell any of this data to third parties in any form.

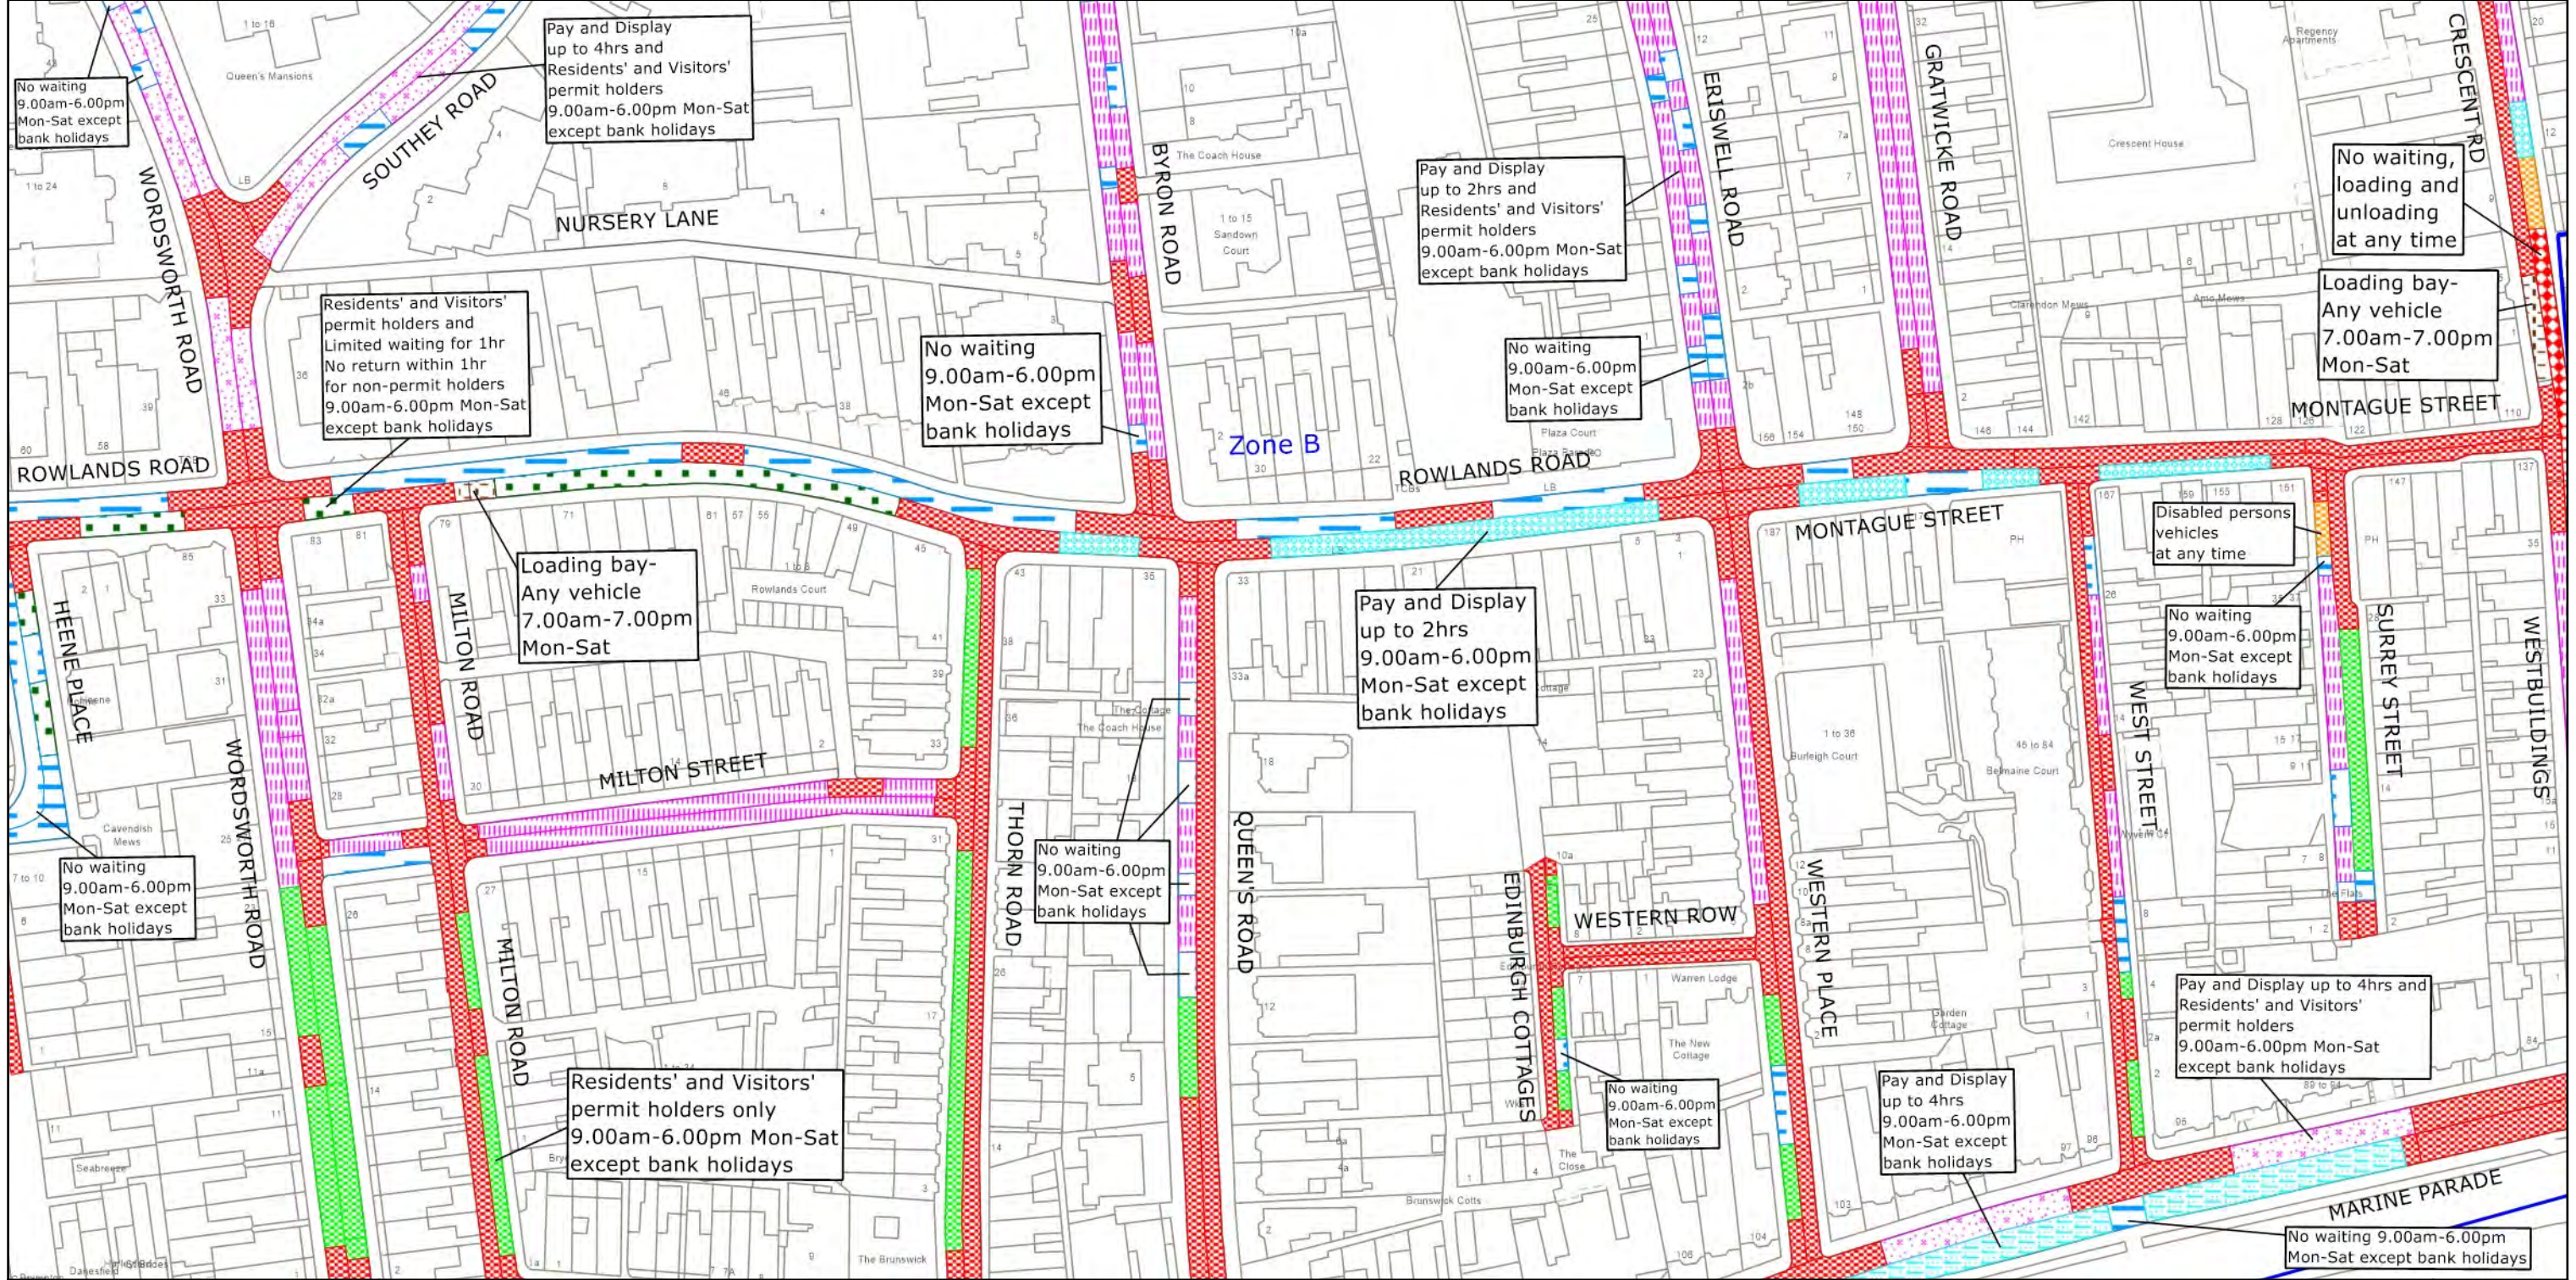


West Sussex County Council
 Highways & Transport
 The Grange
 Tower Street
 Chichester
 West Sussex
 PO19 1RH

WORTHING BOROUGH: CENTRAL AND HEENE WARDS
 WAITING RESTRICTIONS

TILE REF NO:
 TQ1402SWN
 SHEET ISSUE NO 8
 SHEET ACTIVE FROM - 12.02.2024

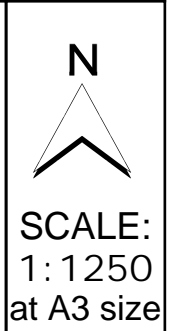

© Crown copyright and database rights 2023 OS AC0000849983. You are permitted to use this data solely to enable you to respond to, or interact with, the organisation that provided you with the data. You are not permitted to copy, sub-license, distribute or sell any of this data to third parties in any form.

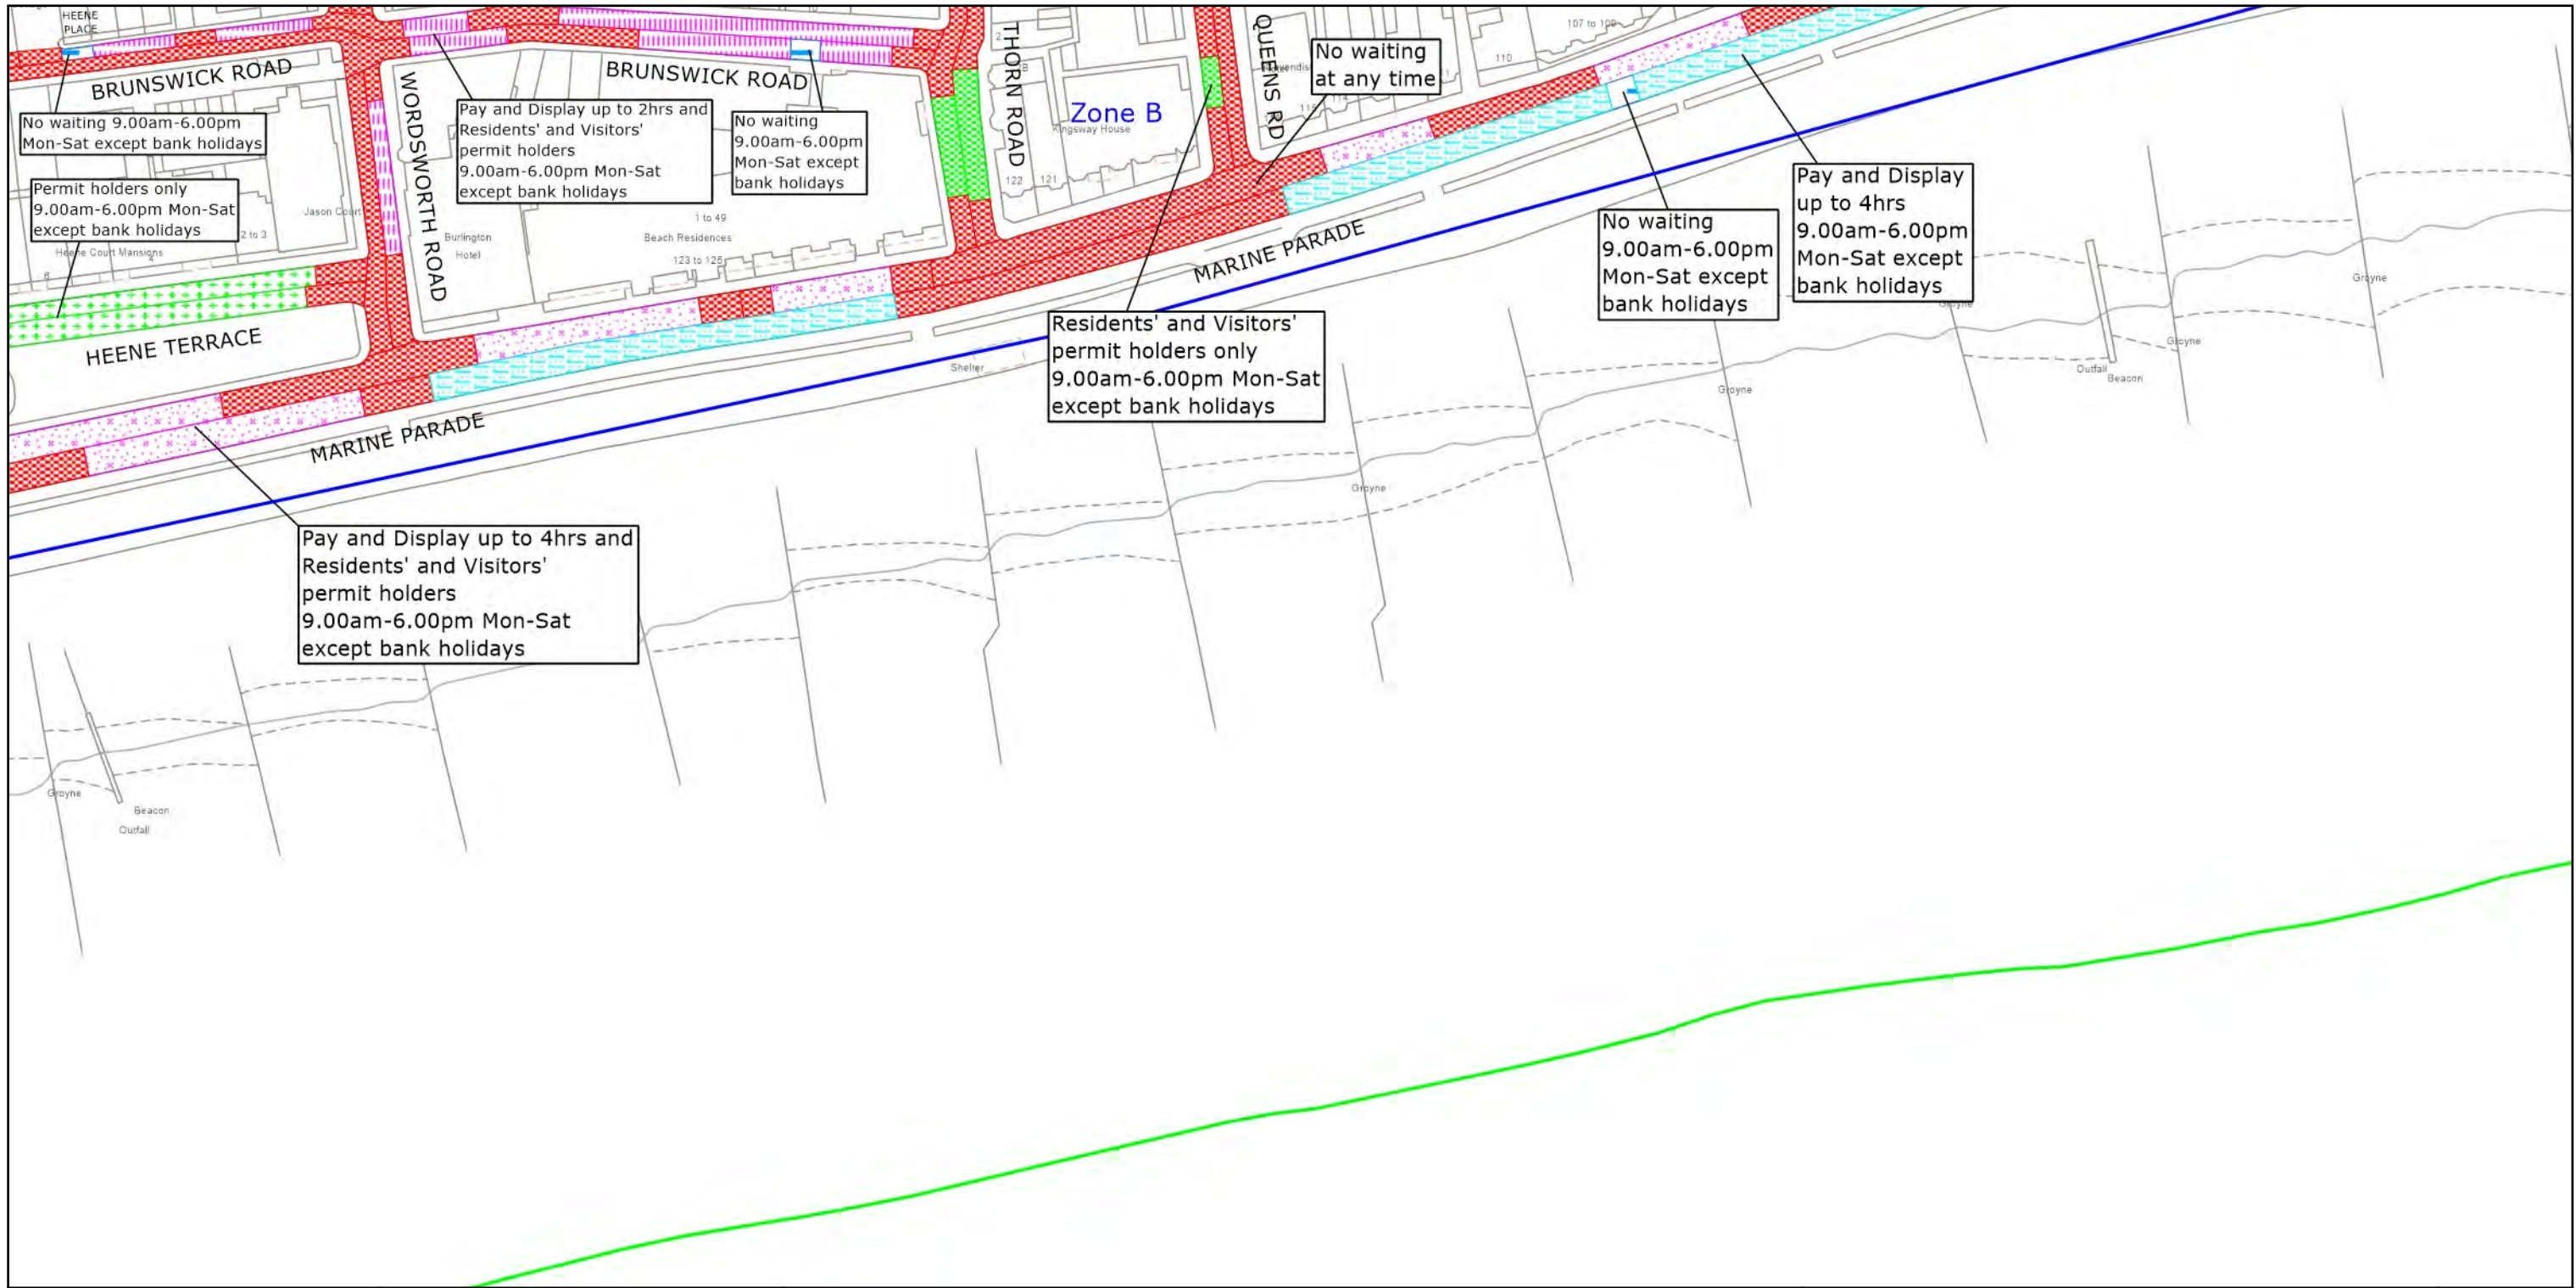



West Sussex County Council
 Highways & Transport
 The Grange
 Tower Street
 Chichester
 West Sussex
 PO19 1RH

WORTHING BOROUGH: CENTRAL AND HEENE WARDS
 WAITING RESTRICTIONS

© Crown copyright and database rights 2023 OS AC0000849983. You are permitted to use this data solely to enable you to respond to, or interact with, the organisation that provided you with the data. You are not permitted to copy, sub-license, distribute or sell any of this data to third parties in any form.

TILE REF NO:
 TQ1402SWS
 SHEET ISSUE NO 8
 SHEET ACTIVE FROM - 12.02.2024

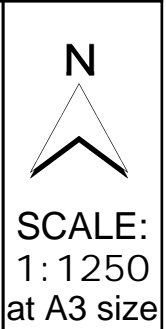

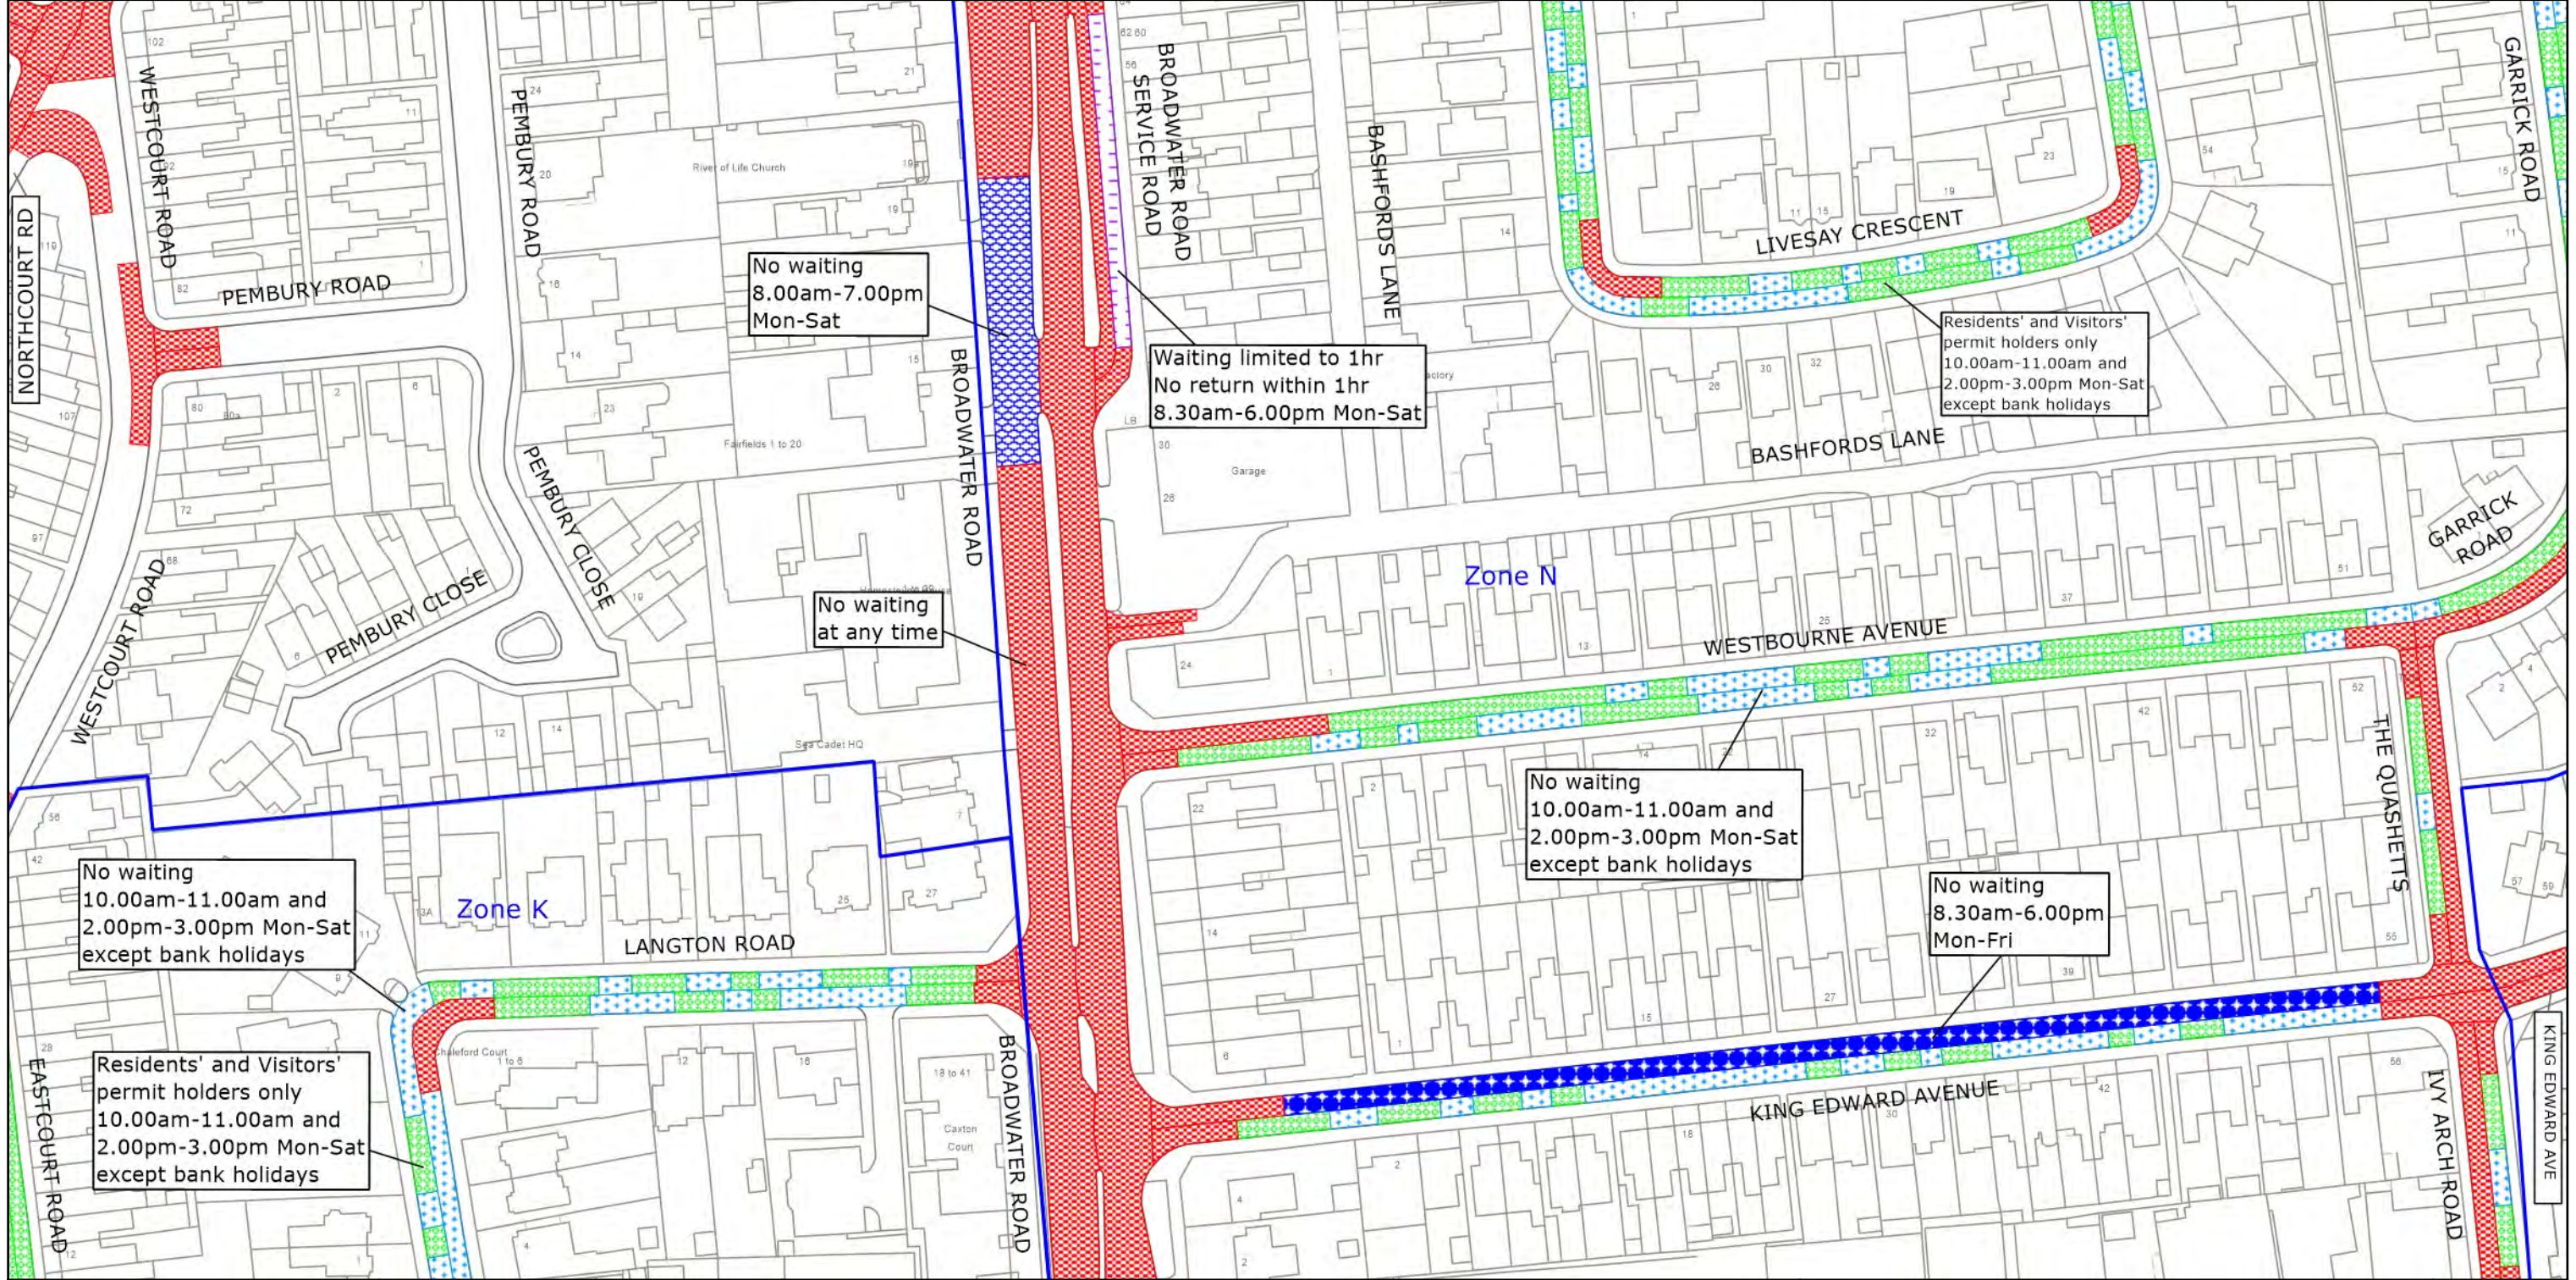

West Sussex County Council
 Highways & Transport
 The Grange
 Tower Street
 Chichester
 West Sussex
 PO19 1RH


WORTHING BOROUGH: BROADWATER AND
 GAISFORD WARDS


WAITING RESTRICTIONS

© Crown copyright and database rights 2023 OS AC0000849983. You are permitted to use this data solely to enable you to respond to, or interact with, the organisation that provided you with the data. You are not permitted to copy, sub-license, distribute or sell any of this data to third parties in any form.

TILE REF NO:
 TQ1403NES

SHEET ISSUE NO 8
 SHEET ACTIVE FROM - 12.02.2024

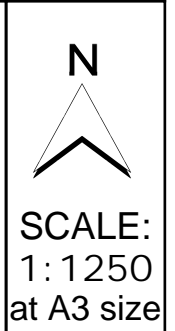

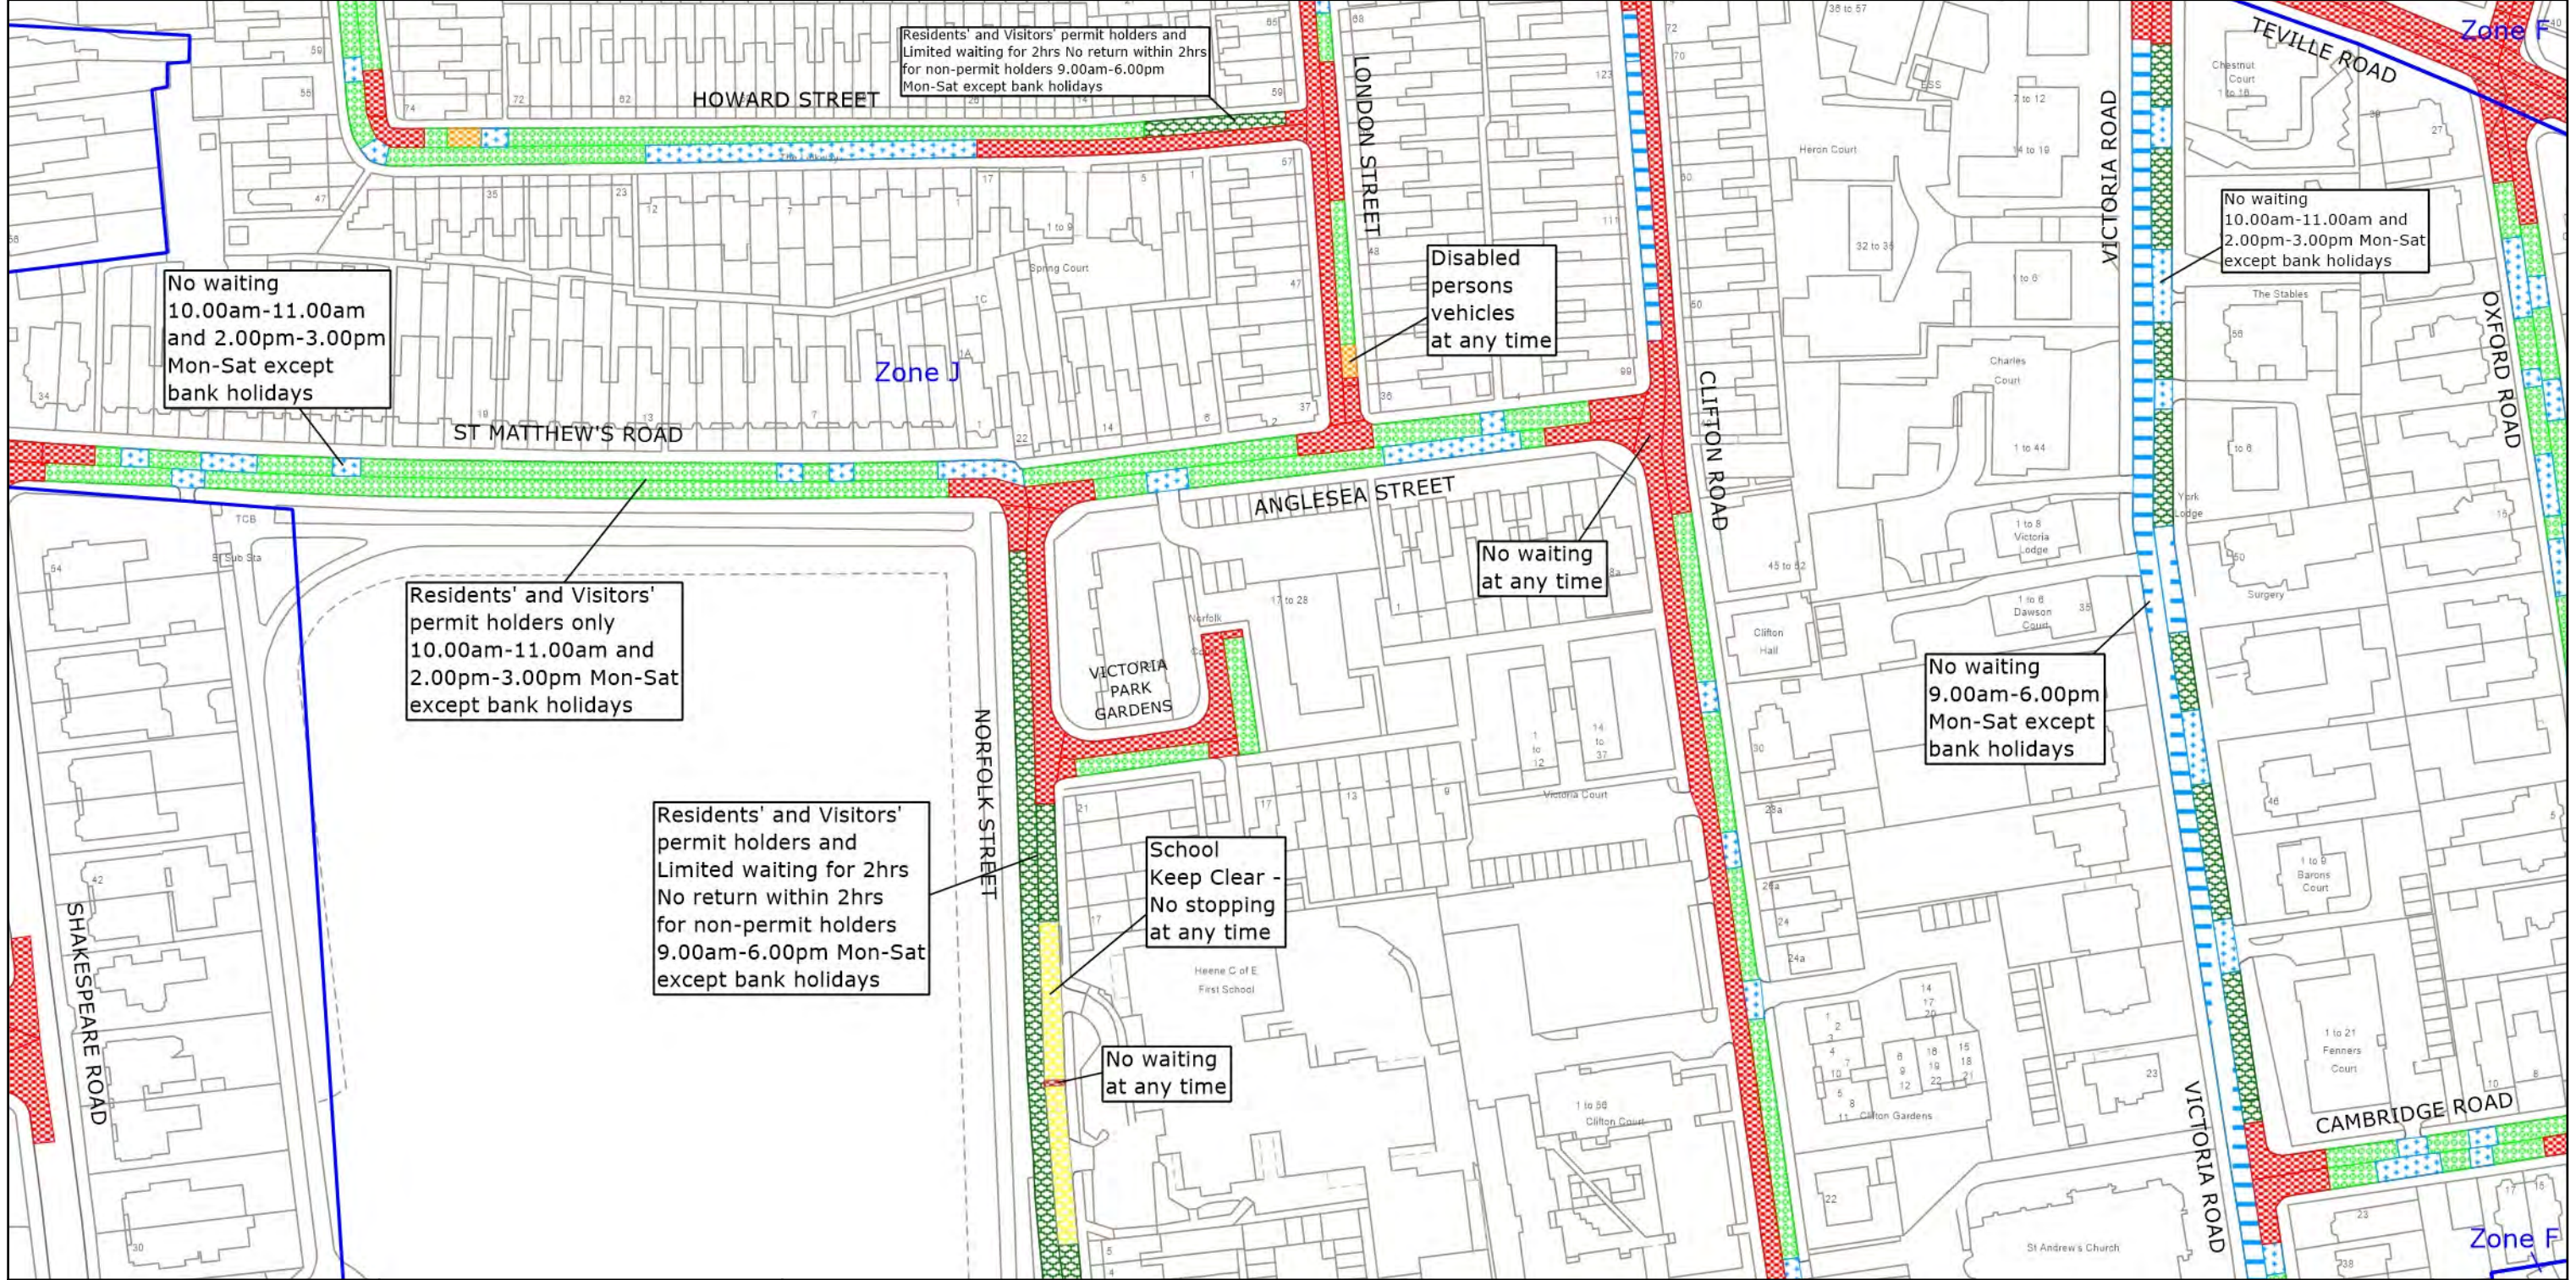



West Sussex County Council
 Highways & Transport
 The Grange
 Tower Street
 Chichester
 West Sussex
 PO19 1RH

WORTHING BOROUGH: CENTRAL AND HEENE WARDS
 WAITING RESTRICTIONS

© Crown copyright and database rights 2023 OS AC0000849983. You are permitted to use this data solely to enable you to respond to, or interact with, the organisation that provided you with the data. You are not permitted to copy, sub-license, distribute or sell any of this data to third parties in any form.

TILE REF NO:
 TQ1403SWS
 SHEET ISSUE NO 5
 SHEET ACTIVE FROM - 12.02.2024

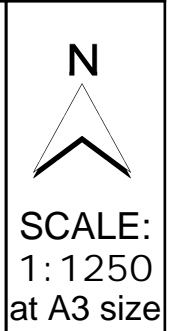

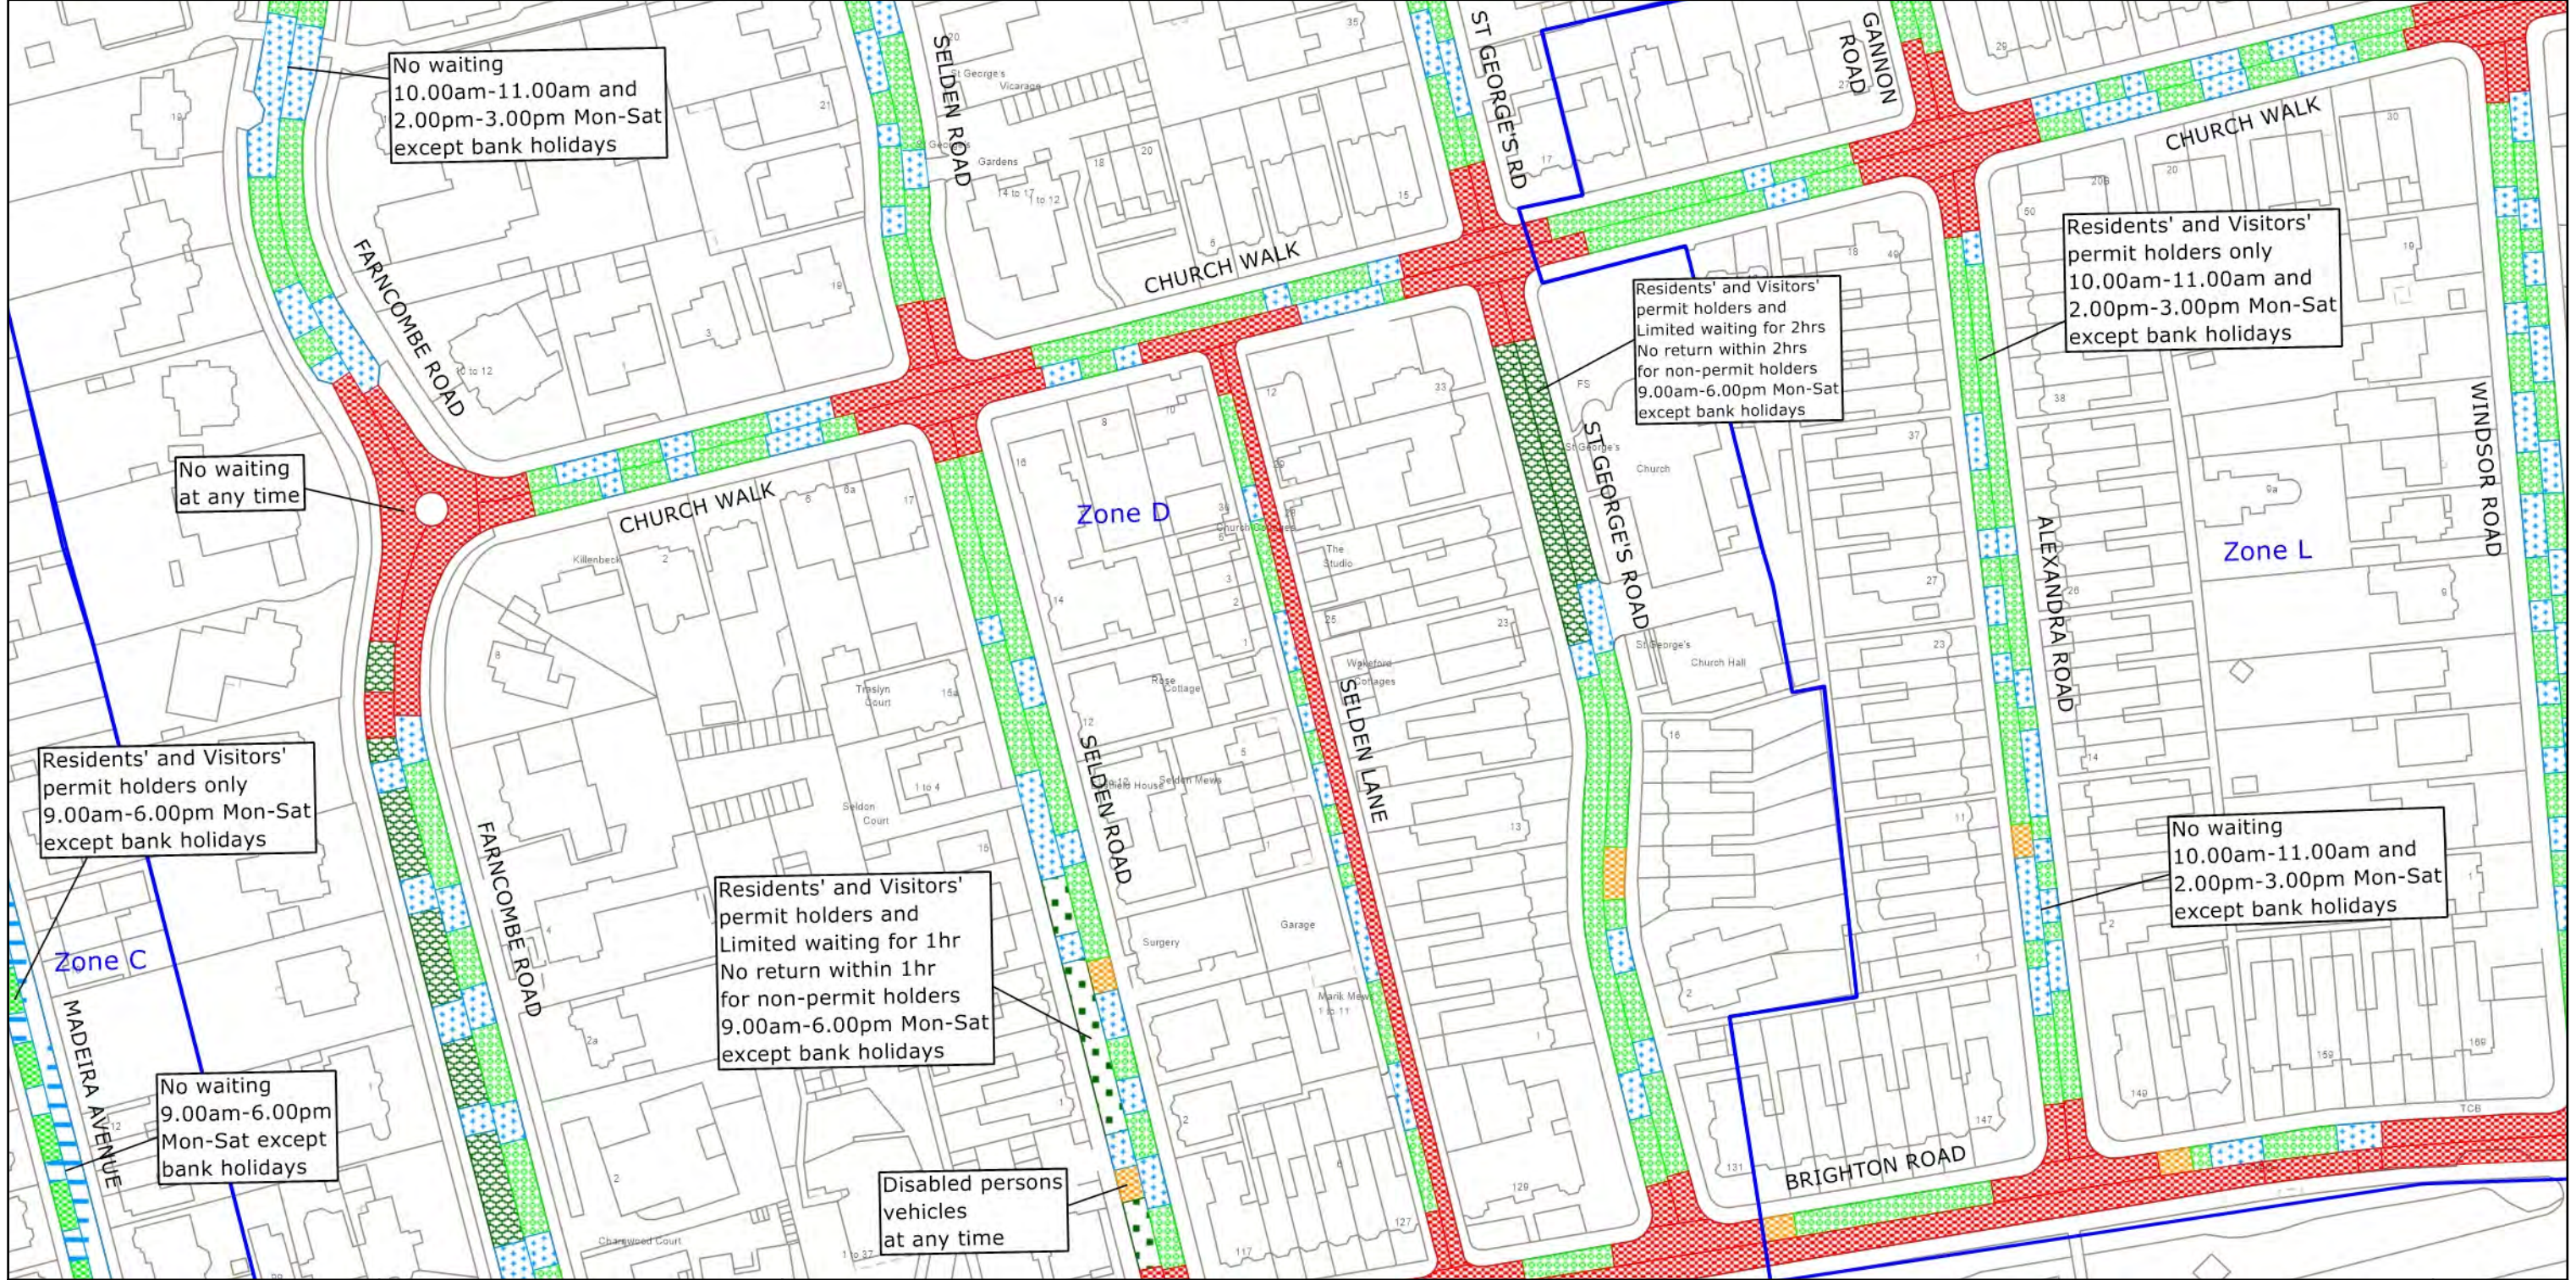



West Sussex County Council
 Highways & Transport
 The Grange
 Tower Street
 Chichester
 West Sussex
 PO19 1RH

WORTHING BOROUGH: SELDEN WARD
 WAITING RESTRICTIONS

© Crown copyright and database rights 2023 OS AC0000849983. You are permitted to use this data solely to enable you to respond to, or interact with, the organisation that provided you with the data. You are not permitted to copy, sub-license, distribute or sell any of this data to third parties in any form.

TILE REF NO:
 TQ1502NEN
 SHEET ISSUE NO 8
 SHEET ACTIVE FROM - 12.02.2024

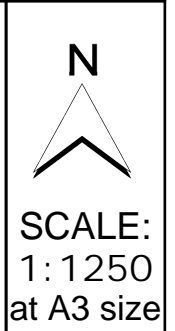

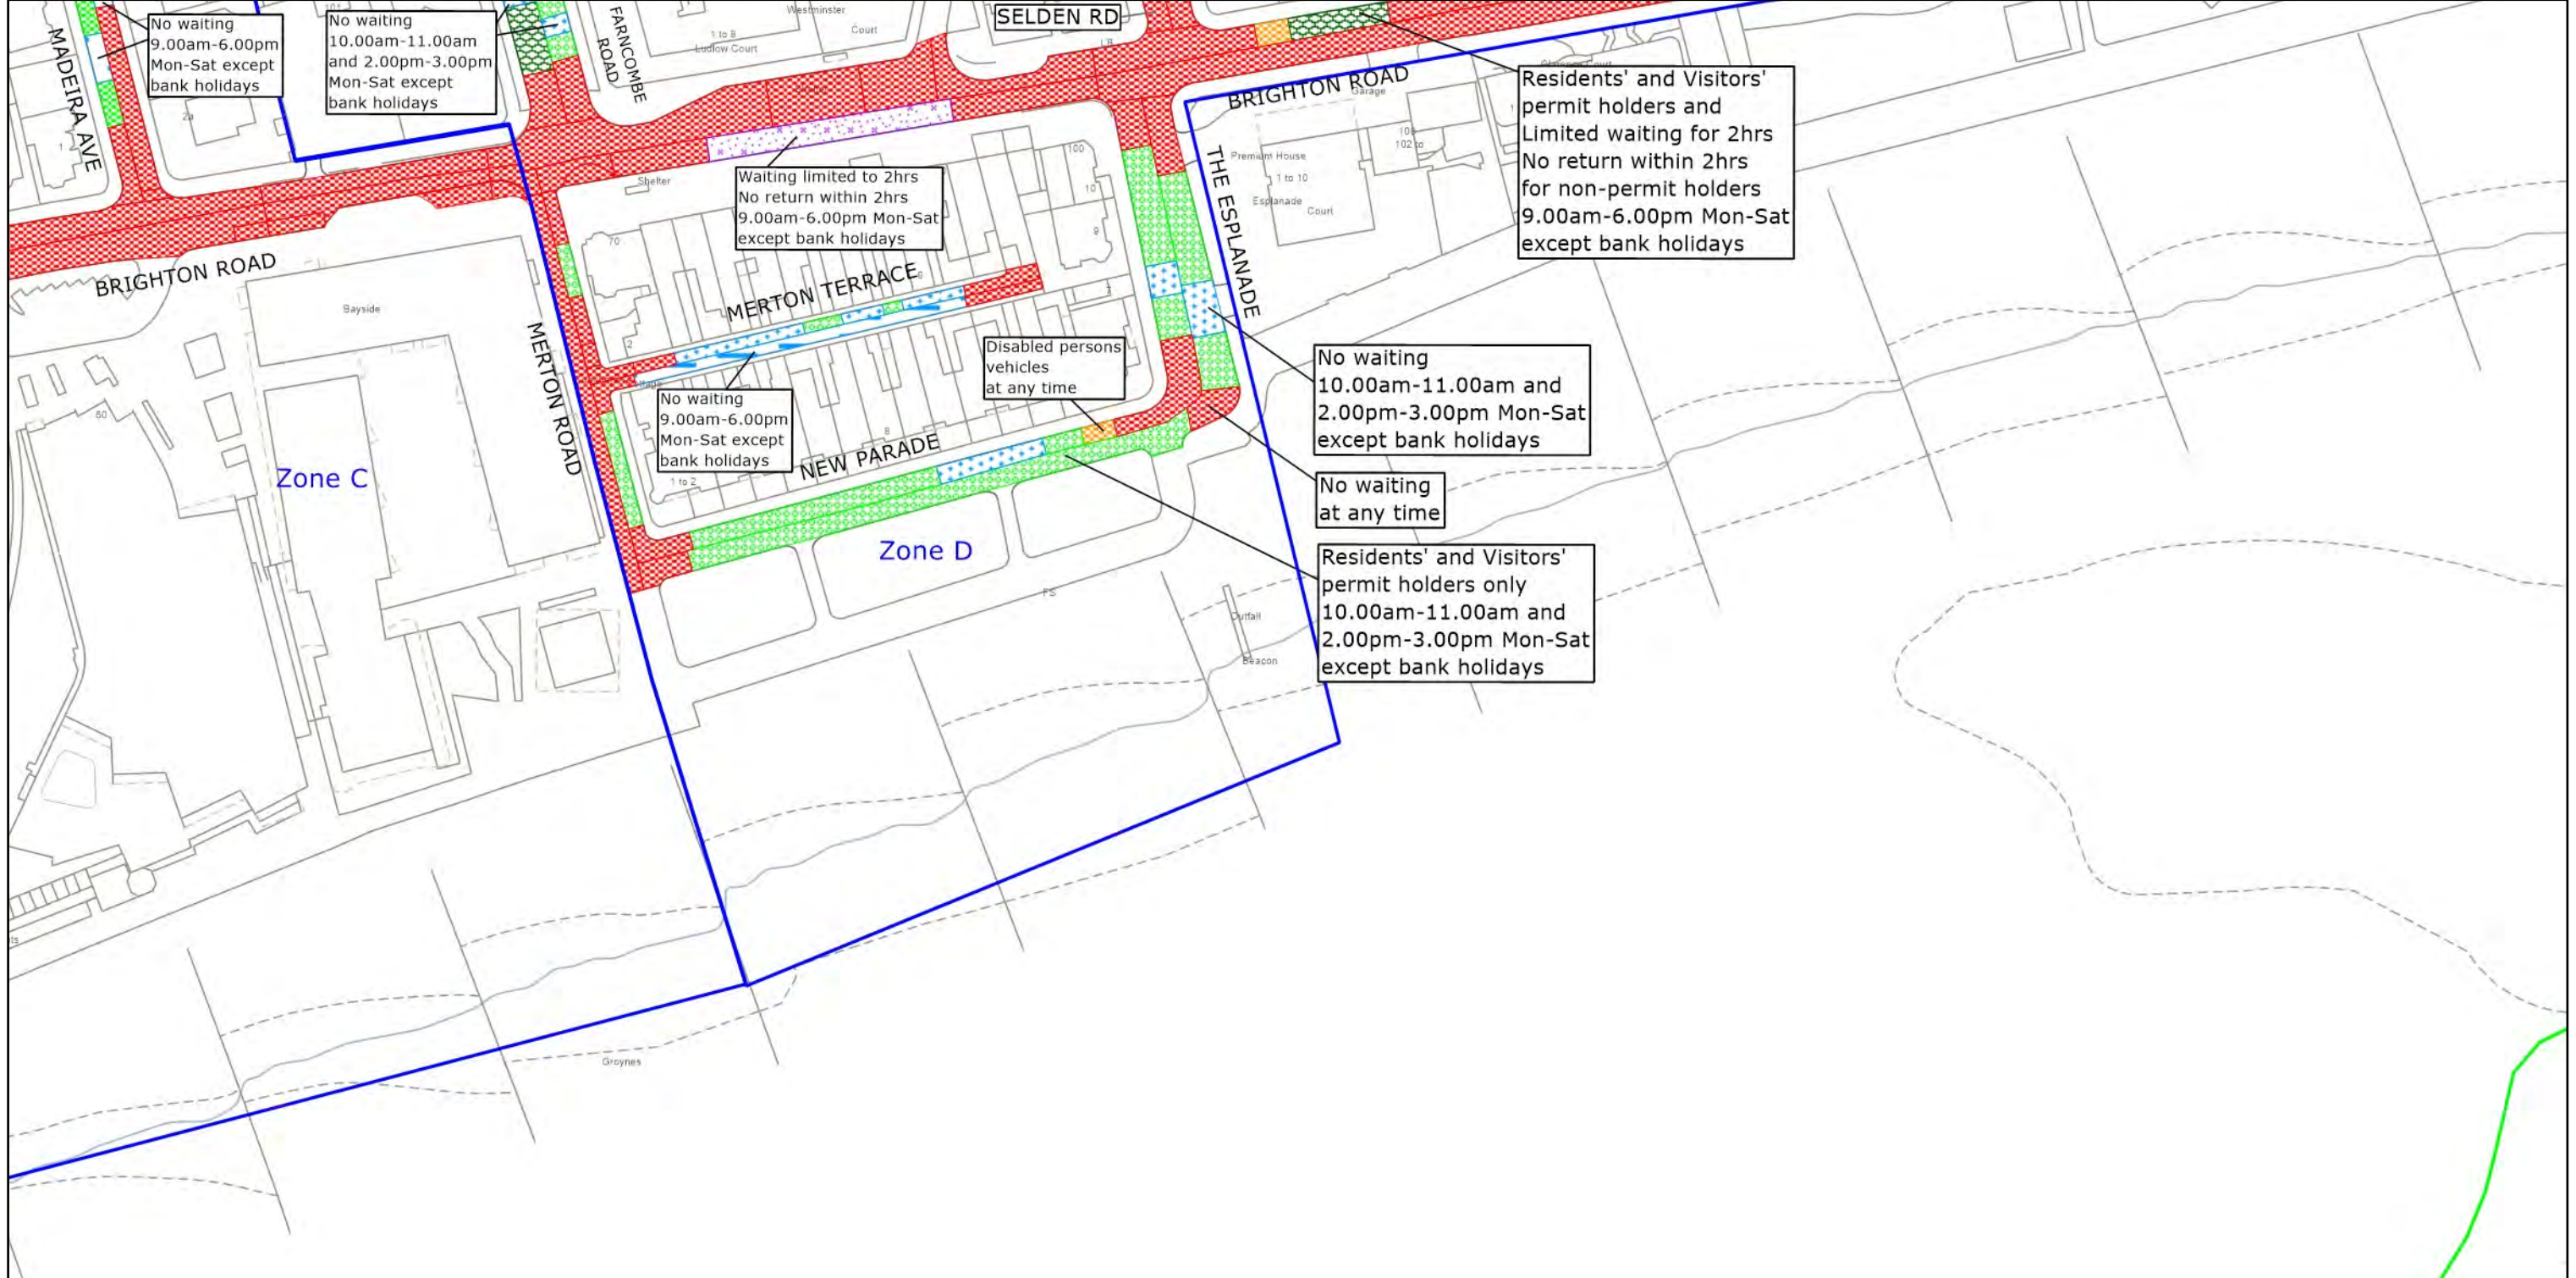



West Sussex County Council
 Highways & Transport
 The Grange
 Tower Street
 Chichester
 West Sussex
 PO19 1RH

WORTHING BOROUGH: CENTRAL AND SELDEN WARDS
 WAITING RESTRICTIONS

© Crown copyright and database rights 2023 OS AC0000849983. You are permitted to use this data solely to enable you to respond to, or interact with, the organisation that provided you with the data. You are not permitted to copy, sub-license, distribute or sell any of this data to third parties in any form.

TILE REF NO:
 TQ1502NES
 SHEET ISSUE NO 7
 SHEET ACTIVE FROM - 12.02.2024

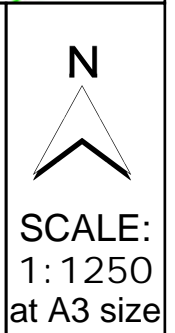

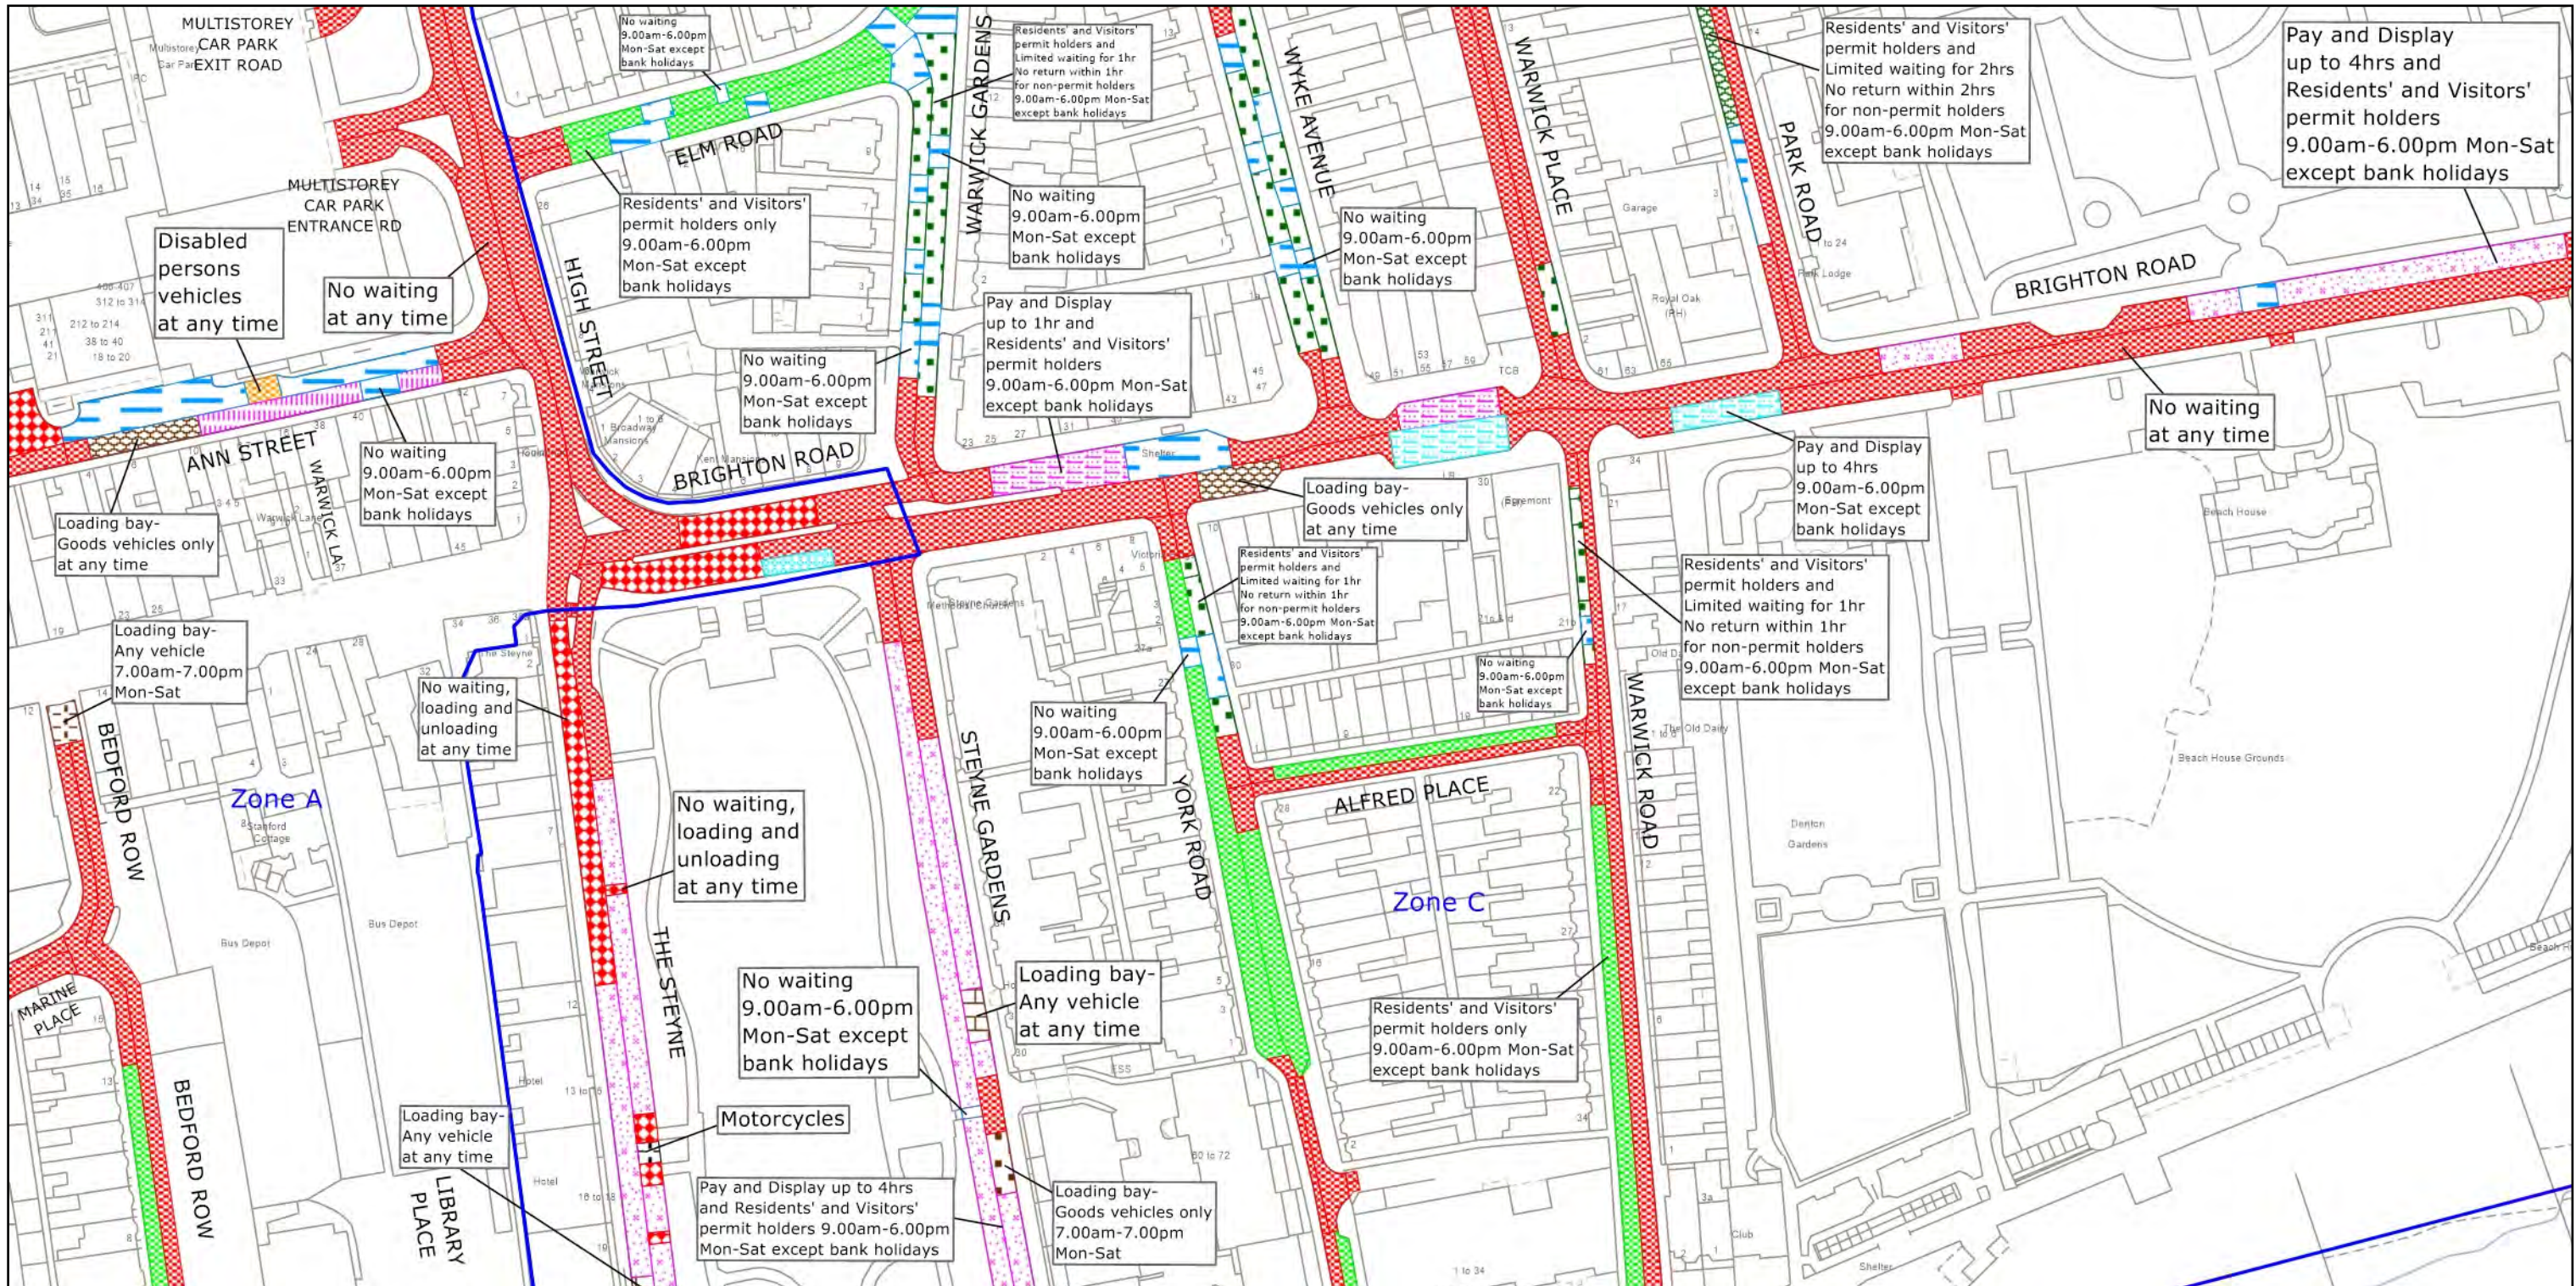


West Sussex County Council
 Highways & Transport
 The Grange
 Tower Street
 Chichester
 West Sussex
 PO19 1RH


WORTHING BOROUGH: CENTRAL WARD
 WAITING RESTRICTIONS

© Crown copyright and database rights 2023 OS AC0000849983. You are permitted to use this data solely to enable you to respond to, or interact with, the organisation that provided you with the data. You are not permitted to copy, sub-license, distribute or sell any of this data to third parties in any form.

TILE REF NO:
 TQ1502NWS

SHEET ISSUE NO 13
 SHEET ACTIVE FROM - 12.02.2024

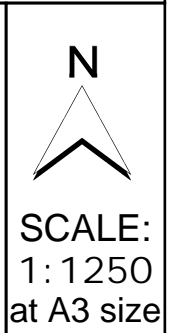


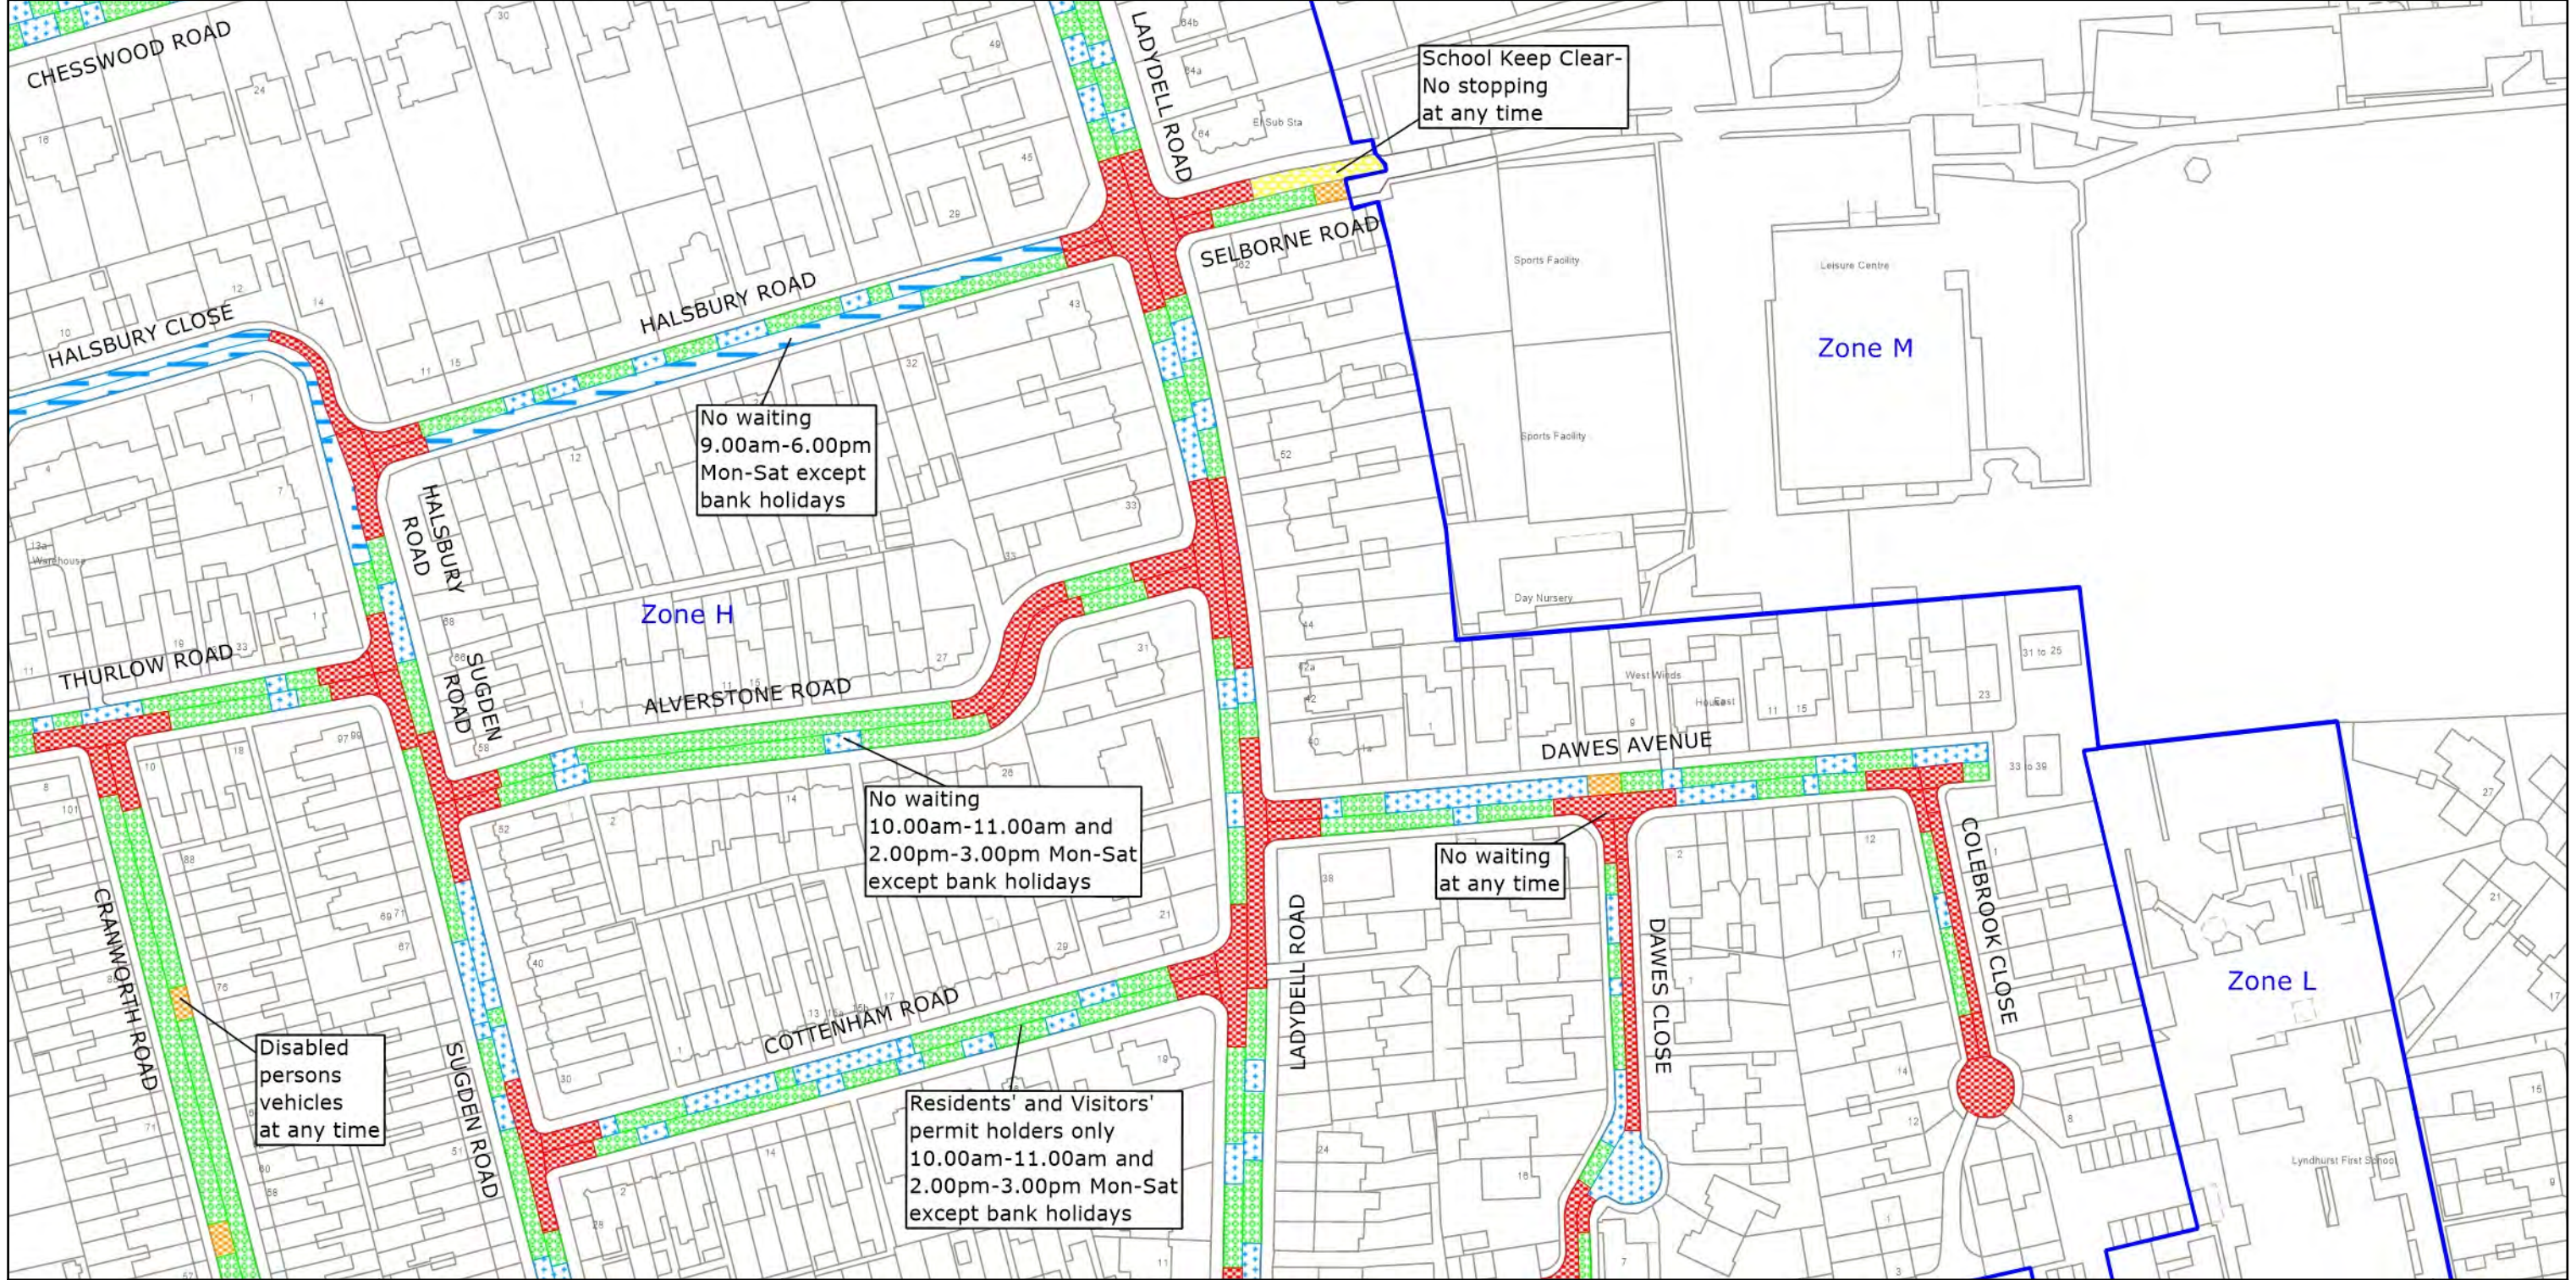


West Sussex County Council
 Highways & Transport
 The Grange
 Tower Street
 Chichester
 West Sussex
 PO19 1RH

WORTHING BOROUGH: SELDEN WARD
 WAITING RESTRICTIONS

TILE REF NO:
 TQ1503SEN
 SHEET ISSUE NO 8
 SHEET ACTIVE FROM - 12.02.2024

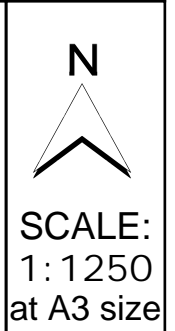


© Crown copyright and database rights 2023 OS AC0000849983. You are permitted to use this data solely to enable you to respond to, or interact with, the organisation that provided you with the data. You are not permitted to copy, sub-license, distribute or sell any of this data to third parties in any form.

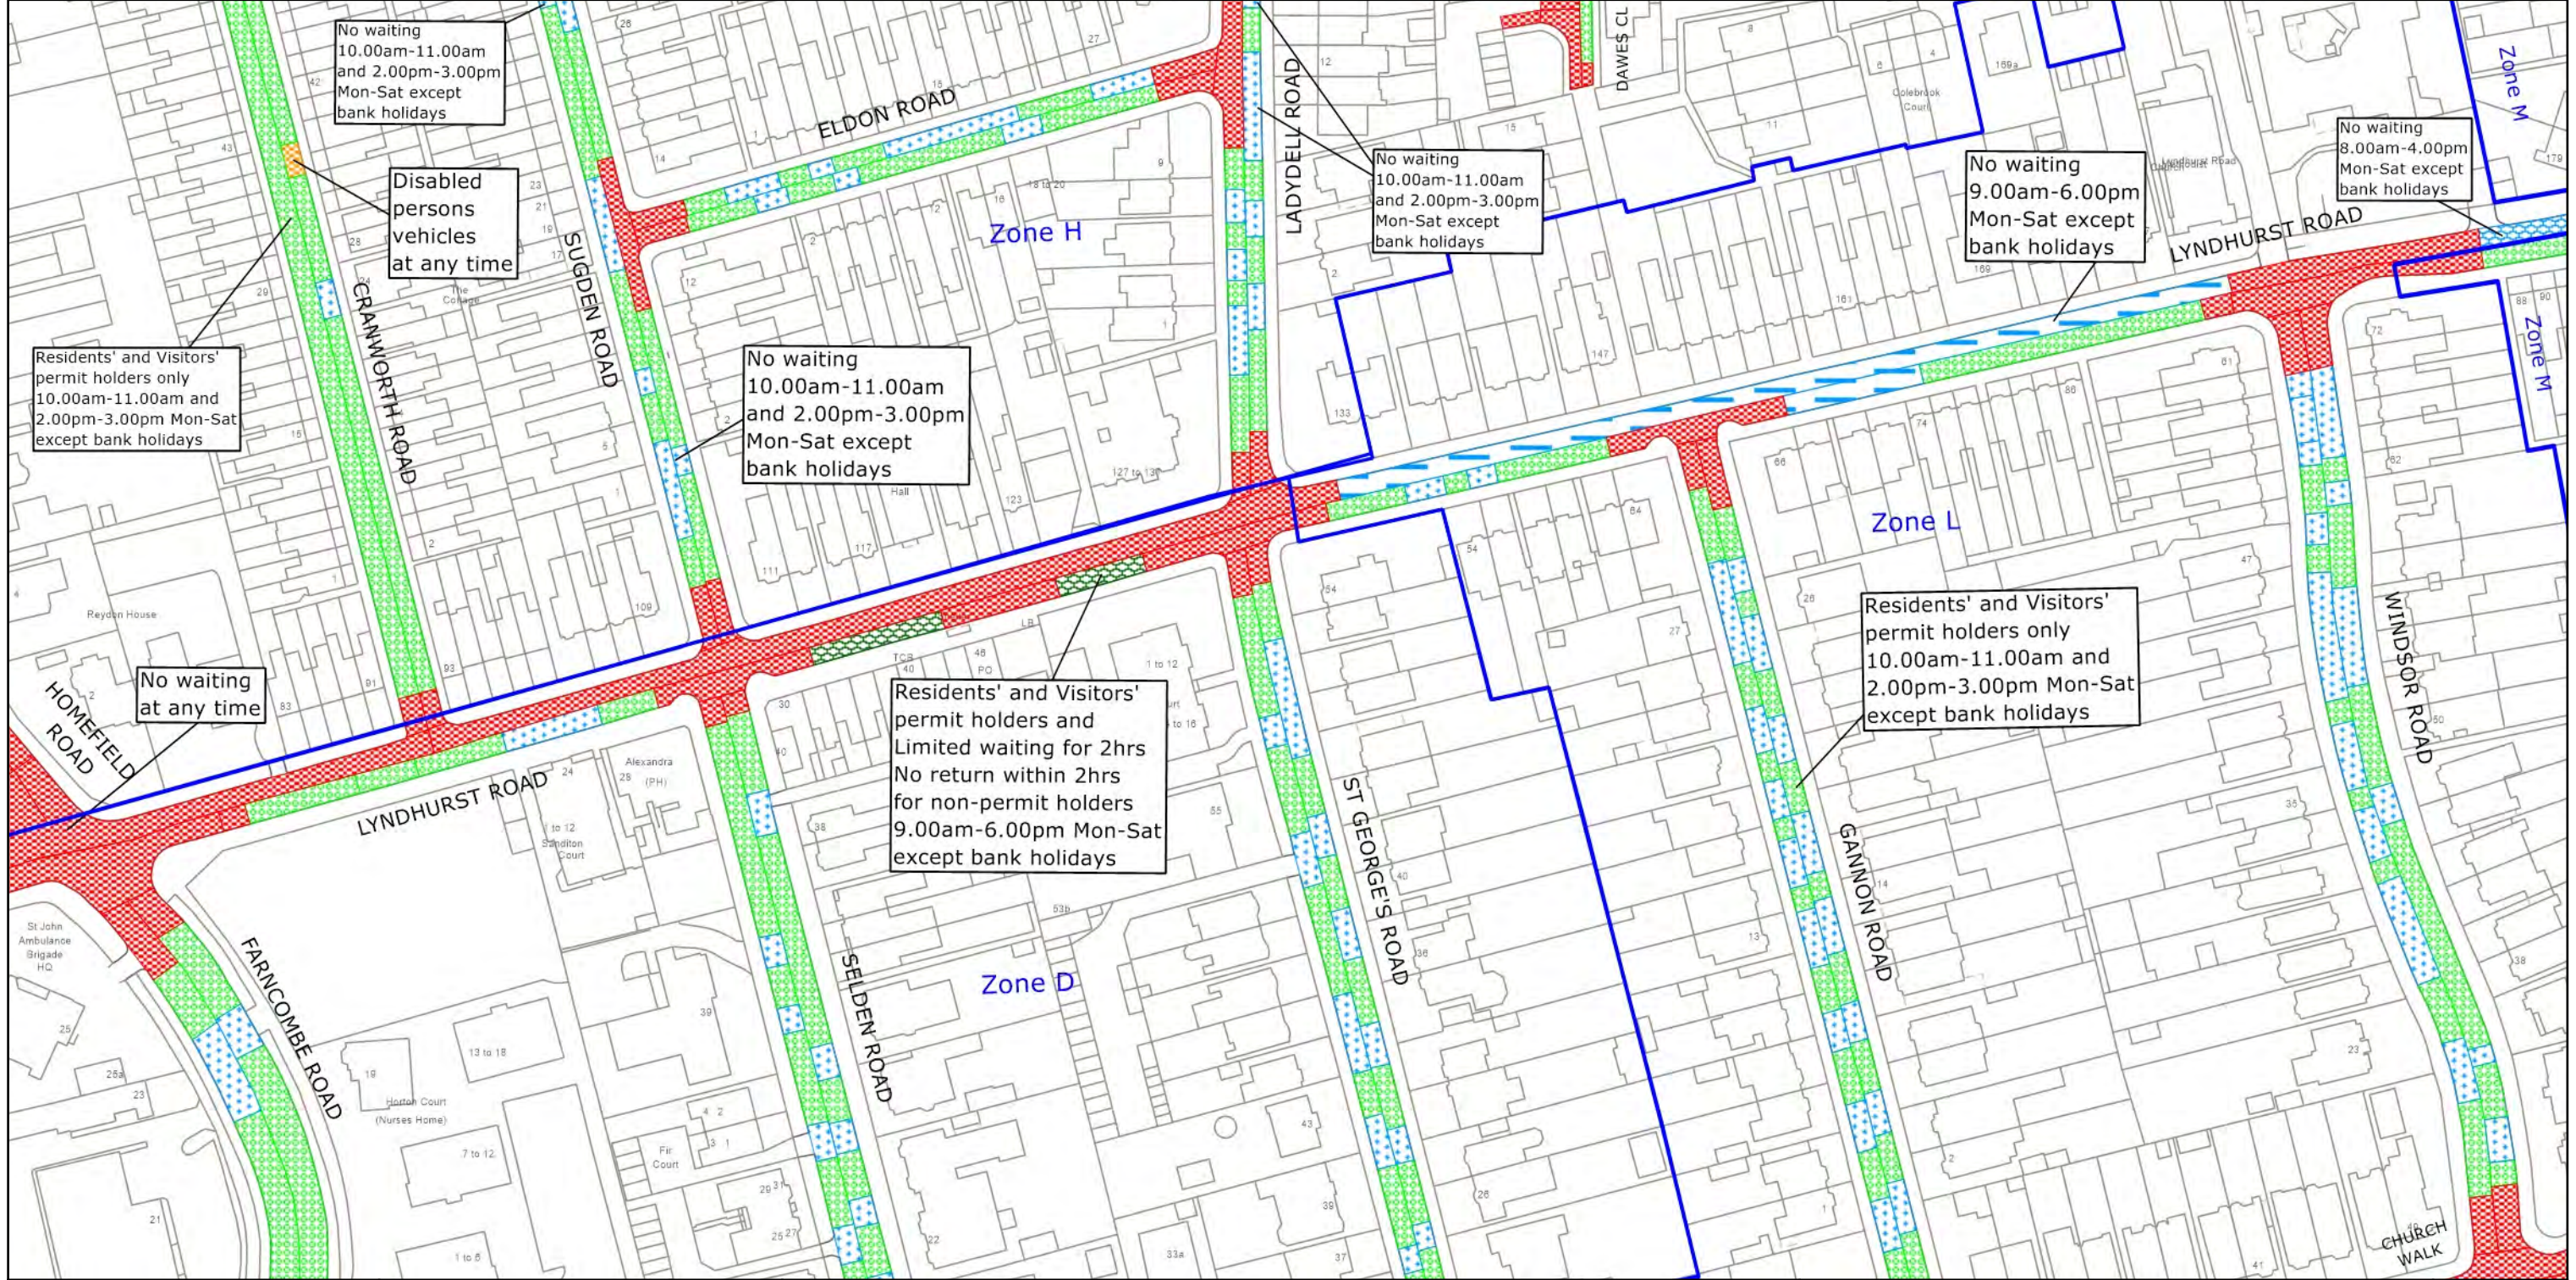


West Sussex County Council
 Highways & Transport
 The Grange
 Tower Street
 Chichester
 West Sussex
 PO19 1RH

WORTHING BOROUGH: CENTRAL AND SELDEN WARDS
 WAITING RESTRICTIONS

TILE REF NO:
 TQ1503SES
 SHEET ISSUE NO 5
 SHEET ACTIVE FROM - 12.02.2024

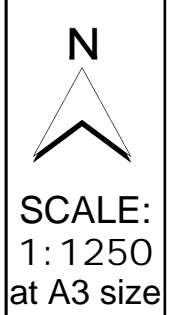

© Crown copyright and database rights 2023 OS AC0000849983. You are permitted to use this data solely to enable you to respond to, or interact with, the organisation that provided you with the data. You are not permitted to copy, sub-license, distribute or sell any of this data to third parties in any form.

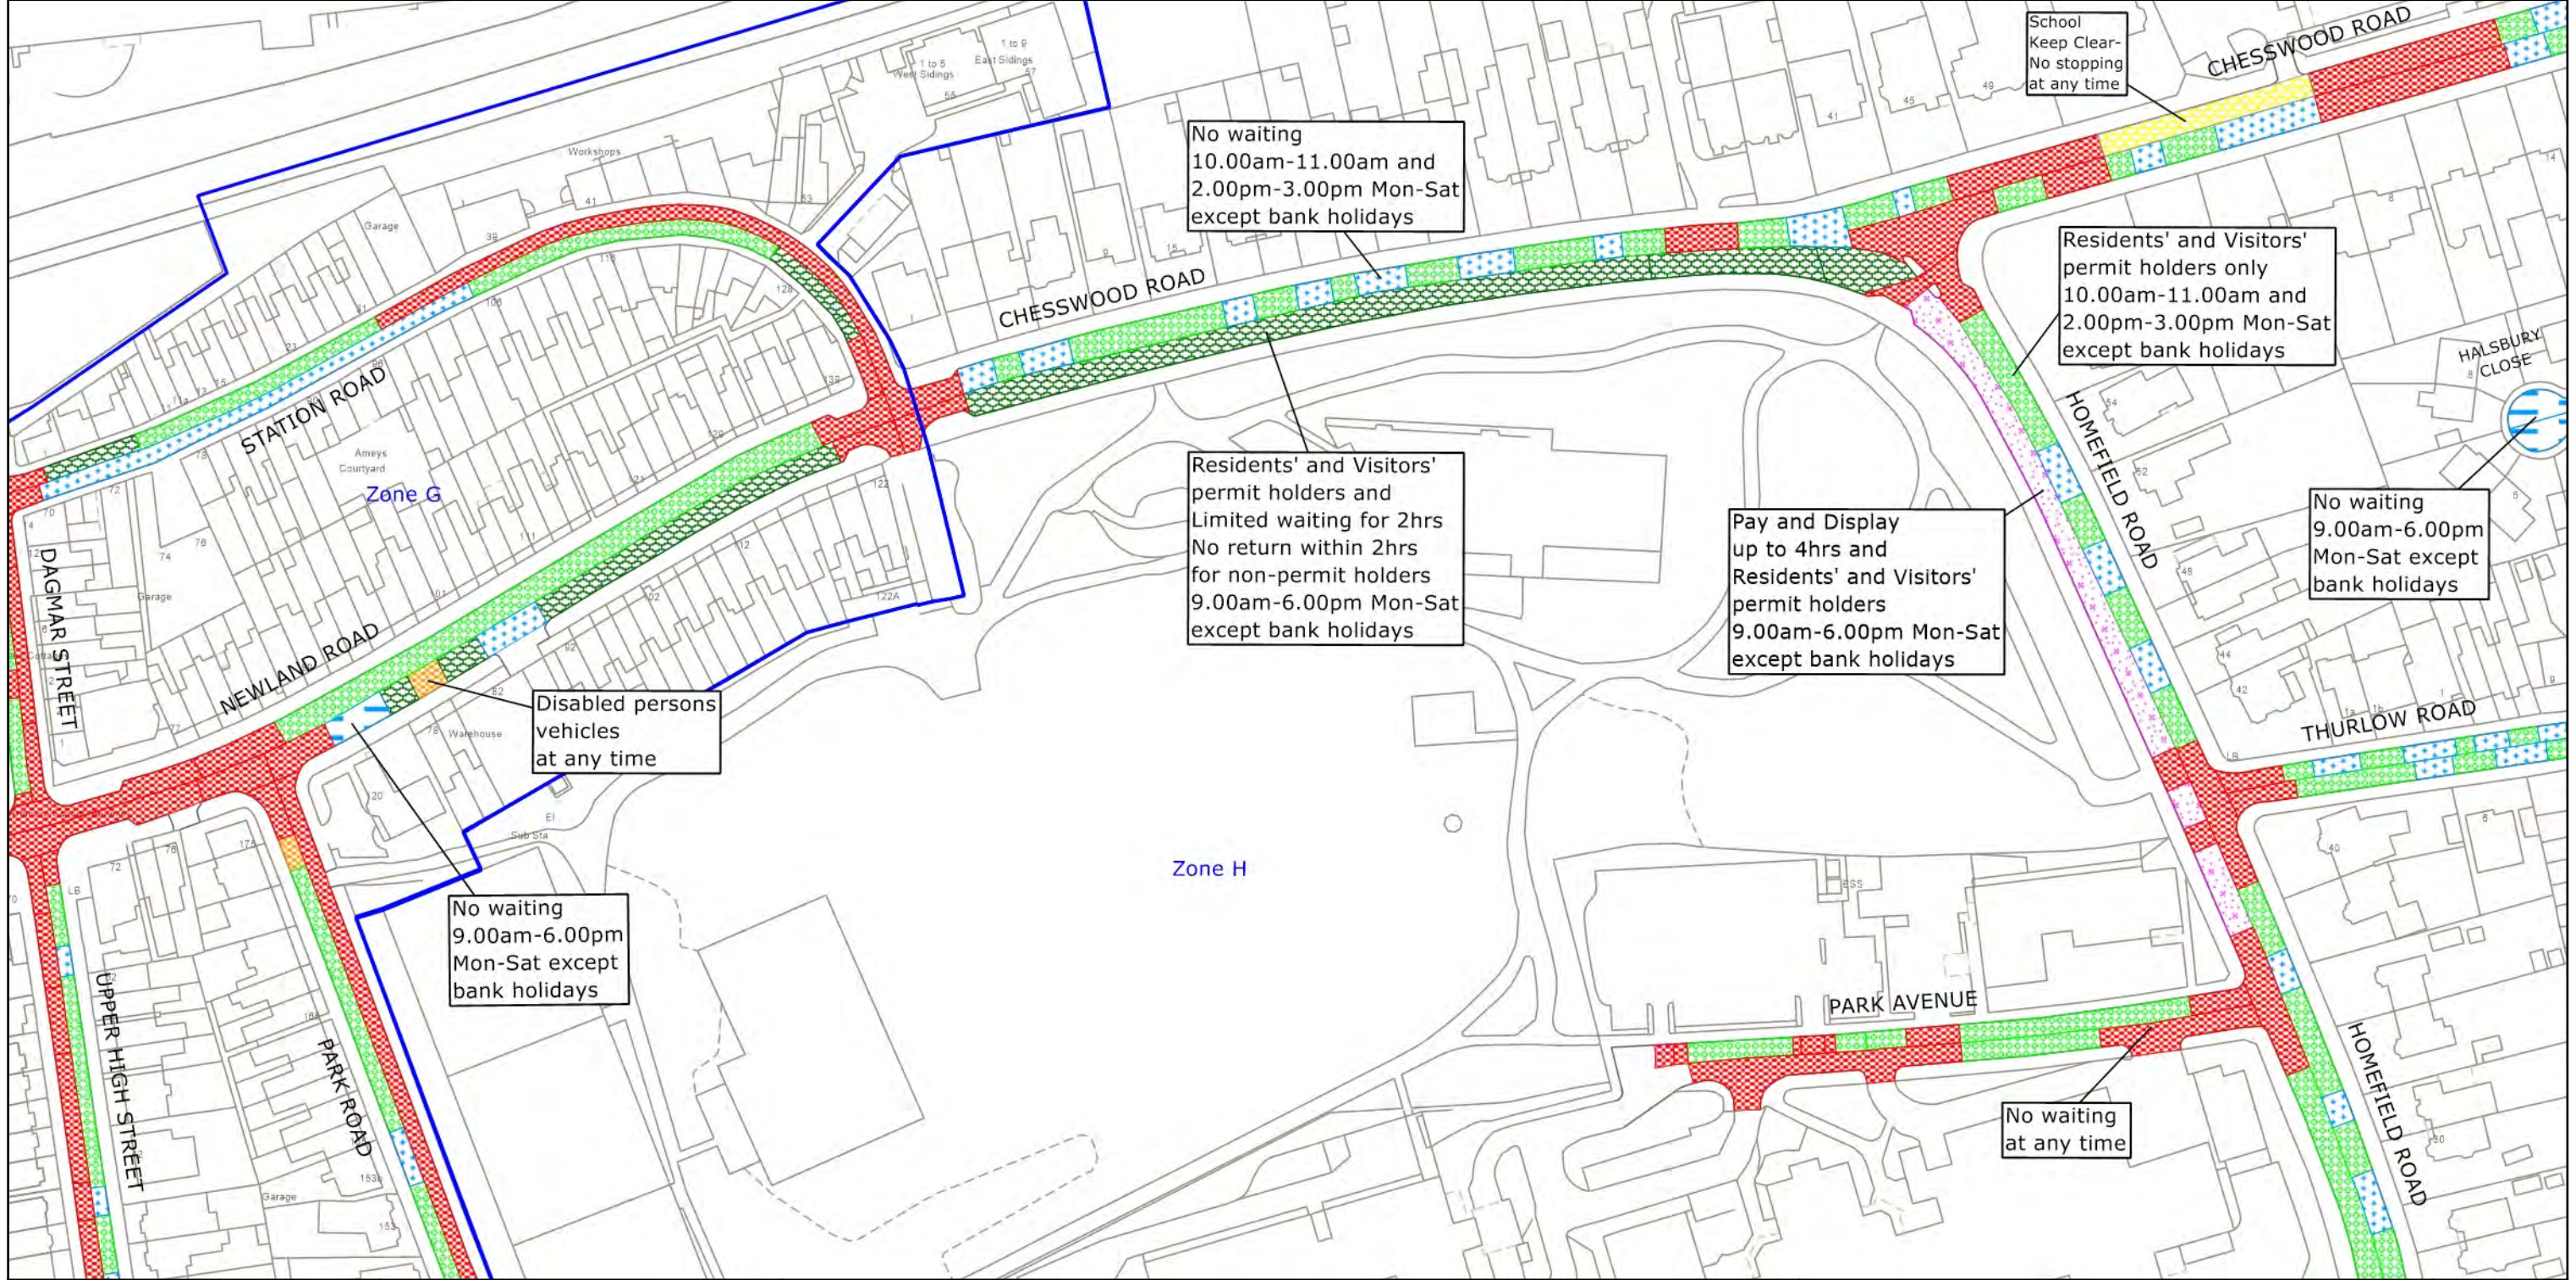

West Sussex County Council
 Highways & Transport
 The Grange
 Tower Street
 Chichester
 West Sussex
 PO19 1RH


WORTHING BOROUGH: BROADWATER, CENTRAL, AND SELDEN WARDS


WAITING RESTRICTIONS

© Crown copyright and database rights 2023 OS AC0000849983. You are permitted to use this data solely to enable you to respond to, or interact with, the organisation that provided you with the data. You are not permitted to copy, sub-license, distribute or sell any of this data to third parties in any form.

TILE REF NO:
 TQ1503SWN

SHEET ISSUE NO 12
 SHEET ACTIVE FROM - 12.02.2024

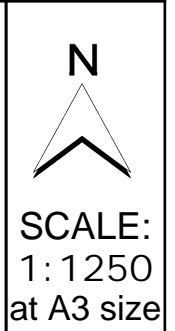

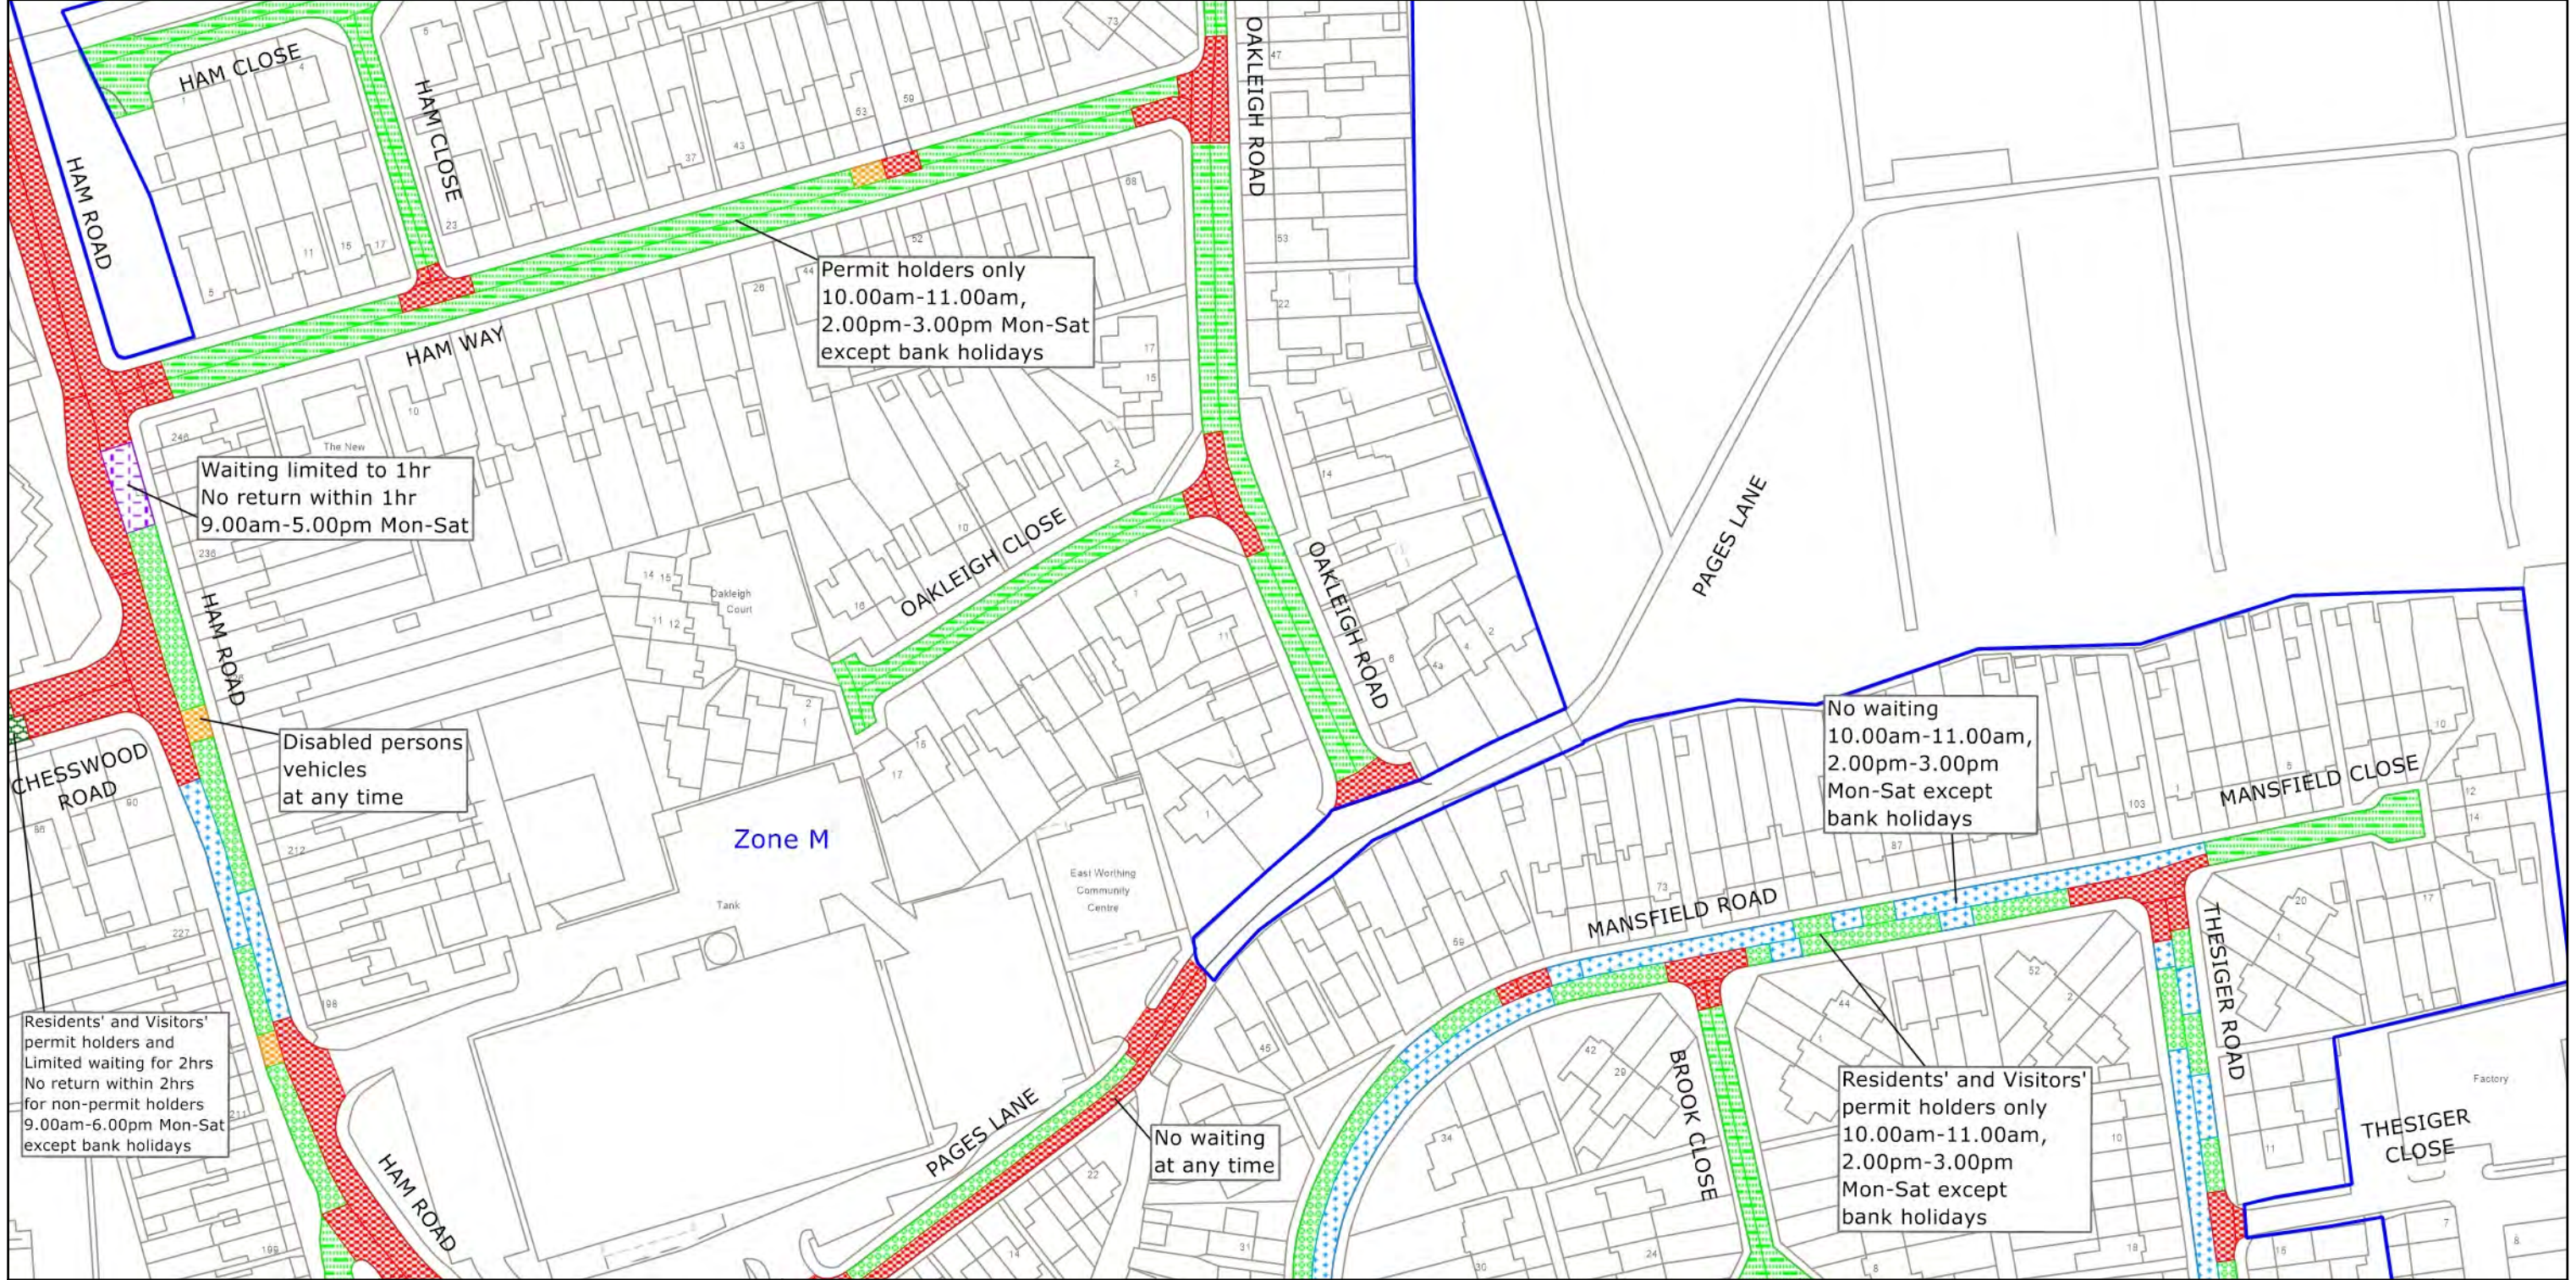


West Sussex County Council
Highways & Transport
The Grange
Tower Street
Chichester
West Sussex
PO19 1RH


WORTHING BOROUGH: SELDEN WARD
WAITING RESTRICTIONS

© Crown copyright and database rights 2023 OS AC0000849983. You are permitted to use this data solely to enable you to respond to, or interact with, the organisation that provided you with the data. You are not permitted to copy, sub-license, distribute or sell any of this data to third parties in any form.

TILE REF NO:
TQ1603NWS

SHEET ISSUE NO 5
SHEET ACTIVE FROM - 12.02.2024

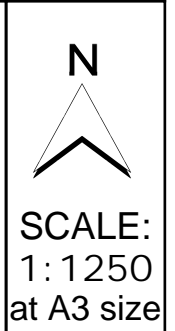

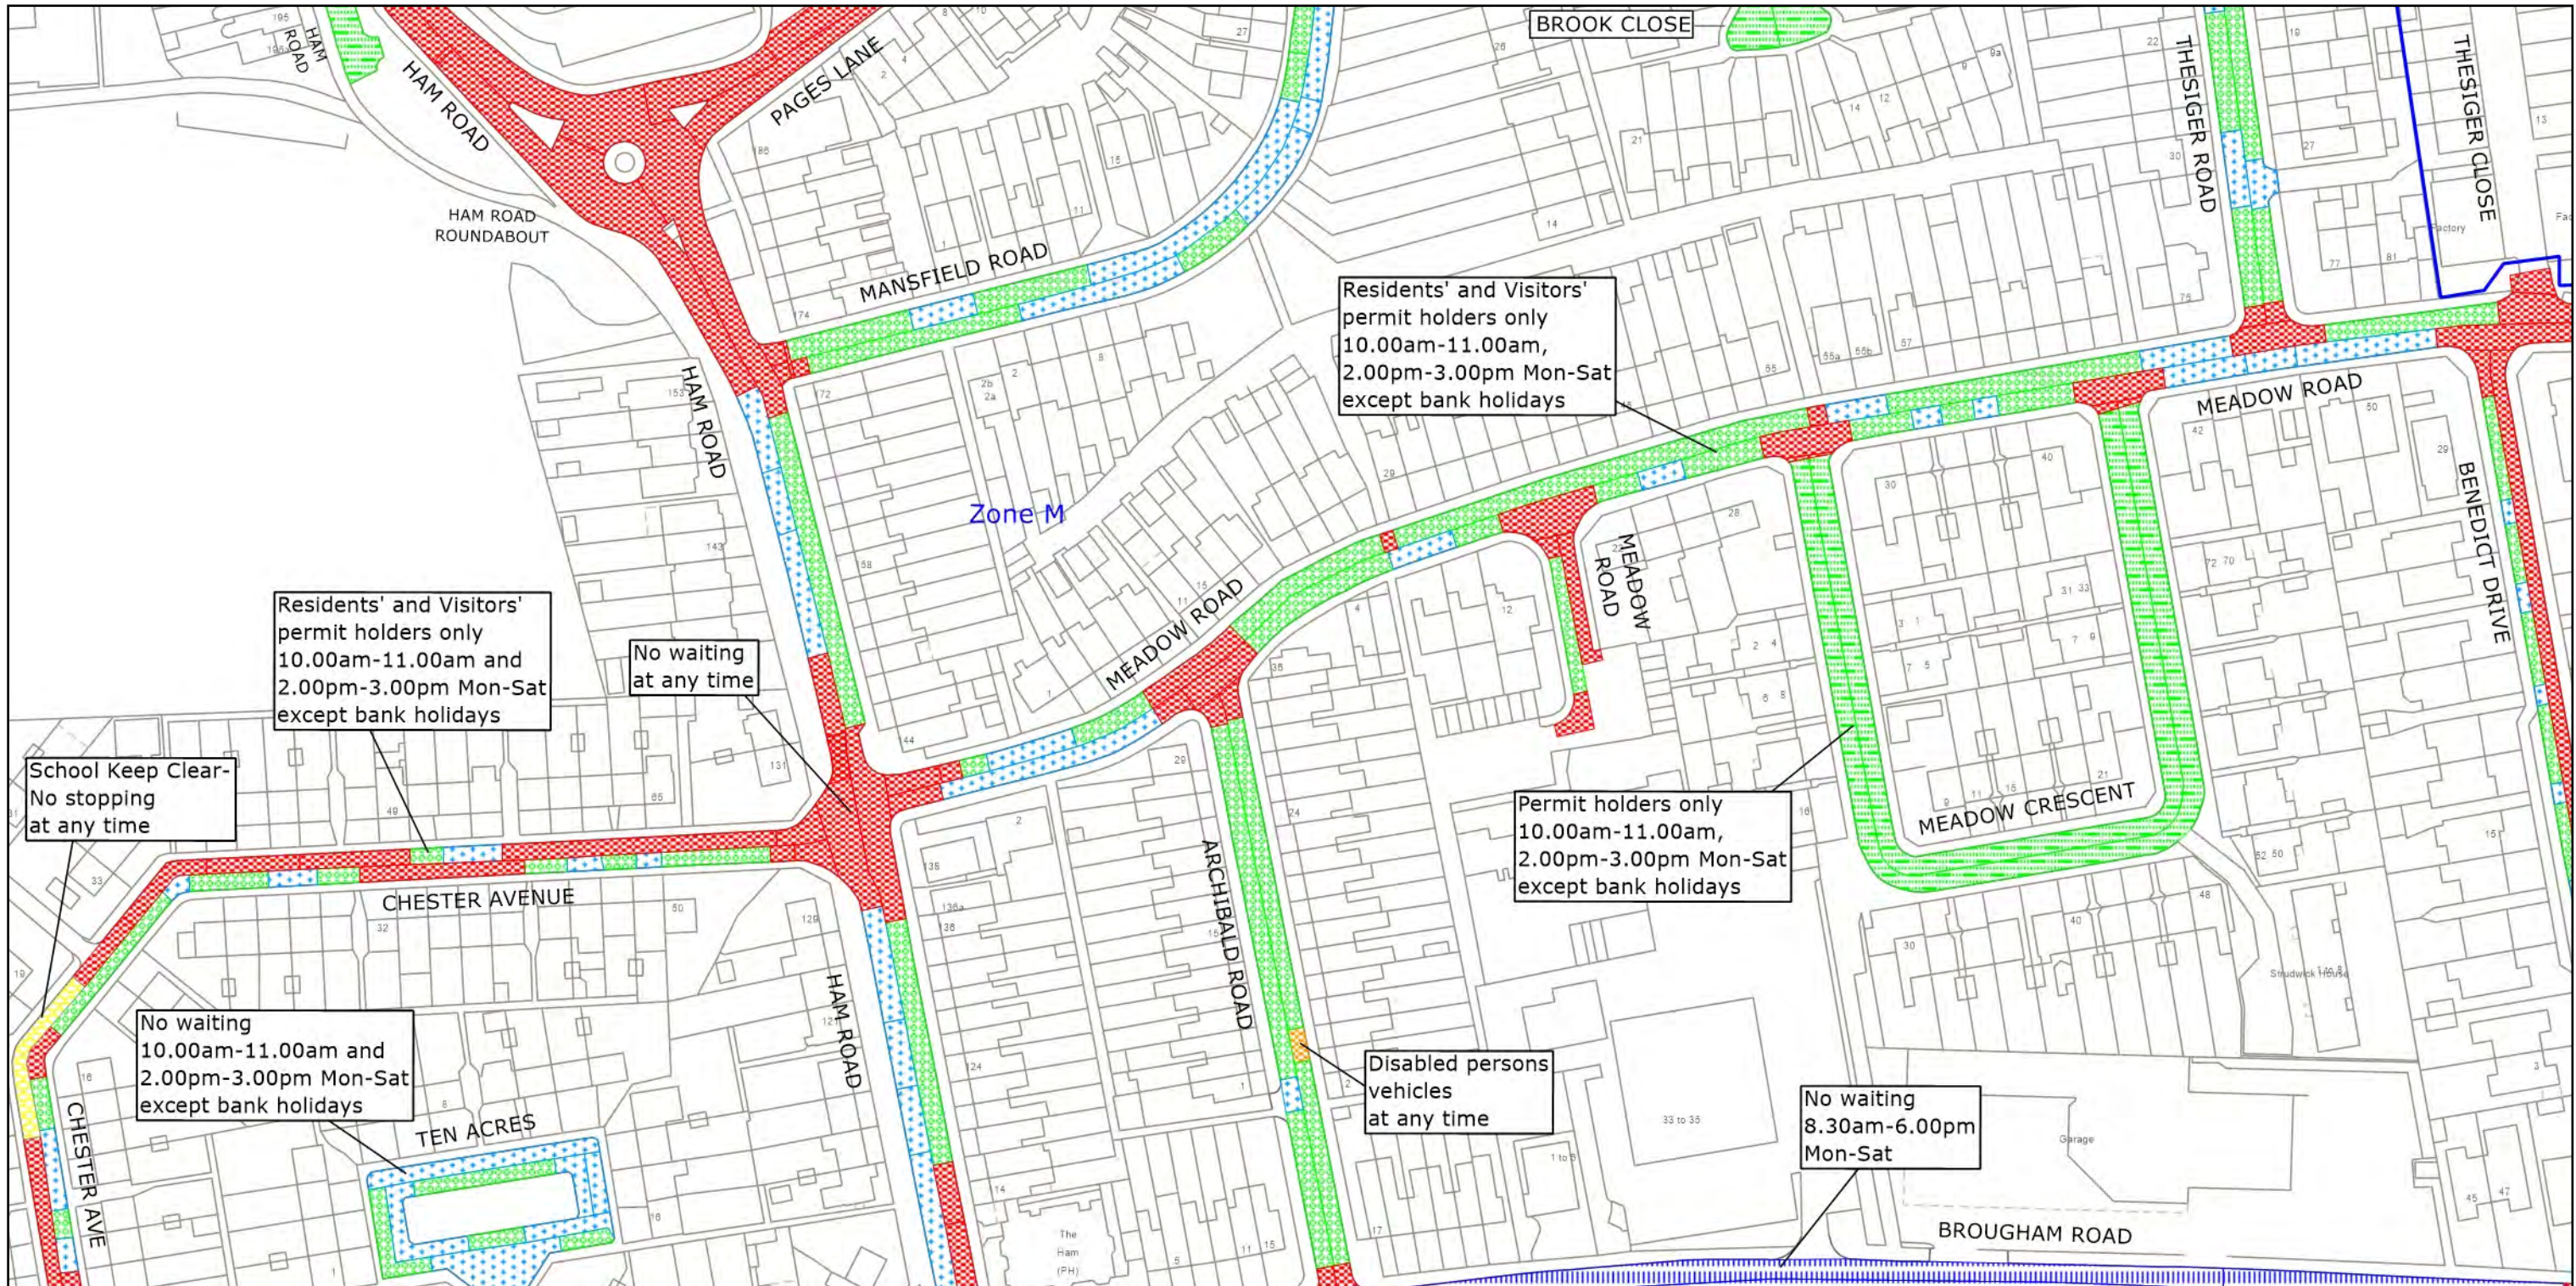


West Sussex County Council
Highways & Transport
The Grange
Tower Street
Chichester
West Sussex
PO19 1RH


WORTHING BOROUGH: SELDEN WARD
WAITING RESTRICTIONS

© Crown copyright and database rights 2023 OS AC0000849983. You are permitted to use this data solely to enable you to respond to, or interact with, the organisation that provided you with the data. You are not permitted to copy, sub-license, distribute or sell any of this data to third parties in any form.

**TILE REF NO:
TQ1603SWN**

SHEET ISSUE NO 7
SHEET ACTIVE FROM - 12.02.2024

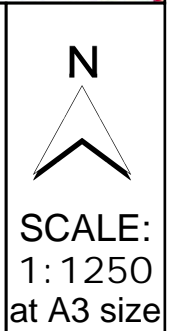

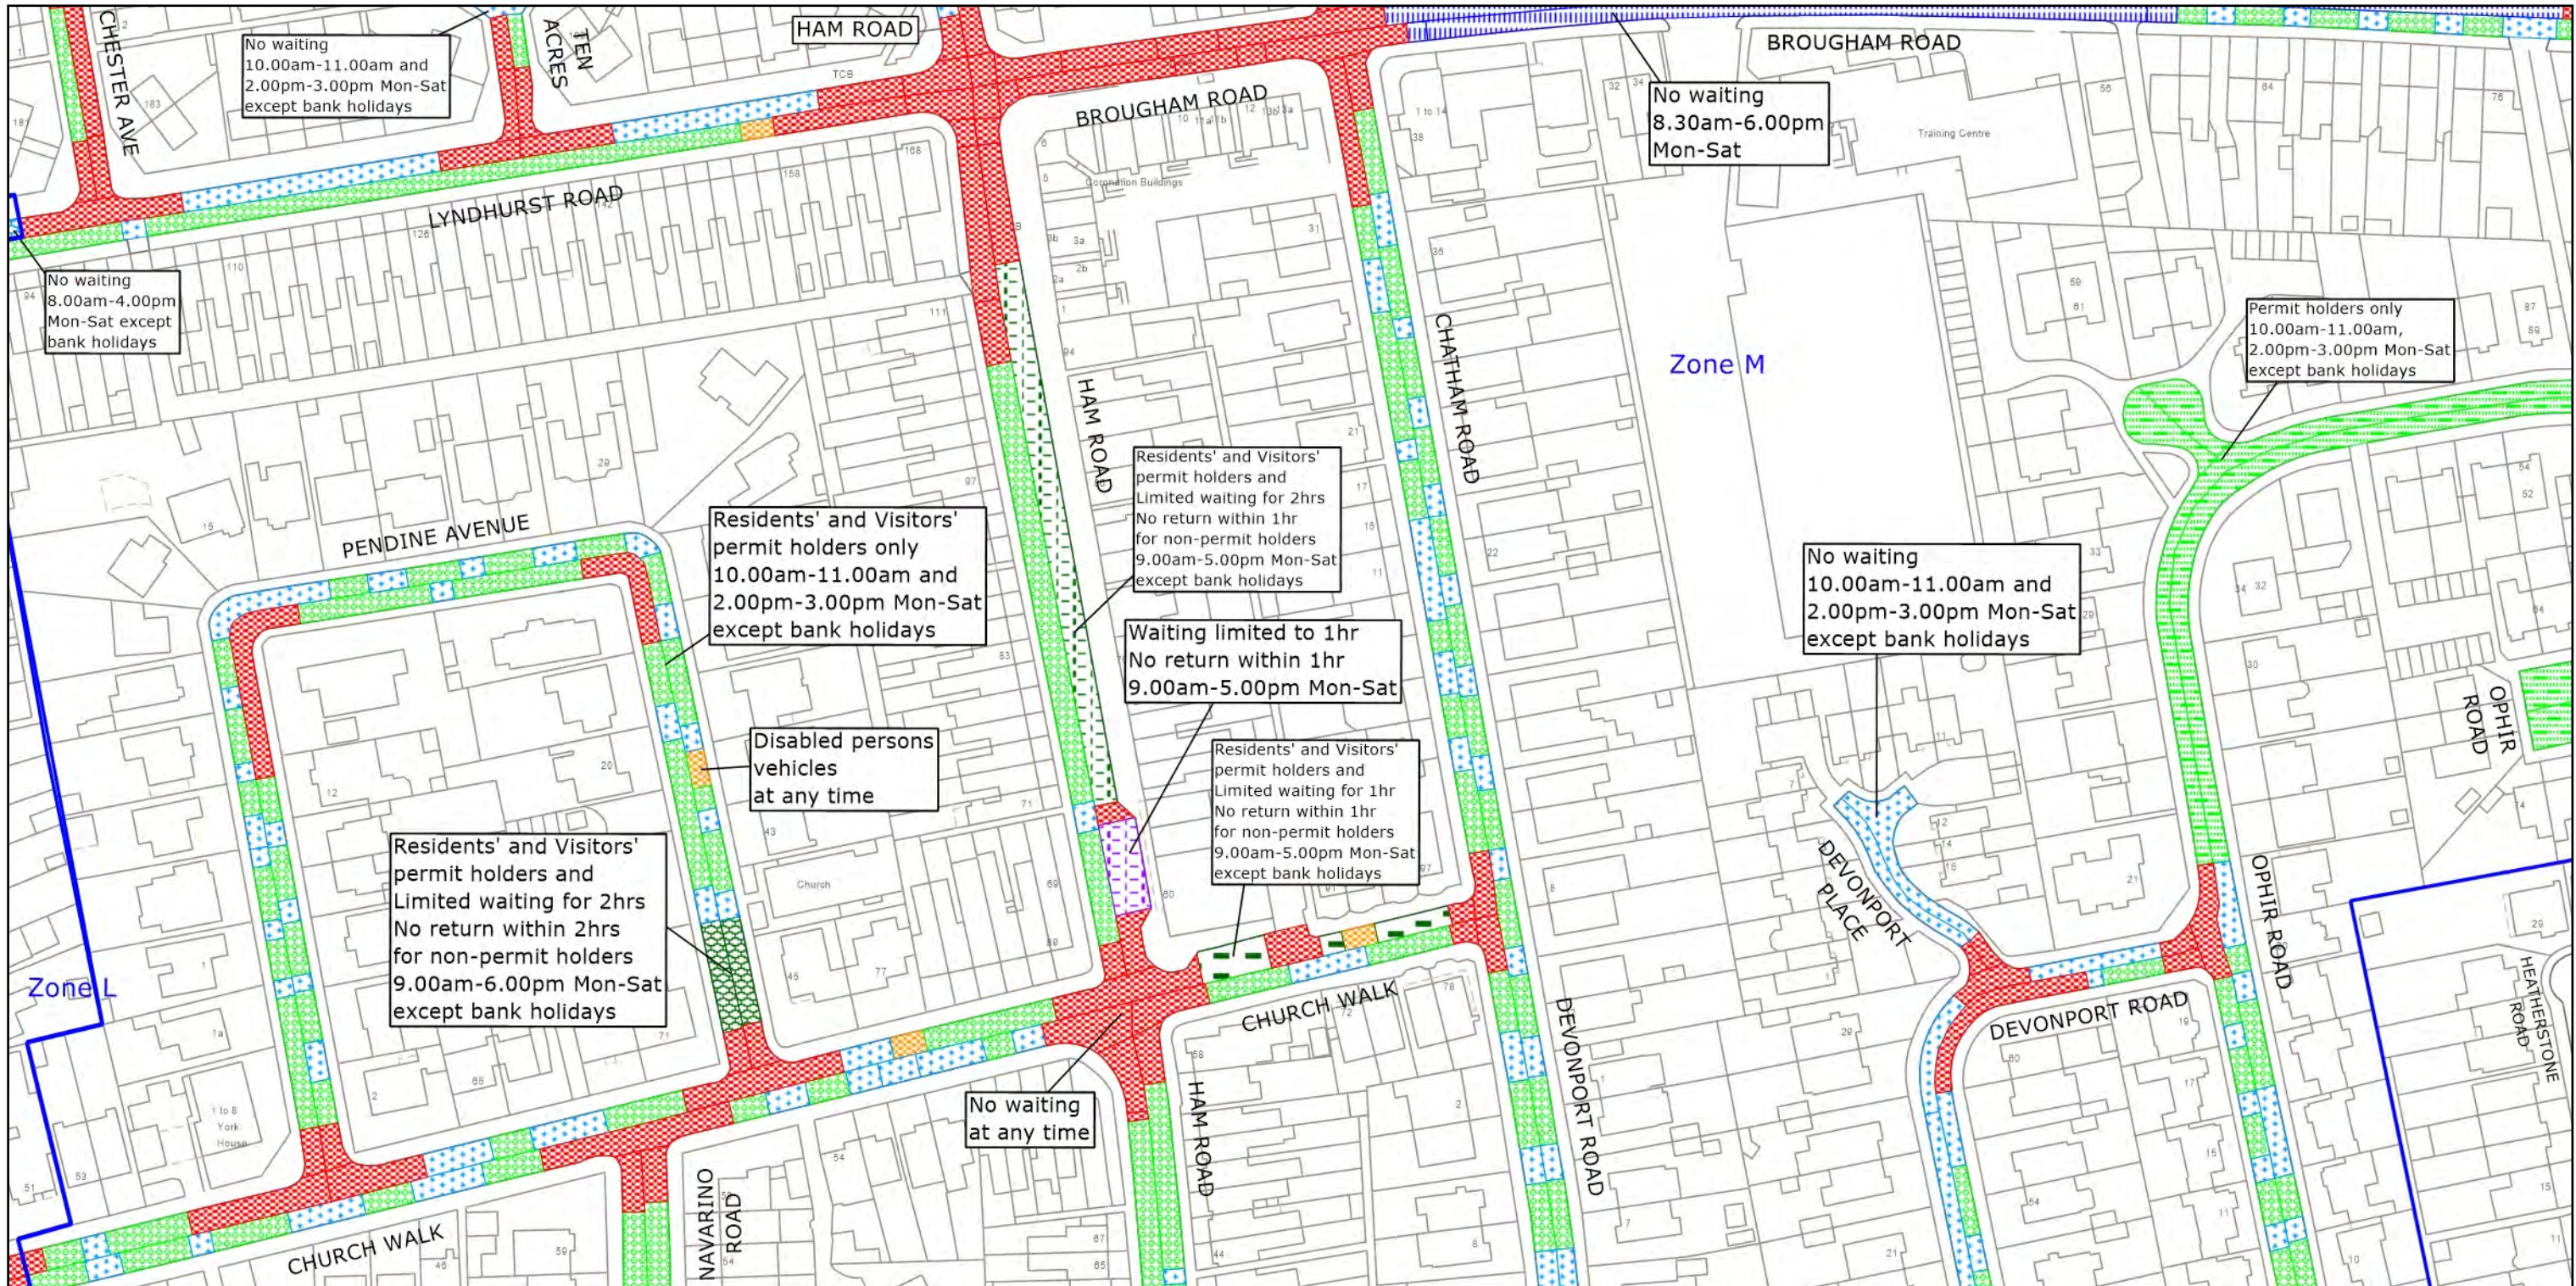


west sussex county council

West Sussex County Council
Highways & Transport
The Grange
Tower Street
Chichester
West Sussex
PO19 1RH

WORTHING BOROUGH: SELDEN WARD


WAITING RESTRICTIONS

© Crown copyright and database rights 2023 OS AC0000849983. You are permitted to use this data solely to enable you to respond to, or interact with, the organisation that provided you with the data. You are not permitted to copy, sub-license, distribute or sell any of this data to third parties in any form.

TILE REF NO:
TQ1603SWS

SHEET ISSUE NO 7
SHEET ACTIVE FROM - 12.02.2024

N



SCALE:
1:1250
at A3 size