


WEST SUSSEX COUNTY COUNCIL
((WORTHING)(PARKING PLACES & TRAFFIC REGULATION)
(CONSOLIDATION) ORDER 2007)
(SALVINGTON HILL AND VARIOUS ROADS AMENDMENT)
ORDER 2025

WORTHING: LOCATION OF WAITING RESTRICTIONS

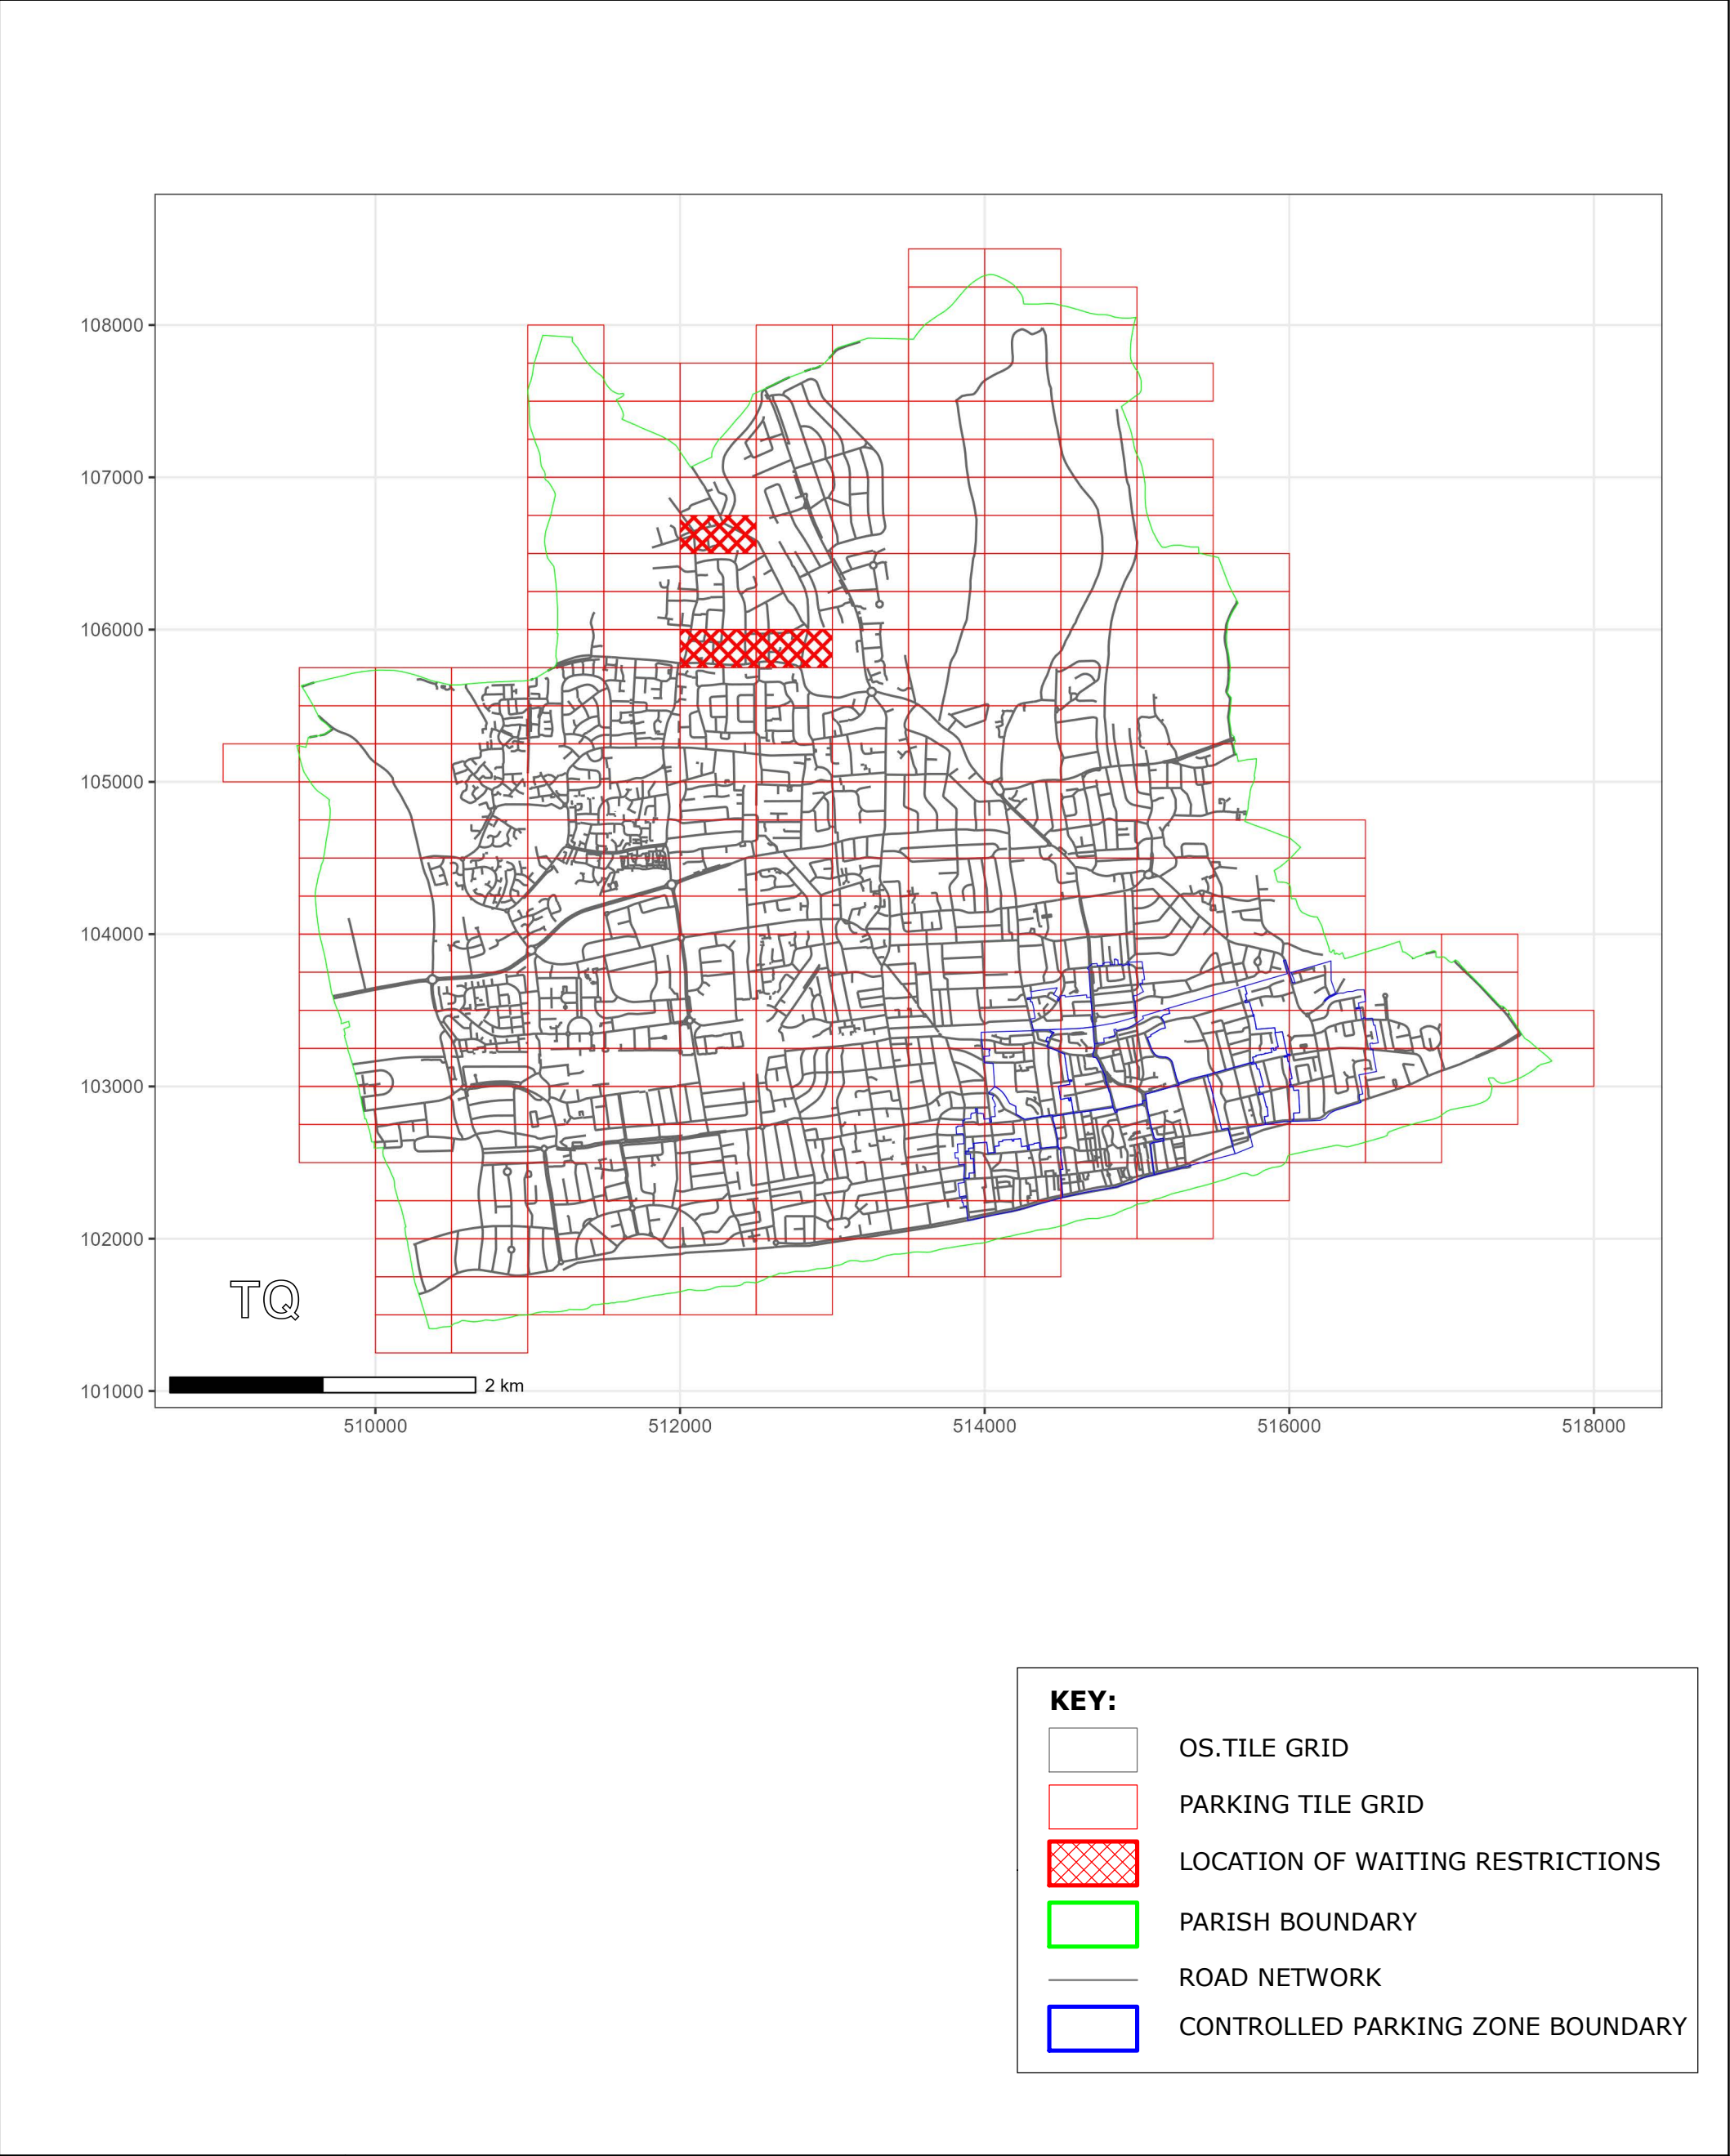

West Sussex County Council
 Highways & Transport
 The Grange
 Tower Street
 Chichester
 West Sussex
 PO19 1RH

WEST SUSSEX COUNTY COUNCIL
 ((WORTHING)(PARKING PLACES & TRAFFIC REGULATION)
 (CONSOLIDATION) ORDER 2007)
 (SALVINGTON HILL AND VARIOUS ROADS AMENDMENT)
 ORDER 2025

LOCATION OF WAITING RESTRICTIONS



WEST SUSSEX COUNTY COUNCIL
((WORTHING) (PARKING PLACES & TRAFFIC REGULATION) (CONSOLIDATION)
ORDER 2007)

(SALVINGTON HILL AND VARIOUS ROADS AMENDMENT) ORDER 2025

West Sussex County Council in exercise of their powers under Sections 1 (a) 2 (1) and (2), 4 (2), 45. 46. 49 and 53 and Part IV of Schedule 9 of the Road Traffic Regulation Act 1984 ("the Act") as amended and of all other enabling powers and after consultation with the Chief Officer of Police in accordance with Part III of Schedule 9 to the Act hereby make the following Order:-

1. The Order shall come into operation on the Twenty Fourth day of March 2025 and may be cited as "West Sussex County Council) ((Worthing) (Parking Places & Traffic Regulation) (Consolidation) Order 2007) (Salvington Hill and Various Roads Amendment) Order 2024".
2. The "West Sussex County Council ((Worthing) (Parking Places & Traffic Regulation) (Consolidation) Order 2007" is hereby amended by the replacement of the plan specified in the First Schedule to this Order, with the plan specified in the Second Schedule, attached hereto.
3. The "West Sussex County Council ((Worthing) (Parking Places & Traffic Regulation) (Consolidation) Order 2007" is hereby amended by the addition of the plans specified in the Third Schedule to this Order, attached hereto.

FIRST SCHEDULE
Plan to be Replaced

TQ1205NWN (Issue Number 1)

SECOND SCHEDULE
Replacement Plan

TQ1205NWN (Issue Number 2)

THIRD SCHEDULE
Plans to be added

TQ1205NEN (Issue Number 1)
TQ1206NWS (Issue Number 1)

For and on behalf of WEST SUSSEX COUNTY COUNCIL


Authorised Signatory:



A handwritten signature in black ink, appearing to be 'MM' followed by a horizontal line and a flourish.

NAME: Martin Moore


DATE MADE: Twentieth day of March 2025

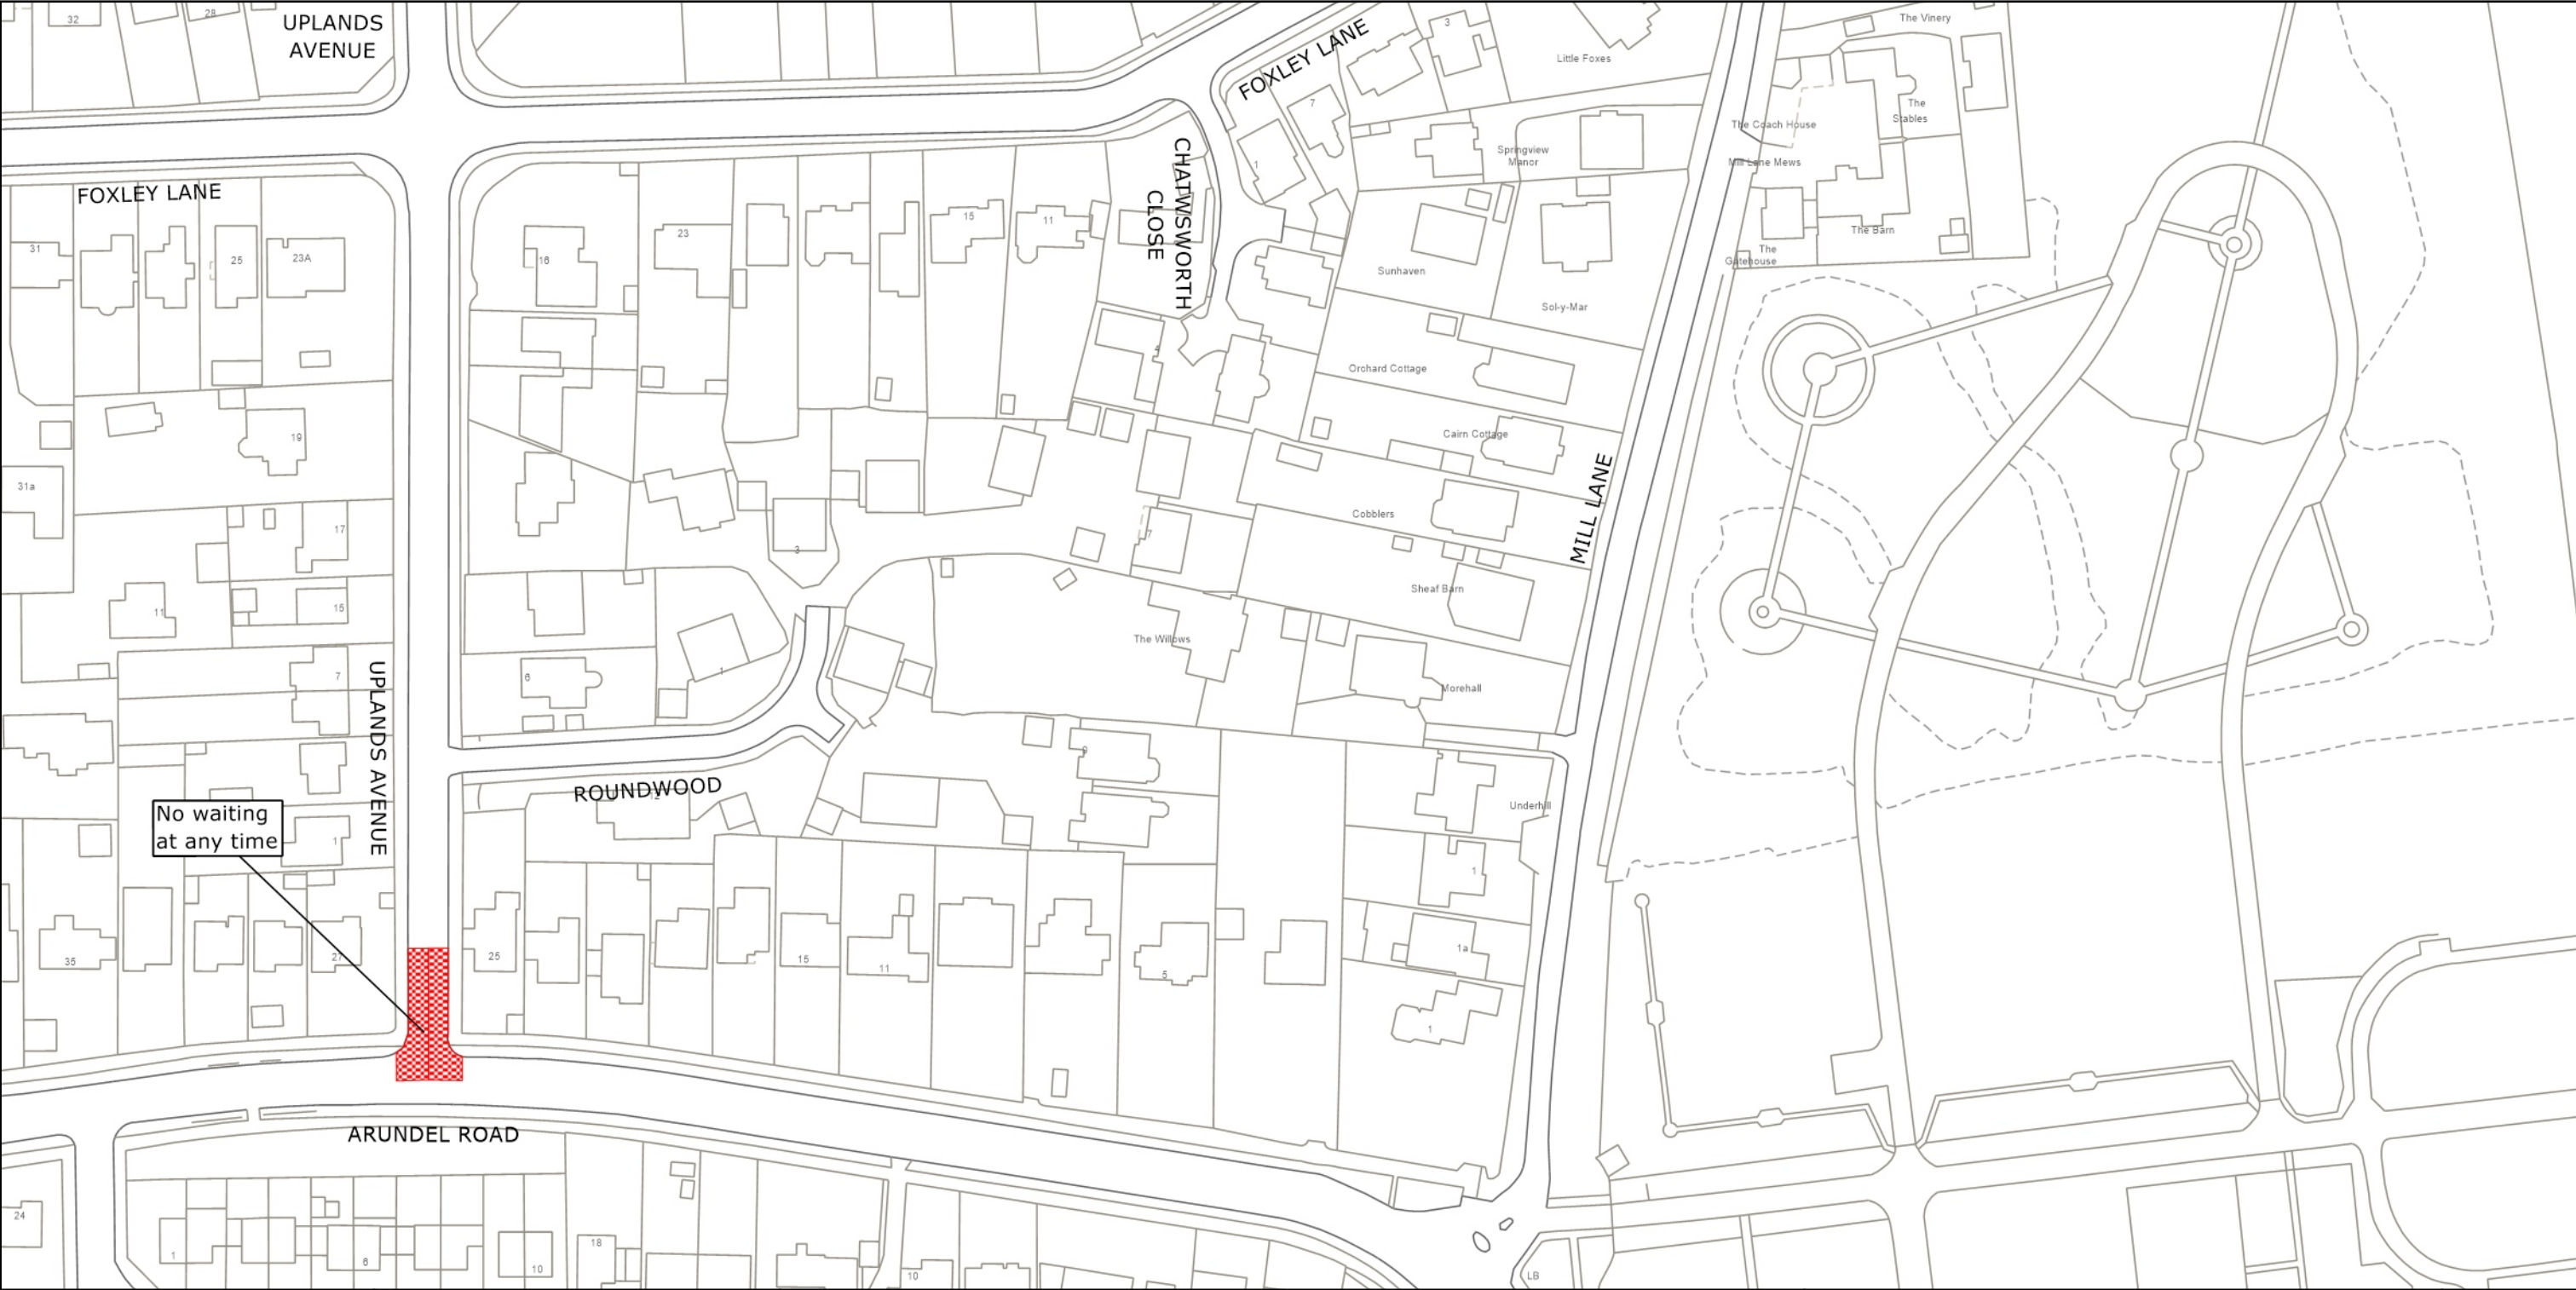

WOR2401-MM




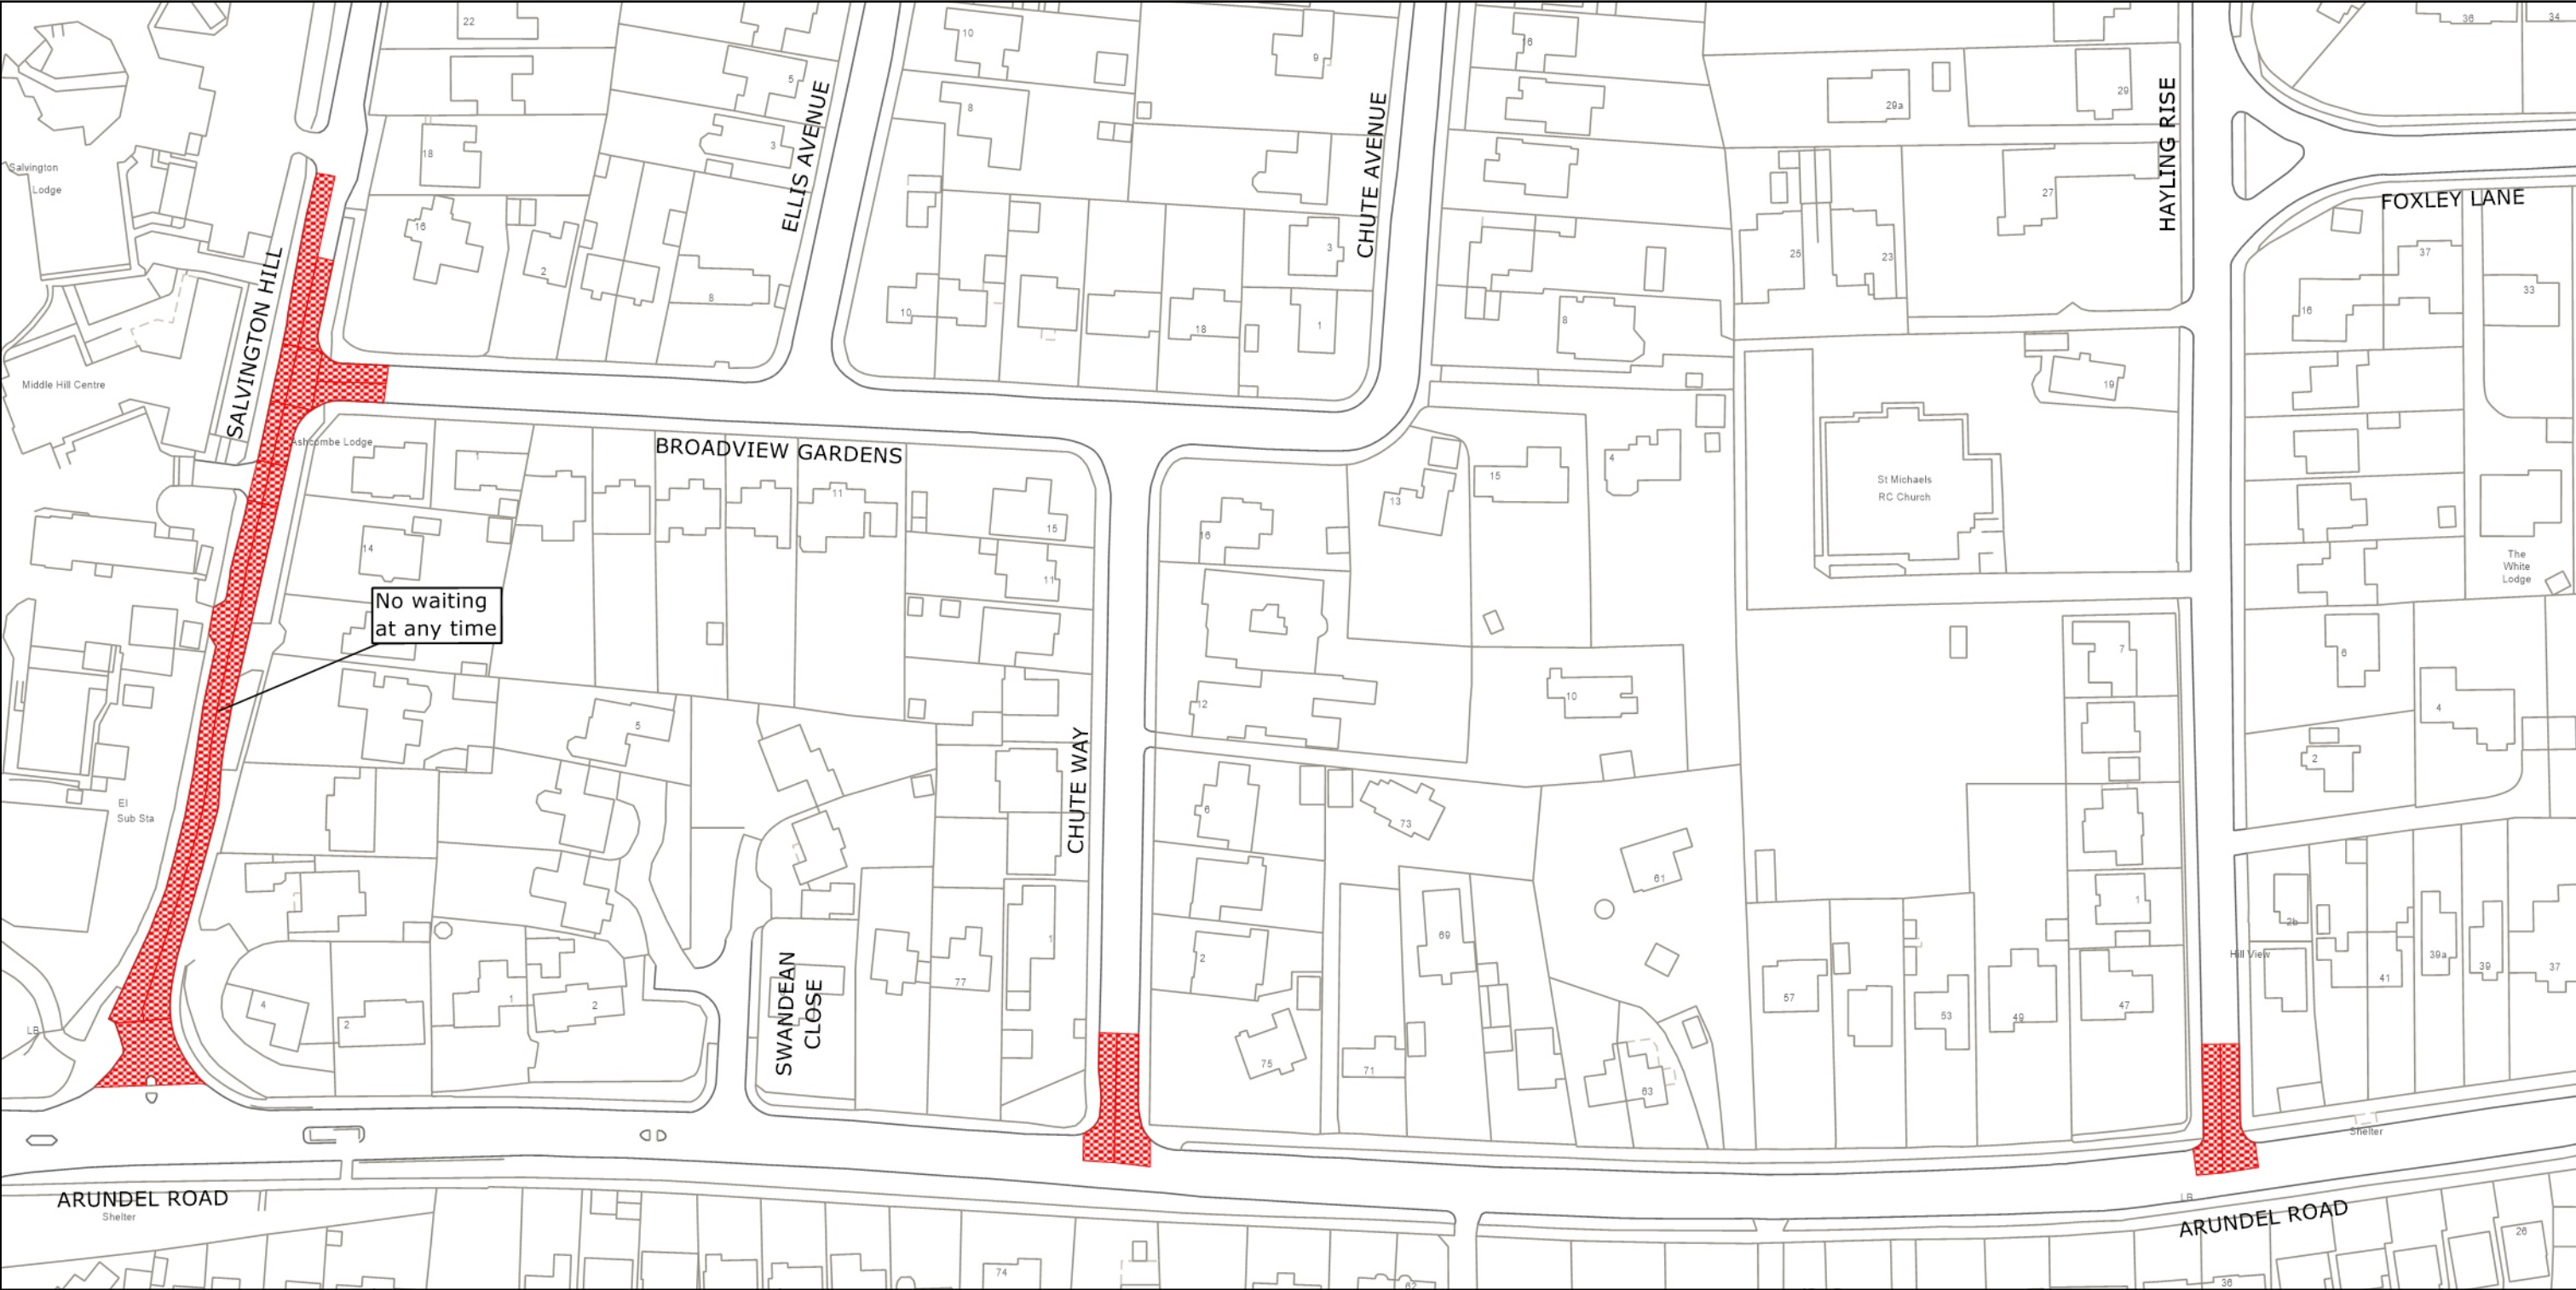

	<p>West Sussex County Council Highways & Transport The Grange Tower Street Chichester West Sussex PO19 1RH</p>	<p>WORTHING BOROUGH: SALVINGTON AND OFFINGTON WARDS</p> <p>WAITING RESTRICTIONS</p>	<p>TILE REF NO: TQ1205NEN</p> <p>SHEET ISSUE NO 1</p> <p>SHEET ACTIVE FROM - 24.03.2025</p>	<p>N</p>  <p>SCALE: 1:1250 at A3 size</p>
--	--	---	---	--

© Crown copyright and database rights 2025 OS AC0000849983. You are permitted to use this data solely to enable you to respond to, or interact with, the organisation that provided you with the data. You are not permitted to copy, sub-license, distribute or sell any of this data to third parties in any form.

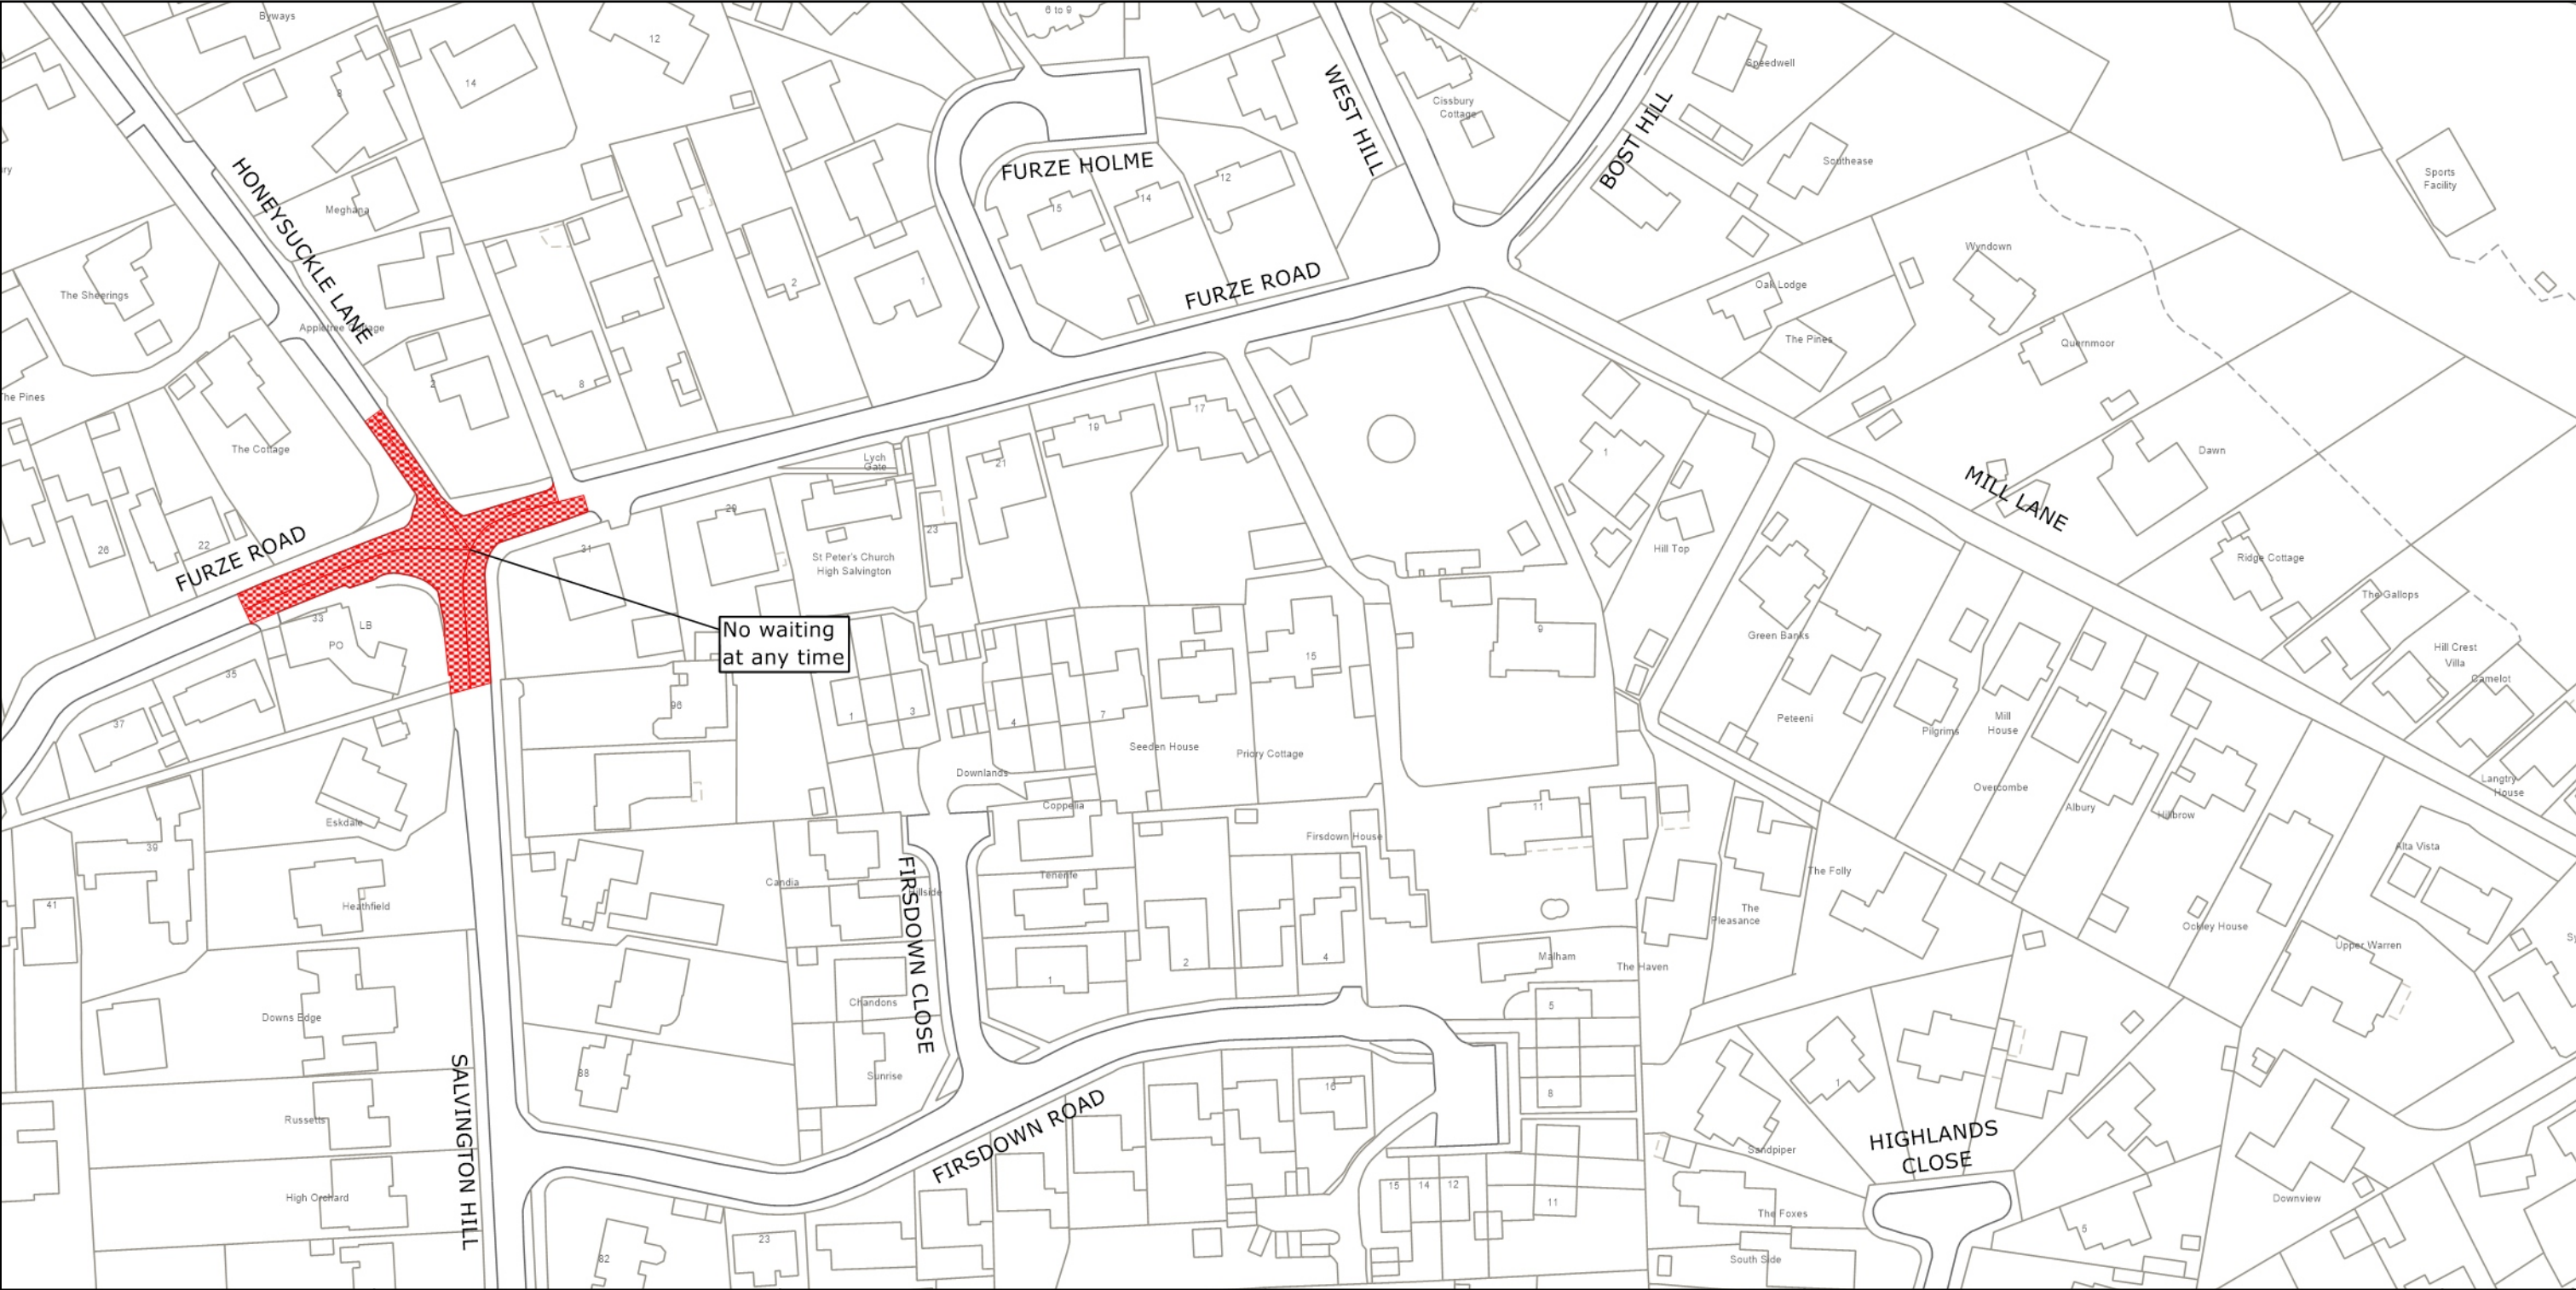

 <p>West Sussex County Council Highways & Transport The Grange Tower Street Chichester West Sussex PO19 1RH</p>	<p>WORTHING BOROUGH: SALVINGTON WARD</p> <p>WAITING RESTRICTIONS</p> <p><small>© Crown copyright and database rights 2025 OS AC0000849983. You are permitted to use this data solely to enable you to respond to, or interact with, the organisation that provided you with the data. You are not permitted to copy, sub-license, distribute or sell any of this data to third parties in any form.</small></p>	<p>TILE REF NO: TQ1205NWN</p> <p>SHEET ISSUE NO 2</p> <p>SHEET ACTIVE FROM - 24.03.2025</p>	<p>N</p>  <p>SCALE: 1:1250 at A3 size</p>
---	---	---	--



	<p>West Sussex County Council Highways & Transport The Grange Tower Street Chichester West Sussex PO19 1RH</p>	<p>WORTHING BOROUGH: SALVINGTON WARD</p> <p>WAITING RESTRICTIONS</p>	<p>TILE REF NO: TQ1206NWS</p> <p>SHEET ISSUE NO 1</p> <p>SHEET ACTIVE FROM - 24.03.2025</p>	<p>N</p>  <p>SCALE: 1:1250 at A3 size</p>
--	--	--	---	--

© Crown copyright and database rights 2025 OS AC0000849983. You are permitted to use this data solely to enable you to respond to, or interact with, the organisation that provided you with the data. You are not permitted to copy, sub-license, distribute or sell any of this data to third parties in any form.