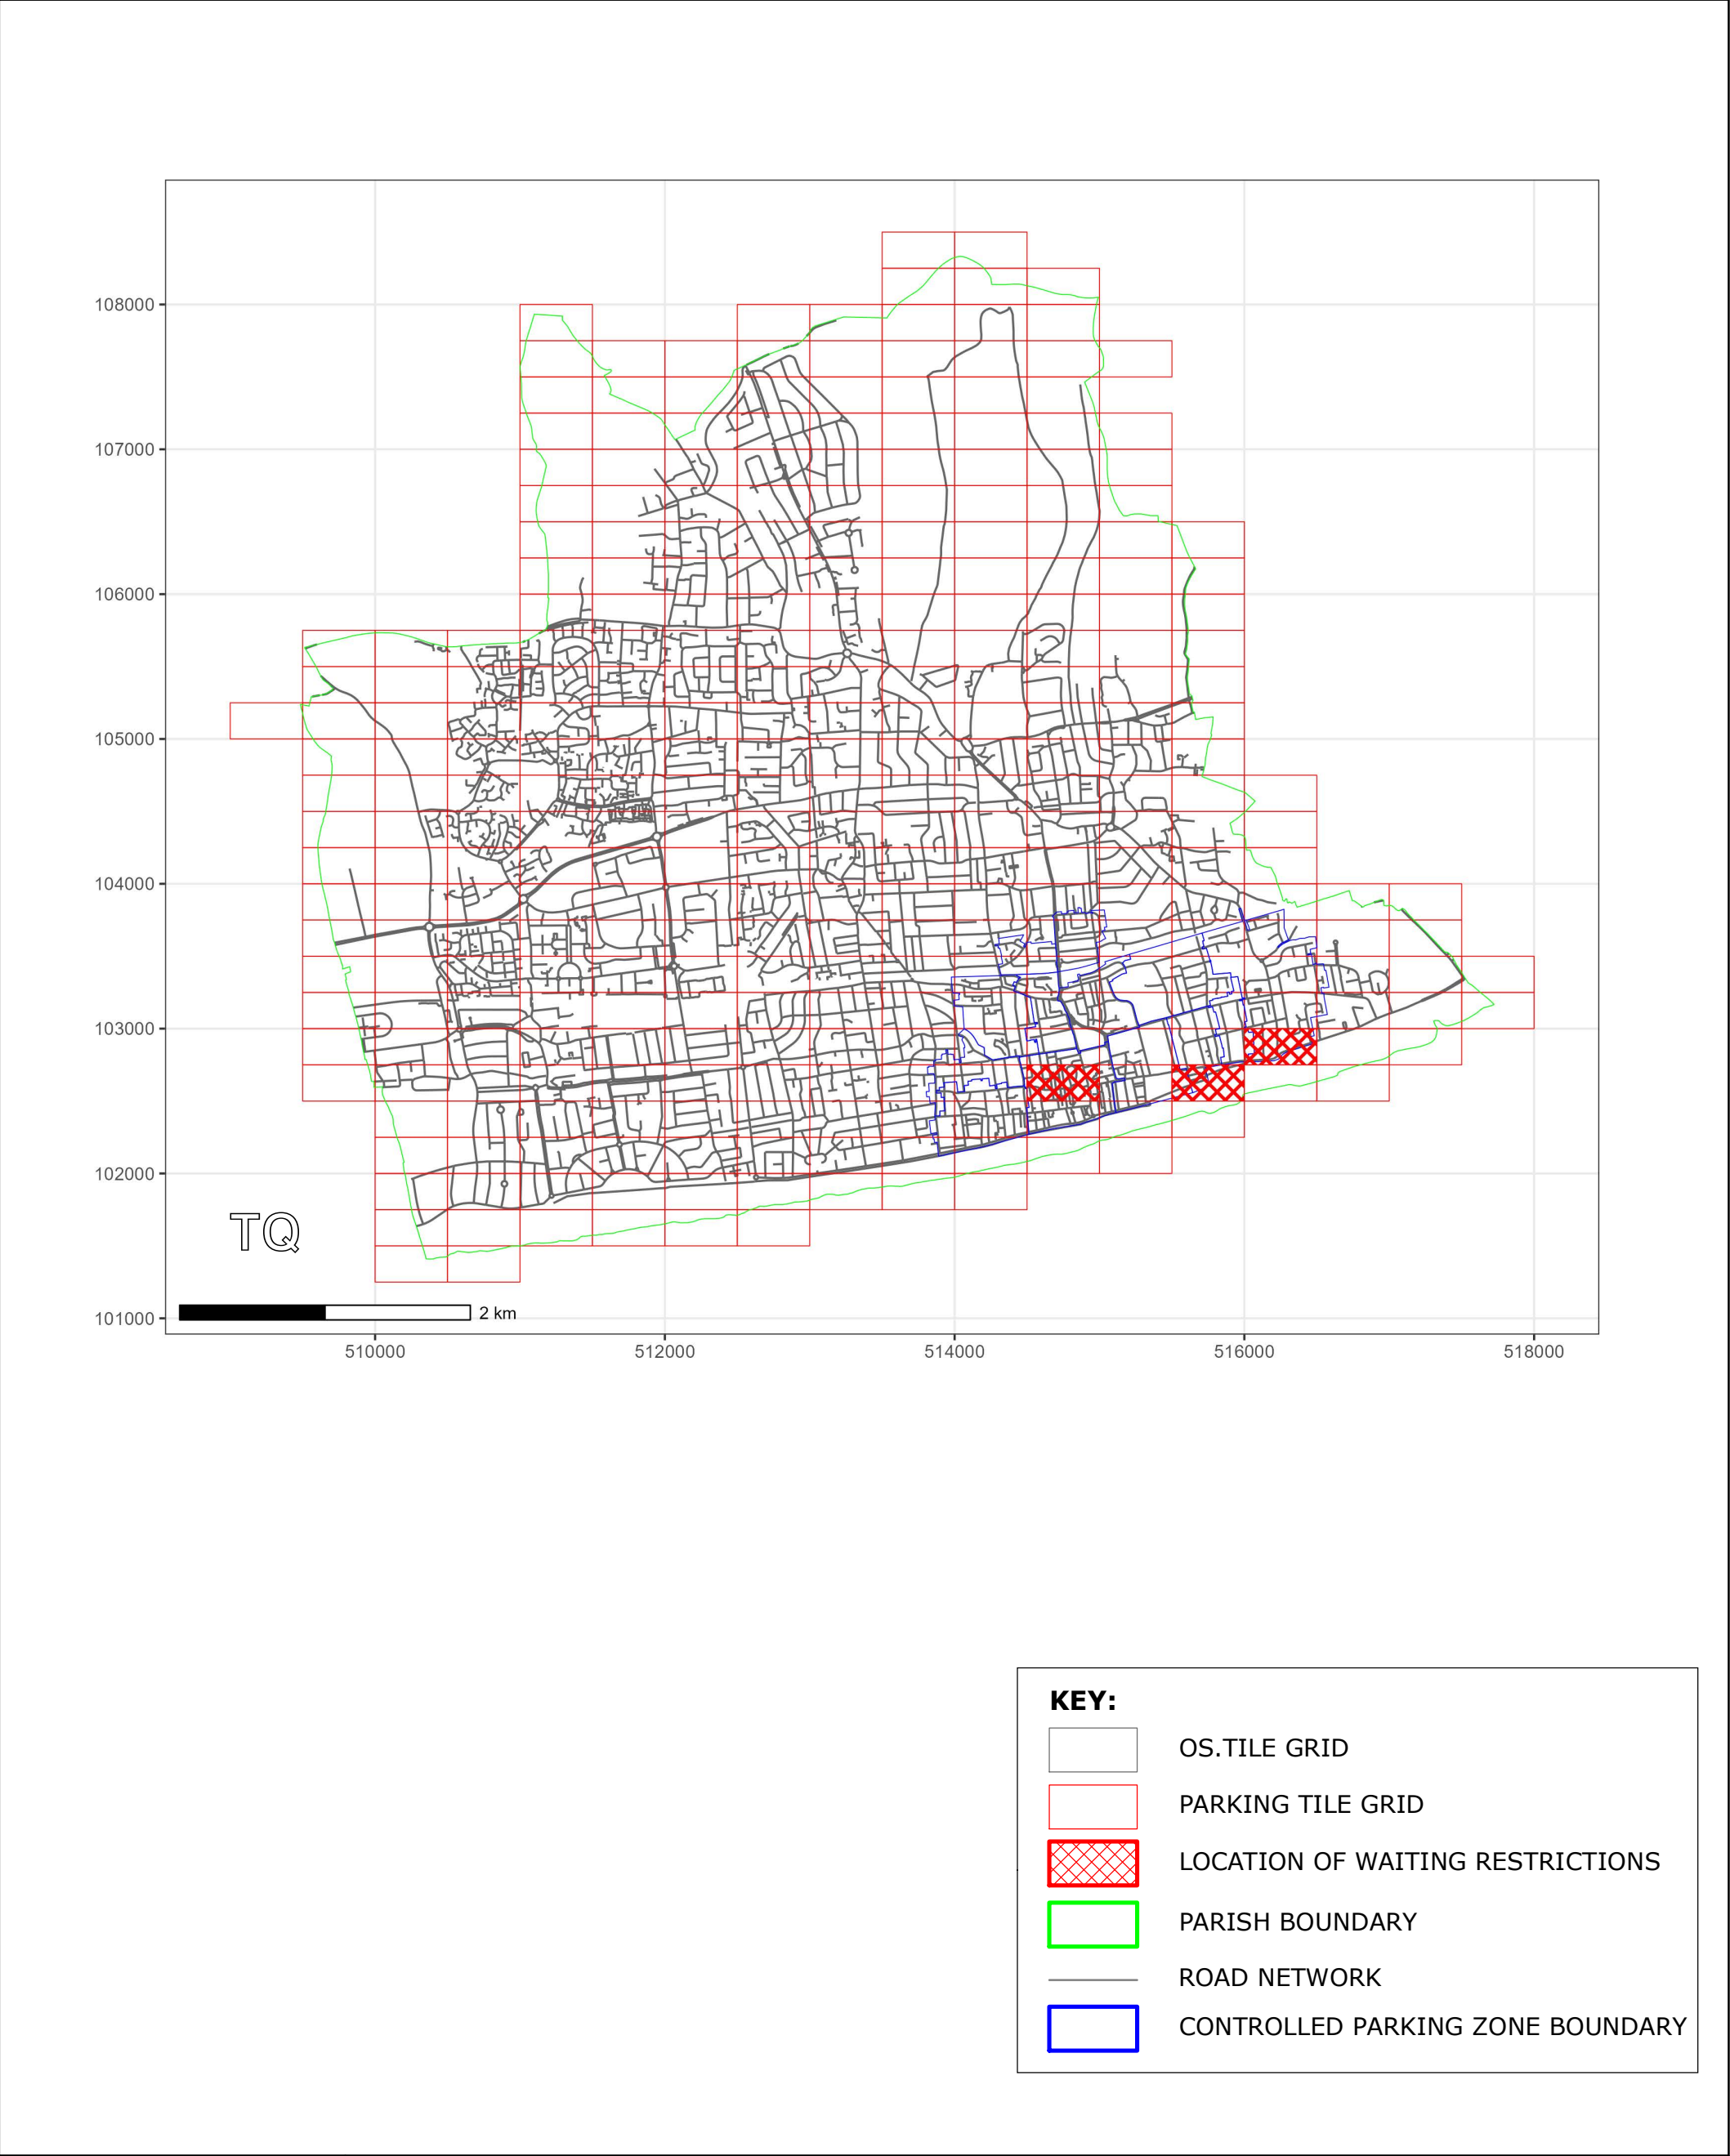


WEST SUSSEX COUNTY COUNCIL
((WORTHING)(PARKING PLACES & TRAFFIC REGULATION)
(CONSOLIDATION) ORDER 2007)
(VARIOUS ROADS MINOR AMENDMENT)
ORDER 2025

WORTHING: LOCATION OF WAITING RESTRICTIONS



West Sussex County Council
 Highways & Transport
 The Grange
 Tower Street
 Chichester
 West Sussex
 PO19 1RH



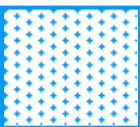
WEST SUSSEX COUNTY COUNCIL
 ((WORTHING)(PARKING PLACES & TRAFFIC
 REGULATION)(CONSOLIDATION) ORDER 2007)
 (VARIOUS ROADS MINOR AMENDMENT)
 ORDER 2025
 LOCATION OF WAITING RESTRICTIONS



Key for Waiting Restrictions

All areas over which the provision of the orders apply are defined by the shaded areas as shown on the following plans plus a contiguous area not indicated on the plans of verge and/or footway between the carriageway edge and the highway boundary. The plans in this schedule are based upon grid references of the Ordnance Survey National Grid defined by the OSGB 36 triangulation.

Prohibition of Waiting

100		z_circle	No waiting, loading and unloading at any time
101		check	No waiting at any time
156		pat039	No waiting 9.00am-6.00pm Mon-Sat except bank holidays
181		usgs721	No waiting 10.00am-11.00am, 2.00pm-3.00pm Mon-Sat except bank holidays


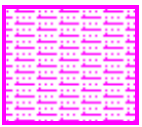
Prohibition of Loading

202		dot6	No waiting at any time, No loading and unloading 10.00am-10.00pm any day
220		usgs721	No waiting, loading and unloading 9.00am-6.00pm Mon-Sat except bank holidays
221		usgs617	No waiting at any time, No loading and unloading 9.00am-6.00pm Mon-Sat except bank holidays



Charged on-street Parking

314		circle4	Pay and Display up to 2hrs 9.00am-6.00pm Mon-Sat except bank holidays
315		usgs721	Pay and Display up to 1hr 9.00am-6.00pm Mon-Sat except bank holidays

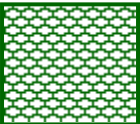
Shared Residents Parking & Charged On-street Parking

413		pat038	Pay and Display up to 2hrs and Residents' and Visitors' permit holders 9.00am-6.00pm Mon-Sat except bank holidays
417		usgs617	Pay and Display up to 1hr and Residents' and Visitors' permit holders 9.00am-6.00pm Mon-Sat except bank holidays

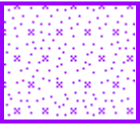
Residents Parking

509		check	Residents' and Visitors' permit holders only 9.00am-6.00pm Mon-Sat except bank holidays
510		circle4	Residents' and Visitors' permit holders only 10.00am-11.00am and 2.00pm-3.00pm Mon-Sat except bank holidays

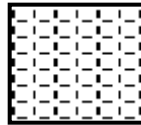
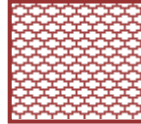
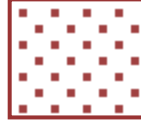
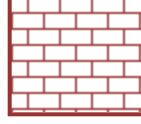


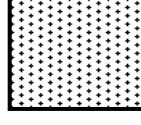
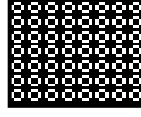
Shared Residents Parking & Free Limited Waiting

613		usgs503	Residents' and Visitors' permit holders and Limited waiting for 2hrs No return within 2 hours for non-permit holders 9.00am-6.00pm Mon-Sat except bank holidays
-----	---	---------	--

Free Limited Waiting

732		usgs725	Waiting limited to 2hrs No return within 2hrs 9.00am-6.00pm Mon-Sat except bank holidays
-----	---	---------	---

Specified Vehicles

806		pat020	Motorcycles
810		usgs503	Loading bay-Goods vehicles only at any time
811		dot6	Loading bay-Goods vehicles only 7.00am-7.00pm Mon-Sat
814		brick1	Loading bay-Any vehicle at any time
815		pat020	Loading bay-Any vehicle 7.00am-7.00pm Mon-Sat
830		check	Disabled persons vehicles at any time
844		usgs721	No stopping at any time except taxis
846		pat079	No stopping at any time except police vehicles

WEST SUSSEX COUNTY COUNCIL
((WORTHING) (PARKING PLACES & TRAFFIC REGULATION) (CONSOLIDATION)
ORDER 2007)

(VARIOUS ROADS MINOR AMENDMENT) ORDER 2025

West Sussex County Council in exercise of their powers under Sections 1 (a) 2 (1) and (2), 4 (2), 45. 46. 49 and 53 and Part IV of Schedule 9 of the Road Traffic Regulation Act 1984 ("the Act") as amended and of all other enabling powers and after consultation with the Chief Officer of Police in accordance with Part III of Schedule 9 to the Act hereby make the following Order:-

1. The Order shall come into operation on the Ninth day of June 2025 and may be cited as "West Sussex County Council) ((Worthing) (Parking Places & Traffic Regulation) (Consolidation) Order 2007) (Various Roads Minor Amendment) Order 2025".
2. The "West Sussex County Council ((Worthing) (Parking Places & Traffic Regulation) (Consolidation) Order 2007" is hereby amended by the replacement of the plans specified in the First Schedule to this Order, with the plans specified in the Second Schedule, attached hereto.

FIRST SCHEDULE
Plans to be Replaced

TQ1402NES (Issue Number 12)
TQ1502NES (Issue Number 7)
TQ1602NWN (Issue Number 5)

SECOND SCHEDULE
Replacement Plans

TQ1402NES (Issue Number 13)
TQ1502NES (Issue Number 8)
TQ1602NWN (Issue Number 6)

For and on behalf of WEST SUSSEX COUNTY COUNCIL

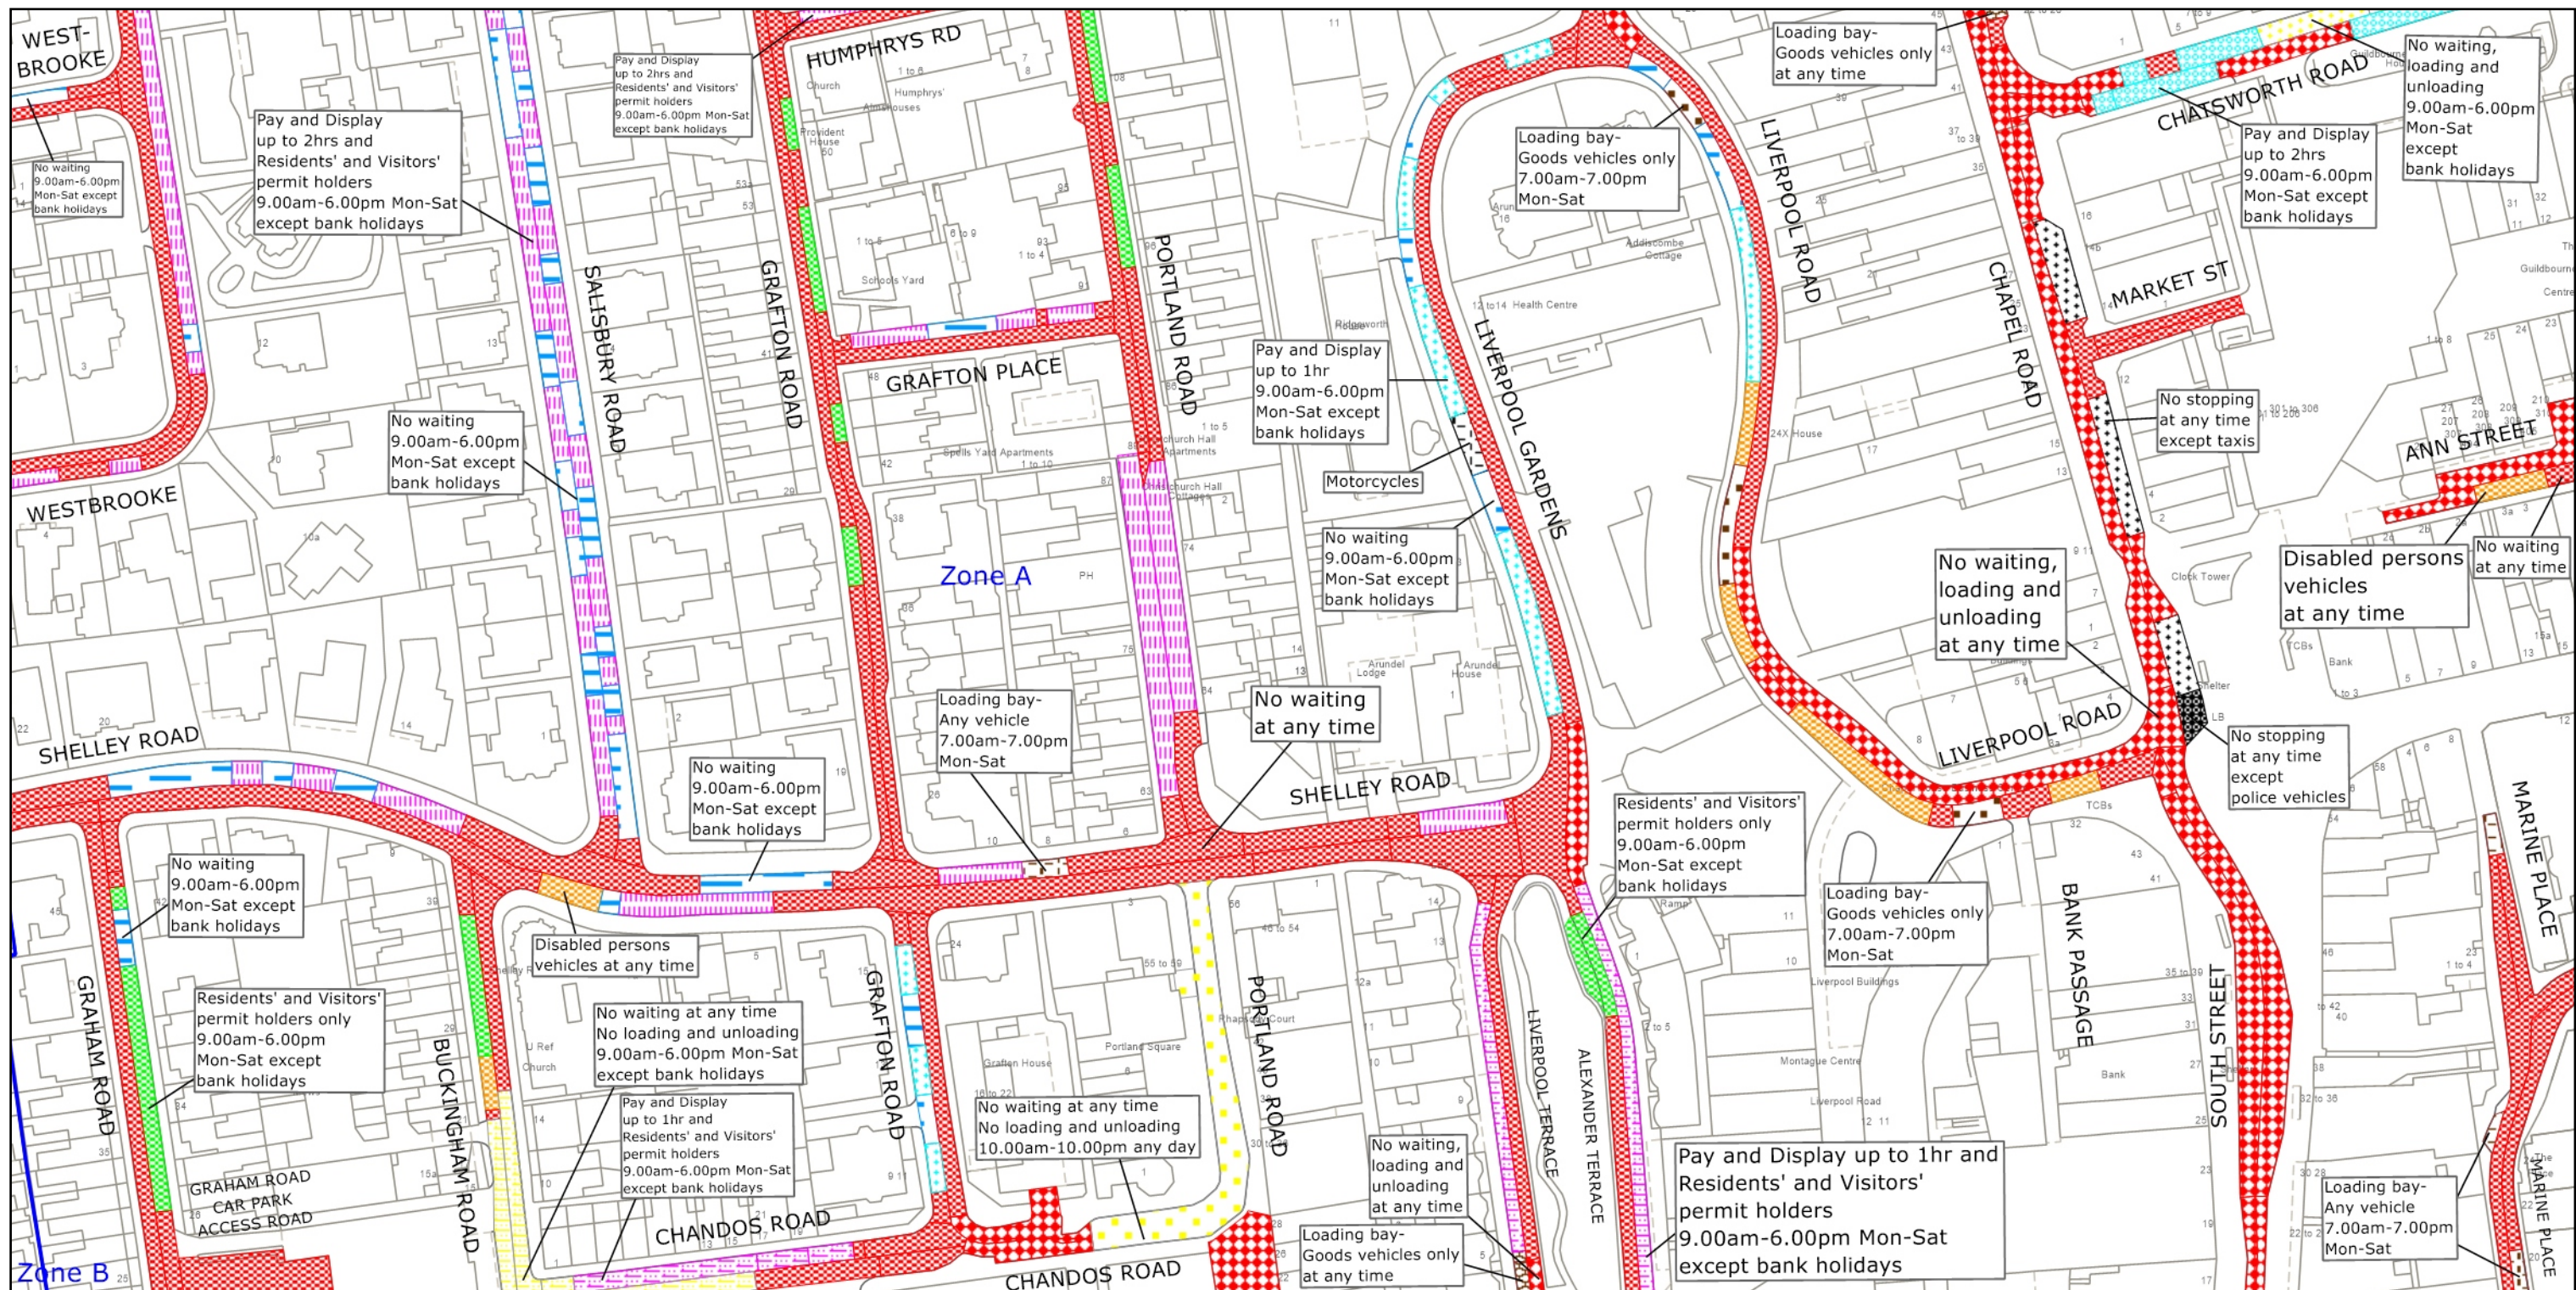
Authorised Signatory:



NAME: Martin Moore

DATE MADE: Fifth day of June 2025

WOR8029-MM



West Sussex County Council
Highways & Transport
The Grange
Tower Street
Chichester
West Sussex
PO19 1RH

WORTHING BOROUGH: CENTRAL WARD

WAITING RESTRICTIONS

© Crown copyright and database rights 2025 OS AC0000849983. You are permitted to use this data solely to enable you to respond to, or interact with, the organisation that provided you with the data. You are not permitted to copy, sub-license, distribute or sell any of this data to third parties in any form.

TILE REF NO:
TQ1402NES

SHEET ISSUE NO 13

SHEET ACTIVE FROM - 09.06.2025



SCALE:
1:1250
at A3 size

