


WEST SUSSEX COUNTY COUNCIL  
((WORTHING) (PARKING PLACES AND TRAFFIC REGULATION)  
(CONSOLIDATION) ORDER 2007)  
(AMENDMENT No.1) ORDER 2008

# WORTHING: LOCATION OF WAITING RESTRICTIONS

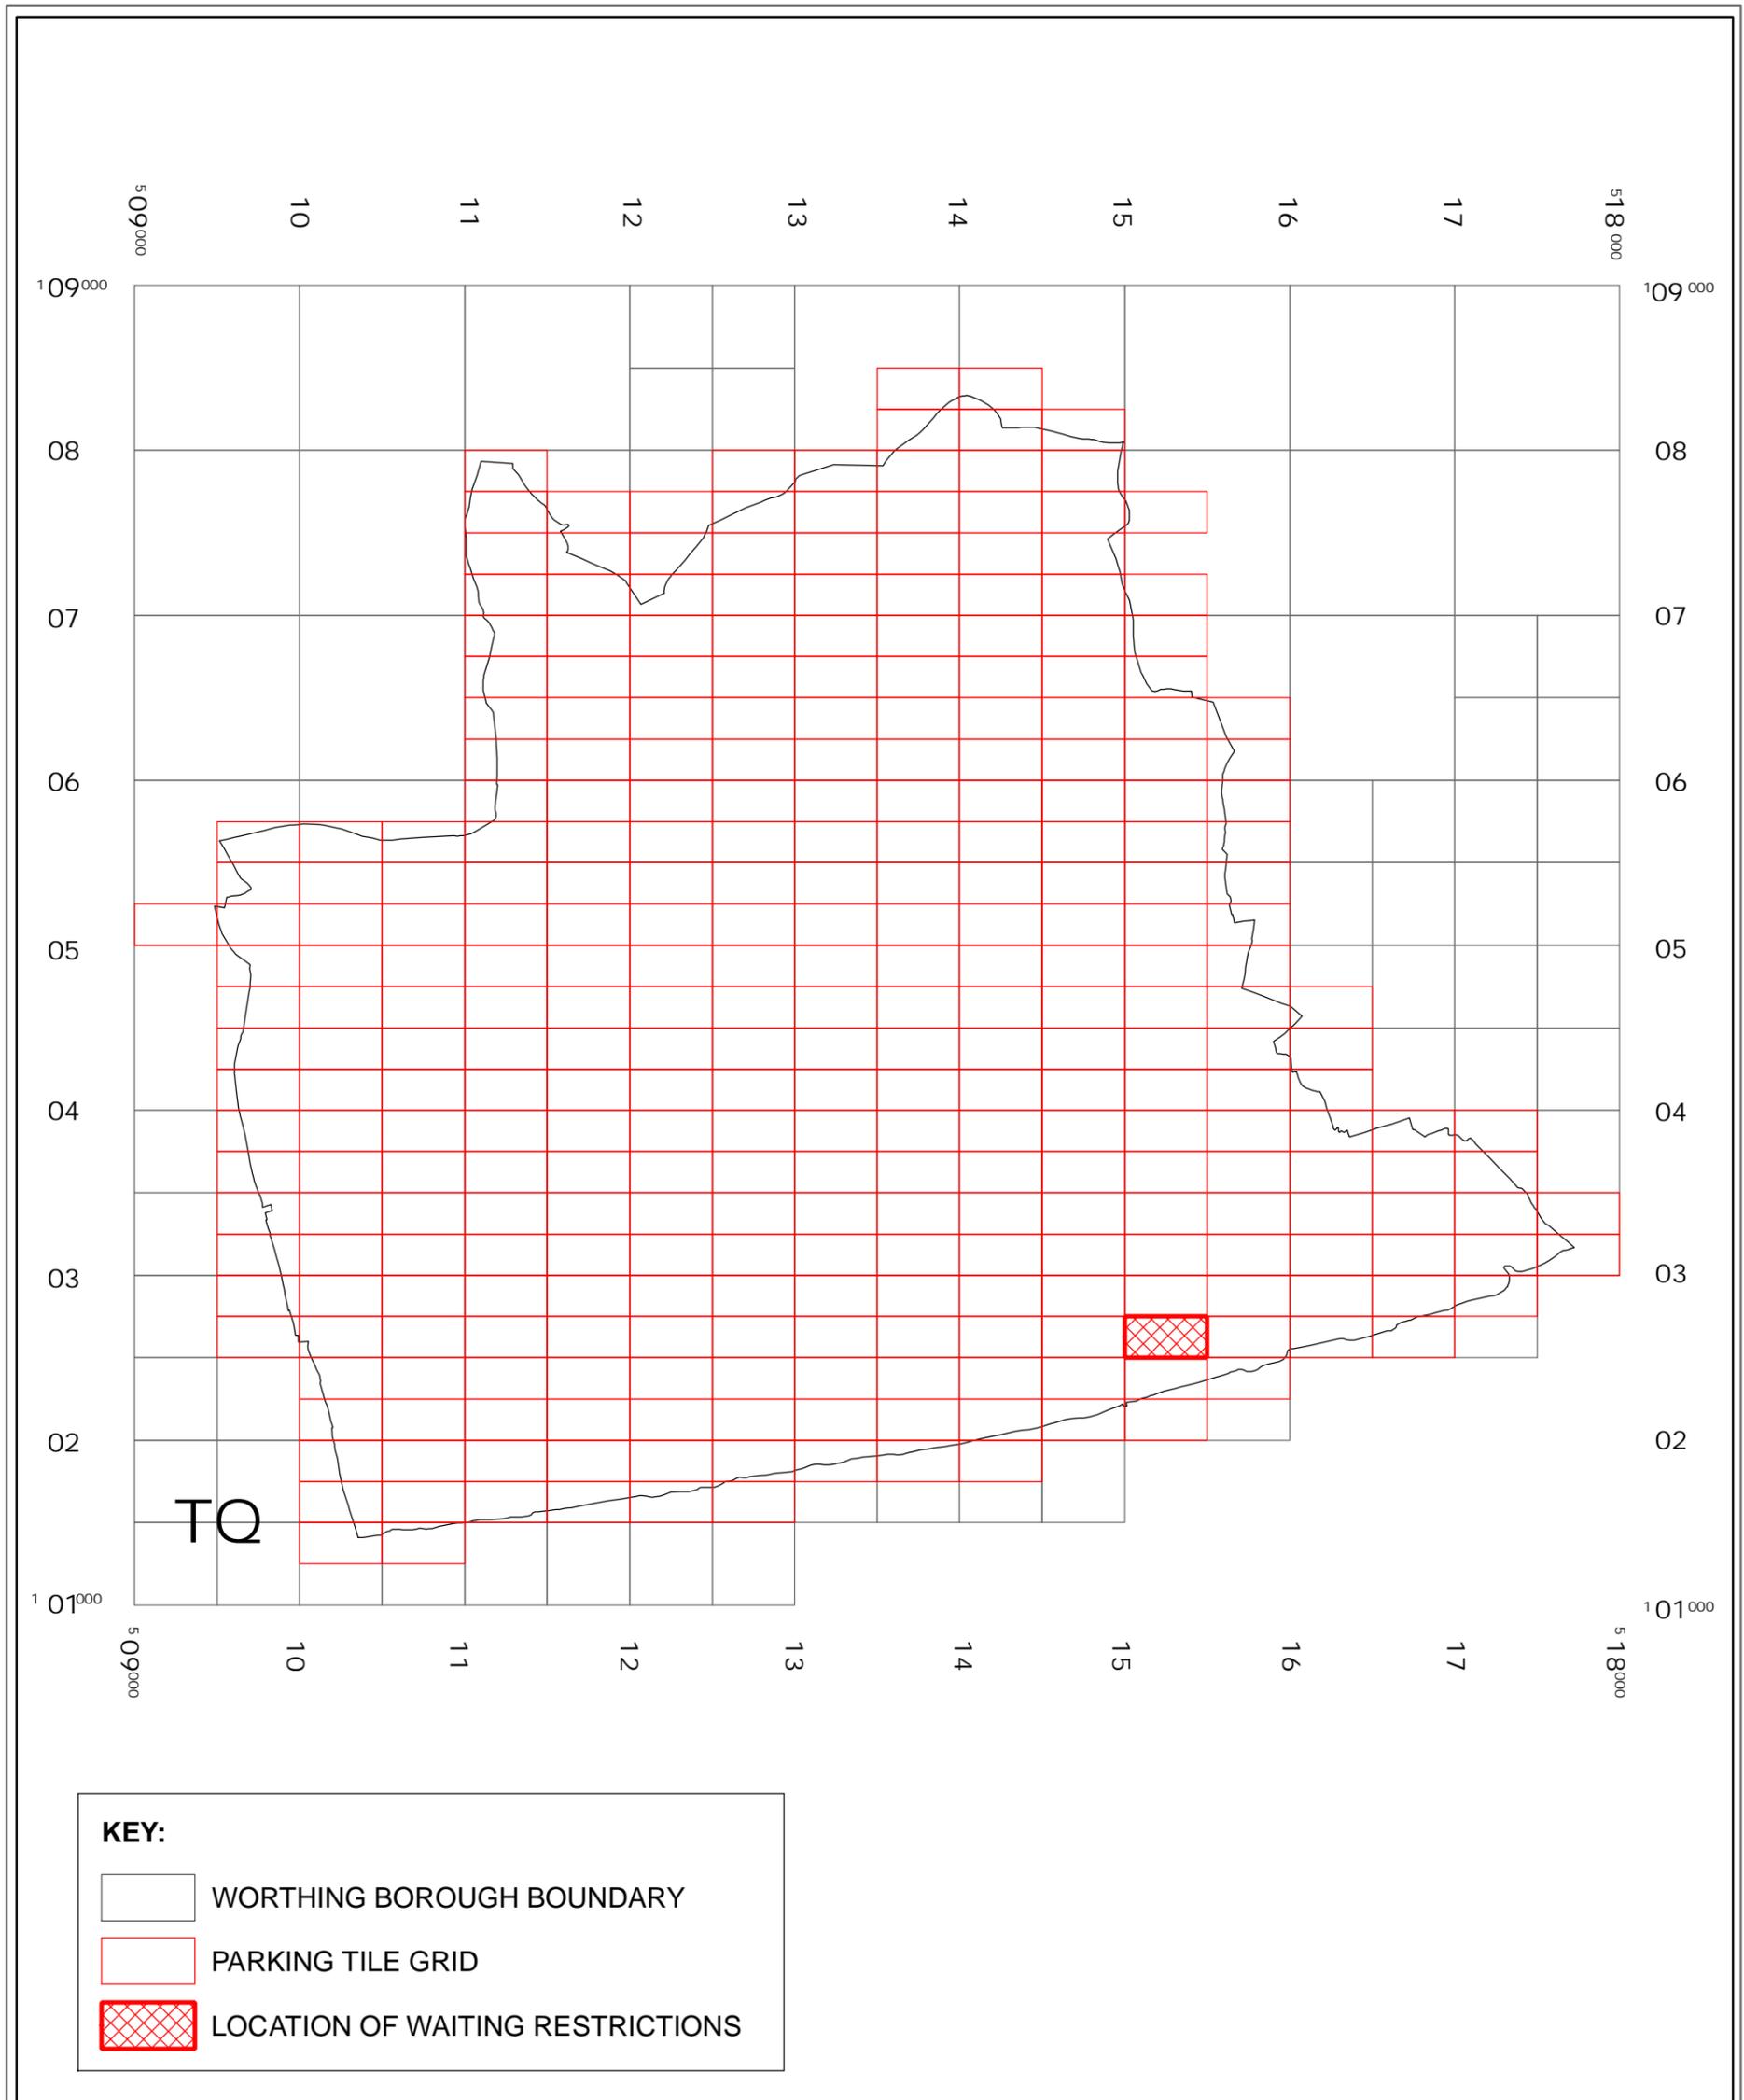


**KEY:**

-  WORTHING BOROUGH BOUNDARY
-  PARKING TILE GRID
-  LOCATION OF WAITING RESTRICTIONS



West Sussex County Council  
 Highways & Transport  
 The Grange  
 Tower Street  
 Chichester  
 West Sussex  
 PO19 1RH

WEST SUSSEX COUNTY COUNCIL  
 ((WORTHING) (PARKING PLACES AND  
 TRAFFIC REGULATION) (CONSOLIDATION)  
 ORDER 2007)  
 (AMENDMENT No.1) ORDER 2008 :  
 LOCATIONS OF WAITING RESTRICTIONS

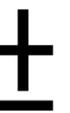

Reproduced from or based upon 2007 Ordnance Survey mapping with permission of the Controller of HMSO (c) Crown Copyright reserved. Unauthorised reproduction infringes Crown copyright and may lead to prosecution or civil proceedings West Sussex County Council Licence No. 100018485

SCALE: 1:40,000  
 14/04/2008

**WEST SUSSEX COUNTY COUNCIL**  
**((WORTHING) (PARKING PLACES AND TRAFFIC REGULATION)**  
**(CONSOLIDATION) ORDER 2007)**  
**(AMENDMENT NO. 1) ORDER 2008**

West Sussex County Council in exercise of their powers under Sections 1 (1) 2 (1) and (2), 4 (2), 45, 46, 49 and 53 and Part IV of Schedule 9 of the Road Traffic Regulation Act 1984 "the Act" as amended and of all other enabling powers and after consultation with the chief officer of police in accordance with Part III of Schedule 9 to the Act hereby make the following Order:-

1. This Order shall come into operation on the fourteenth day of April 2008 and may be cited as "West Sussex County Council ((Worthing) (Parking Places and Traffic Regulation) (Consolidation) Order 2007) (Amendment No. 1) Order 2008."
2. The "West Sussex County Council (Worthing) (Parking Places and Traffic Regulation) (Consolidation) Order 2007" is hereby amended by the deletion from it of the plan specified in the First Schedule to this Order and the substitution of the plan attached in the Second Schedule to this Order.

**FIRST SCHEDULE**  
**Plan number to be revoked**

TQ1502NWS (Issue No. 1)


**SECOND SCHEDULE**  
**Plan to be substituted**  
**(as attached)**

TQ1502NWS (Issue No. 2)

The COMMON SEAL of WEST SUSSEX  
COUNTY COUNCIL was hereto affixed

the EIGHTH day of APRIL 2008  
in the presence of

Authorised Signatory

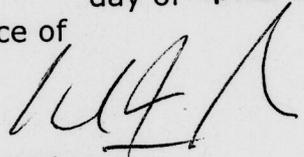


)  
)  
)  
) (L.S.)  
)  
)  
)  
)




I HEREBY CERTIFY THIS TO BE  
A TRUE COPY OF THE  
ORIGINAL DOCUMENT

09/02 DELEGATED AUTHORITY

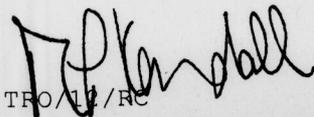  
TRO/11/RC

COUNTY SECRETARY

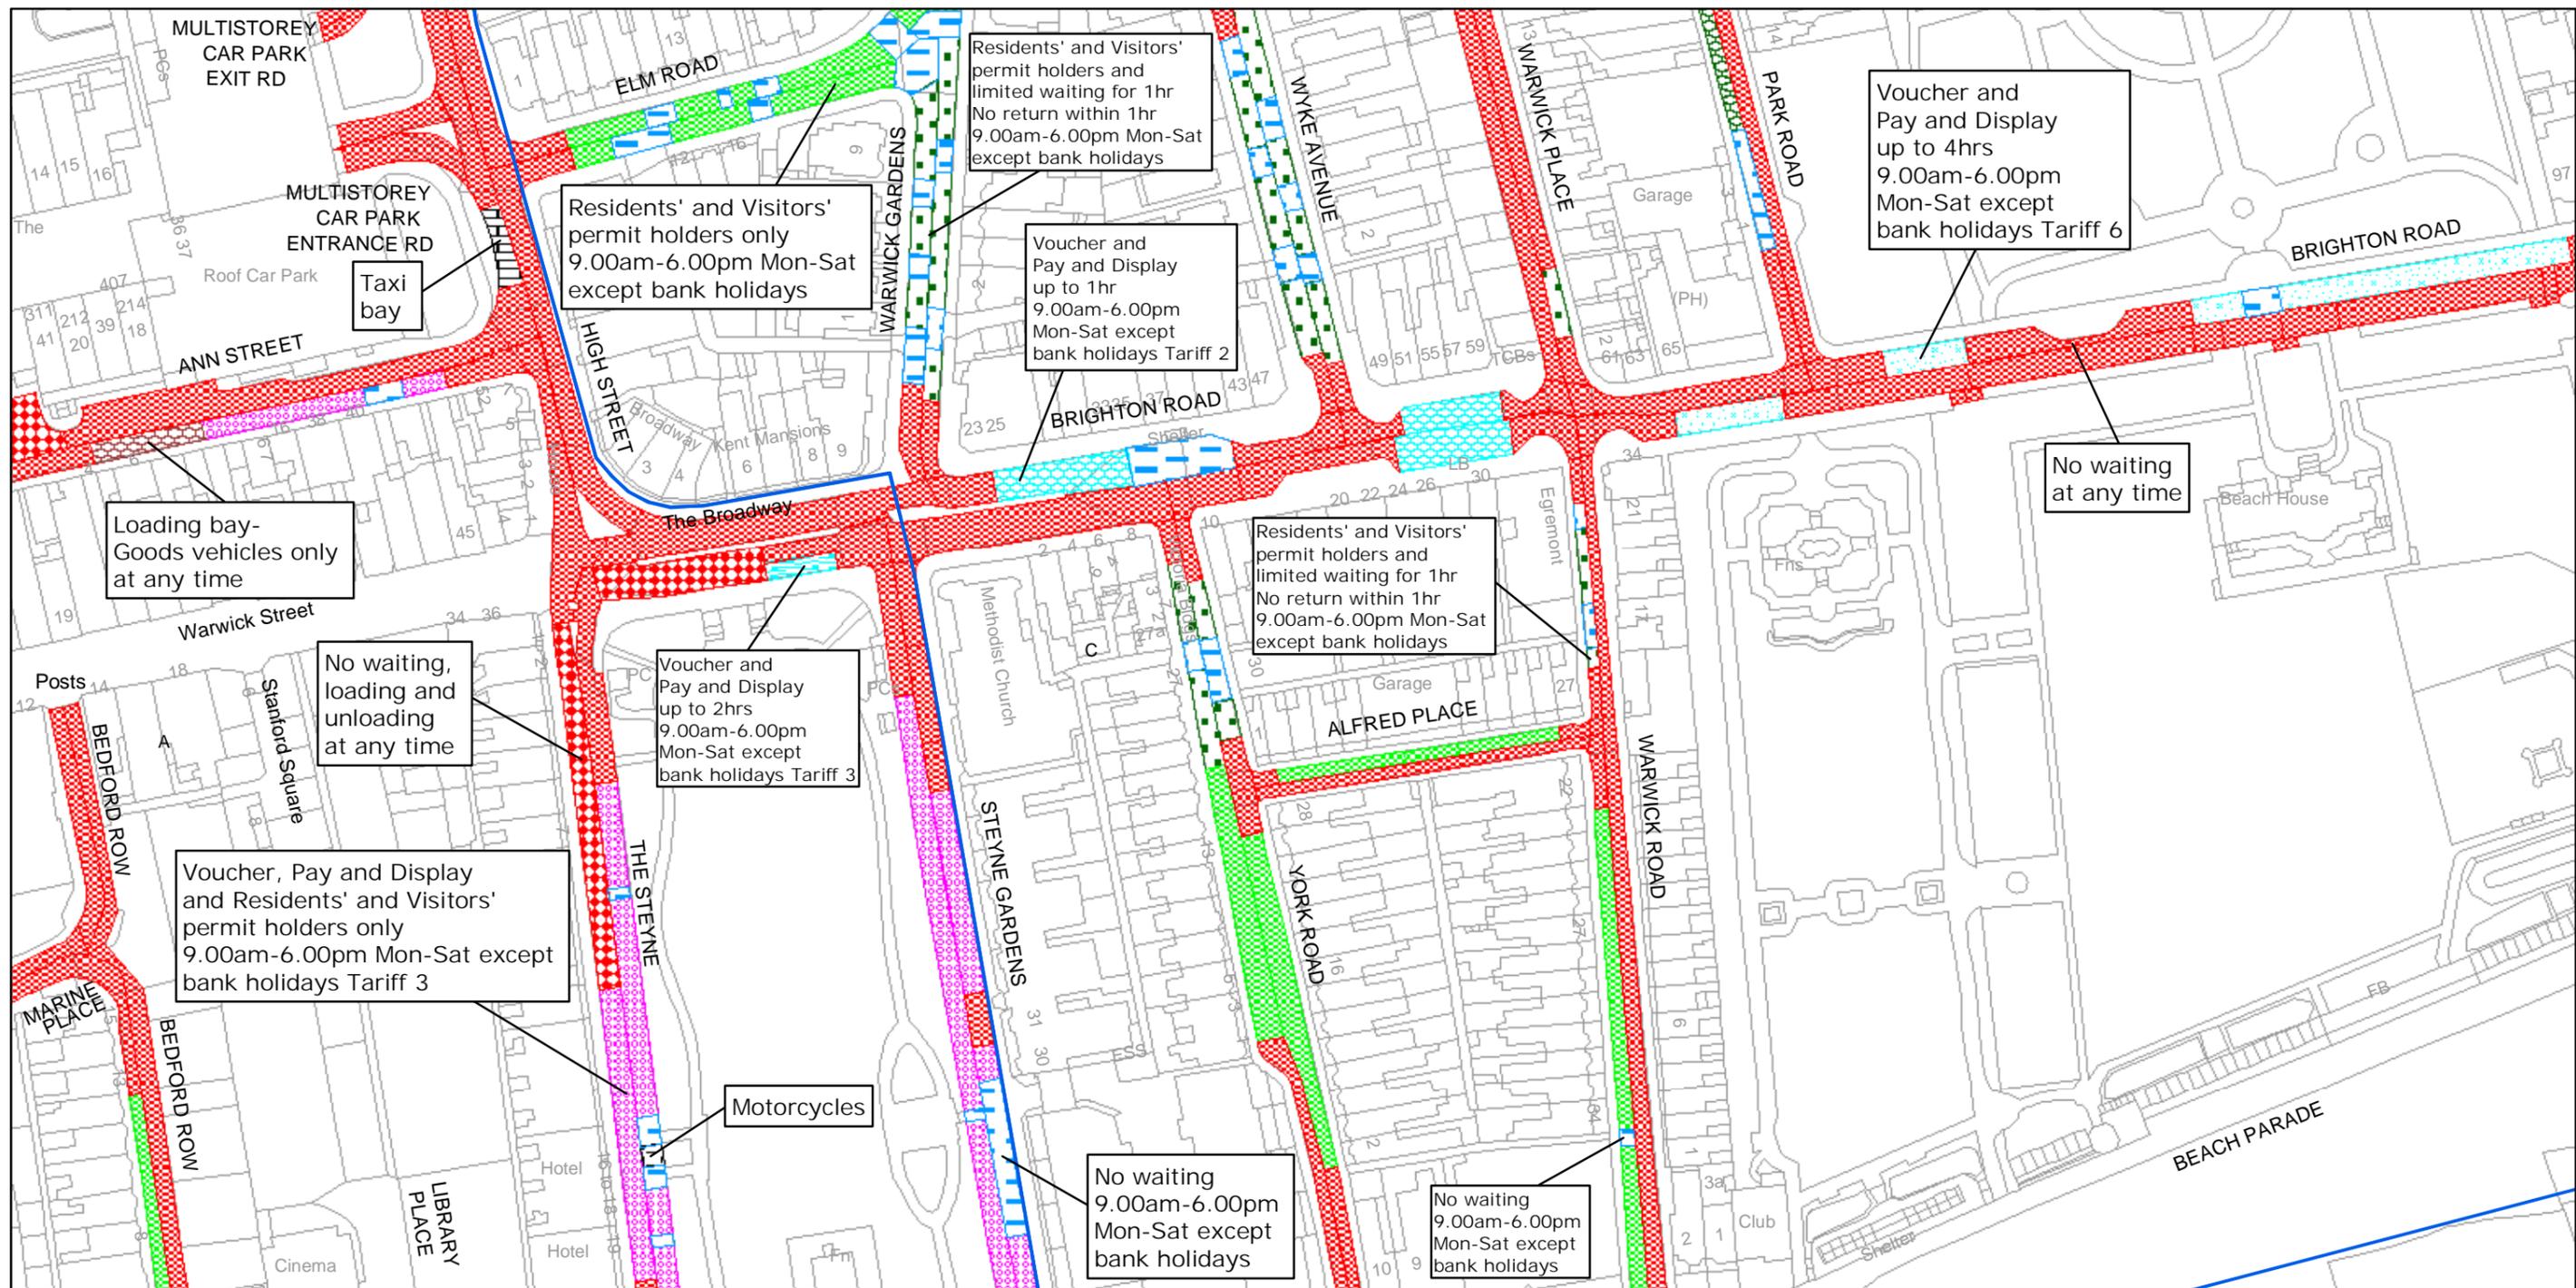

West Sussex County Council  
 Highways & Transport  
 The Grange  
 Tower Street  
 Chichester  
 West Sussex  
 PO19 1RH

WORTHING BOROUGH: CENTRAL WARD  
 WAITING RESTRICTIONS

Reproduced from or based upon 2006 Ordnance Survey mapping with permission of the Controller of HMSO (c) Crown Copyright reserved.  
 Unauthorised reproduction infringes Crown copyright and may lead to prosecution or civil proceedings West Sussex County Council Licence No. 100018485

TILE REF NO:  
 TQ1502NWS

SHEET ISSUE NO 2  
 SHEET ACTIVE FROM - 14/04/2008



SCALE:  
 1:1250  
 at A3 size