


WEST SUSSEX COUNTY COUNCIL
((WORTHING) (PARKING PLACES AND TRAFFIC REGULATION)
(CONSOLIDATION) ORDER 2007)
(AMENDMENT NO. 3) ORDER 2008

WORTHING: LOCATION OF WAITING RESTRICTIONS

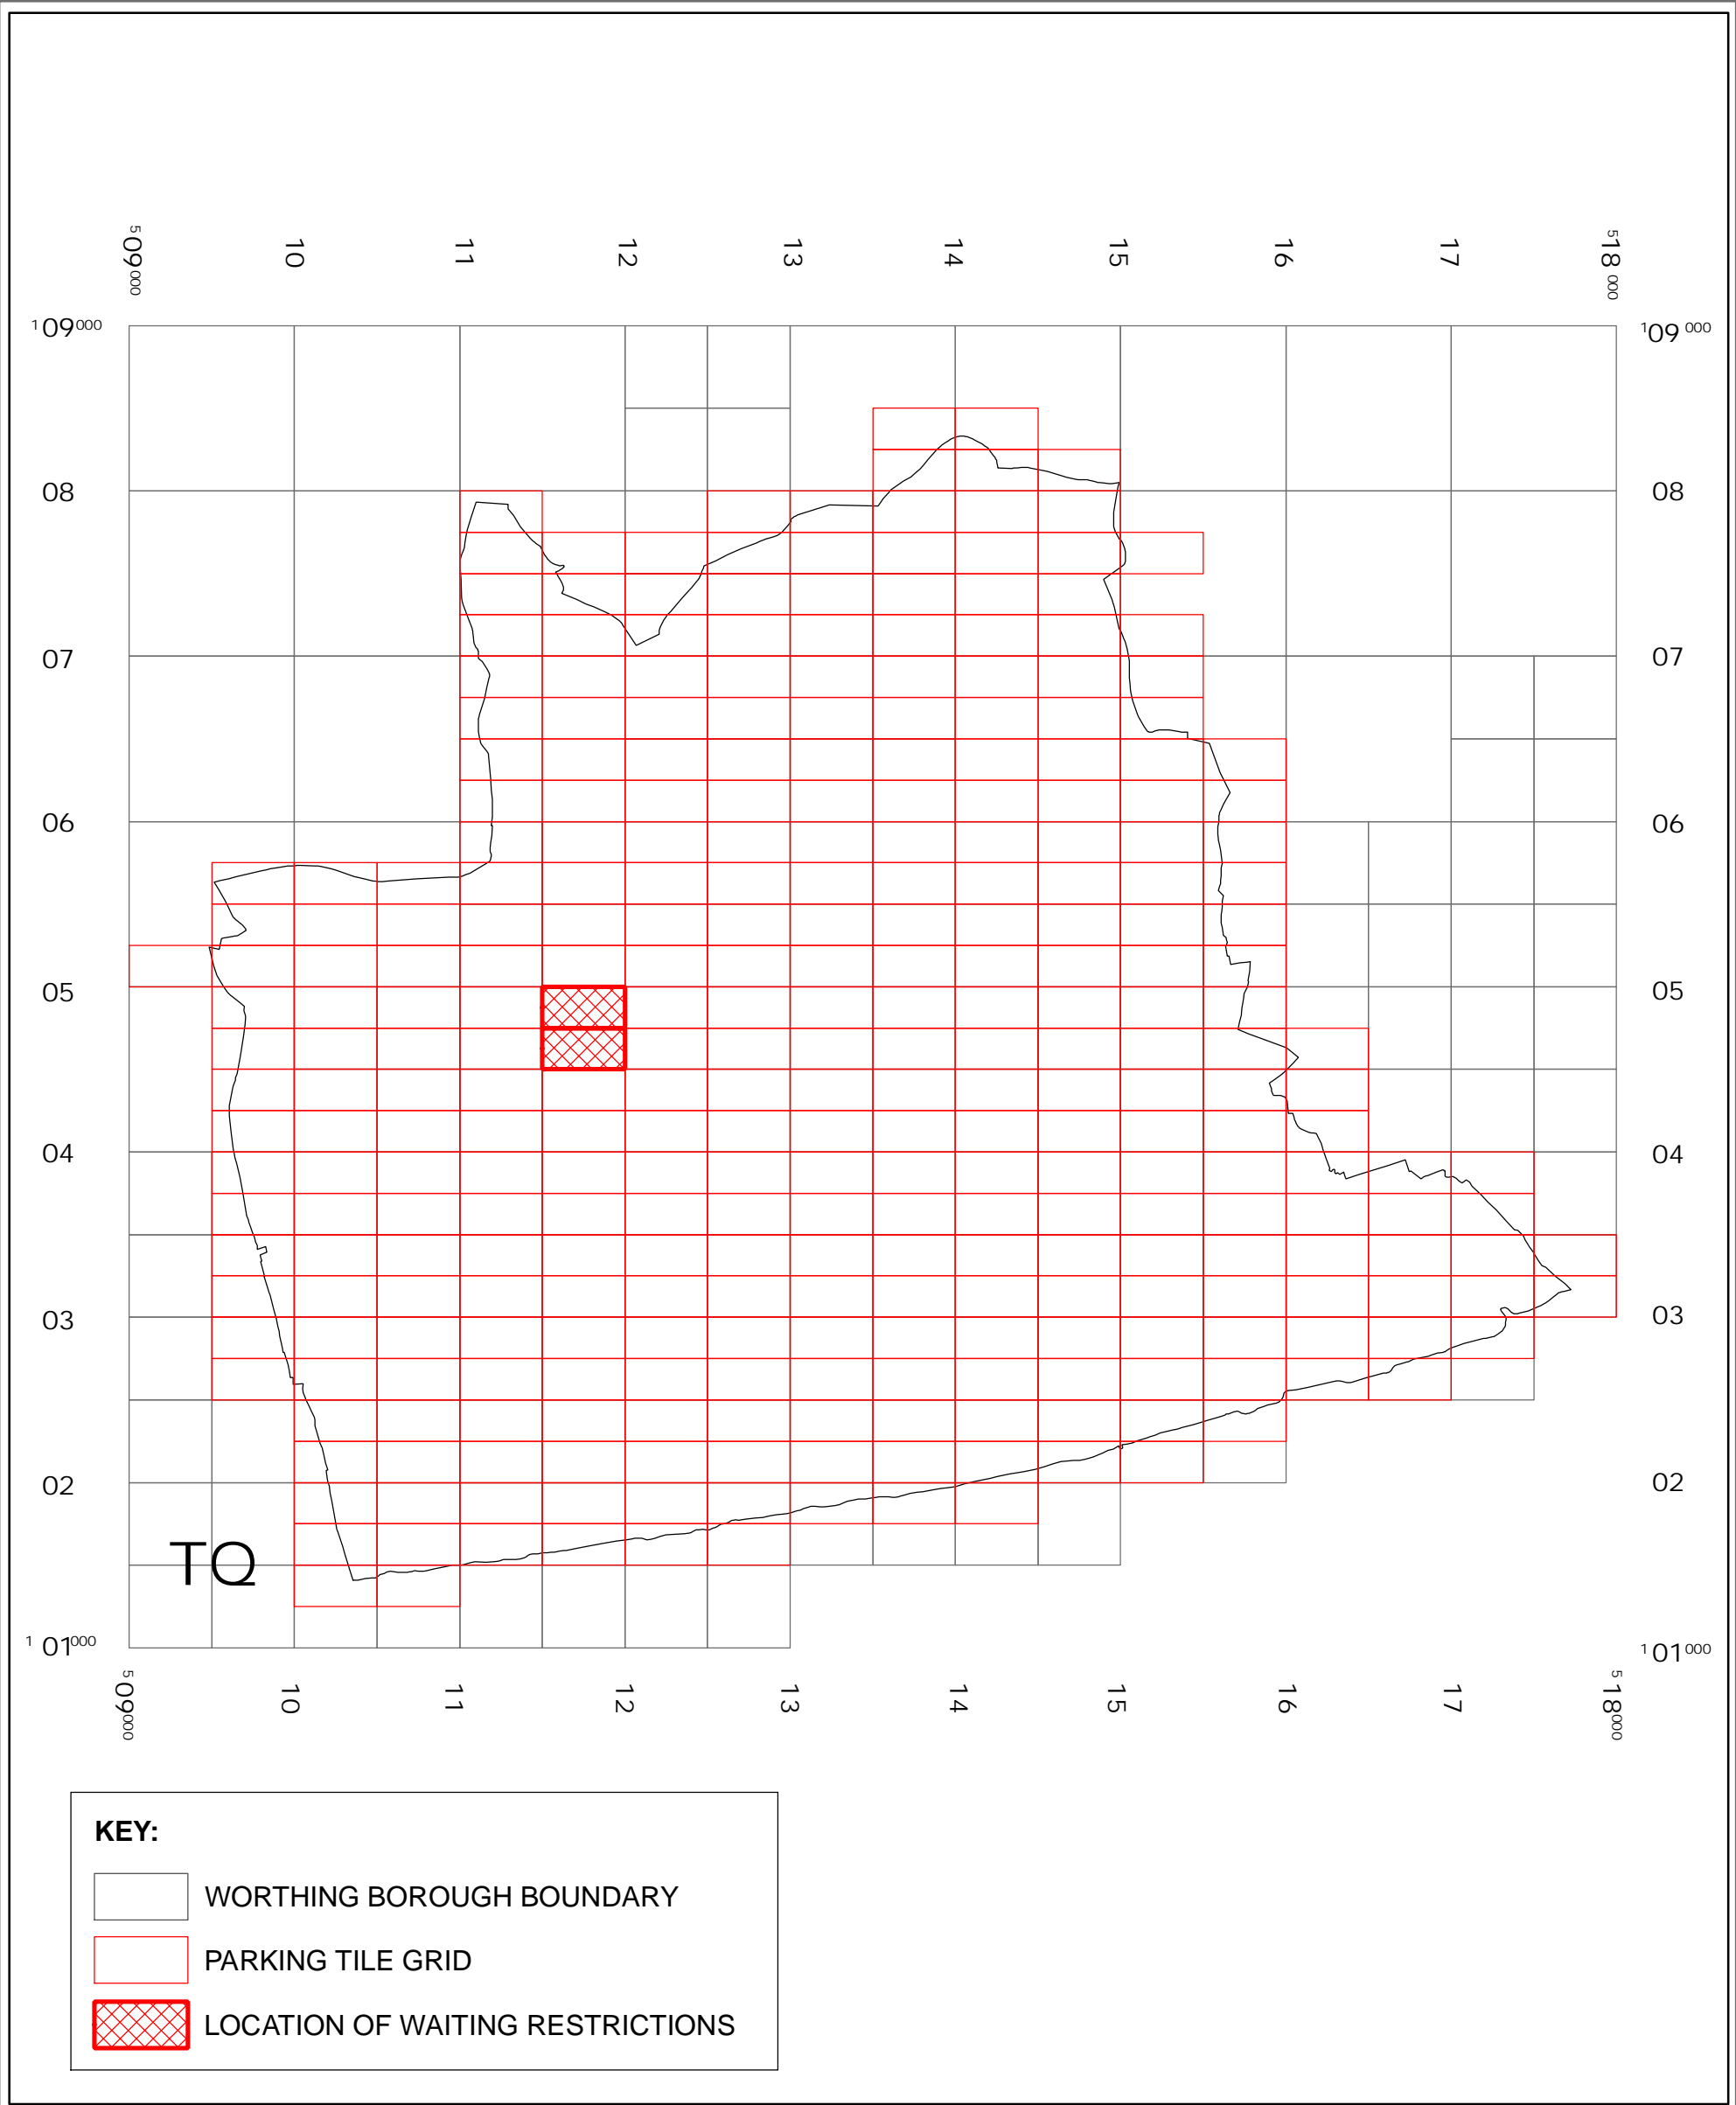

West Sussex County Council
 Infrastructure Operations
 The Grange
 Tower Street
 Chichester
 West Sussex
 PO19 1RH

WEST SUSSEX COUNTY COUNCIL
 ((WORTHING)
 (PARKING PLACES AND TRAFFIC REGULATION)
 (CONSOLIDATION) ORDER 2007)
 (AMENDMENT No.3) ORDER 2008 :
 LOCATIONS OF WAITING RESTRICTIONS



Reproduced from or based upon 2007 Ordnance Survey mapping
 with permission of the Controller of HMSO (c) Crown Copyright reserved.
 Unauthorised reproduction infringes Crown copyright and may lead
 to prosecution or civil proceedings West Sussex County Council Licence No. 100018485

SCALE: 1:40,000
 09/06/2008

4114

**WEST SUSSEX COUNTY COUNCIL
(~~((WORTHING)) (PARKING PLACES AND TRAFFIC REGULATION)~~
(~~CONSOLIDATION~~) ORDER 2007)
(~~AMENDMENT NO. 3~~) ORDER 2008**

West Sussex County Council in exercise of their powers under Sections 1 (1) 2 (1) and (2), 4 (2), 45, 46, 49 and 53 and Part IV of Schedule 9 of the Road Traffic Regulation Act 1984 "the Act" as amended and of all other enabling powers and after consultation with the chief officer of police in accordance with Part III of Schedule 9 to the Act hereby make the following Order:-

1. This Order shall come into operation on the ninth day of June 2008 and may be cited as "West Sussex County Council ((Worthing) (Parking Places and Traffic Regulation) (Consolidation) Order 2007) (Amendment No. 3) Order 2008."
2. The "West Sussex County Council (Worthing) (Parking Places and Traffic Regulation) (Consolidation) Order 2007" is hereby amended by the insertion of the plans specified in the First Schedule to this Order.

**FIRST SCHEDULE
~~Plan numbers to be inserted~~**


TQ1104NEN (Issue No. 1)
TQ1104NES (Issue No. 1)

The COMMON SEAL of WEST SUSSEX
COUNTY COUNCIL was hereto affixed

the *THIRD* day of *JUNE 2008*
in the presence of

Authorised Signatory
Authorised Signatory

)
)
)
)
) (L.S.)
)
)
)
)

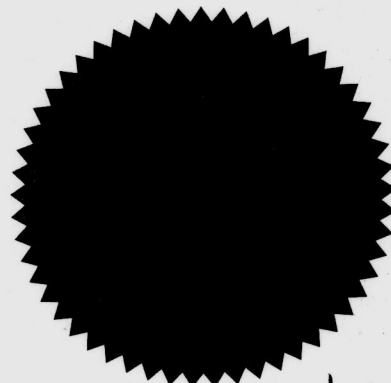


3900/08

04/08 DELEGATED AUTHORITY

**I HEREBY CERTIFY THIS TO
BE A TRUE COPY OF THE
ORIGINAL DOCUMENT**

Tony Kenward
.....
Authorised Officer

WEST SUSSEX COUNTY COUNCIL

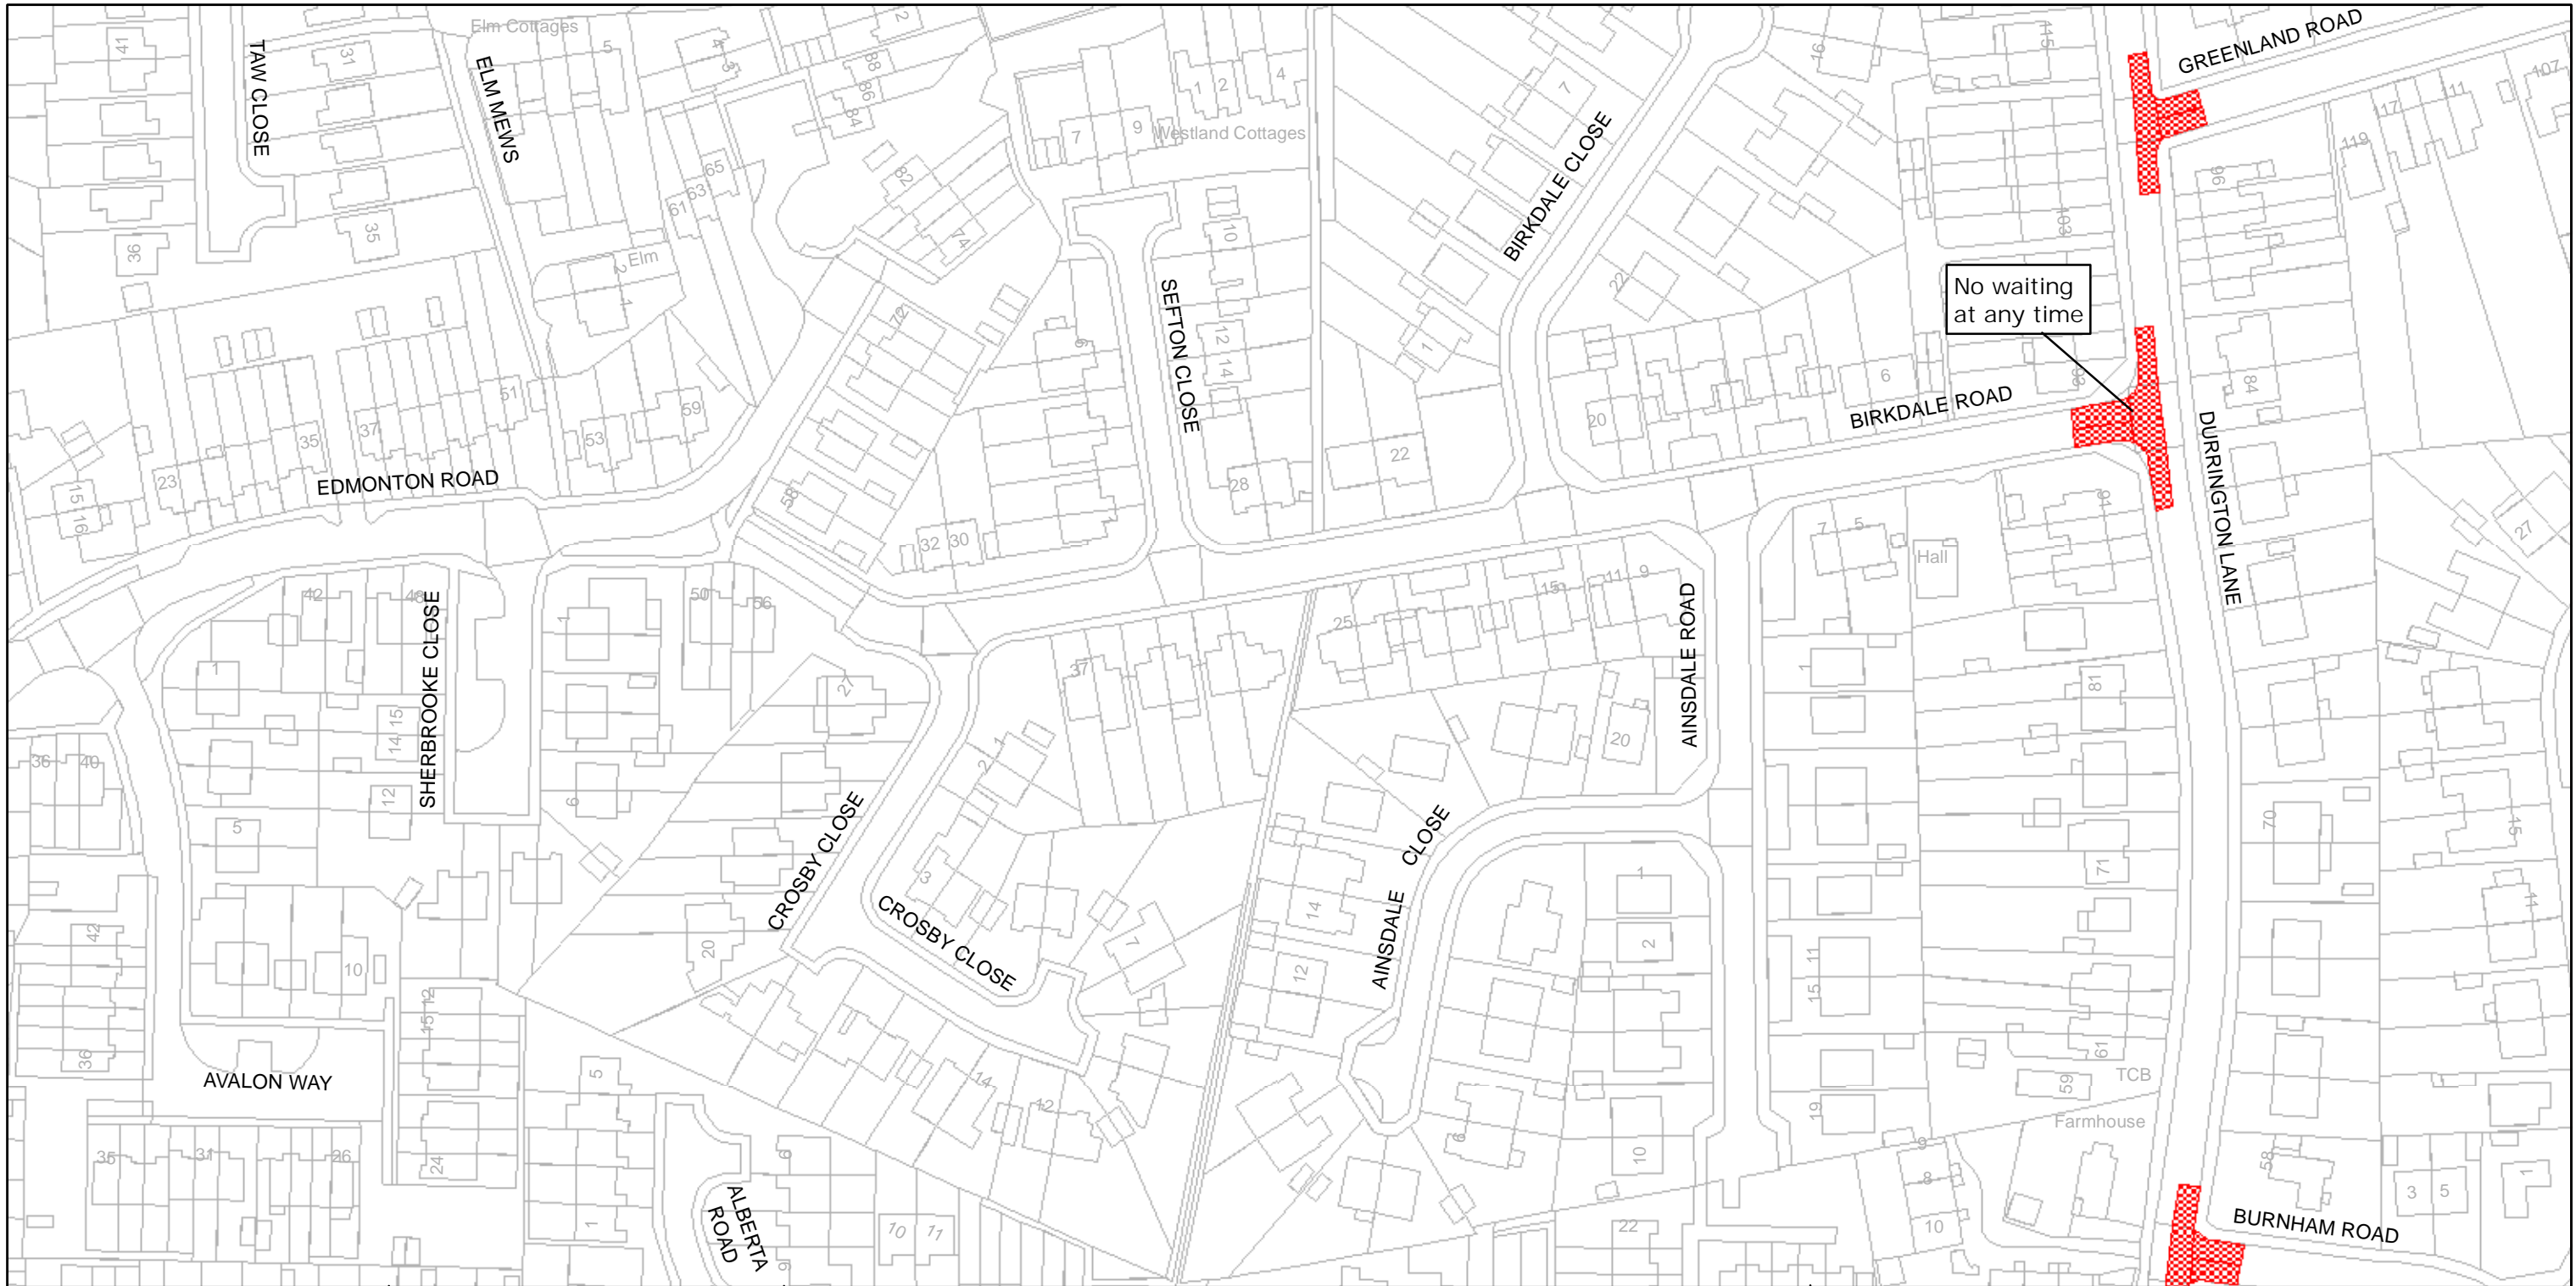

West Sussex County Council
Infrastructure Operations
The Grange
Tower Street
Chichester
West Sussex
PO19 1RH

WORTHING BOROUGH: DURRINGTON


WAITING RESTRICTIONS

Reproduced from or based upon 2007 Ordnance Survey mapping with permission of the Controller of HMSO (c) Crown Copyright reserved.
Unauthorised reproduction infringes Crown copyright and may lead to prosecution or civil proceedings West Sussex County Council Licence No. 100018485

TILE REF NO: TQ1104NEN

SHEET ISSUE NO 1

SHEET ACTIVE FROM 09/06/2008

 

SCALE:
1:1250
at A3 size



West Sussex County Council
Infrastructure Operations
The Grange
Tower Street
Chichester
West Sussex
PO19 1RH

WORTHING BOROUGH: DURRINGTON
WAITING RESTRICTIONS

Reproduced from or based upon 2007 Ordnance Survey mapping with permission of the Controller of HMSO (c) Crown Copyright reserved.
Unauthorised reproduction infringes Crown copyright and may lead to prosecution or civil proceedings West Sussex County Council Licence No. 100018485

TILE REF NO:
TQ1104NES

SHEET ISSUE NO 1
SHEET ACTIVE FROM 09/06/2008



SCALE:
1:1250
at A3 size