

WEST SUSSEX COUNTY COUNCIL
((WORTHING) (PARKING PLACES AND TRAFFIC REGULATION)
(CONSOLIDATION) ORDER 2007)
(AMENDMENT NO. 3) ORDER 2009

West Sussex County Council in exercise of their powers under Sections 1 (1) 2 (1) and (2), 4 (2), 45, 46, 49 and 53 and Part IV of Schedule 9 of the Road Traffic Regulation Act 1984 "the Act" as amended and of all other enabling powers and after consultation with the chief officer of police in accordance with Part III of Schedule 9 to the Act hereby make the following Order:-

1. This Order shall come into operation on the fourteenth day of September 2009 and may be cited as "West Sussex County Council ((Worthing) (Parking Places and Traffic Regulation) (Consolidation) Order 2007) (Amendment No. 3) Order 2009."
2. The "West Sussex County Council (Worthing) (Parking Places and Traffic Regulation) (Consolidation) Order 2007" is hereby amended by the deletion from it of the plans specified in the First Schedule to this Order and the substitution of the plans attached in the Second Schedule to this Order.

FIRST SCHEDULE
Plan numbers to be revoked

TQ1402NES (Issue No. 2)
TQ1503SWS (Issue No. 1)

SECOND SCHEDULE
Plans to be substituted
(as attached)

TQ1402NES (Issue No. 3)
TQ1503SWS (Issue No. 2)

The COMMON SEAL of WEST SUSSEX COUNTY COUNCIL was hereto affixed)
)
 the **EIGHTH** day of **SEPTEMBER 2009**)
 in the presence of) (L.S.)
)
)
)
)
)
)


R. Mawney
Authorised Signatory



**I HEREBY CERTIFY THIS TO
BE A TRUE COPY OF THE
ORIGINAL DOCUMENT**

04/08 DELEGATED Authority

.....*Tony Kenshaw*.....
Authorised Officer
WEST SUSSEX COUNTY COUNCIL

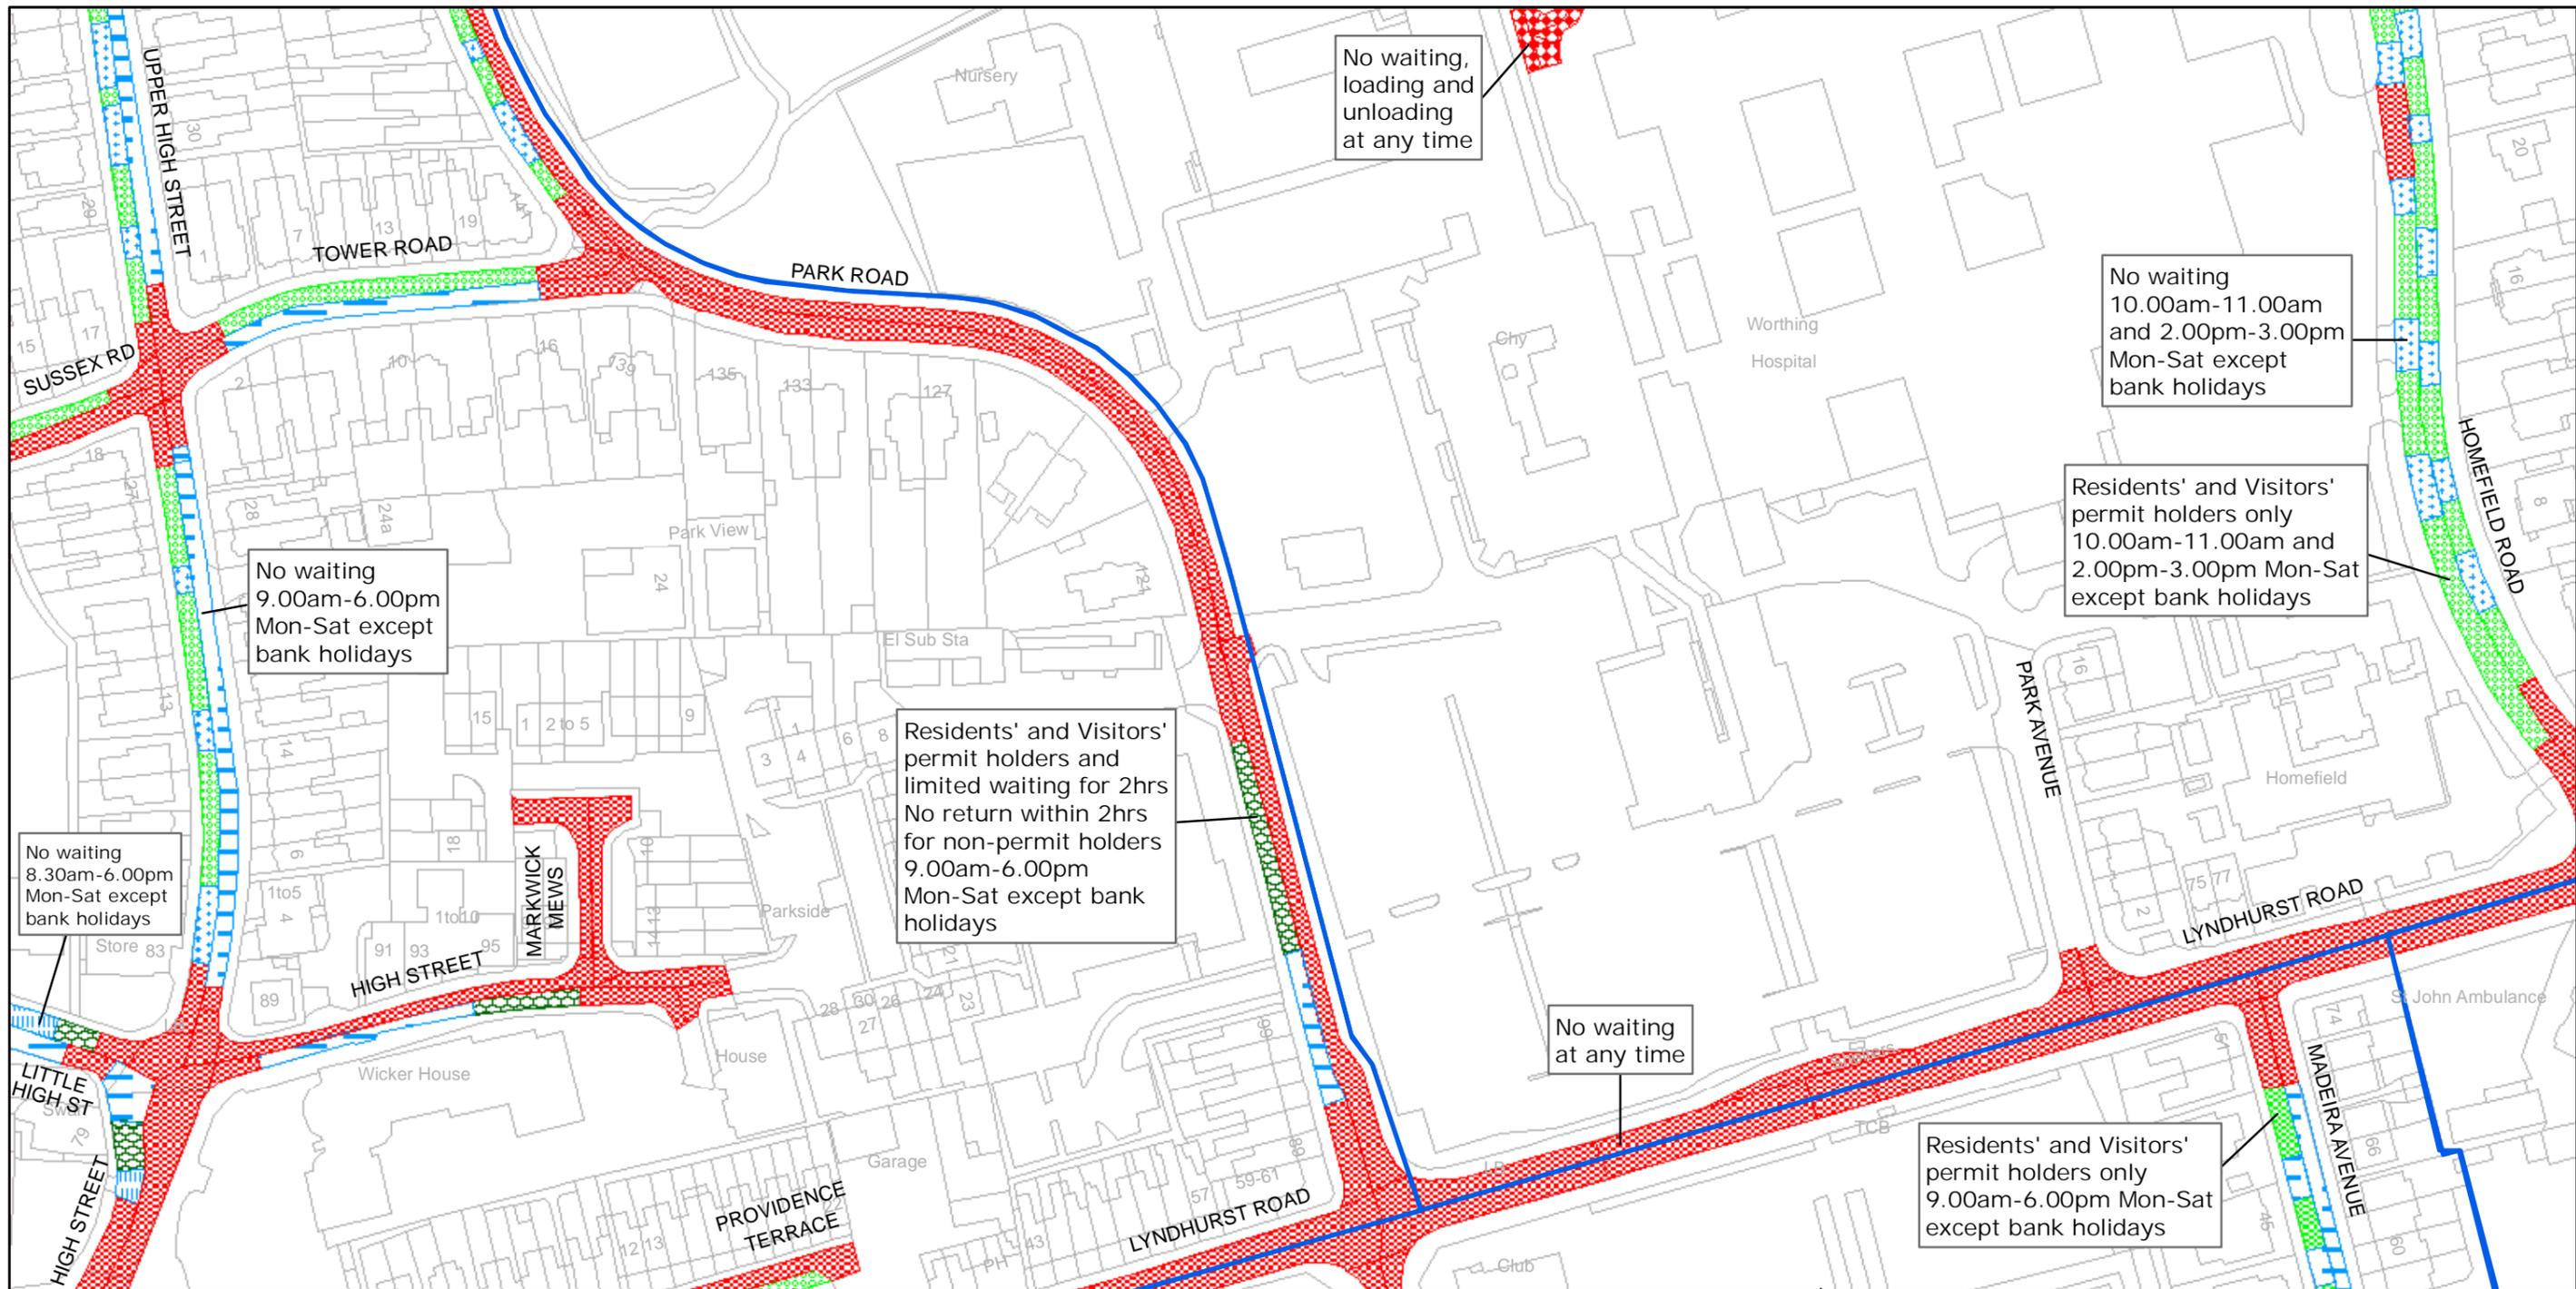


West Sussex County Council
 Infrastructure
 The Grange
 Tower Street
 Chichester
 West Sussex
 PO19 1RH

WORTHING BOROUGH: CENTRAL & SELDEN WARDS
 WAITING RESTRICTIONS

TILE REF NO:
 TQ1503SWS

SHEET ISSUE NO 2

SHEET ACTIVE FROM - 10/09/2009

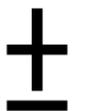

SCALE:
 1:1250
 at A3 size

Reproduced from or based upon 2008 Ordnance Survey mapping with permission of the Controller of HMSO (c) Crown Copyright reserved.
 Unauthorised reproduction infringes Crown copyright and may lead to prosecution or civil proceedings West Sussex County Council Licence No. 100023447