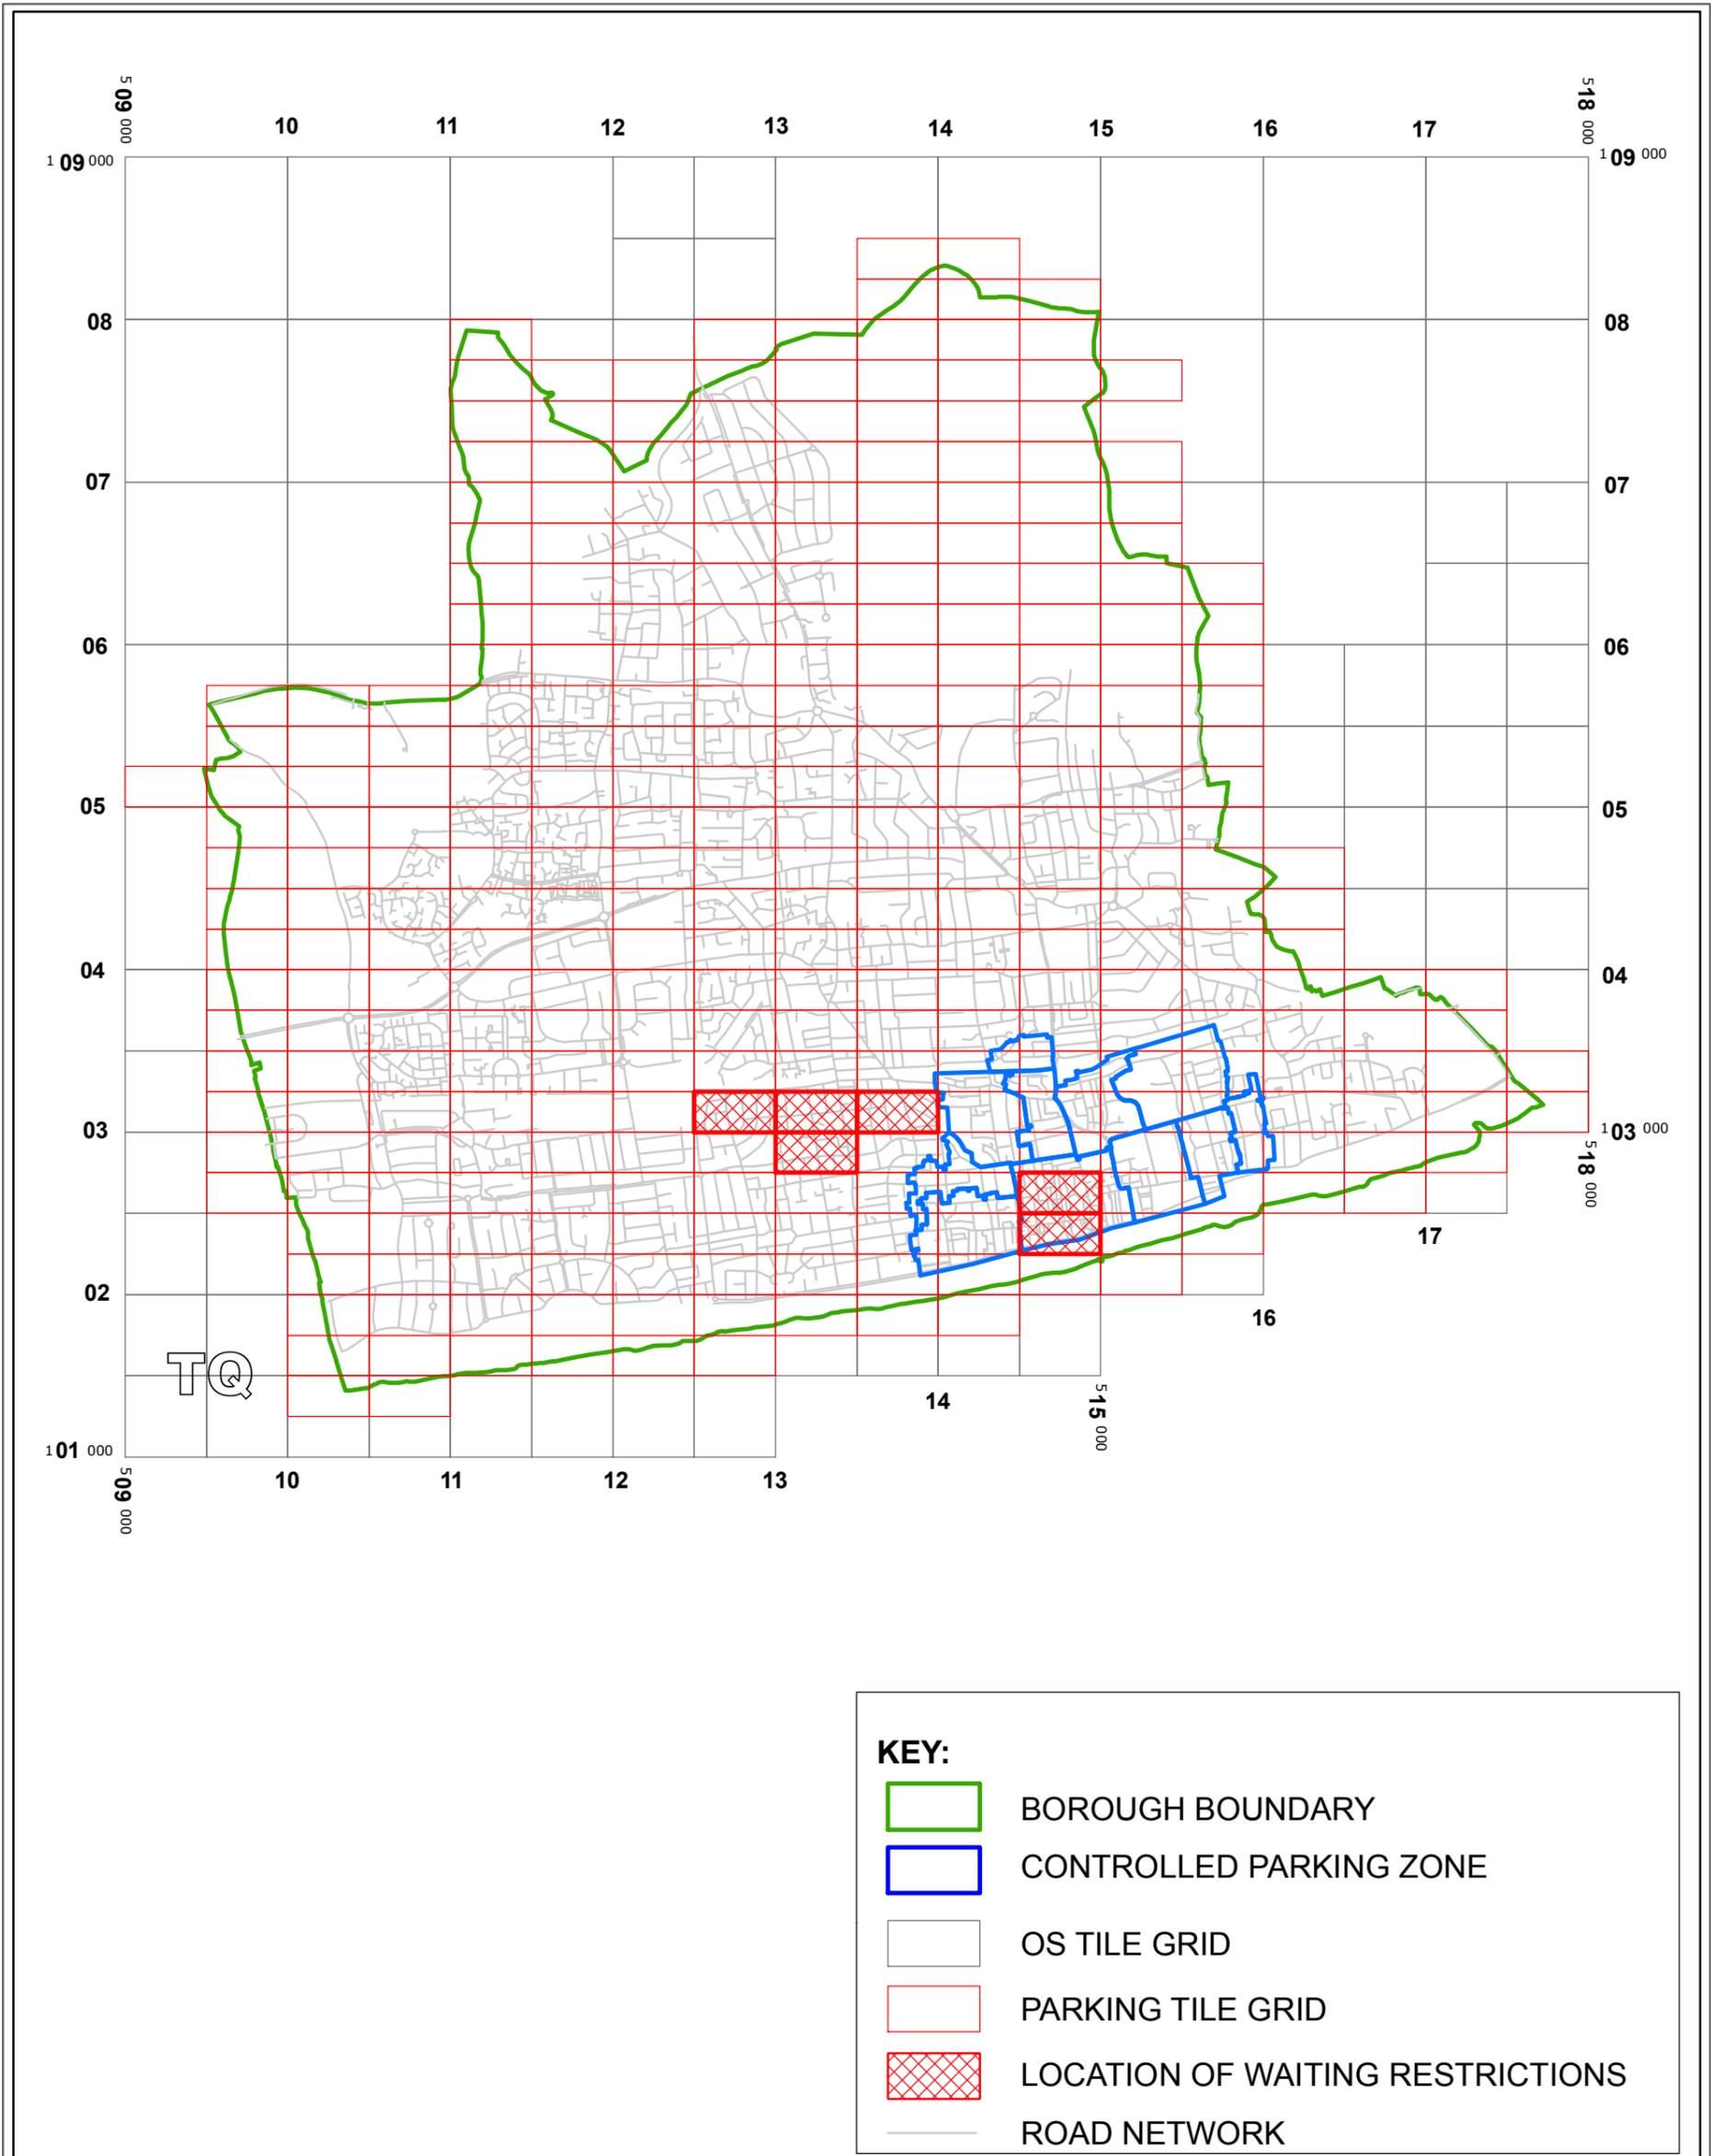


WEST SUSSEX COUNTY COUNCIL
((WORTHING) (PARKING PLACES AND TRAFFIC REGULATION)
(CONSOLIDATION) ORDER 2007)
(AMENDMENT No.2) ORDER 2011

WORTHING: LOCATION OF WAITING RESTRICTIONS



West Sussex County Council
 Infrastructure
 The Grange
 Tower Street
 Chichester
 West Sussex
 PO19 1RH

WEST SUSSEX COUNTY COUNCIL ((WORTHING)
 (PARKING PLACES AND TRAFFIC REGULATION)
 (CONSOLIDATION) ORDER 2007)
 (AMENDMENT No.2) ORDER 2011

LOCATION OF WAITING RESTRICTIONS



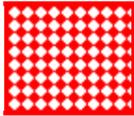
Reproduced from or based upon 2010 Ordnance Survey mapping with permission of the Controller of HMSO (c) Crown Copyright reserved. Unauthorised reproduction infringes Crown copyright and may lead to prosecution or civil proceedings West Sussex County Council Licence No. 100023447

SCALE: 1:40,000
 DATE: 13/05/2011

Key for Waiting Restrictions

All areas over which the provision of the orders apply are defined by the shaded areas as shown on the following plans plus a contiguous area not indicated on the plans of verge and/or footway between the carriageway edge and the highway boundary. The plans in this schedule are based upon grid references of the Ordnance Survey National Grid defined by the OSGB 36 triangulation.

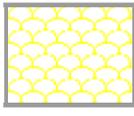
Prohibition of waiting

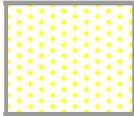
100  z_circle No waiting, loading and unloading at any time

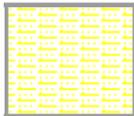
101  check No waiting at any time

156  pat039 No waiting 9.00am-6.00pm Mon-Sat except bank holidays

Prohibition of loading

219  usgs504 No waiting at any time, No loading and unloading 10.00am-4.00pm any day

220  usgs721 No waiting, loading and unloading 9.00am-6.00pm Mon-Sat except bank holidays

221  usgs617 No waiting at any time No loading and unloading 9.00am-6.00pm Mon-Sat except bank holidays

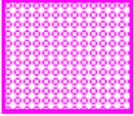
Charged on-street parking

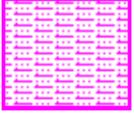
315  usgs721 Voucher and Pay and Display up to 1hr 9.00am-6.00pm Mon-Sat except bank holidays Tariff 1

316  pat019 Voucher and Pay and Display up to 2hrs 9.00am-6.00pm Mon-Sat except bank holidays Tariff 3

Shared Residents Parking & Charged On-street Parking

413  pat038 Voucher, Pay and Display and Residents' and Visitors' permit holders only 9.00am- 6.00pm Mon–Sat except bank holidays Tariff 4

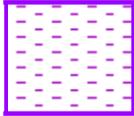
414  circle4 Voucher, Pay and Display and Residents' and Visitors' permit holders only 9.00am-6.00pm Mon–Sat except bank holidays Tariff 3

417  usgs617 Voucher, Pay and Display and Residents' and Visitors' permit holders only 9.00am-6.00pm except bank holidays Mon–Sat Tariff 1

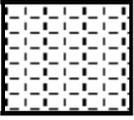
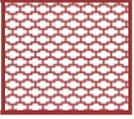
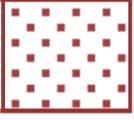
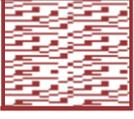
Residents Parking

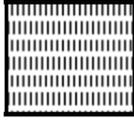
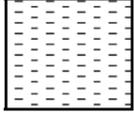
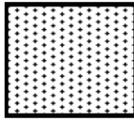
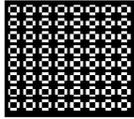
509  check Residents' and Visitors' permit holders only 9.00am-6.00pm Mon-Sat except bank holidays

Free Limited Waiting

714  pat064 Waiting limited to 1hr No return within 1hr 8.30am-6.00pm Mon–Sat

Specified Vehicles

806		pat020	Motorcycles
810		usgs503	Loading bay-Goods vehicles only at any time
811		dot6	Loading bay-Goods vehicles only 7.00am-7.00pm Mon-Sat
827		pat020	Disabled persons vehicles 9.00am-6.00pm Mon-Sat
828		pat019	Loading bay-Goods vehicles only 9.00am-6.00pm Mon-Sat

829		pat038	Public Service Vehicle 9.00am-6.00pm Max stay 15mins no return within 1hr and 6.00pm-9.00am Public Service Vehicles only
830		check	Disabled persons vehicles at any time
840		pat064	Private hire coach/minibus 8.00am-10.00pm Max Stay 15mins No return within 1hr and 10.00pm-8.00am Taxis only
844		usgs721	No stopping at any time except taxis
846		pat079	No stopping at any time except police vehicles

 Individual zone boundaries of Controlled Parking Zone

WEST SUSSEX COUNTY COUNCIL
((WORTHING) (PARKING PLACES AND TRAFFIC REGULATION)
(CONSOLIDATION) ORDER 2007)
(AMENDMENT NO. 2)
ORDER 2011

West Sussex County Council in exercise of their powers under Sections 1 (1) 2 (1) and (2), 4 (2), 45, 46, 49 and 53 and Part IV of Schedule 9 of the Road Traffic Regulation Act 1984 ("the Act") as amended and of all other enabling powers and after consultation with the Chief Officer of Police in accordance with Part III of Schedule 9 to the Act hereby make the following Order:-

1. This Order shall come into operation on the Thirteenth day of May 2011 and may be cited as "West Sussex County Council ((Worthing) (Parking Places and Traffic Regulation) (Consolidation) Order 2007) (Amendment No. 2) Order 2011".
2. The "West Sussex County Council (Worthing) (Parking Places and Traffic Regulation) (Consolidation) Order 2007" is hereby amended by the replacement of the plans specified in the First Schedule to this Order, with the plans specified in the Second Schedule, attached hereto.

FIRST SCHEDULE
Plans to be Replaced

- TQ1303SWS (Issue Number 2)
- TQ1303SES (Issue Number 1)
- TQ1302NWN (Issue Number 1)
- TQ1203SES (Issue Number 1)
- TQ1402NES (Issue Number 4)
- TQ1402SEN (Issue Number 3)

SECOND SCHEDULE
Replacement Plans

- TQ1303SWS (Issue Number 3)
- TQ1303SES (Issue Number 2)
- TQ1302NWN (Issue Number 2)
- TQ1203SES (Issue Number 2)
- TQ1402NES (Issue Number 5)
- TQ1402SEN (Issue Number 4)

THE Common Seal of THE)
 WEST SUSSEX COUNTY COUNCIL)
 was hereto affixed the *TWELFTH*)
 day of *MAY* 2011)
)
)
M. Kendall)
 Authorised Signatory)
 WOR-018-MM)



04/08 DELEGATED AUTHORITY



No waiting
at any time



West Sussex County Council
Infrastructure
The Grange
Tower Street
Chichester
West Sussex
PO19 1RH

WORTHING BOROUGH: MARINE WARD
WAITING RESTRICTIONS

Reproduced from or based upon 2010 Ordnance Survey mapping with permission of the Controller of HMSO (c) Crown Copyright reserved.
Unauthorised reproduction infringes Crown copyright and may lead to prosecution or civil proceedings West Sussex County Council Licence No. 100023447

TILE REF NO:
TQ1203SES

SHEET ISSUE NO 2

SHEET ACTIVE FROM - 13/05/2011



SCALE:
1:1250
at A3 size



West Sussex County Council
 Infrastructure
 The Grange
 Tower Street
 Chichester
 West Sussex
 PO19 1RH

WORTHING BOROUGH: HEENE AND MARINE WARDS
 WAITING RESTRICTIONS

Reproduced from or based upon 2010 Ordnance Survey mapping with permission of the Controller of HMSO (c) Crown Copyright reserved.
 Unauthorised reproduction infringes Crown copyright and may lead to prosecution or civil proceedings West Sussex County Council Licence No. 100023447

TILE REF NO:
 TQ1302NWN

SHEET ISSUE NO 2
 SHEET ACTIVE FROM - 13/05/2011



SCALE:
 1:1250
 at A3 size



West Sussex County Council
 Infrastructure
 The Grange
 Tower Street
 Chichester
 West Sussex
 PO19 1RH

WORTHING BOROUGH: CENTRAL AND HEENE WARDS
 WAITING RESTRICTIONS

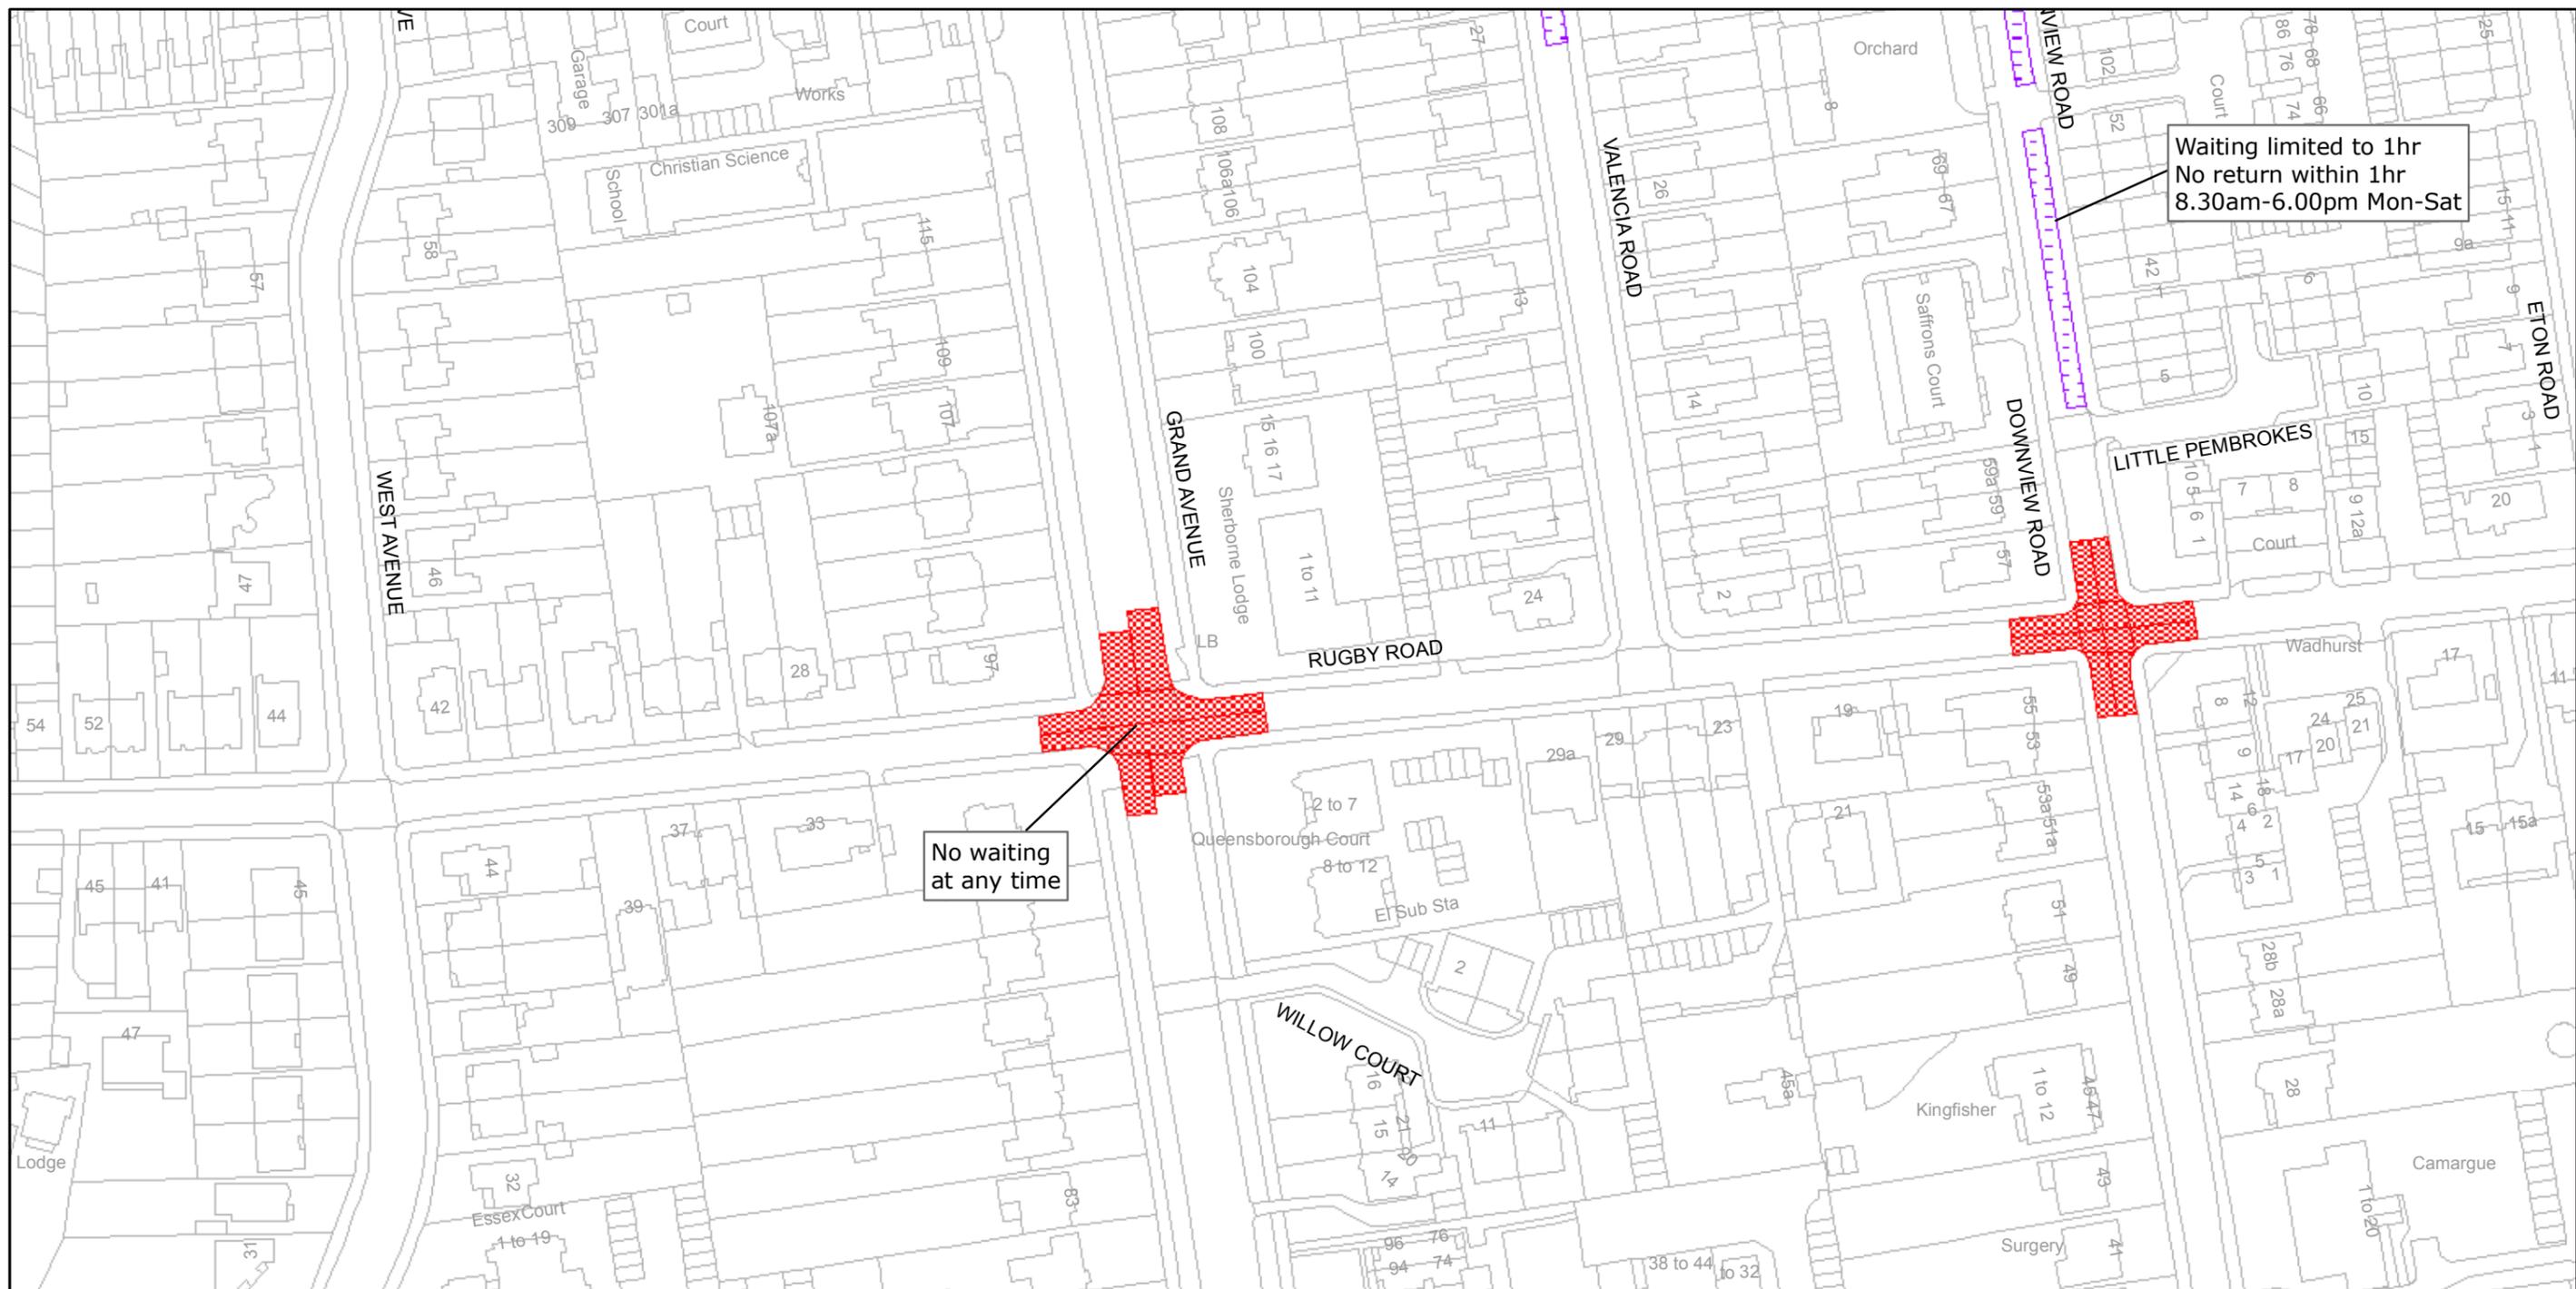
TILE REF NO:
 TQ1303SES

SHEET ISSUE NO 2
 SHEET ACTIVE FROM - 13/05/2011



SCALE:
 1:1250
 at A3 size

Reproduced from or based upon 2010 Ordnance Survey mapping with permission of the Controller of HMSO (c) Crown Copyright reserved.
 Unauthorised reproduction infringes Crown copyright and may lead to prosecution or civil proceedings West Sussex County Council Licence No. 100023447



Waiting limited to 1hr
 No return within 1hr
 8.30am-6.00pm Mon-Sat

No waiting
 at any time



West Sussex County Council
 Infrastructure
 The Grange
 Tower Street
 Chichester
 West Sussex
 PO19 1RH

WORTHING BOROUGH: HEENE WARD
 WAITING RESTRICTIONS

TILE REF NO:
 TQ1303SWS

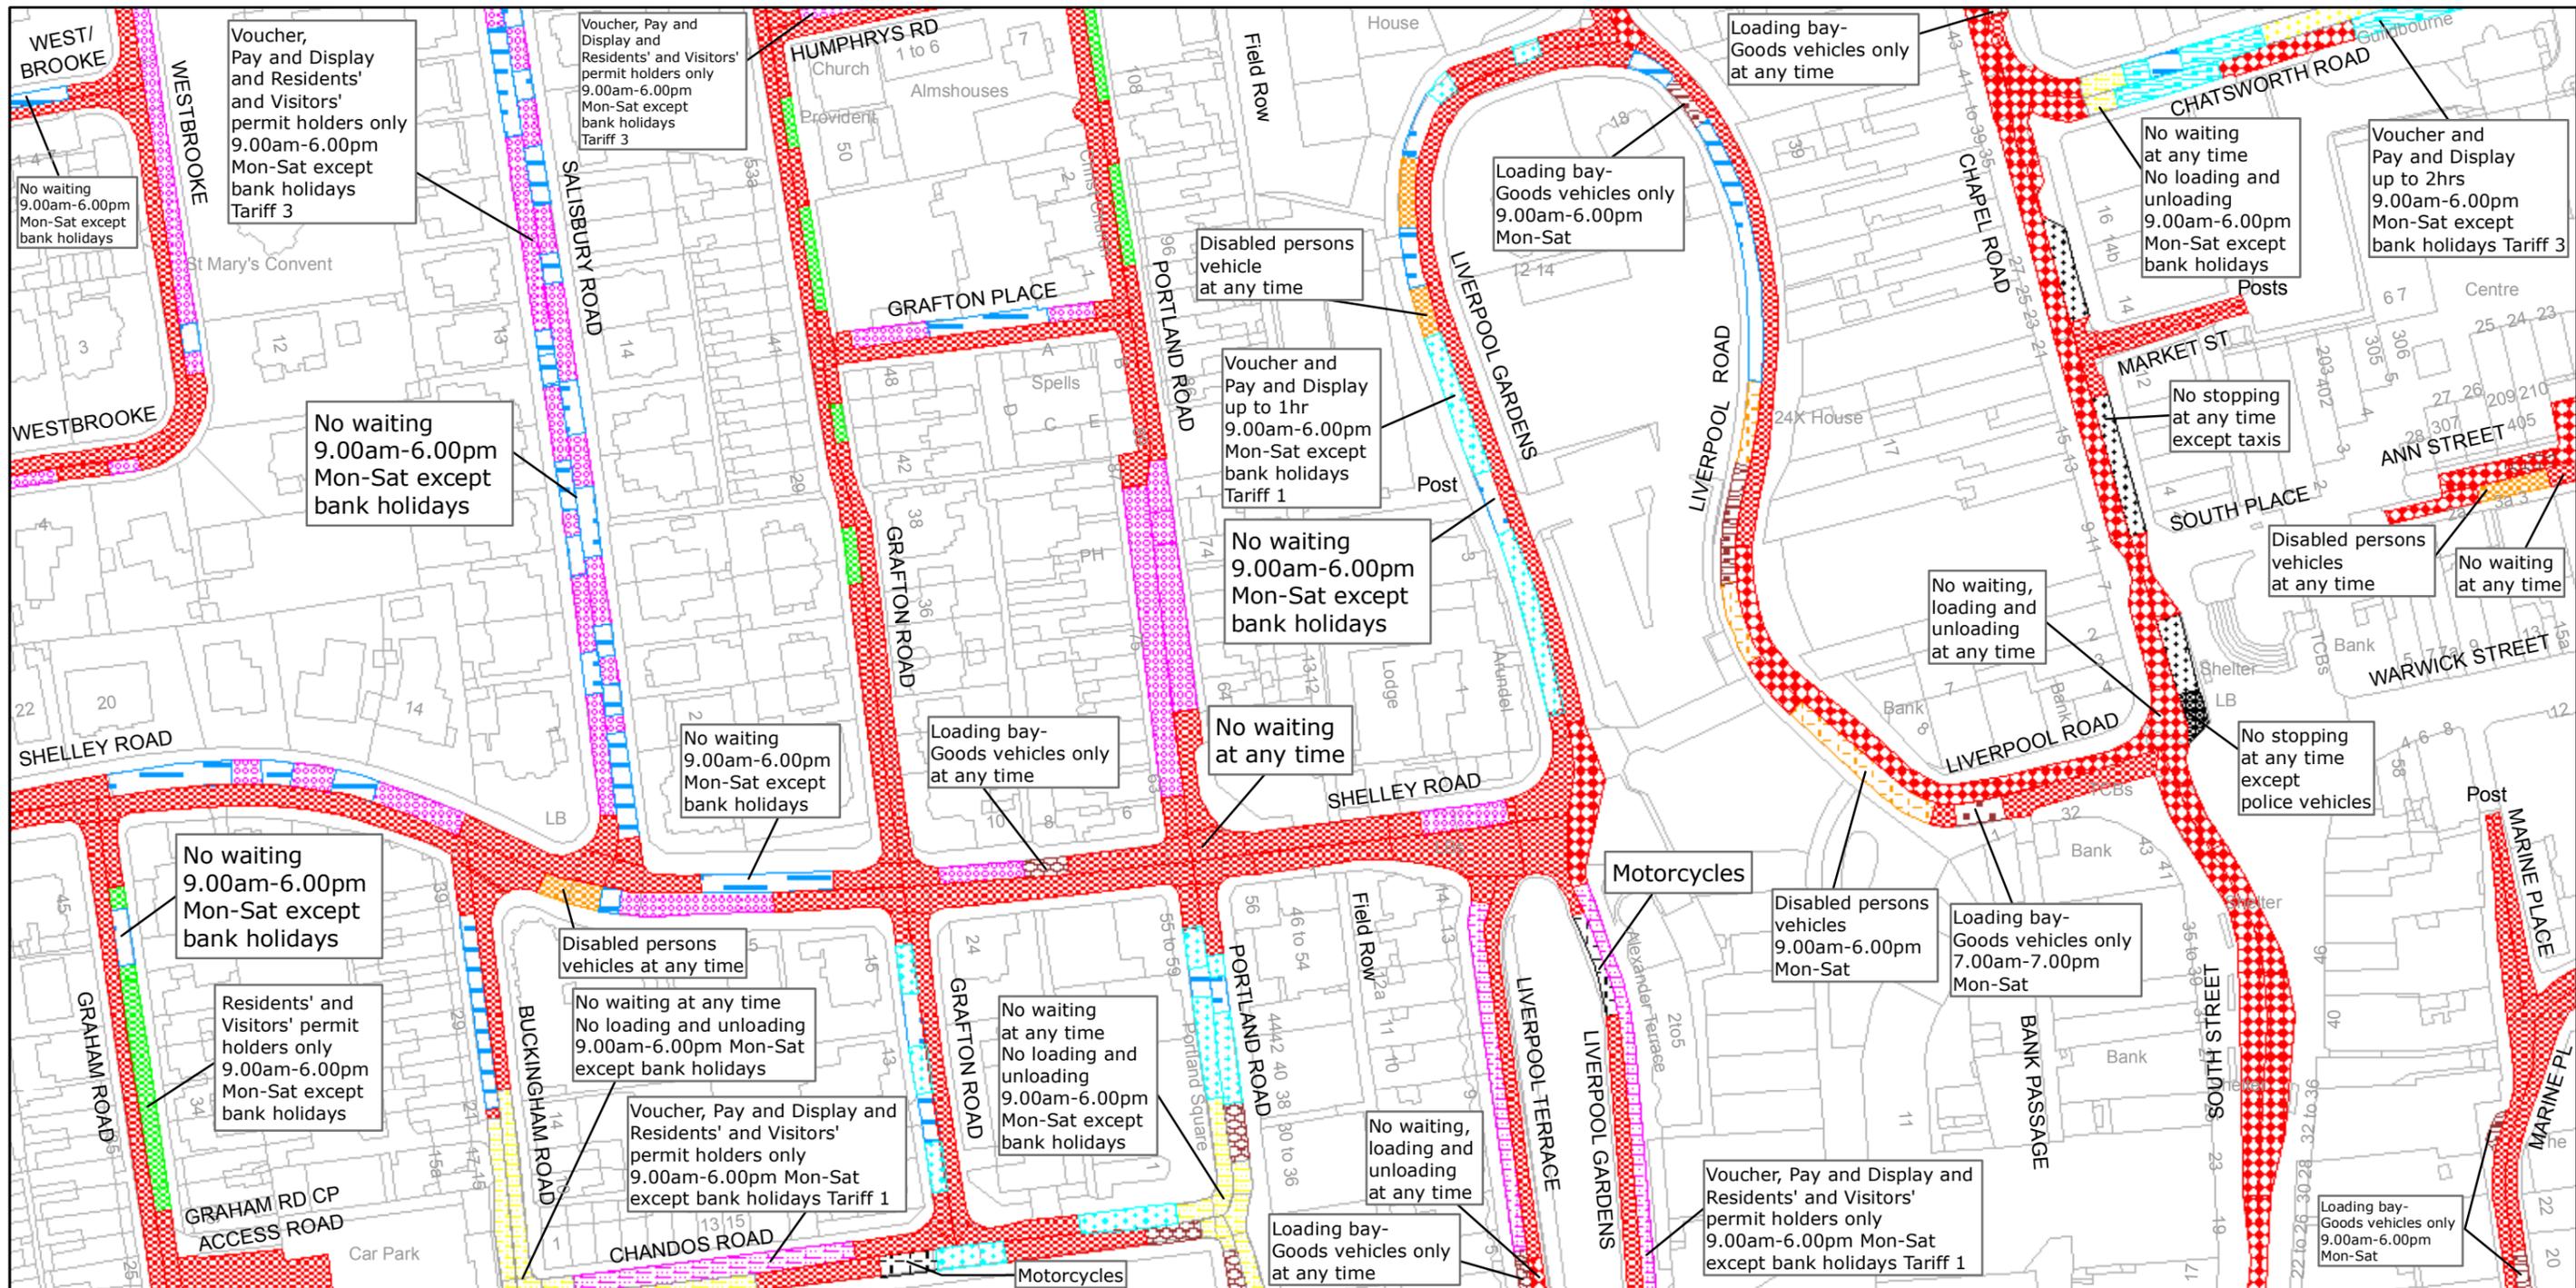
SHEET ISSUE NO 3

SHEET ACTIVE FROM - 13/05/2011



SCALE:
 1:1250
 at A3 size

Reproduced from or based upon 2010 Ordnance Survey mapping with permission of the Controller of HMSO (c) Crown Copyright reserved.
 Unauthorised reproduction infringes Crown copyright and may lead to prosecution or civil proceedings West Sussex County Council Licence No. 100023447



West Sussex County Council
 Infrastructure
 The Grange
 Tower Street
 Chichester
 West Sussex
 PO19 1RH

WORTHING BOROUGH: CENTRAL WARD
 WAITING RESTRICTIONS

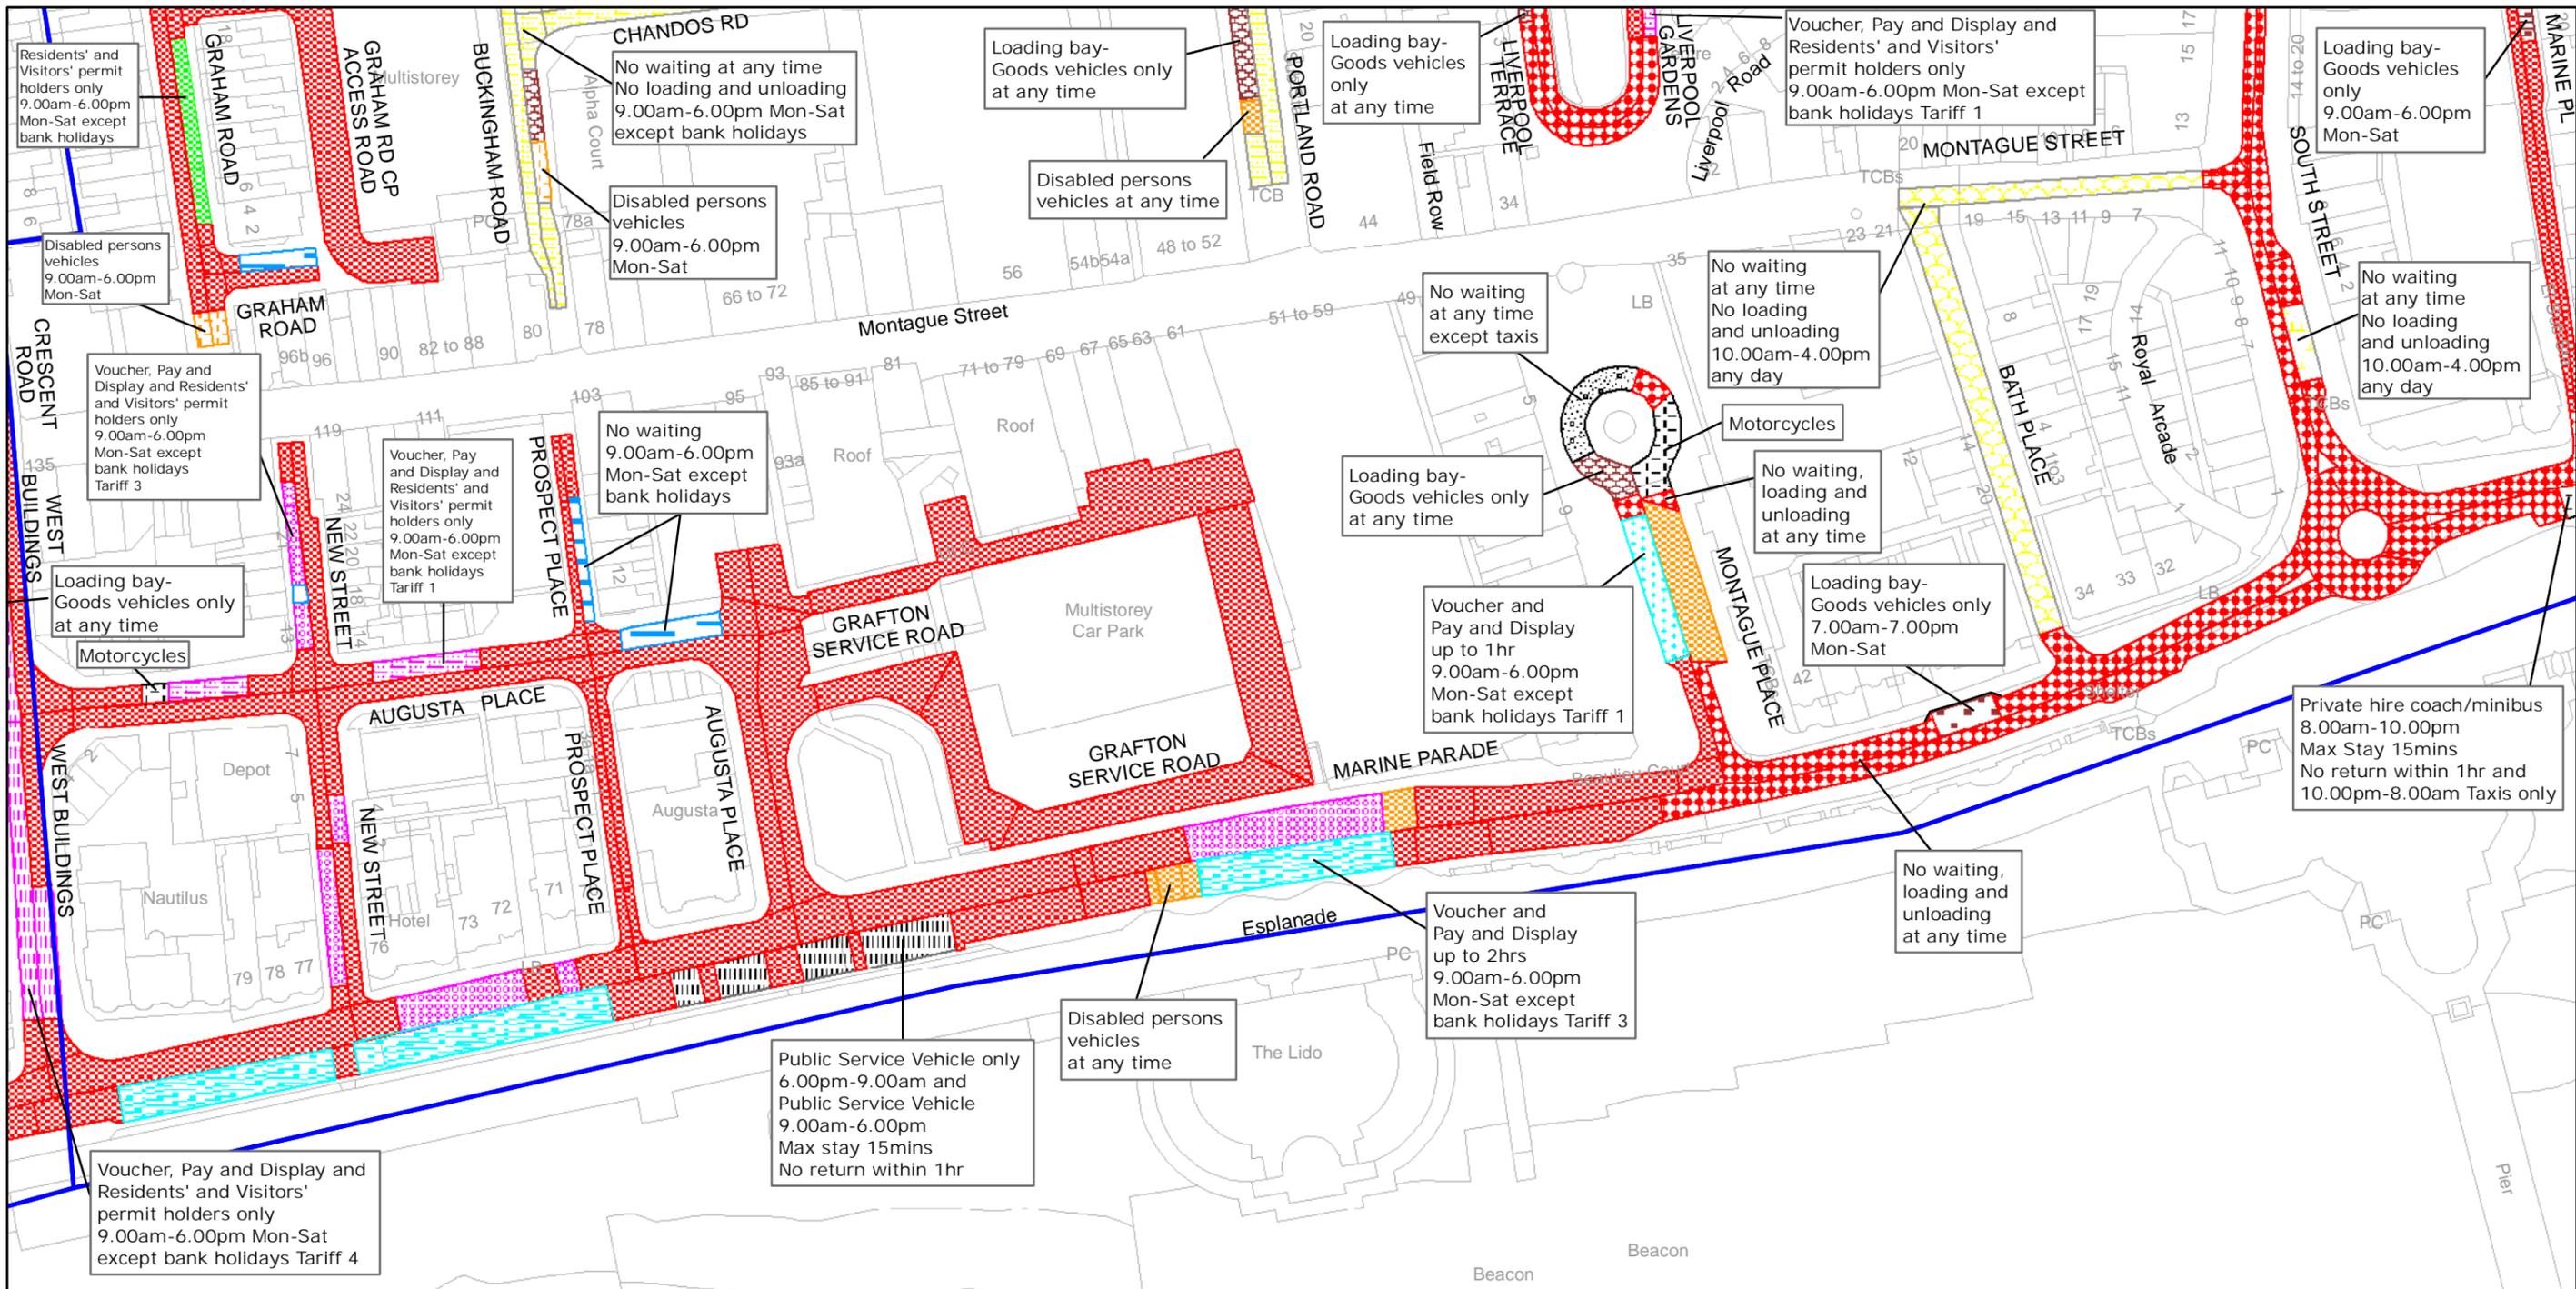
Reproduced from or based upon 2010 Ordnance Survey mapping with permission of the Controller of HMSO (c) Crown Copyright reserved.
 Unauthorised reproduction infringes Crown copyright and may lead to prosecution or civil proceedings West Sussex County Council Licence No. 100023447

TILE REF NO:
 TQ1402NES

SHEET ISSUE NO 5
 SHEET ACTIVE FROM - 13/05/2011



SCALE:
 1:1250
 at A3 size



West Sussex County Council
 Highways & Transport
 The Grange
 Tower Street
 Chichester
 West Sussex
 PO19 1RH

WORTHING BOROUGH: CENTRAL WARD
 WAITING RESTRICTIONS

Reproduced from or based upon 2010 Ordnance Survey mapping with permission of the Controller of HMSO (c) Crown Copyright reserved.
 Unauthorised reproduction infringes Crown copyright and may lead to prosecution or civil proceedings West Sussex County Council Licence No. 100023447

TILE REF NO:
 TQ1402SEN

SHEET ISSUE NO 4
 SHEET ACTIVE FROM - 13/05/2011



SCALE:
 1:1250

at A3 size