


WEST SUSSEX COUNTY COUNCIL  
((WORTHING) (PARKING PLACES AND TRAFFIC REGULATION)  
(CONSOLIDATION) ORDER 2007)  
(GORING ROAD AMENDMENT) ORDER 2012

# WORTHING: LOCATION OF WAITING RESTRICTIONS

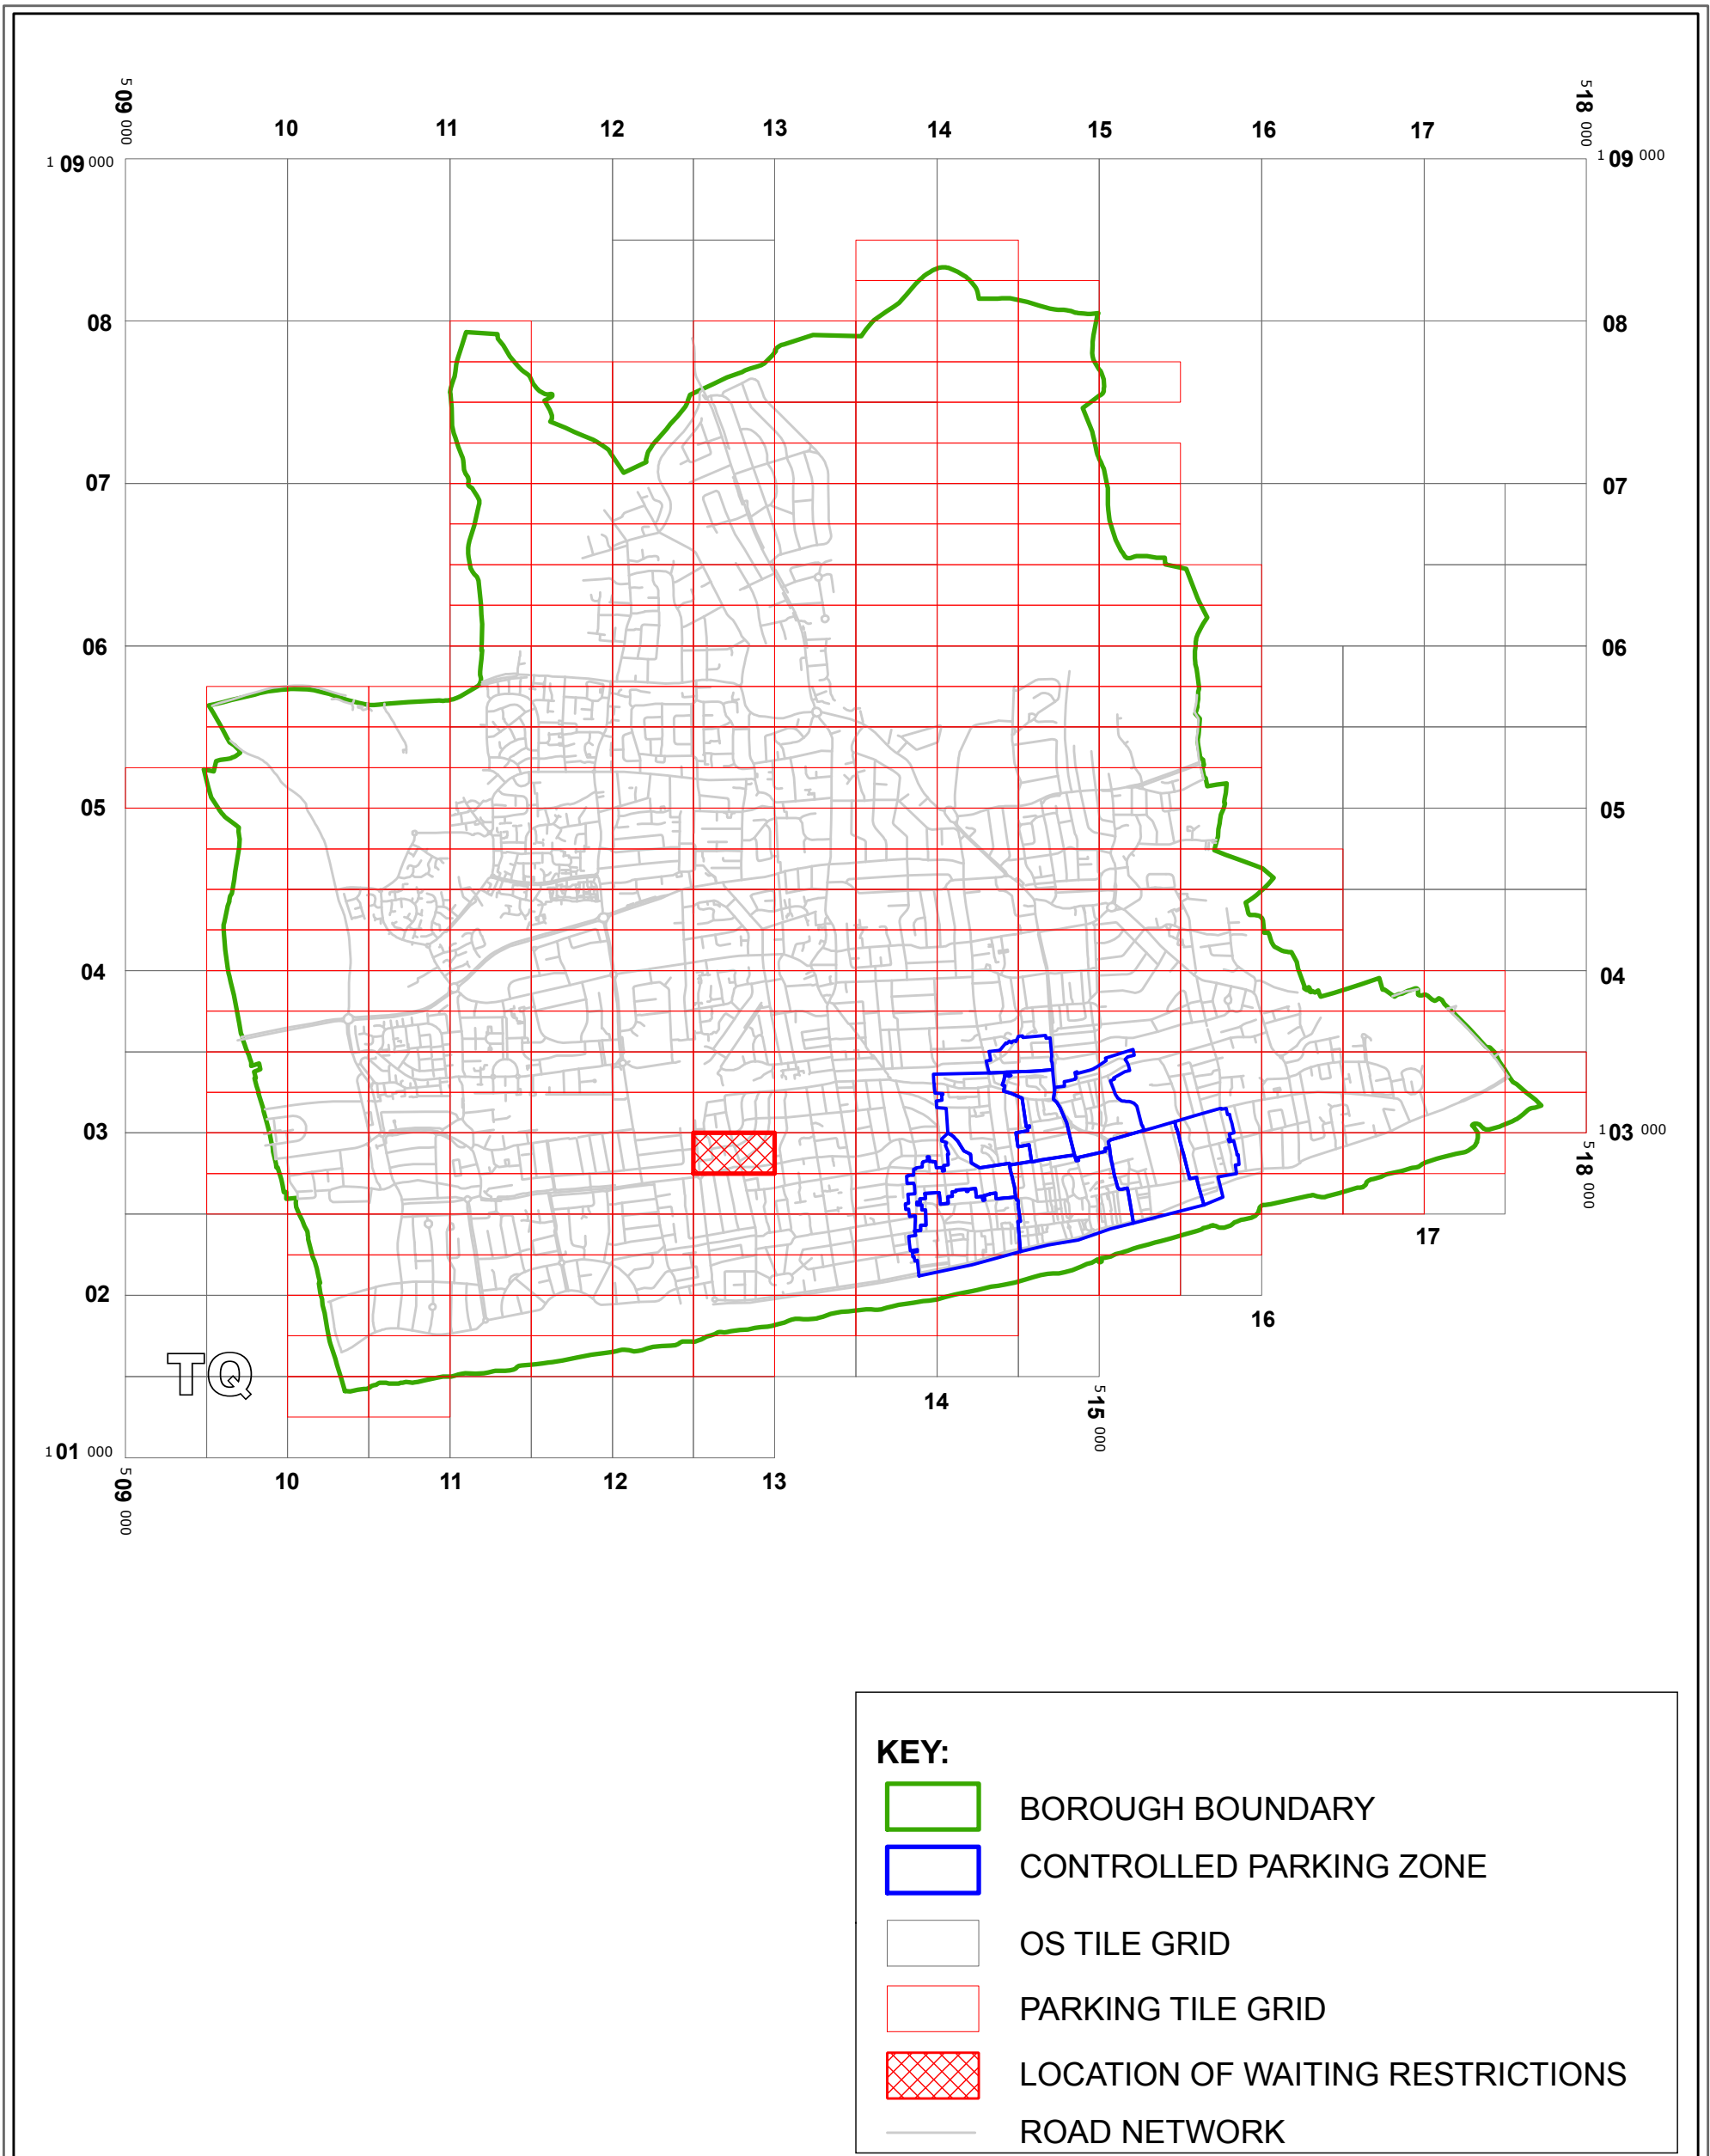

West Sussex County Council  
 Infrastructure  
 The Grange  
 Tower Street  
 Chichester  
 West Sussex  
 PO19 1RH

WEST SUSSEX COUNTY COUNCIL  
 ((WORTHING BOROUGH)  
 (PARKING PLACES AND TRAFFIC REGULATION)  
 (CONSOLIDATION ORDER 2007))  
 (GORING ROAD AMENDMENT) ORDER 2012

LOCATION OF WAITING RESTRICTIONS



Reproduced from or based upon 2010 Ordnance Survey mapping with permission of the Controller of HMSO (c) Crown Copyright reserved. Unauthorised reproduction infringes Crown copyright and may lead to prosecution or civil proceedings West Sussex County Council Licence No. 100023447

SCALE: 1:40,000  
 DATE: 16/01/2012

**Key for Waiting Restrictions**


All areas over which the provision of the orders apply are defined by the shaded areas as shown on the following plans plus a contiguous area not indicated on the plans of verge and/or footway between the carriageway edge and the highway boundary. The plans in this schedule are based upon grid references of the Ordnance Survey National Grid defined by the OSGB 36 triangulation.

**Prohibition of waiting**



101 check


No waiting at any time

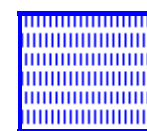

108 pat 038

No waiting 8.30am-6.00pm Mon-Sat


**Free Limited Waiting**

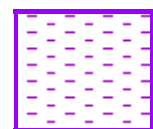

714 pat064

Waiting limited to 1hr No return within 1hr  
8.30am-6.00pm Mon-Sat

**Specified Vehicles**

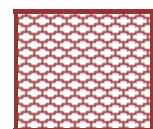

810 usgs503

Loading bay-Goods vehicles only at any time

**WEST SUSSEX COUNTY COUNCIL**  
**((WORTHING) (PARKING PLACES AND TRAFFIC REGULATION)**  
**(CONSOLIDATION) ORDER 2007)**  
**(GORING ROAD AMENDMENT) ORDER 2012**

West Sussex County Council in exercise of their powers under Sections 1 (1) 2 (1) and (2), 4 (2), 45, 46, 49 and 53 and Part IV of Schedule 9 of the Road Traffic Regulation Act 1984 "the Act" as amended and of all other enabling powers and after consultation with the chief officer of police in accordance with Part III of Schedule 9 to the Act hereby make the following Order:-

1. This Order shall come into operation on the sixteenth day of January 2012 and may be cited as "West Sussex County Council ((Worthing) (Parking Places and Traffic Regulation) (Consolidation) Order 2007) (Goring Road Amendment) Order 2012."
2. The "West Sussex County Council (Worthing) (Parking Places and Traffic Regulation) (Consolidation) Order 2007" is hereby amended by the deletion from it of the plan specified in the First Schedule to this Order and the substitution of the plan attached in the Second Schedule to this Order.

**FIRST SCHEDULE**  
**Plan number to be revoked**

TQ1202NEN (Issue No. 1)

**SECOND SCHEDULE**  
**Plan to be substituted**  
**(as attached)**

TQ1202NEN (Issue No. 2)

The COMMON SEAL of WEST SUSSEX COUNTY COUNCIL was hereto affixed )  
 )  
 the TENTH day of JANUARY 2012. )  
 in the presence of ) (L.S.)  
 )  
 )  
 )  
 )  
 )  
 )  
 )  
 )

*M. Hensell*  
 Authorised Signatory




*04/08 DELEGATED AUTHORITY*

I HEREBY CERTIFY THIS TO  
 BE A TRUE COPY OF THE  
 ORIGINAL DOCUMENT

*Tommy Kenward*

.....  
 Authorised Officer  
 WEST SUSSEX COUNTY COUNCIL

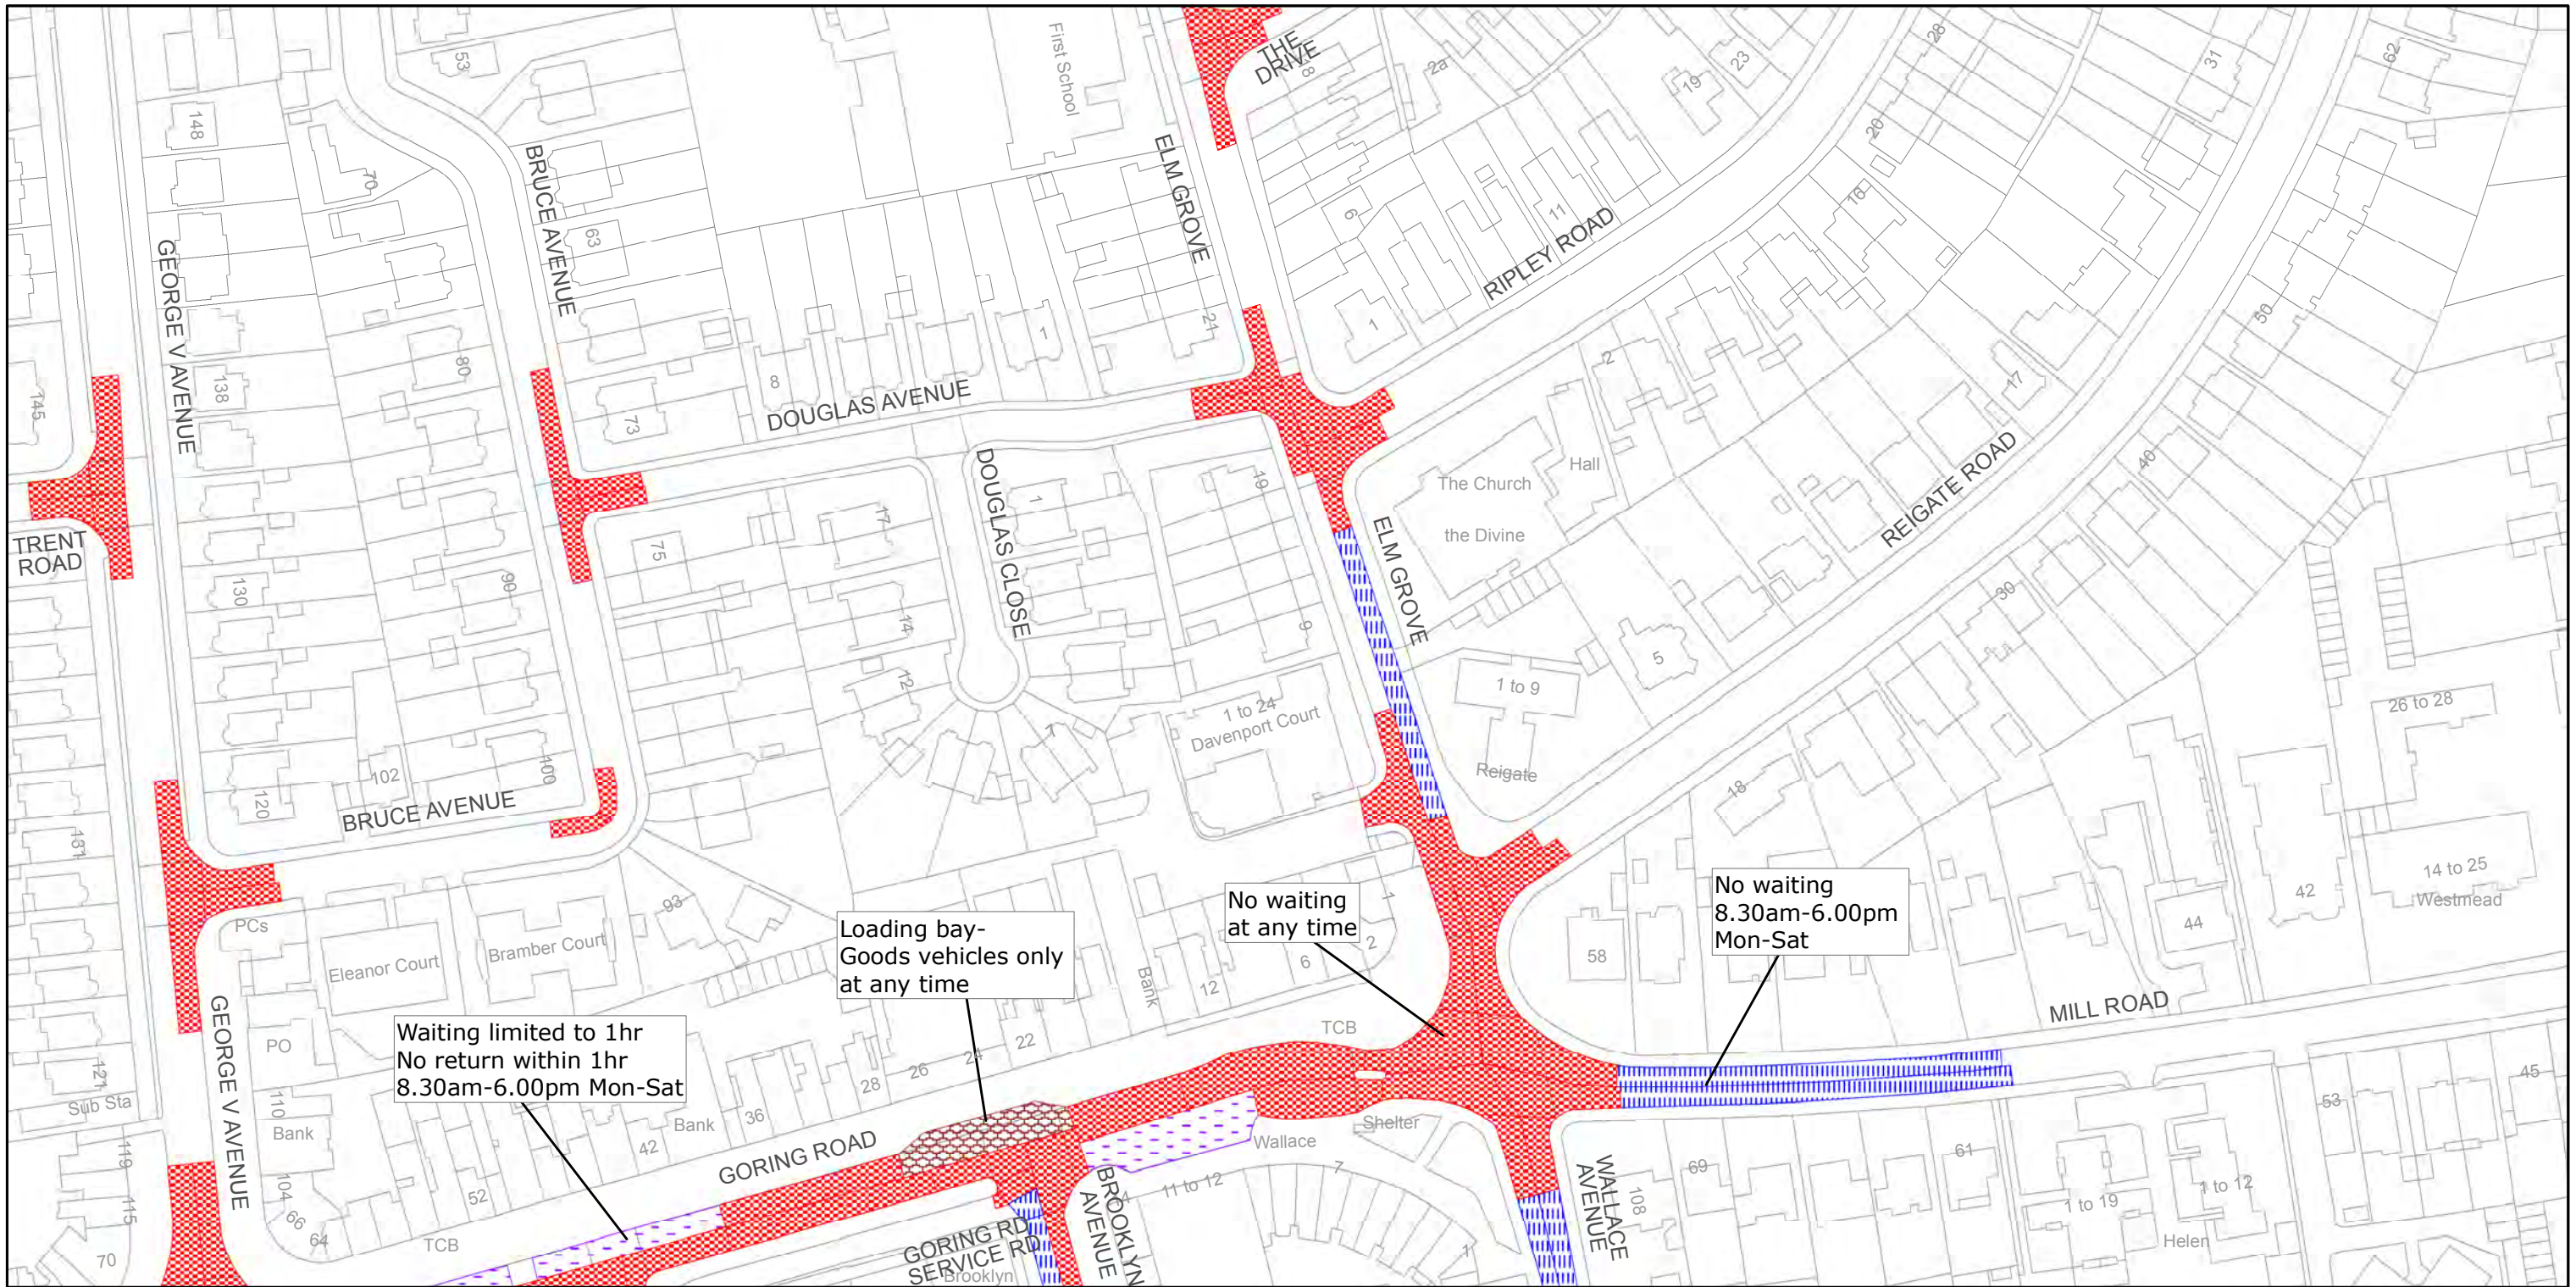

West Sussex County Council  
 Highways & Transport  
 The Grange  
 Tower Street  
 Chichester  
 West Sussex  
 PO19 1RH

**WORTHING BOROUGH: MARINE WARD**  
**WAITING RESTRICTIONS**

Reproduced from or based upon 2010 Ordnance Survey mapping with permission of the Controller of HMSO (c) Crown Copyright reserved.  
 Unauthorised reproduction infringes Crown copyright and may lead to prosecution or civil proceedings West Sussex County Council Licence No. 100018485

**TILE REF NO:**  
**TQ1202NEN**

SHEET ISSUE NO 2  
 SHEET ACTIVE FROM 16/01/2012



SCALE:  
 1:1250  
 at A3 size