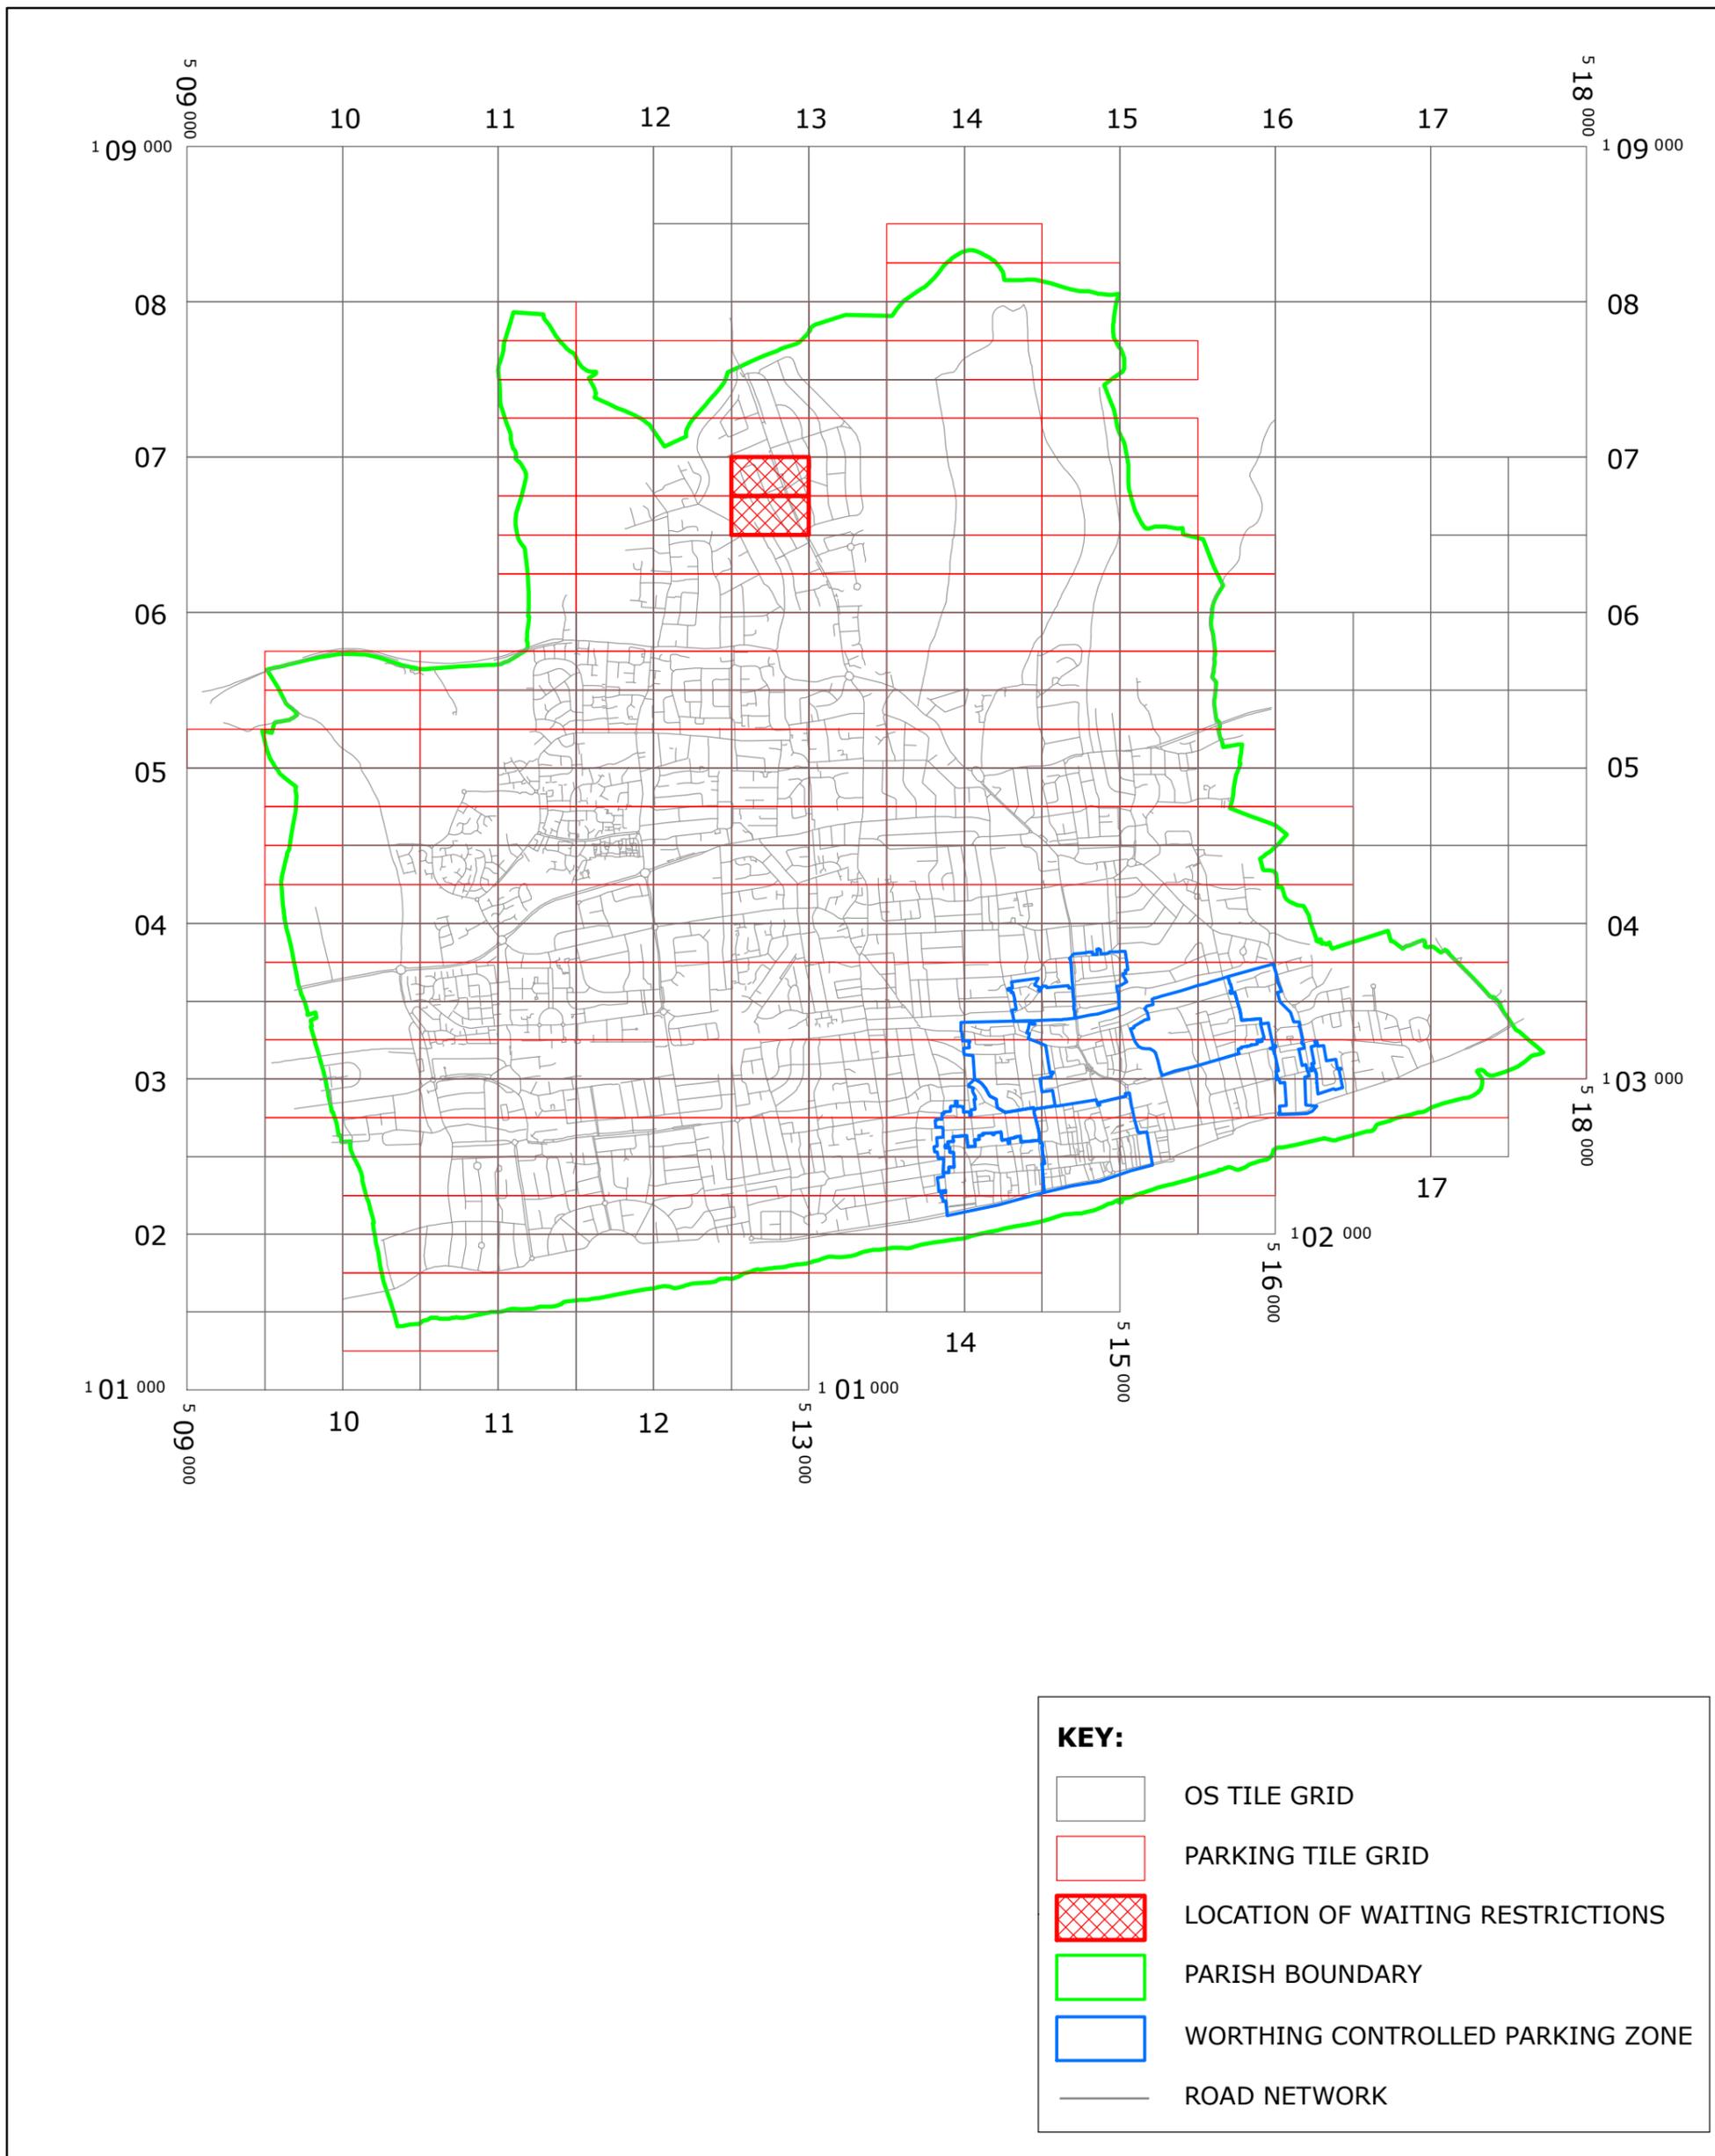


WEST SUSSEX COUNTY COUNCIL ((WORTHING)
(PARKING PLACES AND TRAFFIC REGULATION)
(CONSOLIDATION) ORDER 2007)
(FINDON VALLEY: FINDON ROAD SHOPS AMENDMENT)
ORDER 2014

WORTHING: LOCATION OF WAITING RESTRICTIONS



West Sussex County Council
 Communities & Infrastructure
 The Grange
 Tower Street
 Chichester
 West Sussex
 PO19 1RH

WEST SUSSEX COUNTY COUNCIL ((WORTHING)
 (PARKING PLACES AND TRAFFIC REGULATION)
 (CONSOLIDATION) ORDER 2007)
 (FINDON VALLEY: FINDON ROAD SHOPS AMENDMENT)
 ORDER 2014
 LOCATION OF WAITING RESTRICTIONS



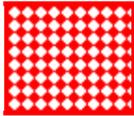
Reproduced from or based upon 2013 Ordnance Survey material with permissions of the Controller of HMSO
 (c) Crown Copyright reserved. Unauthorised reproduction infringes Crown copyright and may lead to
 prosecution or civil proceedings West Sussex County Council Licence No. 100023447

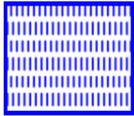
SCALE: 1:40,000
 DATE: 14/11/2014

Key for Waiting Restrictions

All areas over which the provision of the orders apply are defined by the shaded areas as shown on the following plans plus a contiguous area not indicated on the plans of verge and/or footway between the carriageway edge and the highway boundary. The plans in this schedule are based upon grid references of the Ordnance Survey National Grid defined by the OSGB 36 triangulation.

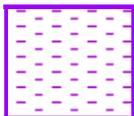
Prohibition of waiting at any time

100  z_circle No waiting, loading and unloading at any time

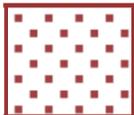
108  pat 038 No waiting 8.30am-6.00pm Mon-Sat

101  check No waiting at any time

Free Limited Waiting

714  pat064 Waiting limited to 1hr No return within 1hr 8.30am-6.00pm Mon-Sat

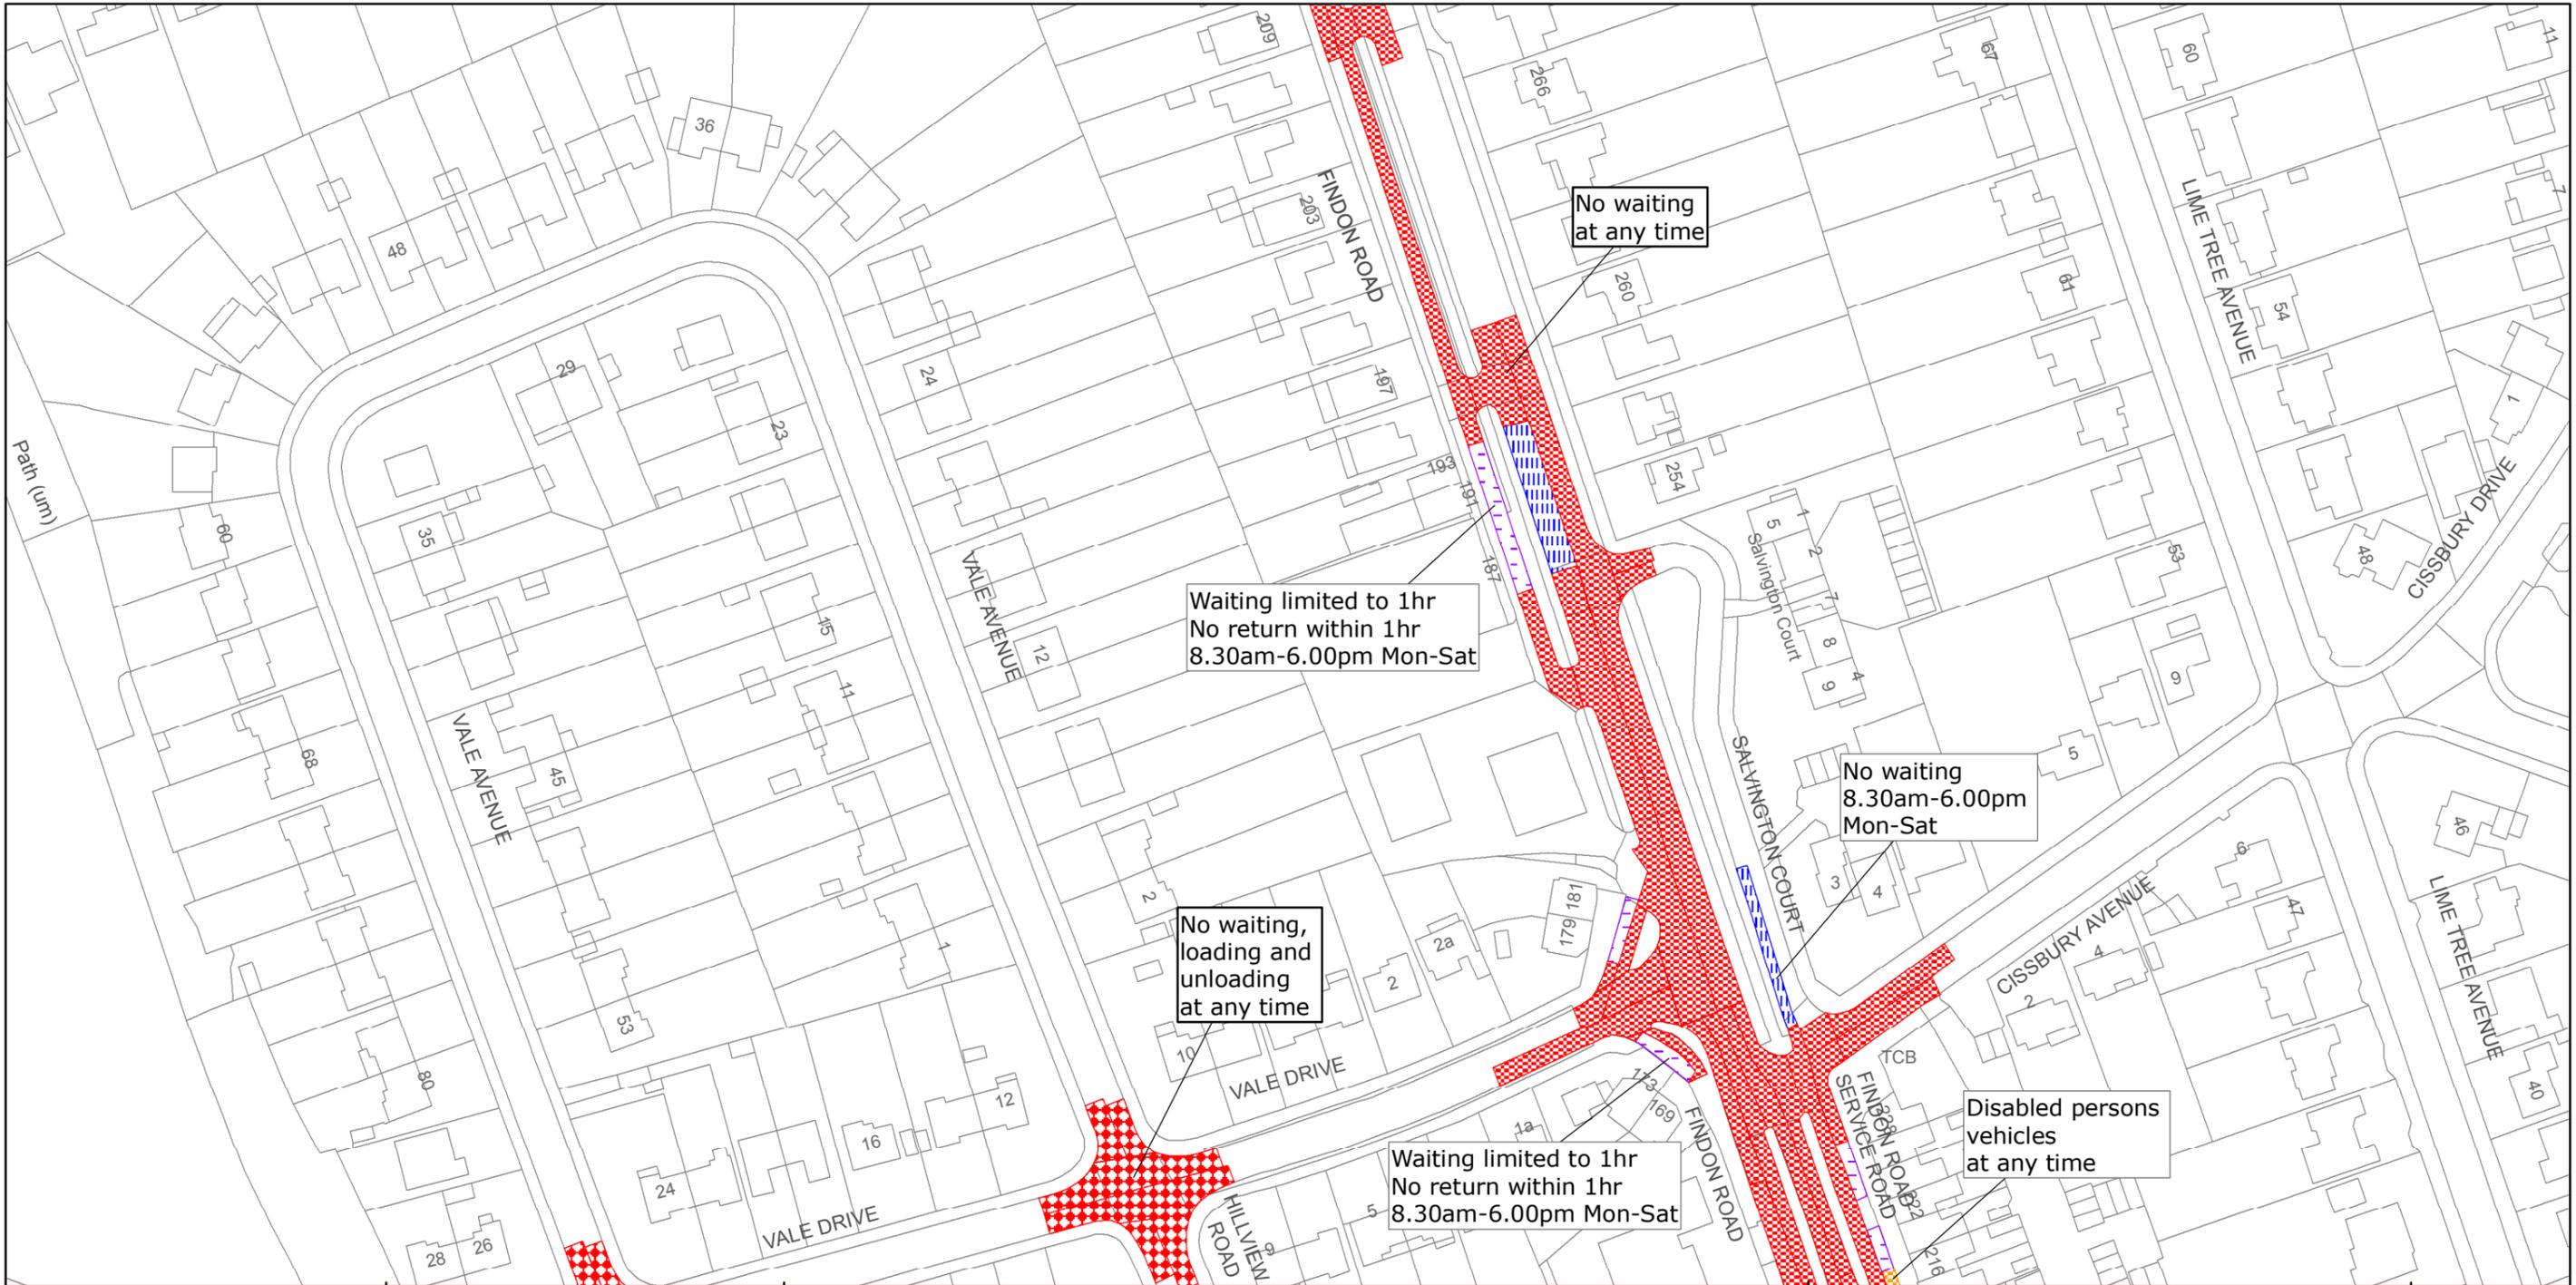
Specified Vehicles

811  dot6 Loading bay-Goods vehicles only 7.00am-7.00pm Mon-Sat

830  check Disabled persons vehicles at any time

Clearways

1100  usgs503 School Keep Clear- No stopping at any time



West Sussex County Council
 Highways & Transport
 The Grange
 Tower Street
 Chichester
 West Sussex
 PO19 1RH

WORTHING BOROUGH: OFFINGTON WARD
 WAITING RESTRICTIONS

TILE REF NO:
 TQ1206NEN

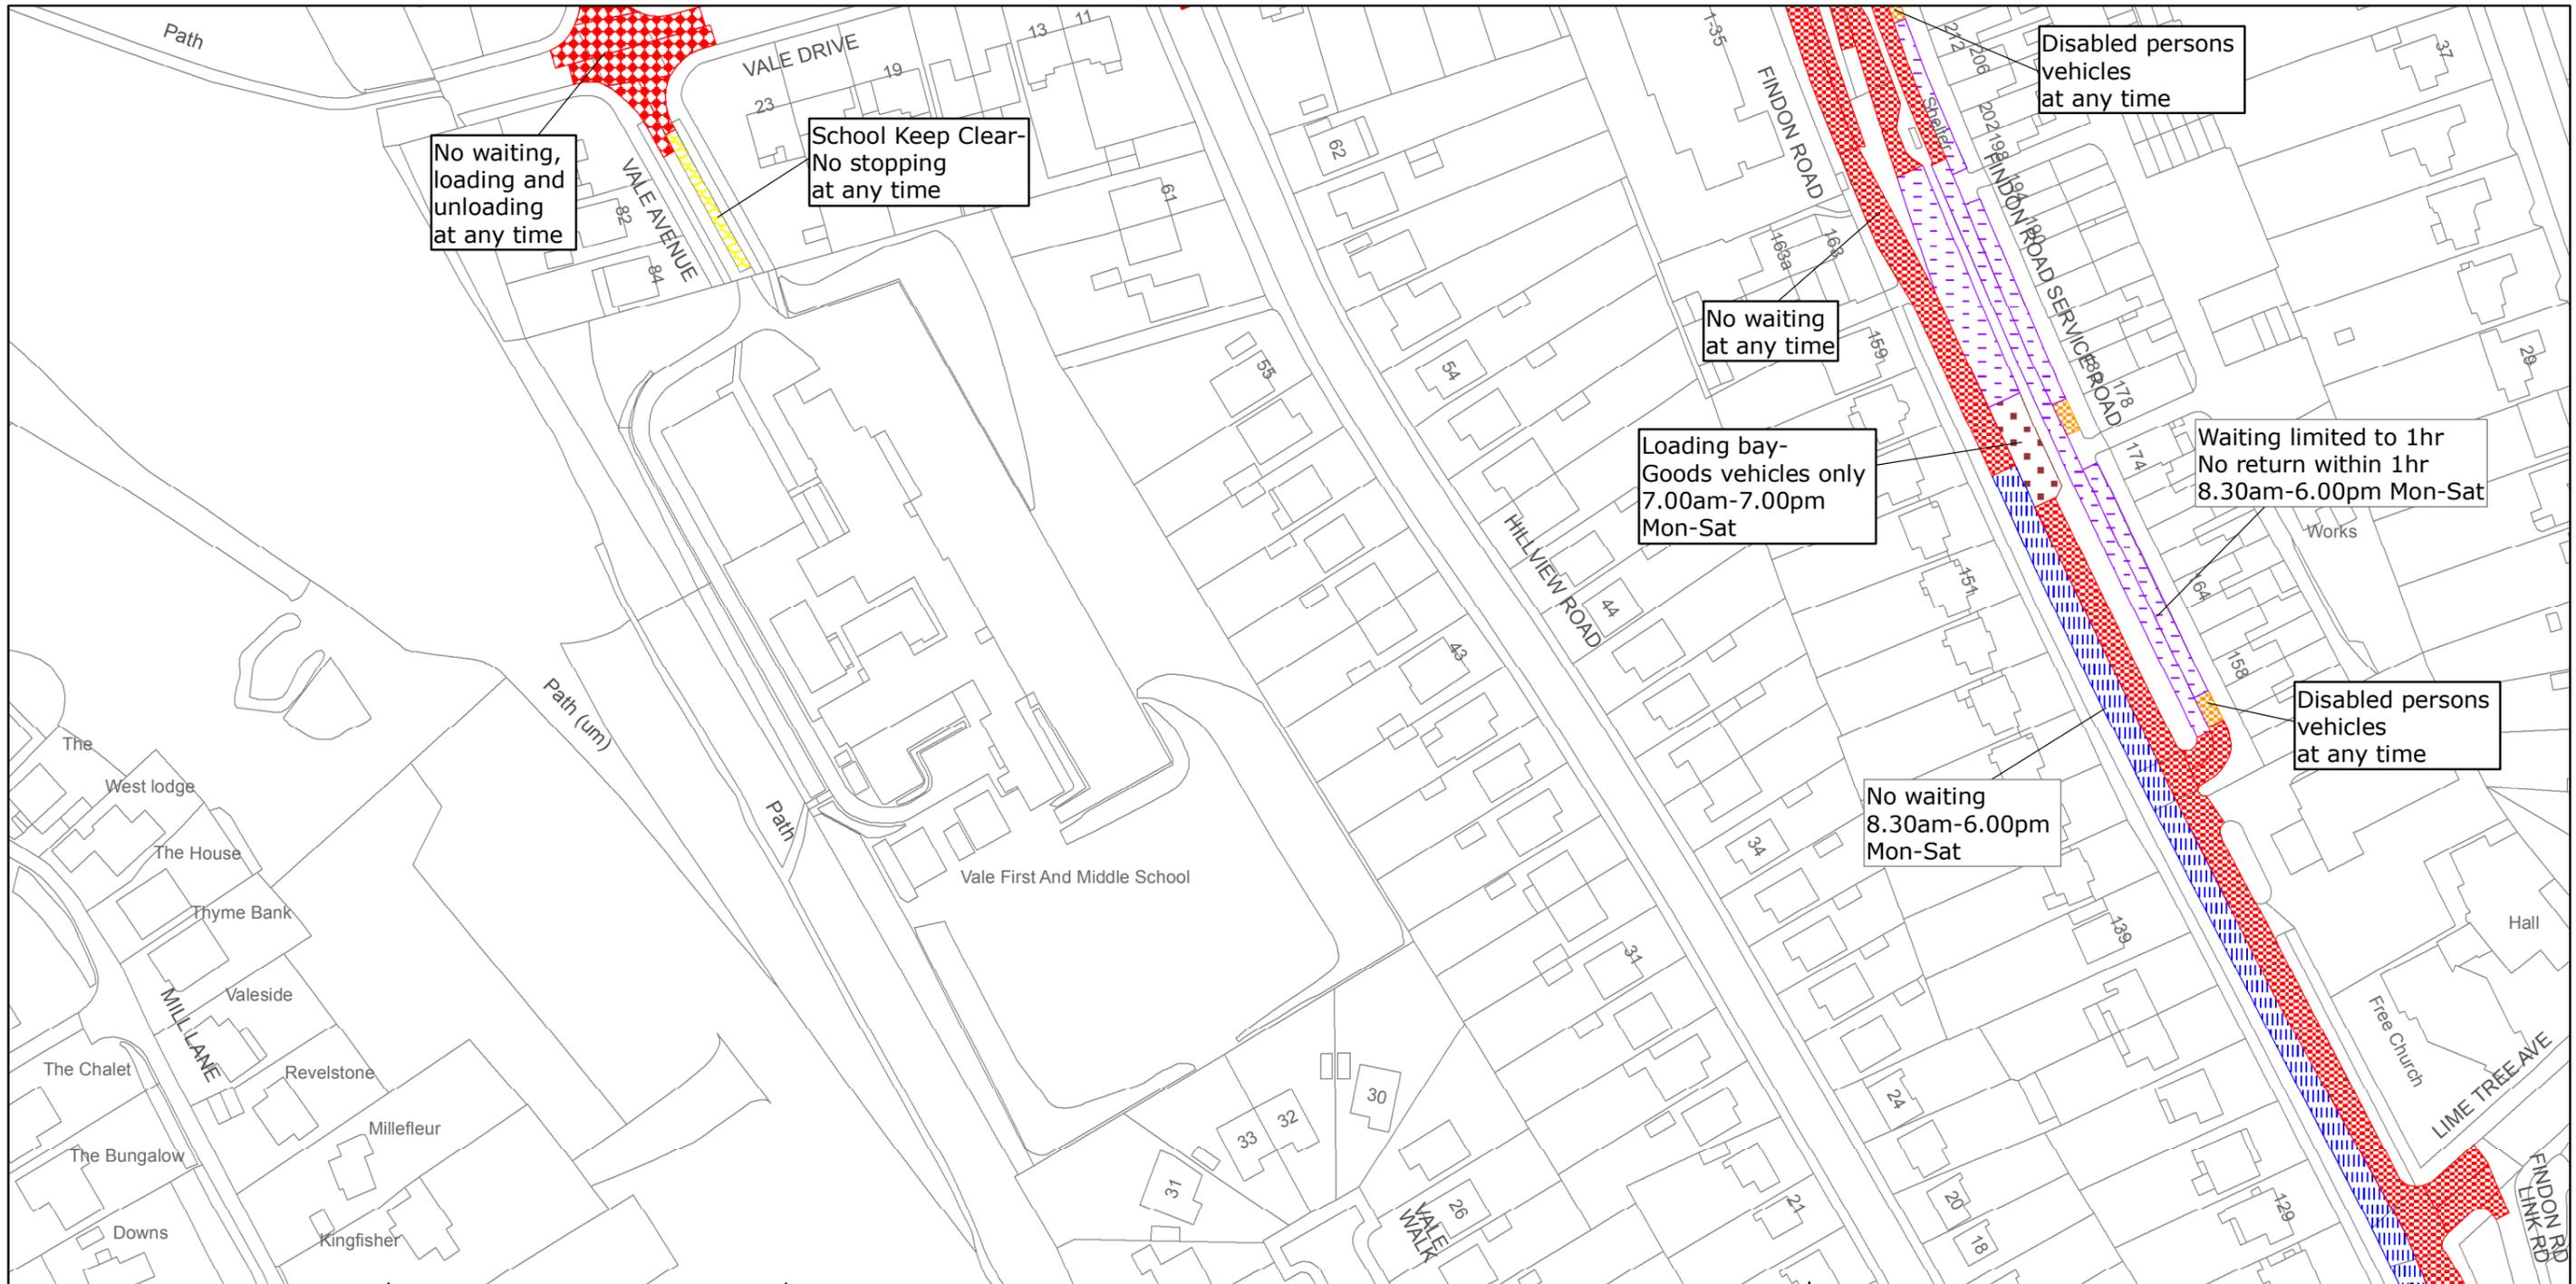
SHEET ISSUE NO 3
 SHEET ACTIVE FROM - 14/11/2014



SCALE:
 1:1250

at A3 size

Reproduced from or based upon 2013 Ordnance Survey material with permission of the Controller of HMSO (c) Crown Copyright reserved.
 Unauthorised reproduction infringes Crown copyright and may lead to prosecution or civil proceedings West Sussex County Council Licence No. 100023447



West Sussex County Council
 Highways & Transport
 The Grange
 Tower Street
 Chichester
 West Sussex
 PO19 1RH

WORTHING BOROUGH: OFFINGTON WARD
 WAITING RESTRICTIONS

Reproduced from or based upon 2013 Ordnance Survey material with permission of the Controller of HMSO (c) Crown Copyright reserved.
 Unauthorised reproduction infringes Crown copyright and may lead to prosecution or civil proceedings West Sussex County Council Licence No. 100023447

TILE REF NO:
 TQ1206NES

SHEET ISSUE NO 3
 SHEET ACTIVE FROM - 14/11/2014



SCALE:
 1:1250
 at A3 size