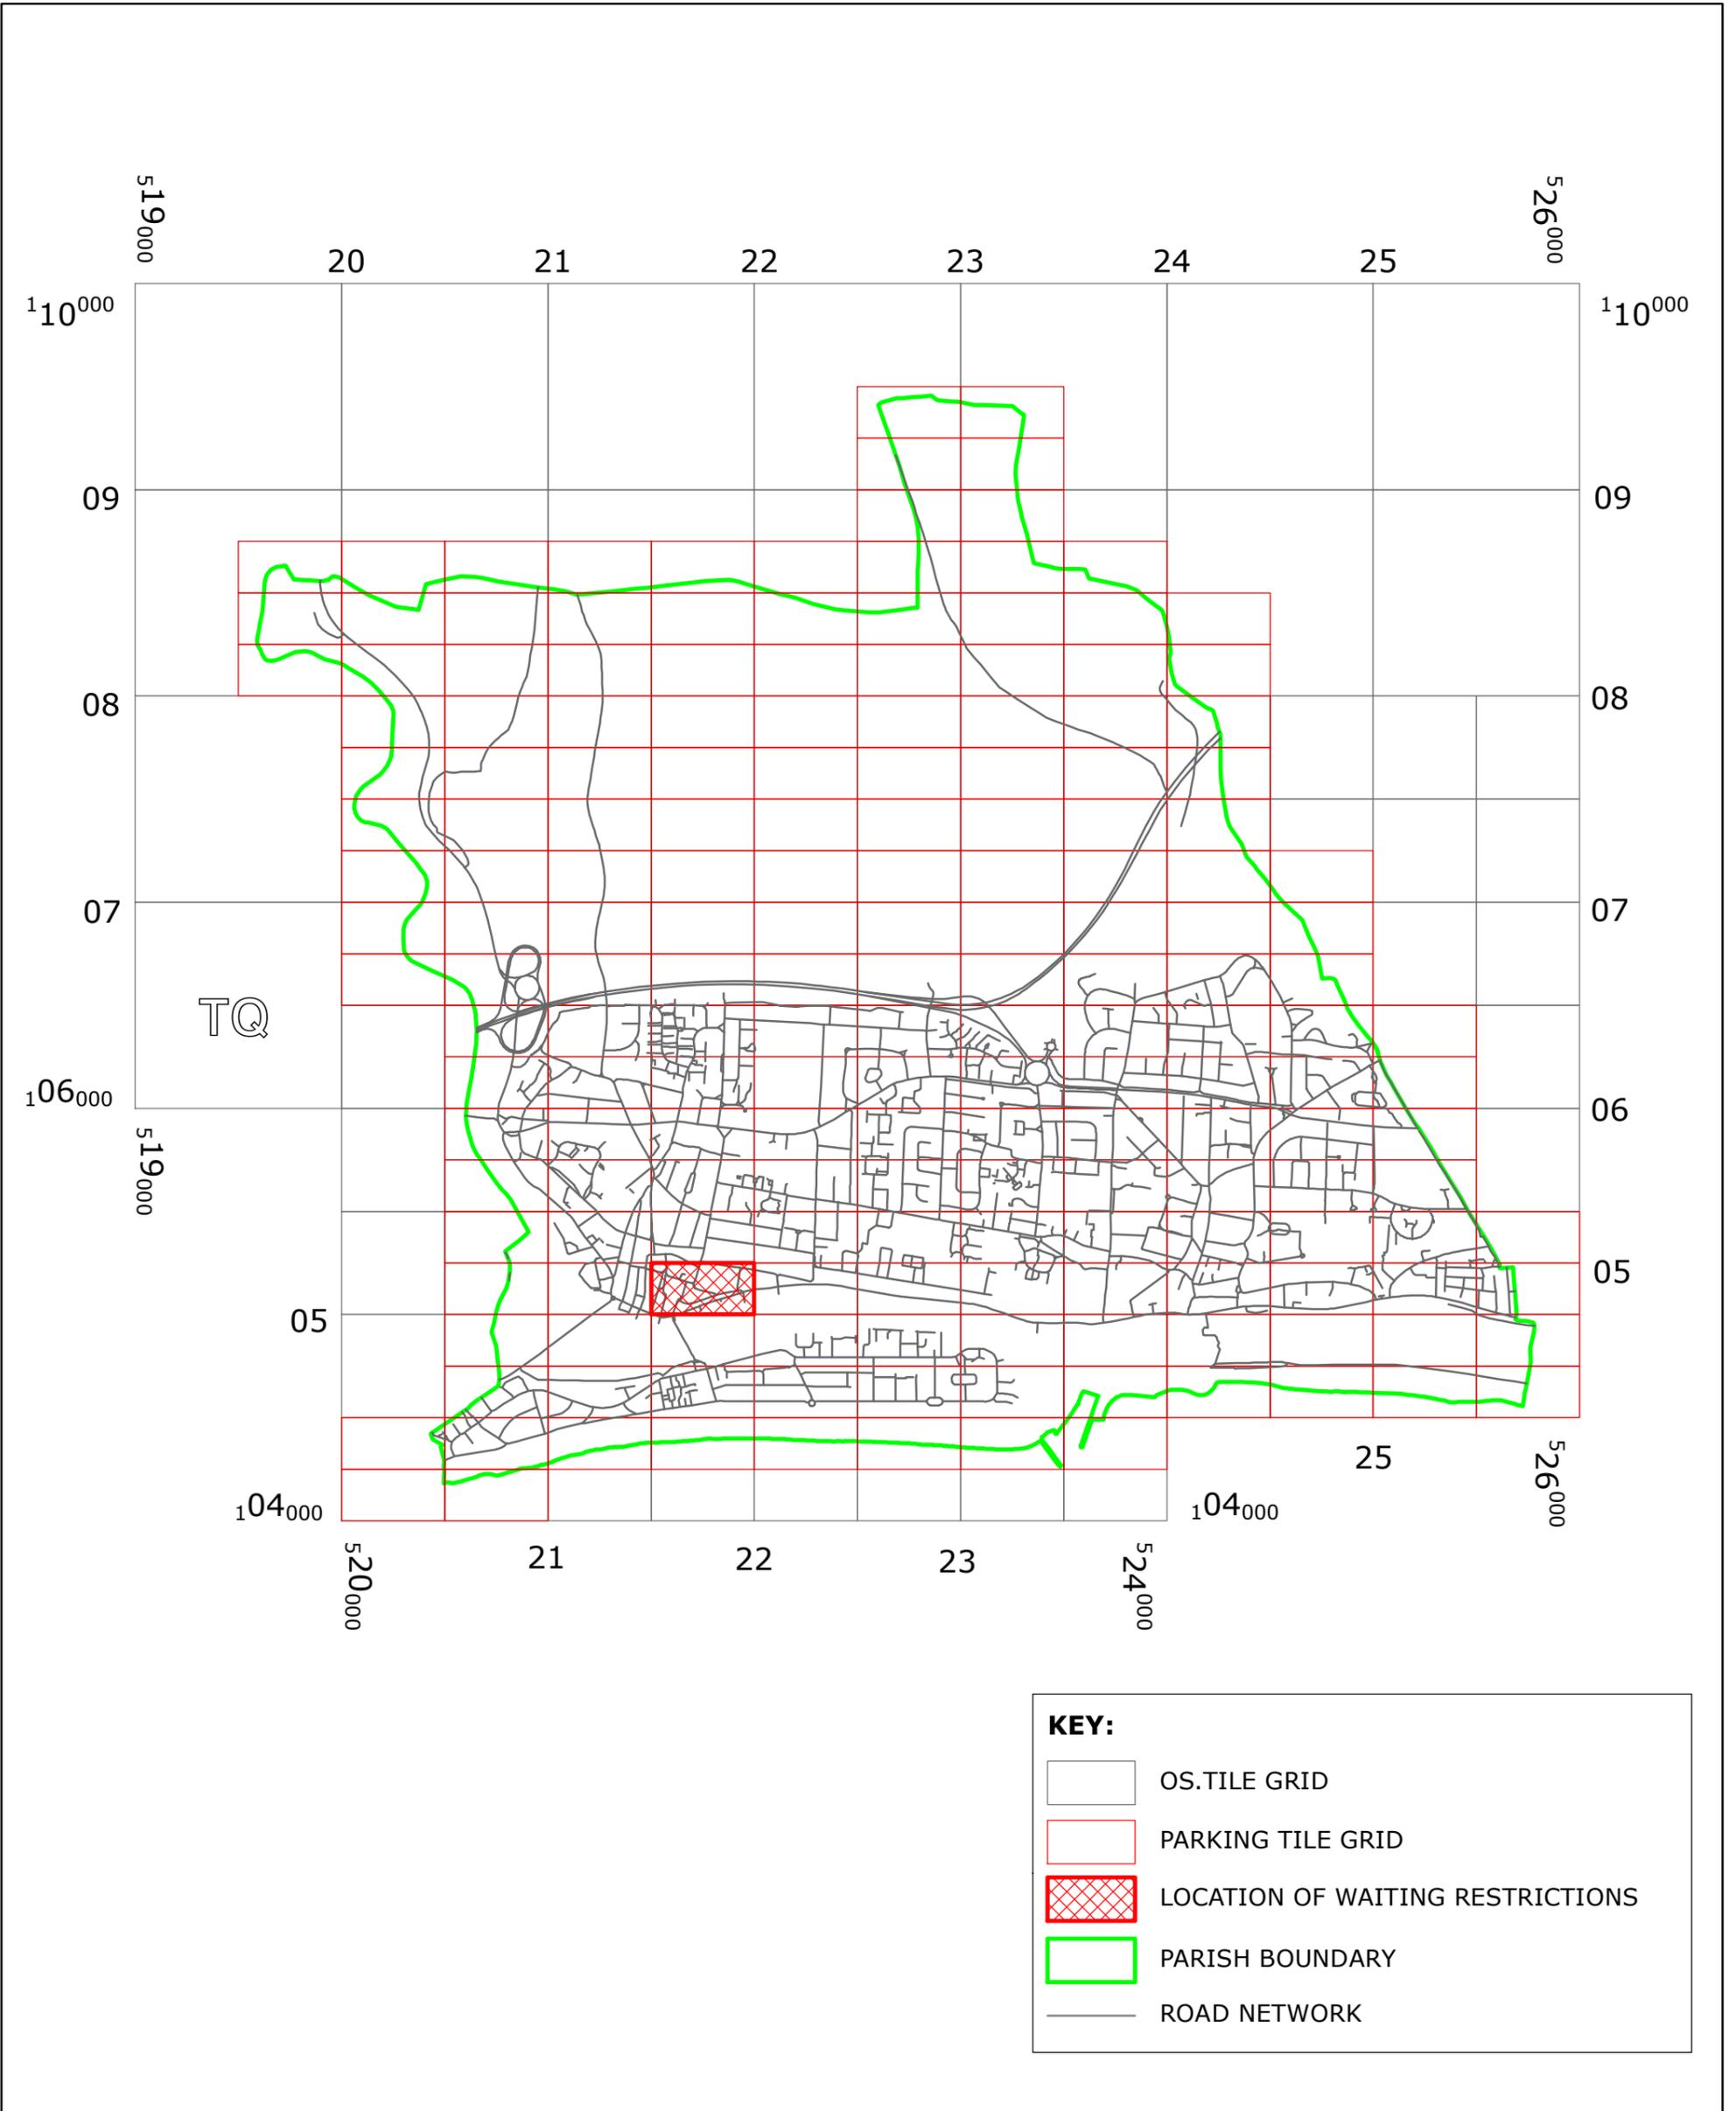


WEST SUSSEX COUNTY COUNCIL
((ADUR DISTRICT)(PARKING PLACES & TRAFFIC REGULATION)
(CONSOLIDATION) ORDER 2009)
(SHOREHAM-BY-SEA: SURRY HARD AMENDMENT)
ORDER 2022

SHOREHAM: LOCATION OF WAITING RESTRICTIONS



West Sussex County Council
 Highways & Transport
 The Grange
 Tower Street
 Chichester
 West Sussex
 PO19 1RH

WEST SUSSEX COUNTY COUNCIL
 ((ADUR DISTRICT)(PARKING PLACES & TRAFFIC REGULATION)
 (CONSOLIDATION) ORDER 2009)
 (SHOREHAM-BY-SEA: SURRY HARD AMENDMENT)
 ORDER 2022

LOCATION OF WAITING RESTRICTIONS



Reproduced from or based upon 2022 Ordnance Survey mapping with permission of the Controller of HMSO (c) Crown Copyright reserved.
 Unauthorised reproduction infringes Crown copyright and may lead to prosecution or civil proceedings
 West Sussex County Council Licence No. 100023447

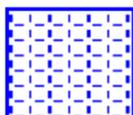
SCALE: 1:30000
 DATE: 23.05.2022

Key for Waiting Restrictions

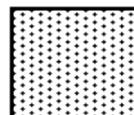
All areas over which the provision of the orders apply are defined by the shaded areas as shown on the following plans plus a contiguous area not indicated on the plans of verge and/or footway between the carriageway edge and the highway boundary. The plans in this schedule are based upon grid references of the Ordnance Survey National Grid defined by the OSGB 36 triangulation.

Prohibition of Waiting

101  check No waiting at any time

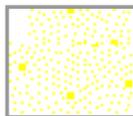
107  pat020 No waiting 8.00am-6.00pm Mon-Sat

830  check Disabled persons vehicles at any time

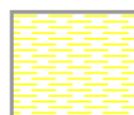
844  usgs721 No stopping at any time except taxis

Prohibition of Loading

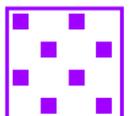
228  usgs717 No waiting at any time, No loading and unloading 10.00am-5.00pm any day

229  shd47 No waiting at any time, No loading and unloading 10.00am-6.00pm Mon-Sat

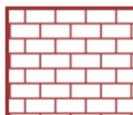
Clearways

1104  usgs620 Bus stop clearway 7.00am-7.00pm any day

Free Limited Waiting

716  shd62 Waiting limited to 1hr No return within 1hr 8.00am-6.00pm Mon-Sat

Specified Vehicles

814  brick1 Loading bay-Any vehicle at any time

WEST SUSSEX COUNTY COUNCIL
((ADUR DISTRICT) (PARKING PLACES & TRAFFIC REGULATION)
(CONSOLIDATION) ORDER 2009)

(SHOREHAM-BY-SEA: SURRY HARD AMENDMENT) ORDER 2022

West Sussex County Council in exercise of their powers under Sections 1 (a) 2 (1) and (2), 4 (2), 45. 46. 49 and 53 and Part IV of Schedule 9 of the Road Traffic Regulation Act 1984 ("the Act") as amended and of all other enabling powers and after consultation with the Chief Officer of Police in accordance with Part III of Schedule 9 to the Act hereby make the following Order:-

1. The Order shall come into operation on the Twenty Third day of May 2022 and may be cited as "West Sussex County Council ((Adur District) (Parking Places & Traffic Regulation) (Consolidation) Order 2009) (Shoreham-By-Sea:Surry Hard Amendment) Order 2022".
2. The "West Sussex County Council ((Adur District) (Parking Places & Traffic Regulation) (Consolidation) Order 2009" is hereby amended by the replacement of the plan specified in the First Schedule to this Order, with the plan specified in the Second Schedule, attached hereto.

FIRST SCHEDULE
Plans to be Replaced

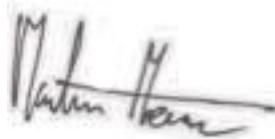
TQ2105SES (Issue Number 7)

SECOND SCHEDULE
Replacement Plans

TQ2105SES (Issue Number 8)

For and on behalf of WEST SUSSEX COUNTY COUNCIL

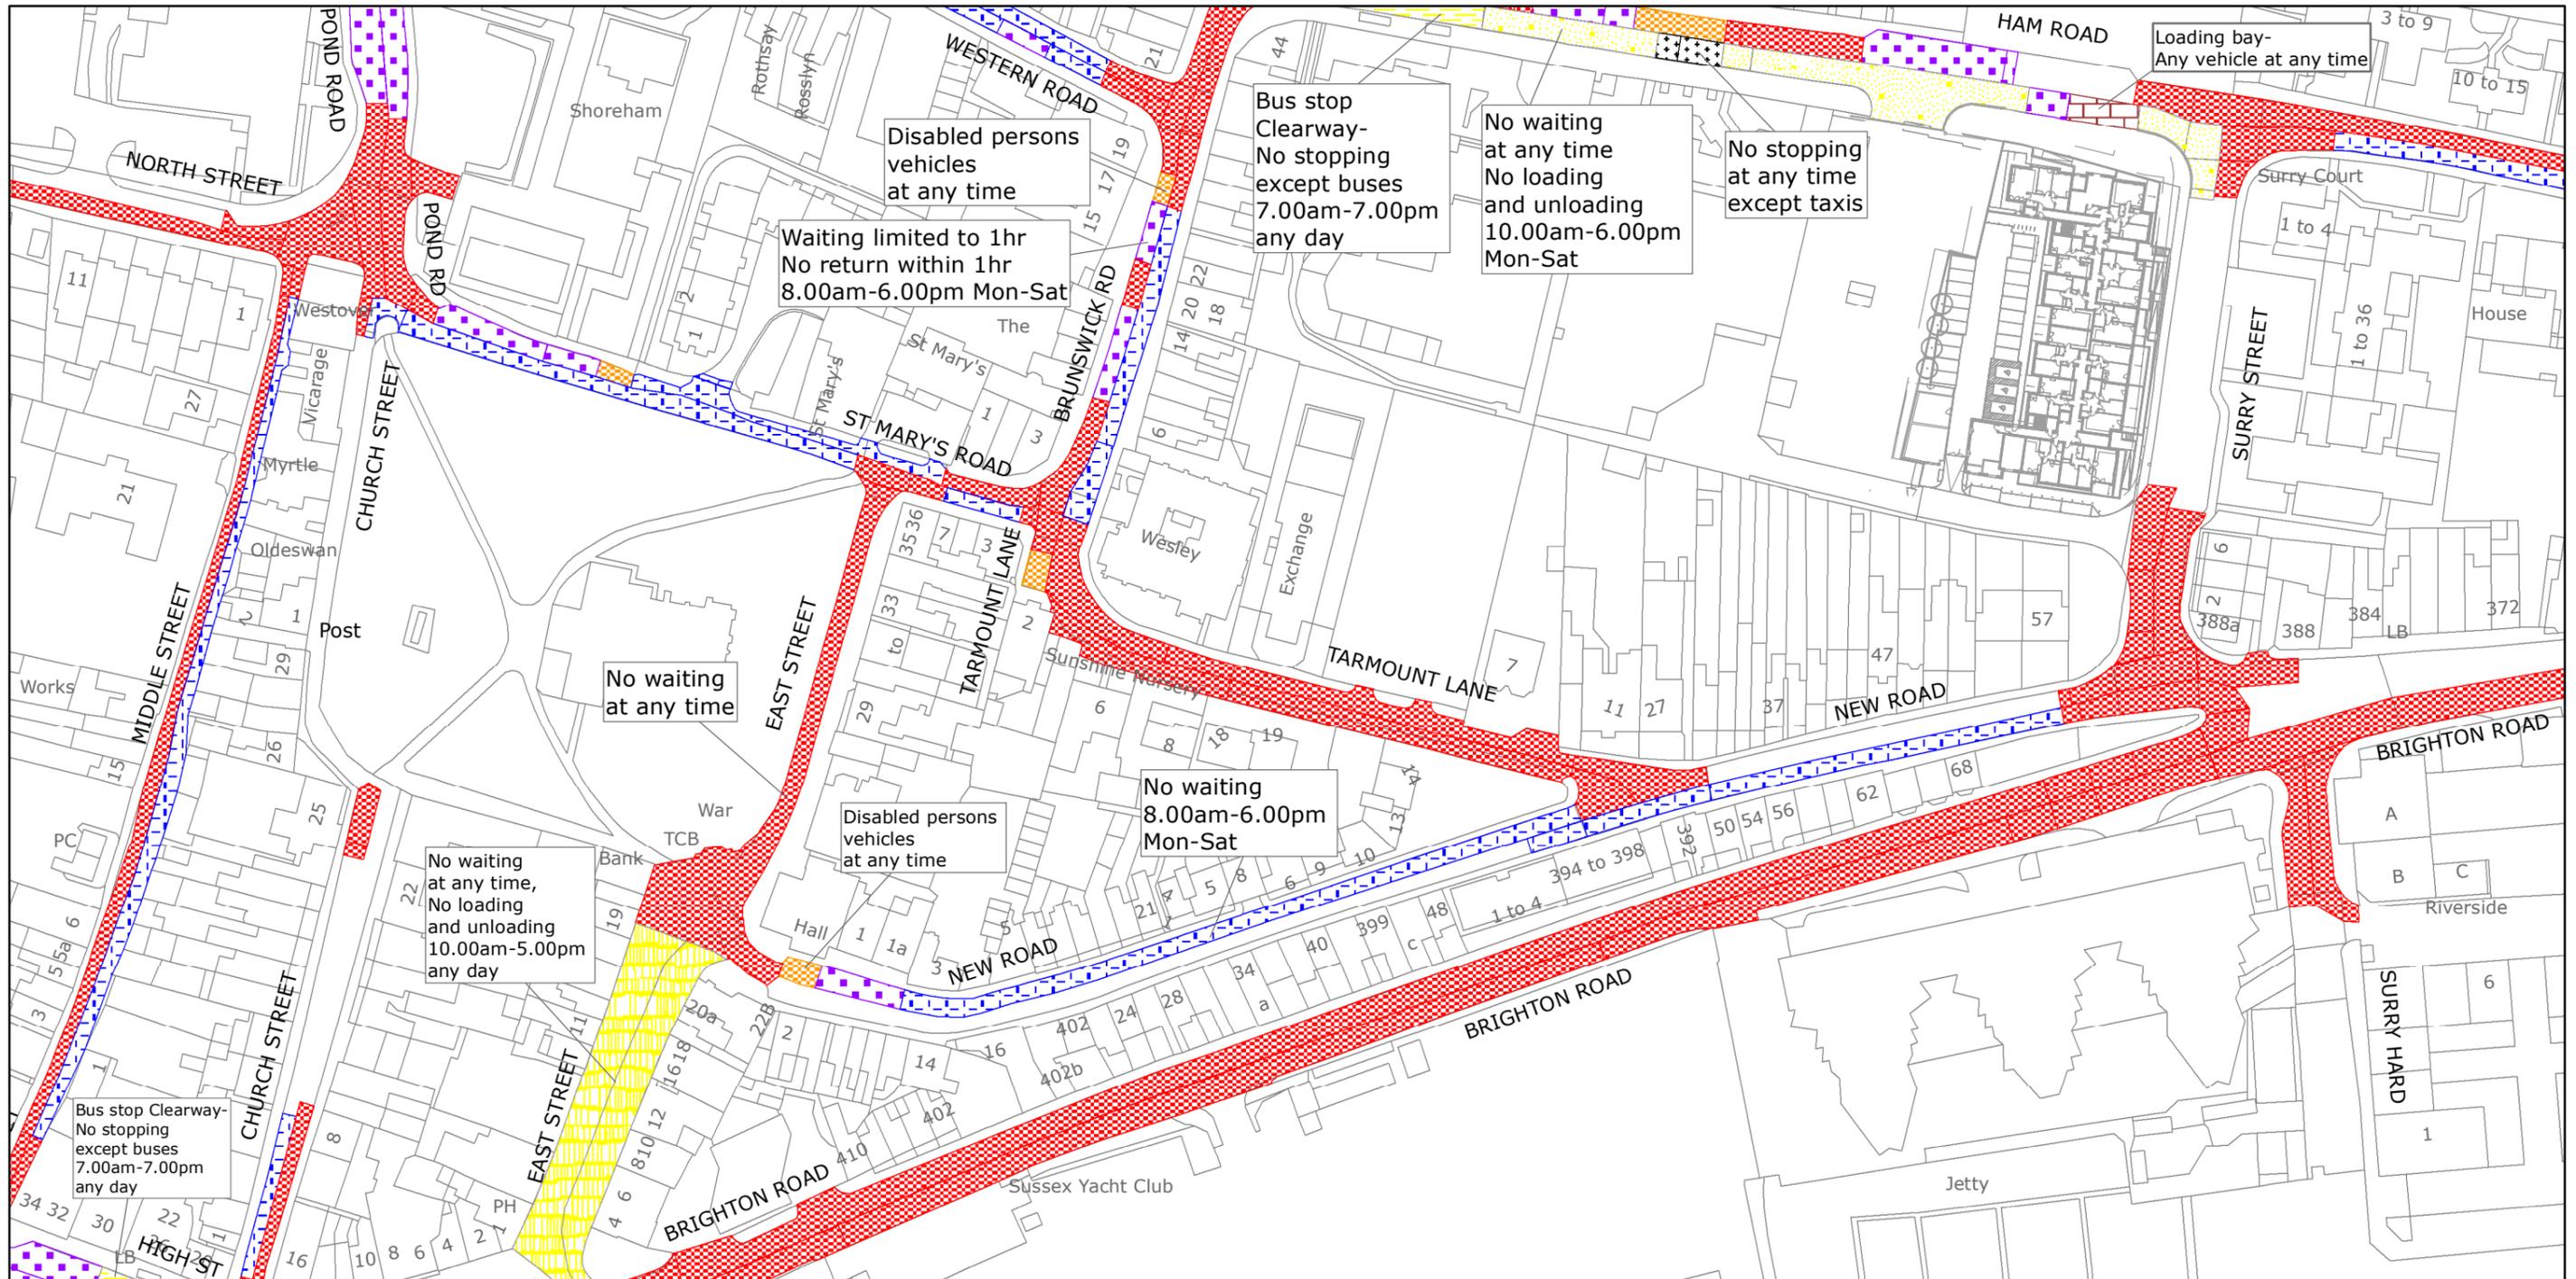
Authorised Signatory:



NAME: Martin Moore

DATE MADE: Nineteenth day of May 2022

ADR9016-MM



West Sussex County Council
 Highways & Transport
 The Grange
 Tower Street
 Chichester
 West Sussex
 PO19 1RH

ADUR DISTRICT: SHOREHAM/SOUTHWICK
 WAITING RESTRICTIONS

TILE REF NO:
 TQ2105SES

SHEET ISSUE NO 8
 SHEET ACTIVE FROM - 23.05.2022



SCALE:
 1:1250
 at A3 size