


WEST SUSSEX COUNTY COUNCIL
((ADUR DISTRICT) (PARKING PLACES AND TRAFFIC REGULATION) (CONSOLIDATION) ORDER 2009)
(MINOR CHEAL CLOSE, SHINGLE ROAD & JOHN STREET) ORDER 2009

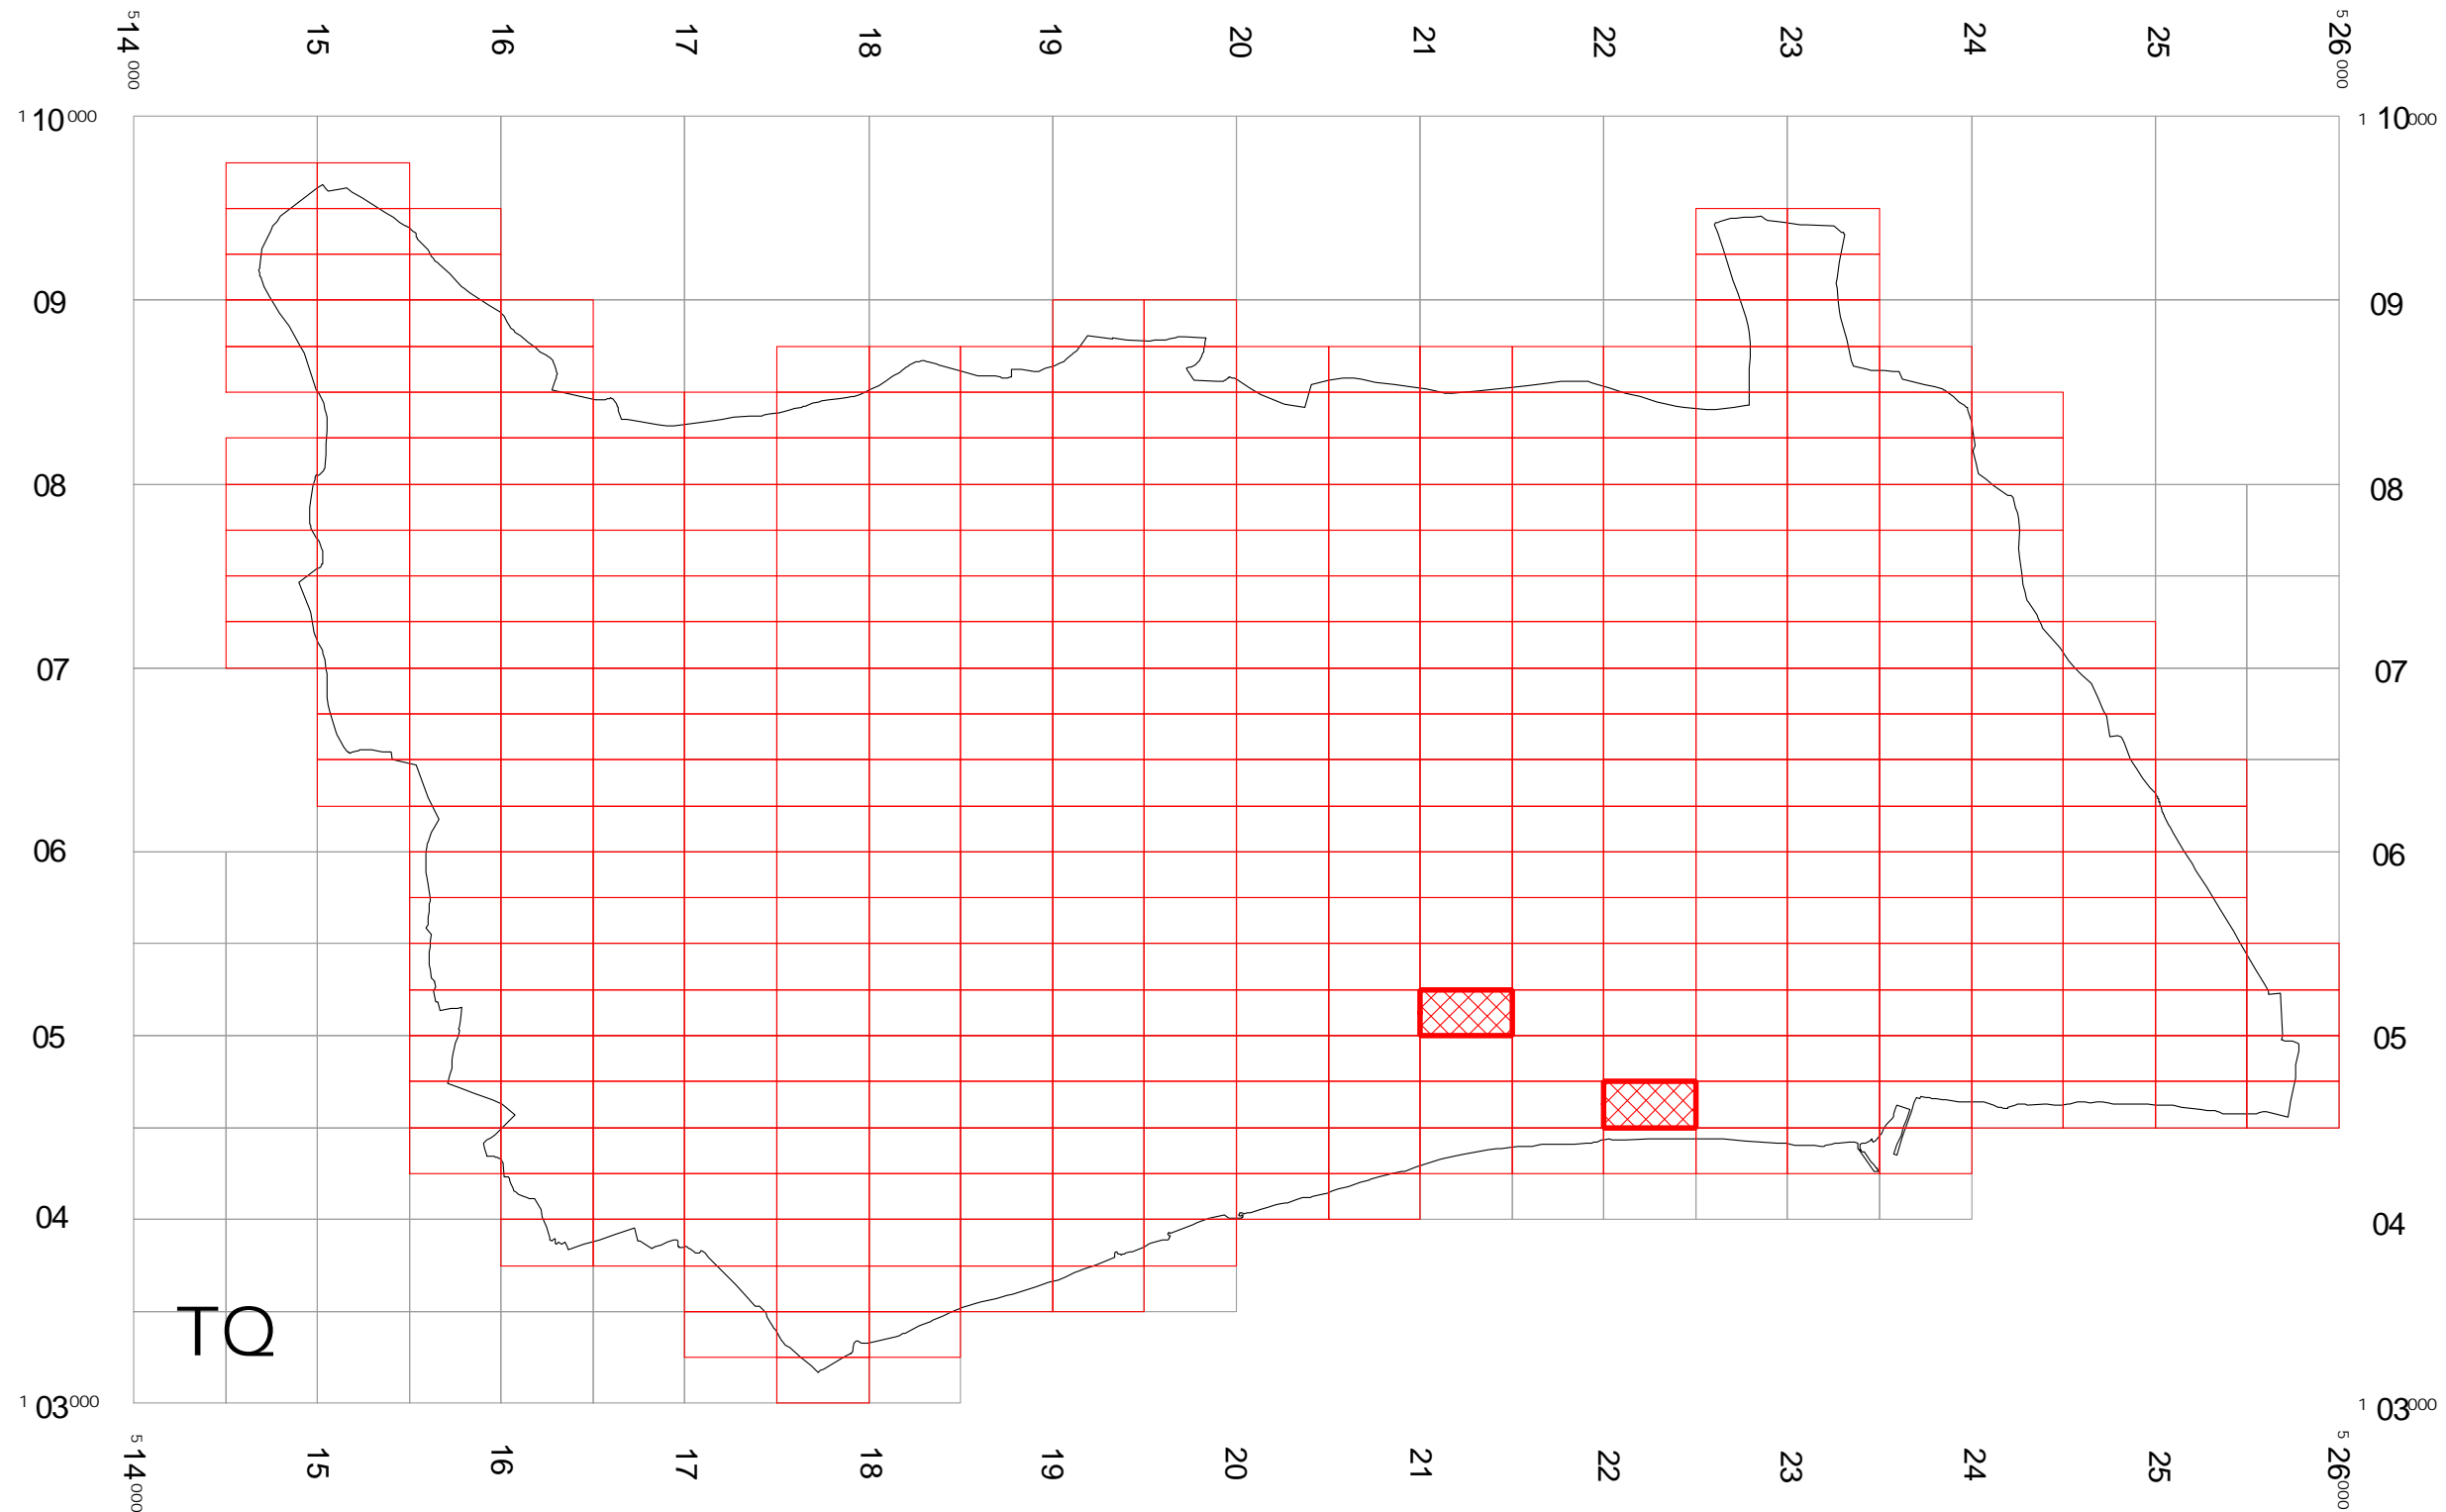


West Sussex County Council
 Infrastructure
 The Grange
 Tower Street
 Chichester
 West Sussex
 PO19 1RH

WEST SUSSEX COUNTY COUNCIL ((ADUR DISTRICT) (PARKING PLACES
 AND TRAFFIC REGULATION) (CONSOLIDATION) ORDER 2009)
 (MINOR CHEAL CLOSE, SHINGLE ROAD & JOHN STREET) ORDER 2009

LOCATION OF WAITING RESTRICTIONS

Reproduced from or based upon 2008 Ordnance Survey mapping with permission of the Controller of HMSO (c)
 Crown Copyright reserved. Unauthorised reproduction infringes Crown copyright and may lead to prosecution or
 civil proceedings West Sussex County Council Licence No. 100023447

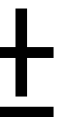

SCALE: 1:40 000
 DATE: 21/05/2009

WEST SUSSEX COUNTY COUNCIL ((ADUR DISTRICT) (PARKING PLACES AND TRAFFIC REGULATION) (CONSOLIDATION) ORDER 2009)

(MINOR CHEAL CLOSE, SHINGLE ROAD AND JOHN STREET) ORDER 2009

West Sussex County Council in exercise of their powers under Sections 1 (1) 2 (1) and (2), 4 (2), 45, 46, 49 and 53 and Part IV of Schedule 9 of the Road Traffic Regulation Act 1984 ("the Act") as amended and of all other enabling powers and after consultation with the chief officer of police in accordance with Part III of Schedule 9 to the Act hereby make the following Order:-

1. This Order shall come into operation on the Twenty First day of May 2009 and may be cited as "West Sussex County Council ((Adur District) (Parking Places and Traffic Regulation) (Consolidation) Order 2009) (Minor Cheal Close, Shingle Road and John Street) Order 2009".
2. The "West Sussex County Council (Adur District) (Parking Places and Traffic Regulation) (Consolidation) Order 2009" is hereby amended by the replacement of the plans specified in the First Schedule to this Order, with the plans specified in the Second Schedule, attached hereto.

FIRST SCHEDULE
Plans to be Replaced


TQ2204NWS (Issue Number 1)
TQ2105SWS (Issue Number 1)

SECOND SCHEDULE
Replacement Plans


TQ2204NWS (Issue Number 2)
TQ2105SWS (Issue Number 2)

THE Common Seal of THE)
 WEST SUSSEX COUNTY COUNCIL)
 was hereto affixed the *Seventh*)
 day of *May* 2009)
)
)
M Kendall)
 Authorised Signatory)

TRO/123/MM

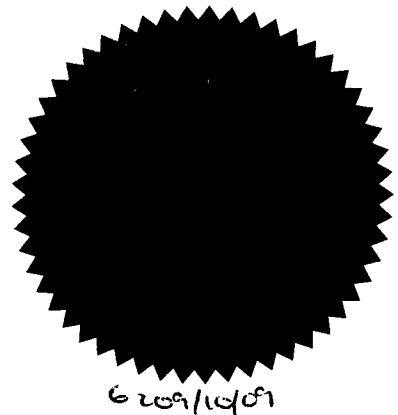

04/08 DELEGATED AUTHORITY

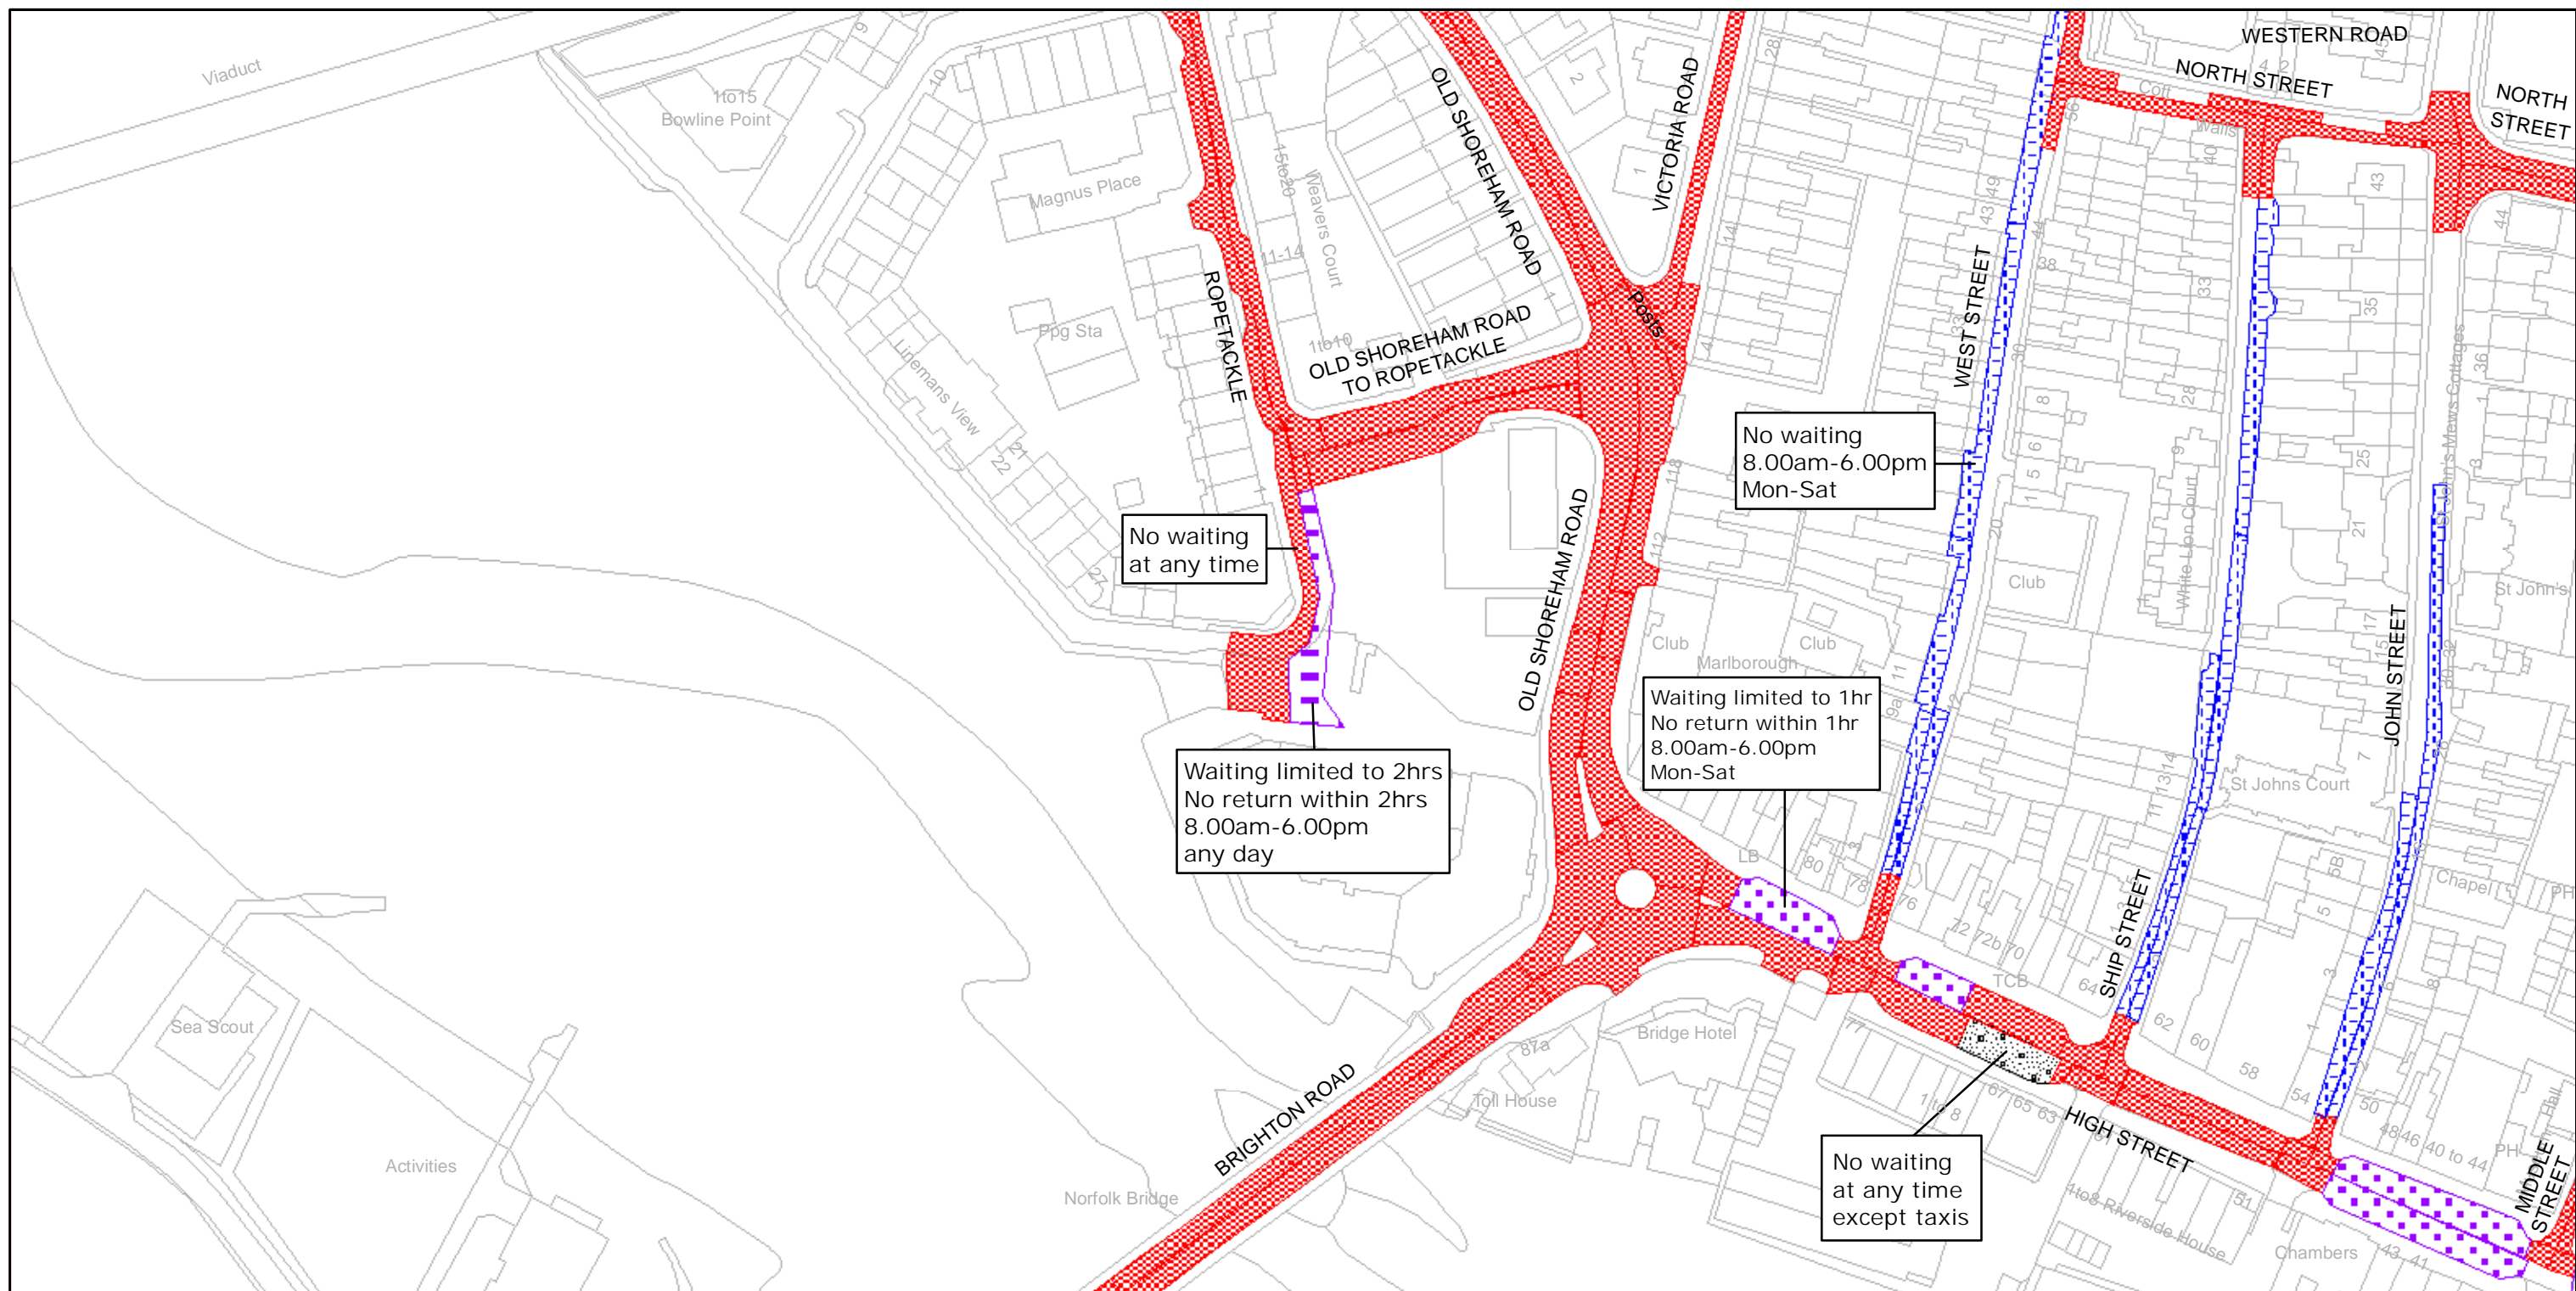


West Sussex County Council
 Infrastructure
 The Grange
 Tower Street
 Chichester
 West Sussex
 PO19 1RH

ADUR DISTRICT: SHOREHAM/SOUTHWICK
 WAITING RESTRICTIONS

TILE REF NO:
 TQ2105SWS


SHEET ISSUE NO 2

SHEET ACTIVE FROM - 21/05/2009

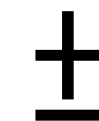

SCALE:
 1:1250
 at A3 size

Reproduced from or based upon 2008 Ordnance Survey mapping with permission of the Controller of HMSO (c) Crown Copyright reserved.
 Unauthorised reproduction infringes Crown copyright and may lead to prosecution or civil proceedings West Sussex County Council Licence No. 100023447

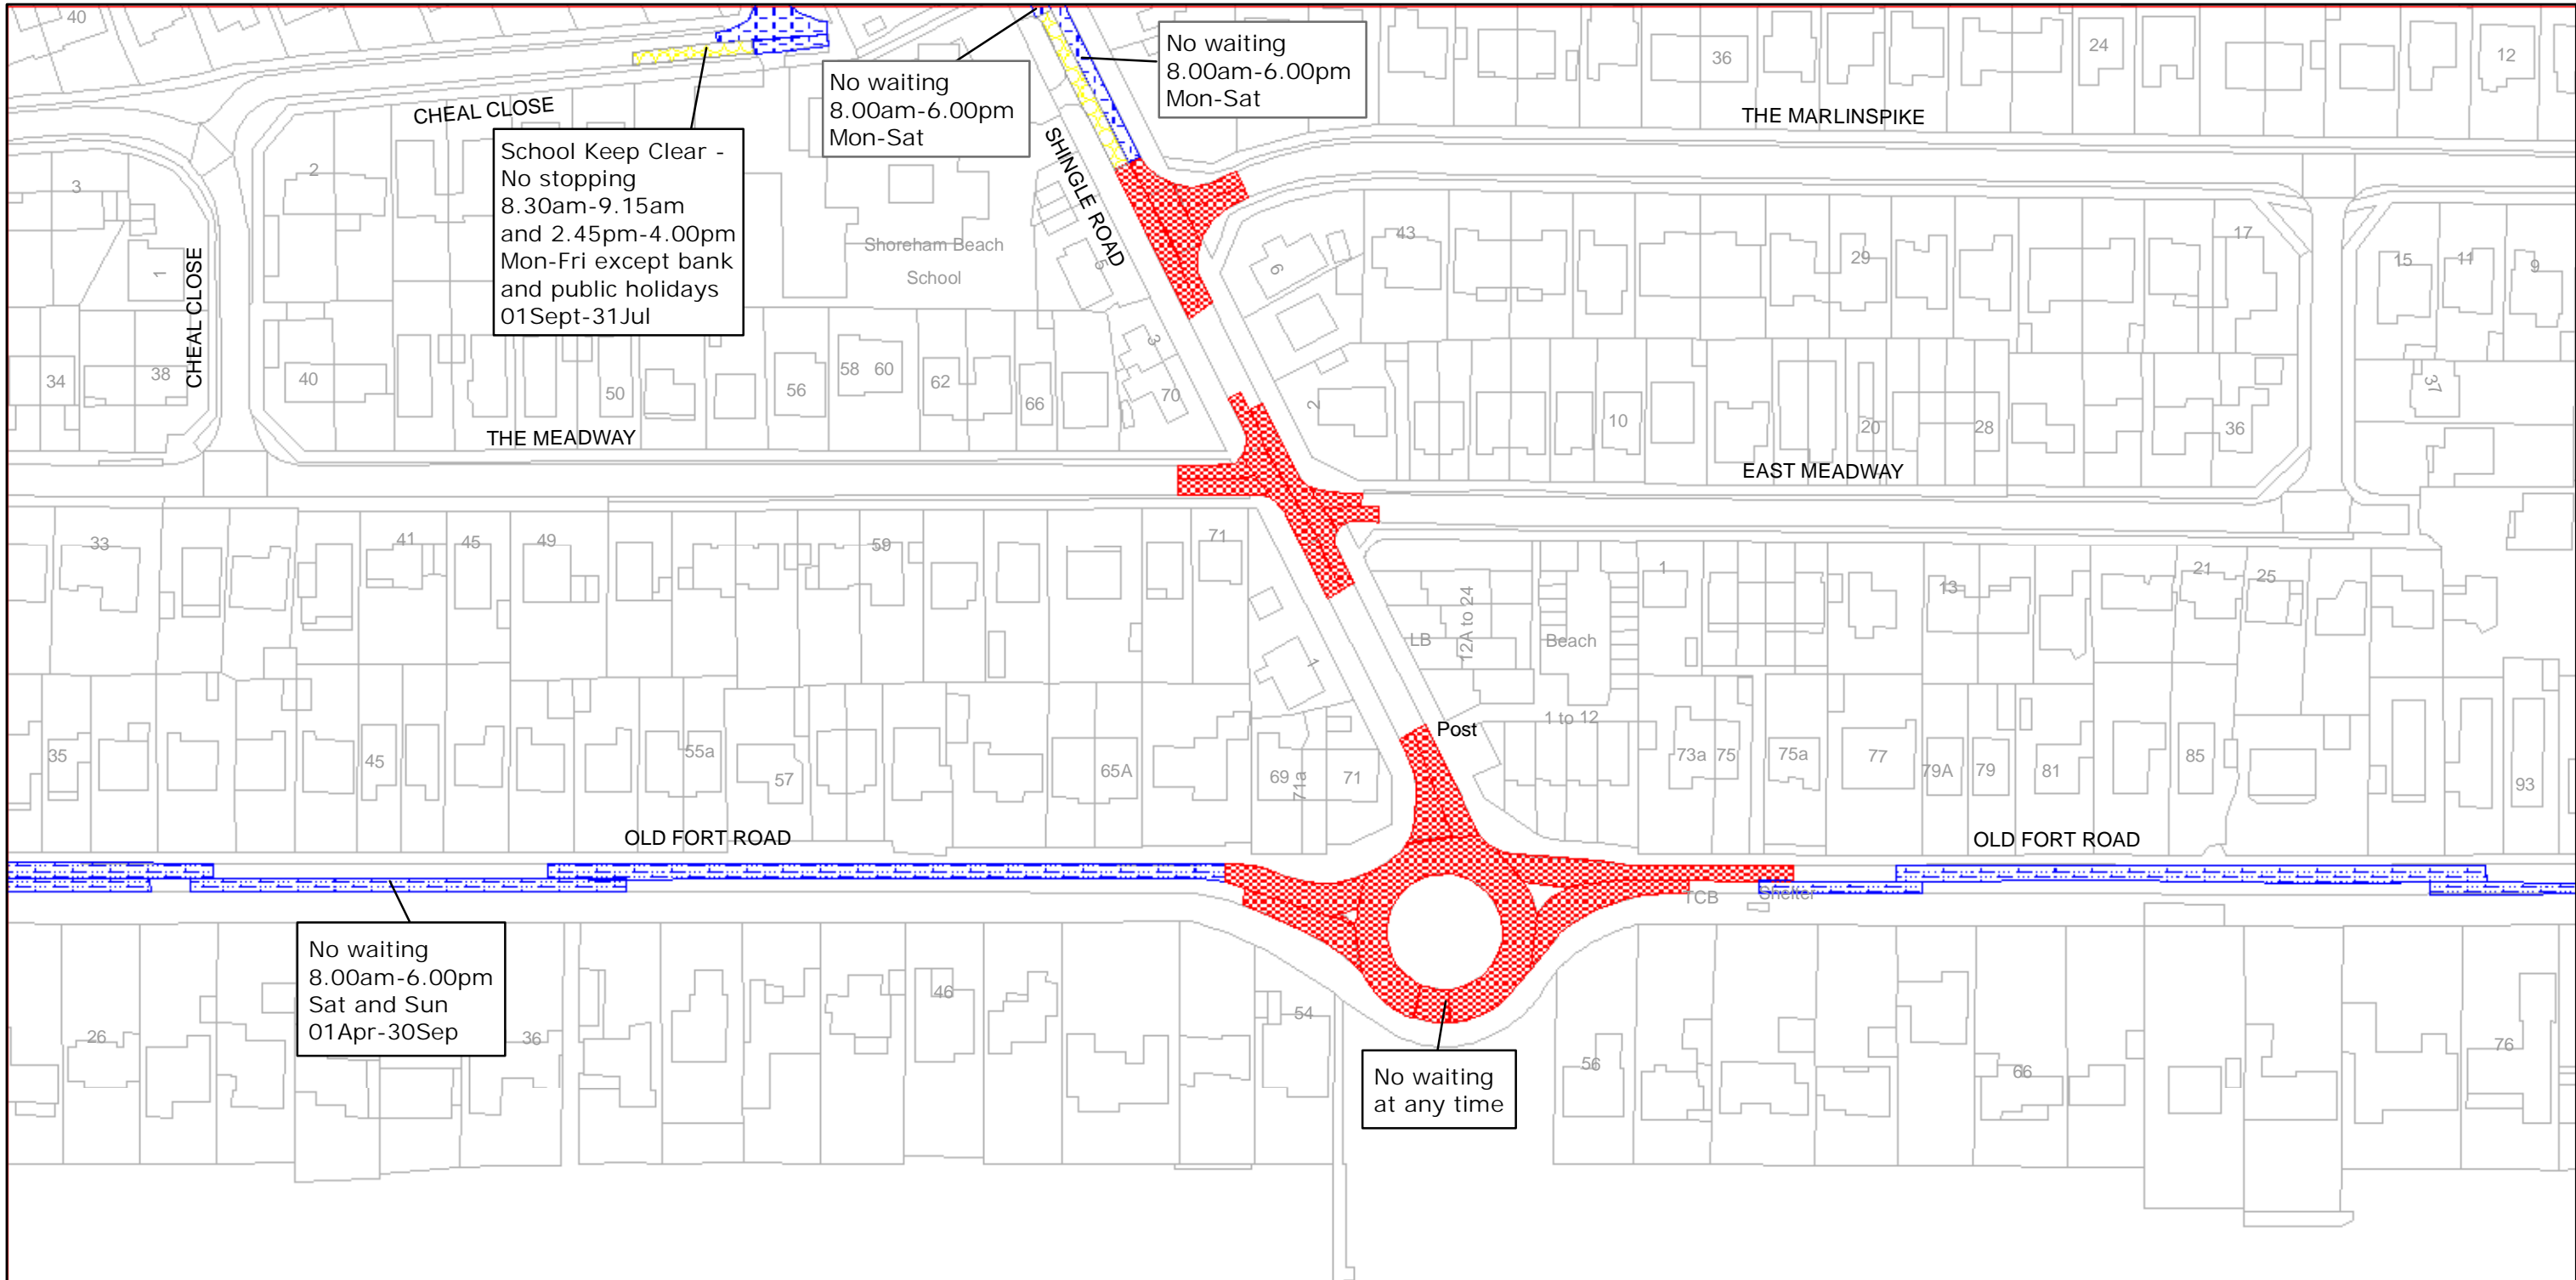

School Keep Clear -
No stopping
8.30am-9.15am
and 2.45pm-4.00pm
Mon-Fri except bank
and public holidays
01Sept-31Jul

No waiting
8.00am-6.00pm
Mon-Sat

No waiting
8.00am-6.00pm
Mon-Sat

No waiting
8.00am-6.00pm
Sat and Sun
01Apr-30Sep

No waiting
at any time



West Sussex County Council
Infrastructure
The Grange
Tower Street
Chichester
West Sussex
PO19 1RH

ADUR DISTRICT: SHOREHAM/SOUTHWICK
WAITING RESTRICTIONS

TILE REF NO:
TQ2204NWS

SHEET NO 2
SHEET ACTIVE FROM - 21/05/2009

±
SCALE:
1:1250
at A3 size

Reproduced from or based upon 2007 Ordnance Survey mapping with permission of the Controller of HMSO (c) Crown Copyright reserved.
Unauthorised reproduction infringes Crown copyright and may lead to prosecution or civil proceedings West Sussex County Council Licence No. 100023447