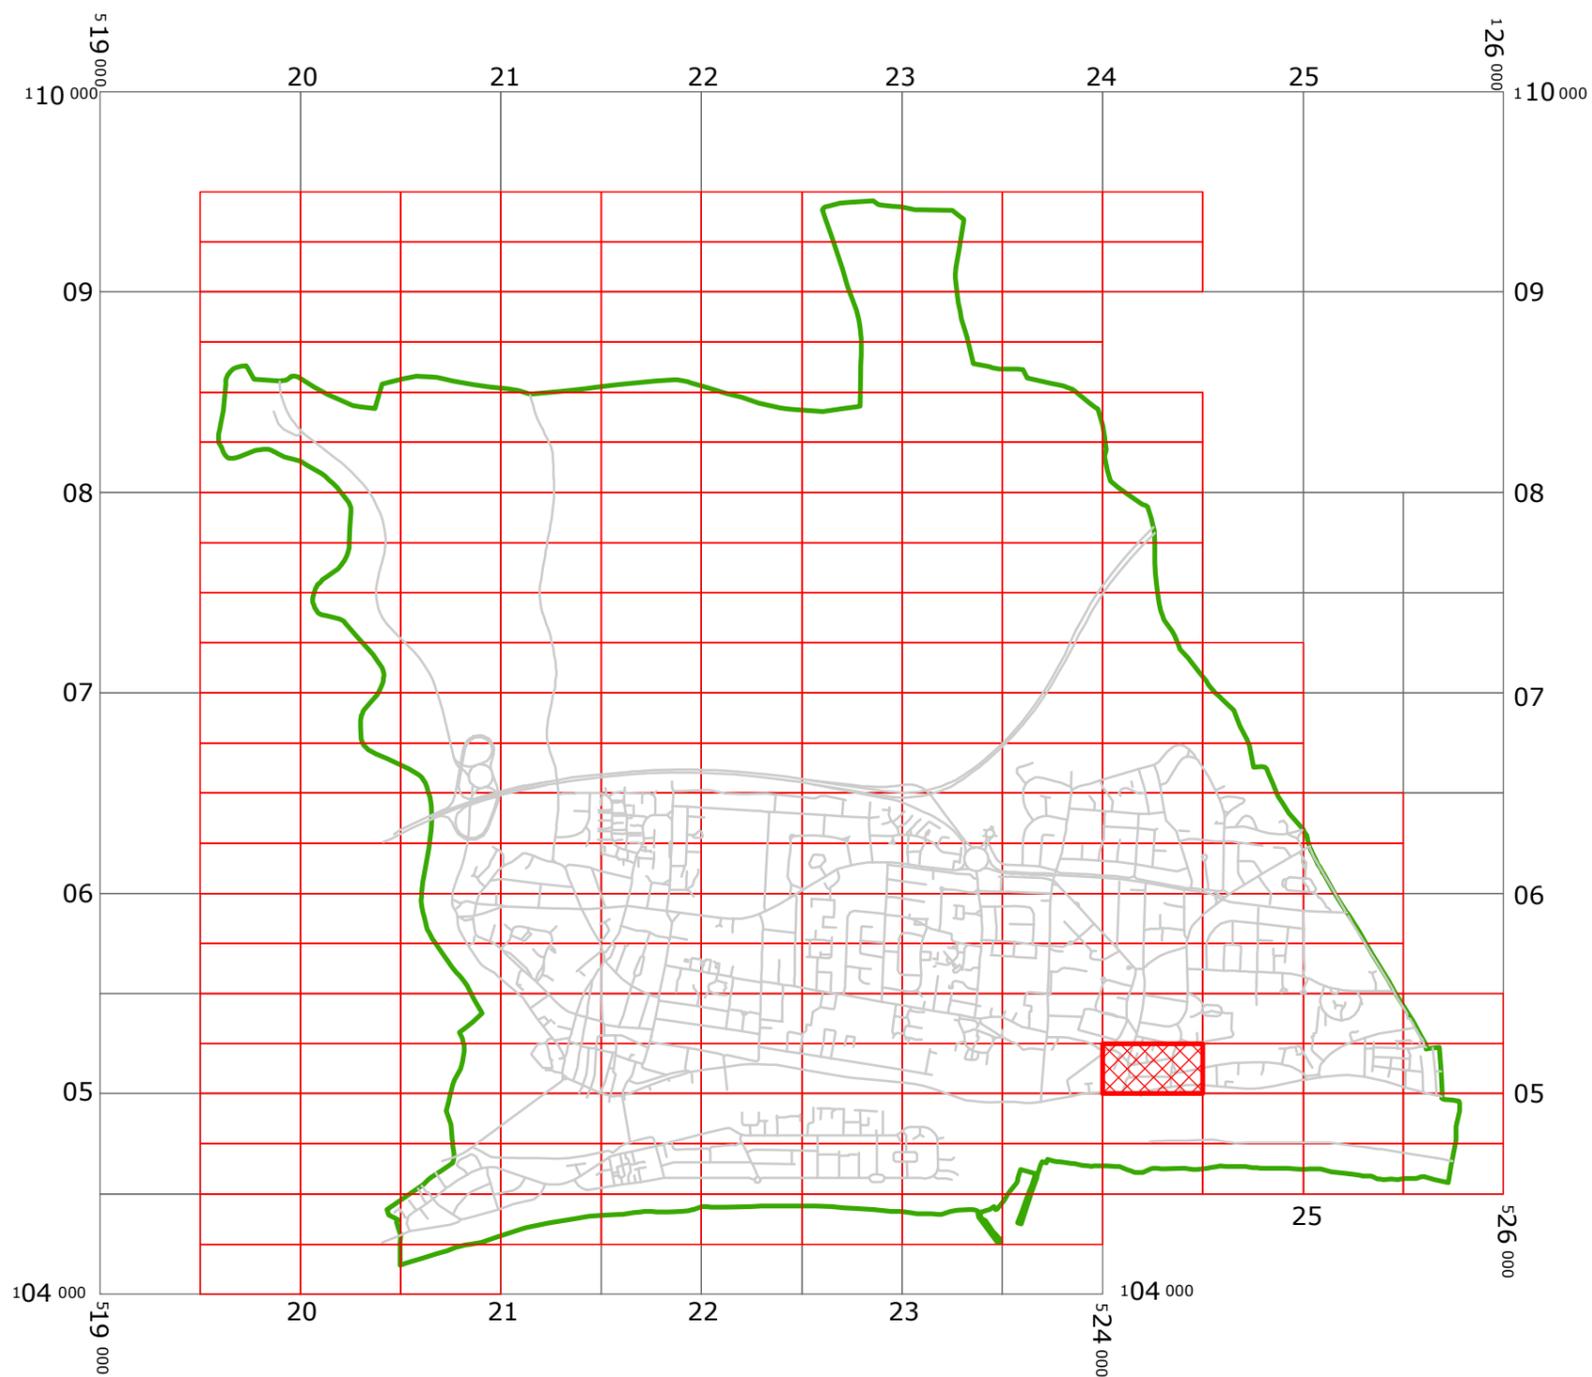


WEST SUSSEX COUNTY COUNCIL
((ADUR DISTRICT) (PARKING PLACES AND TRAFFIC REGULATION)
(CONSOLIDATION) ORDER 2009)
(AMENDMENT No. 1) ORDER 2011

SHOREHAM/SOUTHWICK: LOCATION OF WAITING RESTRICTIONS



KEY:

-  PARISH BOUNDARY
-  OS TILE GRID
-  PARKING TILE GRID
-  LOCATION OF WAITING RESTRICTIONS
-  ROAD NETWORK



West Sussex County Council
 Infrastructure
 The Grange
 Tower Street
 Chichester
 West Sussex
 PO19 1RH

WEST SUSSEX COUNTY COUNCIL
 ((ADUR DISTRICT)
 (PARKING PLACES AND TRAFFIC REGULATION)
 (CONSOLIDATION) ORDER 2009)
 (AMENDMENT No.1) ORDER 2011

LOCATION OF WAITING RESTRICTIONS



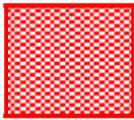
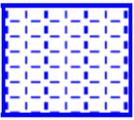
Reproduced from or based upon 2009 Ordnance Survey mapping with permission of the Controller of HMSO (c) Crown Copyright reserved. Unauthorised reproduction infringes Crown copyright and may lead to prosecution or civil proceedings West Sussex County Council Licence No. 100023447

SCALE: 1:35,000
 28/03/2011

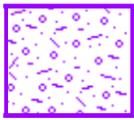
Key for Waiting Restrictions

All areas over which the provision of the orders apply are defined by the shaded areas as shown on the following plans plus a contiguous area not indicated on the plans of verge and/or footway between the carriageway edge and the highway boundary. The plans in this schedule are based upon grid references of the Ordnance Survey National Grid defined by the OSGB 36 triangulation.

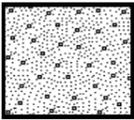
Prohibition of waiting

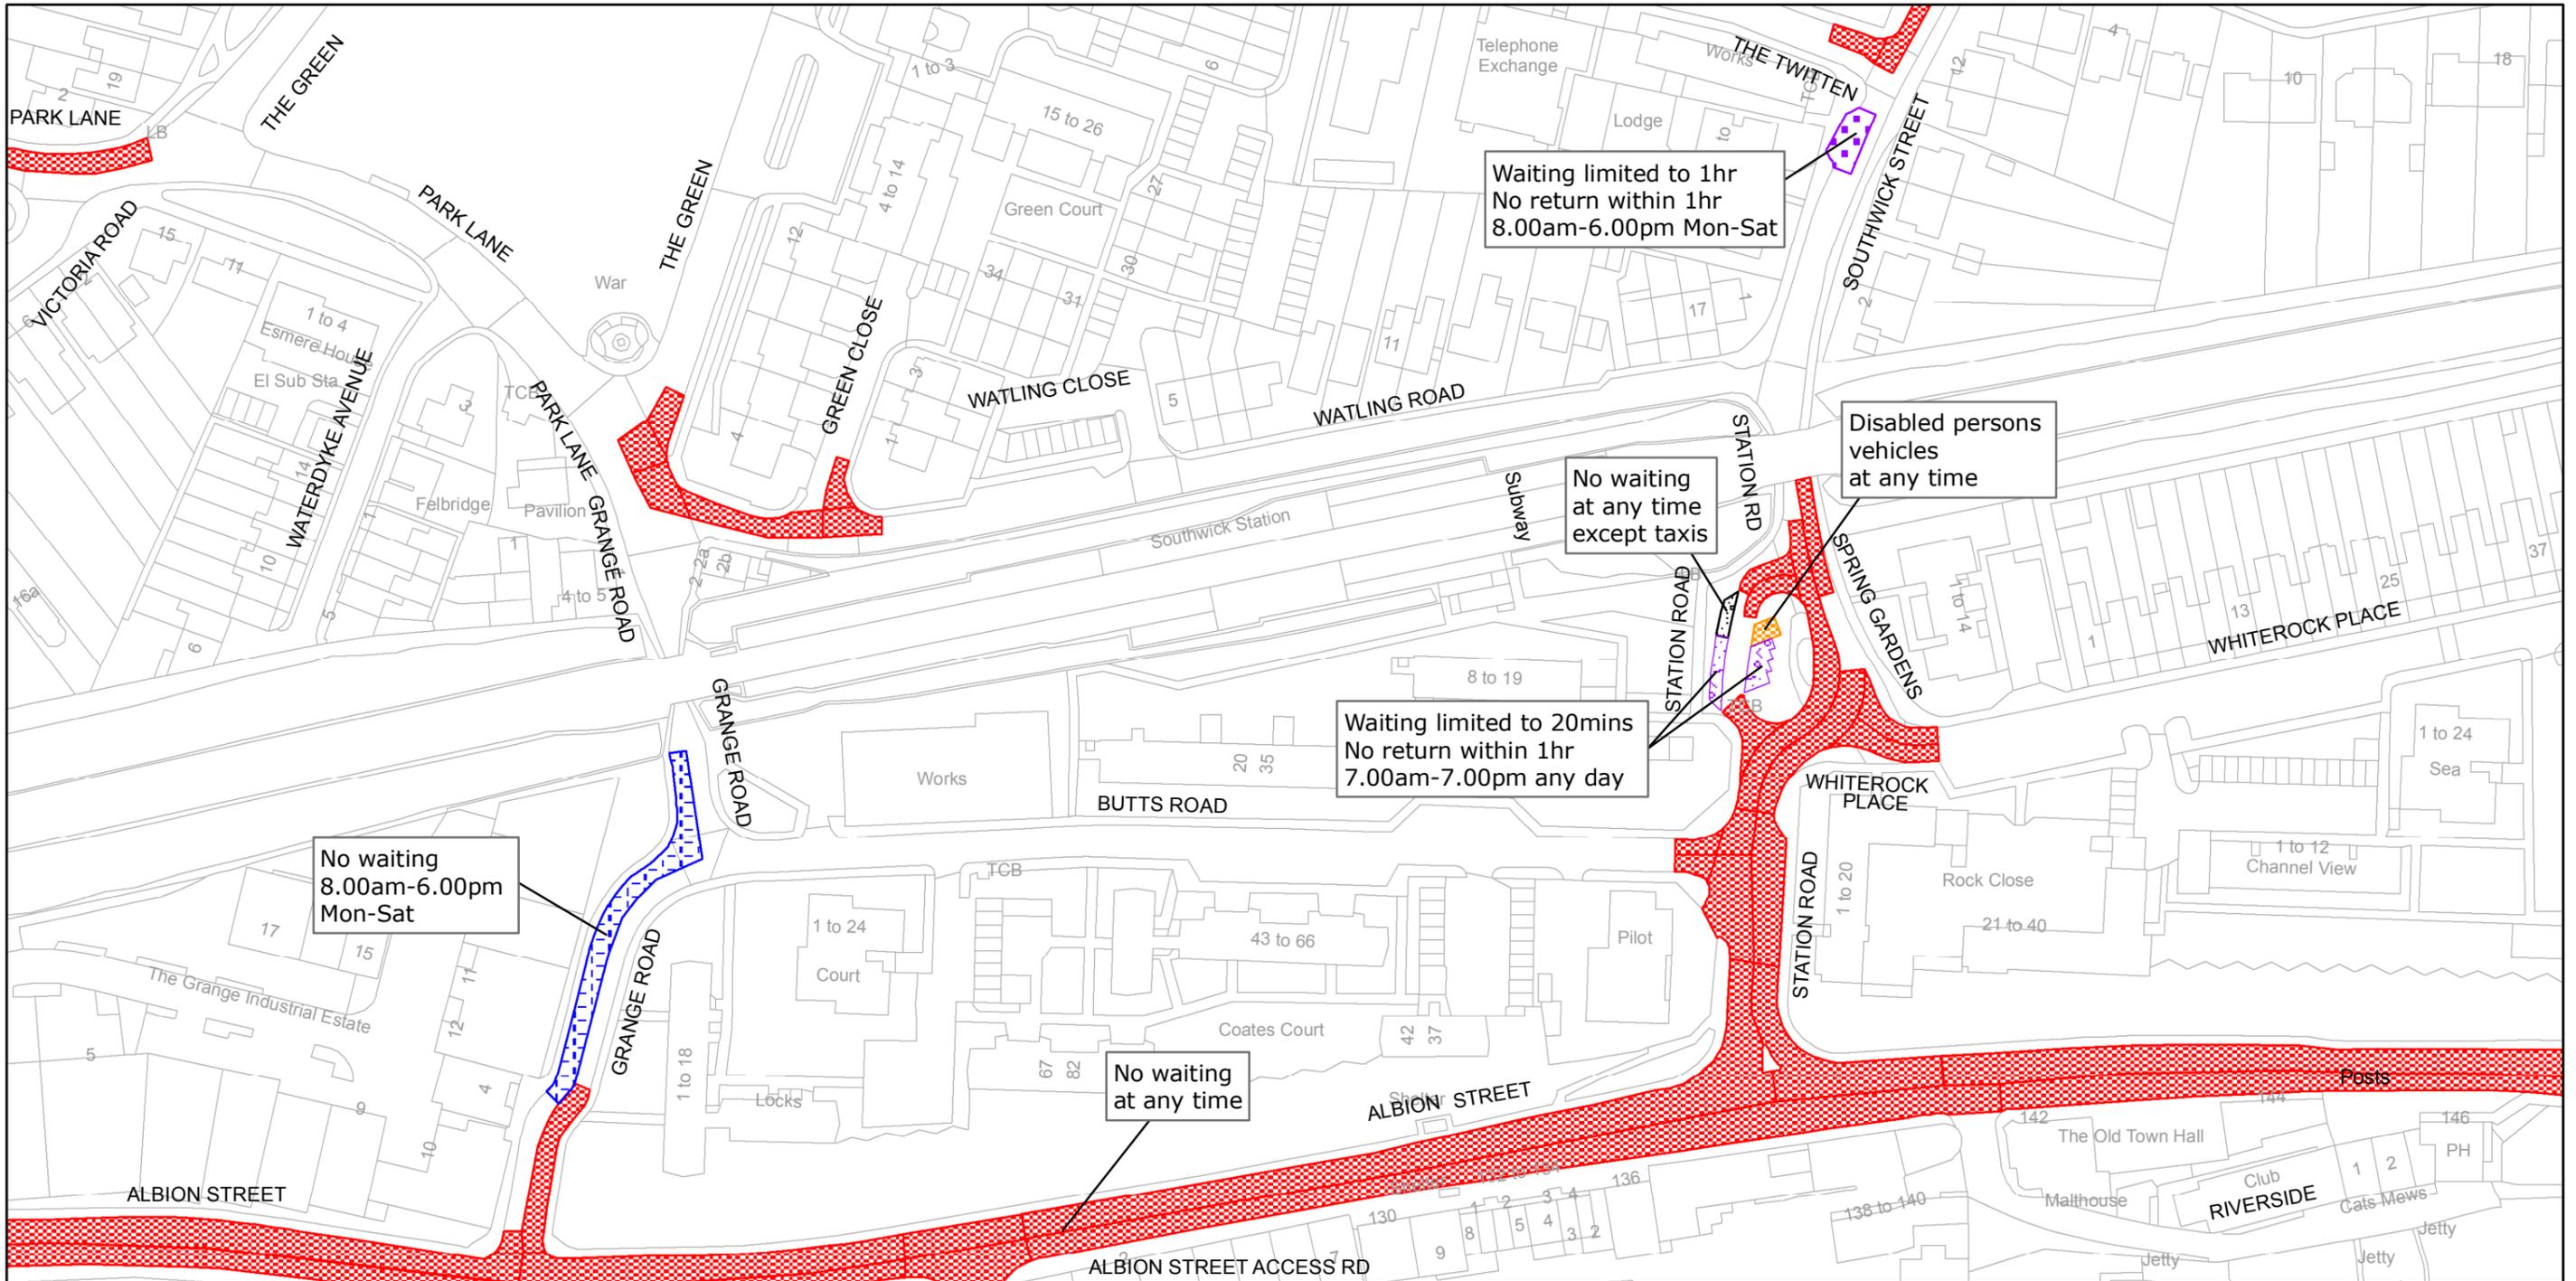
101		check	No waiting at any time	107		pat020	No waiting 8.00am-6.00pm Mon-Sat
-----	---	-------	------------------------	-----	---	--------	----------------------------------

Free Limited Waiting

754		pat062	Waiting limited to 20mins No return within 1hr 7.00am-7.00pm any day
-----	--	--------	---

Specified Vehicles

830		check	Disabled persons vehicles at any time	845		usgs602	No waiting at any time except taxis
-----	---	-------	---------------------------------------	-----	---	---------	-------------------------------------



West Sussex County Council
 Infrastructure
 The Grange
 Tower Street
 Chichester
 West Sussex
 PO19 1RH

ADUR DISTRICT: SHOREHAM/SOUTHWICK
 WAITING RESTRICTIONS

TILE REF NO:
 TQ2405SWS

SHEET ISSUE NO 2
 SHEET ACTIVE FROM - 28/03/2011

N

 SCALE:
 1:1250
 at A3 size

Reproduced from or based upon 2009 Ordnance Survey mapping with permission of the Controller of HMSO (c) Crown Copyright reserved.
 Unauthorised reproduction infringes Crown copyright and may lead to prosecution or civil proceedings West Sussex County Council Licence No. 100023447