

WEST SUSSEX COUNTY COUNCIL
((ADUR DISTRICT) (PARKING PLACES AND TRAFFIC REGULATION)
(CONSOLIDATION) ORDER 2009)
(EAST STREET AMENDMENT) ORDER 2011

SHOREHAM/SOUTHWICK: LOCATION OF WAITING RESTRICTIONS



KEY:

-  PARISH BOUNDARY
-  OS TILE GRID
-  PARKING TILE GRID
-  LOCATION OF WAITING RESTRICTIONS
-  ROAD NETWORK



West Sussex County Council
 Infrastructure
 The Grange
 Tower Street
 Chichester
 West Sussex
 PO19 1RH

WEST SUSSEX COUNTY COUNCIL ((ADUR DISTRICT)
 (PARKING PLACES AND TRAFFIC REGULATION)
 (CONSOLIDATION) ORDER 2009)
 (EAST STREET AMENDMENT)
 ORDER 2011

LOCATION OF WAITING RESTRICTIONS



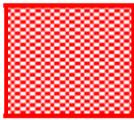
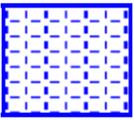
Reproduced from or based upon 2009 Ordnance Survey mapping
 with permission of the Controller of HMSO (c) Crown Copyright reserved.
 Unauthorised reproduction infringes Crown copyright and may lead
 to prosecution or civil proceedings West Sussex County Council Licence No. 100023447

SCALE: 1:35,000
 19/12/2011

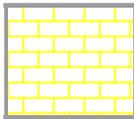
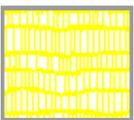
Key for Waiting Restrictions

All areas over which the provision of the orders apply are defined by the shaded areas as shown on the following plans plus a contiguous area not indicated on the plans of verge and/or footway between the carriageway edge and the highway boundary. The plans in this schedule are based upon grid references of the Ordnance Survey National Grid defined by the OSGB 36 triangulation.

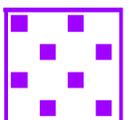
Prohibition of waiting

101		check	No waiting at any time		107		pat020	No waiting 8.00am-6.00pm Mon-Sat
-----	---	-------	------------------------	--	-----	---	--------	----------------------------------

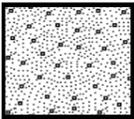
Prohibition of loading

200		brick1	No waiting at any time No loading and unloading 9.00am-6.00pm Mon-Sat		228		usgs717	No waiting at any time No loading and unloading 10.00am-5.00pm any day
-----	--	--------	---	--	-----	--	---------	--

Free Limited Waiting

716		shd62	Waiting limited to 1hr No return within 1hr 8.00am-6.00pm Mon-Sat
-----	---	-------	---

Specified Vehicles

830		check	Disabled persons vehicles at any time		845		usgs602	No waiting at any time except taxis
-----	---	-------	---------------------------------------	--	-----	---	---------	-------------------------------------

WEST SUSSEX COUNTY COUNCIL
((ADUR DISTRICT) (PARKING PLACES AND TRAFFIC REGULATION)
(CONSOLIDATION) ORDER 2009)
(EAST STREET AMENDMENT) ORDER 2011

West Sussex County Council in exercise of their powers under Sections 1 (1) 2 (1) and (2), 4 (2), 45, 46, 49 and 53 and Part IV of Schedule 9 of the Road Traffic Regulation Act 1984 "the Act" as amended and of all other enabling powers and after consultation with the chief officer of police in accordance with Part III of Schedule 9 to the Act hereby make the following Order:-

1. This Order shall come into operation on the nineteenth day of December 2011 and may be cited as "West Sussex County Council ((Adur District) (Parking Places and Traffic Regulation) (Consolidation) Order 2009) (East Street Amendment) Order 2011."
2. The "West Sussex County Council (Adur District) (Parking Places and Traffic Regulation) (Consolidation) Order 2009" is hereby amended by the deletion from it of the plans specified in the First Schedule to this Order and the substitution of the plans attached in the Second Schedule to this Order.

FIRST SCHEDULE
Plan numbers to be revoked

TQ2104NEN (Issue No.1)
TQ2105SES (Issue No. 1)

SECOND SCHEDULE
Plans to be substituted
(as attached)

TQ2104NEN (Issue No. 2)
TQ2105SES (Issue No. 2)

The COMMON SEAL of WEST SUSSEX COUNTY COUNCIL was hereto affixed
the THIRTEENTH day of DECEMBER 2011
in the presence of


Authorised Signatory

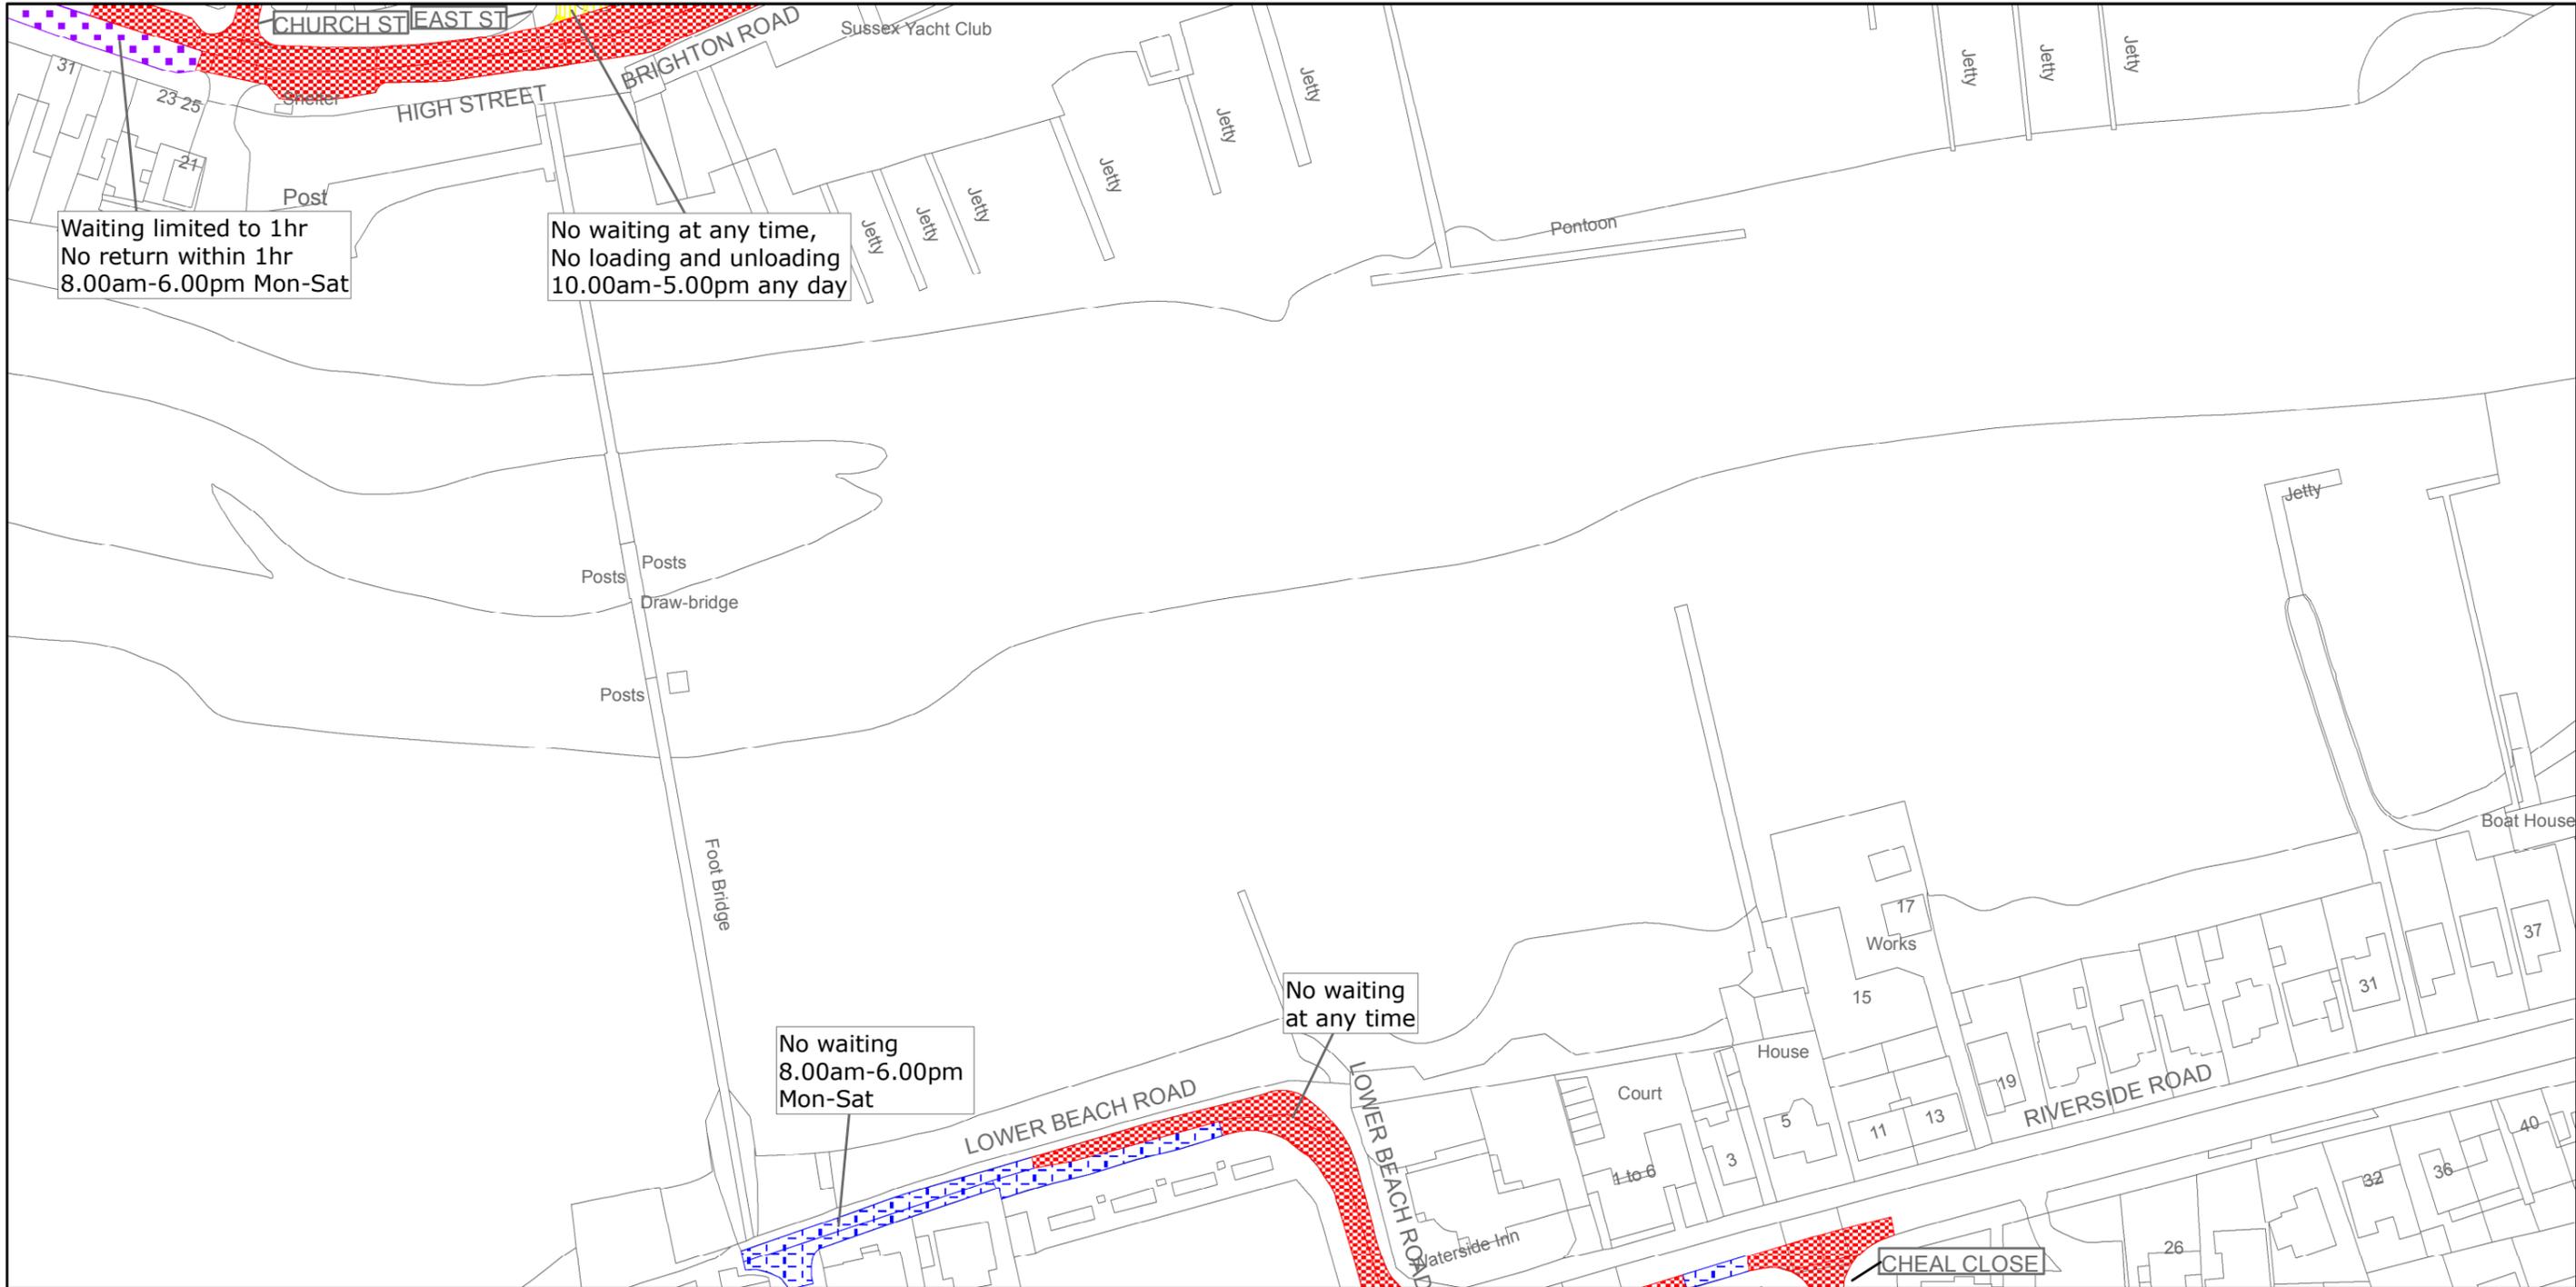
)
)
)
) (L.S.)
)
)
)
)



I HEREBY CERTIFY THIS TO
BE A TRUE COPY OF THE
ORIGINAL DOCUMENT

04/08 DELEGATED AUTHORITY


.....
Authorised Officer
WEST SUSSEX COUNTY COUNCIL



Waiting limited to 1hr
No return within 1hr
8.00am-6.00pm Mon-Sat

No waiting at any time,
No loading and unloading
10.00am-5.00pm any day

No waiting
8.00am-6.00pm
Mon-Sat

No waiting
at any time



West Sussex County Council
Highways & Transport
The Grange
Tower Street
Chichester
West Sussex
PO19 1RH

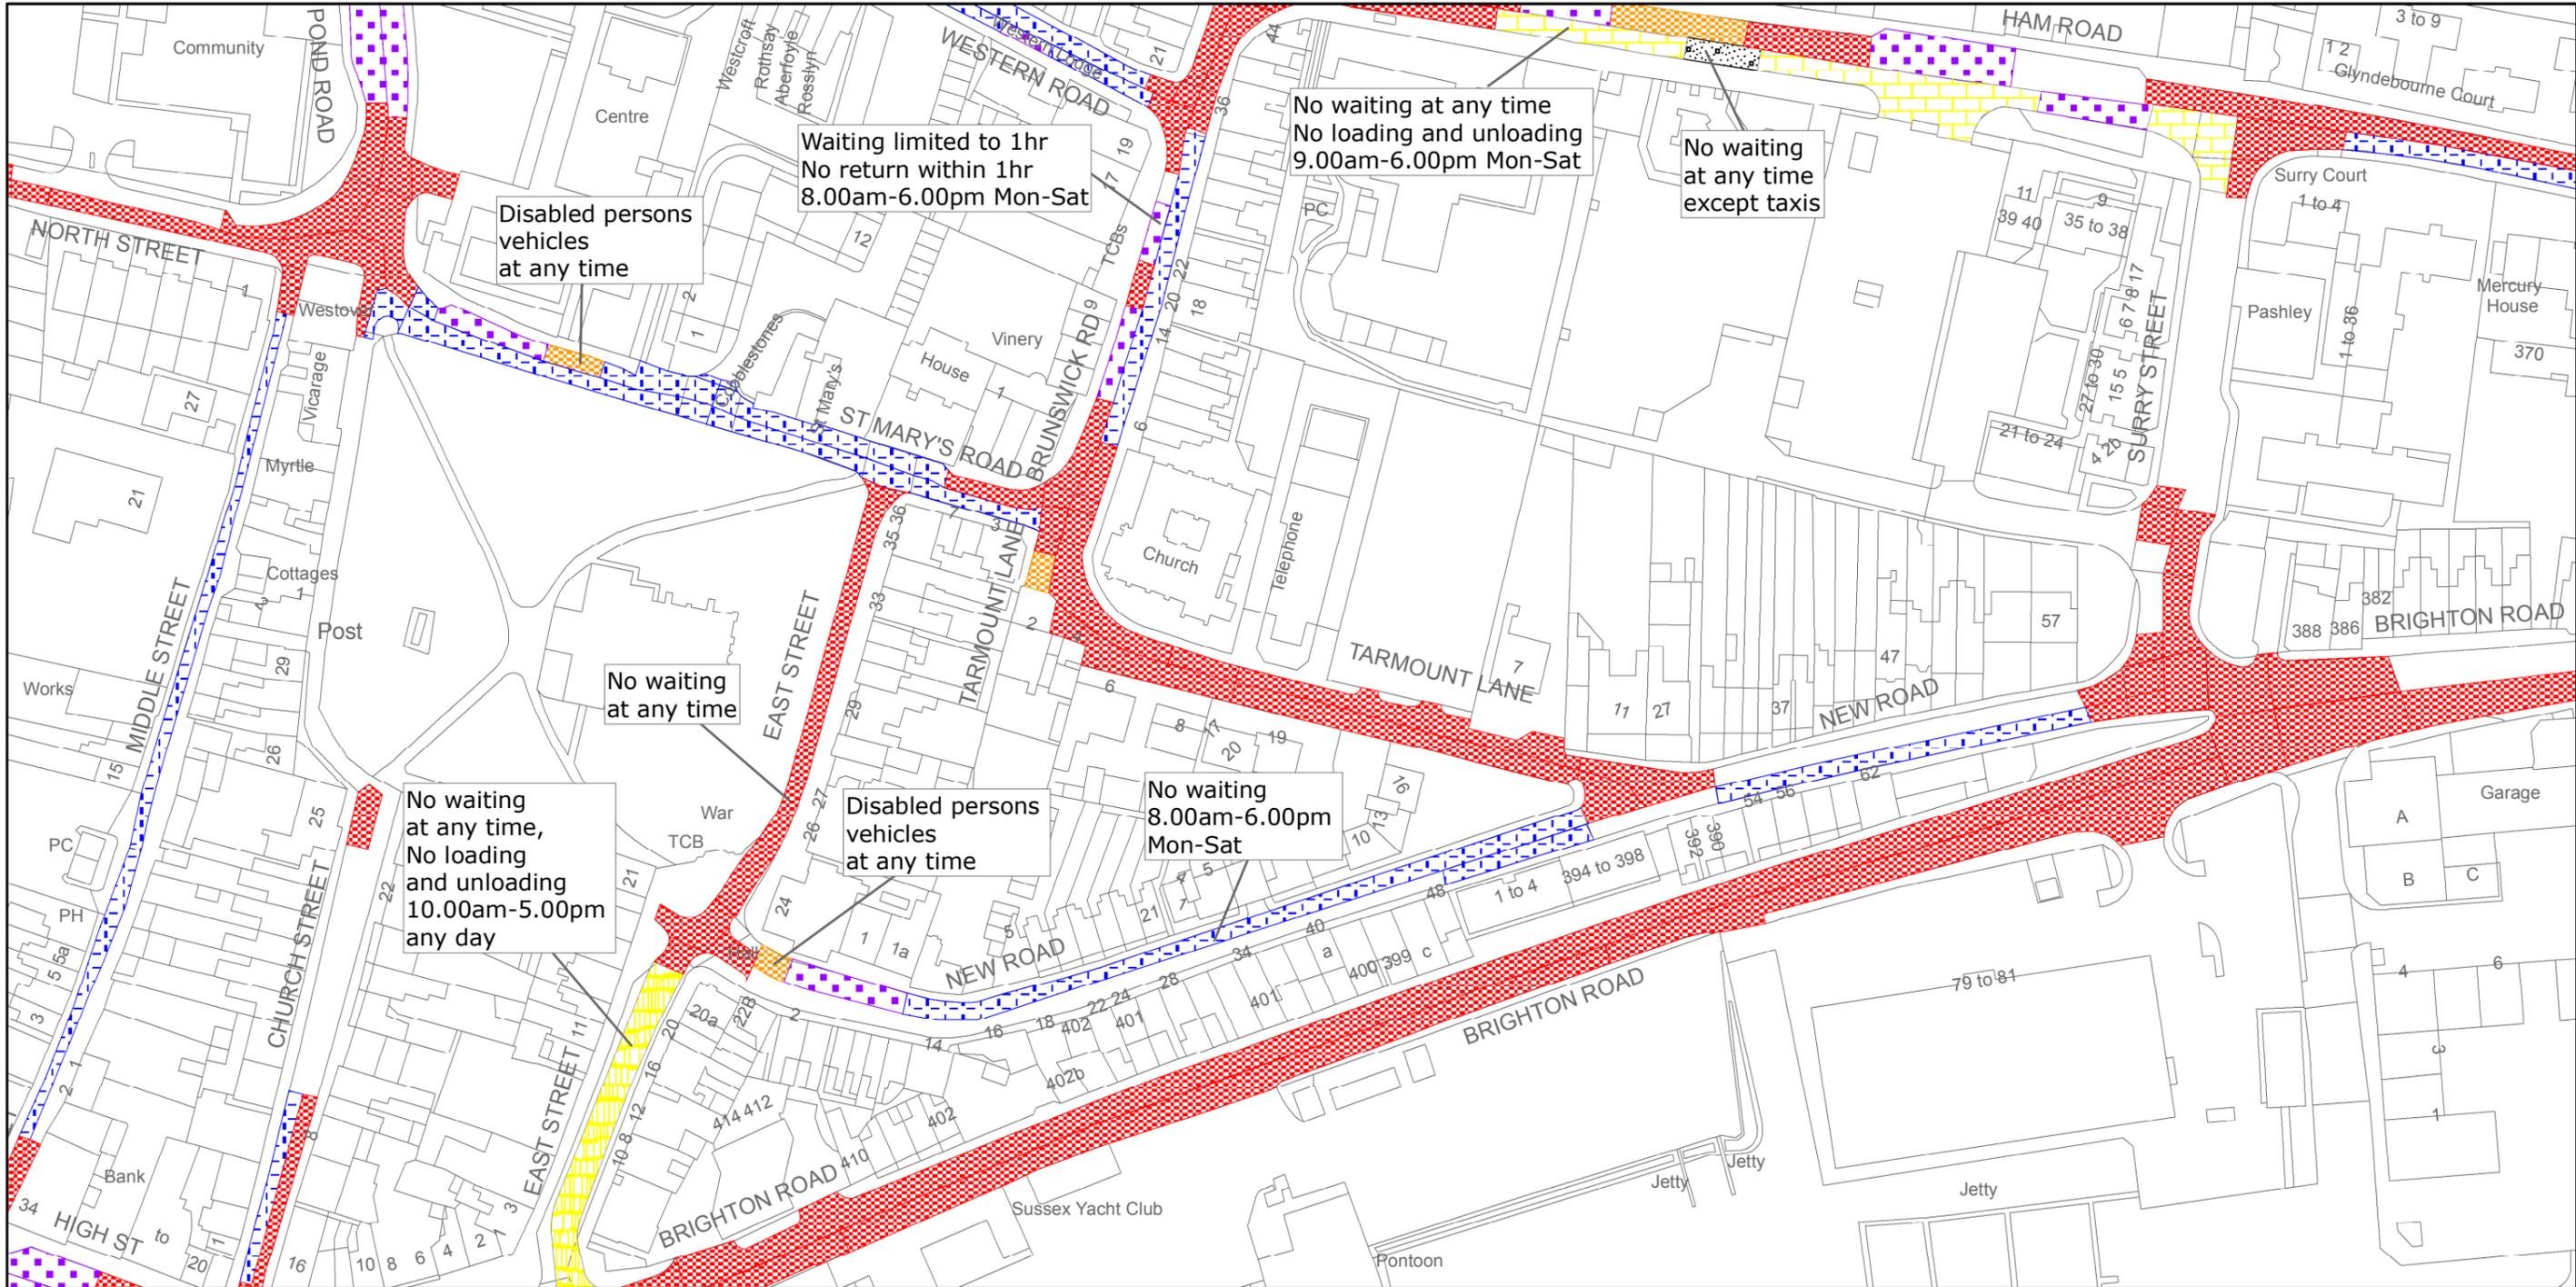
ADUR DISTRICT: SHOREHAM/SOUTHWICK
WAITING RESTRICTIONS

Reproduced from or based upon 2010 Ordnance Survey mapping with permission of the Controller of HMSO (c) Crown Copyright reserved.
Unauthorised reproduction infringes Crown copyright and may lead to prosecution or civil proceedings West Sussex County Council Licence No. 100018485

TILE REF NO:
TQ2104NEN

SHEET ISSUE NO 2
SHEET ACTIVE FROM - 19/12/2011

N
SCALE:
1:1250
at A3 size



West Sussex County Council
Highways & Transport
The Grange
Tower Street
Chichester
West Sussex
PO19 1RH

ADUR DISTRICT: SHOREHAM/SOUTHWICK
WAITING RESTRICTIONS

Reproduced from or based upon 2010 Ordnance Survey mapping with permission of the Controller of HMSO (c) Crown Copyright reserved.
Unauthorised reproduction infringes Crown copyright and may lead to prosecution or civil proceedings West Sussex County Council Licence No. 100018485

**TILE REF NO:
TQ2105SES**

SHEET ISSUE NO 2

SHEET ACTIVE FROM - 19/12/2011



**SCALE:
1:1250
at A3 size**